



Ordnance Survey



APPENDIX 1

OS Sitemap®



ABd/15036/1


Produced 17.02.2011 from the Ordnance Survey National Geographic Database and incorporating surveyed revision available at this date. © Crown Copyright 2011.

Reproduction in whole or part is prohibited without the prior permission of Ordnance Survey.

Ordnance Survey, the OS Symbol and OS Sitemap are registered trademarks of Ordnance Survey, the national mapping agency of Great Britain.


The representation of a road, track or path is no evidence of a right of way.

The representation of features as lines is no evidence of a property boundary.

 

Supplied by: **Blackwell M and D C**
Serial number: 01410600
Centre coordinates: 448461.63 196562.75

Further information can be found on the OS Sitemap information leaflet or the Ordnance Survey web site:
www.ordnancesurvey.co.uk

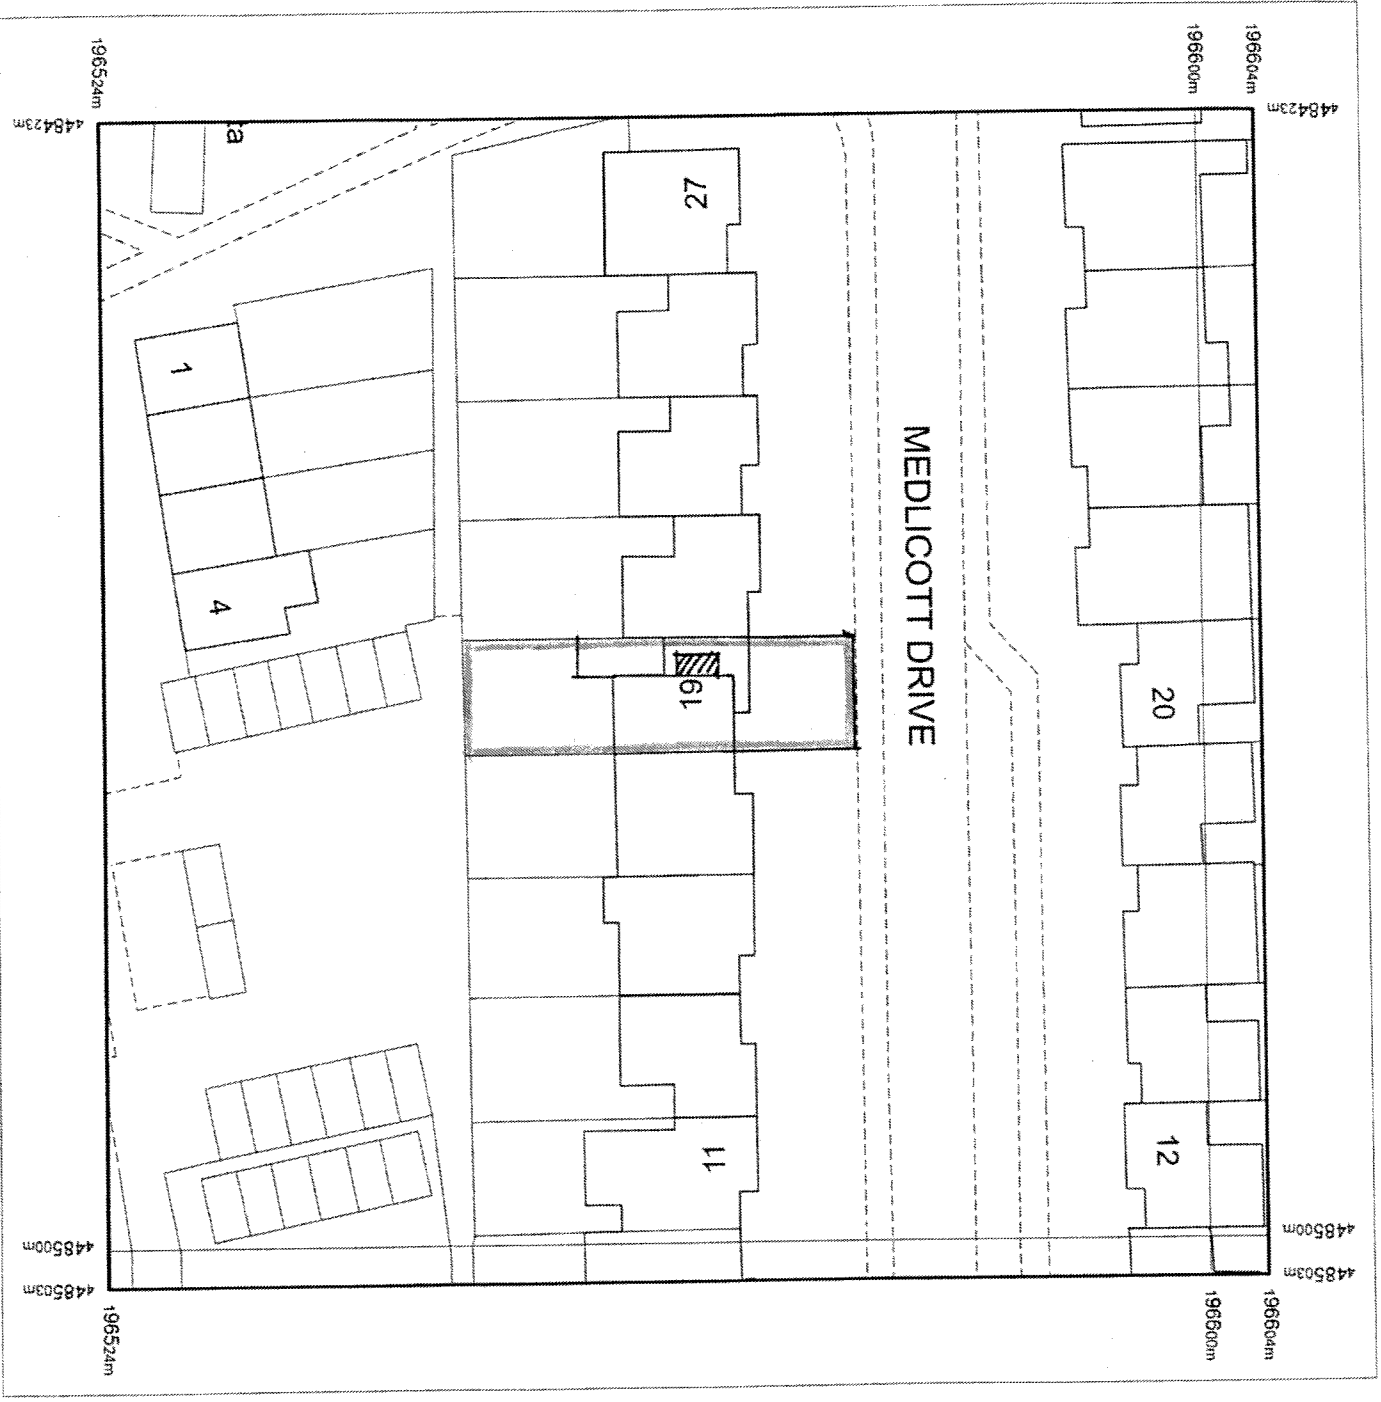

AR5/15/36/11

Produced 17.02.2011 from the Ordnance Survey National Geographic Database and incorporating surveyed revision available at this date. © Crown Copyright 2011.


Reproduction in whole or part is prohibited without the prior permission of Ordnance Survey.

Ordnance Survey, the OS Symbol and OS Sitemap are registered trademarks of Ordnance Survey, the national mapping agency of Great Britain.

The representation of a road, track or path is no evidence of a right of way.

The representation of features as lines is no evidence of a property boundary.

Part or all of this OS Sitemap is enlarged from mapping produced at one or more of the following scales: 1:1250, 1:2500, 1:10000.

 


Supplied by: **Blackwell M and D C**
Serial number: 01410500
Centre coordinates: 448462.63 196564

Further information can be found on the OS Sitemap Information leaflet or the Ordnance Survey web site:
www.ordnancesurvey.co.uk




Existing Front Elevation

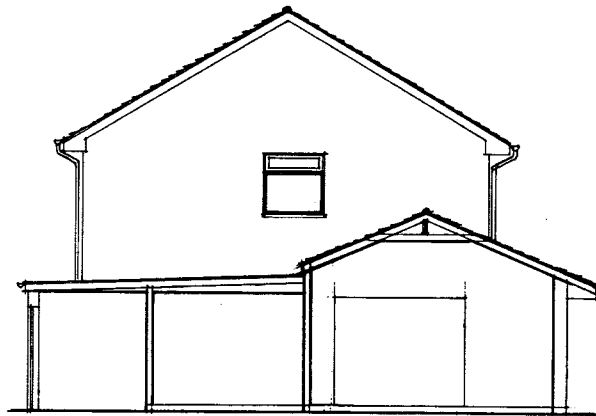


Existing Sectional Side Elevation



Existing Rear Elevation

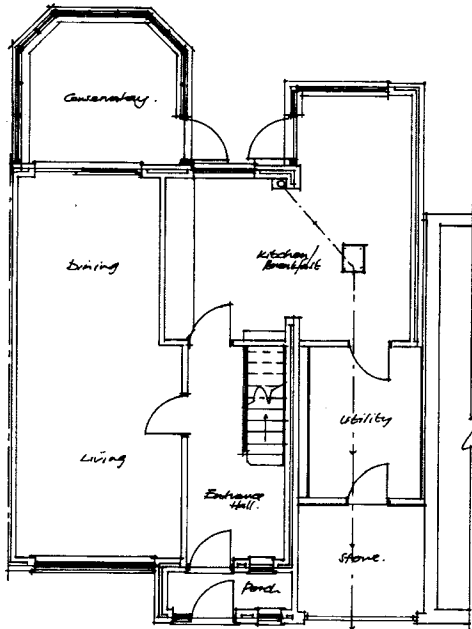


Existing Ground Floor Plan

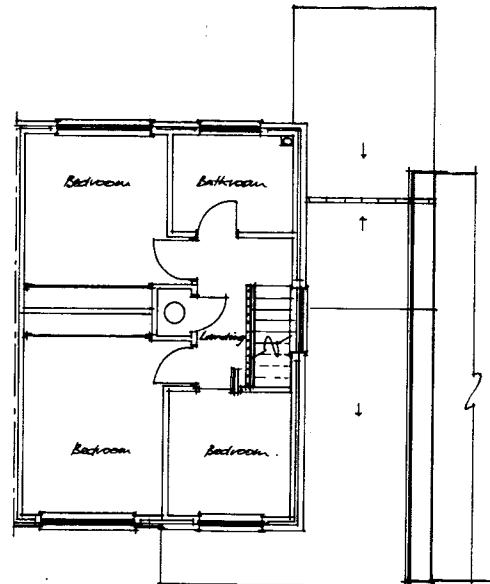

Existing First Floor Plan

NOTES:
All dimensions must be checked on site and noted from this drawing.

© copyright
K.R. Walker, M.A.S.
Ragstone Barn, Faringdon Road,
Shippon, Abingdon, OX13 6LL
Tel: 07727 261275

 

Client
Mr & Mrs. D. Brown
(Mr Nicola)

Job Title
19 Medlicott Drive
Abingdon, Oxon.
OX14 5PS

Drawing Title
Existing Floor Plans
and Elevations

AR/ISS/SS/11

OT: Pauline Henshall


Scale 1:50

Date 15/02/2011 Drawn by K.W.

Proj. No. 1393/11/01




Proposed Front Elevation

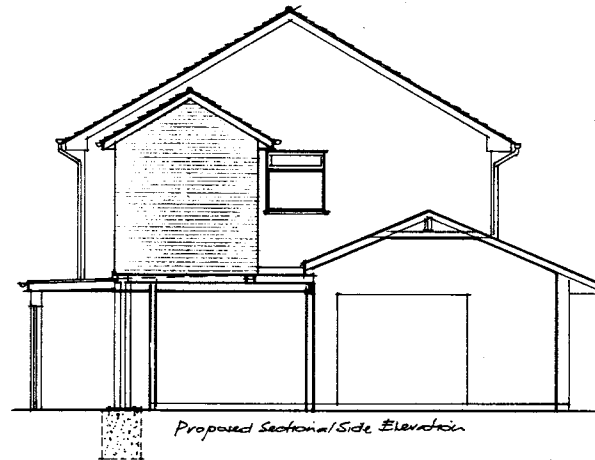


Proposed Sectional Side Elevation



Proposed Rear Elevation

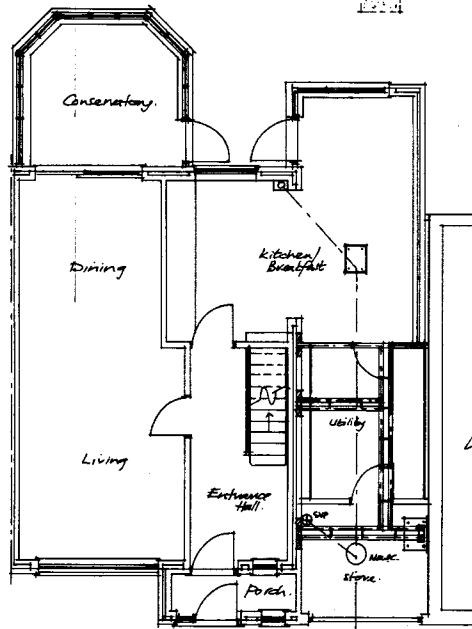


Proposed Ground Floor Plan

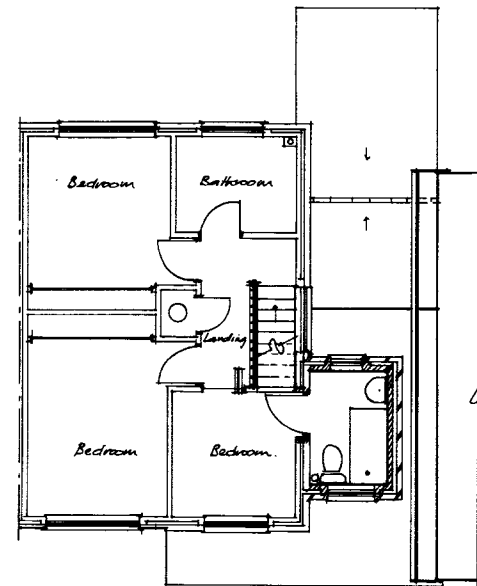

Proposed First Floor Plan

NOTE:
All dimensions must be checked on site and noted from this drawing.

© copyright
A.R. Walker Architects
Rogstone Barn, Faringdon Rd.
Shydon, Abingdon, OX14 6LL
Tel: 0727 261275

 

Client
Mr & Mrs D Brown
(For Nicola)

Job Title
19 Medixel Drive
Abingdon, Oxon.
OX14 5PS.


Drawing Title
Proposed 1st Floor
En-suite Bathroom
for Disabled Use.
A.R. Walker

OT: Paulien Henshall


Scale 1:50

Date 15/02/2011 Drawn by EA

Draw. No. 1393/11/02

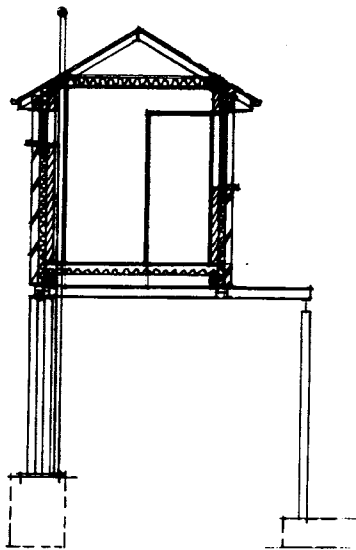

Proposed Section.

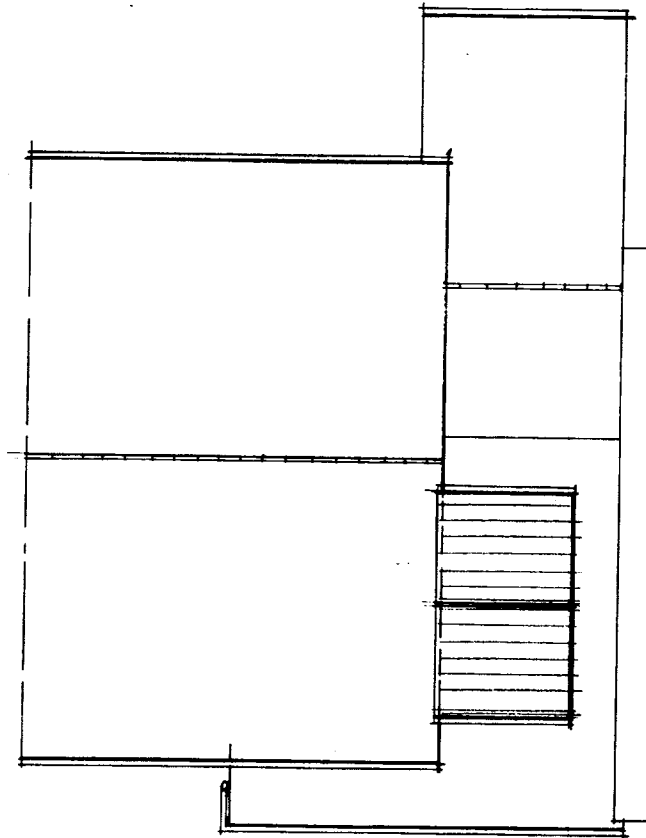


Proposed Roof Plan.

NOTES

All dimensions must be checked on site and scaled from this drawing.

A	Date	Revisions

© copyright
 K. E. Waller MECS
 Ragstone Barn, Favingdon Rd.
 Shippon, Abingdon, OX13 6LL
 Tel: 07727-261275.

 

Client
 Mr & Mrs. D. Brown.
 (For Nicola).

Job Title
 13 Medlicott Drive
 Abingdon, Oxon.
 OX14 5PS.

Drawing Title
 Proposed Section
 and roof Plan.

ABE/15936/11

OT. Paulien Heushall.

Scale
 1:50

Date
 16/02/2011.

Drawn by
 KN

Orig. No.
 1393/11/03.

Rev.