



Crown Copyright 2009. All rights reserved. Licence number 100020449

NOTES

CUM/6163/2-X

A	00/00/00	1	K001
Rev:	Date:	Description:	

**coleman hicks**  
**PARTNERSHIP**  
 Architects

Marlborough House High Street  
 Kidlington OXON OX5 2DN  
 t 01865 842922 f 01865 841004  
 design@col-hicks.co.uk

PROJECT  
 COTSWOLD HOUSE  
 COTSWOLD ROAD  
 CUMNOR HILL  
 OXFORD


DRAWING TITLE  
 LOCATION PLAN

Scale 1:125 (A3) Date Jun 2010 Drawn SRC


Job No 0828 Drawing No 001

DO NOT SCALE COPYRIGHT RESERVED

APPENDIX 1

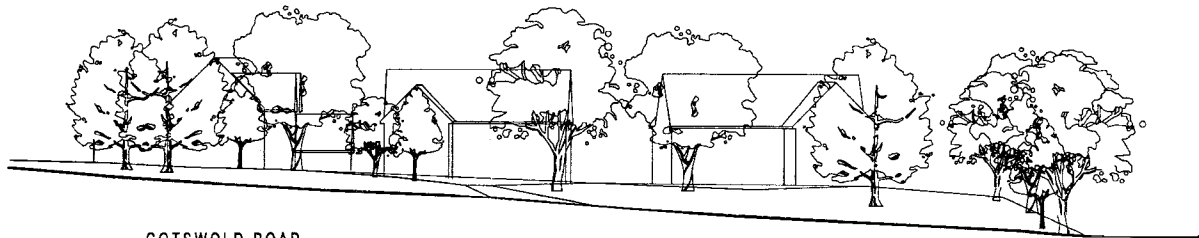

COTSWOLD ROAD

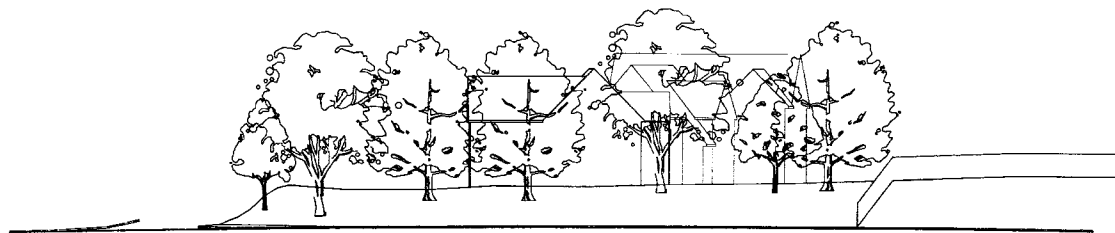

CUMNOR HILL

*Cum / 6103 / 2-X*

NOTES

Rev.	Date	Description
A	30/09/08	1.3000X

**coleman hicks**  
PARTNERSHIP  
Architects

Marlborough House High Street  
Kidlington OXON OX5 2DN  
t 01865 842922 | f 01865 841004  
design@col-hicks.co.uk

PROJECT  
COTSWOLD HOUSE  
COTSWOLD ROAD  
CUMNOR HILL  
OXFORD


DRAWING TITLE  
PROPOSED ELEVATIONS

Scale Date Drawn  
1:200 (A1) Feb 2010 SRC




Job No. Drawing No.  
0828 011



NORTH WEST ELEVATION (Cumnor Hill)

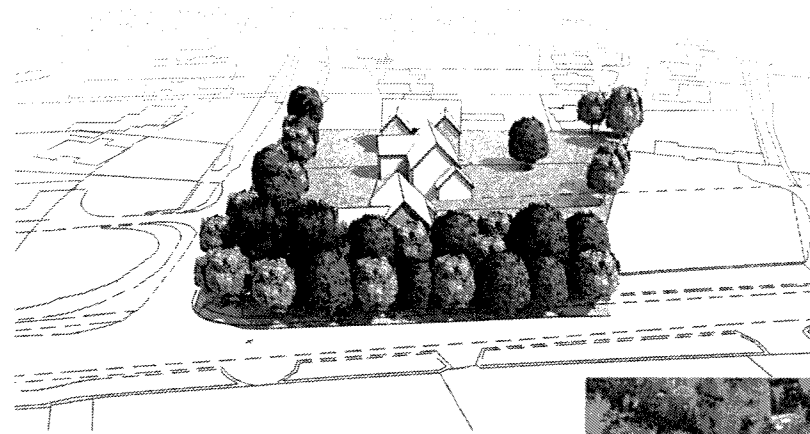


NORTH EAST ELEVATION (Cotswold Road)

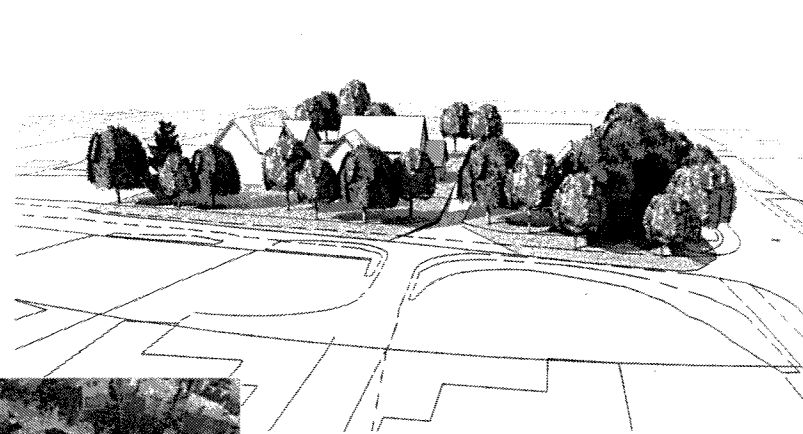

EXISTING ARIEL MAP

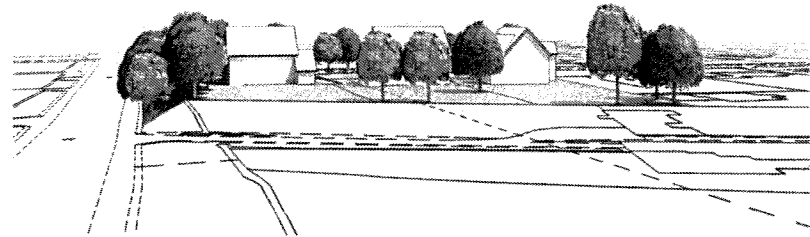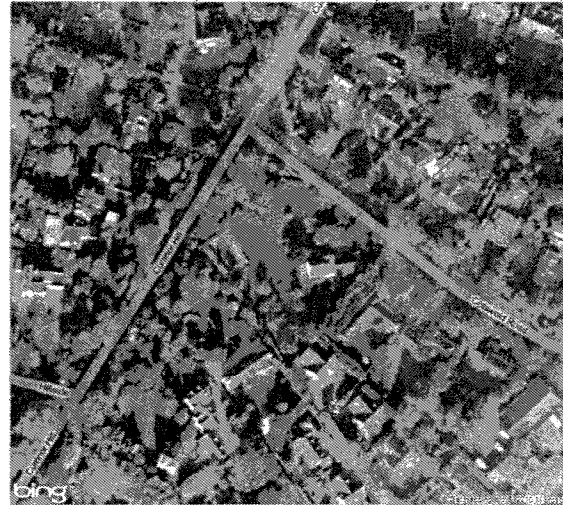

SOUTH WEST ELEVATION

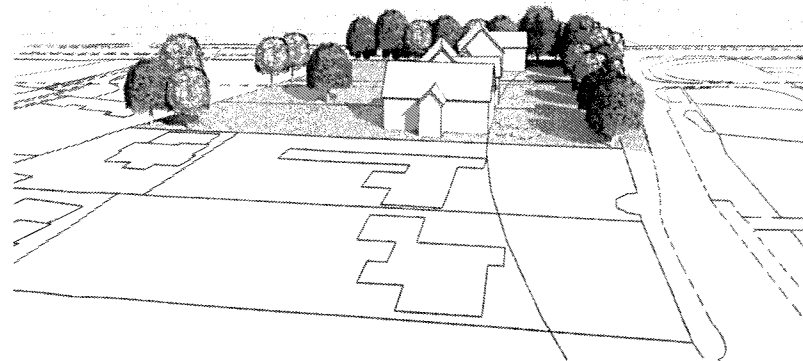

SOUTH EAST ELEVATION

AB

CUM/6163/2-X

No.	Date	Description

**coleman hicks**  
PARTNERSHIP  
Architects

Marlborough House High Street  
Kidlington OXON OX5 2DN  
t 01865 842922 | f 01865 841004  
design@col-hicks.co.uk

PROJECT  
COTSWOLD HOUSE  
COTSWOLD ROAD  
CUMNOR HILL  
OXFORD

DRAWING TITLE:  
INDICATIVE IMAGES

Date	Drawn	Checked
N/A	Apr 2010	SHC

Job No.	Drawing No.
0828	012



NOTES

Rev	Date	Description
A	XXXXXX	1. XXXX

**coleman hicks**  
 PARTNERSHIP  
 Architects

Marlborough House High Street  
 Kidlington OXON OX5 2DN  
 t 01865 842922 f 01865 841004  
 design@col-hicks.co.uk

PROJECT  
 COTSWOLD HOUSE  
 COTSWOLD ROAD  
 CUMNOR HILL  
 OXFORD

DRAWING TITLE  
 PROPOSED BLOCK PLAN

Scale Date Drawn  
 1:500 (A1) Jun 2010 SRC

Job No. Drawing No.  
 0828 010