


PROPOSED REDEVELOPMENT DWELLINGS for
Mr & Mrs. V. WOODS


Drawing No:
R103/a

DESIGN AND MATERIALS LTD
LAWN ROAD, WORSKOPF, NOTTS S81 9LB
LEADING THE WAY IN HOME DESIGN

These drawings and all drawings prepared by Design and Materials Limited are the property of Design and Materials Limited and are protected under copyright. The drawings are not to be reproduced, copied, or used in any way without the written consent of Design and Materials Limited. The plans and information contained therein are supplied for the sole purpose of the construction of the buildings shown and are not to be used for any other purpose. Design and Materials Limited is not responsible for any errors or omissions in the drawings or for any damage or loss of any kind incurred by the purchaser from Design and Materials Limited.

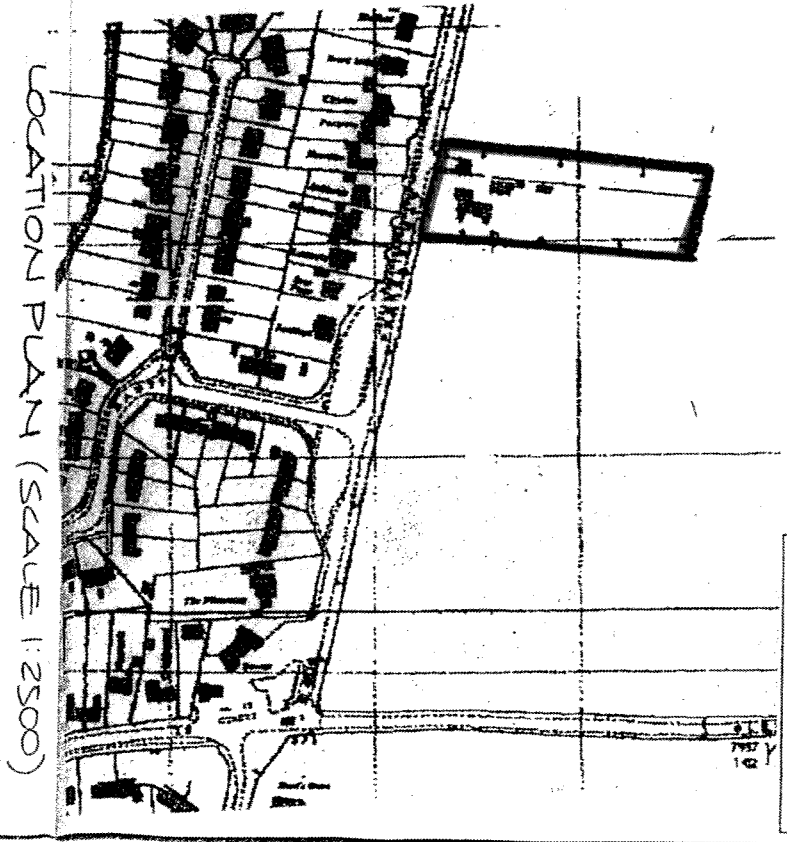

LOCATION PLAN (SCALE 1:2500)

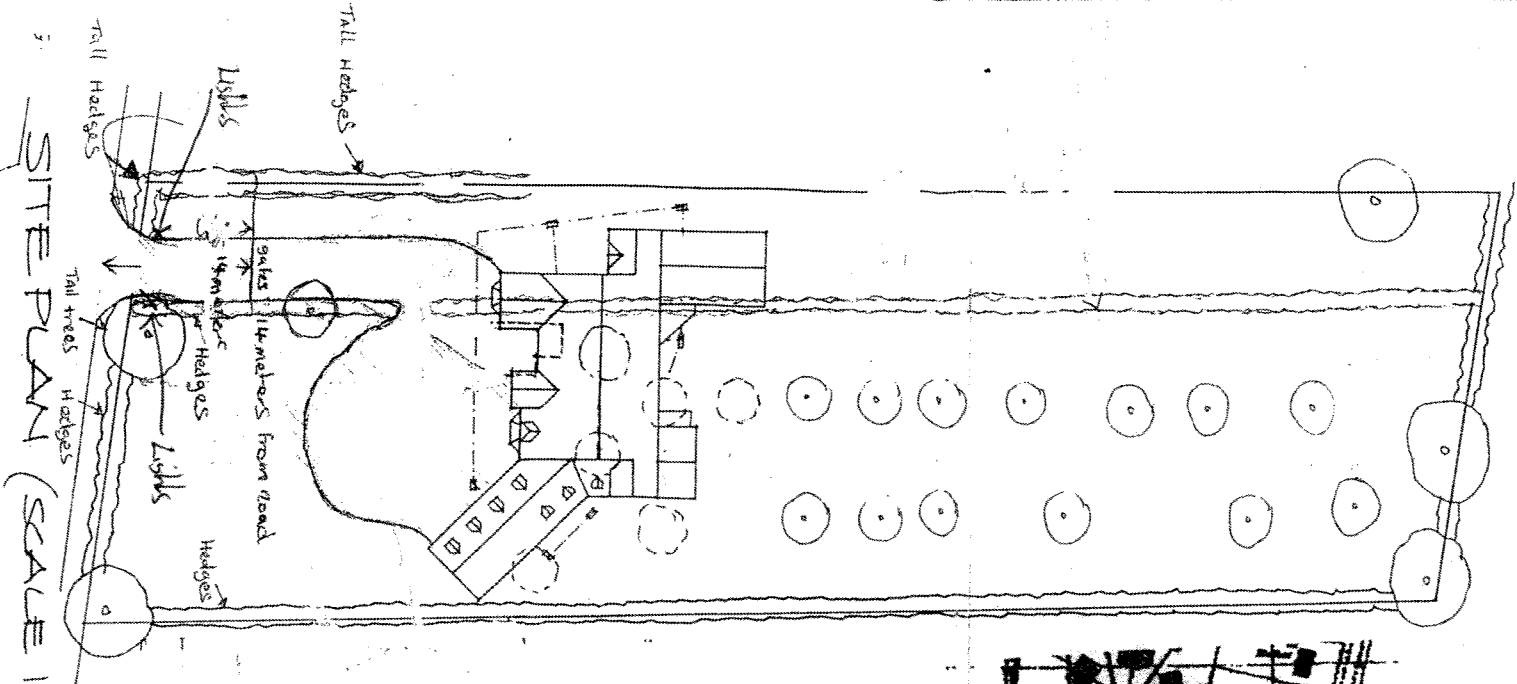

SITE PLAN (SCALE 1:500)