

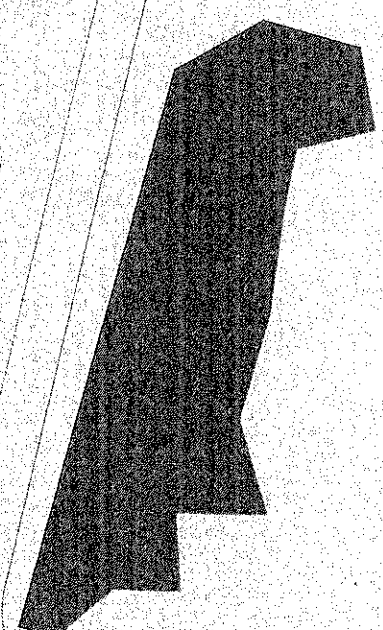


SITE LOCATION PLAN/ SCALE 1:1250

# FORMER SITE LAYOUT

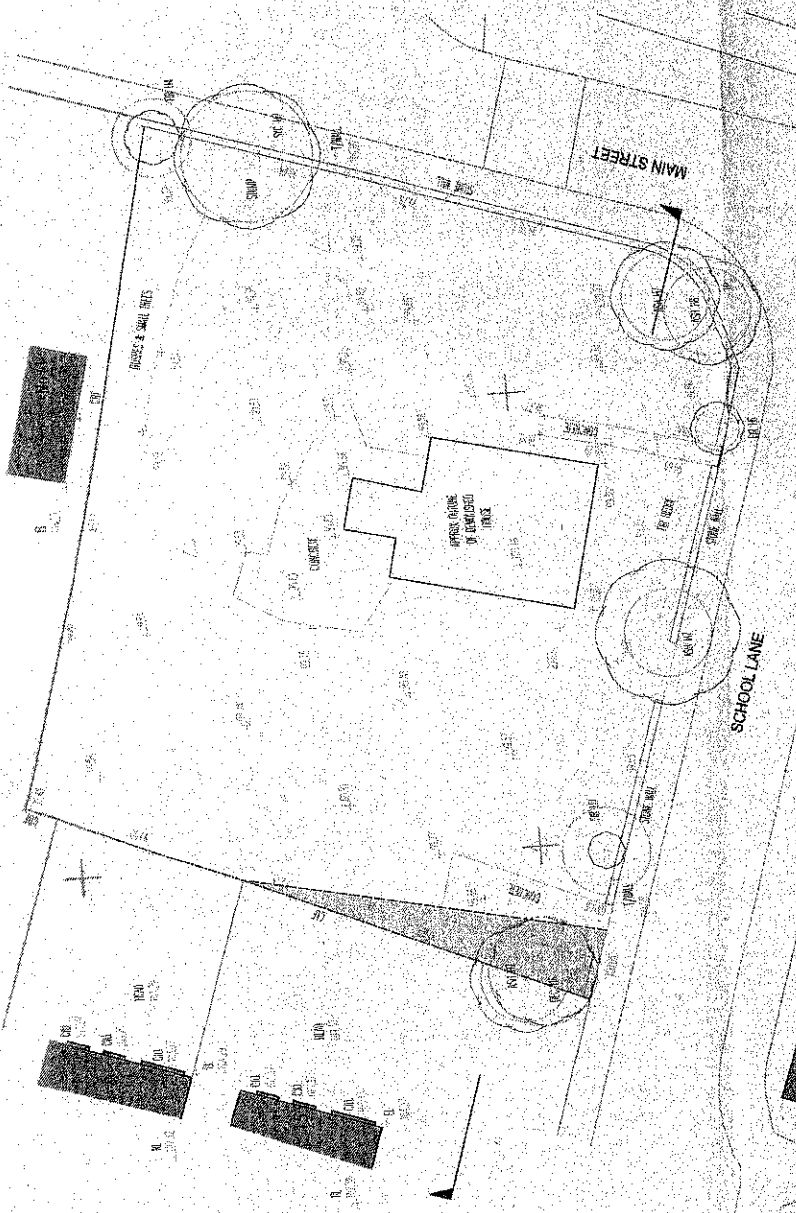

EXISTING SITE PLAN

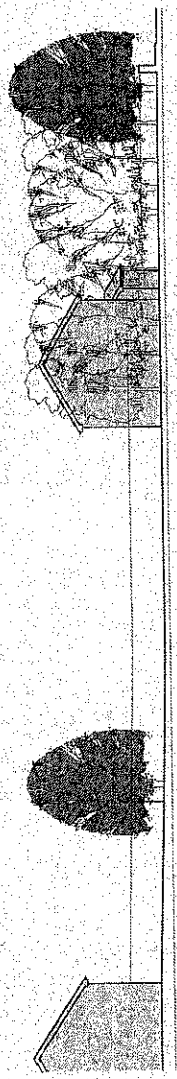

EXISTING SECTION

roof protection sheets

All Dimensions must be checked on site and not scaled from this drawing  
 Prior to implementation the proposals shown should be assessed by a Structural Engineer and checked for compliance with the Building Regulations  
 For use in precisely named locations only  
 Copyright reserved



**RSA**  
 ARCHITECTS  
 Robert Symeon Architects  
 The Institute  
 Long Walkham  
 Oxfordshire, OX14 4DN  
 Tel: 01865 407272  
 Fax: 01865 407277

Drawn: A.H.WILLIS AND SONS  
 Project: THE FIRS, MAIN STREET GROVE, WANTAGE  
 Title: TOPOGRAPHICAL SURVEY BY RIM SURVEYS AND EXISTING SECTION


Date: 14DEC11  
 Scale: 1:200  
 Drawing No: 1081-SU01



SITE LOCATION PLAN SCALE 1:1250

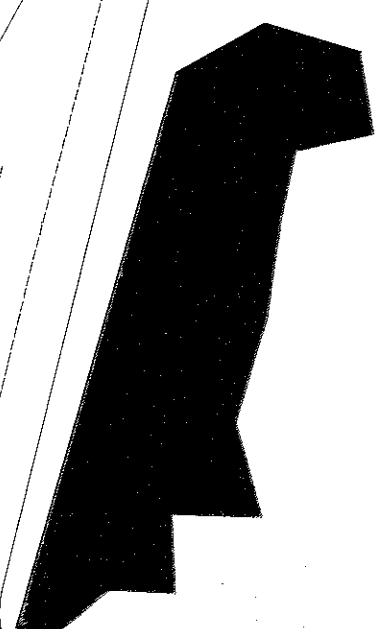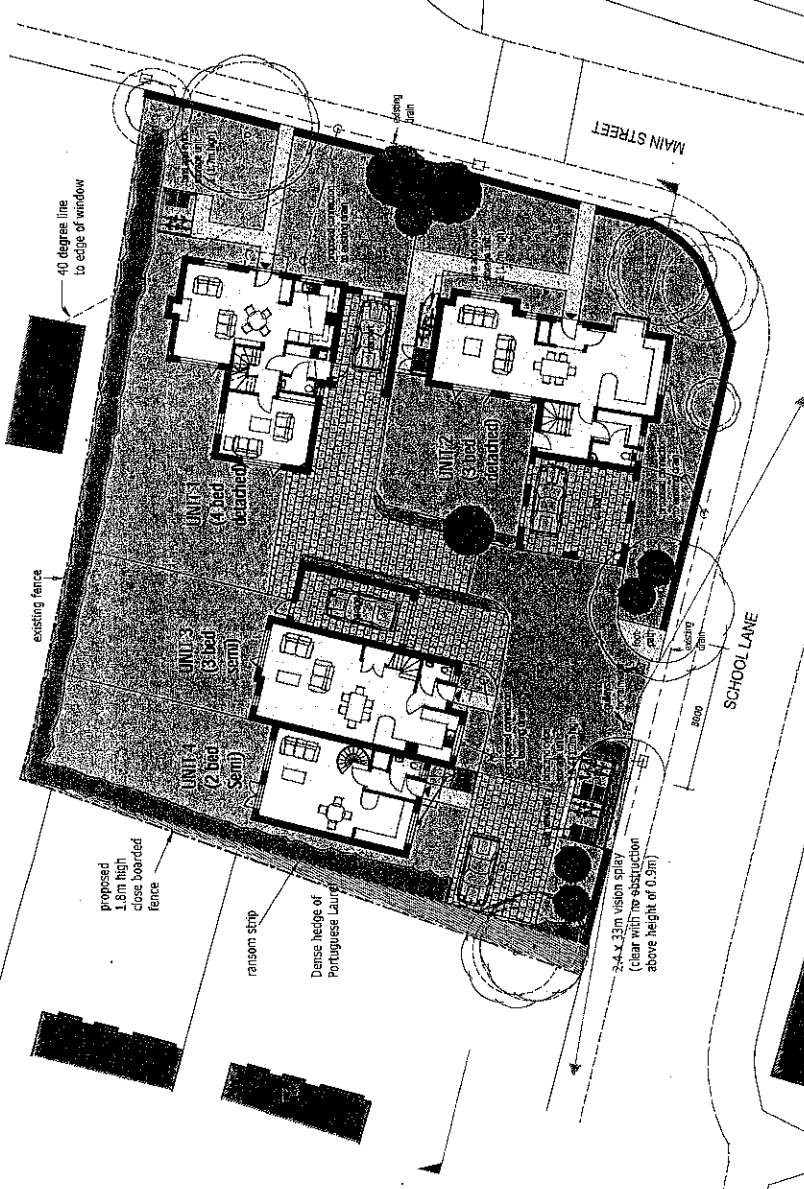

SITE PLAN

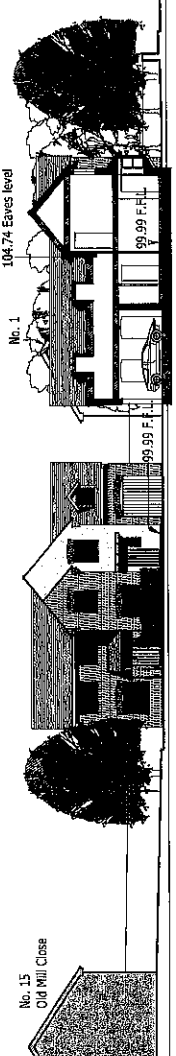

PROPOSED SECTION

Rev. A/ 28.08.12/ Changes to parking arrangement as requested by Planning Officer

All Dimensions must be checked on site and not scaled from this drawing. Prior to implementation the proposals shown should be assessed by a Structural Engineer and checked for compliance with the Building Regulations. For use in precise named location only. Copyright reserved

**RSA**  
ARCHITECTS  
Robert Shepherd Architects  
The Directorate  
Long Walk Road  
Chesham, Bucks, UK  
Tel: 01895 402277  
Fax: 01895 407677

Client: A H WILLIS AND SONS  
Project: THE FIRS, MAIN STREET GROVE, WANTAGE  
Drawing: SKETCH SITE PLAN 'THE FIRS' 4 HOUSES  
Date: 30 APR 12

Scale: 1:200  
Drawing No: 1081-P100  
Sheet: A






Rev. A/ 28.08.17: Changes to parking arrangement as requested by Planning Officer


All Dimensions must be checked on site and not scaled from this drawing  
 Prior to implementation the proposals shown should be assessed by a Structural Engineer and checked for compliance with the Building Regulations  
 For use in precise named location only  
 Copyright reserved

**RSA**  
**ARCHITECTS**  
 Unit 1  
 The Dovers  
 Long Wharfen  
 Redditch B94 4JH  
 Tel: 01825 46277  
 Fax: 01825 46277


**A H WILLIS AND SONS**  
 THE FIRS, MAIN STREET  
 GROVE, WANTAGE  
 UNIT 1  
 PLANS AND ELEVATIONS  
 30APR12

1:100  
 Drawing No: 1081-P101  
 Scale: A

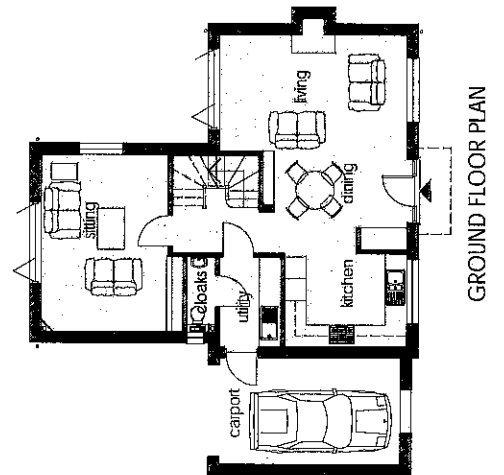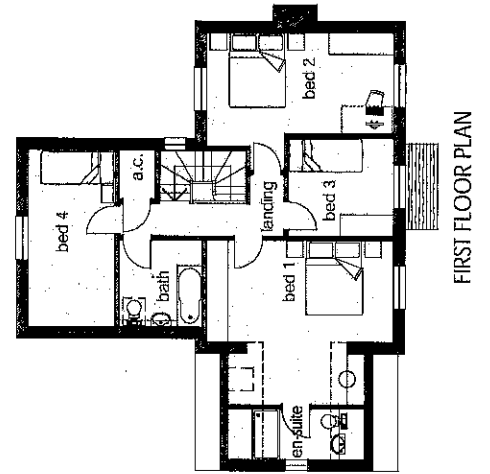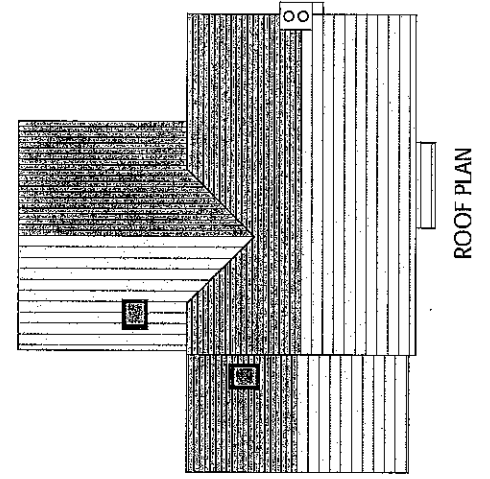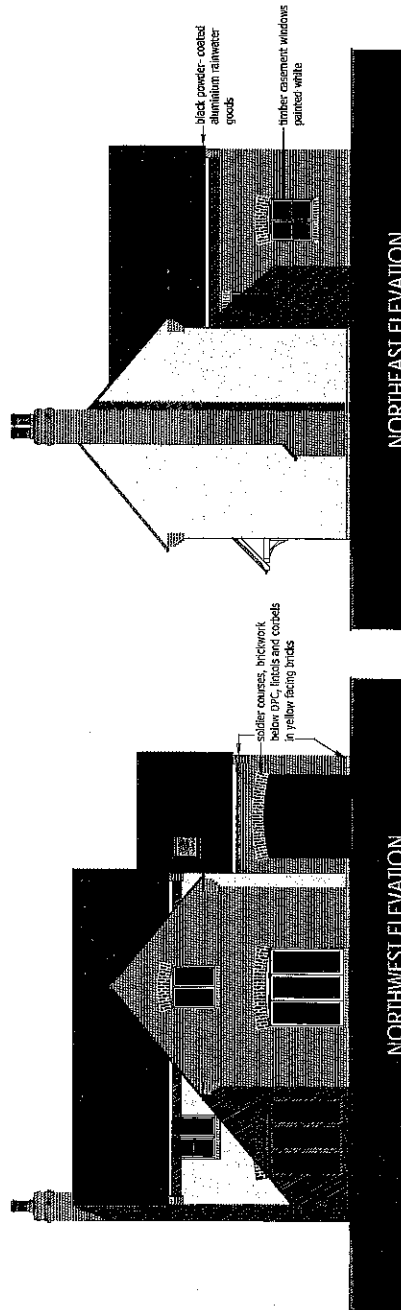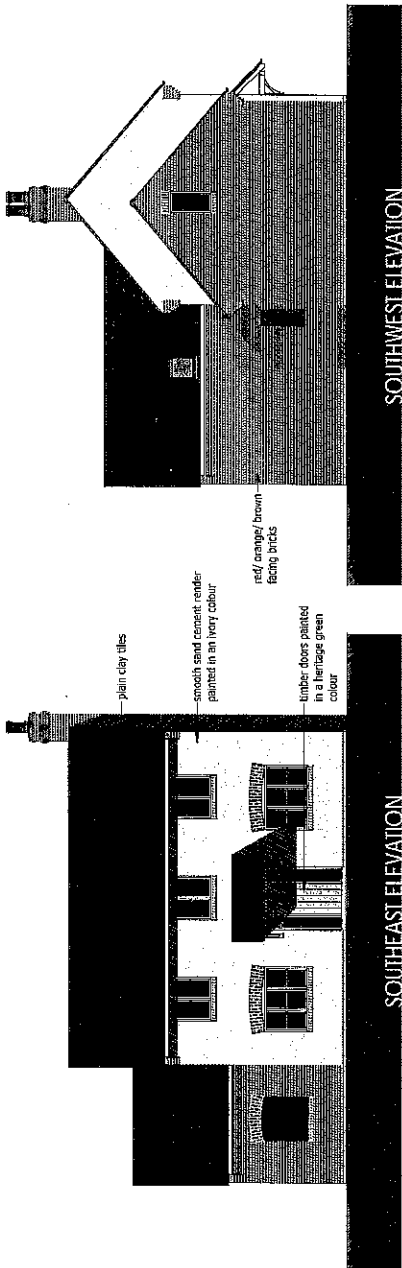


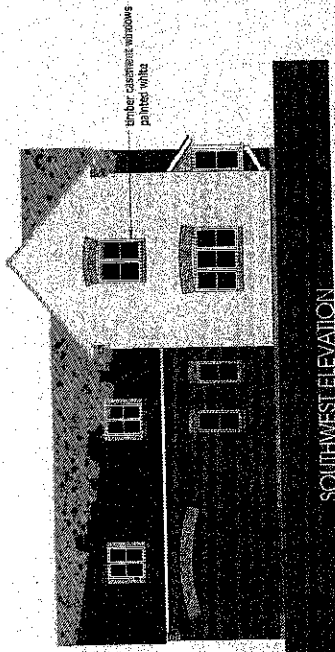

SOUTH WEST ELEVATION

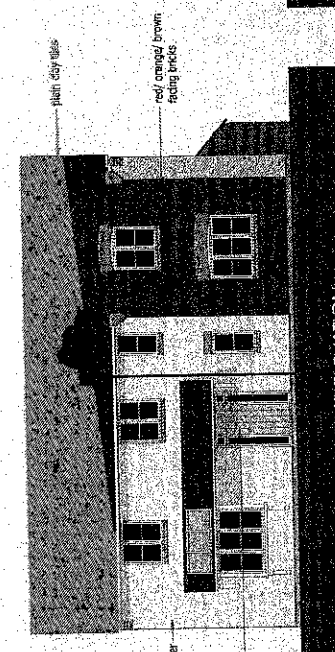


SOUTH EAST ELEVATION

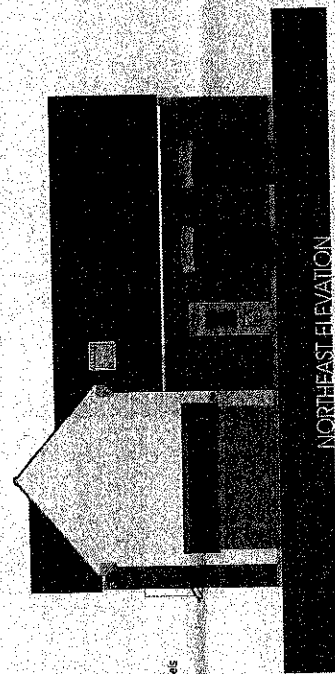


NORTH EAST ELEVATION




NORTH WEST ELEVATION

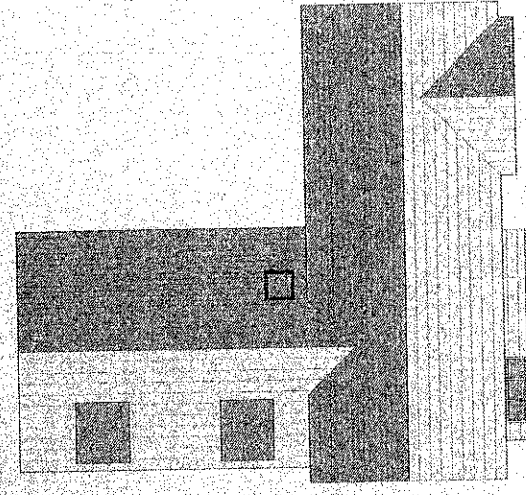

ROOF PLAN

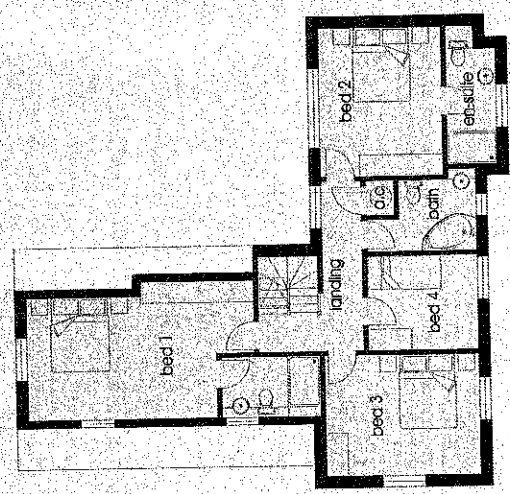

FIRST FLOOR PLAN

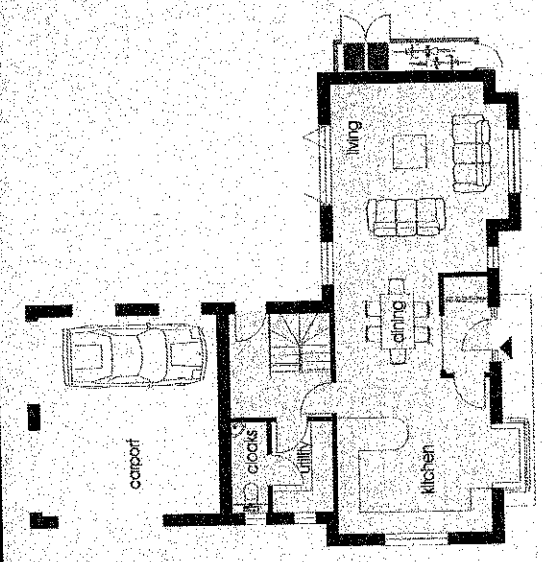

GROUND FLOOR PLAN




All Dimensions must be checked on site and not scaled from this drawing.  
 Prior to implementation the proposals shown should be assessed by a Structural Engineer and checked for compliance with the Building Regulations.  
 For use in precise named location only.  
 Copyright reserved

**RSA**  
 ARCHITECTS


Architects  
 141 Leven  
 Long Wharf  
 Dunfermline, Fife KY11 4JH  
 Tel: 01565 407777  
 Fax: 01565 408807

A.H. WILLIS AND SONS  
 THE FIRS, MAIN STREET  
 GROVE, WINTHROP  
 UNIT 2  
 PLANS AND ELEVATIONS  
 24 MAY 12


Scale: 1:100  
 Drawing No: 1081-P102

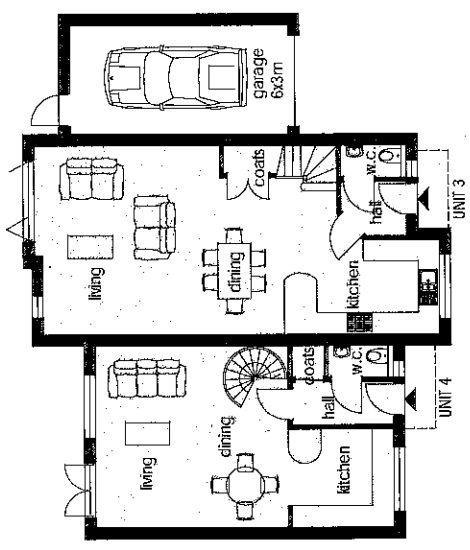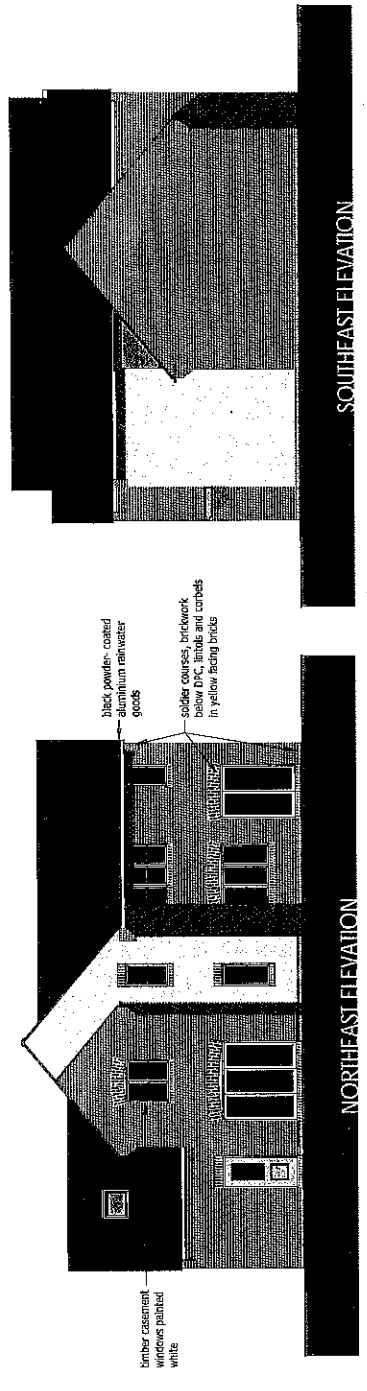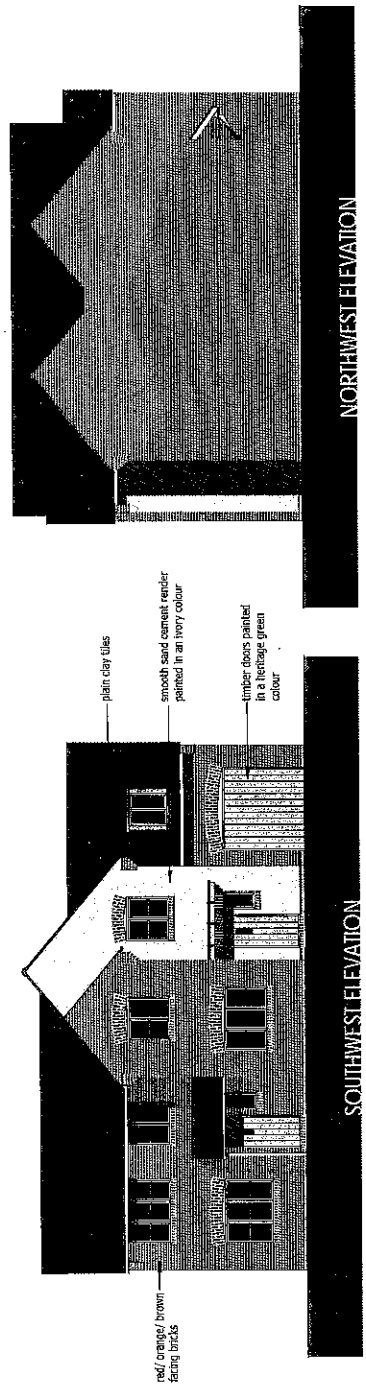

GROUND FLOOR PLAN

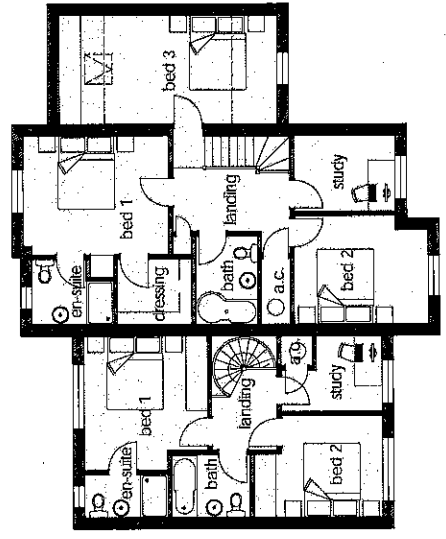

FIRST FLOOR PLAN

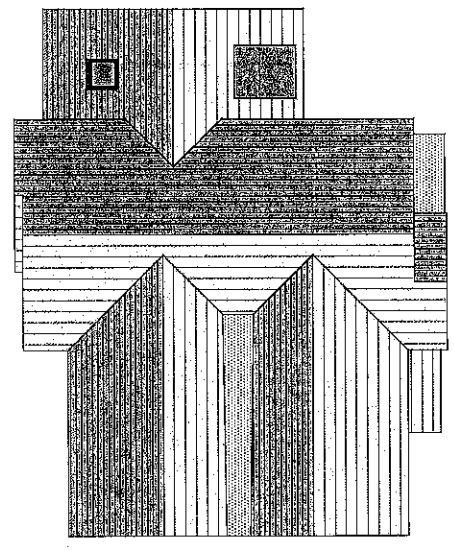

ROOF PLAN

Rev. A1 28.08.12/ Changes to parking arrangement as requested by Planning Officer

All Dimensions must be checked on site and not scaled from this drawing

Prior to implementation the proposals shown should be assessed by a Chartered Engineer and checked for compliance with the Building Regulations

For use in private limited location only

Copyright reserved

**RSA**  
ARCHITECTS

Robert Chapman Architects  
The Directors  
Lang Wilkison  
Oxfordshire OX14 4NN  
Tel: 01865 402777  
Fax: 01865 402777


A. H. WILLIS AND SONS  
THE FIRS, MAIN STREET  
GROVE, WANTAGE  
OX14 4NN  
UNITS 3 & 4  
PLANS AND ELEVATIONS

Date: 30 APR 12

Scale: 1:100

Drawing No: 1081-P103


Sheet: A

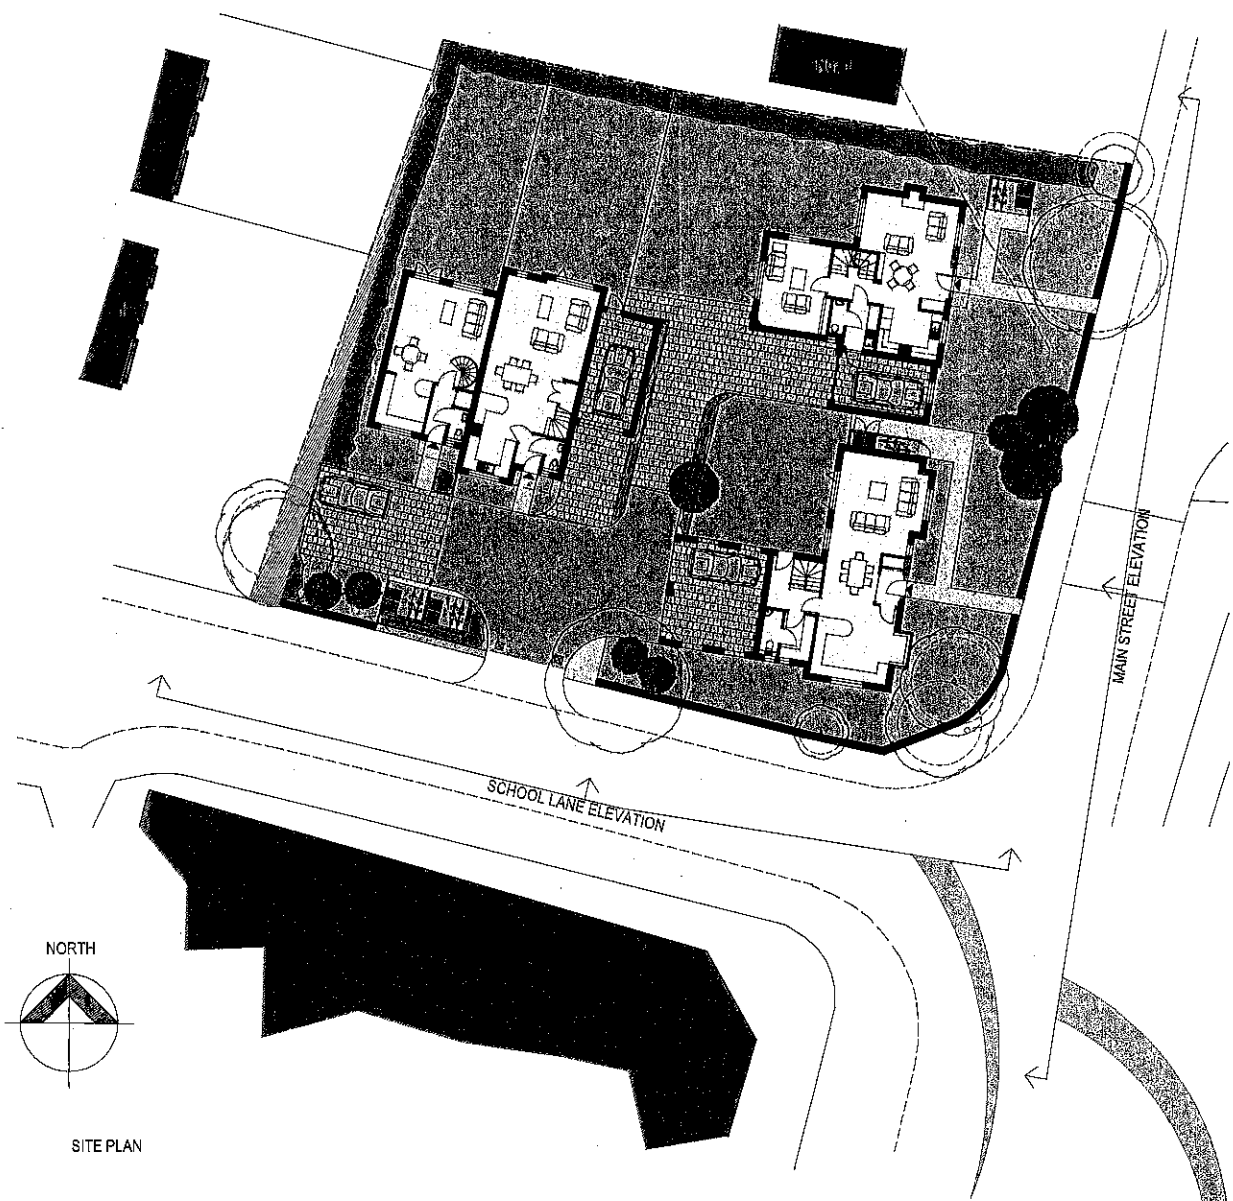

SITE PLAN



SCHOOL LANE ELEVATION

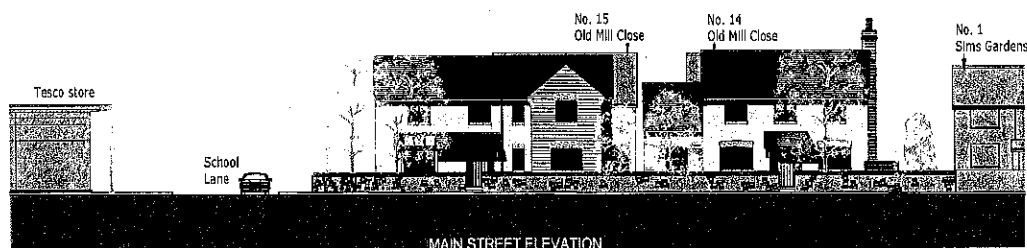

MAIN STREET ELEVATION

Rev. A/ 28.08.12/ Changes to parking arrangement as requested by Planning Officer

All Dimensions must be checked on site and not scaled from this drawing

Prior to implementation the proposals shown should be assessed by a Structural Engineer and checked for compliance with the Building Regulations

For use in precise named location only

Copyright reserved

**RSA** ARCHITECTS  
 Robert Stephenson Architects  
 The Boscote  
 Long Wittenham  
 Oxfordshire OX14 4QN  
 Tel: 01865 497277  
 Fax: 01865 497877

Client: A H WILLIS AND SONS  
 Project: THE FIRS, MAIN STREET GROVE, WANTAGE

Drawn by: PROPOSED STREET ELEVATIONS 'THE FIRS'

Date: 12MAY12

Scale: 1:200

Drawing No: 1081-P104 A