



Appendix Y
P12/V1134/FUL
Dallas, Westbrook Street
1 of 4

Dallas, Westbrook Street, Blewbury, Oxon, OX11 9QB


Location Plan

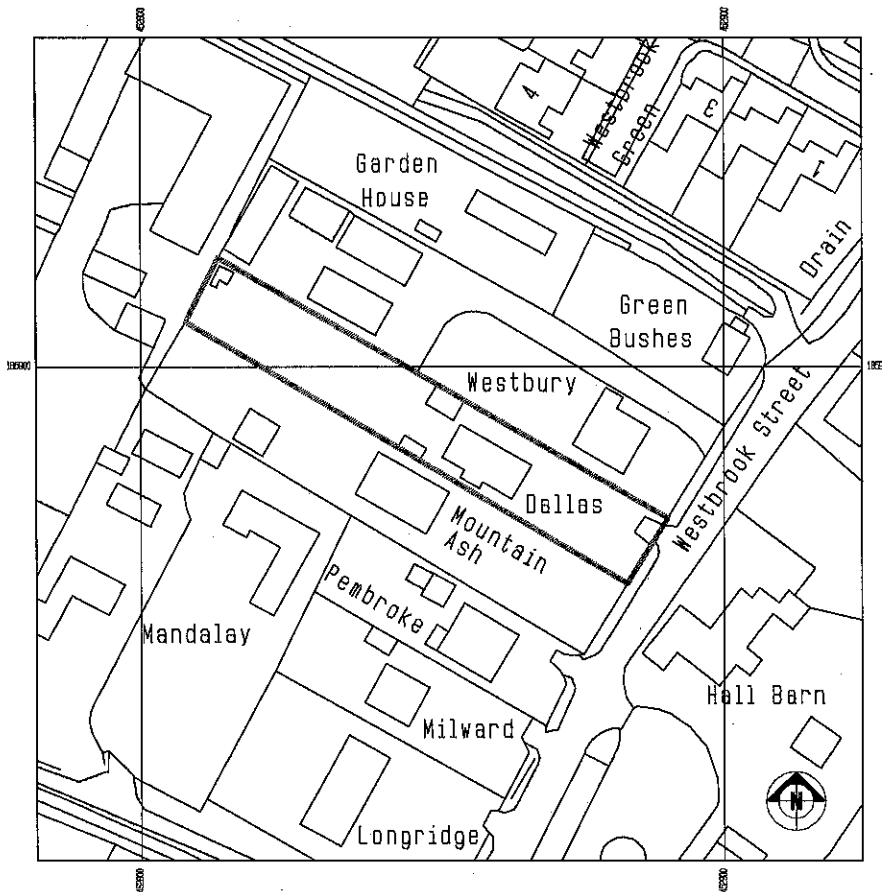


Scale 1:1250

 


Appendix 1
 P12\11134\FUL
 Dallas, Westbrook Street
 3014

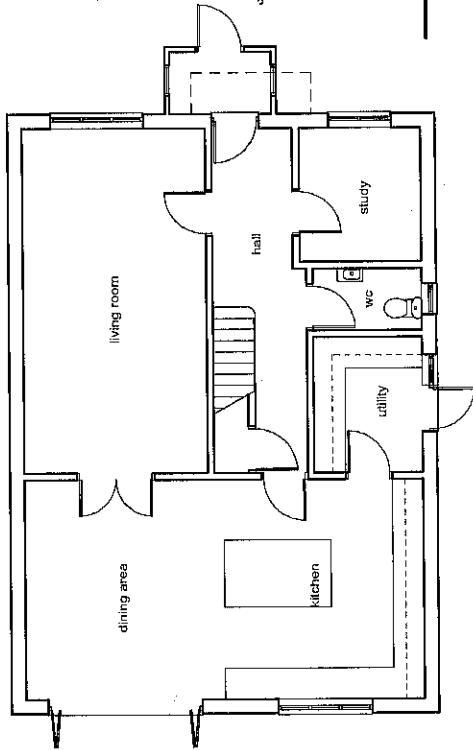


Ground Floor

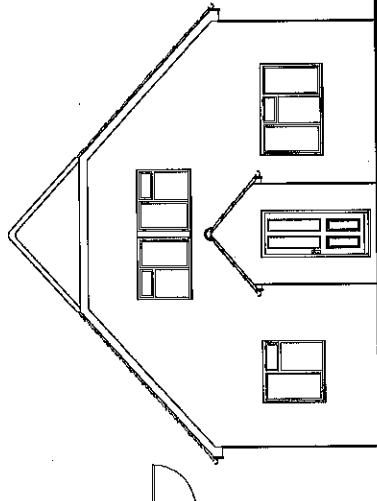


Front Elevation

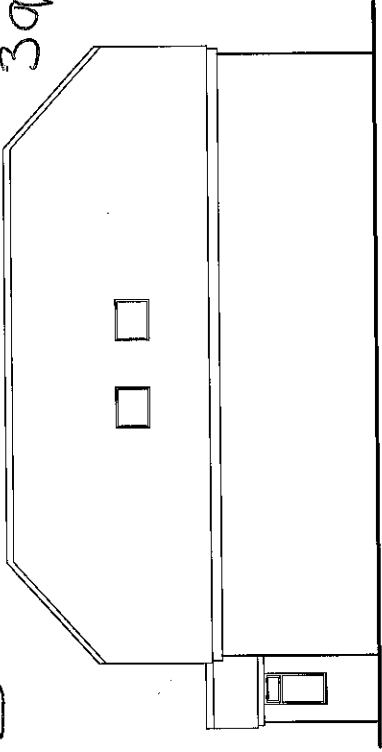


Side Elevation

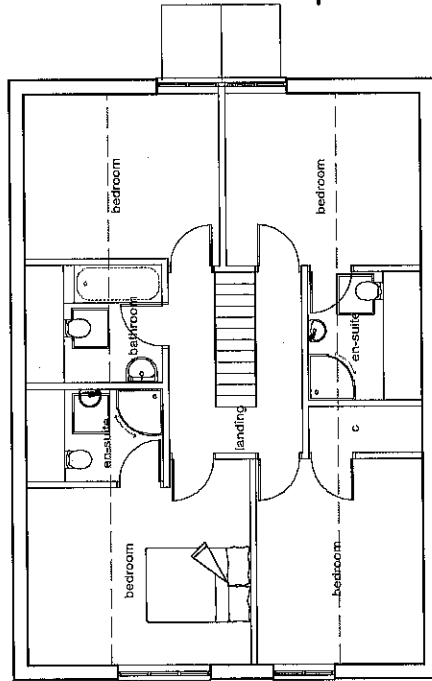

First Floor

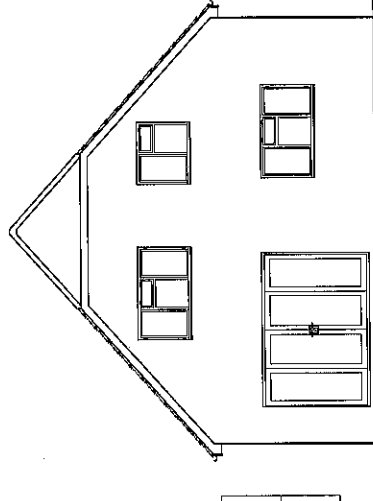

Rear Elevation

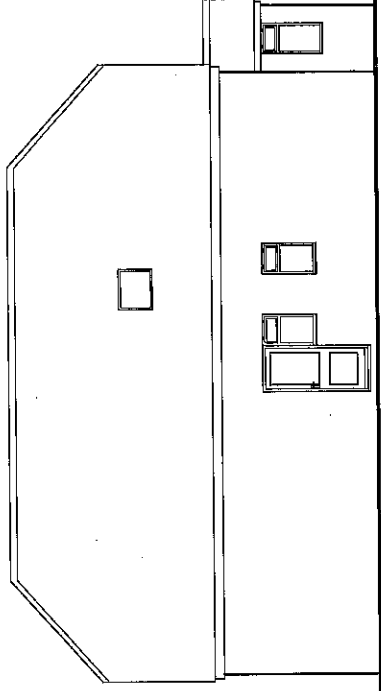

Side Elevation

Materials:
 Joinery: white painted timber
 Walls: red brick
 Roof: concrete plain tiles
 Rainwater: black upvc

| Side Elevation | minor amendments | 14-08-12 | Rev F |
|--|------------------|----------|-------|
| front elevation altered, porch enlarged | 14-08-12 | Rev E | |
| front bedroom windows altered | 09-08-12 | Rev D | |
| porch added, front bedroom windows altered | 08-08-12 | Rev C | |
| house redesign | 25-07-12 | Rev B | |
| minor revisions | 19-07-12 | Rev A | |

ADDRESS:

Dallas
 Westbrook Street
 Blewbury



McAndrew Associates Ltd

Chartered Surveyors - Architectural Services
 Building Design & Building Control Consultancy

www.mcandrevasociates.co.uk

01296 398070

CLIENT:

Mrs S Parry

JOB TITLE:

Housing Development

DRAWING TITLE:

Detached House

SCALE:

1:100 A3

Drawn: CM

28-02-2012


DWG NO.

11-PAR-10


REV.

F


Appendix I
 A2/W134/FUL
 Dallas, Westbrook Street
 4 of 4

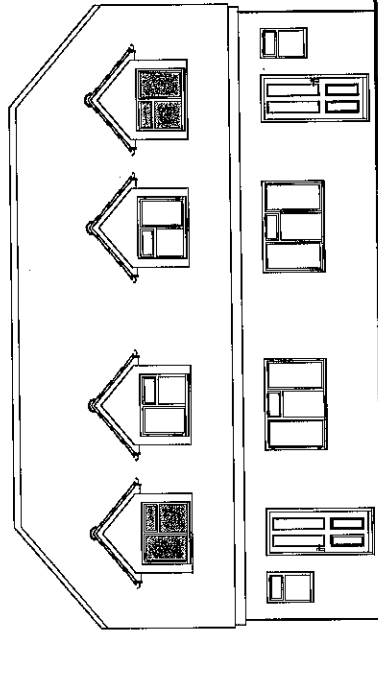


Front Elevation

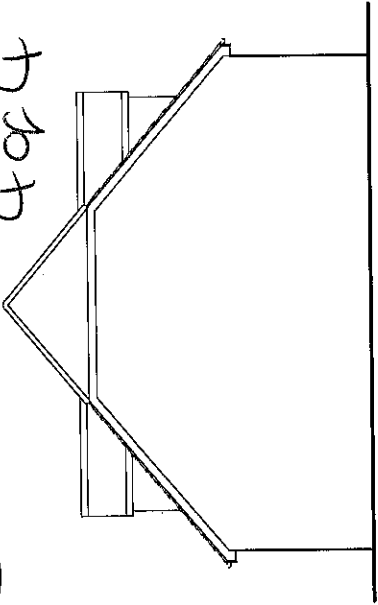


Side Elevation

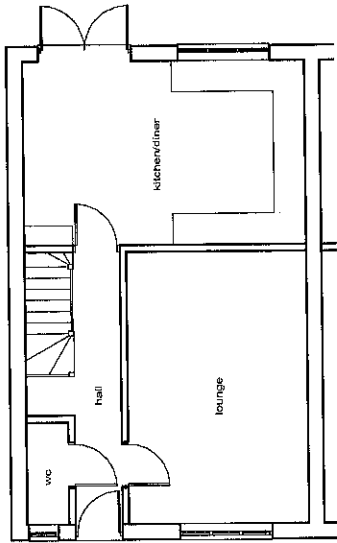


Ground Floor

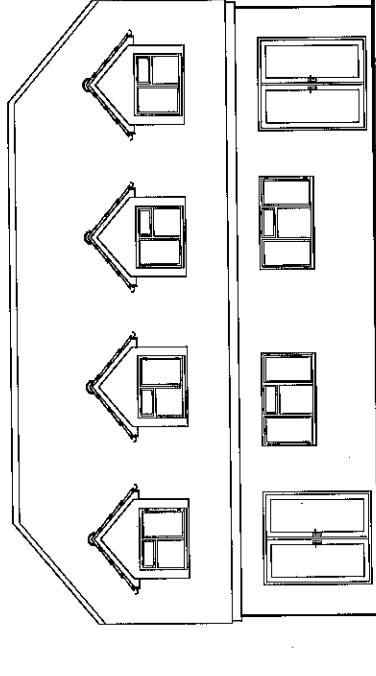

Rear Elevation

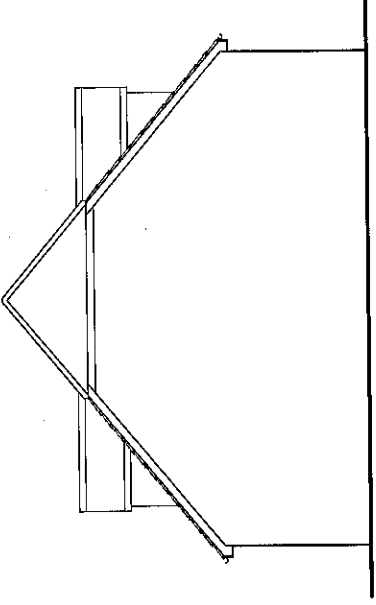

Side Elevation

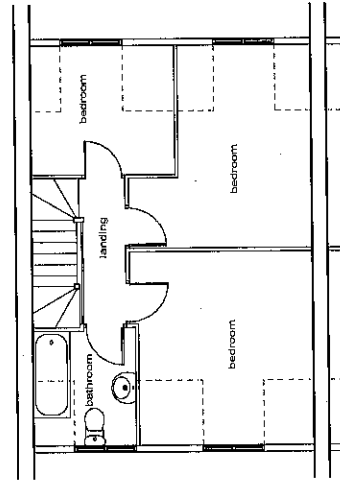

First Floor

Materials:
 Joinery: white painted timber
 Walls: red brick
 Roof: concrete plain tiles
 Rainwater: black upvc

| | | |
|-----------------|----------|-------|
| minor revision | 14-08-12 | Rev C |
| minor revisions | 14-08-12 | Rev B |
| minor revisions | 19-07-12 | Rev A |

| | | | | |
|--------|-------|------------|----------------|----------------------|
| SCALE: | 1:100 | A3 | DRAWING TITLE: | Semi-Detached Houses |
| Drawn: | CM | 28-02-2012 | DWG NO. | 11-PAR-11 |
| | | | REV. | C |

ADDRESS:
 Dallas
 Westbrook Street
 Blewbury

CLIENT:
 Mrs S Parry

JOB TITLE:
 Housing Development



McAndrew Associates Ltd
 Chartered Surveyors - Architectural Services
 Building Design & Building Control Consultancy
 www.mcandrewassociates.co.uk 01296 398070