

HATTRELL DS One Architects LLP
 CHARTERED ARCHITECTS

COVENTRY **MANCHESTER**
 1 COPTHALL HOUSE STATION SQUARE COVENTRY CV1 2FQ
 TELEPHONE 024 7622 6448 FACSIMILE 024 7652 0460
 e-mail: design@hattrdsons.co.uk www.hattrdsons.co.uk
 ARTHUR HOUSE CHORLTON STREET MANCHESTER M1 3EJ
 TELEPHONE 0161 236 3521 FACSIMILE 0161 220 7801

CLIENT **DOMINO'S PIZZA GROUP LTD**
 PROJECT **5-7 Newbury Street**
Wantage, Oxfordshire. OX12 8BY
 TITLE **LOCATION PLAN**

DRAWING No **4759-LP07** REVISION

SCALE @ A4 **1:1250** DATE **1.3.12**

DRAWN BY **VJames**



NOTES:
 CONTRACTORS MUST VERIFY ALL DIMENSIONS ON SITE BEFORE
 COMMENCEMENT OF ANY WORK OR PREPARING
 MANUFACTURING DRAWINGS

ANY DISCREPANCIES ON THIS DRAWING ARE TO BE
 NOTIFIED TO THE ARCHITECT IMMEDIATELY
 HATTRELL DS One Architects LLP COPYRIGHT

P12/V0747

5-7 Newbury St

APP2

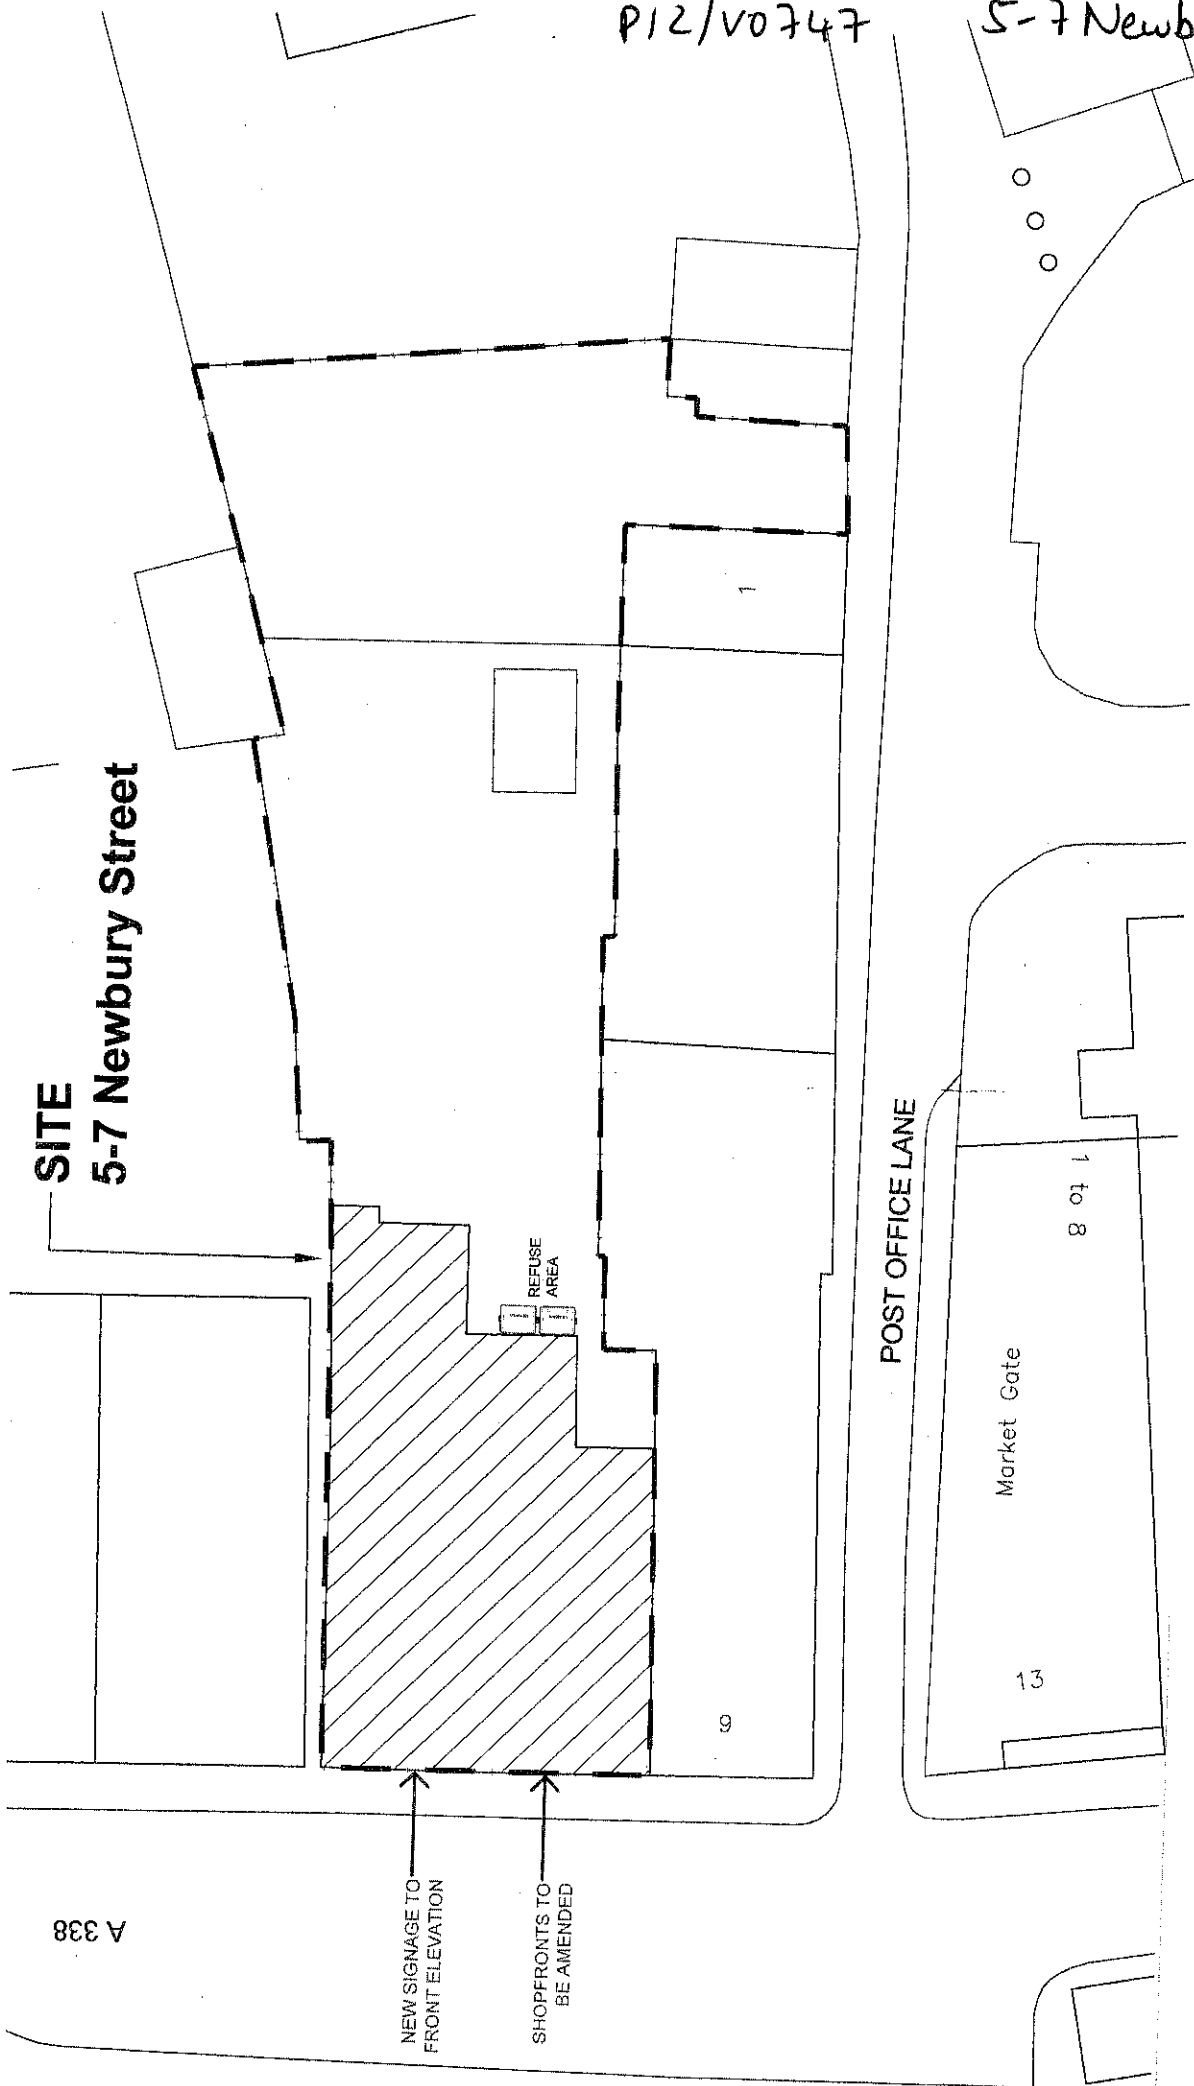 

SITE
5-7 Newbury Street

NEW SIGNAGE TO
FRONT ELEVATION

SHOPFRONTS TO
BE AMENDED

REFUSE
AREA

POST OFFICE LANE

Market Gate

8 of 1

13



CLIENT	DOMINO'S PIZZA GROUP LTD	SCALE @ A3	1:200	DATE	28.3.12
PROJECT	5-7 Newbury Street	DRAWN BY	V James	NOTES: CONTAINS INFORMATION FOR ALL DRAWINGS ON SITE BEFORE COMMENCEMENT OF WORKS. MANUFACTURING DRAWINGS	
TITLE	BLOCK PLAN - SHOPFRONT ALTERATIONS	ANY INFORMATION ON THIS DRAWING IS TO BE REFERRED TO THE ARCHITECT AND NOT TO BE INTERPRETED AS AN ASSURED LLP COPYRIGHT			
DRAWING NO	4759-BP30 (Planning)	REVISION			
ATTRELL DS One Architects LLP REGISTERED ARCHITECTS					
MANCHESTER OFFICE: 100, MARKET STREET, MANCHESTER, M2 1PU PHONE: 0161 236 2621 FAX: 0161 236 2622 EMAIL: info@attrellds.co.uk WEBSITE: www.attrellds.co.uk					


© Crown Copyright 2009. All rights reserved. Licence number 100020449

A 338


**FOR FLOOR PLANS SEE
DRAWING 4759-E01**



SIGN-OFF TABLE	NAME	DATE
COMPUTERS		
FRANCHISE		
OPERATIONS		
PROPERTY		
TRAINING		
DISTRIBUTION		

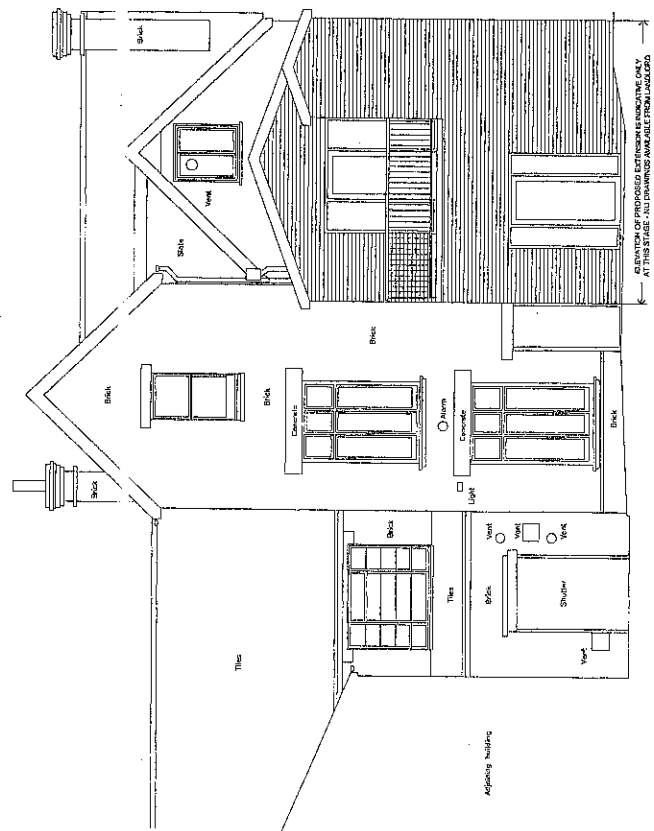

REAR (south-east) ELEVATION

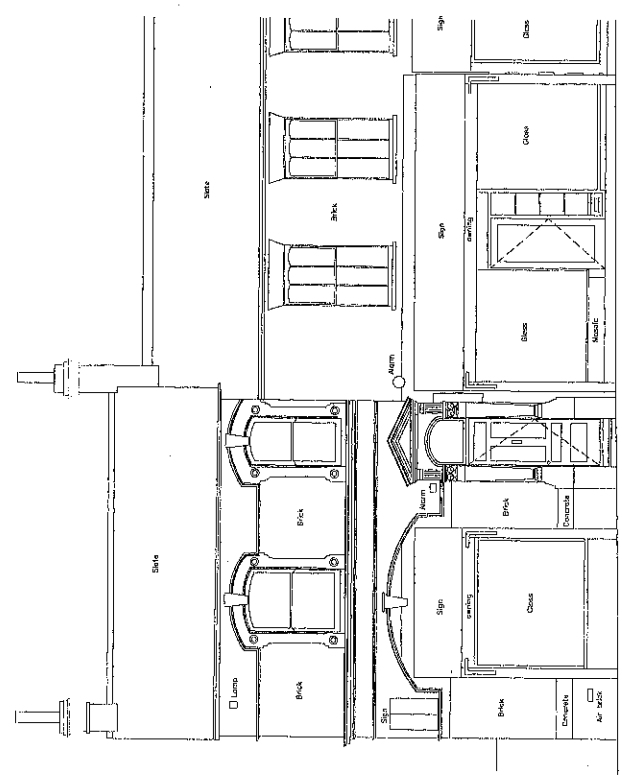

FRONT (north-west) ELEVATION

<p>HATRELL DS One Architects LLP CHARTERED ARCHITECTS</p>		<p>MANCHESTER COVENTRY 100, 102, 104, 1000</p>	
<p>NOTES: CONTRACTORS MUST VERIFY ALL DIMENSIONS ON SITE BEFORE COMMENCING WORK. ANY DISCREPANCIES ON THE DRAWINGS ARE TO BE THE RESPONSIBILITY OF THE CONTRACTOR. HATRELL DS ONE ARCHITECTS LLP</p>		<p>DOMINO'S PIZZA GROUP LTD PROJECT: 5-7 Newbury Street, Warpage, Oxfordshire, OX12 8BY TYPE: EXISTING ELEVATIONS</p>	
SCALE: 1:50	DATE: 10.11.12	REVISION: A	

LUMINANCE

Maximum luminance of all signs is 200 candelas/m².

STANDARD SIGN COLOURS

- Blue - RAL 5002 Blue
- Vinyl Blue - Ultramar (Spandex) 5750T - Cobalt Blue
- Acrylic Blue - Perspex 750
- Silver Vinyl - Fason Fascal 9900M (Silver Metallic)
- Silver Paint - to match vinyl above
- Red - RAL 3020 Traffic Red
- Acrylic Red - Perspex 431 or Plexiglass Rot. 2757
- Vinyl Red - Ultramar (Spandex) 5730T
- Yellow - to match Pantone C37Y65/877

STANDARD TYPEFACES

"Domino's" - Futura Extra Bold Condensed

MANIFESTATION

Where required, manifestation to glazing to be in accordance with Building Regulations Pt. N2.
Manifestation to be in the form of 200x50mm light grey opaque rectangles applied to inside face of glass @ 400mm centres, in bands at two levels above FFL/GL - 850mm to underside of lower band and 1600mm to top of upper band.

ALL SIGNAGE TO BE DESIGNED TO DPCL "IMAGE 2015" UK & IRELAND SPECIFICATION PART 4 "CORPORATE SIGNAGE". FIRST ISSUED 11/07/2011. OR AS SUBSEQUENTLY REVISED - THIS DOCUMENT TAKES PRECEDENCE OVER THE NOTES AND DETAILS SHOWN ON THIS DRAWING. Fixing and support details to be approved by Local Authority, all by specialist signage contractor. Main contractor to provide suitable flat grounds and electrical power to the sign. Projecting signage to have a minimum 2440mm clearance or as otherwise required by Local Authority. Signage projecting over the public highway will require a licence or an amendment to an existing licence under section 177 of the Public Highways Act 1980. The consent of the property owner is required under the Town & Country Planning Act 1990 Town & Country Planning (Control of Advertisements) Regulations 2007.



EXTERNALLY ILLUMINATED FASCIA SIGN

EXTERNALLY ILLUMINATED SIGN:
Comprising exterior grade birch face plywood panel with 19mm timber frame and 15mm timber moulding, all painted light grey, with hand-painted logo in red/white/blue as below.

The main display reads "DOMINO'S" in WHITE on a BLUE background. The Domino's logo is in RED/WHITE/BLUE. The band and text along the bottom edge is YELLOW.

Illumination is by a continuous trough downlight over the lettering and logo only.

PROJECTING SIGN - Double Sided

Comprising double sided exterior grade birch face plywood panel with 19mm timber frame and 15mm timber moulding, all painted light grey, with hand-painted logo in red/white/blue as below.

The main display reads "DOMINO'S PIZZA" in WHITE on a BLUE background.

Logo - RED/WHITE/BLUE

Ornamental steel scrolled support bracket, painted to match sign, screwed to wall as shown.

Illumination is by 2no. trough downlights, painted light grey.

INTERNAL "Now Cooking" WINDOW SIGN

900x245mm sign suspended internally inside the shopfront glass, consisting of a black perspex face with "Now Cooking" letters and Domino's logo in red and blue vinyl applied to face of 8mm clear perspex background.


Letters and logo only to be internally illuminated by LED's.

4713	Rev. 1	Rev. 1	Rev. 1	Rev. 1	Rev. 1
D	Rev. 1	Rev. 1	Rev. 1	Rev. 1	Rev. 1
C	Rev. 1	Rev. 1	Rev. 1	Rev. 1	Rev. 1
B	Rev. 1	Rev. 1	Rev. 1	Rev. 1	Rev. 1
A	Rev. 1	Rev. 1	Rev. 1	Rev. 1	Rev. 1
REV	AMENDMENT	DATE	BY	DATE	BY

NOTES:
CONTRACTORS MUST VERIFY ALL DIMENSIONS ON SITE BEFORE COMMENCEMENT OF ANY WORK OR PREPARING MANUFACTURING DRAWINGS
ANY DISCREPANCIES ON THIS DRAWING ARE TO BE NOTIFIED TO THE ARCHITECT IMMEDIATELY
HATTRELL DS One Architects LLP COPYRIGHT

HATTRELL DS One Architects LLP
ARCHITECTS
CHARTERED ARCHITECTS
COVENTRY
1 COPTHALL HOUSE
STATION SQUARE
COVENTRY CV1 2PQ
TELEPHONE 024 7532 6446
FACSIMILE 024 7532 6480
e-mail: design@hdtrem.co.uk
www.hdtrem.co.uk
ARTHUR HOUSE
CHORLETON STREET
MANCHESTER M1 3EJ
TELEPHONE 0161 238 3521
FACSIMILE 0161 238 7501

CLIENT: DOMINO'S PIZZA GROUP LTD
PROJECT: 5-7 Newbury Street Wantage, Oxfordshire. OX12 8BY
TITLE: PROPOSED SIGNAGE - OPTION 1
SCALE @ A3: 1:50
DRAWN BY: V James
DATE: 1.3.12
DRAWING No: 4759-SF13 (Adverts 1)
REVISION: D

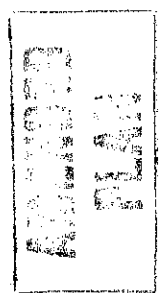

assumed existing stone lintel to be retained - DETAILS TO BE CONFIRMED AFTER REMOVAL OF EXISTING SIGNAGE

ILLUMINATED FASCIA SIGN
TROUGH LIGHT

ILLUMINATED HANDBLING PROJECTING SIGN
5610
2600

INTERNAL WINDOW SIGN
glass

existing awning and fixings to be retained

FRONT (n/w) ELEVATION

CUSTOMER ENTRANCE
new flush, glazed timber shopfront with panelled stall riser, painted Light Grey.

call point provided for customer assistance

DRIVERS DOOR

extg glazed, painted timber door to be retained. With new glazed panels inserted to upper half (extg mouldings retained) and all repainted Light Grey

extg glazed, painted timber shopfront to be retained and repainted Light Grey

existing awning and fixings to be retained

new glazed timber top light, frame painted Light Grey.

vinyl manifestation


vinyl manifestation

vinyl manifestation


vinyl manifestation

vinyl manifestation


pelmet downlight
light supports

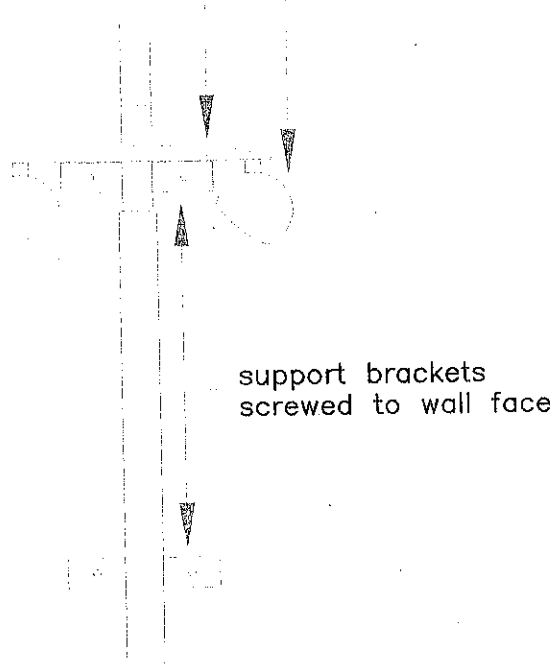


SIGN FRONT

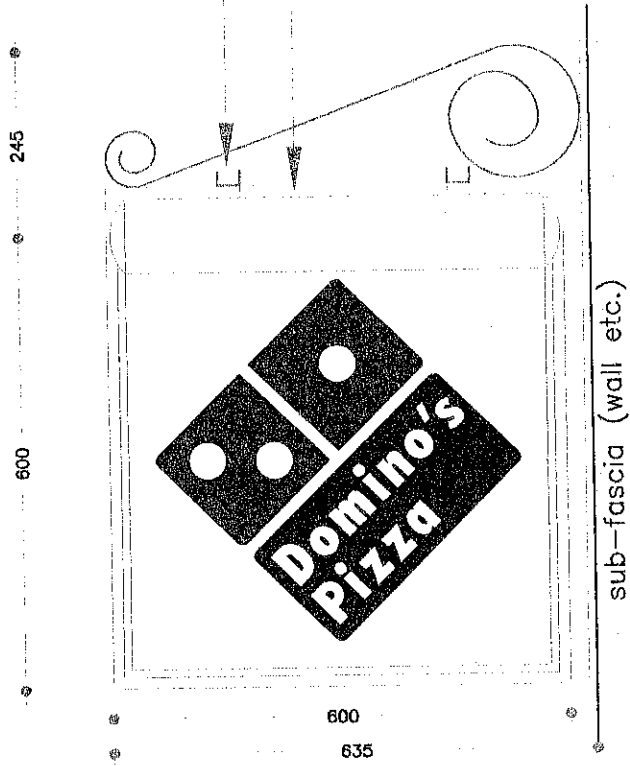

SIGN ELEVATION

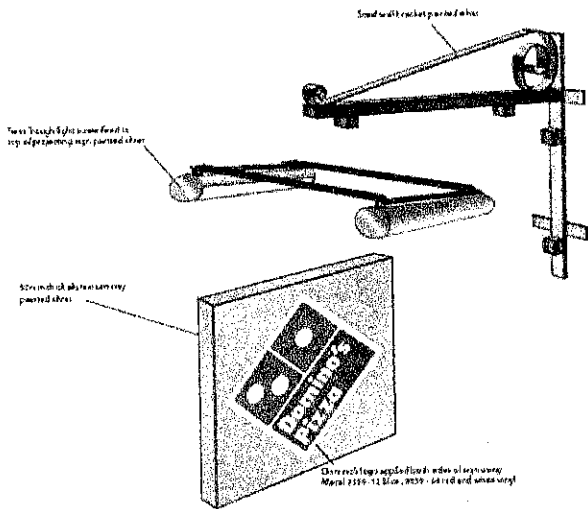

EXPLODED CONSTRUCTION VIEW (N.B. not to scale)

 

PROJECTING SIGN

- Double Sided

EXTERNALLY ILLUMINATED SIGN

- "HANGING TYPE": -

Comprising a double sided aluminium panel sprayed in corporate colours as detailed below. Vinyl graphics are adhered to the face of the tray as indicated.

ILLUMINATION IS BY PELMET DOWN LIGHTS.

The main display reads "DOMINO'S PIZZA" in WHITE on a BLUE background.

Logo - RED/WHITE/BLUE

STANDARD SIGN COLOURS

- Blue - RAL 5002 Blue
- Vinyl Blue - Ultramarck (Spandex) 5750T
- Cobalt Blue
- Acrylic Blue - Perspex 750
- Silver Vinyl - Fasson Fascal 990QM (Silver Metallic)
- Silver Paint - to match vinyl above
- Red - RAL 3020 Traffic Red
- Acrylic Red - Perspex 431 or Plexiglass Rot 2757
- Vinyl Red - Ultramarck (Spandex) 5730T
- Yellow - to match Pantone C37YY61/877

STANDARD TYPEFACES

'Domino's' - Futura Extra Bold Condensed

HATTRELL DS One Architects LLP
CHARTERED ARCHITECTS

COVENTRY

1 COPTHALL HOUSE STATION SQUARE
TELEPHONE 024 7622 8446

e-mail: design@hattrelldsone.co.uk

ARTHUR HOUSE CHORLTON STREET
TELEPHONE 0161 236 3521

MANCHESTER

COVENTRY CV4 2FQ
FACSIMILE 024 7652 0480

www.hattrelldsone.co.uk

MANCHESTER M1 3EJ
FACSIMILE 0161 229 7801

CLIENT
DOMINO'S PIZZA GROUP LTD

PROJECT

TITLE
HANGING PROJECTING SIGN - PAINTED TIMBER WITH ORNAMENTAL BRACKET

DRAWING No

PHS2

REVISION

SCALE @ A4

1:10

DATE

13.11.09

DRAWN BY

VJames

NOTES:
CONTRACTORS MUST VERIFY ALL DIMENSIONS ON SITE BEFORE COMMENCEMENT OF ANY WORK OR PREPARING MANUFACTURING DRAWINGS
DO NOT SCALE FROM THIS DRAWING
ANY DISCREPANCIES ON THIS DRAWING ARE TO BE NOTIFIED TO THE ARCHITECT IMMEDIATELY
HATTRELL DS One Architects LLP COPYRIGHT