

Reproduction in whole or in part is prohibited without the prior permission of Ordnance Survey.

Ordnance Survey and the OS Symbol are registered trademarks and OS MasterMap is a trademark of Ordnance Survey, the national mapping agency of Great Britain.


The representation of a road, track or path is no evidence of a right of way.

The representation of features as lines is no evidence of a property boundary.

Scale 1:1250




Supplied by: Getmapping
Centre coordinates: 445527, 192173
OS License Number 100030848

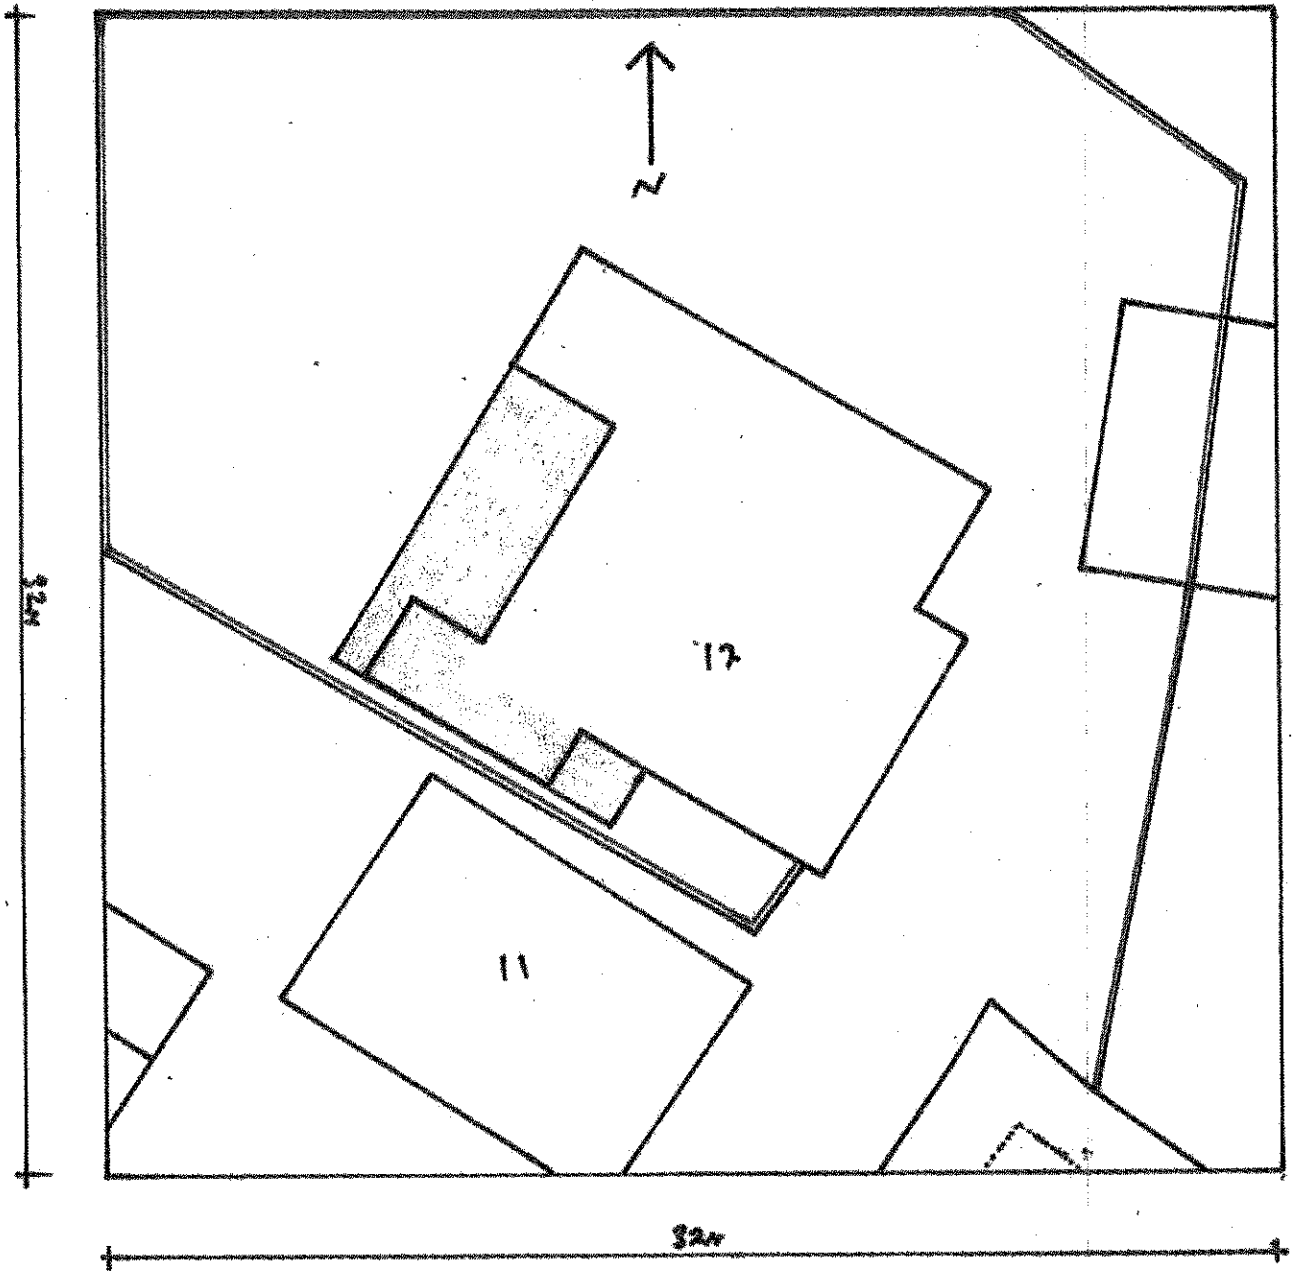

SCALE 1:200




12 TATLINGS ROAD STEVENTON - BLOCK PLAN

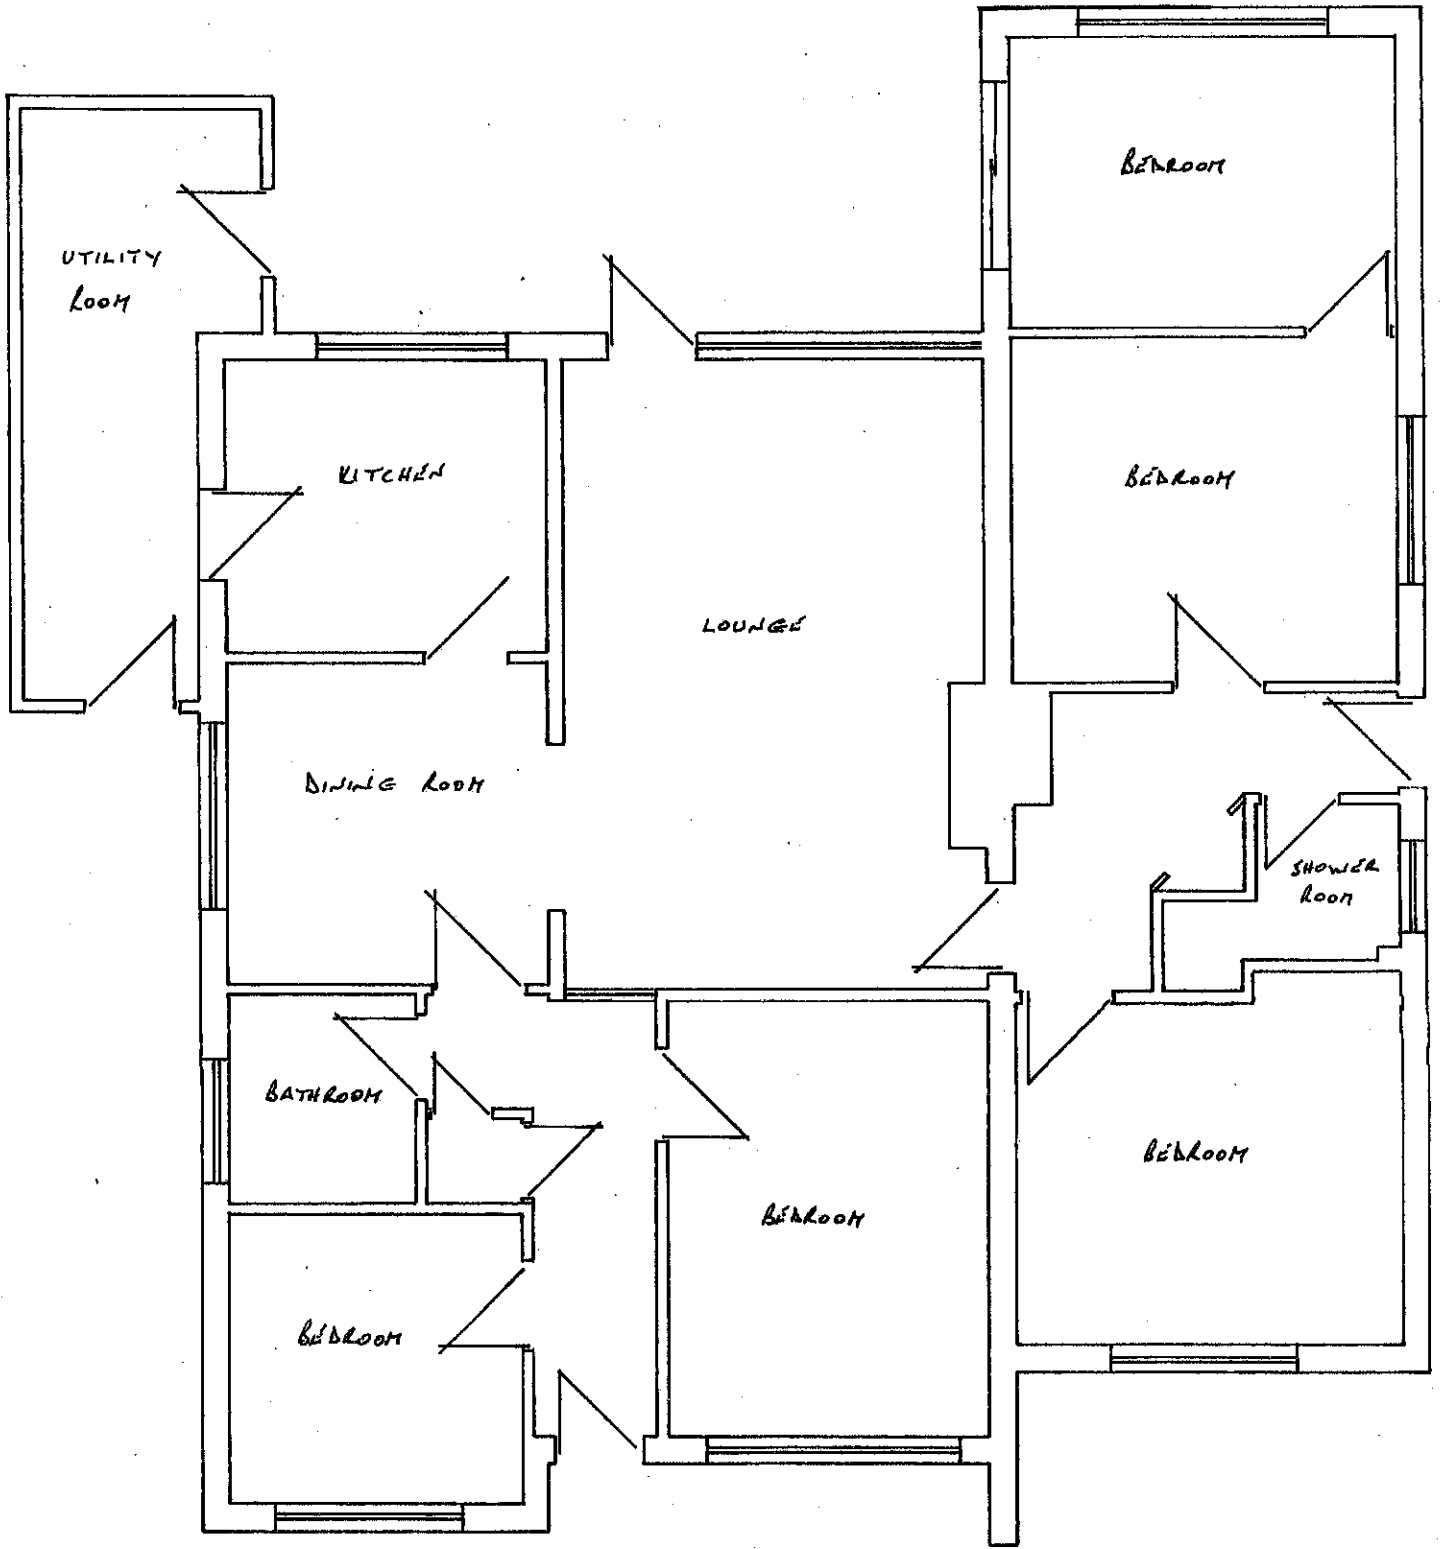


Mr & Mrs Sexton, 12 Tatlings Road, Steventon, Abingdon OX13 0AT

Plan as existing - Drawing number 12 TR/1

Scale 1:50 May 2012

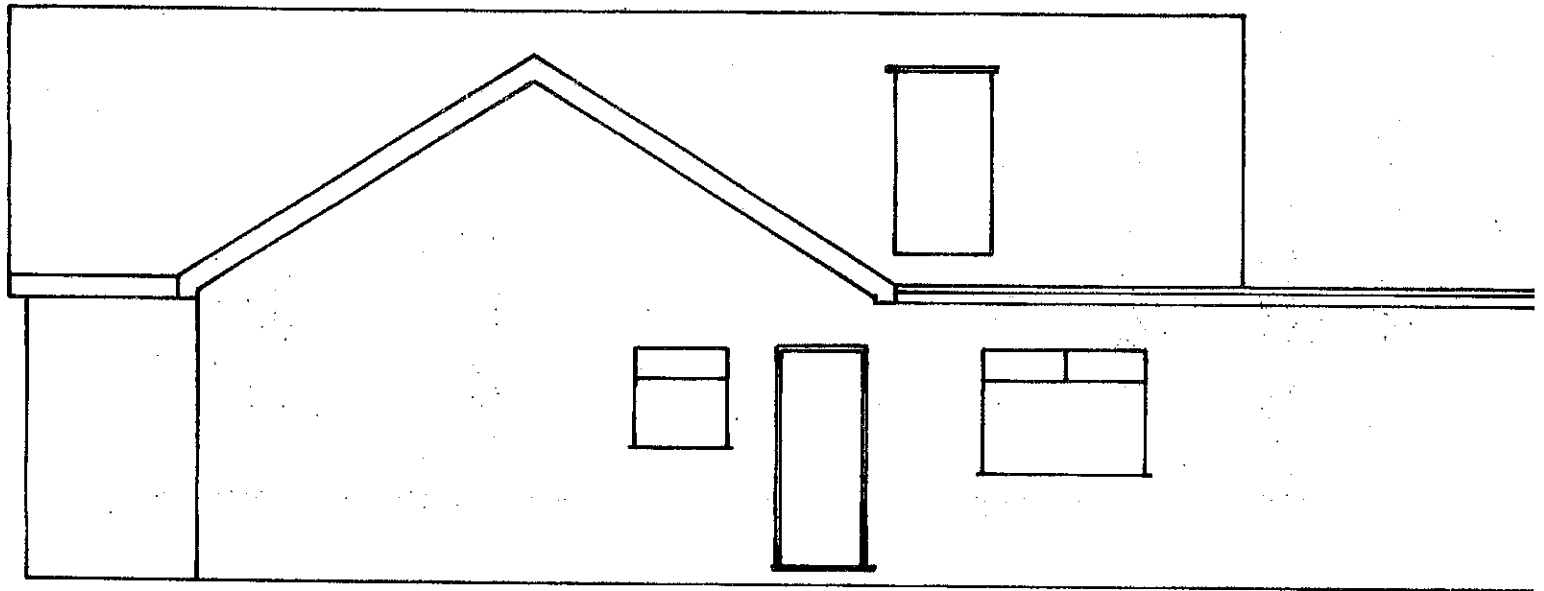



NORTH

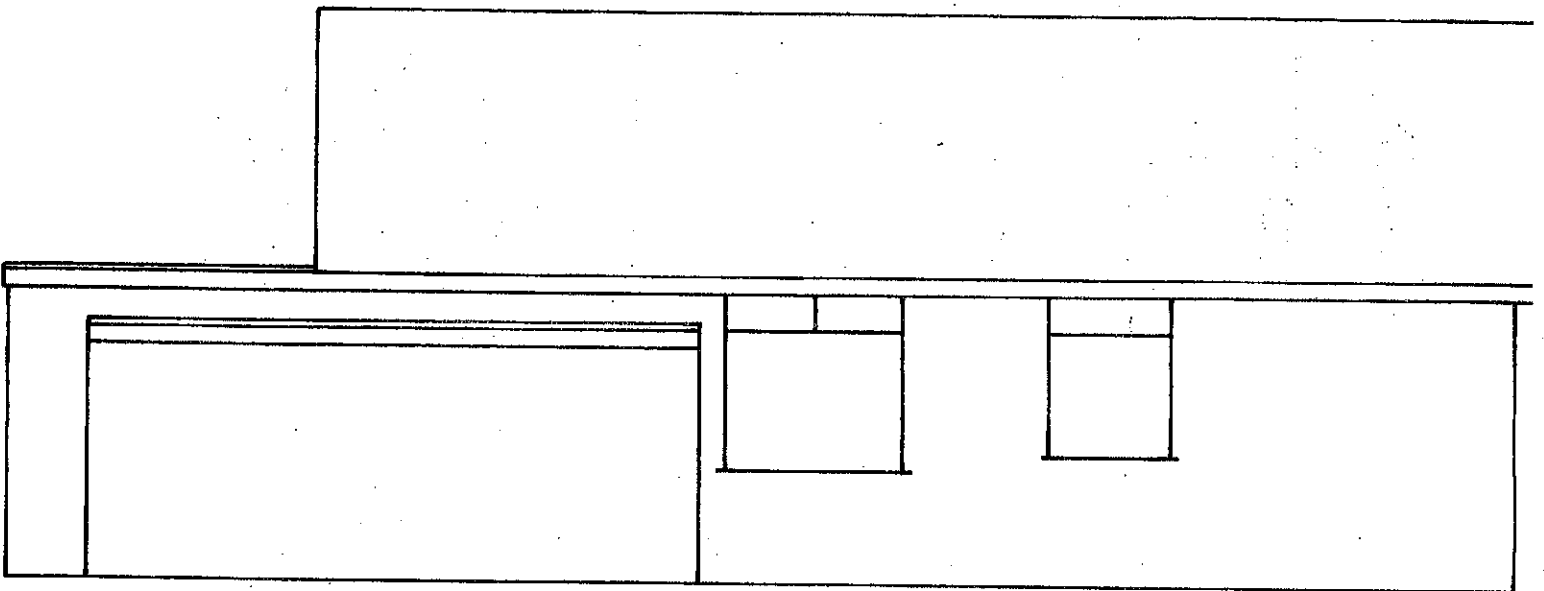

SOUTH

Mr & Mrs Sexton, 12 Tatlings Road, Steventon, Abingdon OX13 6AT



North & South elevations as existing - Drawing number 12 TR/2

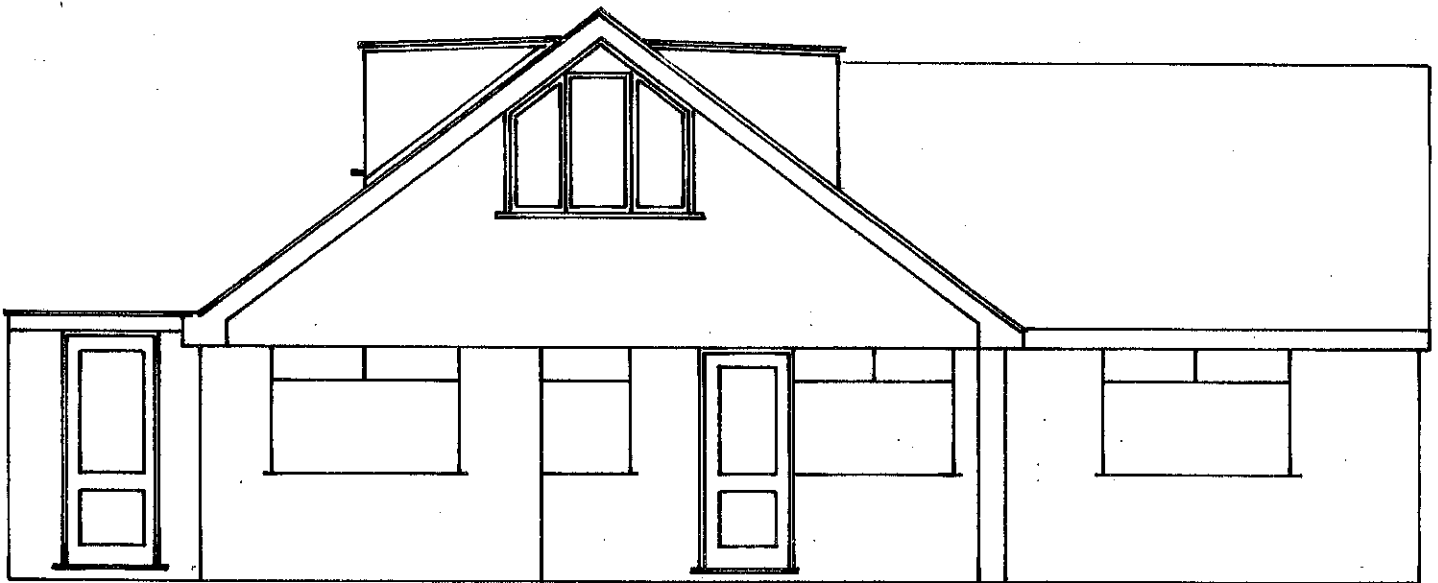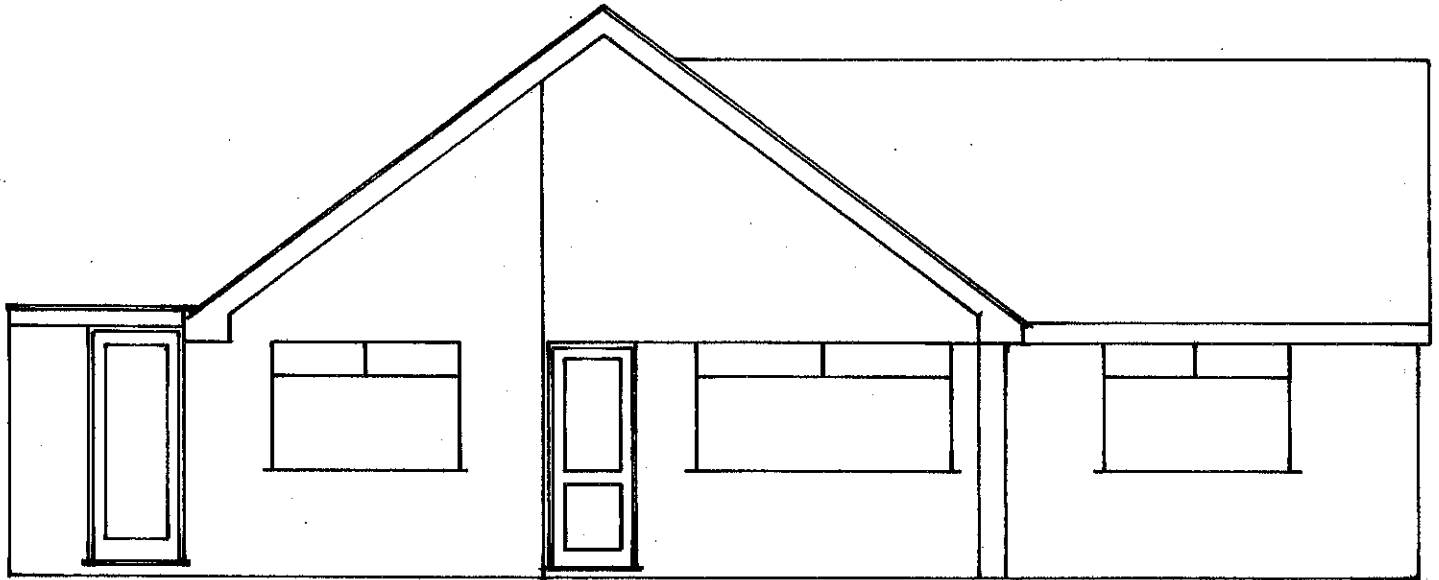

Mr & Mrs Sexton, 12 Tailings Road, Steventon, Abingdon, OX13 5AT

Existing and Proposed Front (east) elevation - Drawing number 12
TR/S


Scale 1:50 July 2012

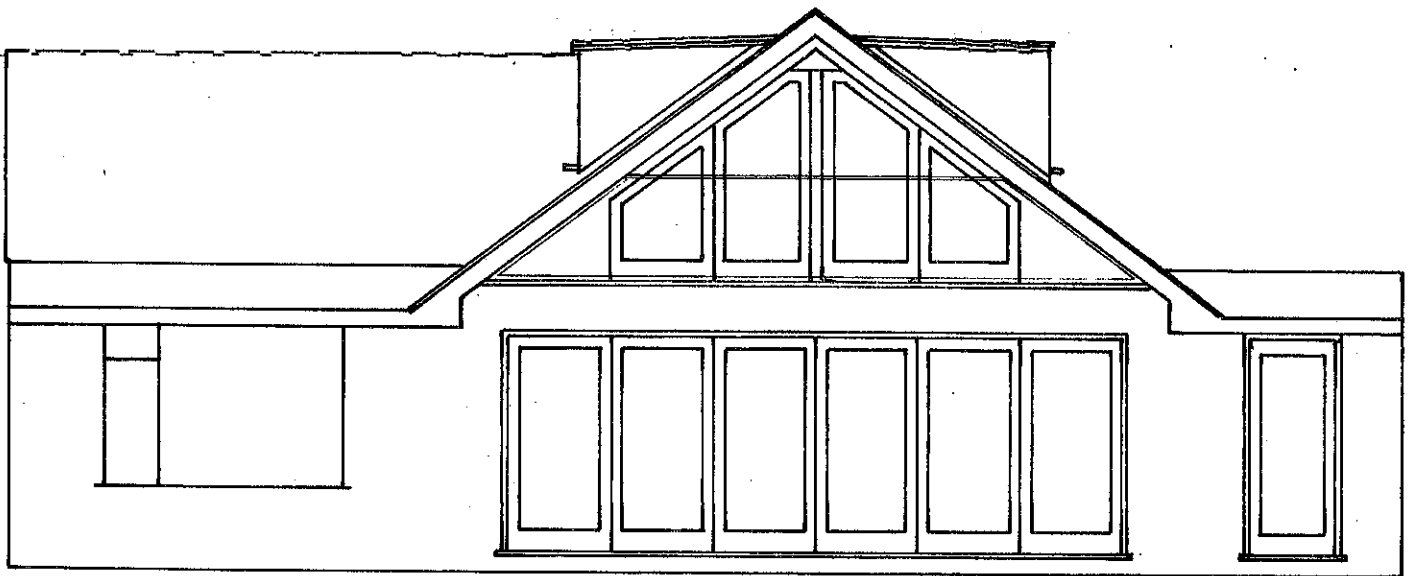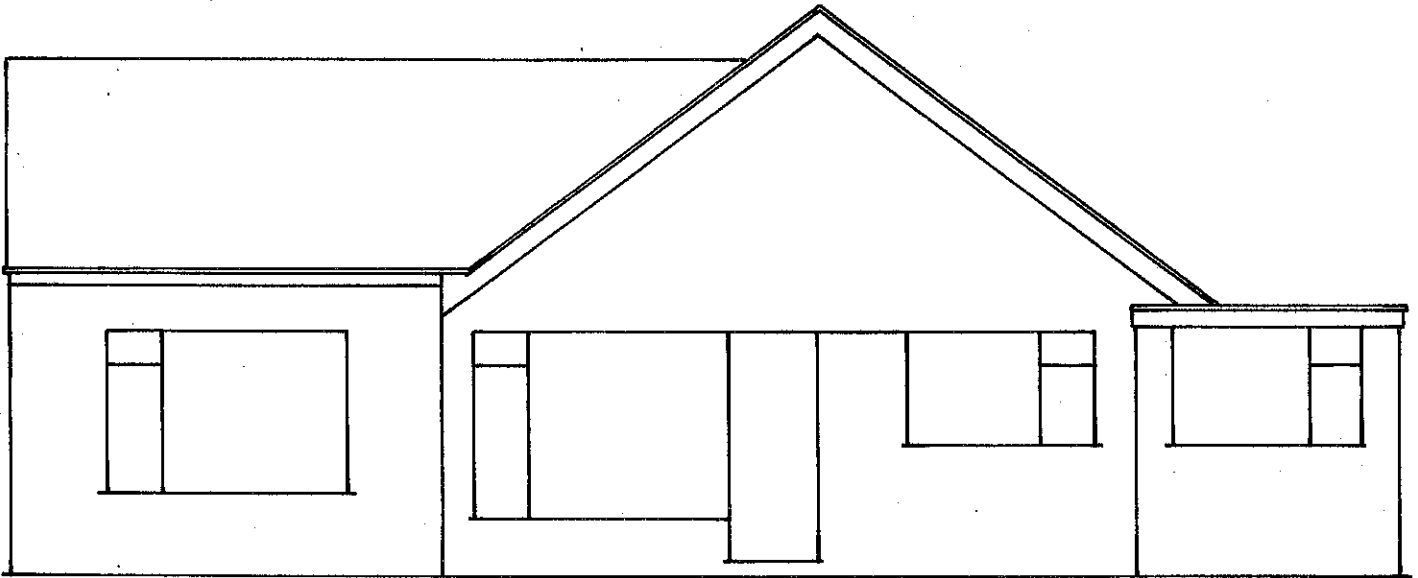

Mr & Mrs Sexton, 12 Talinge Road, Stevenage, Abingdon OX13 6AT

Existing and Proposed Rear (west) elevation - Drawing number 12
TR/4


Scale 1:50 - July 2012

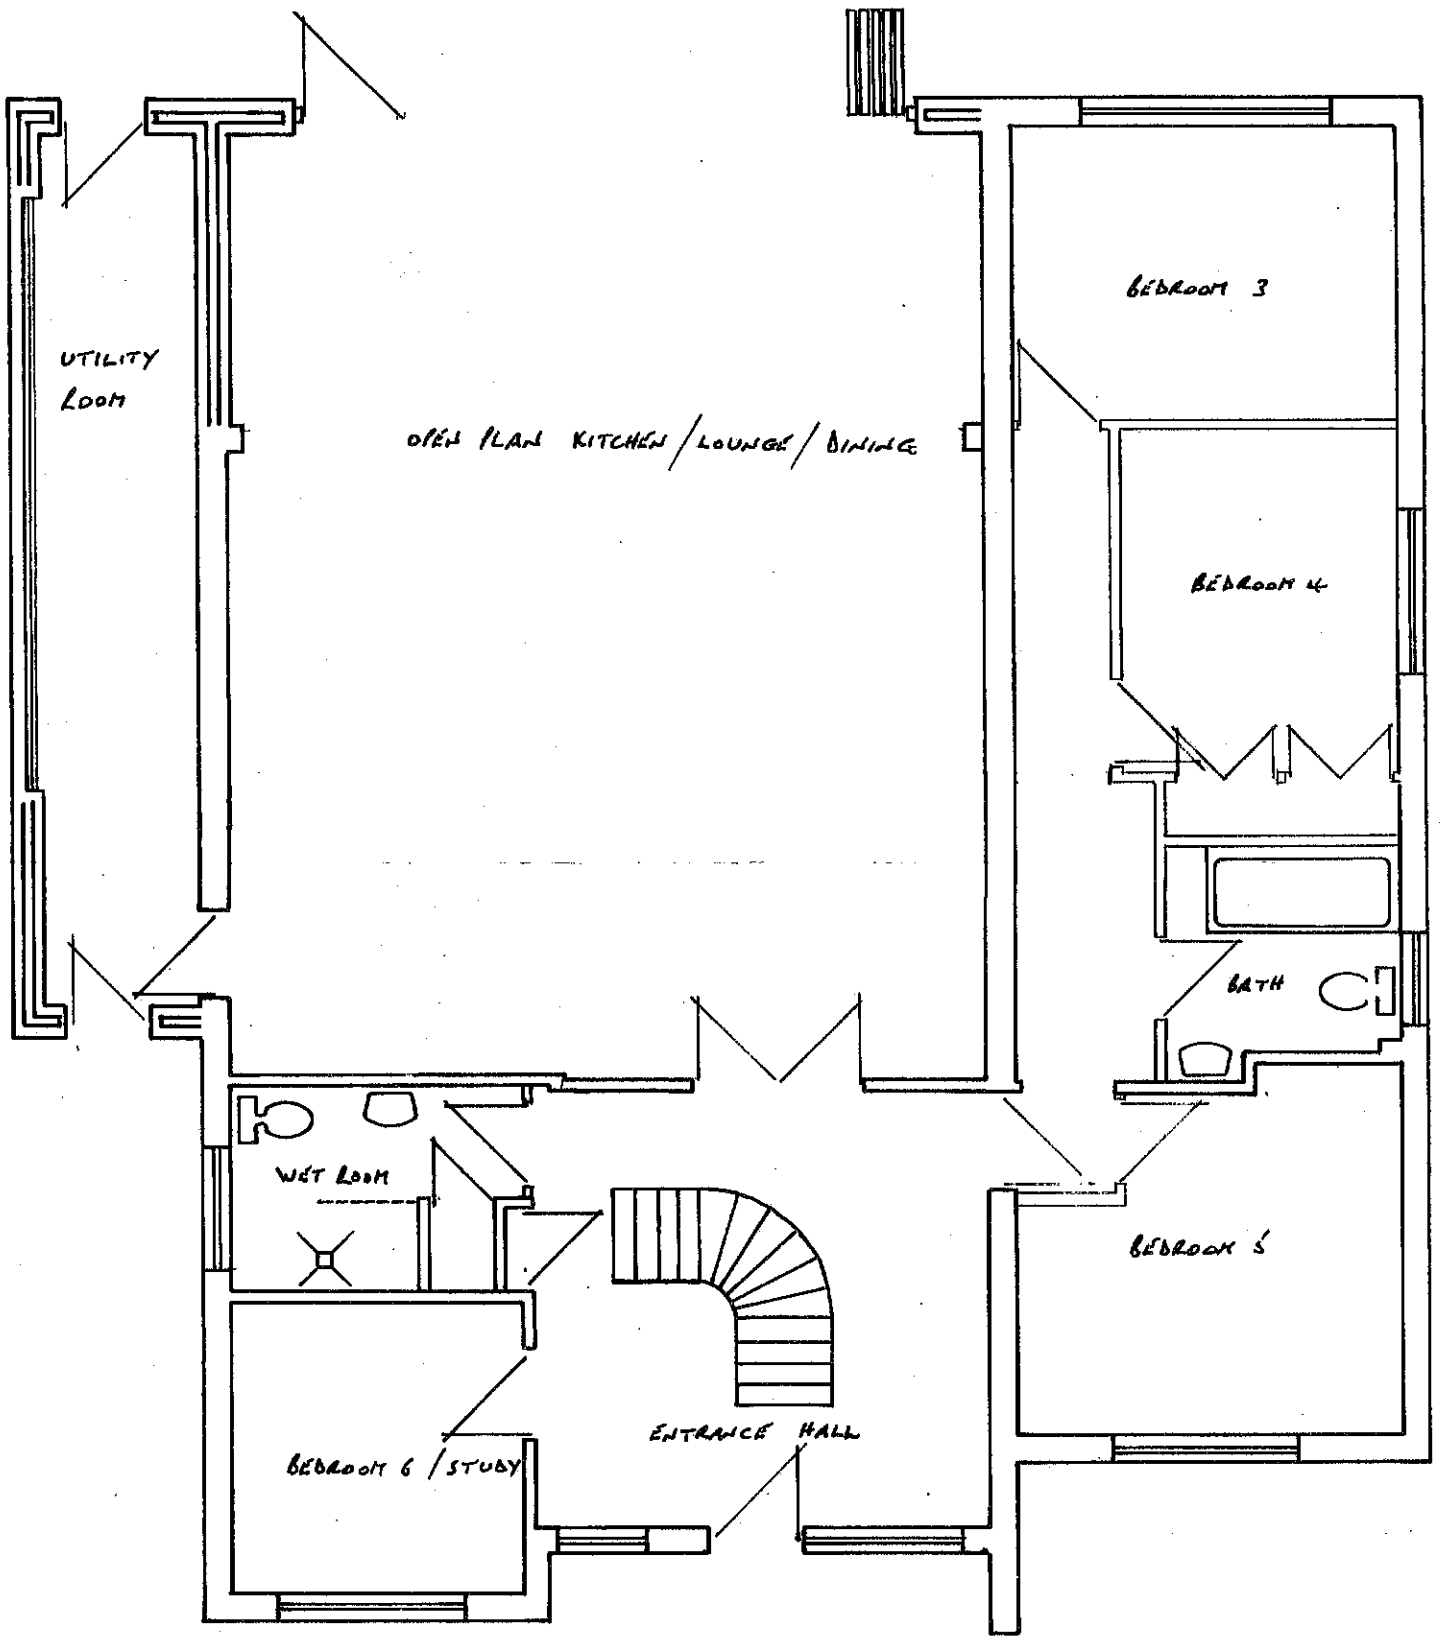


Mr & Mrs Sexton, 12 Tadings Road, Steventon, Abingdon OX13 6AT

Proposed Ground Floor plan - Drawing number 12 TR/5


Scale 1:50 - July 2012

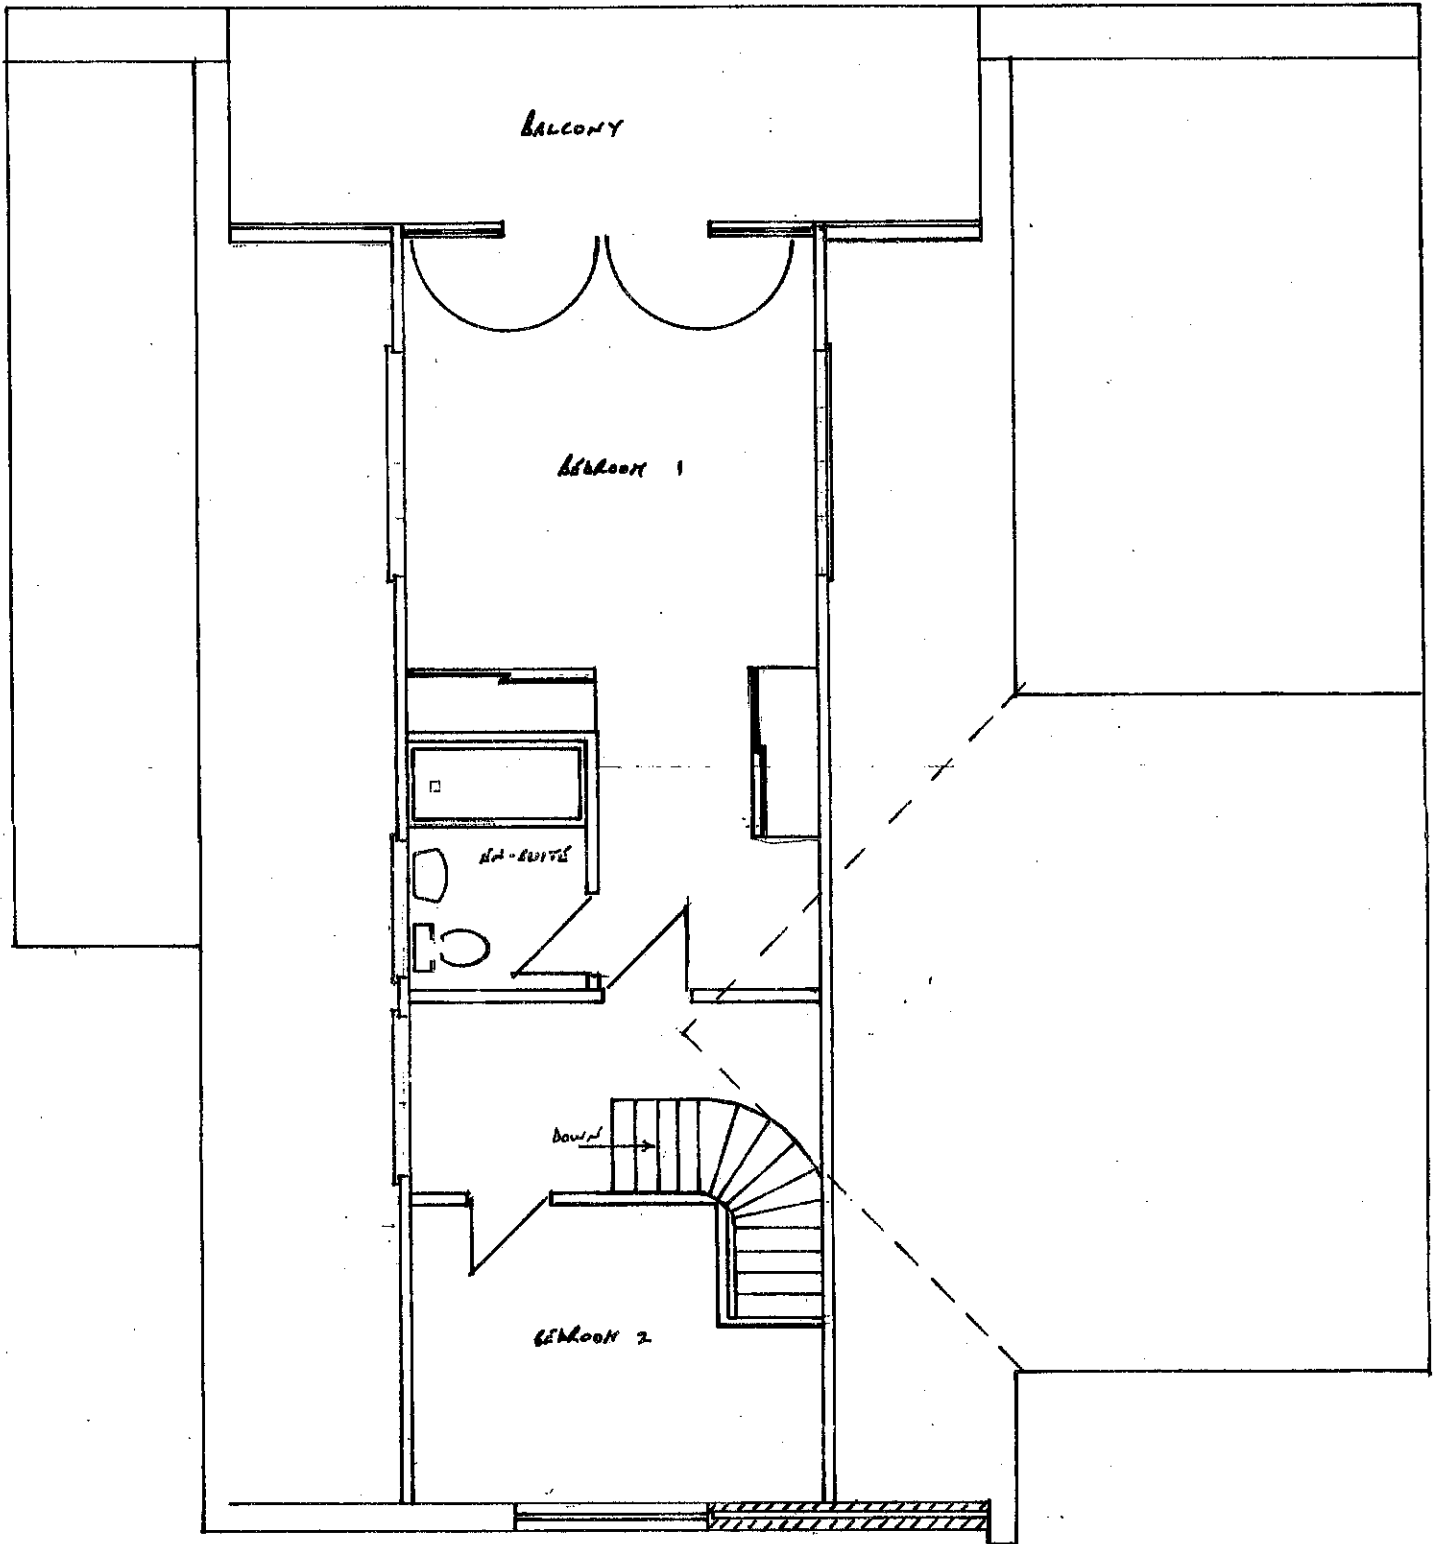

FIRST FLOOR

 

Mr & Mrs Sexton, 12 Tatlings Road, Steventon, Abingdon OX13 6AT
Proposed First floor loft conversion - Drawing number 12 TR/6

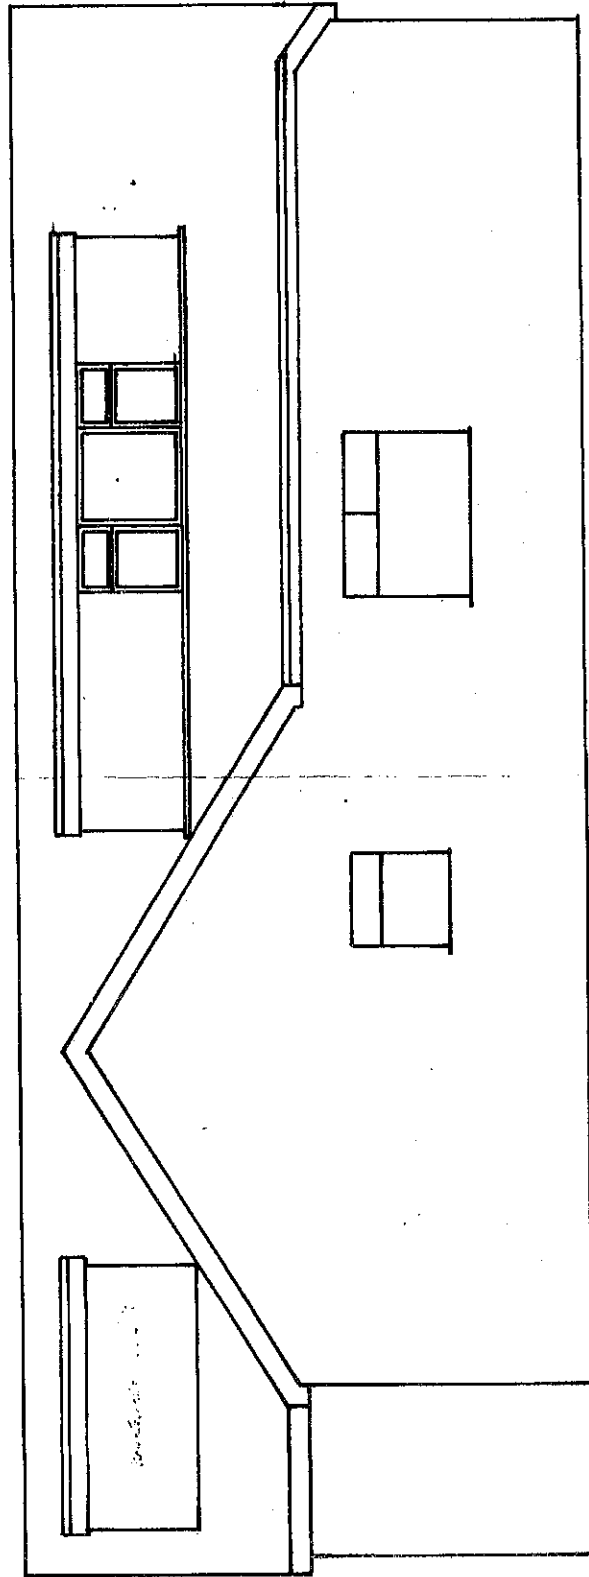


Mr & Mrs Sutton, 12 Millings Road, Beaverton, Arlinton OX13 6AT

Proposed extension to Beaverton - drawing number 12 TR/7


Date 1970 - July 2002



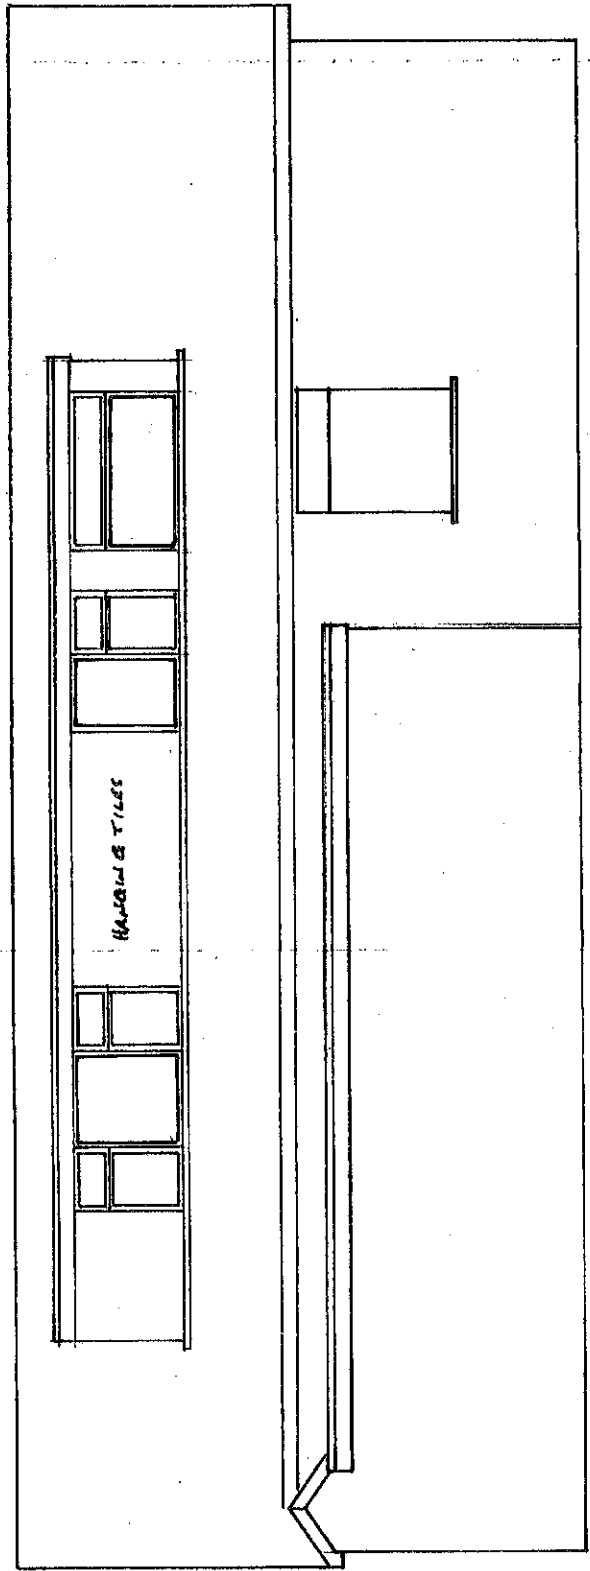

Mr & Mrs Sexton, 12 Tatlings Road, Steventon, Abingdon OX13 6AT
Proposed South elevation - Drawing number 12 TR/8
Scale 1:50 - July 2012



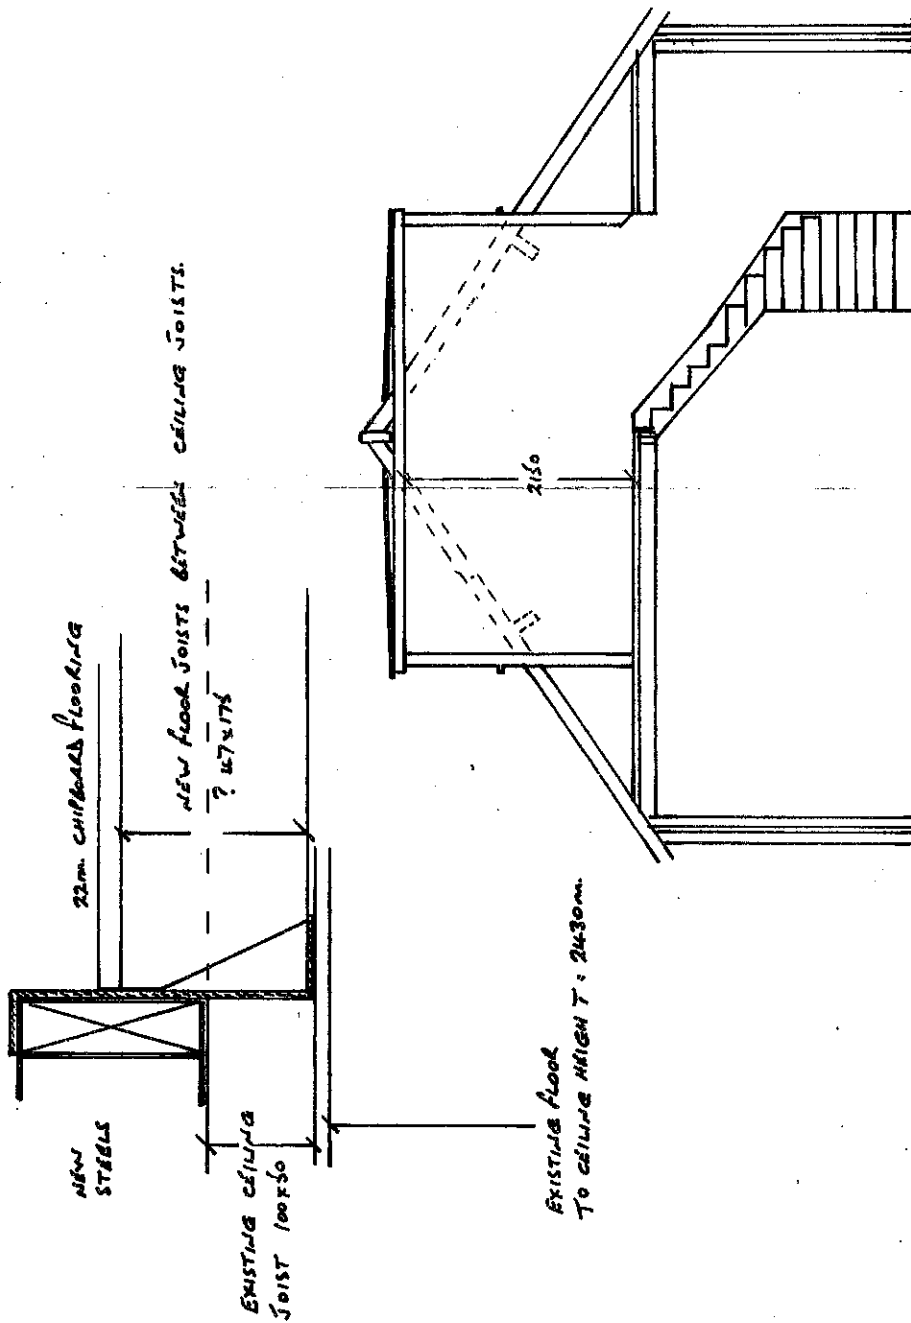

Mr & Mrs Sexton, 12 Tatlings Road, Steventon, Abingdon OX13 6AT

Section through first floor loft conversion - Drawing number 12

TR9

Scale 1:50 - July 2012

