



FRONT ELEVATION

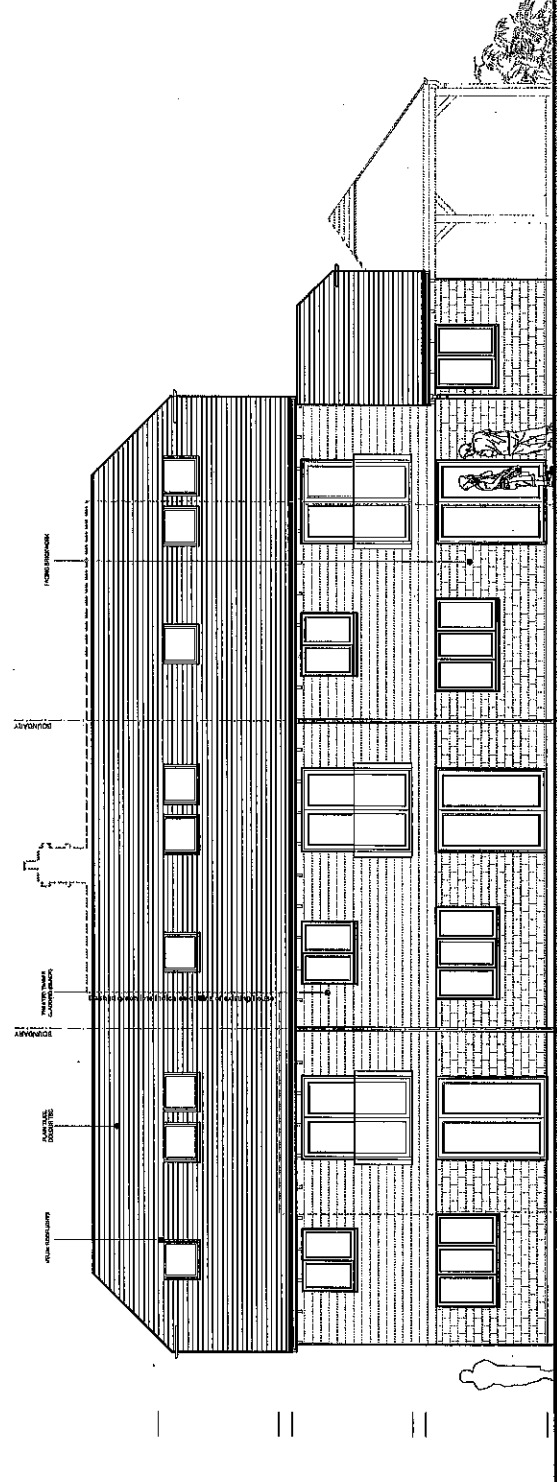


REAR ELEVATION



Gable end detail

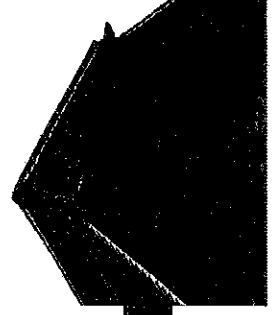


Eaves detail 1

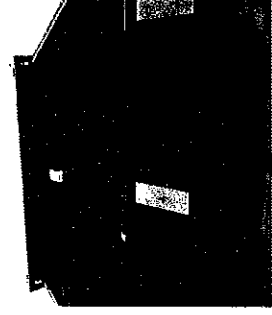

Eaves detail 2

NOTE:
 CONTRACTORS MUST VERIFY ALL DIMENSIONS ON SITE PRIOR
 TO COMMENCEMENT OF WORKS
 DO NOT SCALE FROM THIS DRAWING
 IF THE DRAWING CONCERNS THE QUANTITIES IN ANY WAY, THE
 ARCHITECT IS TO BE INFORMED BEFORE THE WORK IS
 INITIATED

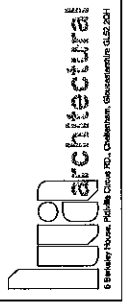

6 Binkley House, Holford Close, Chalfont, Gloucestershire GL52 2HF

CLIENT
 MANORGATE HOMES LTD.
 PROJECT
 4 GREYS FARM, HIGH STREET, CRAYTON COX14 4JY
 DRAWING TITLE
 PROPOSED FRONT & REAR ELEVATIONS

PLANNING

SCALE	1:100 @ AS	DATE	20.08.2012
DRAWN BY	PH	REVISION	F
DRAWING NUMBER	223 - PL - 14		