



SECTION A-A  
SCALE 1:100

WEST ELEVATION  
SCALE 1:100

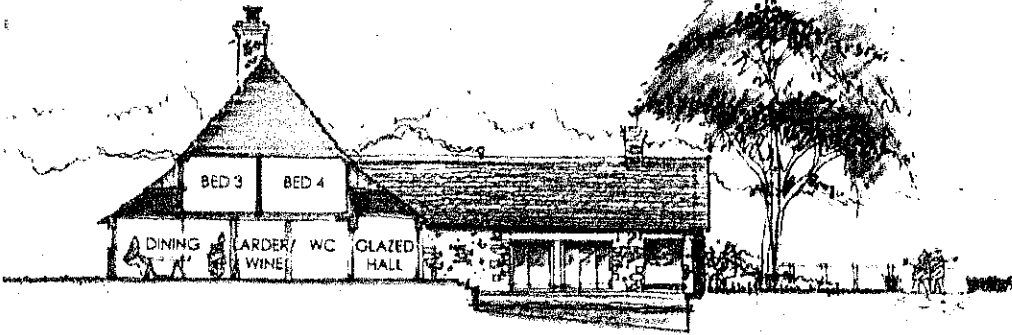


SECTION B-B  
SCALE 1:100

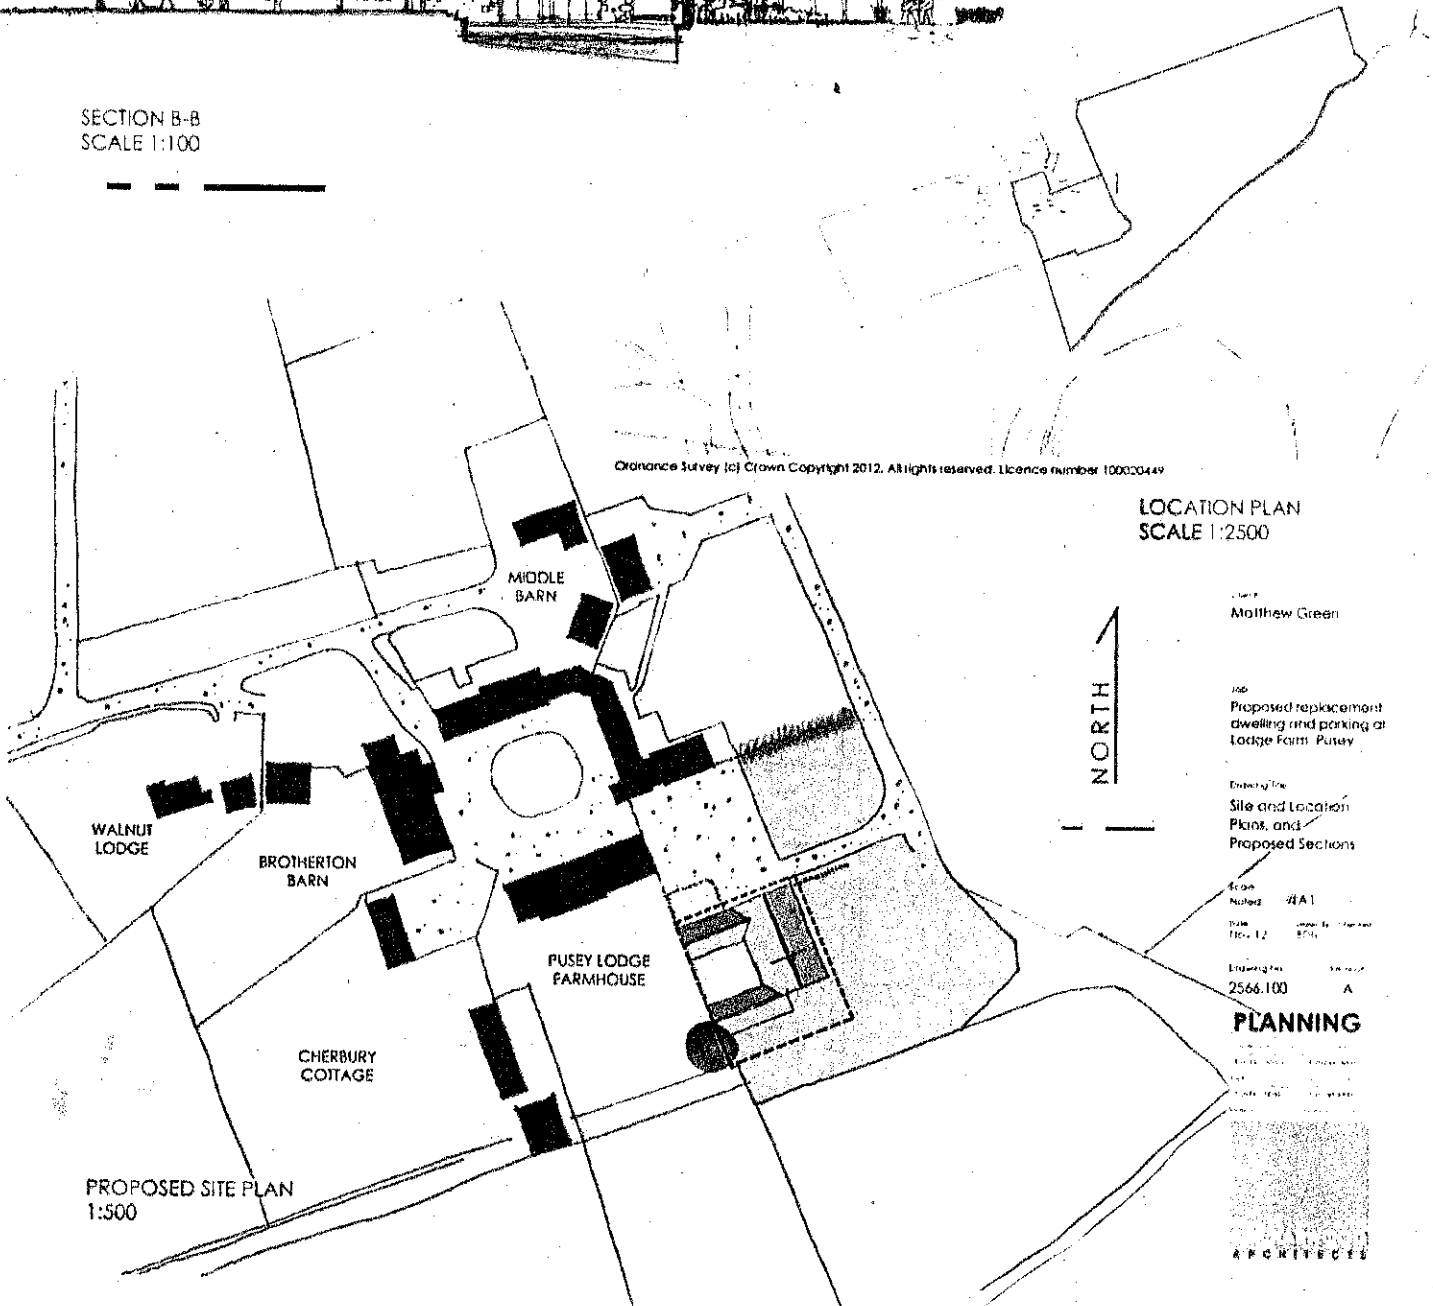

Ordnance Survey (c) Crown Copyright 2012. All rights reserved. Licence number 100020449

LOCATION PLAN  
SCALE 1:2500

 

Author  
Matthew Green

Job  
Proposed replacement dwelling and parking at Lodge Farm, Pusey

Drawing No.  
Site and Location Plans, and Proposed Sections


Scale  
Noted 1/4A1

Date  
Nov 12


Engineering  
2566.100 A

**PLANNING**




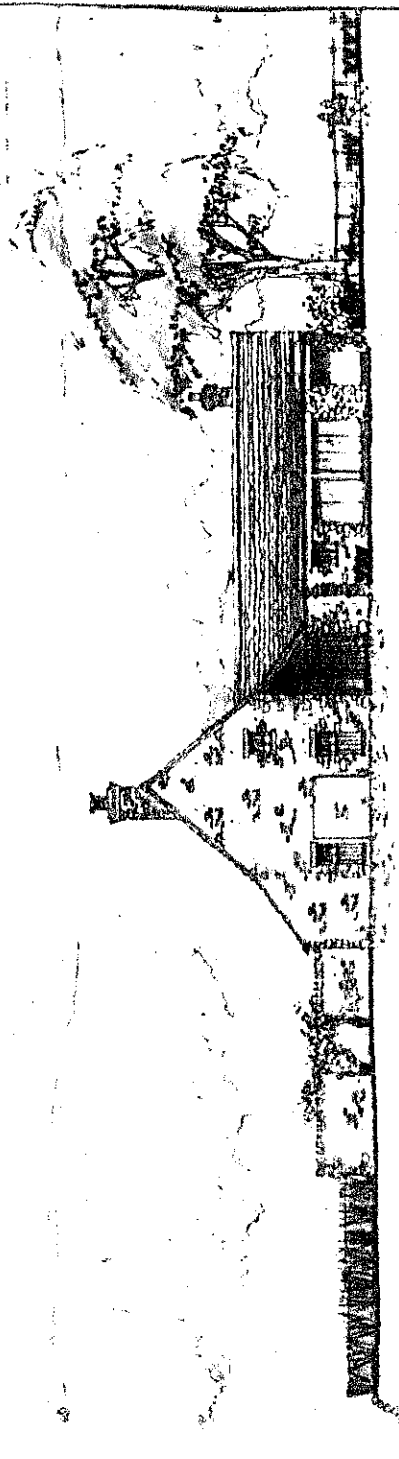

NORTH ELEVATION

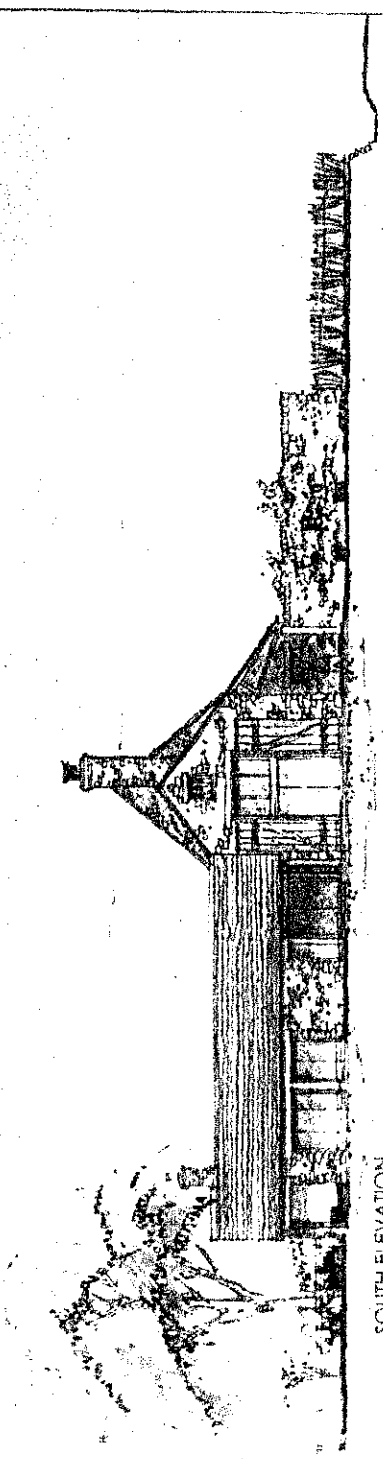

SOUTH ELEVATION

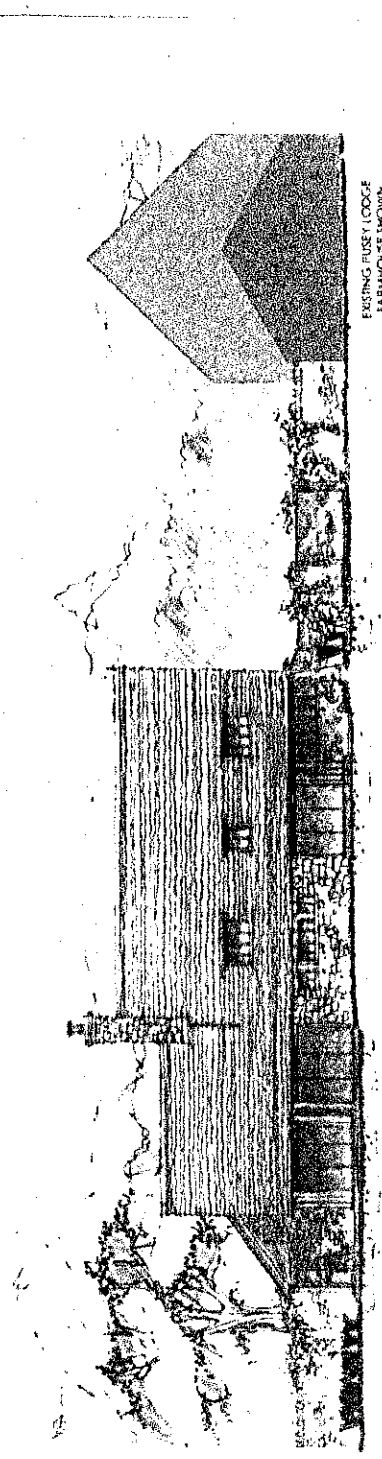

EXISTING FUSELY LODGE  
TAPHOUSE SHOWN  
INDICATIVELY

EAST ELEVATION