

SITE LOCATION PLAN

©Crown Copyright. All rights reserved. Licence no. 100019980

This drawing is the copyright of West Waddy ADP and may not be copied or reproduced without written permission. The Copyright Order 1960 provides for the Planning Authority to copy and distribute drawings for public inspection in relation to a Planning Application only if those copies are marked in the following manner.

This copy has been made with the authority of West Waddy ADP pursuant to Section 47 of the Copyright Designs and Patents Act 1988 and for the purpose only of public inspection. This copy may not be copied without the prior written permission of the Copyright owner.

Do not scale from drawings unless for planning purposes only. Use figured dimensions at all other times. In case of doubt contact West Waddy ADP.

Dimensions to be checked on site before work commences and any discrepancies reported to the Architect.

The accuracy of this drawing may be relied upon above information provided by third parties. No liability will be accepted by West Waddy ADP for errors in or arising from such third party survey information.



Rev	Date	Description	Drawn	Checked

Residential Development
Beggars Lane
Kingston Bagpuize
for Pye Homes

Location Plan

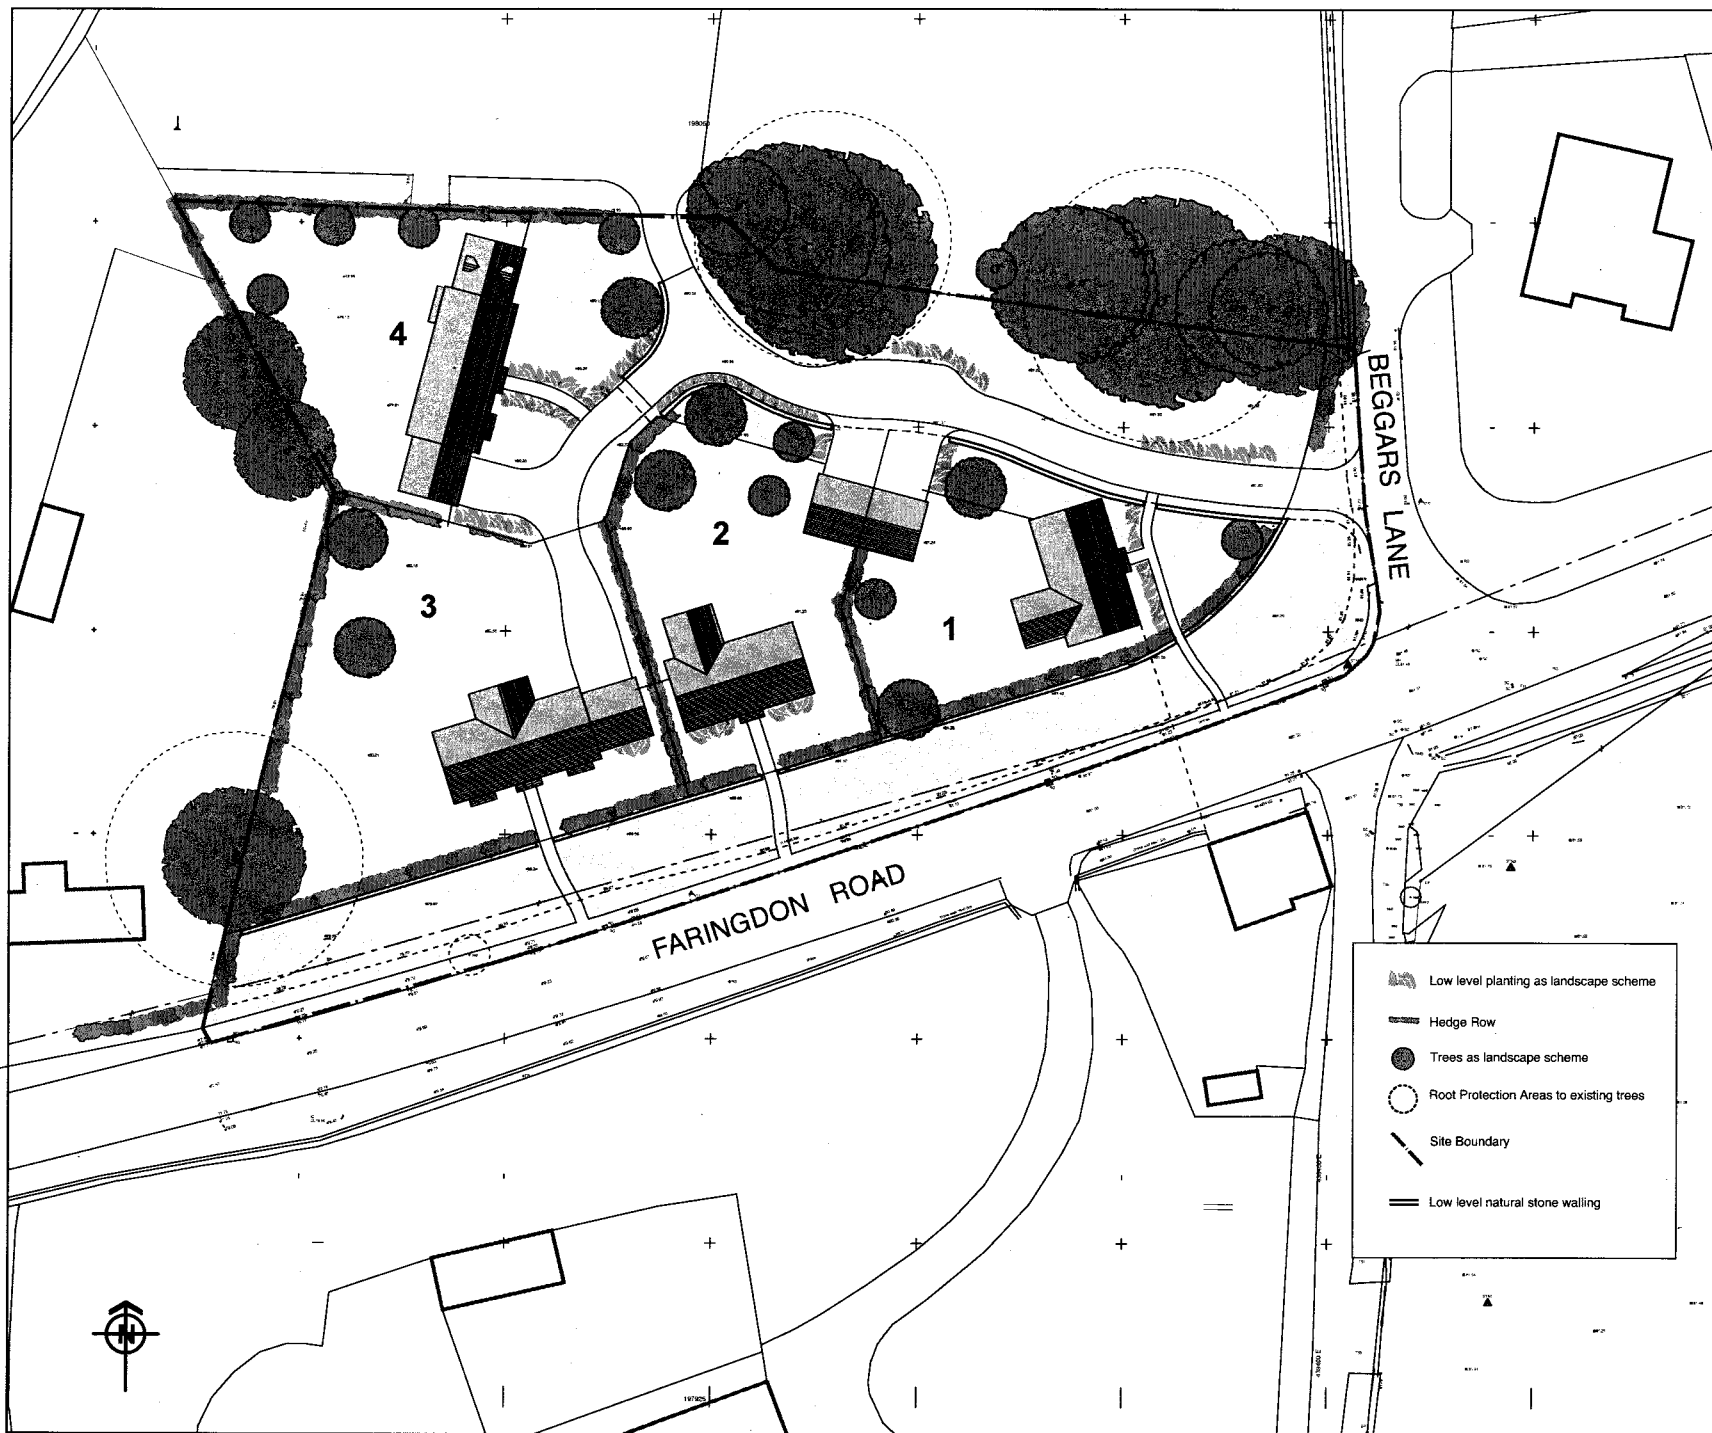
The Millhouse
 60 East St Helen Street
 Abingdon, Oxfordshire, OX14 5EB
 Tel: (01235) 520139
 Fax: (01235) 521860
 e-mail: enquiries@westwaddyadp.co.uk
 ARCHITECTS AND TOWN PLANNERS







westwaddyADP

Date: April 2013
 Scale: 1:1250@A3
 Drawn: MU checked

Job No	147	Draw No	L 01	Rev	
--------	-----	---------	------	-----	--

P13|V0788|FUL APPENDIX 1



 Low level planting as landscape scheme
 Hedge Row
 Trees as landscape scheme
 Root Protection Areas to existing trees
 Site Boundary
 Low level natural stone walling

This drawing is the copyright of West Waddy ADP and may not be copied or reproduced without written permission. The Copyright Order 1988 provides for the Planning Authority to copy and distribute drawings for public inspection in relation to a Planning Application only if those copies are marked in the following manner:
 "This copy has been made with the authority of West Waddy ADP pursuant to Section 47 of the Copyright, Designs and Patents Act 1988 and for the purposes only of public inspection. This copy must not be copied without the prior written permission of the Copyright owner."

Do not scale from drawings unless for planning purposes only. Use figured dimensions at all other times. In case of doubt contact West Waddy ADP.
 Dimensions to be checked on site before work commences and any discrepancies reported to the Architect.
 The accuracy of this drawing may be reliant upon survey information provided by third parties. No liability will be accepted by West Waddy ADP for errors in or arising from such third party survey information.

Rev	Date	Revisions	Drawn	Checked
B	2 March 2013	Roof plans adjusted	SJS	
A	25 Feb 2013	Layout adjusted in response to pre-app meeting and consultat recommendations	SJS	

**Residential Development
Beggars Lane
Kingston Bagpuize
for Pye Homes**

Site Layout

The Millhouse
 80 East St, Helen Street
 Abingdon, Oxfordshire, OX14 5EB
 Tel (01235) 823139
 Fax (01235) 821662
 e-mail enquiries@westwaddy-adp.co.uk

ARCHITECTS AND TOWN PLANNERS
westwaddy ADP

Date February 2013
 Scale 1:250@A1 1:500@A3
 Drawn JGE checked -

Job	0147	Draw No.	P100	Rev.	B
-----	------	----------	------	------	---

P13\15788\Fur APPENDIX 2

This drawing is the copyright of West Waddy ADP and may not be copied or reproduced without written permission. The Copyright Order 1990 provides for the Planning Authority to copy and distribute drawings for public inspection in relation to a Planning Application only if those copies are marked in the following manner:

"This copy has been made with the authority of West Waddy ADP pursuant to Section 47 of the Copyright Designs and Patents Act 1988 and for the purposes only of public inspection. The copy must not be copied without the prior written permission of the Copyright owner."

Do not scale from drawings unless for planning purposes only. Use figured dimensions at all other times. In case of doubt contact West Waddy ADP.

Dimensions to be checked on site before work commences and any discrepancies reported to the Architect.

The accuracy of this drawing may be reliant upon survey information provided by third parties. No liability will be accepted by WestWaddyADP for errors in or arising from such third party survey information.



Front Elevation
Plots 1 and 2



Side Elevation



Rear Elevation
Plots 1 and 2



Side Elevation

Rev	Date	Revisions	Initials	Checked

Residential Development
Beggars Lane
Kingston Bagpuize
for Pye Homes

Plots 1 and 2
Elevations

The Millhouse
60 East St. Helen Street
Abingdon, Oxfordshire, OX14 5EB
Tel: (01235) 529139
Fax: (01235) 521992
e-mail: enquiries@westwaddy-adp.co.uk

ARCHITECTS AND TOWN PLANNERS
westwaddyADP

Date: March 2013
Scale: 1:50@A1 1:100@A3
Drawn: SJS checked

Job	Dwg No.	Rev.
147	P111	

P131 VOTBS / FNL APPENDIX 2

This drawing is the copyright of West Waddy ADP and may not be copied or reproduced without written permission. The Copyright Act 1988 and for the purposes only of public inspection. This copy must not be copied without the prior written permission of the Copyright owner.

This copy has been made with the authority of West Waddy ADP pursuant to Section 47 of the Copyright Designs and Patents Act 1988 and for the purposes only of public inspection. This copy must not be copied without the prior written permission of the Copyright owner.

Do not scale from drawings unless for planning purposes only. Use figured dimensions at all other times. In case of doubt contact West Waddy ADP.

Dimensions to be checked on site before work commences and any discrepancies reported to the Architect.

The accuracy of this drawing may be reliant upon survey information provided by third parties. No liability will be accepted by West Waddy ADP for errors in or arising from such third party survey information.



Front Elevation
Plot 4



Rear Elevation
Plot 4
PLOT 4

Rev	Date	Revisions	Initials	Checked

Residential Development
Beggars Lane
Kingston Bagpuize
for Pye Homes

Plot 4
Elevations Sheet 1

The Malthouse
80 East St Helen Street
Abingdon, Oxfordshire, OX14 5EB
Tel (01235) 523139
Fax (01235) 521962
e-mail enquiries@westwaddy-adp.co.uk

ARCHITECTS AND TOWN PLANNERS
westwaddyADP

Date March 2013
Scale 1:50@A1 1:100@A3

Drawn SJS checked

Job	147	Dwg No.	P117	Rev.	
-----	-----	---------	------	------	--

013/10788/FUL APPENDIX 2