


Ordnance Survey, (c) Crown Copyright 2013. All rights reserved. Licence number 100020449

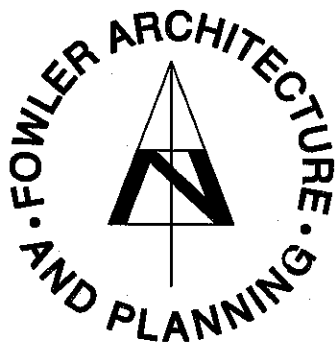

Contractors, Sub Contractors and Suppliers are to check all relevant dimensions and levels of site and buildings before commencing any shop drawings or building work.

This drawing is copyright and may not be reproduced in any part of form without the written consent of Fowler Architecture and Planning

19 High Street
 Pewsey
 Wiltshire
 SN9 5AF
 tel (01672) 569444
 fax (01672) 569488
 enquiries@faap.co.uk

project
DALLAS
 West Brook Street

drawing
location plan

scale	drawn by	date
1:1250 @ A4	BL	Feb ' 2013
121122-01		-
drawing no		rev

FOWLER ARCHITECTURE AND PLANNING
 19 High Street
 Pewsey
 Wiltshire
 SN9 5AF
 Tel: 01672 569444
 Fax: 01672 569488
 enquiries@fowlerarchitectureandplanning.co.uk


DATE: 1:30, 1:200 #A1
 DATE: Feb '13
 DRAWING NO: 121122 - 02
 DRAWING NO: 0

Design Scheme
 DALLAS, WESTBROOK STREET
 BLEWBERY, OXON


DATE: 25/6/13
 DATE: JULY '13
 DATE: 03.09.13

D: Initial submission?
 C: RIBA 13.2 amended design
 B: Plans 1 & 2 amended design
 A: Initial design/submit

- Key**
- EXISTING TREES TO REMAIN
 - EXISTING TREES TO BE REMOVED
 - NEW TREES
 - NEW DRIVEWAY
 - NEW DRIVEWAY PAVING

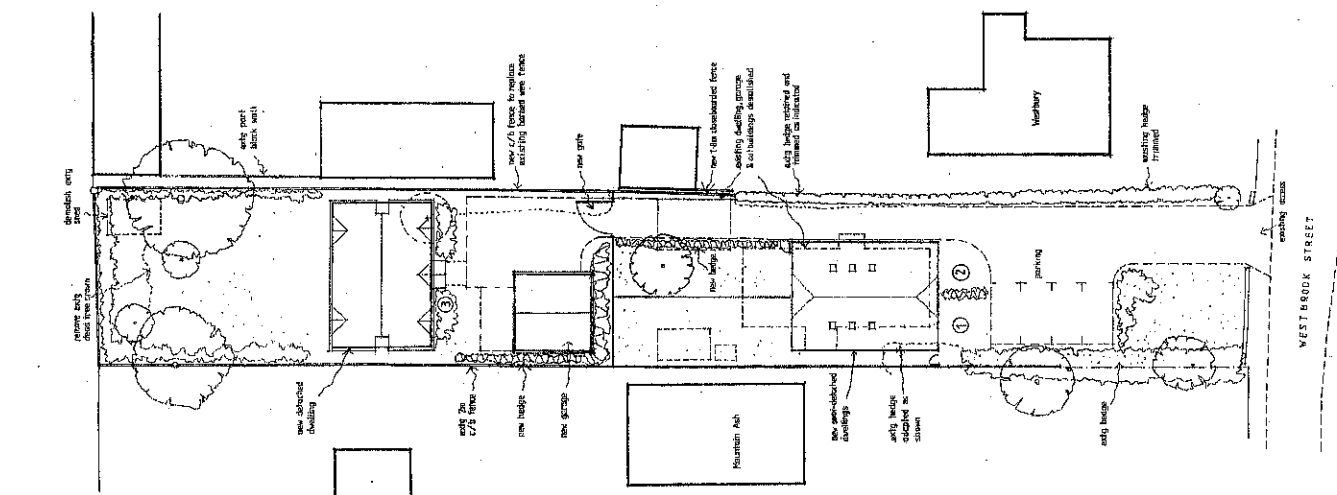

SITE PLAN Scale 1:200

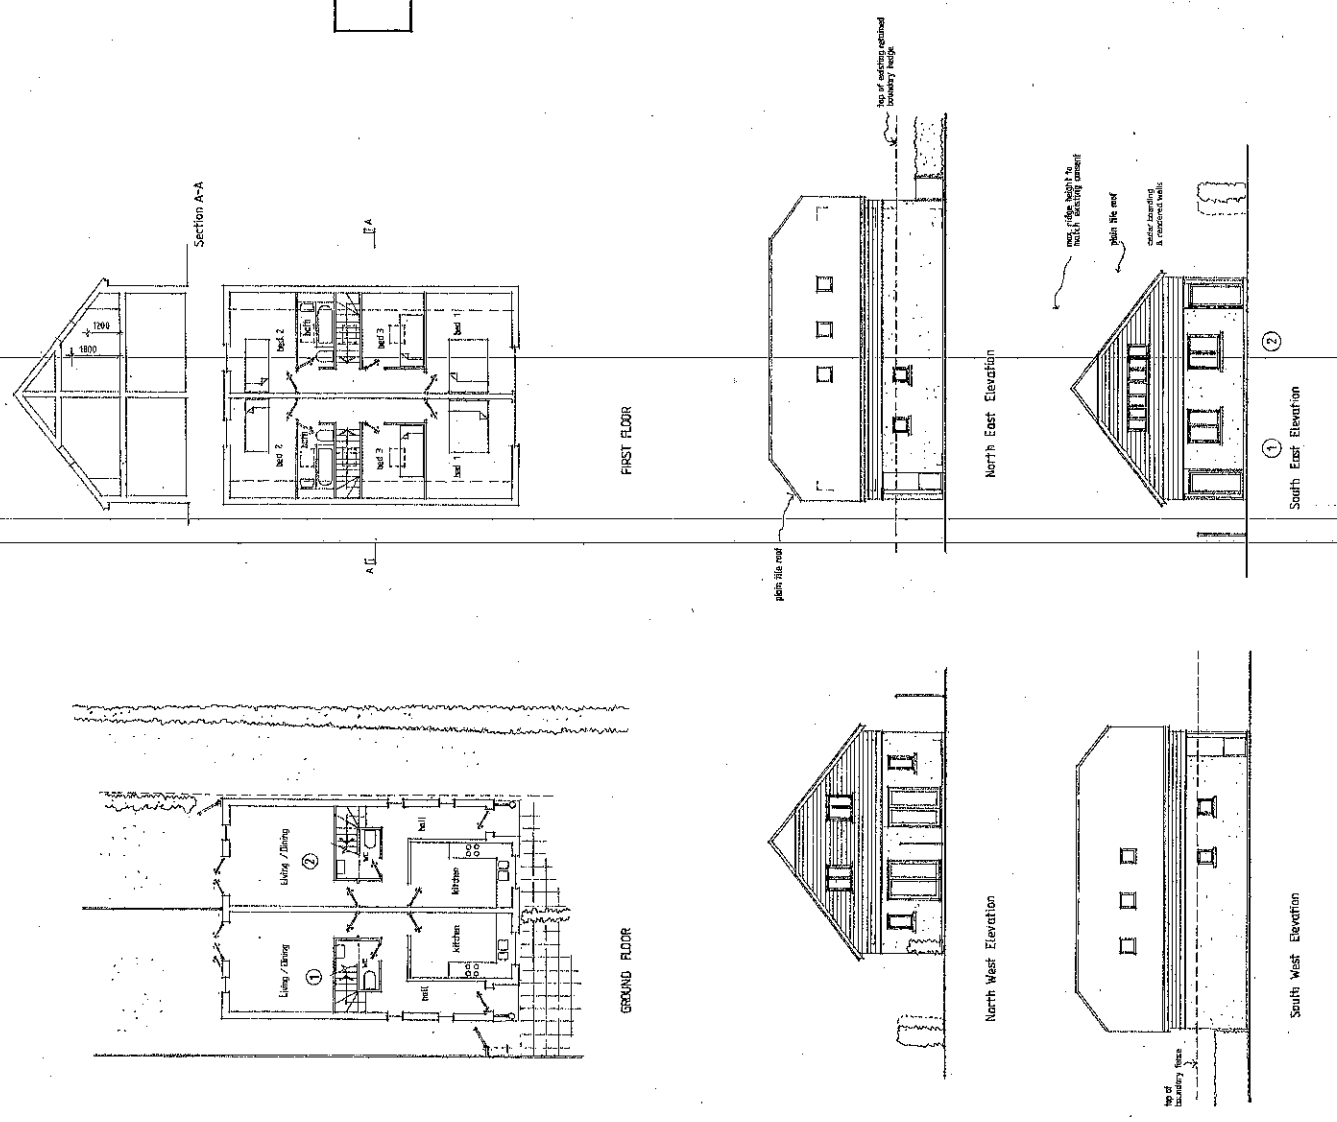

Scale 1:50

25/1/18
30/1/18
date
date

B ridge and eaves level
A shower room added


Contractor, Sub-Contractors and Suppliers are to check the drawings for any errors or omissions before commencing any site drainage or building work. This drawing is to be used for reference in any case or form without written consent of Fowler Architecture and Planning.

Project:
DALLAS WESTBROOK STREET
BLEWBURY
OXON

drawing
design scheme

scale
1 : 100 @ A1
date
FEB 13


drawing no. 121122 - 03
B

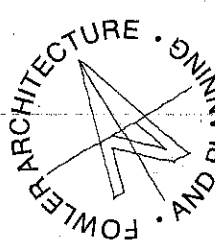


19 High Street
Pewsey
Wiltshire
SN9 5AF

Tel: 01672 569444
Fax: 01672 569488

enquiries@fowlerarchitectureandplanning.co.uk

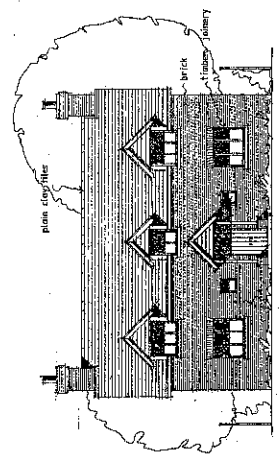


south east elevation

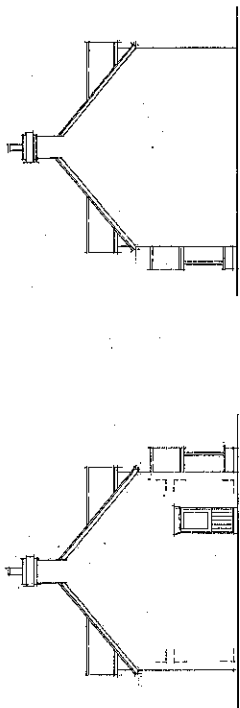


south west elevation

north east elevation

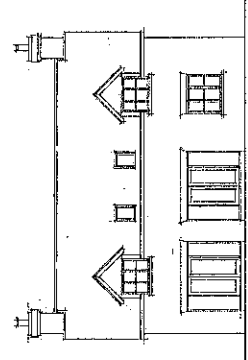

north west elevation

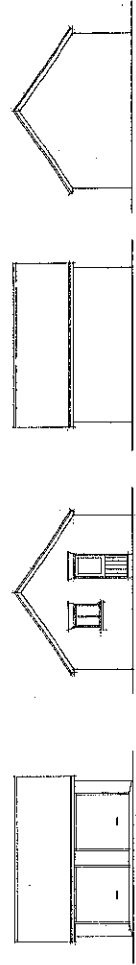


north east elevation


north west

south west


south east

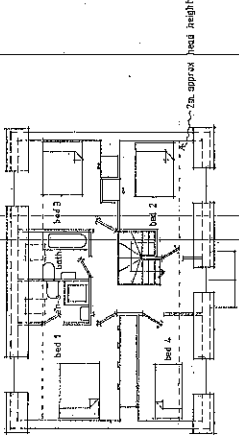

first floor plan

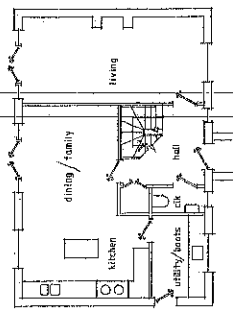

ground floor plan

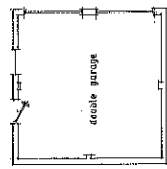

garage

Trees/Tree Abbreviations

AD	Aspen
AV	Alder
BA	Bald Cypress
BE	Beech
BU	Bur Oak
CA	Camelina
CH	Cherry
CO	Cottonwood
CR	Cypress
CU	Cucumber Tree
DC	Dogwood
FR	Fraxinus
GC	Ginkgo
HA	Hickory
HO	Honey Locust
LA	Loblolly Pine
MA	Maple
MC	Mockernut
MT	Mountain Laurel
NU	Norfolk Island Pine
OR	Oak
PA	Palm
PE	Pine
PL	Plum
PO	Poplar
PR	Prickly Pear
RA	Rose
SA	Sassafras
SH	Shale
SO	Sourwood
SP	Spanish Blue Oak
ST	Star Birch
TA	Taxus
TR	Trident Maple
VA	Vincetoxicum
WE	White Elm
WI	Willow
YO	Yucca
ZO	Zoysia

Tree Dimensions (Average)
 Height in Feet
 Diameter in Inches

Key

AL	Asphalt
AR	Asphalt Road
BL	Blacktop
BR	Brick
BT	Brick Trench
CA	Concrete
CC	Concrete Curbside
CD	Concrete Driveway
CE	Concrete Enclosure
CF	Concrete Foundation
CG	Concrete Garage
CH	Concrete Highway
CI	Concrete Island
CL	Concrete Ledge
CM	Concrete Median
CO	Concrete Overpass
CP	Concrete Pavement
CR	Concrete Ramp
CS	Concrete Sidewalk
CT	Concrete Trench
CU	Concrete Utility
CV	Concrete Veneer
CA	Concrete Area
CB	Concrete Base
CC	Concrete Cap
CD	Concrete Deck
CE	Concrete Edge
CF	Concrete Finish
CG	Concrete Grout
CH	Concrete Hinge
CI	Concrete Inset
CL	Concrete Ledge
CM	Concrete Median
CO	Concrete Overpass
CP	Concrete Pavement
CR	Concrete Ramp
CS	Concrete Sidewalk
CT	Concrete Trench
CU	Concrete Utility
CV	Concrete Veneer
CA	Concrete Area
CB	Concrete Base
CC	Concrete Cap
CD	Concrete Deck
CE	Concrete Edge
CF	Concrete Finish
CG	Concrete Grout
CH	Concrete Hinge
CI	Concrete Inset
CL	Concrete Ledge
CM	Concrete Median
CO	Concrete Overpass
CP	Concrete Pavement
CR	Concrete Ramp
CS	Concrete Sidewalk
CT	Concrete Trench
CU	Concrete Utility
CV	Concrete Veneer


Line Types

---	Property Line
---	Survey Line
---	Utility Line
---	Water Line
---	Sewer Line
---	Gas Line
---	Electric Line
---	Telephone Line
---	Cable Line
---	Drainage Line
---	Storm Drain
---	Water Main
---	Sewer Main
---	Gas Main
---	Electric Main
---	Telephone Main
---	Cable Main
---	Drainage Main
---	Storm Drain Main
---	Water Main
---	Sewer Main
---	Gas Main
---	Electric Main
---	Telephone Main
---	Cable Main
---	Drainage Main
---	Storm Drain Main

DANDY SURVEYING INC.
 Land, Building & Hydrographical Surveyors

Project Name: Westbrook Street, Blewbury, District, OX11 9GB
 Client: Mr. C. Taylor
 Surveyed by: [Name]
 Date: [Date]

Scale	1:1000
Projection	UTM
Datum	WGS 84
Units	Meters
Accuracy	± 10mm
Method	RTK
Control	UK Ordnance Survey
Software	Trimble Business Center
Drawn by	[Name]
Checked by	[Name]
Approved by	[Name]
Date	[Date]

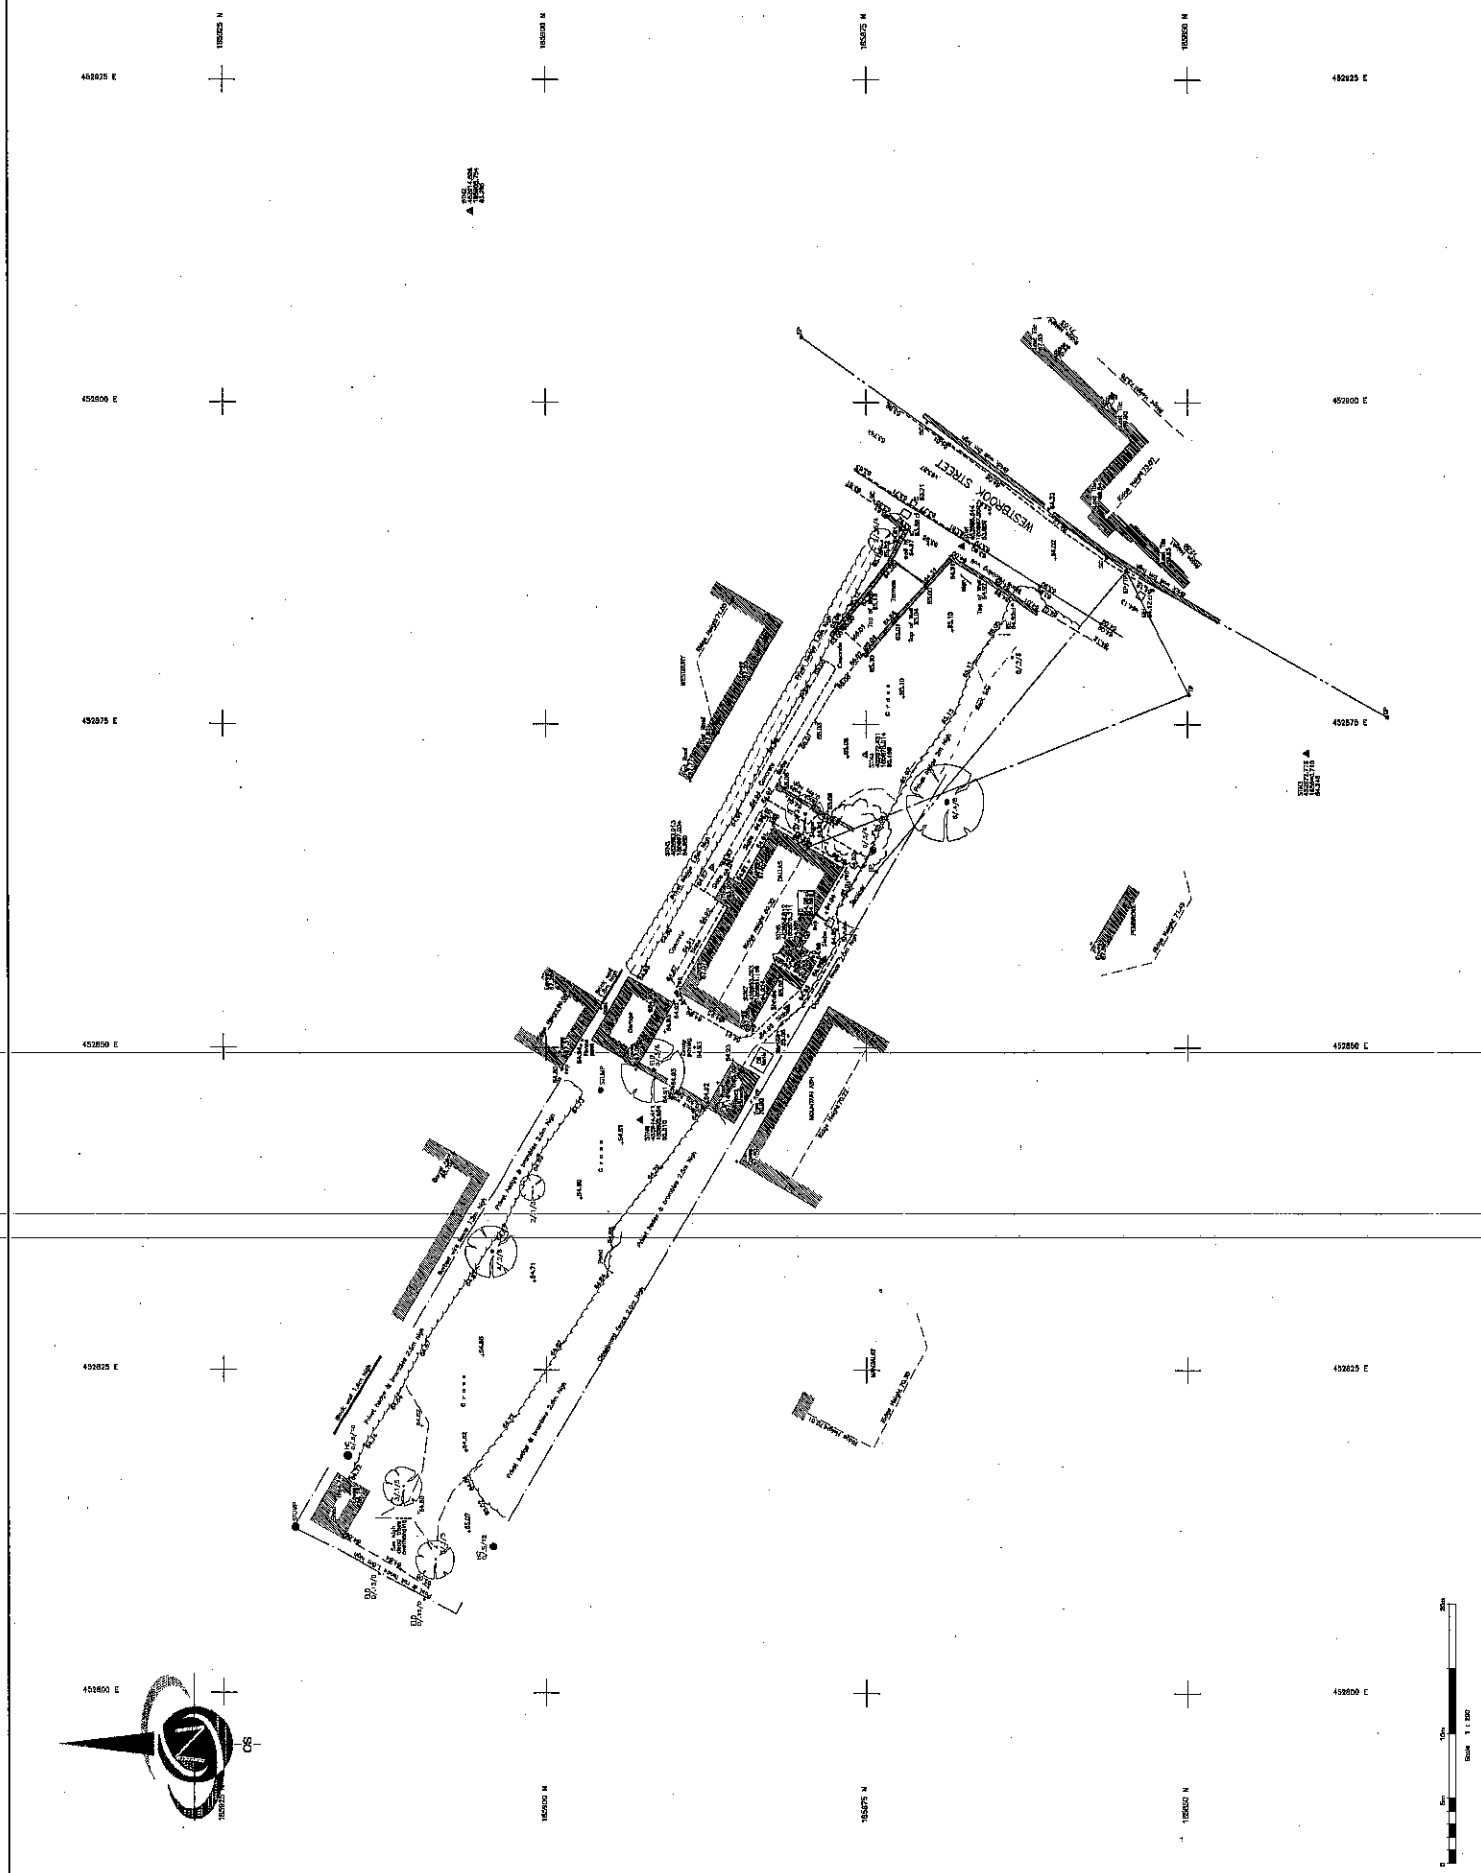

Note:
Street scene drawn to scale based on topographical survey carried out 12/02/2013

CONTRACTOR: Sub-Contractors and Suppliers are to check before commencing any work that they are not liable for any part of them without the consent of Fowler Architects and Planning.

DATE: DALLAS, WESTBROOK STREET BLEWBERY, OXON

PROJECT: Street scene


SCALE: 1:100 @ A1 DATE: May '13 DRAWING NO: 121122-04



19 High Street
Pewsey
Wiltshire
SN9 5AF

Tel: 01672 569444
Fax: 01672 569488

enquiries@fowlerarchitectsandplanning.co.uk

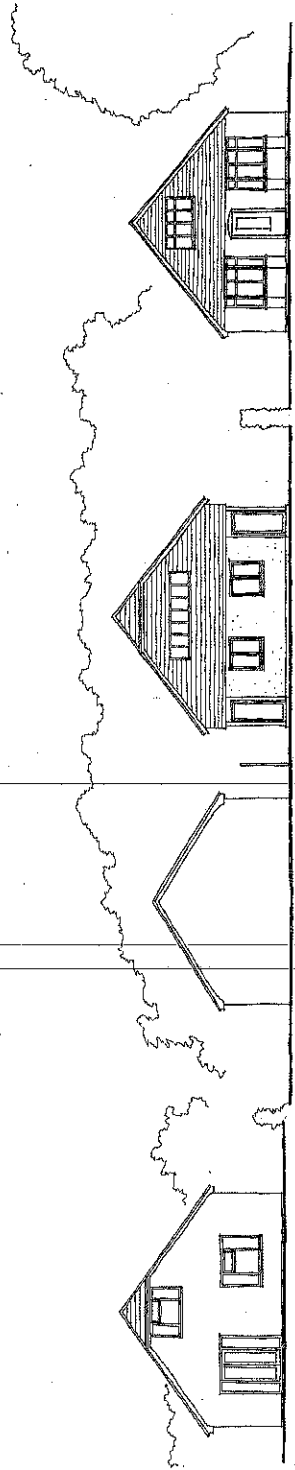

Highway

Path

Possible path

Path

Note:
Street scene drawn to
scale based on
topographical survey
carried out 12/02/2013

A Plot 3 address added
date
revisions
Contractors, Sub Contractors and Suppliers are to check
all relevant dimensions and levels of site and buildings
before commencing any site drawings or building work.
This drawing is copyright and may not be reproduced in
any part or form without written consent of Fowler
and Partners.


PROJECT
DALLAS, WESTBROOK STREET
BLEWBURY, OXON

drawing
Street scene

scale
1:100 @ A1
12/11/22-04, A
drawing no
Key 'B'

FWLLER ARCHITECTURE • DNNING
19 High Street
Pewsey
Wiltshire
SN9 5AF

Tel: 01672 569444
Fax: 01672 569488
enquiries@fowlerarchitectureandplanning.co.uk

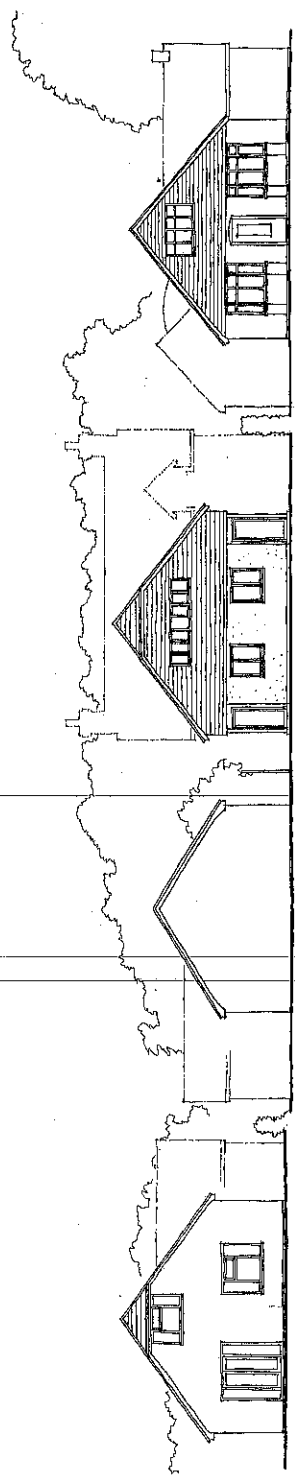

Blewbury

Dallas

Memphis Ash

Pewsey