

| revisions | initials | date |
|-----------|----------|------|
| | | |


Contractors, Sub Contractors and Suppliers are to check all relevant dimensions and levels of site and buildings before commencing any shop drawings or building work.

This drawing is copyright and may not be reproduced in any part or form without the written consent of Fowler Architecture and Planning



project
THE PLOT
Longworth

drawing
site location plan

| | | |
|---------------------|----------------|------------------|
| scale 1:1250 @A3 | drawn by BL | date Oct 2012 |
| 110819-01 | | |
| drawing no | | rev |

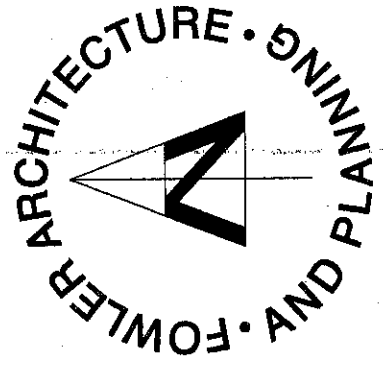

19 High Street
Pewsey
Wiltshire
SN9 5AF
tel (01672) 569444
fax (01672) 569488
enquiries@fap.co.uk

 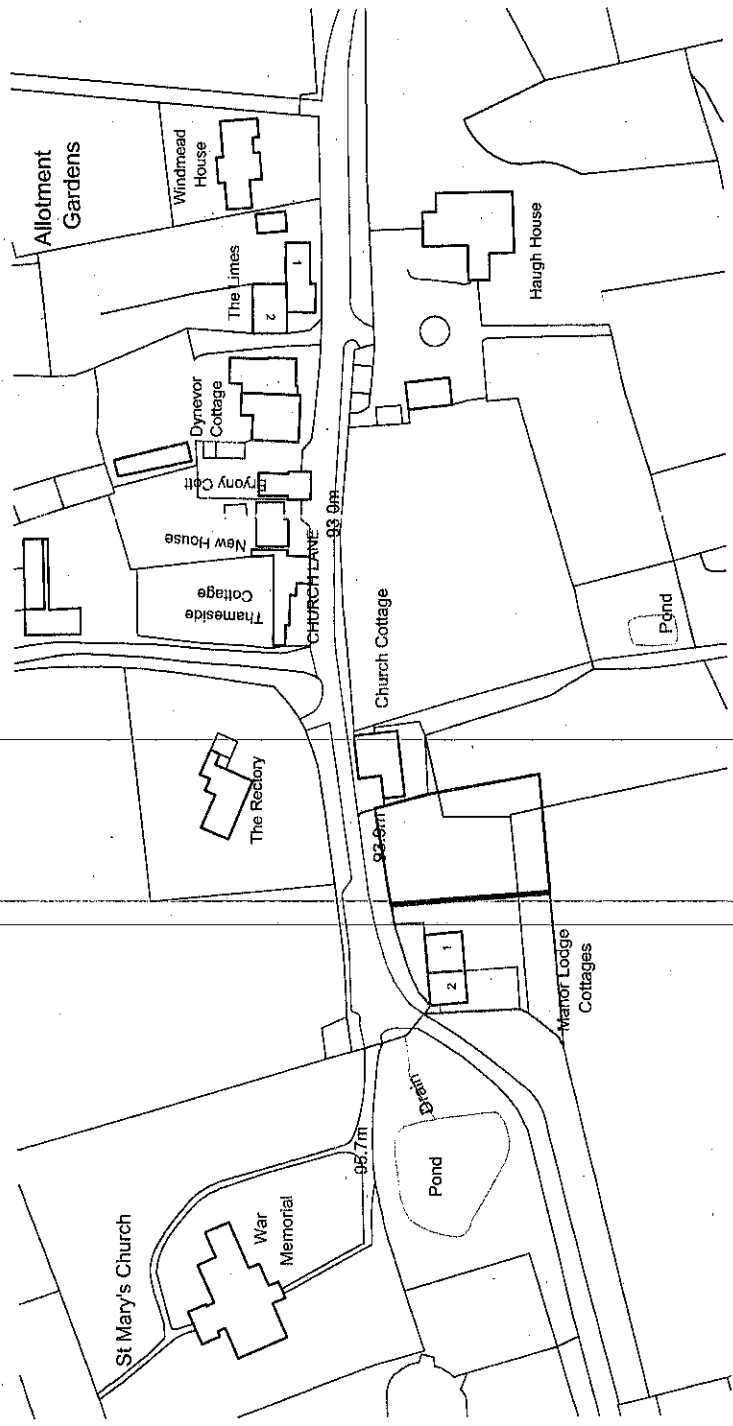

© Fowler Architecture & Planning 2012. All rights reserved. 110819-01-01


DATE: JUNE '19
 DRAWN BY: [unintelligible]
 CHECKED BY: [unintelligible]

CONTRACTOR: [unintelligible]
 CONTRACT NO: [unintelligible]
 PROJECT: NEW HOUSE
 CHURCH LANE
 LONGWORTH

SCALE: 1 : 200 @ A1
 DATE: OCT '12
 DRAWING NO: 110819 - 10

DRAWING: site plan


PROJECT: NEW HOUSE
 CHURCH LANE
 LONGWORTH

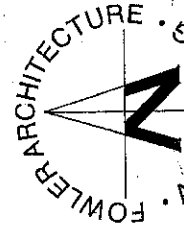

19 High Street
 Pewsey
 Wiltshire
 SN9 5AF


Tel: 01672 569444
 Fax: 01672 569488

enquiries@fowlerarchitectureandplanning.co.uk

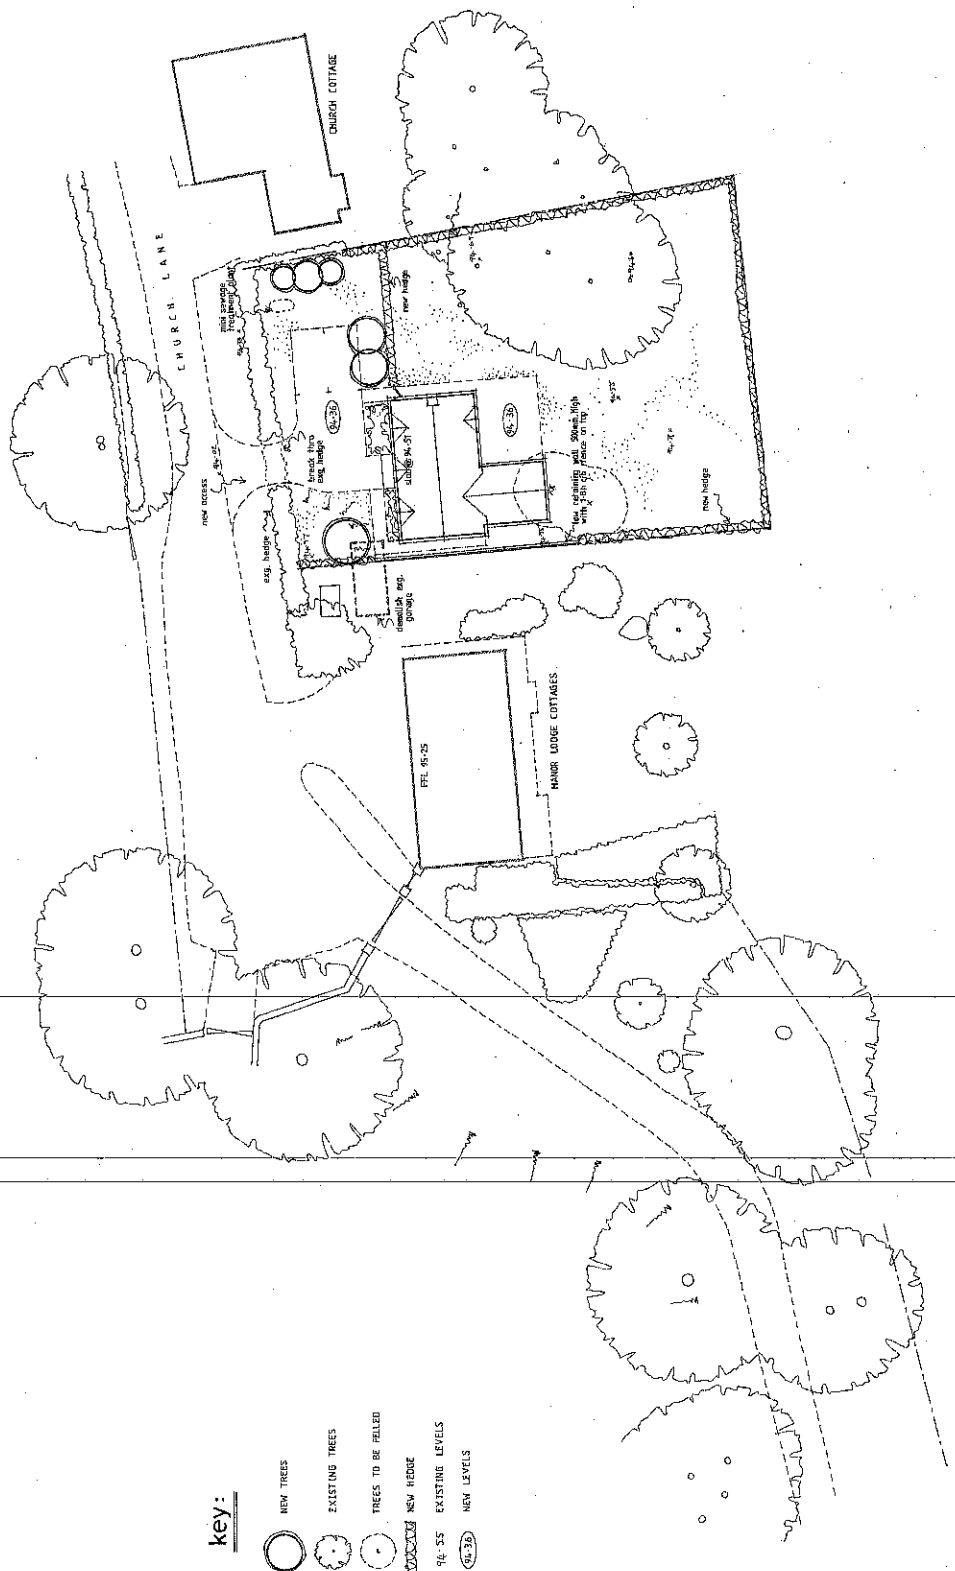


key:


- NEW TREES
- EXISTING TREES
- TREES TO BE FILLED
- NEW HEDGE
- RL 55 EXISTING LEVELS
- EL 39 NEW LEVELS

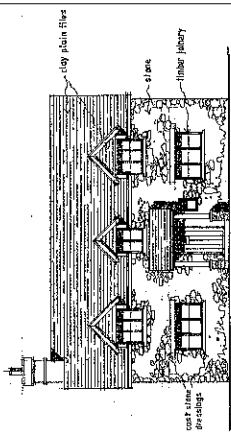


north elevation

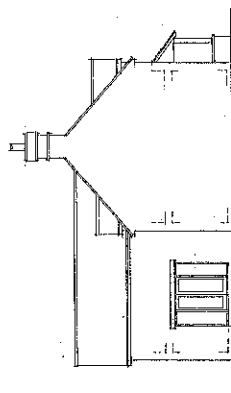


east elevation

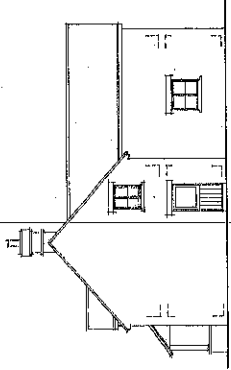

west elevation

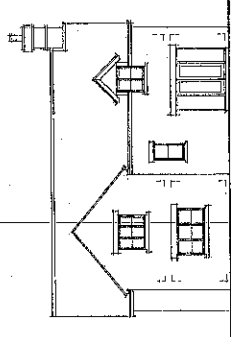


south elevation

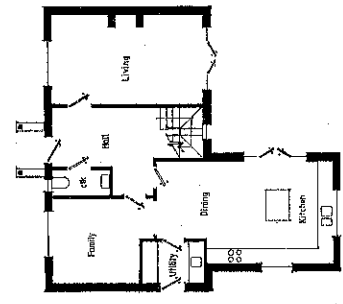


ground floor plan



SCALE 1:100

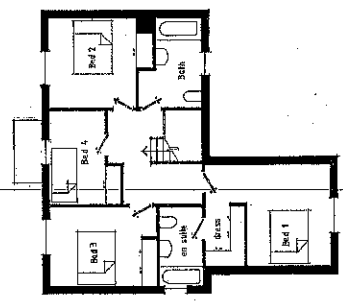


first floor plan

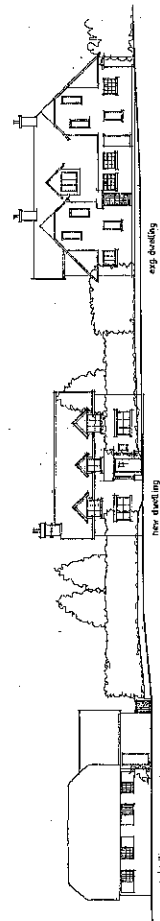

street scene



SCALE 1:200

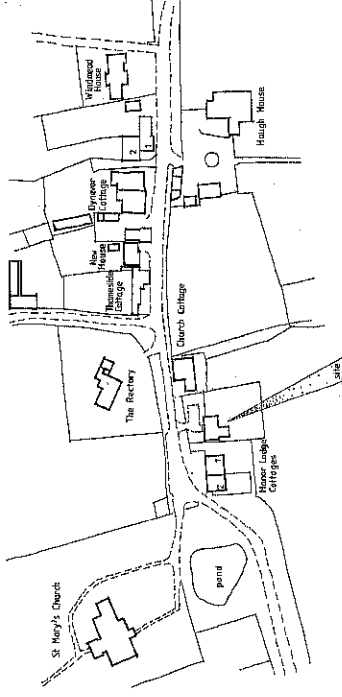

block plan




SCALE 1:1250

JUNE '09
A. Ridge lines and window height related
B. Eaves height related
C. Details
D. Construction, Sub-Construction and Specifications to check
E. All relevant elements and levels of site and buildings
F. Below commencing any deep drainage or building work.
This drawing is copyright and may not be reproduced in any form or form without written consent of Fowler
Architects and Planning.

NEW HOUSE
CHURCH LANE
LONGWORTH

design scheme

| | | | |
|---------|------------|------------|-----------|
| scale | 1:100 @ A1 | date | OCT 2012 |
| project | | drawing no | 110019-11 |
| | | | B |

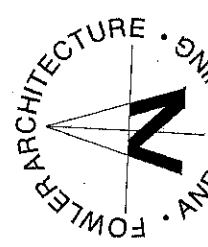

19 High Street
Pewsey
Wiltshire
SN9 5AF

Tel: 01672 569444
Fax: 01672 569488

enquiries@fowlerarchitectureandplanning.co.uk