


P13/V2024/FUL & P13/V2025/CA

Appendix 1

Notes:

All dimensions must be checked on site and not scaled from this drawing.

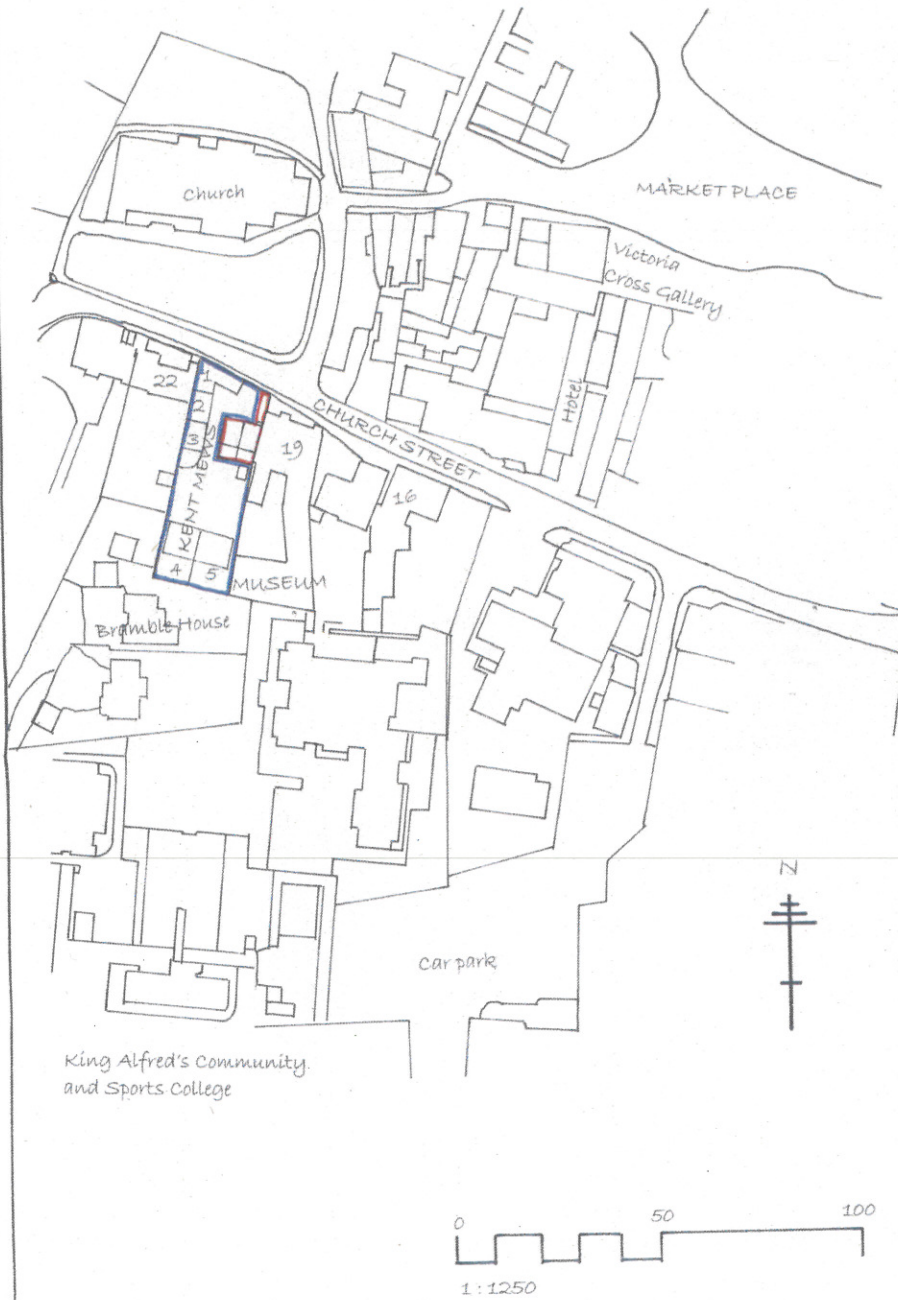

D I Fisher FRICS
Chartered Building Surveyor



RICS

47 Priory Orchard
Wantage
Oxon
OX12 9EL

Phone 01235 767775

Client

Mr & Mrs P Newton

LOCATION PLAN

DEMOLITION OF EXTG BUILDING
& ERECTION OF TWO DWELLINGS
20 CHURCH STREET
WANTAGE
OXON
OX12 8BL

Scale 1:1250

Date 3 April 2013

Drawn by *[Signature]*

Drg. No.

212 - 112 . L . 3


Rev.

P13/V/2024/FUL & P13/V/2025/CA
Appendix 2

NOTES:
All dimensions must be checked on site and not scaled from this drawing.




NORTH ELEVATION

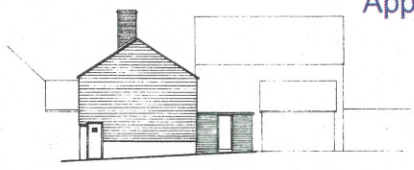


SOUTH ELEVATION




WEST ELEVATION

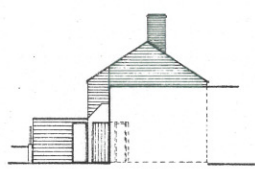


EAST ELEVATION

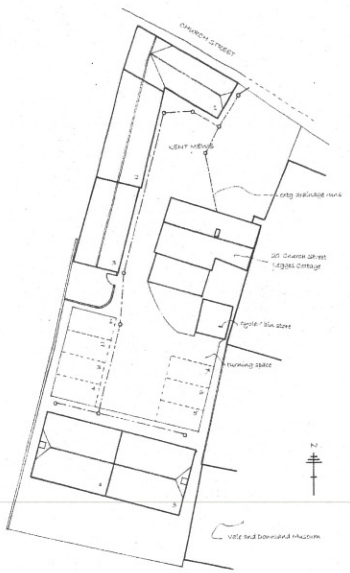



SITE PLAN

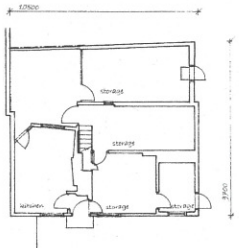

GROUND FLOOR PLAN

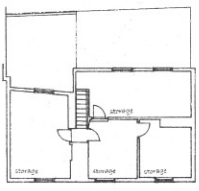

FIRST FLOOR PLAN

  

Date	Revision

D I Fisher FRICS
Chartered Building Surveyor

47 Priory Orchard
Wantage
Oxon
OX12 9EL
Phone 01235 767775

Client: Mr S Mrs P Newbox

Job Title: DEMOLITION OF EXTG BUILDING & ERECTION OF TWO DWELLINGS 20 CHURCH STREET WANTAGE OXON OX12 9EL

Drawing Title: PLANS AS EXISTING


Scale: 1:100, 1:200

Date: 1 April 2018 Drawn by: [Signature]


Orig No: 212 - 112 - L - 2 Rev: [Signature]

P13/V/2024/FUL & P13/V/2025/CA
Appendix 2


NOTES:
All dimensions must be checked on site and not scaled from this drawing.

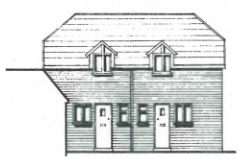


NORTH ELEVATION

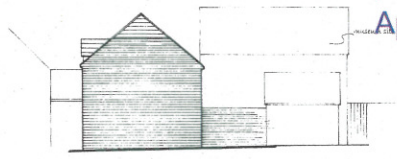


WEST ELEVATION

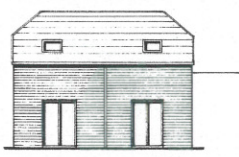


SOUTH ELEVATION

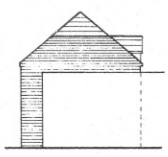


EAST ELEVATION

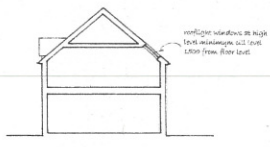


SECTION AA

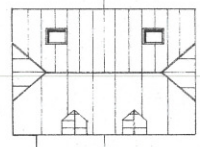


ROOF PLAN

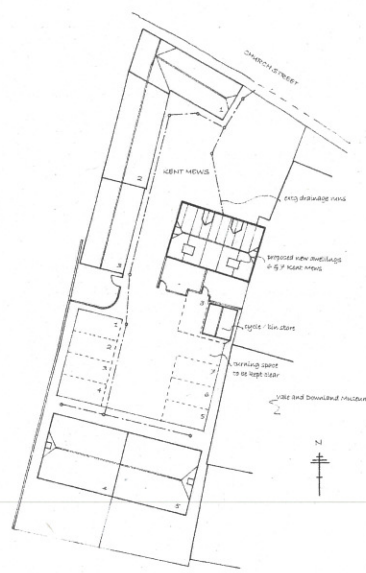

SITE PLAN

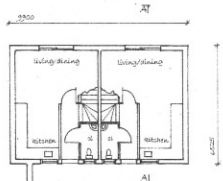

GROUND FLOOR PLAN

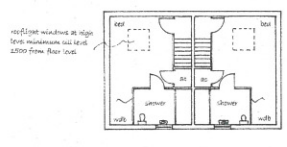

FIRST FLOOR PLAN

Rev	Date	Revised by	Revisions
A	21/08/2024		

D I Fisher FRICS
Chartered Building Surveyor

RICS

47 Priory Orchard
Wantage
Oxon
OX12 9EL
Phone 01235 767775

Client: Mr S & P PANDOL

Job Title: DEMOLITION OF EXISTING BUILDING & ERECTION OF TWO DWELLINGS 20 CHURCH STREET WANTAGE OXON OX12 9EL

Drawing Title: PLANS AS PROPOSED

Scale: 1:100, 1:200

Date: 21 August 2024 Drawn by: [Signature]

Doc No: 212 - 112 - L 1 Rev: A