


SCALE FROM THIS DRAWING. VERIFY ALL DIMENSIONS BEFORE SETTING OUT. COMMENCE WORK OR MAKING ANY SHOP DRAWINGS. COPYRIGHT © UNDISCLOSED TO SUPERVISING OFFICER IMMEDIATELY.

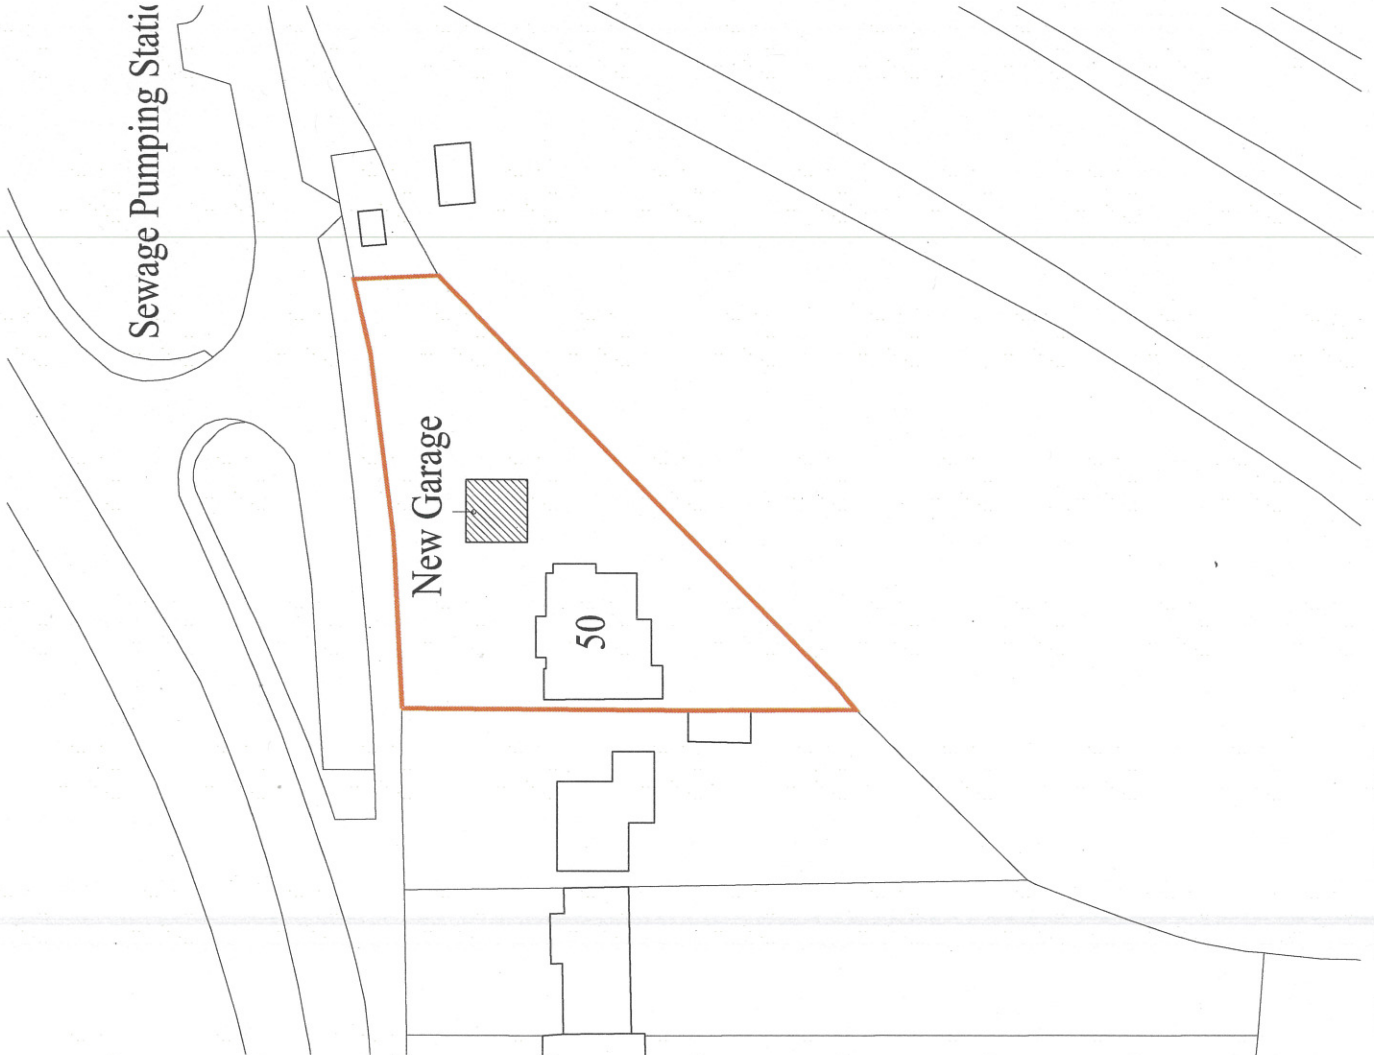


Sewage Pumping Station

New Garage

Sugworth Lane

50

Location Plan @ 1:1250

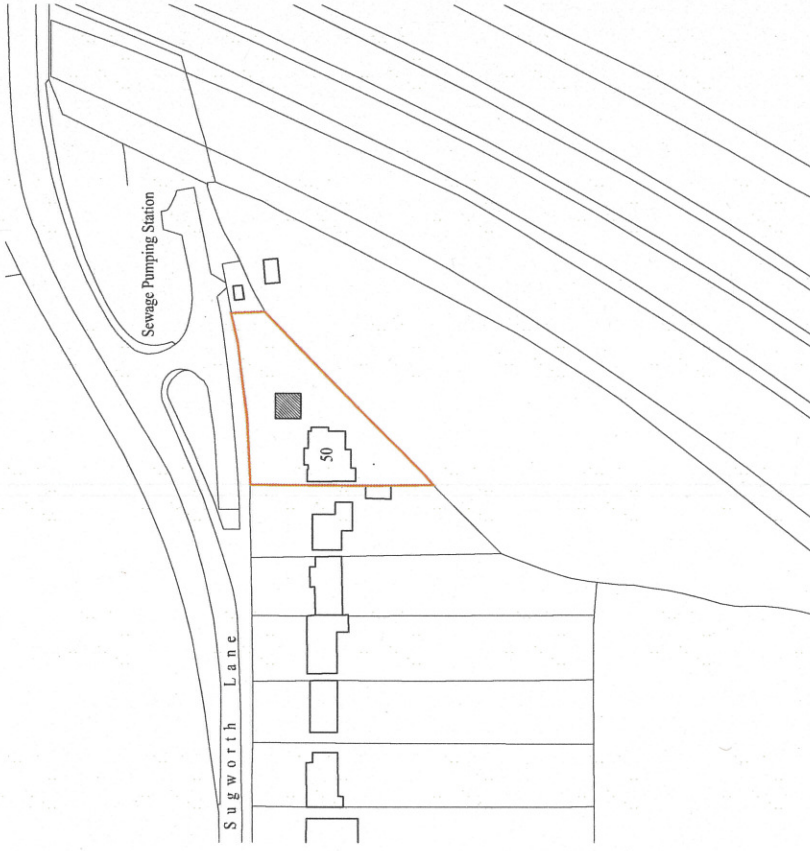


Sewage Pumping Station

1:500 scale Bar
This Drawing has been produced for printing onto A3 size paper, if printing on any other size please use the scale bar below.



1:1250 scale Bar
This Drawing has been produced for printing onto A3 size paper, if printing on any other size please use the scale bar below.

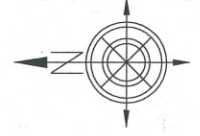

Day o Tanner Partnership ARCHITECTU
AND
PLANNING

www.daytanner.co.uk
Reading
51 Peash Street
50 Ourch Street
Wokingham
Crowthorn
Reading
RG40 1XP
RCA B&K
0118 980 0906
0118 944 1242
info@daytanner.co.uk
rg40@daytanner.co.uk


CLIENT Mr & Mrs T. Woods
JOB 50 Sugworth Ln, Oxon
DRG Prop Site & Location Plan

SCALE 1:500/1:250 DRAWN D.Novallas DATE Mar '09


2730/15

Site Plan @ 1:500


Rev.	Description	Date

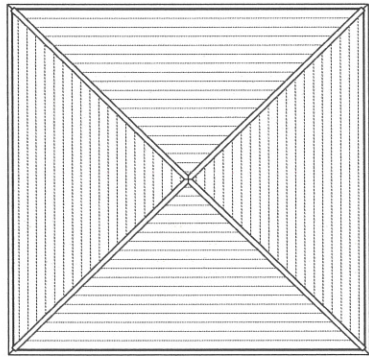


Roof Plan

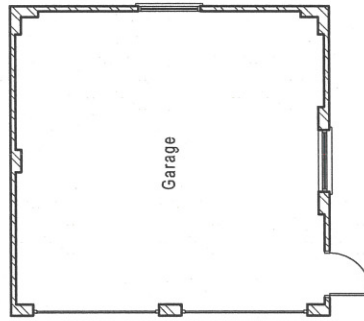


Ground Floor Plan

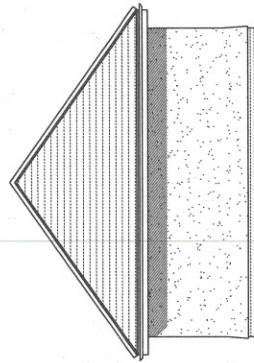


Side Elevation

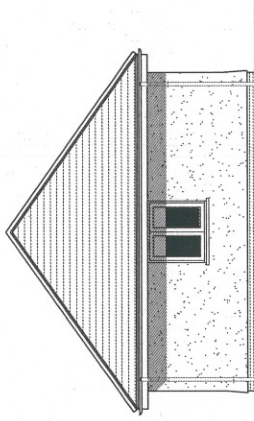


Rear Elevation

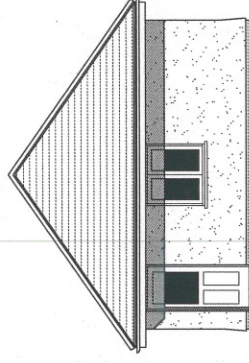

Side Elevation

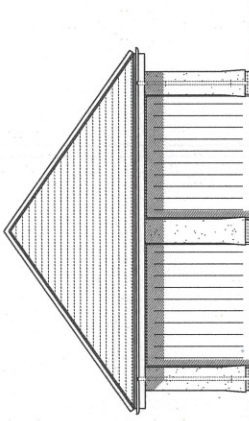

Front Elevation

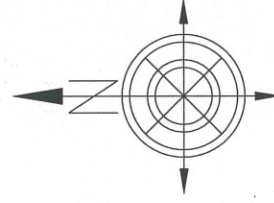

1:100 scale Bar
 This Drawing has been produced for printing onto A3 size paper.



Day Tanner Partnership
 ARCHITECTS
 51 Finch Street
 Reading
 RG1 1JH
 01895 600000
 www.daytanner.co.uk

Mr & Mrs T Woods
 50 Sugworth Lane, Radleigh
 Abingdon, OX14 2HY
 PROPOSED GARAGE

DATE: 1:100 DRAWN: AB DATE: Sept 13 2730 / 14