


02-101 - Proposed Location Plan
Scale 1:1250@A3
P13/V0834/FUL - Rev C

Appendix 1 - Site Location Plan - Frilford Farm - P13/V2212

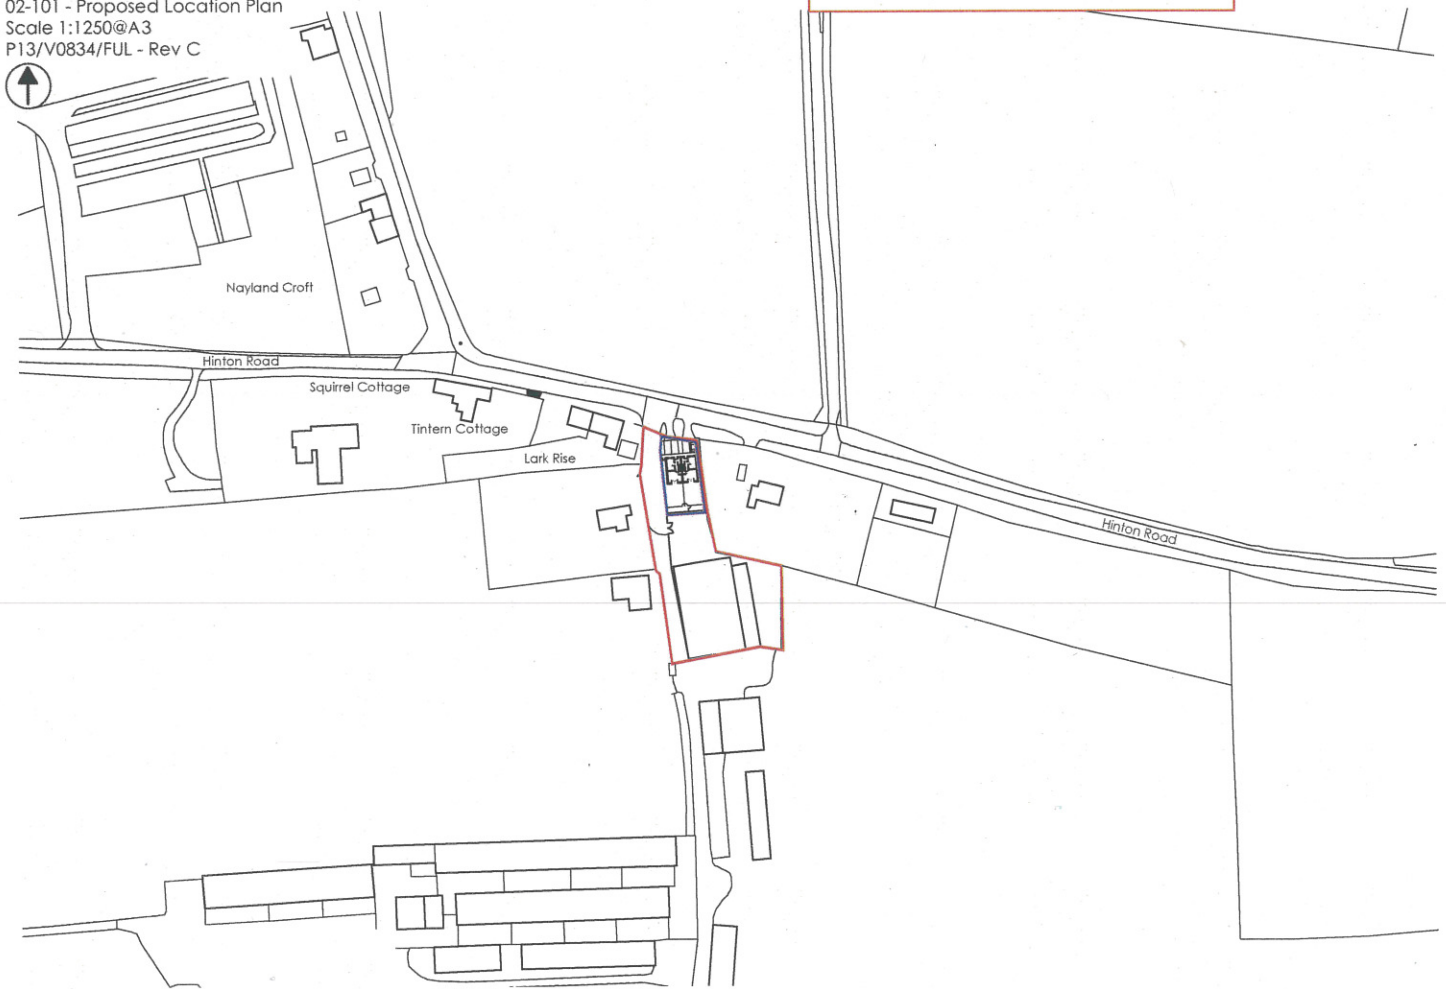

03-100 - Proposed Ground Floor Plan
Scale 1:100@A3
P13/V0834/FUL - Rev C

Appendix 2 - Frilford Farm - Revised Layout - P13/V2212/FUL

