


P13/V2137 - Peewit Farm - Appendix 1 - Site location

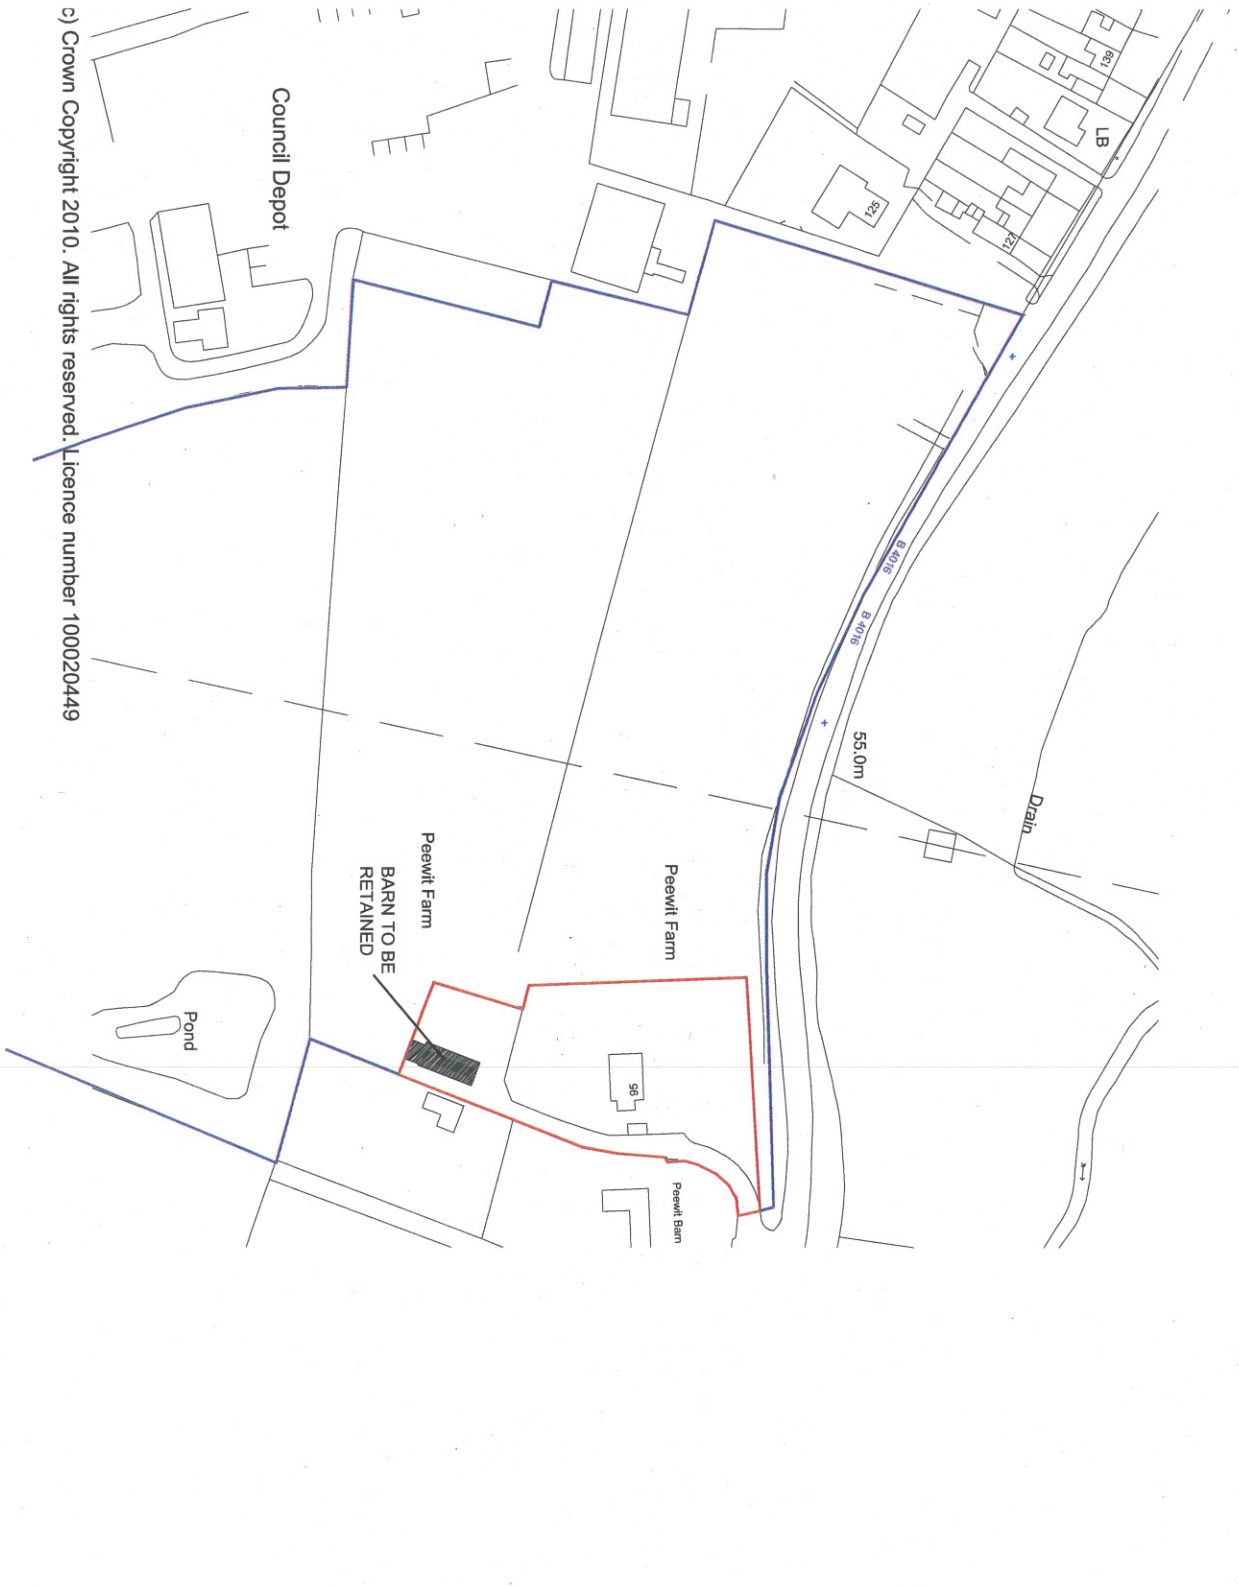

c) Crown Copyright 2010. All rights reserved. Licence number 100020449




A	Building outline amended	1:10/13
REVISIONS		

Robin Akers Ltd
 Architectural Consultants
 1 Lee Close, Charlbury,
 Oxon OX7 3SG
 tel 01608 810012
 e-mail robin.akers@virgin.net


JOB:
 Barn @ Peewit Farm,
 Sutton Courtnay

DRAWING:
 Site Plan


DRAWN:	CHECKED:
SCALES: 1:1250@A3	DATE:
JOB No.	DRAWING No. REV.
	4 A

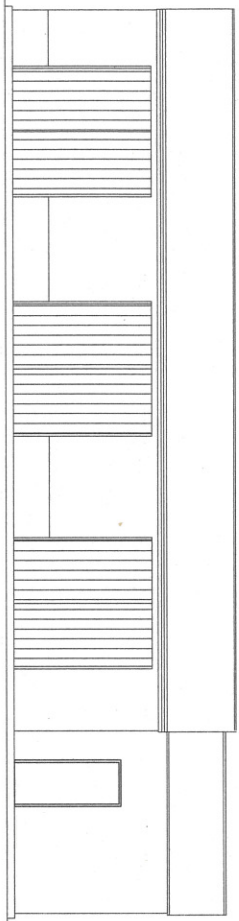


West (front) Elevation

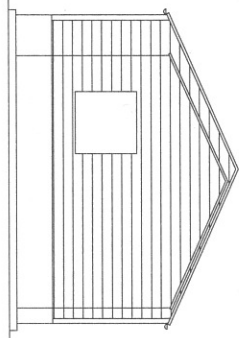

South Elevation

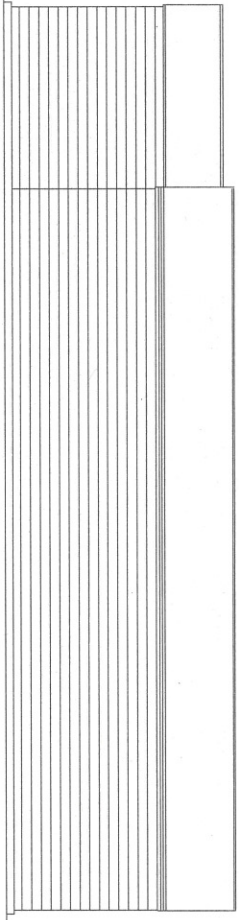


East (Rear) Elevation

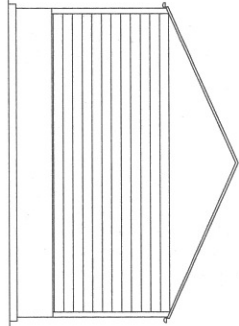

North Elevation

Boundary Line

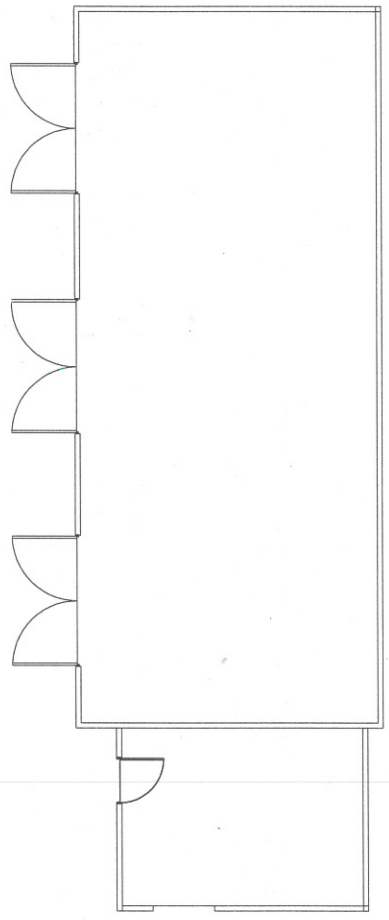

NO.	REVISIONS

W



<p>Robin Akers Ltd Architectural Consultants 1 Lee Close, Charlbury, Oxon OX7 3SG tel 01608 810012 e-mail robin.akers@virgin.net</p>	
<p>JOB: Barn @ Peewit Farm, Sutton Courtnay</p>	
<p>DRAWING: Proposed</p>	
<p>DRAWN:</p>	<p>CHECKED:</p>
<p>SCALE: 1:100@A3</p>	<p>DATE:</p>
<p>JOB No.</p>	<p>DRAWING No. REV.</p>
<p>2</p>	<p>2</p>