



WEST ELEVATION  
SCALE 1:100

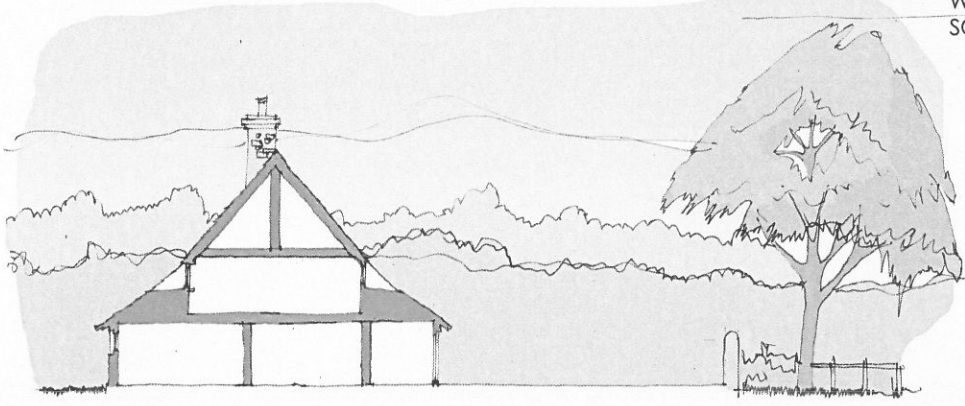


SECTION A-A  
SCALE 1:100

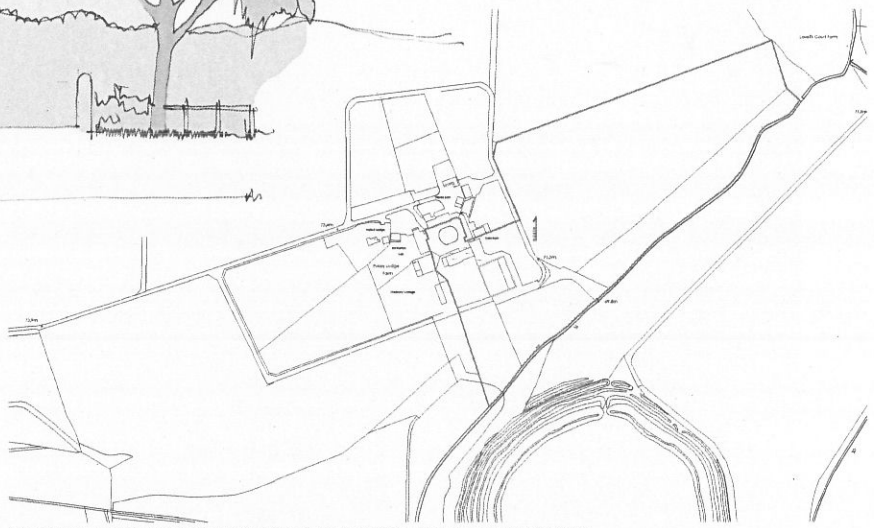

Ordnance Survey (c) Crown Copyright 2012. All rights reserved. Licence number 100020449

LOCATION PLAN  
SCALE 1:2500

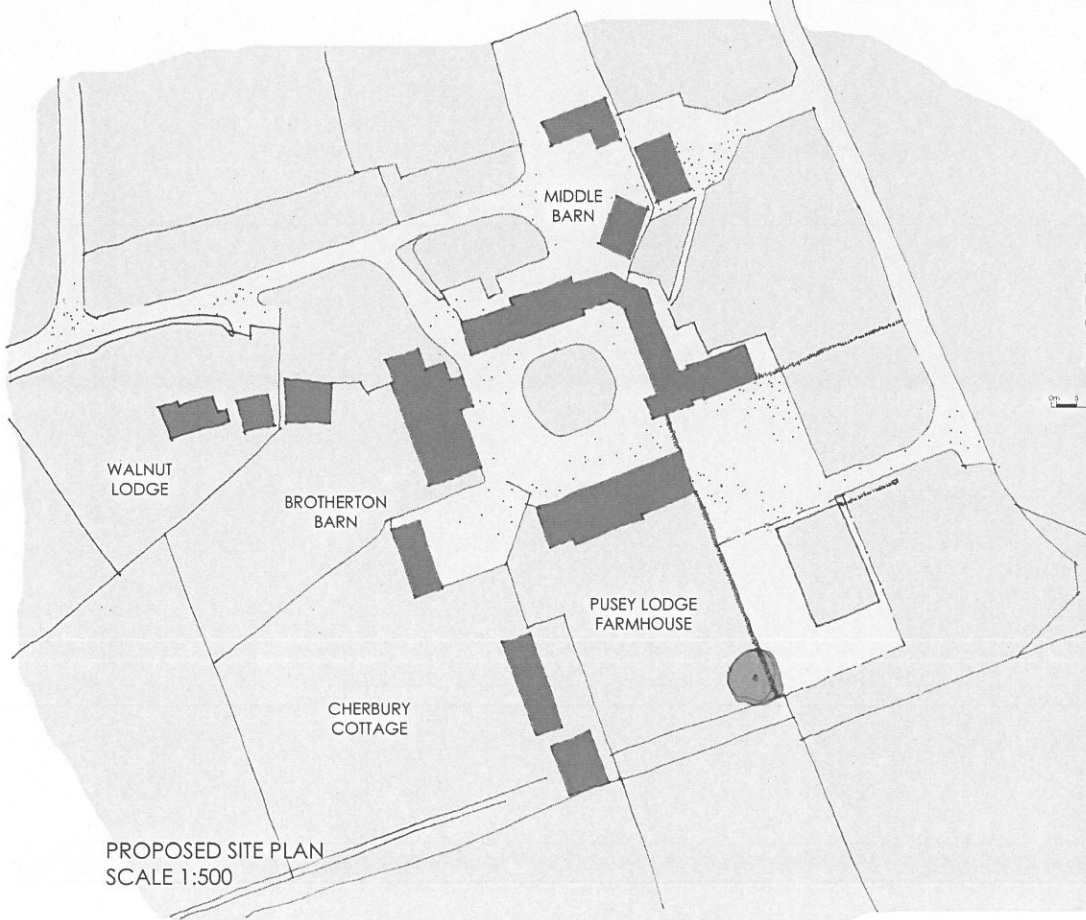

PROPOSED SITE PLAN  
SCALE 1:500

Client:  
Matthew Green

Job:  
Proposed replacement  
Barn at Lodge Farm,  
Pusey

Drawing Title:  
Site and Location  
Plans, and  
Proposed Sections

Scale:  
Noted @A1  
Date: Aug 13 Drawn By: Checked SRJ

Drawing No: 2566.200 Revision:

## PLANNING


The White Barn, Manor Farm, Manor Road  
Wantage, Oxfordshire, OX12 9BE  
E: 01235 763302 F: 01235 763373  
The Mansion House, Highmore Park, Cornhill,  
Wiltshire, SN1 3 5SP  
E: 01249 700407 F: 01249 470077  
info@bhp-harwood.co.uk www.bhp-harwood.co.uk




**COPYRIGHT RESERVED**  
 THIS DRAWING IS THE PROPERTY OF BHP HARWOOD ARCHITECTS AND MAY NOT BE COPIED, REPRODUCED, LOANED OR DISCLOSED WITHOUT THEIR EXPRESS PERMISSION IN WRITING.

**REVISIONS**


Rev.	Date	Description

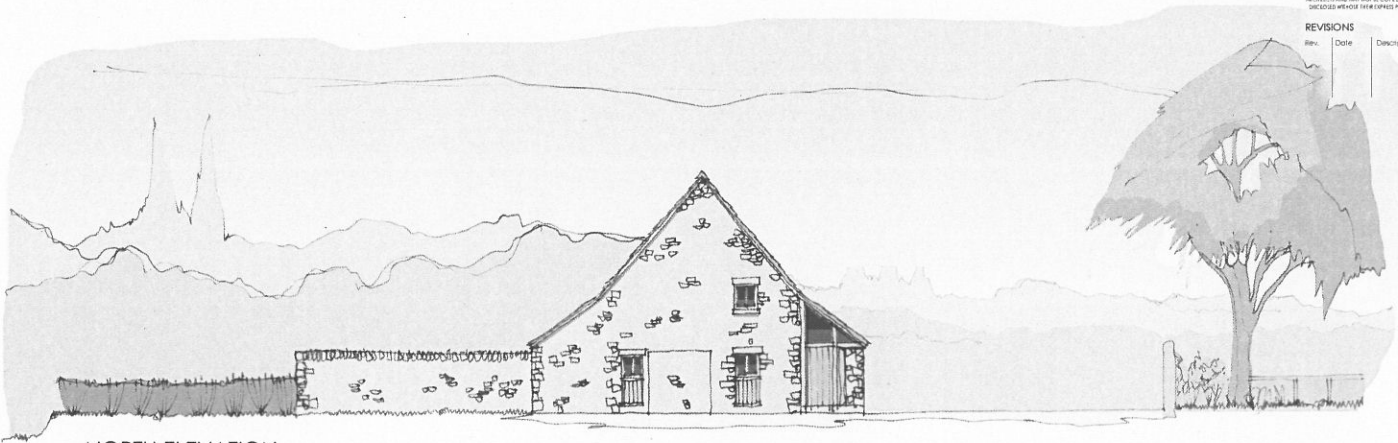

NORTH ELEVATION

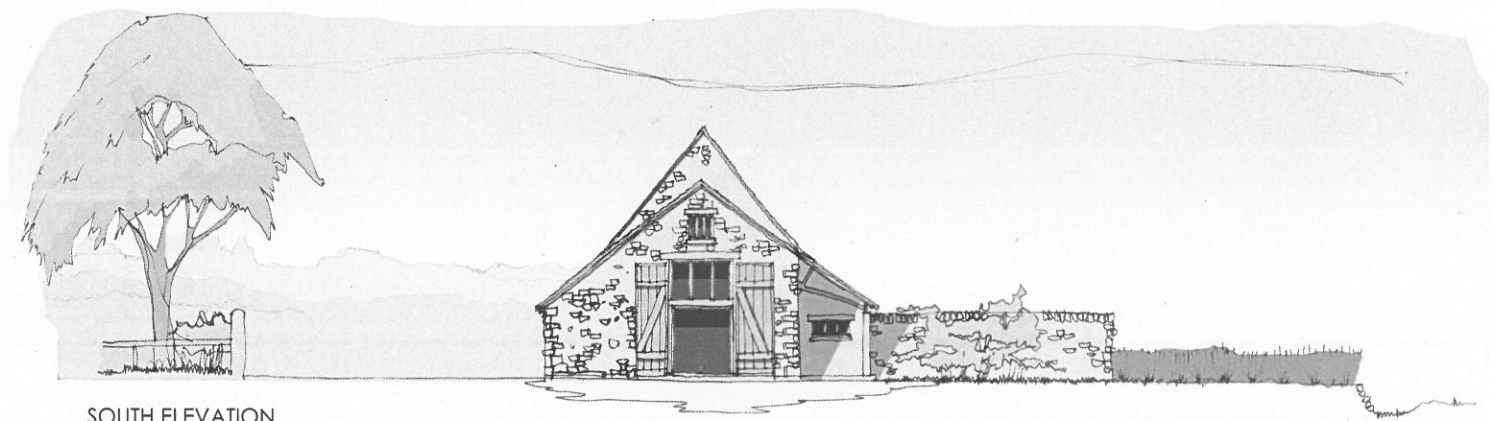

SOUTH ELEVATION

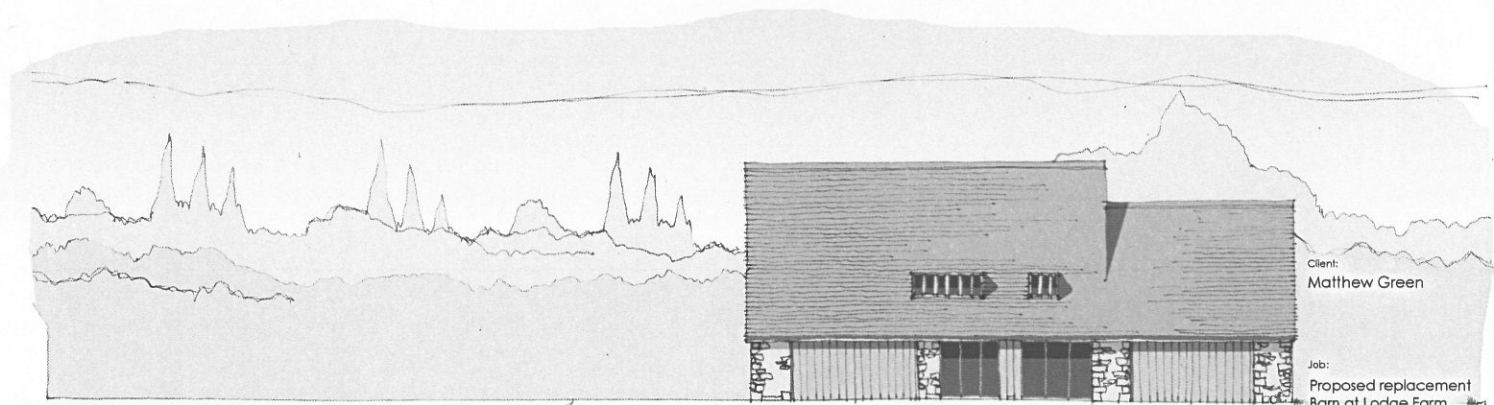

WEST ELEVATION

Client:  
 Matthew Green

Job:  
 Proposed replacement  
 Barn at Lodge Farm,  
 Pusey

Drawing Title:  
 Proposed Elevations

Scale:  
 1:100 @ A1

Date:  
 Aug 13


Drawn By  
 SRJ

Drawing No:  
 2566.202

Revision:

**PLANNING**

The White Barn, Manor Farm, Manor Road  
 Westgate, Cheltenham, GL52 2SE  
 T: 01249 763322 F: 01249 763373  
 The Manors House, Hartam Park, Corsham,  
 Wiltshire, SN13 0DP  
 T: 01249 700407 F: 01249 470077  
 info@bpharwood.co.uk www.bpharwood.co.uk

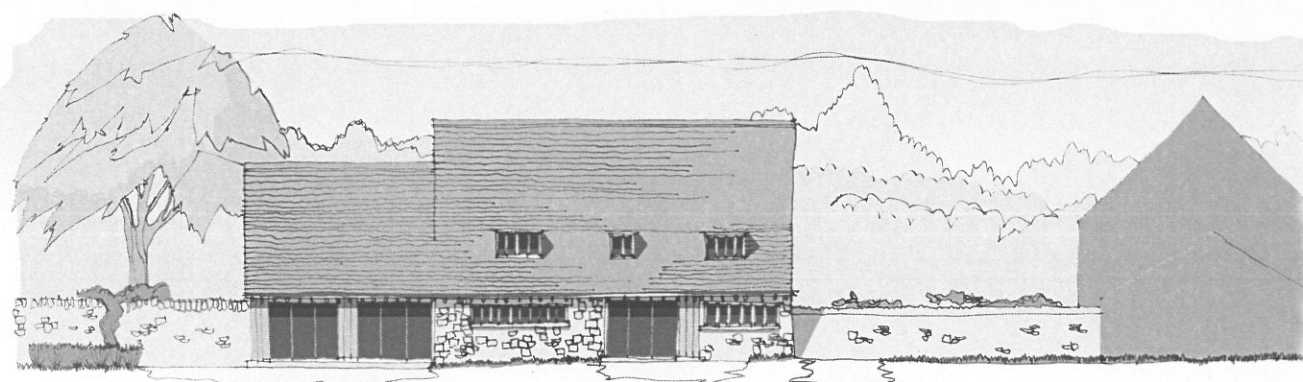

EAST ELEVATION



Site

