

6/0/13
COPYRIGHT RESERVED
THIS DRAWING IS THE PROPERTY OF BHP HARWOOD
ARCHITECTS AND MAY NOT BE COPIED, REPRODUCED, LENT OR
DISCLOSED WITHOUT THE EXPRESS PERMISSION IN WRITING.

REVISIONS

Rev.	Date	Description
A	3.06.13	Scale bar added

Client:
Mr Dave Matthews

Job:
47 The Motte
Abingdon
OX14 3NZ

Drawing Title:
Location Plan

Scale:
1:1250 @A3


Date:
May 13

Drawn By
JJ

Checked
SJ

Revision:
A

Drawing No:
2573.108

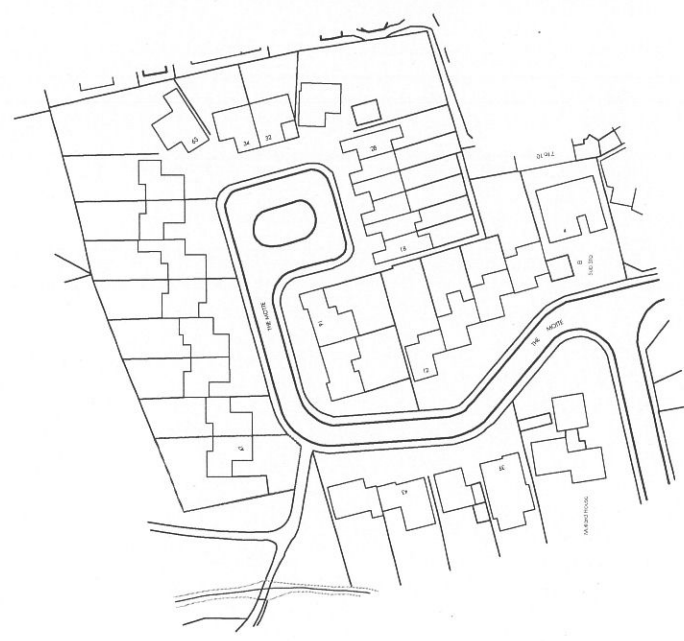

Ordnance Survey (c) Crown Copyright 2012. All rights reserved. Licence number 100020449

PLANNING

The White Barn, Manor Farm, Manor Road
Wantage, Oxfordshire, OX12 8NE
T: 01235 745322 F: 01235 745373
The Mansion House, Highnam Park, Comham,
Wiltshire, SN13 0EP
T: 01249 700407 F: 01249 470077
info@bpharwood.co.uk - www.bpharwood.co.uk



NOTES:

CONTRACT RECEIVED
 THE DRAWINGS AND ANY INFORMATION CONTAINED THEREIN ARE THE PROPERTY OF BHP HARWOOD ARCHITECTS AND MAY NOT BE COPIED, REPRODUCED, LENT OR DISCLOSED WITHOUT THEIR EXPRESS PERMISSION IN WRITING.

REVISIONS

Rev.	Date	Description

Client: Mr Dave Matthews


Job: 47 The Mottle Abingdon OX14 3NZ

Drawing Title: Existing Floor Plans and Elevations


Scale: 1:100 @A3
Date: June 13
Drawn By: Checked
Revision: Drawing No: 2573.109

PLANNING


The White Barn, Manor Farm, Manor Road
 Wainman, Oxon, OX12 9BE
 T: 01235 765322 F: 01235 765373
 The Marlston House, Marlston Park, Courham,
 Oxon, OX11 1JG
 T: 01249 700407 F: 01249 470077
 info@bpharwood.co.uk www.bpharwood.co.uk

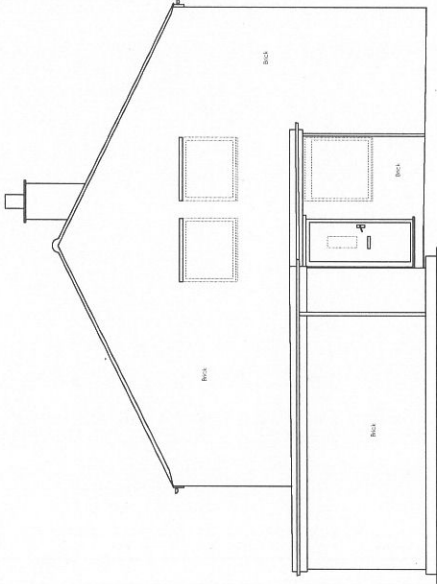


FRONT ELEVATION

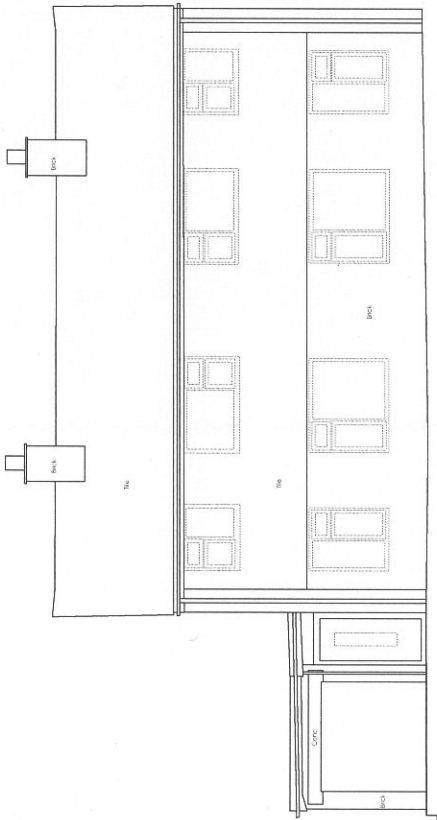

SIDE ELEVATION

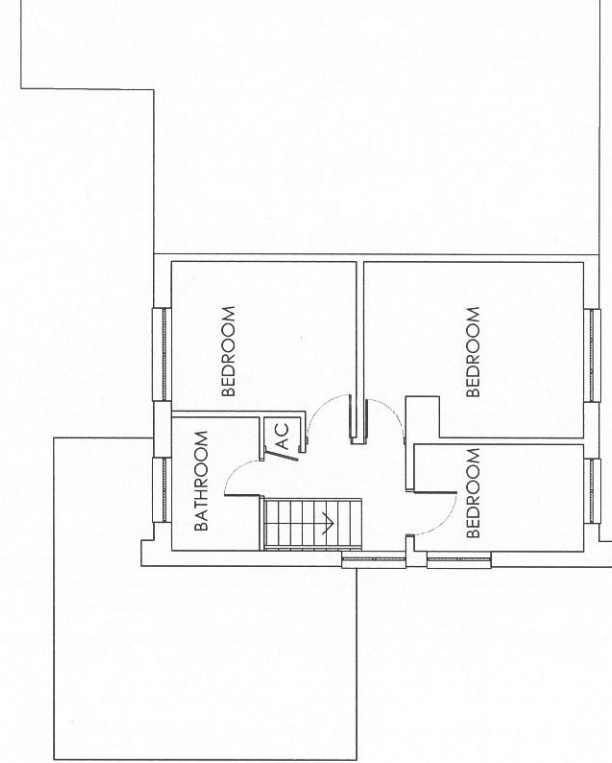


EXISTING FIRST FLOOR PLAN

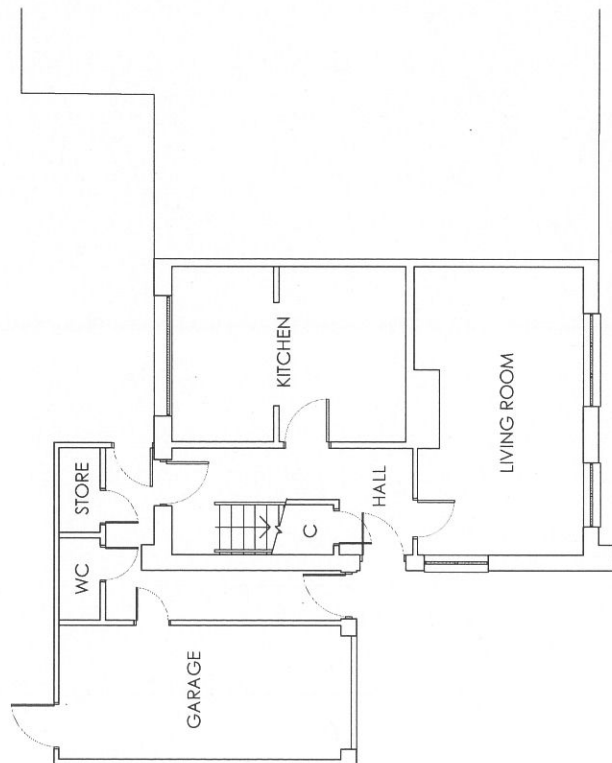

EXISTING GROUND FLOOR PLAN



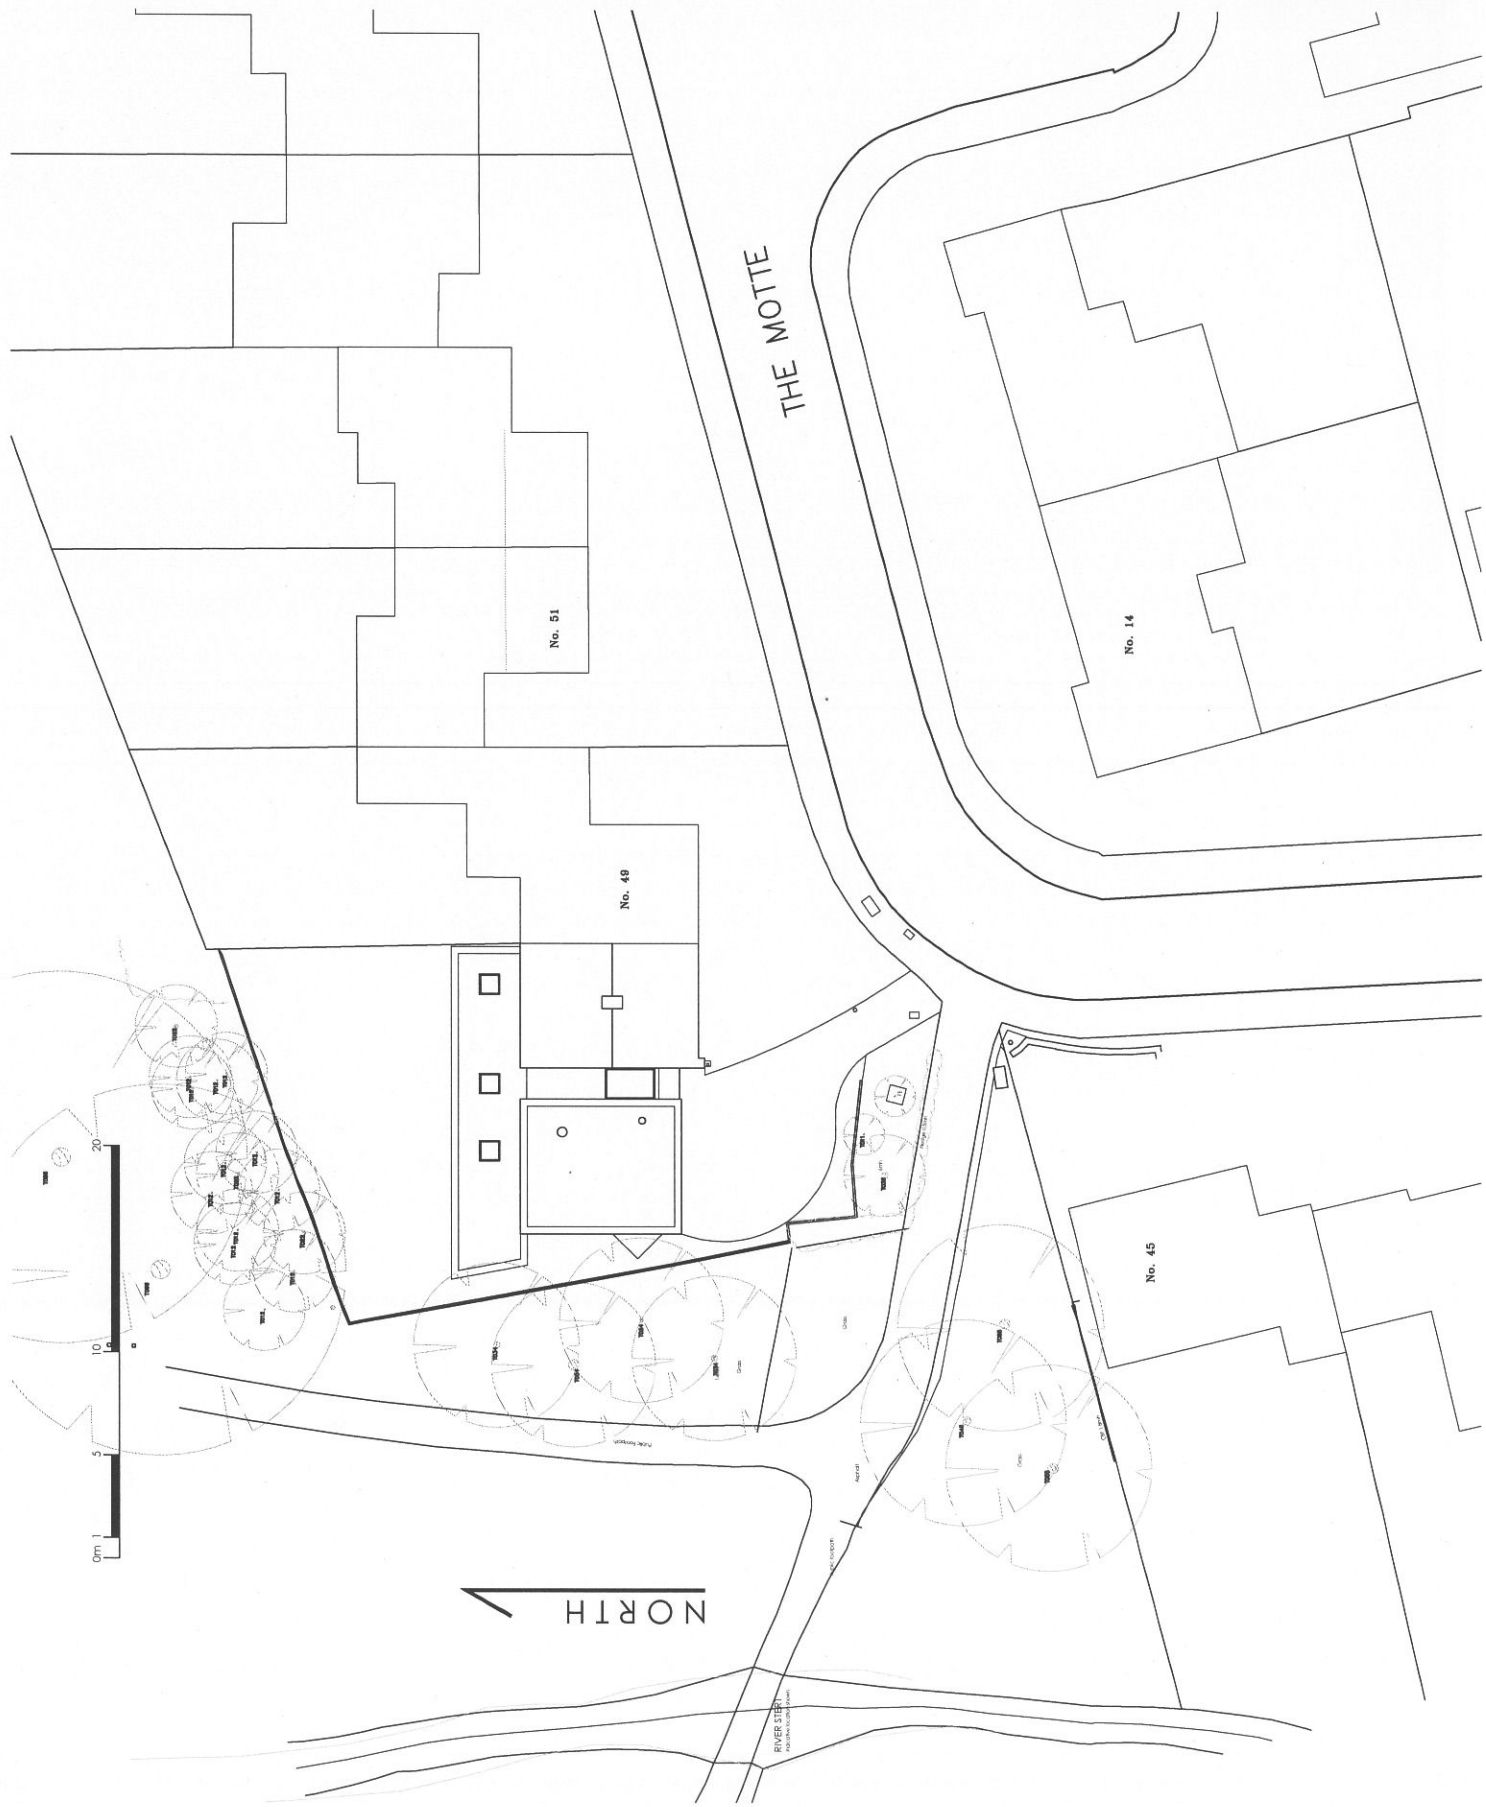

COPYRIGHT RESERVED
 THIS DRAWING IS THE PROPERTY OF BHP HARWOOD ARCHITECTS AND MAY NOT BE COPIED, REPRODUCED OR IN ANY MANNER USED WITHOUT THE WRITTEN PERMISSION OF BHP HARWOOD ARCHITECTS.

REVISIONS

Rev.	Date	Description

Client:
 Mr Dave Matthews

Job:
 47 The Motte
 Abingdon
 OX14 3NZ

Drawing Title:
 Site Plan
 Proposed

Scale: 1:250 @A3
Date: Oct 12
Drawn By: PR
Checked: SJ
Drawing No: 2573.100
Revision: A

PLANNING

The White Barn, Manor Farm, Manor Road
 Warringe, Oxfordshire, OX12 8NE
 T: 01235 765322 F: 01235 765373
 The Mansion House, Hartfield Park, Courham,
 Wiltshire, SN13 0BP
 T: 01249 700407 F: 01249 470077
 info@bpharwood.co.uk www.bpharwood.co.uk



COPYRIGHT RESERVED
THE DRAWINGS ARE THE PROPERTY OF BHP HARWOOD ARCHITECTS AND MAY NOT BE COPIED, REPRODUCED, EITHER IN WHOLE OR IN PART, OR BY ANY MEANS, WITHOUT THE WRITTEN PERMISSION OF BHP HARWOOD ARCHITECTS.

REVISIONS

Rev.	Date	Description

Client:
Mr Dave Matthews

Job:
47 The Mottle
Abingdon
OX14 3NZ


Drawing Title:
Ground Floor Plan
Proposed

Scale: 1:100 @A3
Date: Oct 12
Drawn By: PR
Checked: SJ
Drawing No.: 2573.101
Revision: A

PLANNING

The White Barn, Manor Farm, Mottis Road
 Wantage, Oxfordshire, OX12 8NE
 T: 01235 765322 F: 01235 765373
 The Mansion House, Marlham Park, Cornham,
 Wantage, SN13 0BP
 T: 01249 700407 F: 01249 470077
 info@bpharwood.co.uk - www.bpharwood.co.uk

BHP HARWOOD
ARCHITECTS

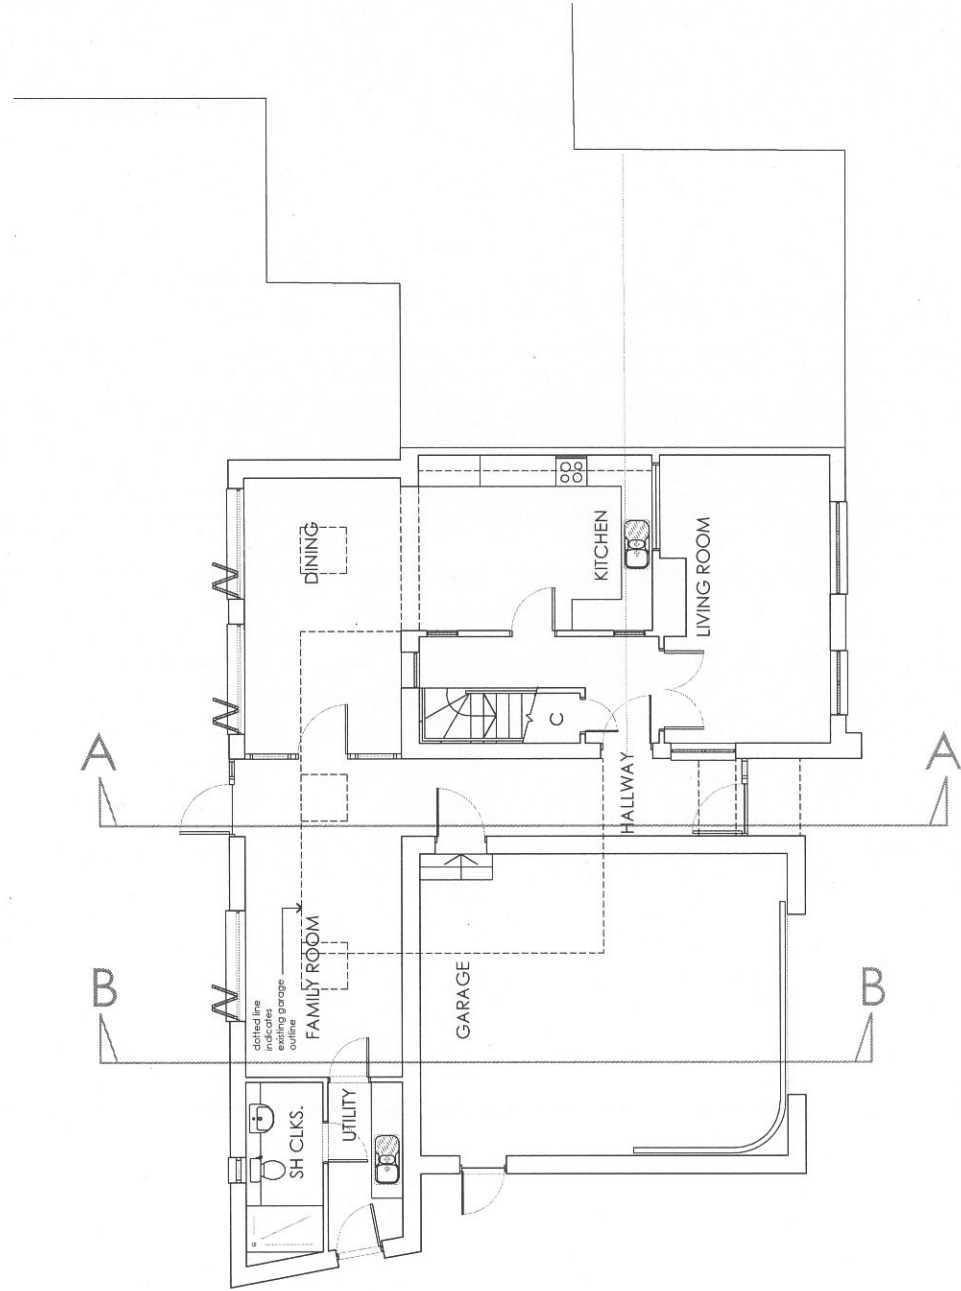

GROUND FLOOR PLAN



NOTES

COPYRIGHT RESERVED
THIS DRAWING IS THE PROPERTY OF BHP HARWOOD ARCHITECTS AND MUST NOT BE COPIED, REPRODUCED, LENT OR DISTRIBUTED WITHOUT THE EXPRESS PERMISSION IN WRITING.

REVISIONS


Rev.	Date	Description

Client:
Mr Dave Matthews


Job:
47 The Molte
Abingdon
OX14 3NZ

Drawing Title:
First Floor Plan
Proposed

Scale: 1:100 @A3
 Date: Oct 12
 Drawn By: PR
 Checked: SJ
 Drawing No: 2573.102
 Revision: A

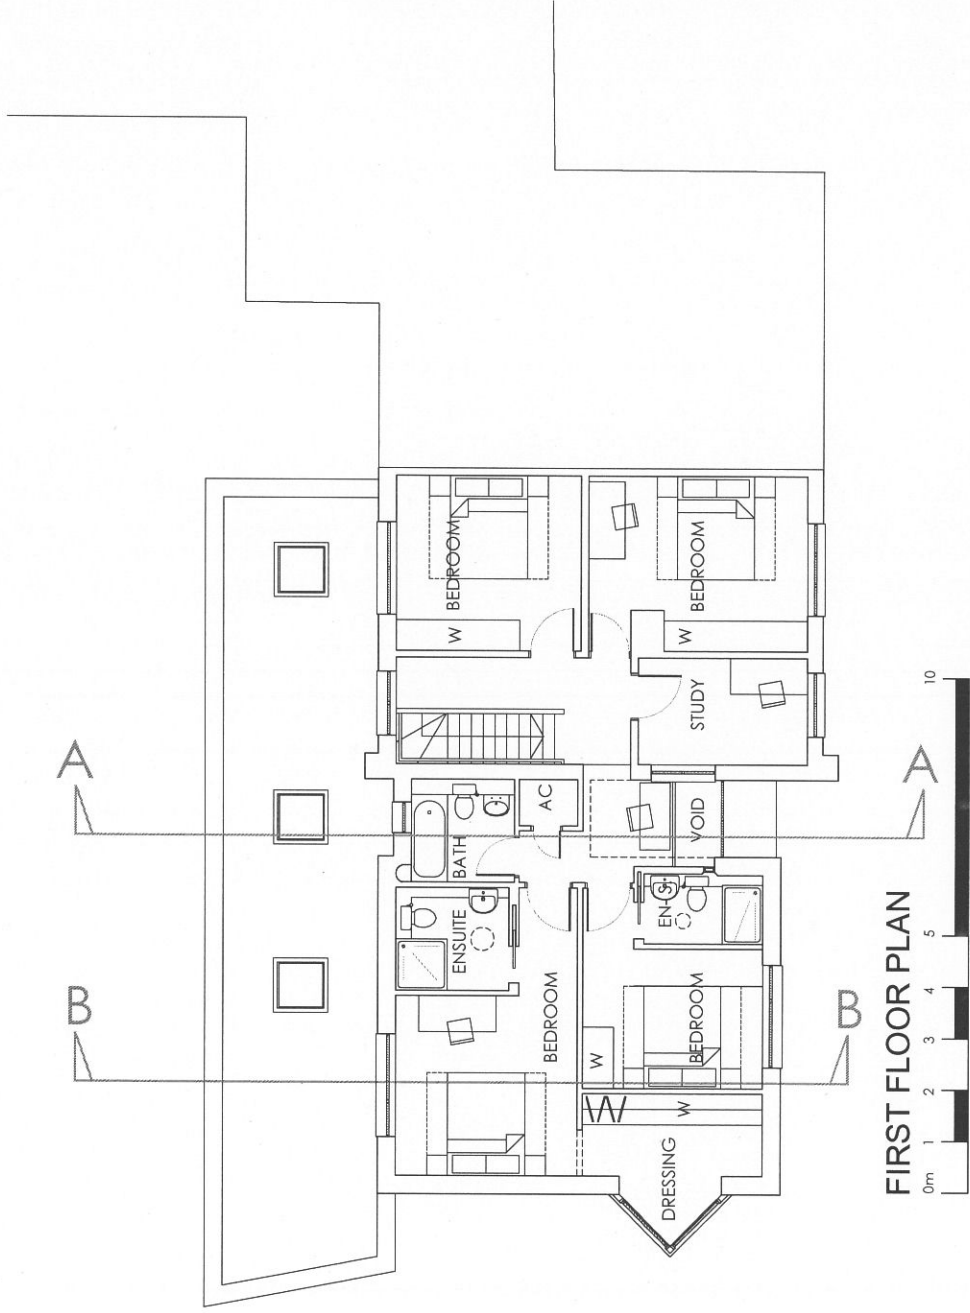


FIRST FLOOR PLAN

 

PLANNING

The White Barn, Manor Farm, Manor Road
 Wenleige, Oxfordshire, OX12 8HE
 T: 01235 765322 F: 01235 765373
 The Manton House, Manton Park, Cuxham,
 Witshire, SN13 9EP
 T: 01249 700407 F: 01249 470077
 info@bhparchitects.co.uk www.bhparchitects.co.uk

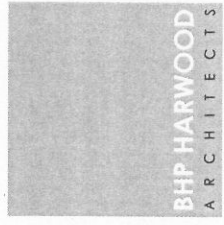

COPYRIGHT RESERVED

THE DRAWING IS THE PROPERTY OF BHP HARWOOD ARCHITECTS AND MAY NOT BE COPIED, REPRODUCED, LENT OR DISCLOSED WITHOUT THEIR EXPRESS PERMISSION IN WRITING.

REVISIONS

Rev.	Date	Description

Client:
Mr Dave Matthews

Job:
47 The Maze
Abingdon
OX14 3NZ

Drawing Title:
South and East
Elevations
Proposed

Scale:
1:100 @A3

Date:
Oct 12

Drawn By:
PR


Checked:
SJ

Revision:
2573.104 A

PLANNING

The Maze Farm, Maze Farm, Maze Farm Road
Wantage, Oxfordshire, OX12 8NE
T: 01235 765322 F: 01235 765373
The Maze Farm, Maze Farm, Maze Farm Road
Wantage, Oxfordshire, OX12 8NE
T: 01249 700407 F: 01249 470077
info@bpharwood.co.uk www.bpharwood.co.uk

BHP HARWOOD
ARCHITECTS

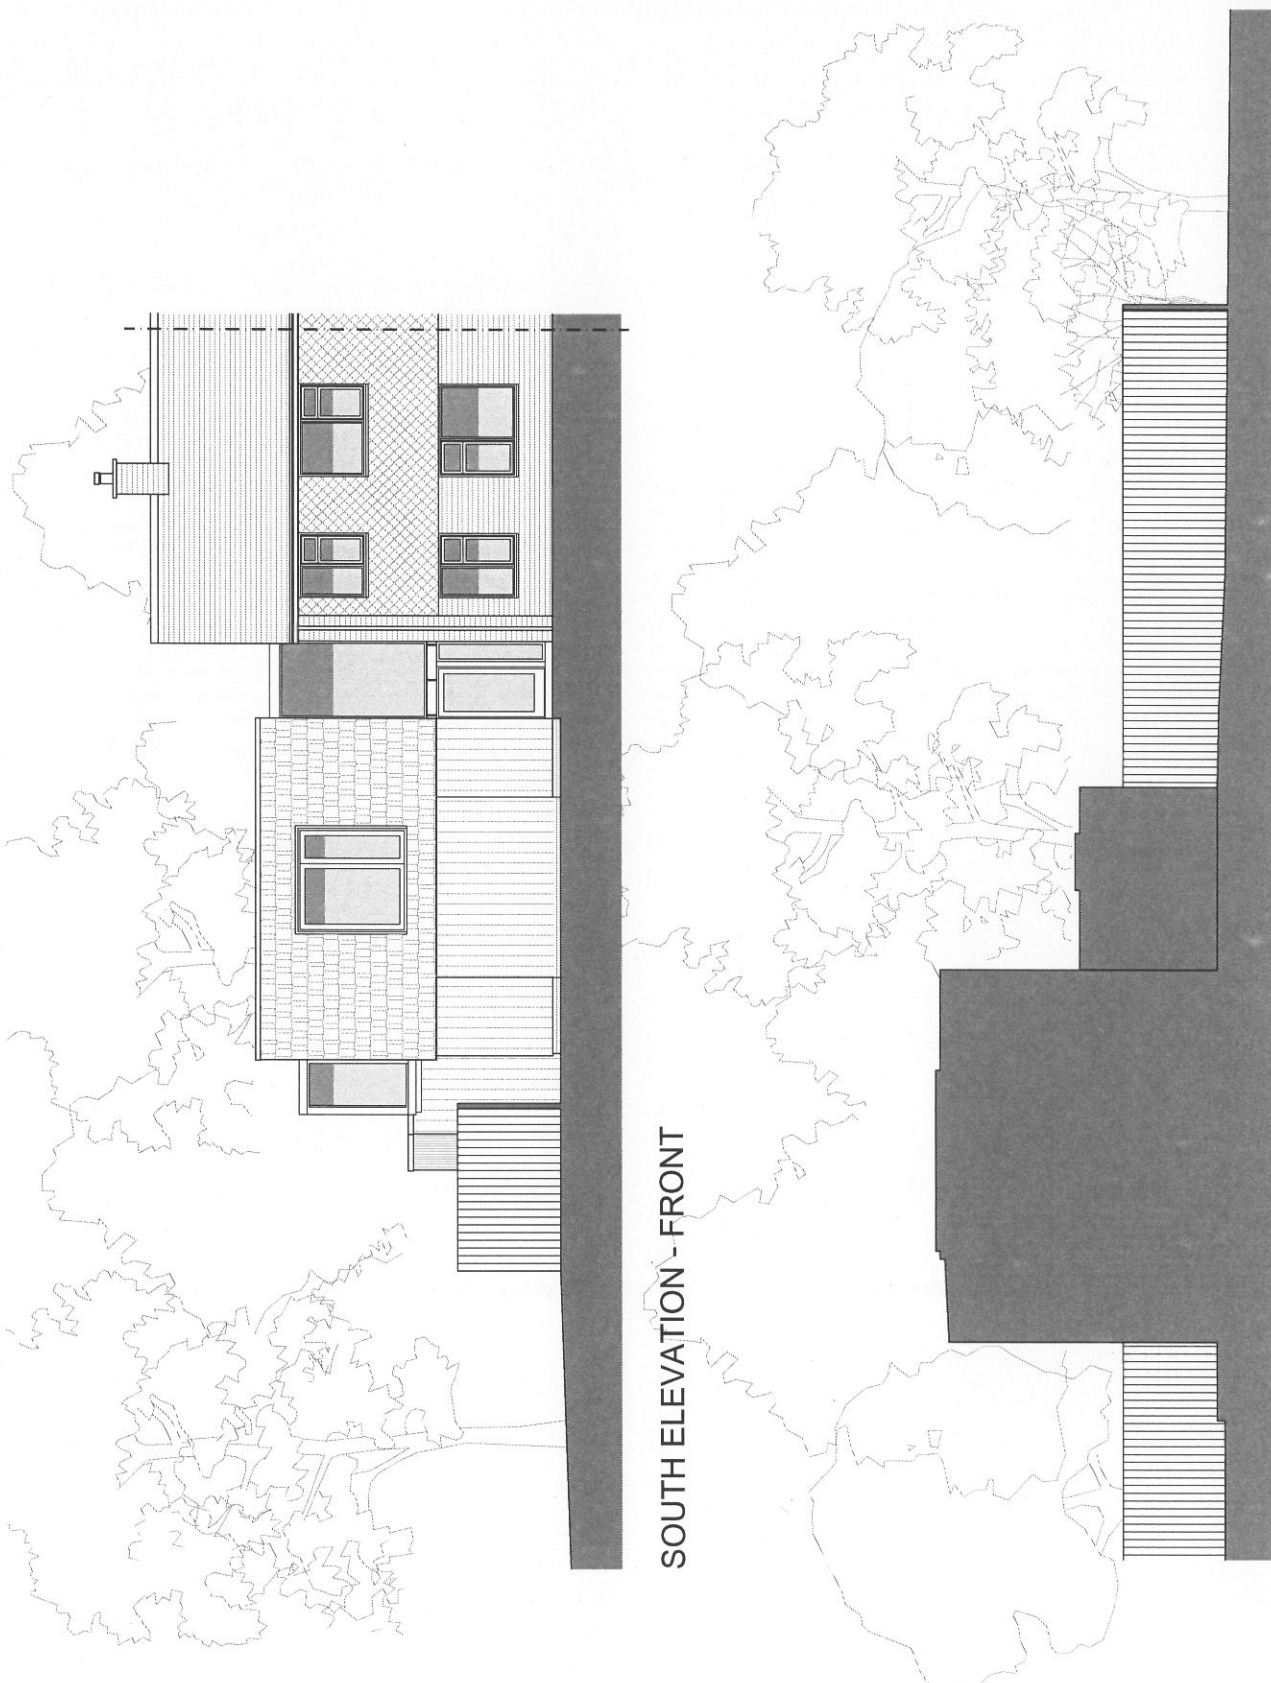

SOUTH ELEVATION - FRONT

EAST ELEVATION



COPYRIGHT RESERVED
 THE DRAWINGS AND ANY PHOTO COPIES, REPRODUCED HEREIN OR
 DISCLOSED WITHOUT THE EXPRESS PERMISSION IN WRITING.

REVISIONS

Rev.	Date	Description

Client:
 Mr Dave Matthews

Job:
 47 The Mottle
 Abingdon
 OX14 3NZ


Drawing Title:
 North and West
 Elevations
 Proposed

Scale: 1:100 @A3
Date: Oct 12
Drawn By: PR
Checked: SJ
Drawing No: 2573.105
Revision: A


PLANNING

The White Barn, Moorall Farm, Manor Road
 Abingdon, Oxfordshire. T: 01235 765373
 F: 01235 765373
 The Horseshoe House, Hartfield Park, Crowtham,
 Reading, RG2 9AT. T: 01249 700407
 F: 01249 470077
 info@bpharwood.co.uk - www.bpharwood.co.uk

BHP HARWOOD
 ARCHITECTS

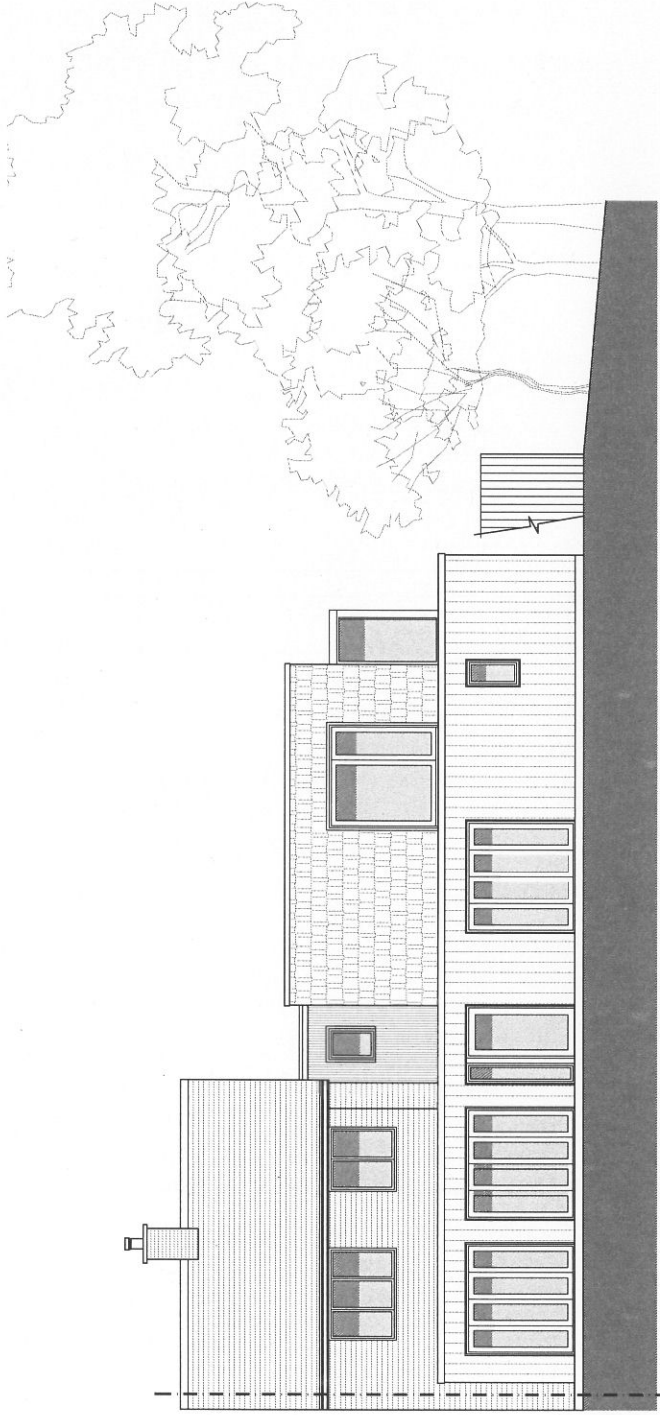

NORTH ELEVATION - REAR

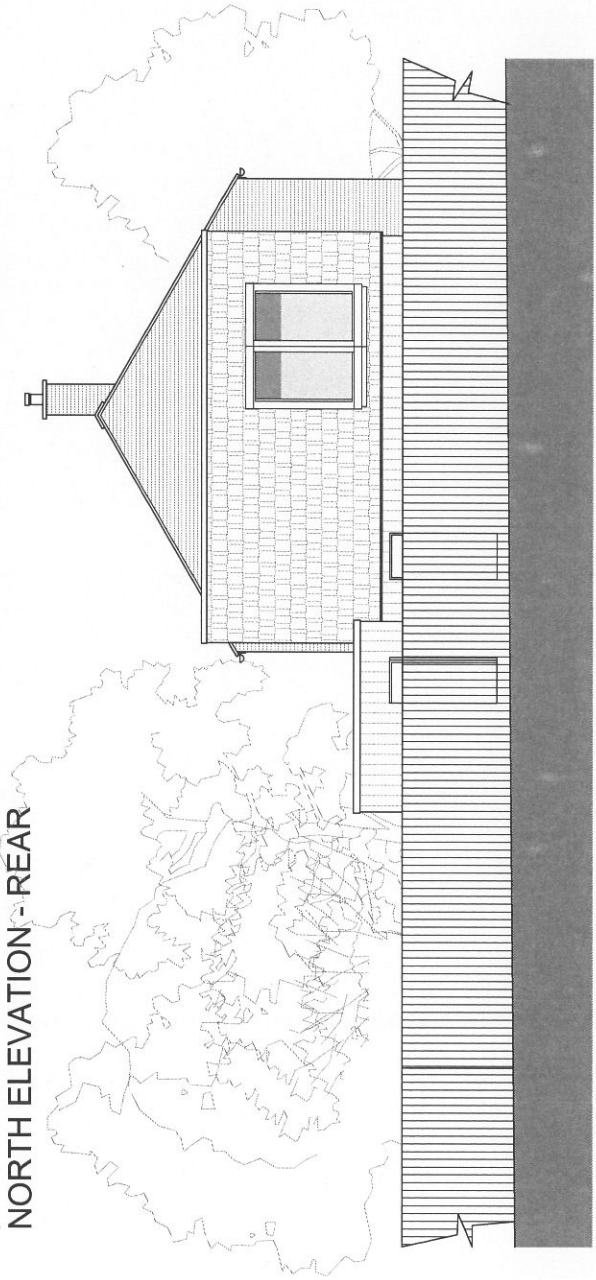

WEST ELEVATION



NOTE:
THESE DRAWINGS ARE THE PROPERTY OF BHP HARWOOD ARCHITECTS AND MAY NOT BE COPIED, REPRODUCED, LENT OR DISCLOSED WITHOUT THEIR EXPRESS PERMISSION IN WRITING.

COPYRIGHT RESERVED
THESE DRAWINGS ARE THE PROPERTY OF BHP HARWOOD ARCHITECTS AND MAY NOT BE COPIED, REPRODUCED, LENT OR DISCLOSED WITHOUT THEIR EXPRESS PERMISSION IN WRITING.

REVISIONS	Rev.	Date	Description

Client:
Mr Dave Matthews


Job:
47 The Mottle
Abingdon
OX14 3NZ

Drawing Title:
Sections
Proposed


Scale:
1:100 @A3
Date:
Oct 12
Drawn By
PR SJ
Checked
Revision:
2573.103 A

PLANNING

The White Barn, Manor Farm, Manor Road
Abingdon, Oxfordshire
T: 01235 765373
F: 01235 765322
The Mansion House, Heatham Park, Cranham,
Oxfordshire, SN1 1JH
T: 01249 700407
F: 01249 470077
info@bhpplanwood.co.uk · www.bhpplanwood.co.uk

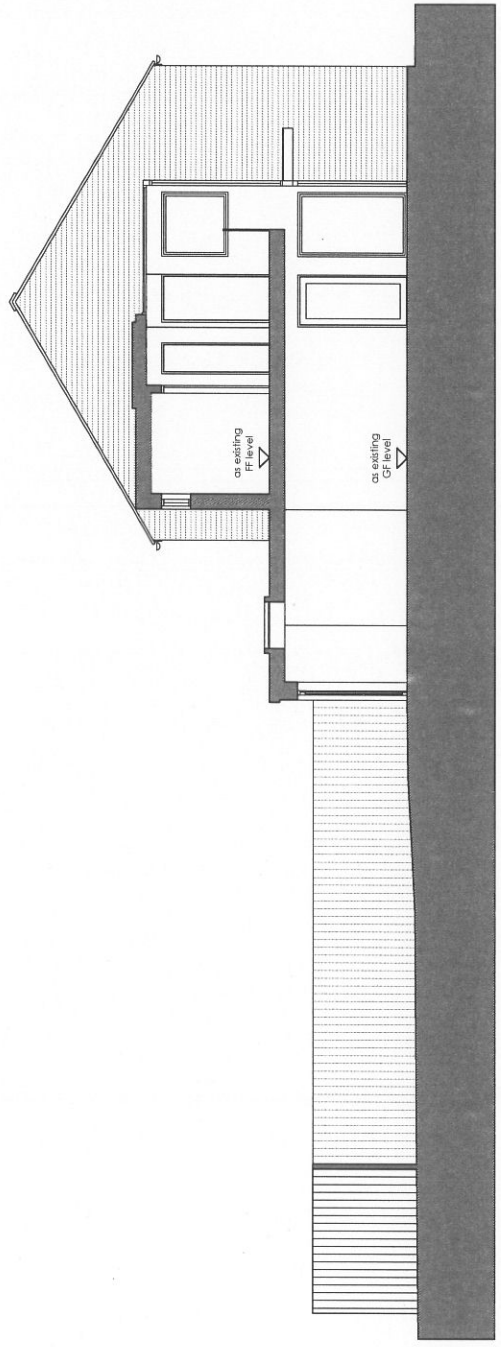

SECTION AA

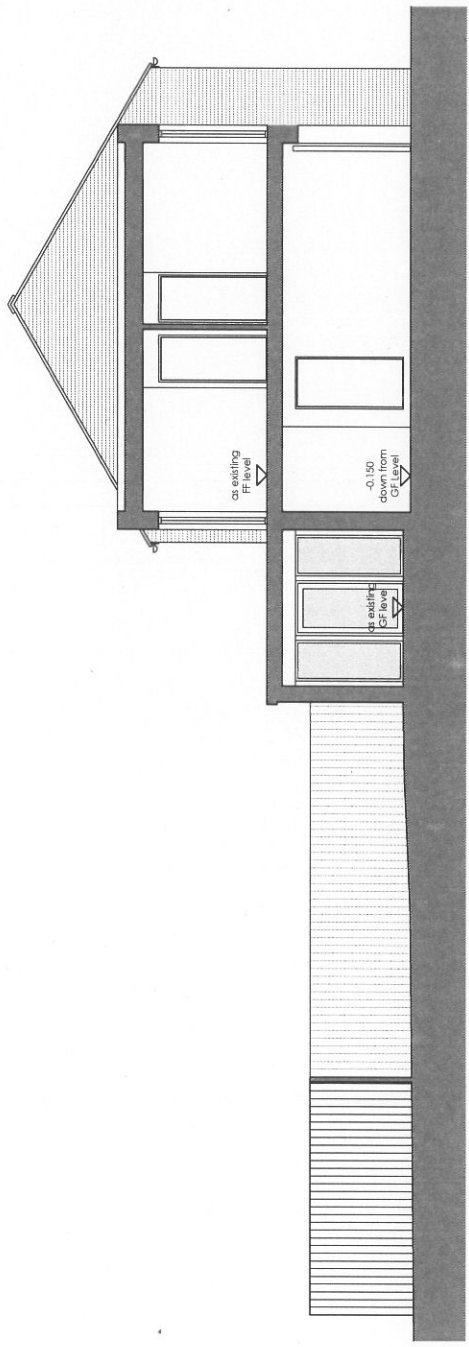

SECTION BB

