


APPENDIX 1



© Crown Copyright. All rights reserved. Licence number 100020449

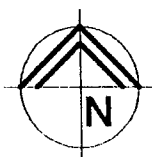

06/00387/AN.
AR/106387

VALE OF WHITE HORSE
DISTRICT COUNCIL
REC'D 07 MAR 2006
CORPORATE POSTAL
SERVICES 1

PROPOSED DEVELOPMENT


ROYAL BRITISH LEGION
25 SPRING ROAD
ABINGDON
OXON.

SURVEY: LOCATION PLAN


scale	date	drawn by
1:1250 @ A4	APR 04	rt
project	dwg. no.	rev.
05.25	P 1.01	

TURNER DESIGNS


19 WYKEHAM CRESCENT, OXFORD, OX4 3SD
tel & fax: 01865 426728
e-mail: info@turnerdesigns.co.uk

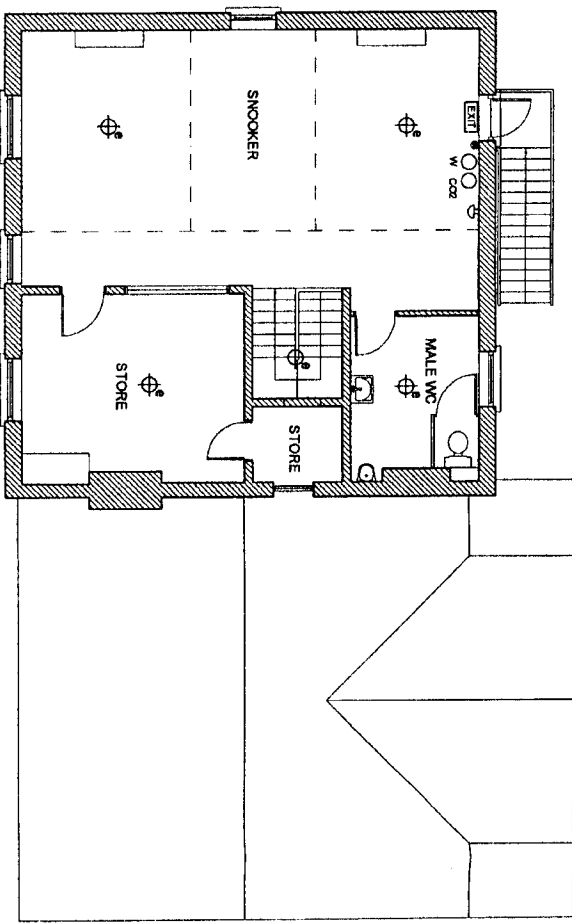

FIRST FLOOR PLAN

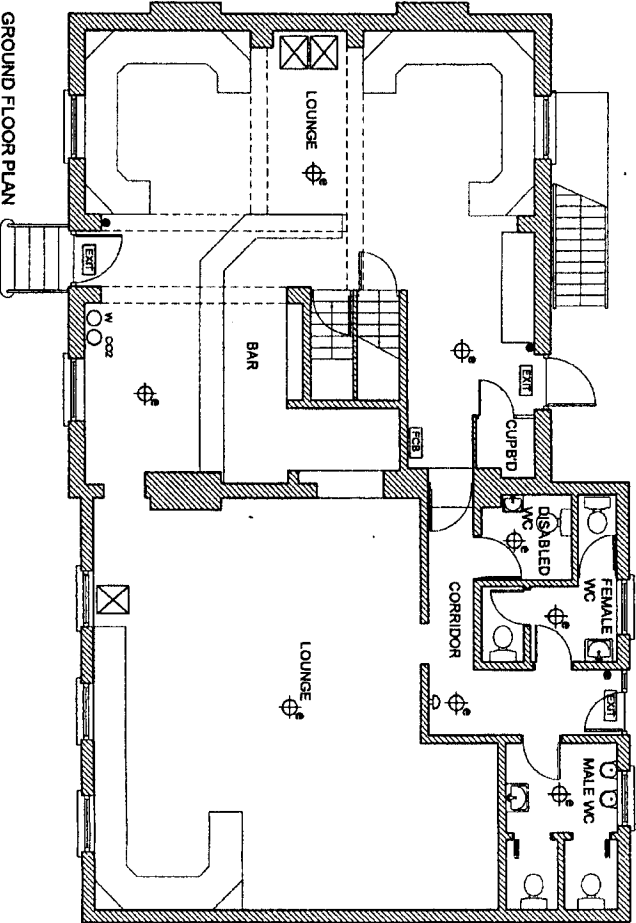

GROUND FLOOR PLAN

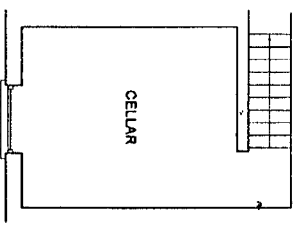

BASEMENT FLOOR PLAN

APPENDIX 1

THIS DRAWING IS THE PROPERTY OF TURNER & GARDNER AND MAY NOT BE REPRODUCED, COPIED OR APPROXIMATED WITHOUT WRITTEN PERMISSION AND LIABILITY WILL BE ACCEPTED BY THE DRAWING'S MADE BY OTHER PERSONS. DO NOT SCALE OFF THE DRAWINGS.

FIRE EQUIPMENT LEGEND	
	EMERGENCY LIGHTING
	ALARM SOUNDER
	FIRE EXIT ILLUMINATED SIGN
	BREAK GLASS CALL POINT
	FIRE CONTROL PANEL
	FIRE HYDRANT WATER
	FIRE HYDRANT (CARBON DIOXIDE)
	FRUIT MACHINE

VALE OF WHITE HORSE DISTRICT COUNCIL
 REC'D 07 MAR 7:00
 CORPORATE POSTAL SERVICES - 1

Handwritten: 2/28/00
 2/28/00


PROPOSED DEVELOPMENT
 ROYAL BRITISH LEGION
 25 SPRING ROAD
 ABINGDON
 OXON.

SURVEY:
 FLOOR PLANS


TURKIN DESIGN
 19 WYKENHAM CRESCENT, OXFORD, OX4 1SD
 TEL: 01865 01865-02020
 E-MAIL: TURKIN@TURKINDSIGN.CO.UK

SCALE: 1:100 @ A3
 DATE: APR 05
 DRAWN BY: [Signature]
 CHECKED BY: [Signature]


PROJECT NO: [Blank]
 DRAWING NO: S 2.01

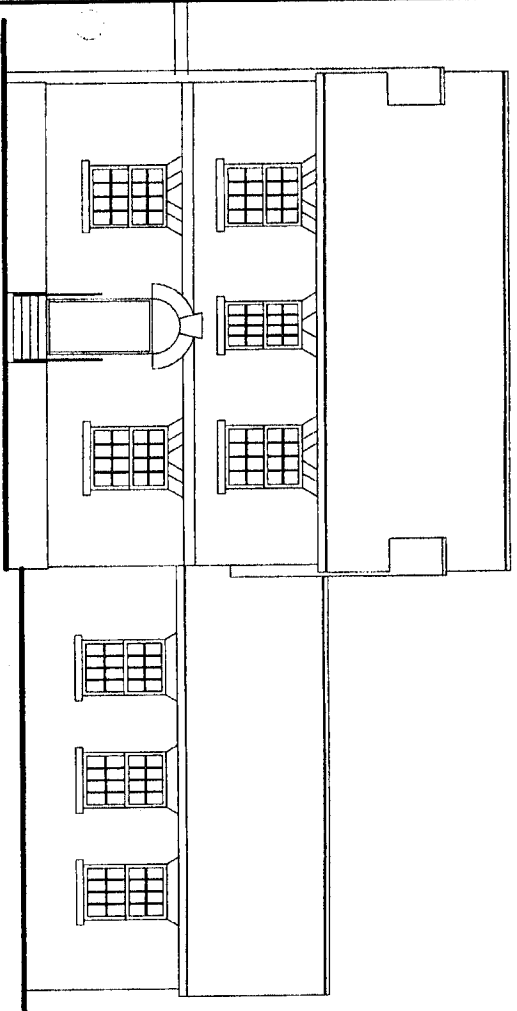


FRONT ELEVATION

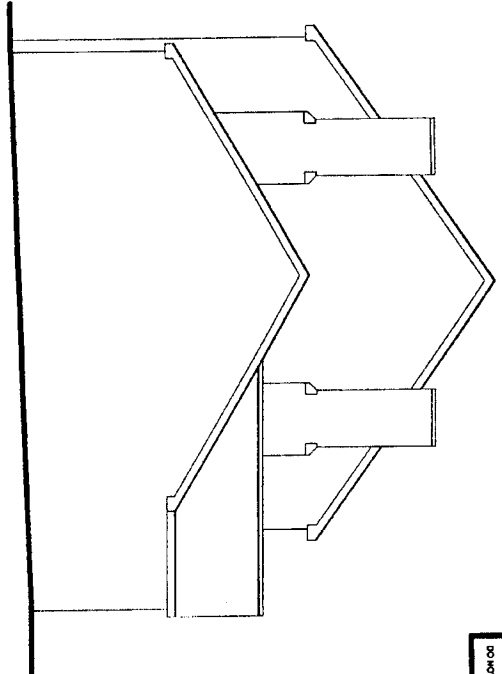

SIDE ELEVATION

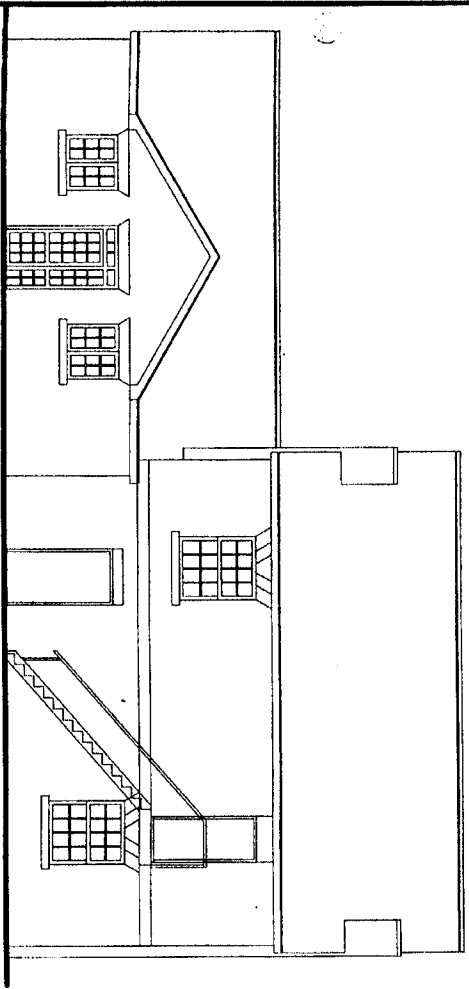

REAR ELEVATION

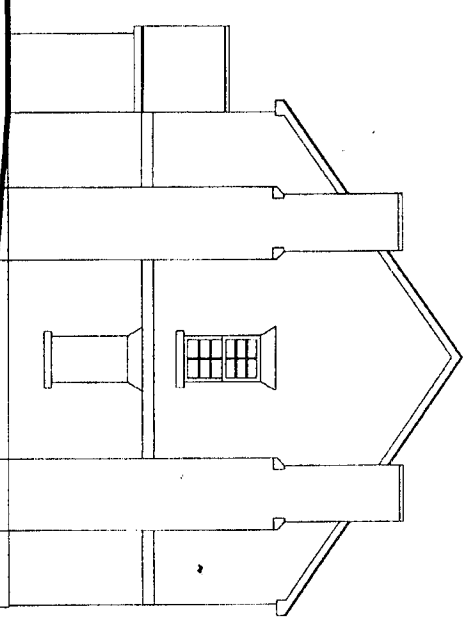

SIDE ELEVATION

THIS DRAWING IS THE COPYRIGHT OF TURNER DESIGN & ARCHITECTURE. IT IS TO BE USED ONLY FOR THE PROJECT AND SITE SPECIFICALLY IDENTIFIED HEREIN. WITHOUT WRITTEN PERMISSION, NO PARTIALITY WILL BE ACCEPTED FOR ADAPTATIONS MADE BY OTHER PERSONS. DO NOT SCALE OFF THE DRAWINGS.

APPENDIX 1

VAL OF WHITE HORSE
DISTRICT COUNCIL
REC'D 07 MAR 2005
CORPORATE POSTAL
SERVICES DEPT 1

PROPOSED DEVELOPMENT
ROYAL BRITISH LEGION
25 SPRING ROAD
ABINGDON
OXON.

SURVEY:
ELEVATIONS

TURNER DESIGN & ARCHITECTURE
19 WYKEHAM CRESCENT, OXFORD OX4 1SD
tel & fax: 01865 46728
e-mail: info@turnerdesign.co.uk

DATE	1:100 @ A3	APR 05	BY	
PROJECT	DRG NO.		REV.	
05.25	S.2.02			