



**NOTES / REVISIONS**  
 Rev. A 06.02.14 NW elevation door types clarified.

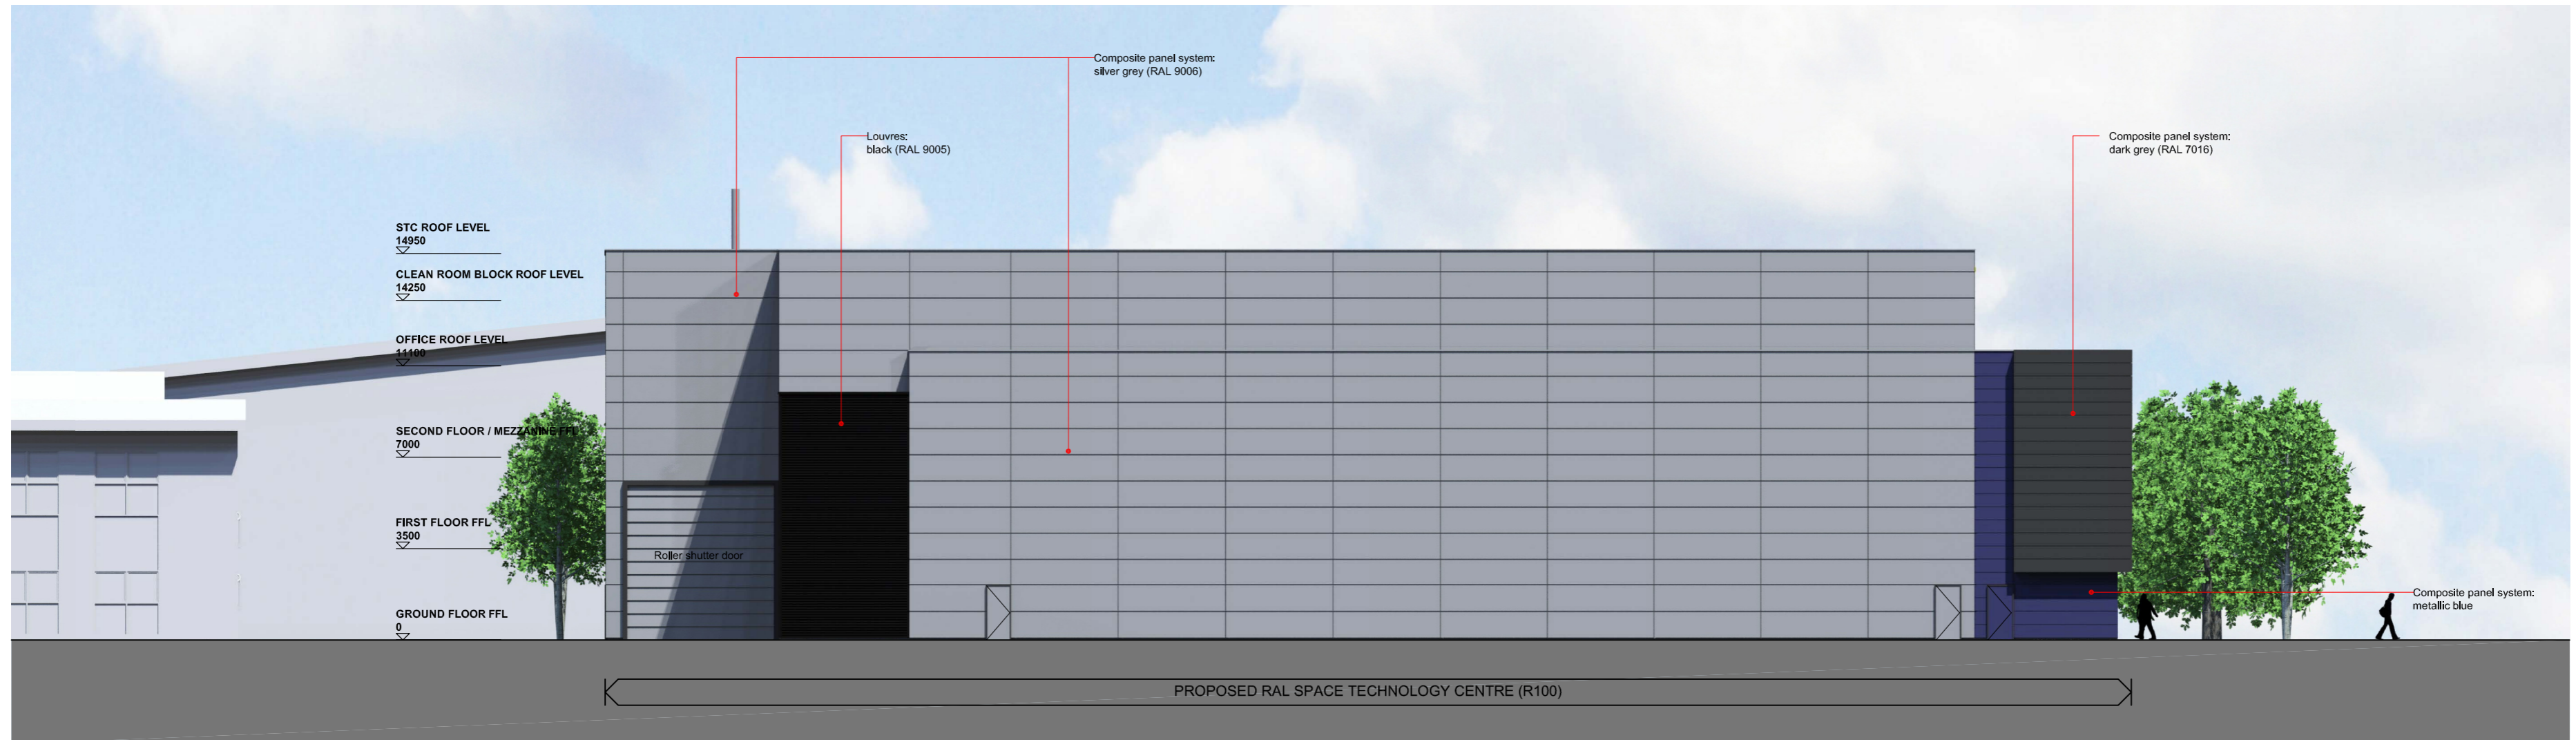

SOUTH WEST ELEVATION

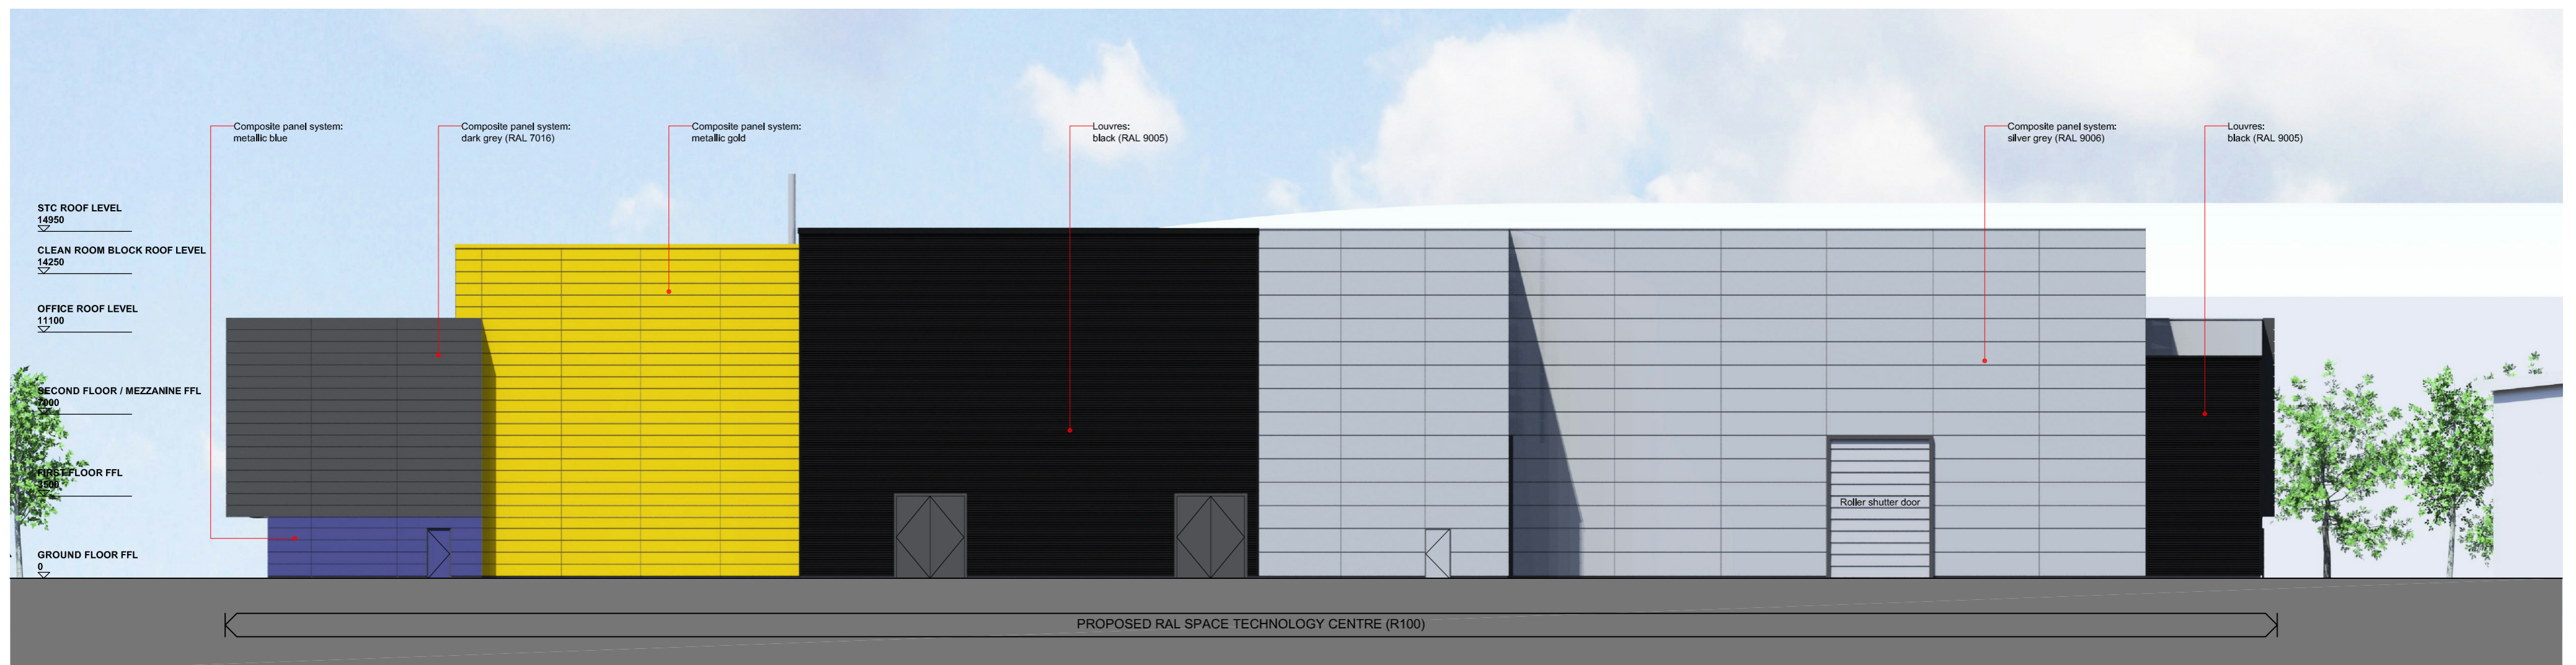

NORTH WEST ELEVATION



**WILLMOTT DIXON, RAL SPACE TECHNOLOGY CENTRE (R100)**

**Rutherford Appleton Laboratory, Oxford**



JOB TITLE: **RAL Space Technology Centre (R100)**  
 DRAWING TITLE: **North West & South West Elevations**  
 SCALE: **1:200 @ A2**  
 DRAWN: **NADG** CHECKED: **CR** DATE: **07-01-14**  
 JOB NO./ DWG NO.: **7237 / 08 - 131A**