



FIRST FLOOR

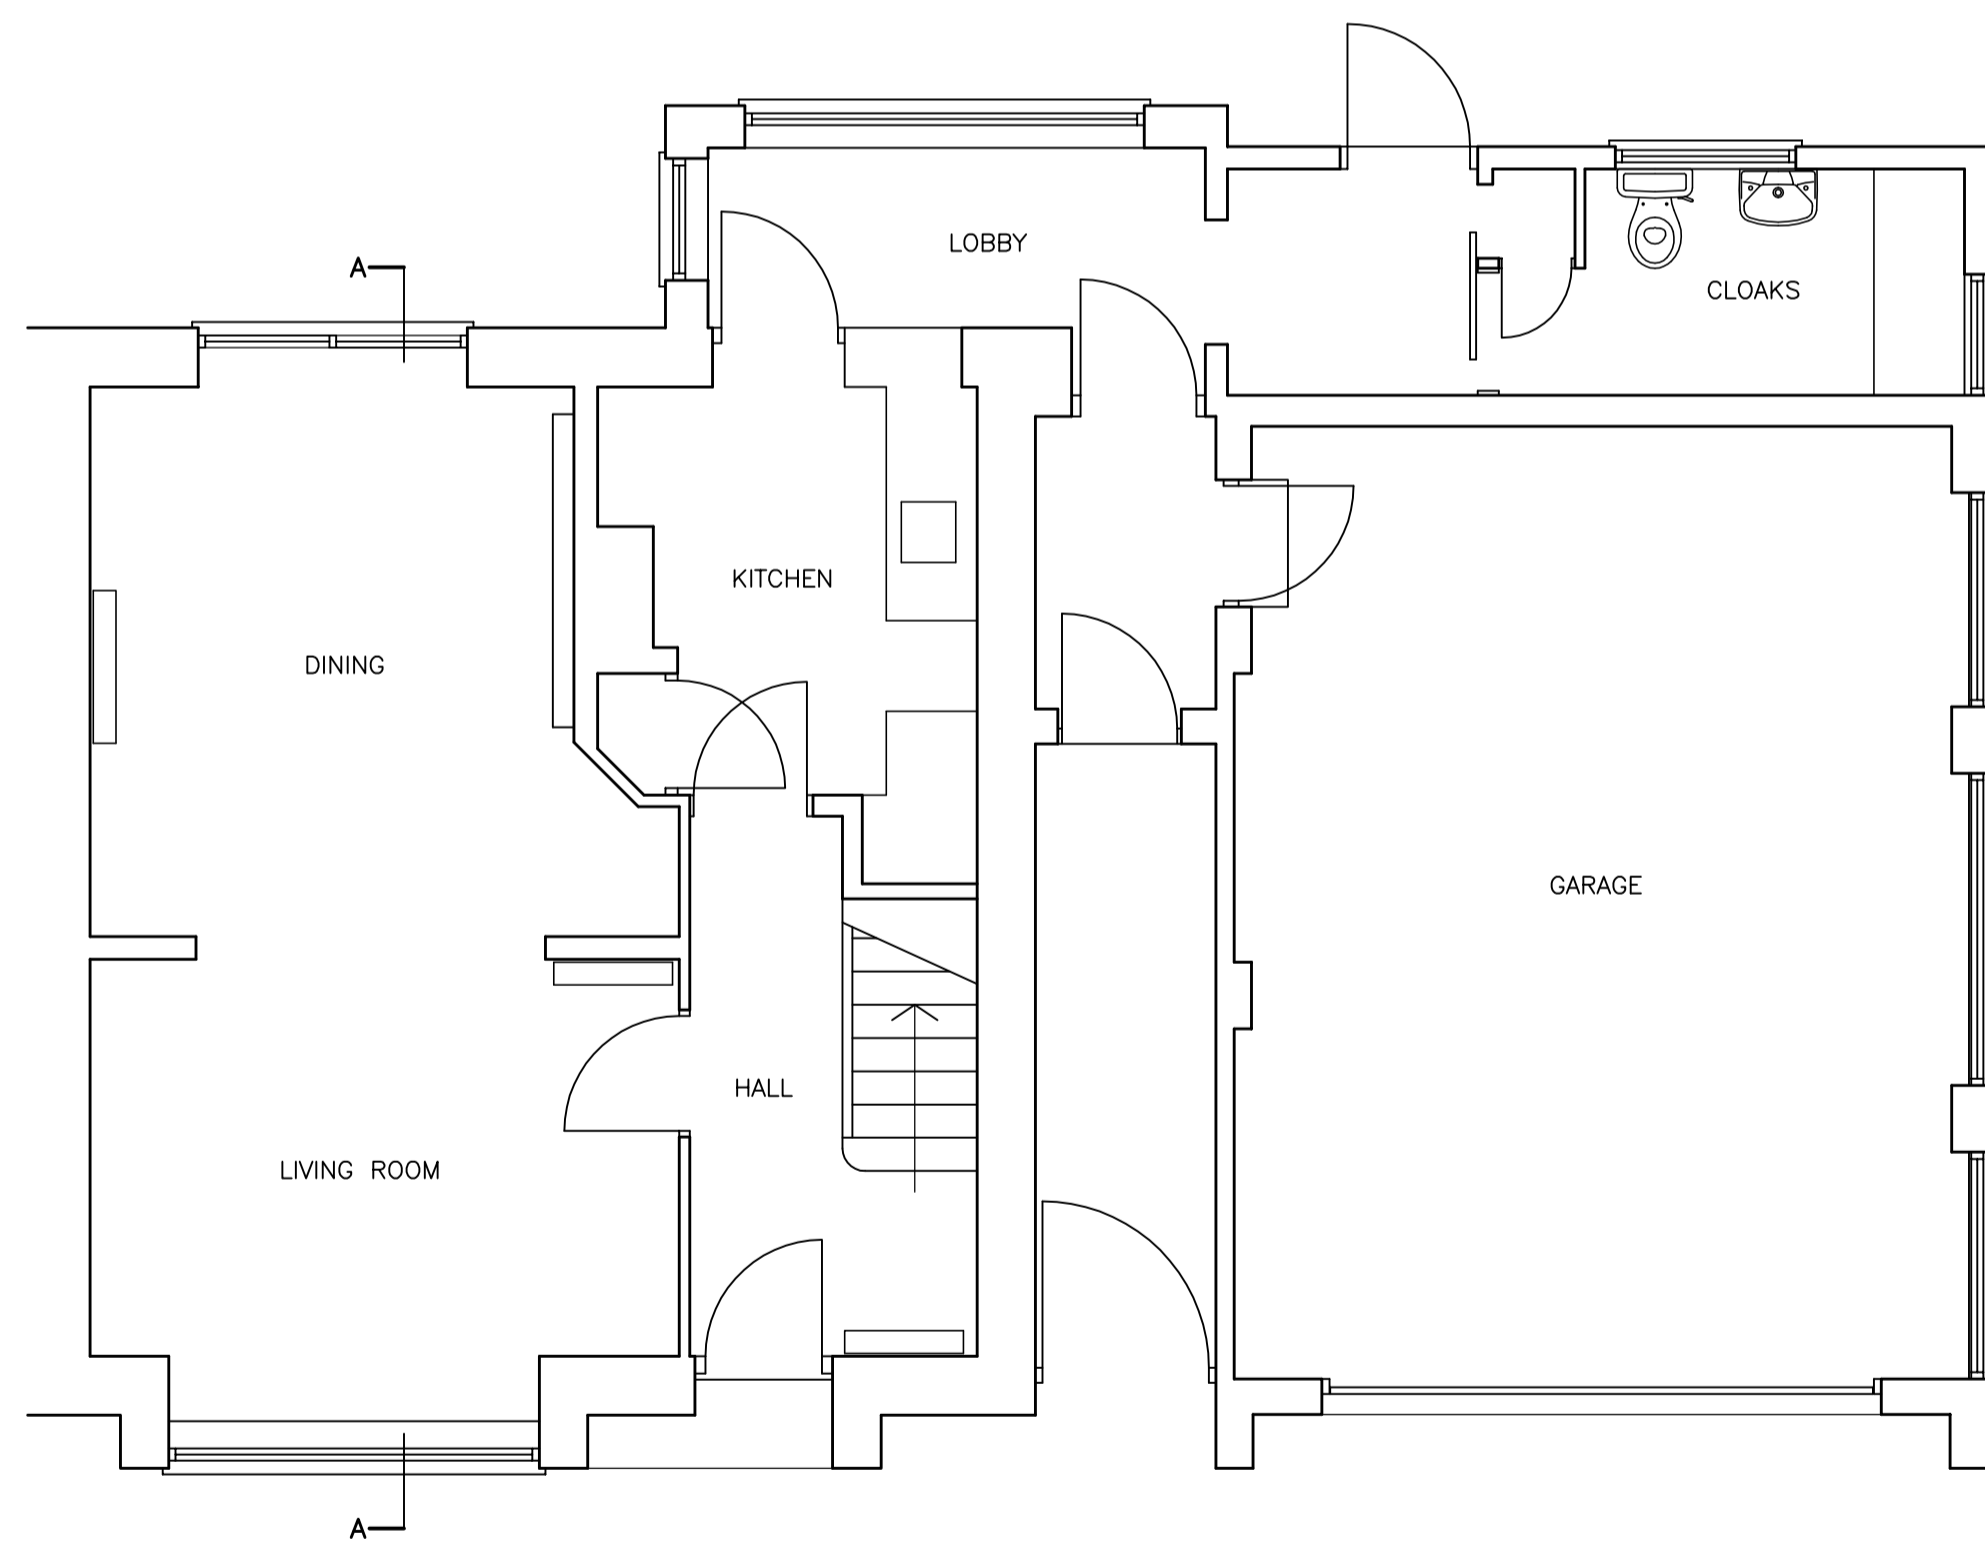


GROUND FLOOR

PLANS 1:50

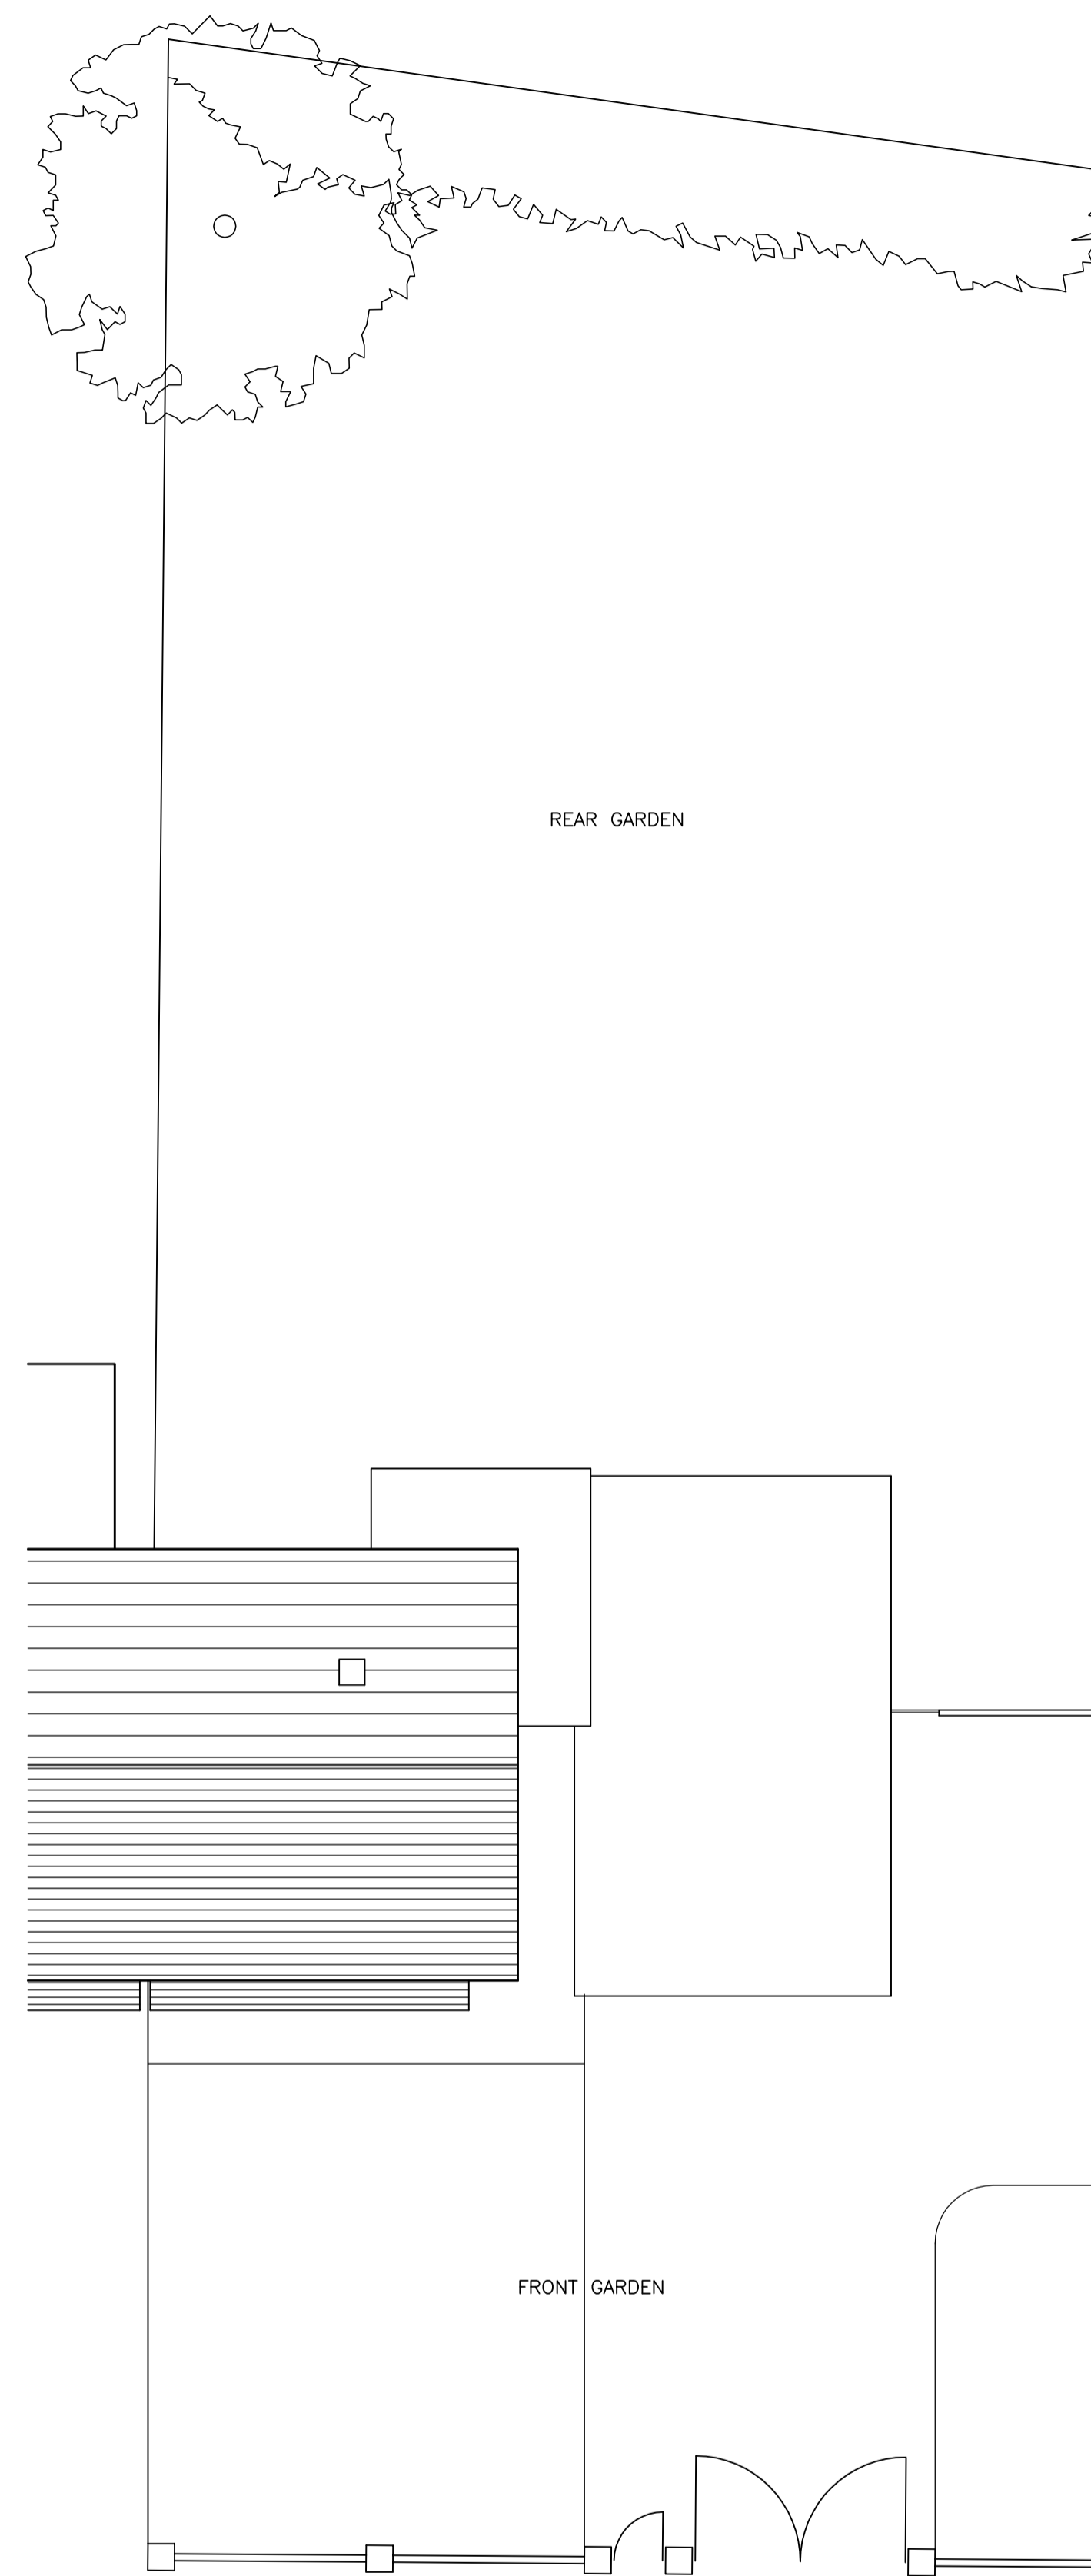

SITE PLAN 1:100

Notes

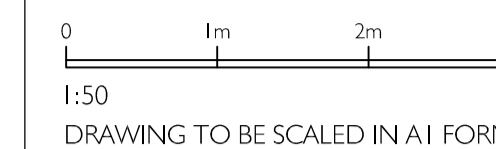

Andrew Melton, Architect
 45 North Bar, Banbury, Oxon. OX16 0TH
 Tel. 01295 261118, Mobile 07956 855132

Project: NEW FLATS AT
 2 FULLWELL CLOSE, ABINGDON

Drawing: EXISTING PLANS AND SITE
 LAYOUT

Scale 1:50, 1:100 Date Apr.14 Drawn AM

Dwg No: 2246 - 01



FRONT (south east)

ELEVATIONS 1:100




SIDE (north east)



REAR (north west)

Notes
 0 1m 2m 3m
 1:50
 DRAWING TO BE SCALED IN A1 FORMAT

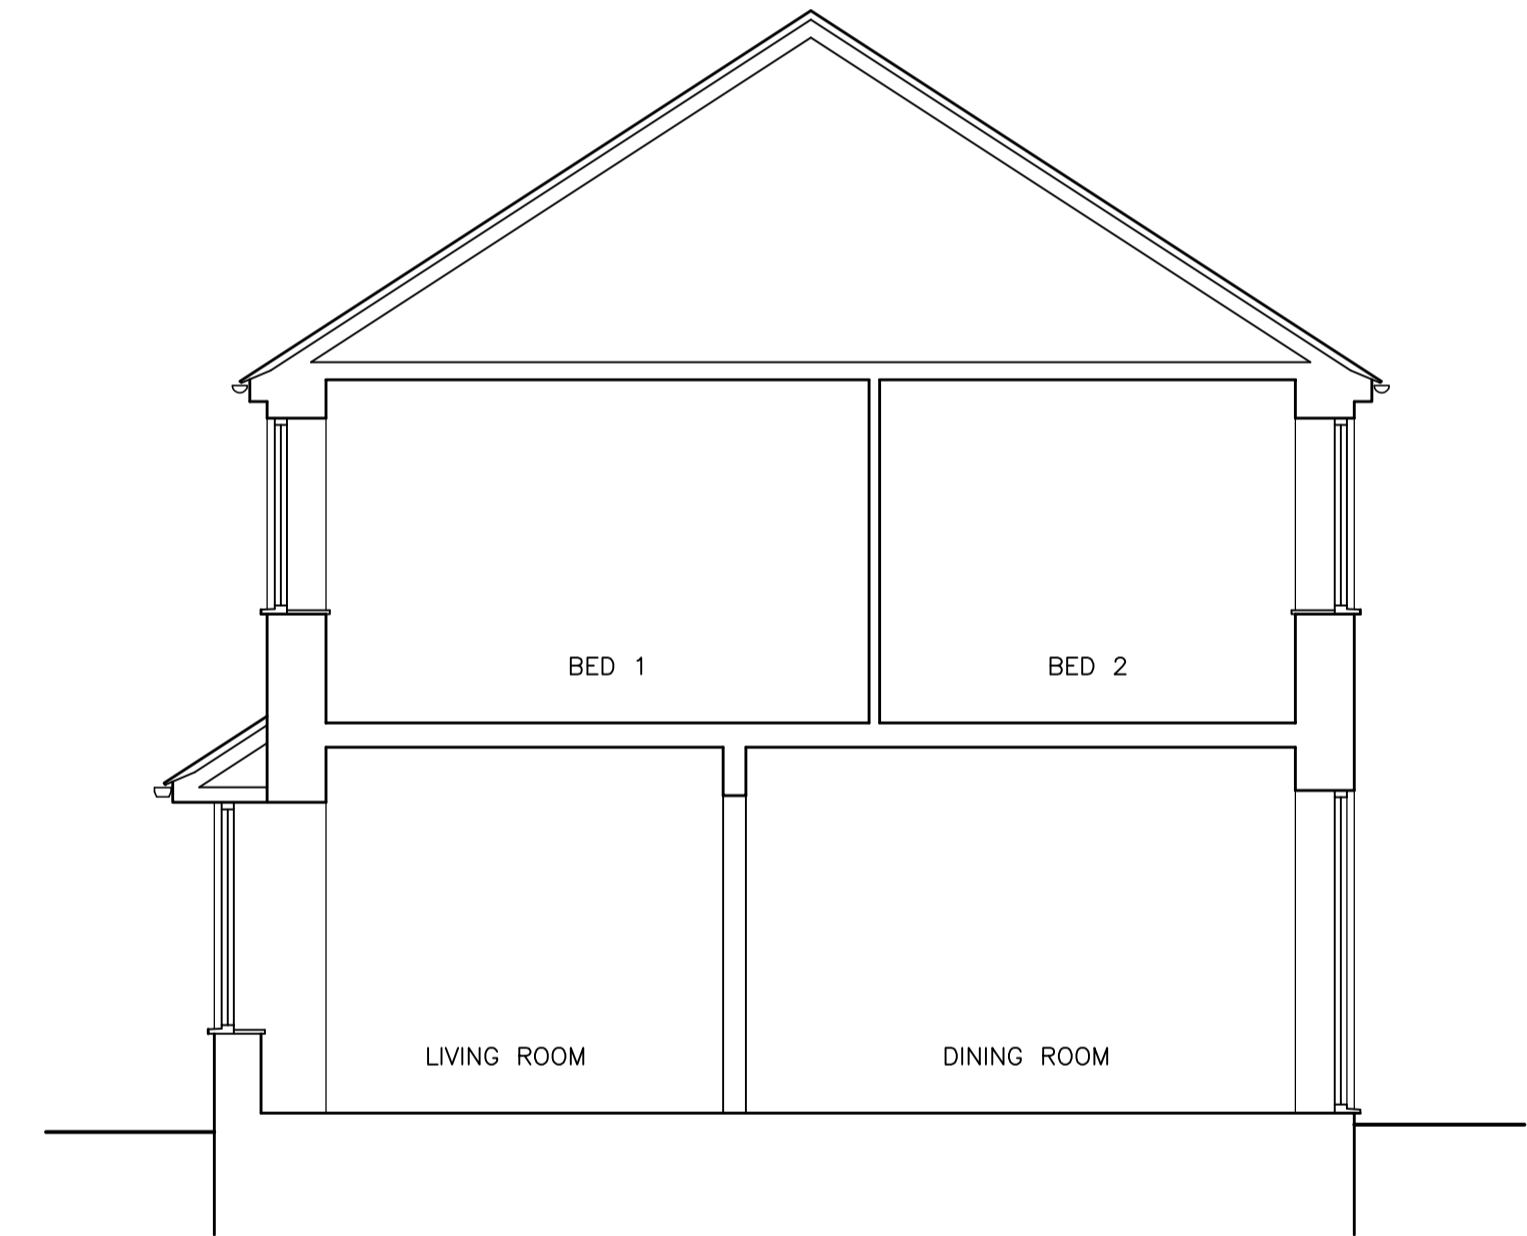

SECTION A-A 1:50




Crown Copyright 2009. All rights reserved. Licence number 100020449

0 10 20 30 40m
 SCALE 1:1250

LOCATION PLAN 1:1250

Andrew Melton, Architect
 45 North Bar, Banbury, Oxon, OX16 0TH
 Tel. 01295 261118, Mobile 07956 855132

Project: NEW FLATS AT
 2 FULLWELL CLOSE, ABINGDON
 Drawing: EXISTING SECTION, ELEVATIONS
 AND LOCATION PLAN
 Scale 1:50, 1:100 Date Apr.14 Drawn AM
 1:1250
 Dwg No: 2246 - 02

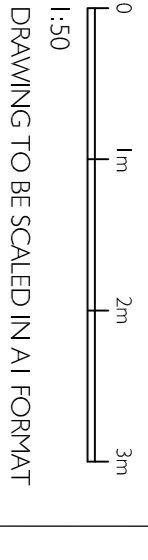

Rev.A July14 Bin store re-positioned
Pedestrian vision sploys added
End parking bays widened

Andrew Melton, Architect


45 North Bar, Bathurst, Oxon, OX16 0TH
Tel: 01295 261118, Mobile: 07958 853132

Project: **NEW FLATS AT
2 FULLWELL CLOSE, ABINGDON**


Drawing: **PROPOSED PLANS AND SITE
LAYOUT**

Scale: 1:50, 1:100 Date: **June14** Drawn: **AM**


Dwg No: **2246 - 03A**

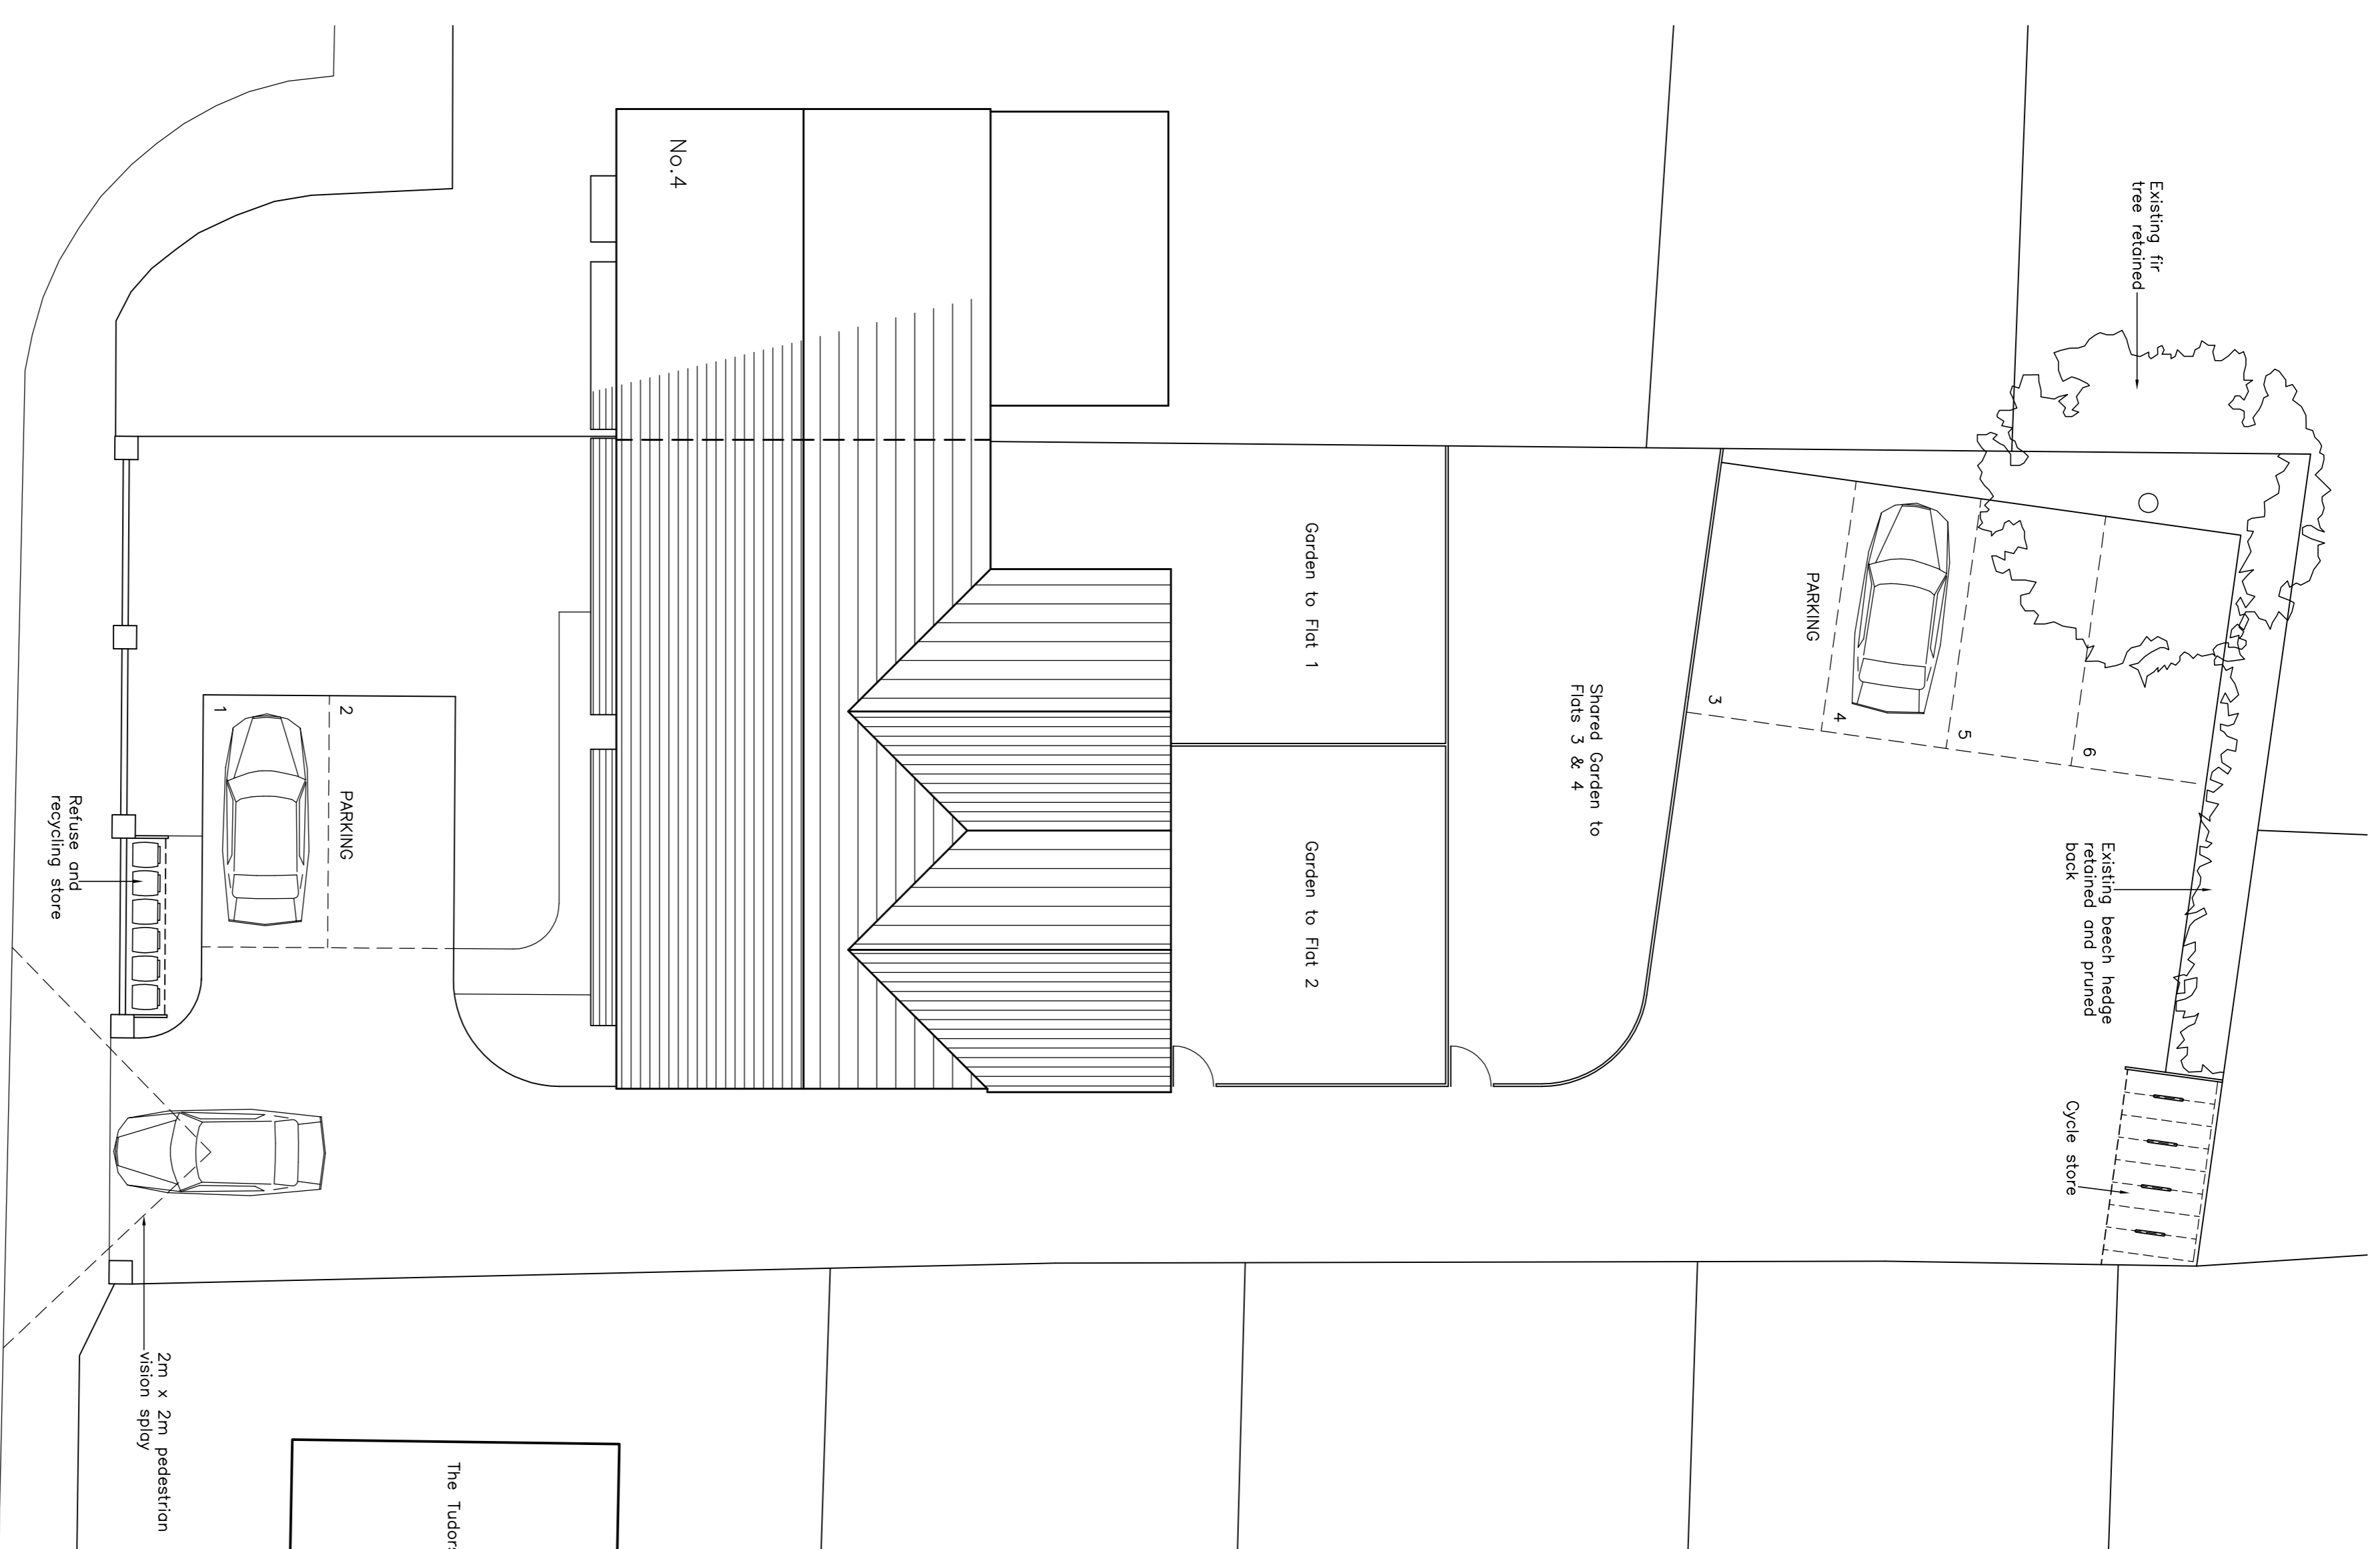

SITE PLAN 1:100

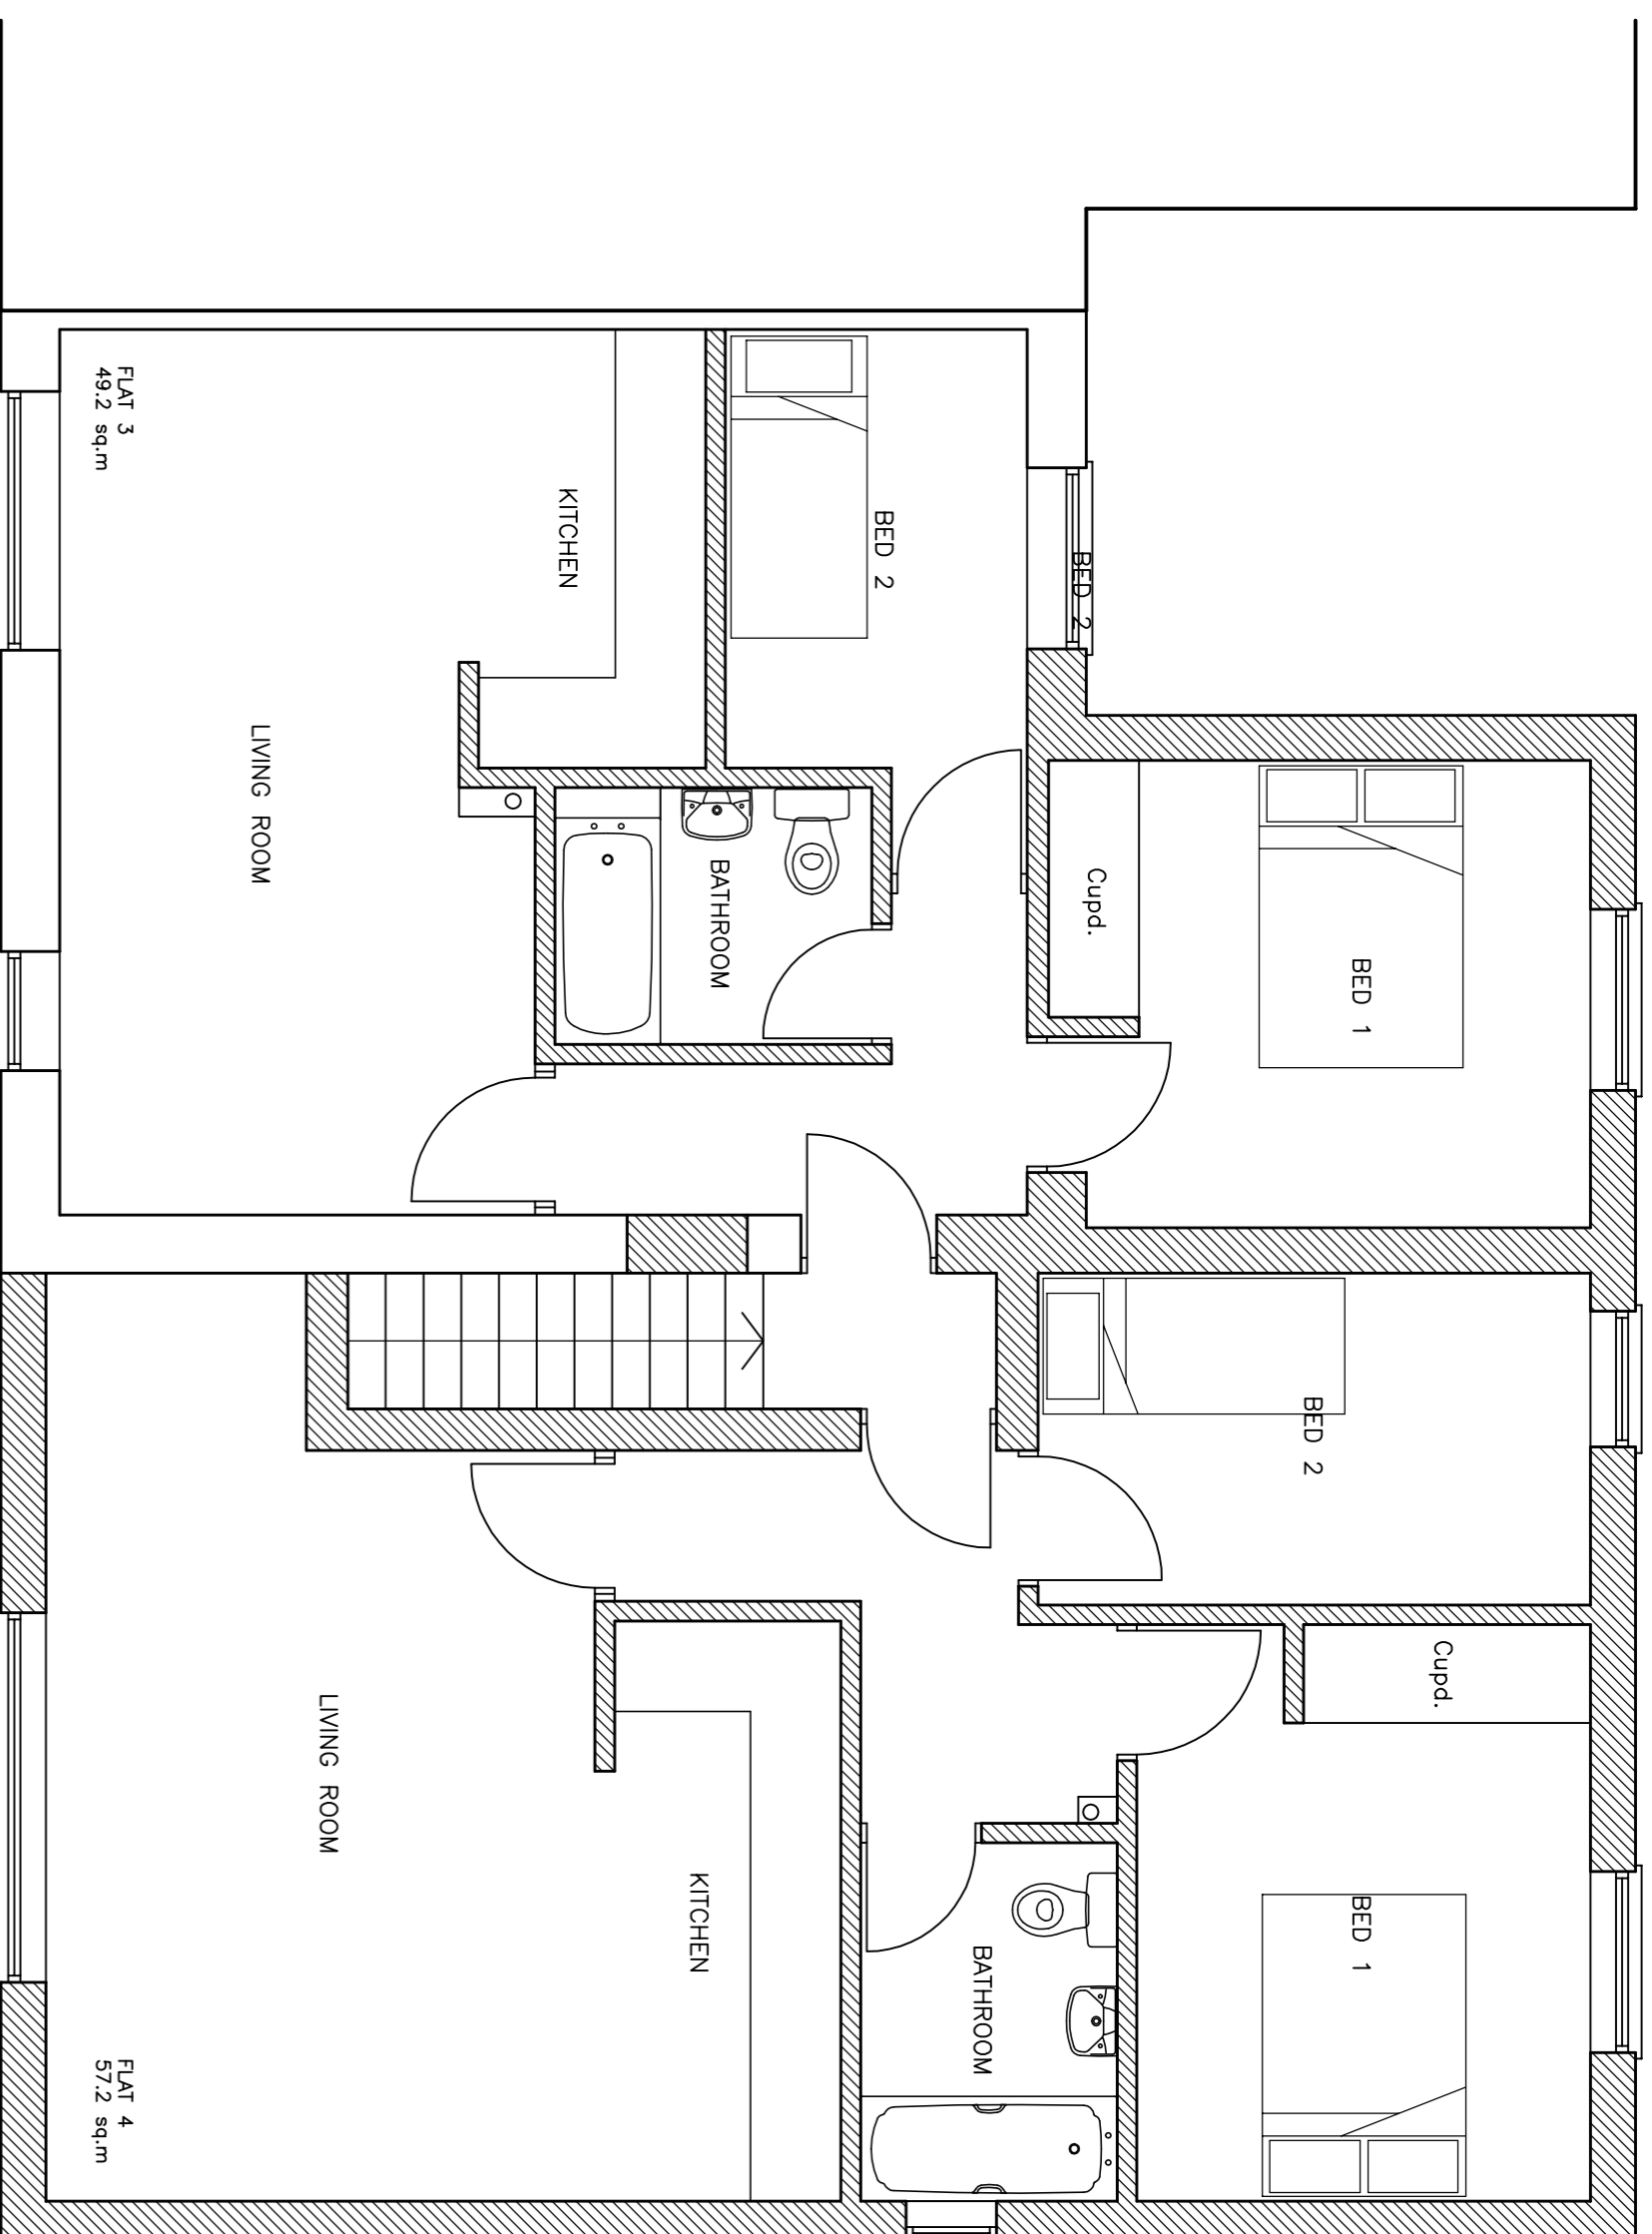

FIRST FLOOR

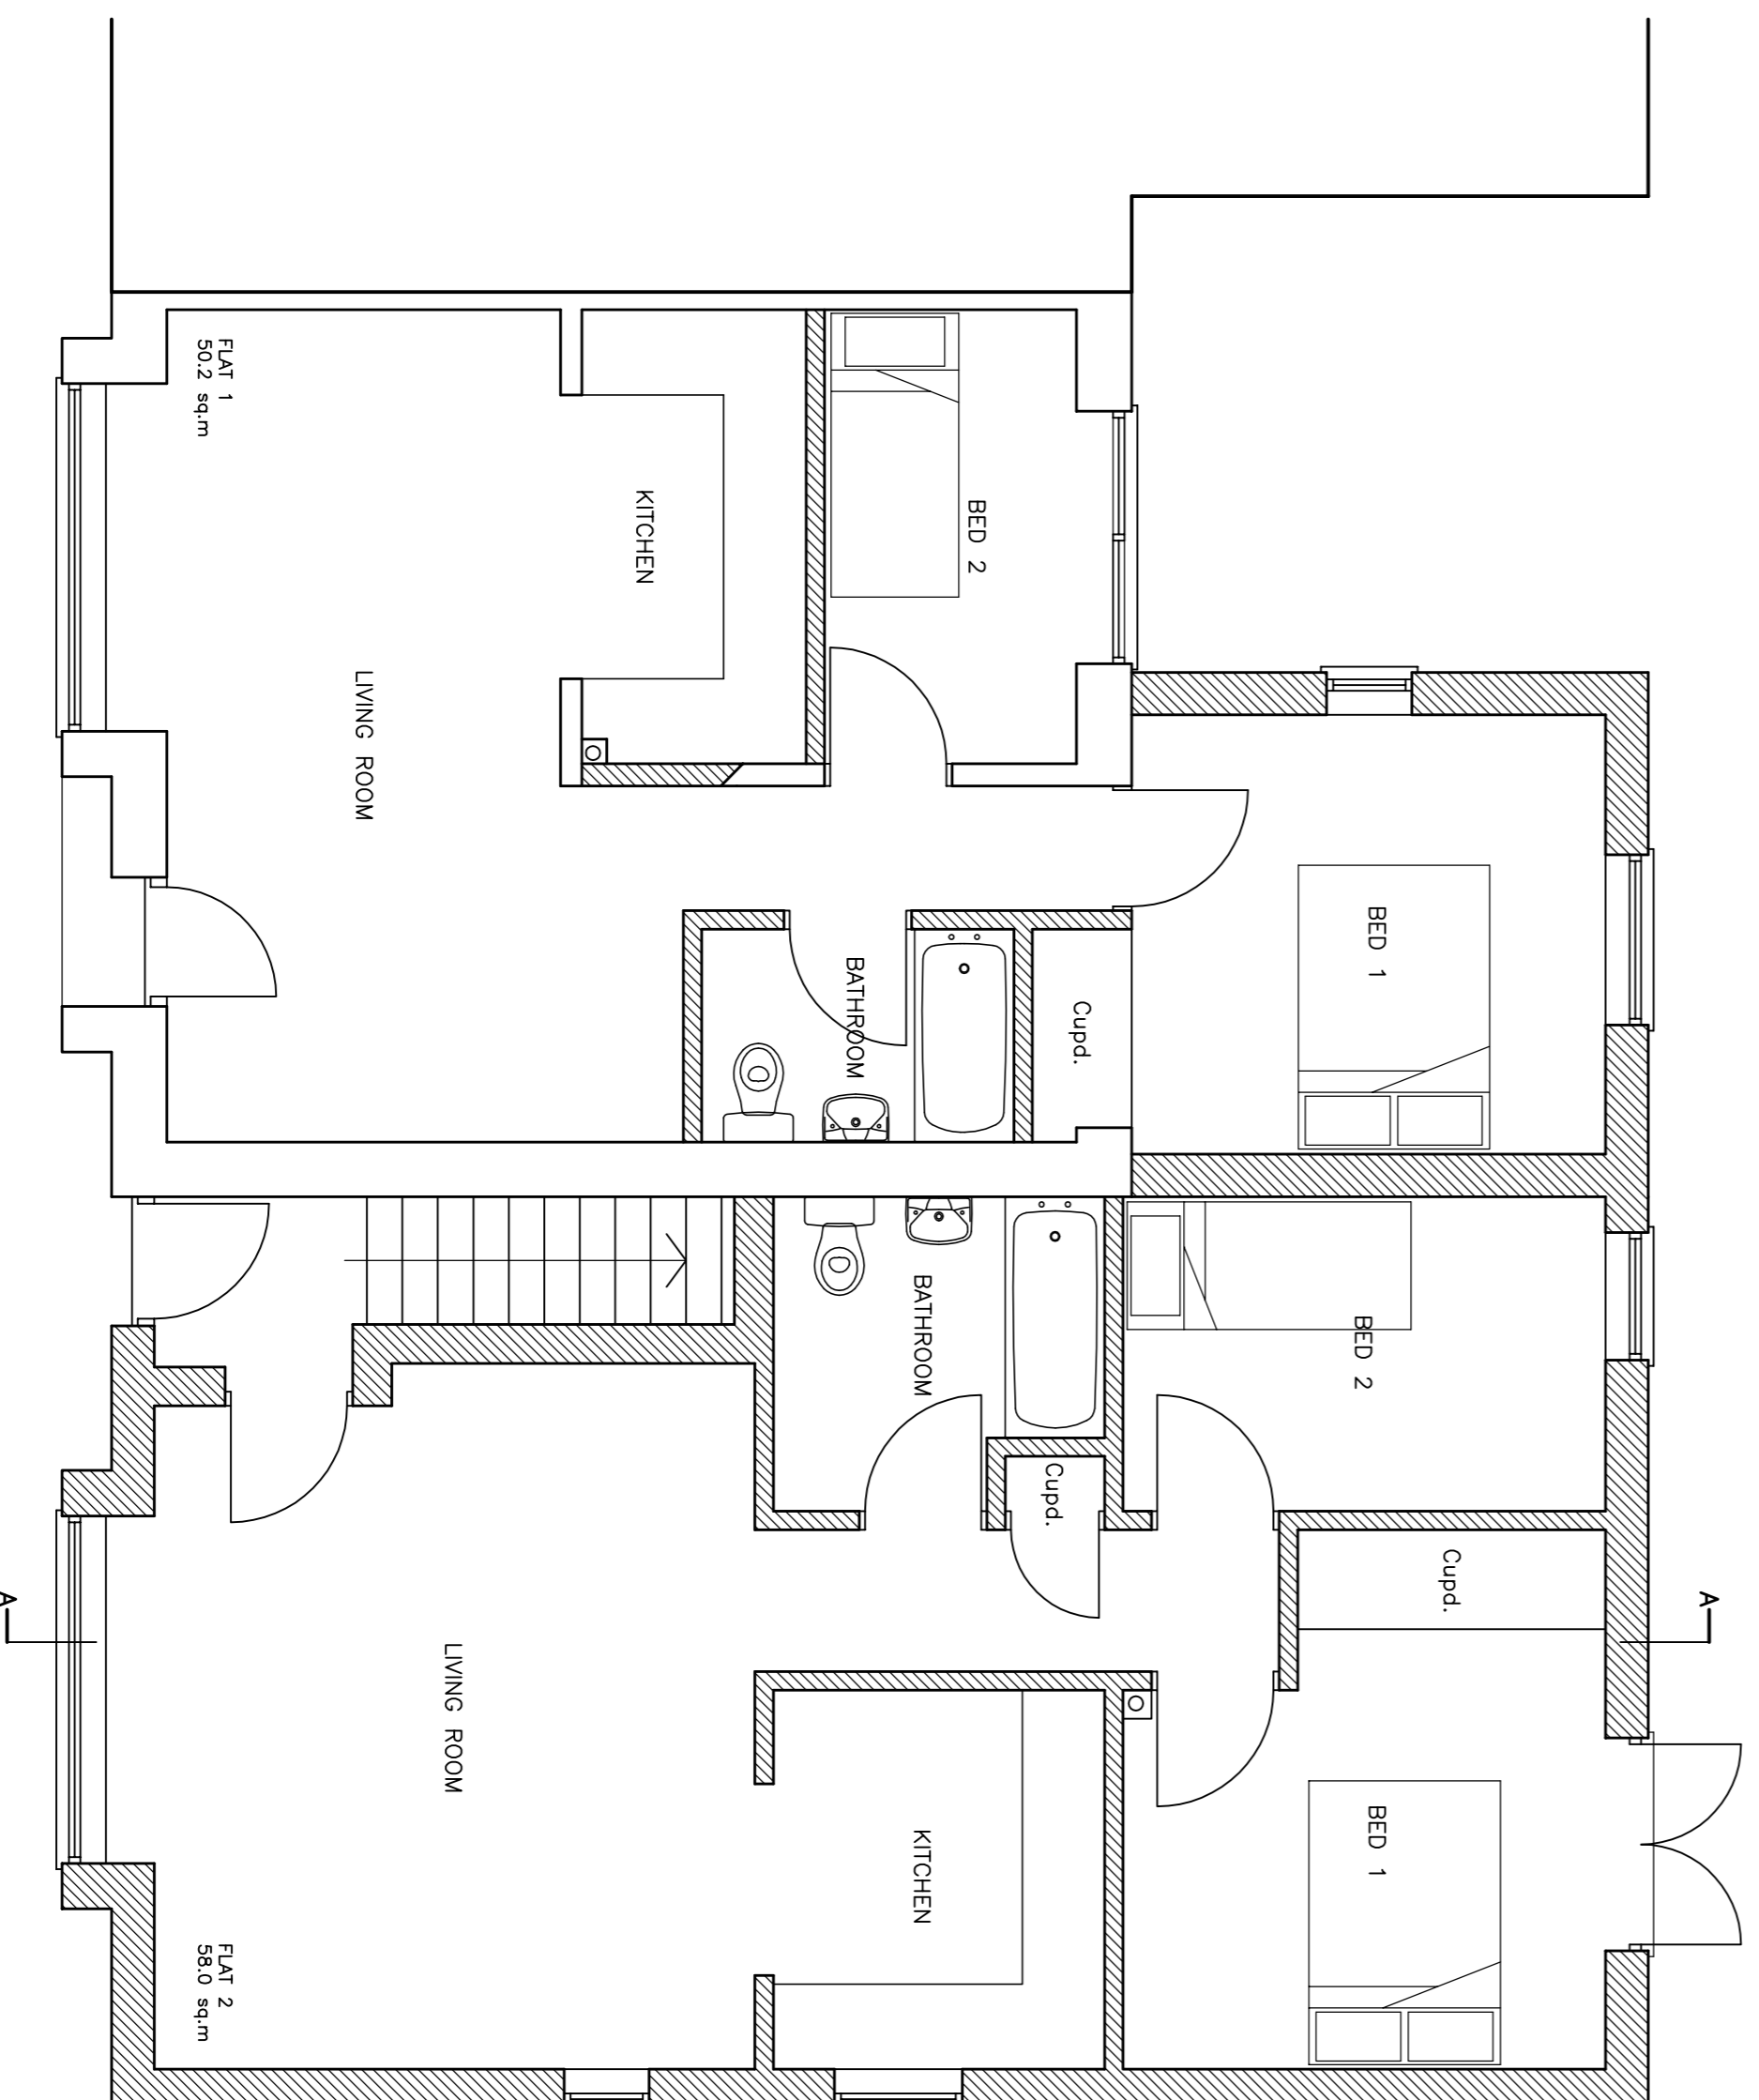


GROUND FLOOR

PLANS 1:50




FRONT (south east)

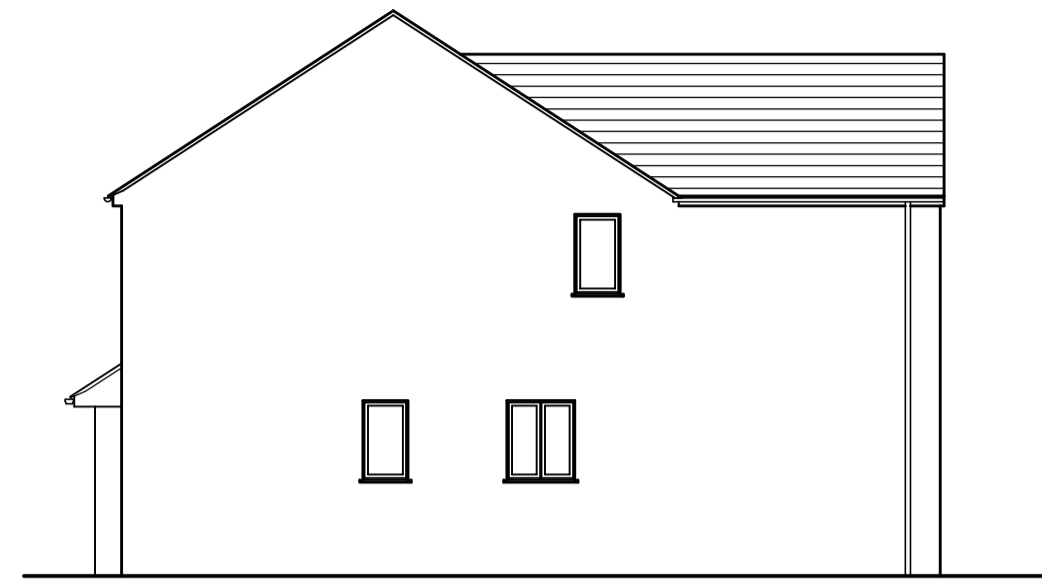

SIDE (north east)




REAR (north west)

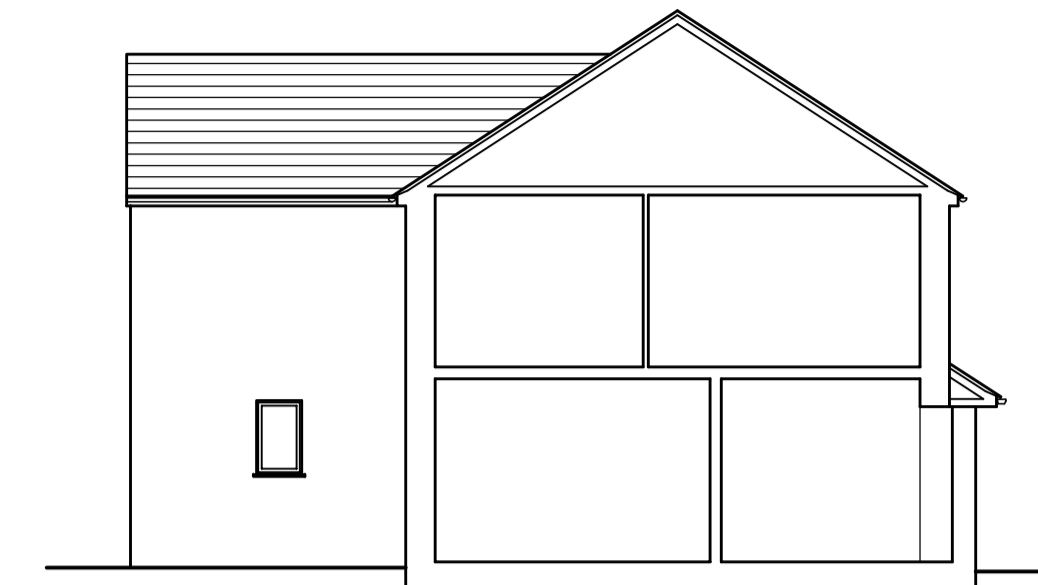


SIDE (south west)

ELEVATIONS 1:100

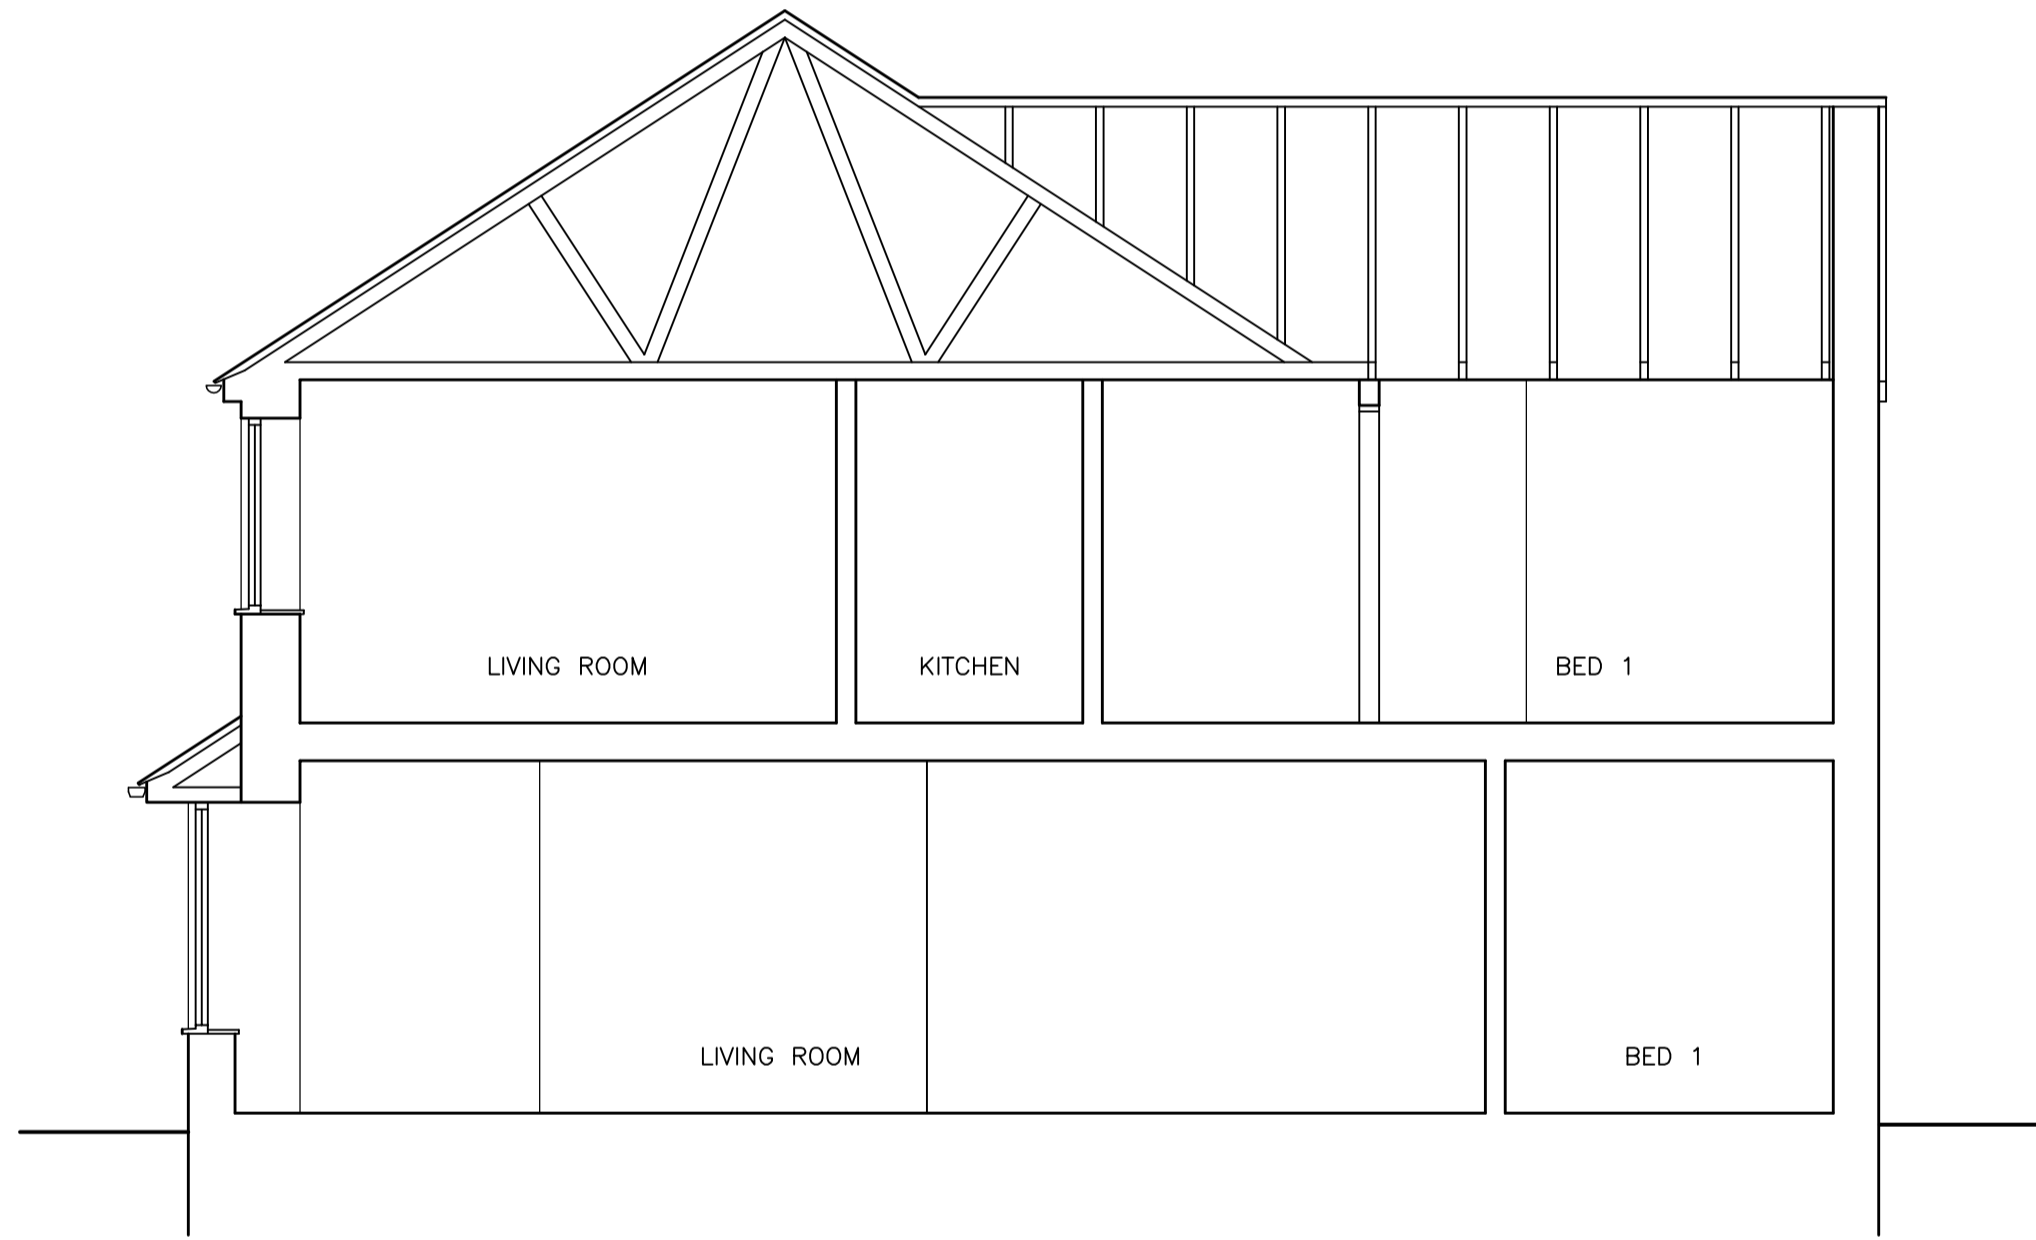

SECTION A-A 1:50

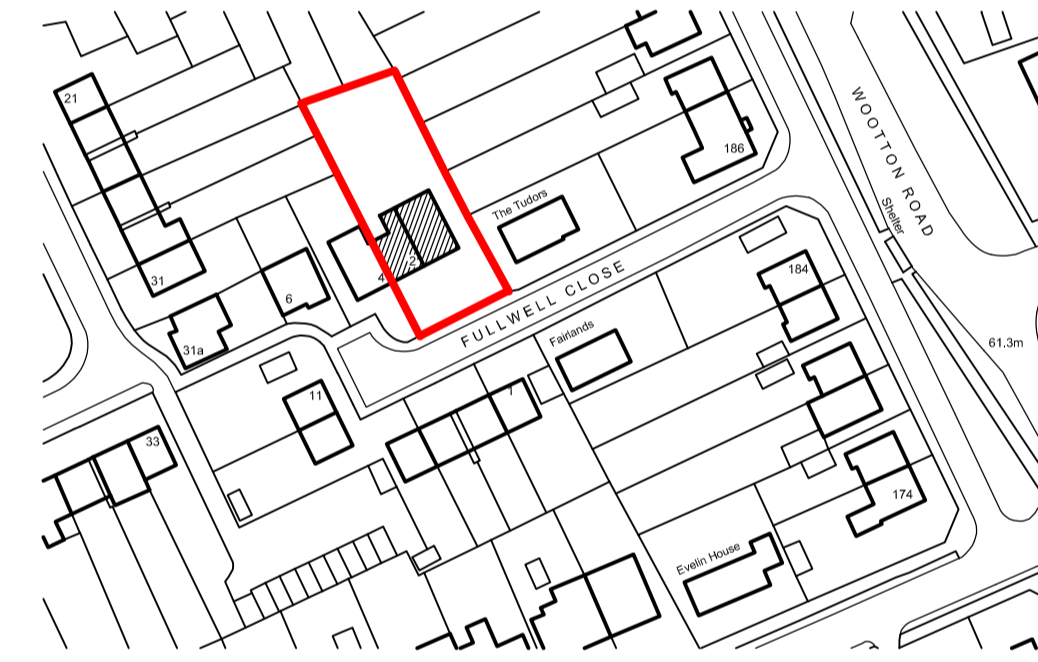

Crown Copyright 2009. All rights reserved. Licence number 100020449

0 10 20 30 40m
SCALE 1:1250



LOCATION PLAN 1:1250

Notes

0 1m 2m 3m
1:50
DRAWING TO BE SCALED IN A1 FORMAT

MATERIALS

- Roof - Brown interlocking tile to match existing
- Walls - Buff facing brick to match existing
- Doors - Upvc to match existing. Colour tbc
- Windows - White Upvc to match existing

Andrew Melton, Architect

45 North Bar, Banbury, Oxon. OX16 0TH
Tel. 01295 261118, Mobile 07956 855132

Project: NEW FLATS AT
2 FULLWELL CLOSE, ABINGDON

Drawing: PROPOSED SECTION, ELEVATIONS
AND LOCATION PLAN

Scale 1:50, 1:100 Date June 14 Drawn AM
1:1250

Dwg No: 2246 - 04