


FRONT ELEVATION

SIDE ELEVATION


REAR ELEVATION

SECTION

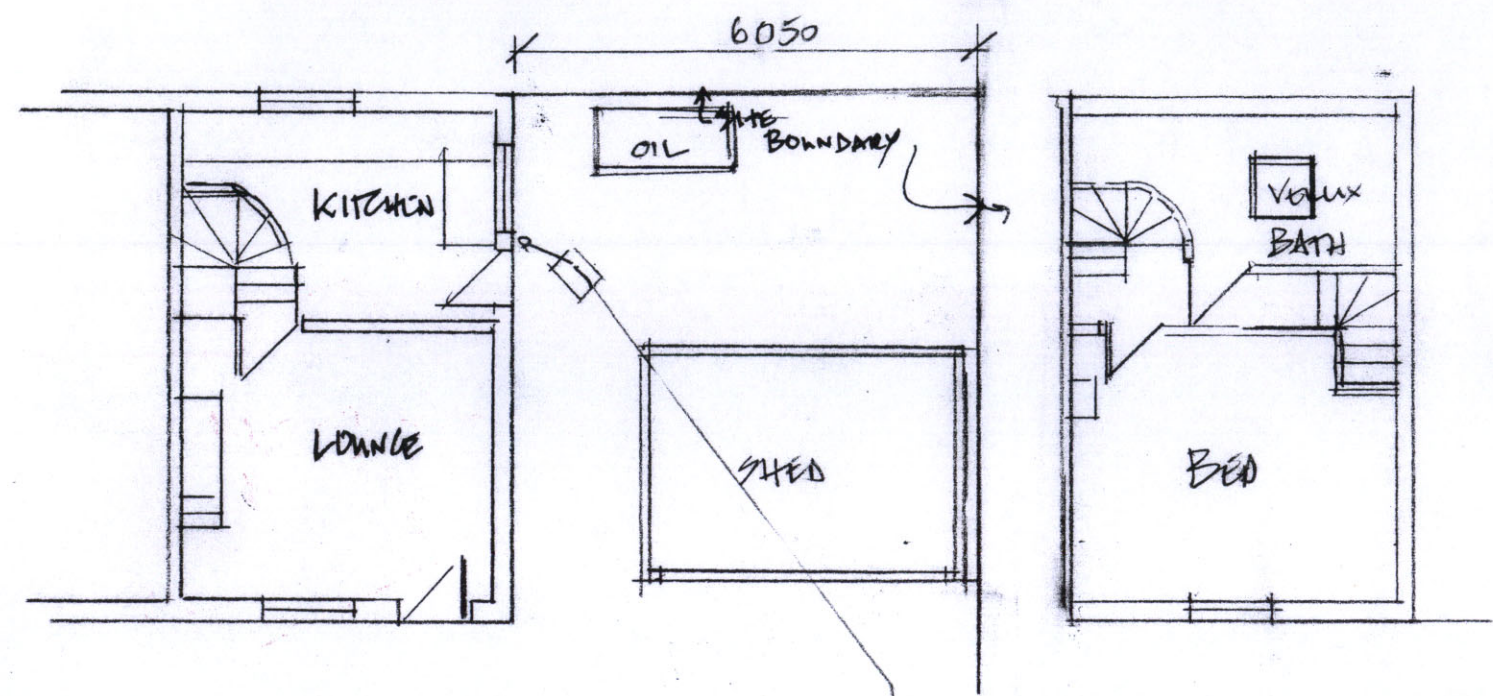


GROUND FLOOR

FIRST FLOOR

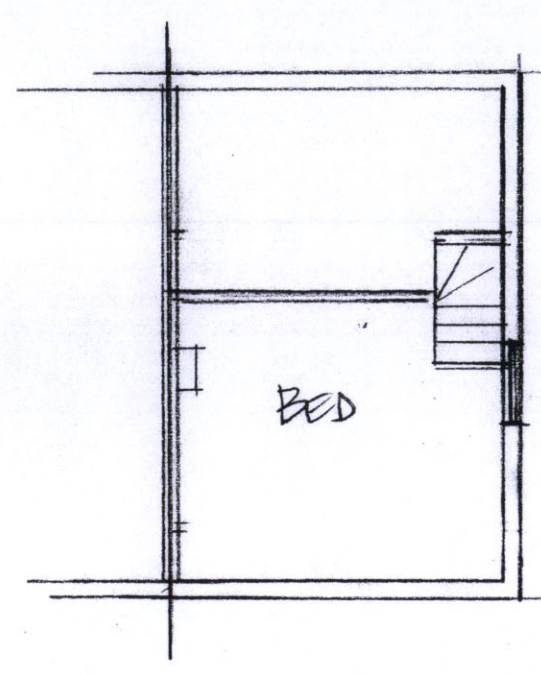


SECOND FLOOR

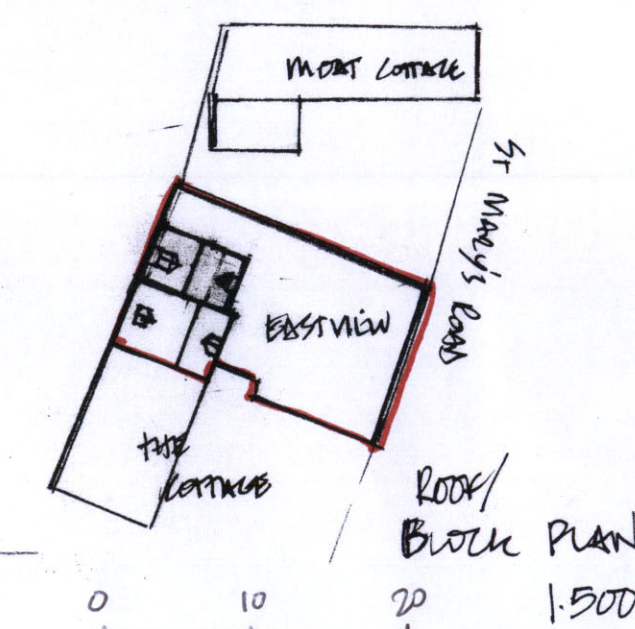

ROOF/
BLOCK PLAN
0 10 20 1:500

EXISTING PLANS + ELEVATIONS.

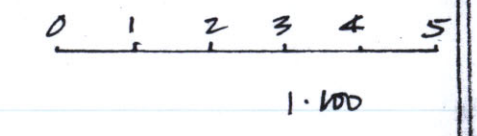

PROPOSED 2 STOREY SIDE EXTENSION
 EAST VIEW ST MARYS ROAD
 EAST HENDRED 0x12 8LF
 FOR MRS V CALLAGHAN
 SCALE 1:100 DRAWG VC 1/13