


FRONT ELEVATION

SIDE ELEVATION


REAR ELEVATION

SECTION

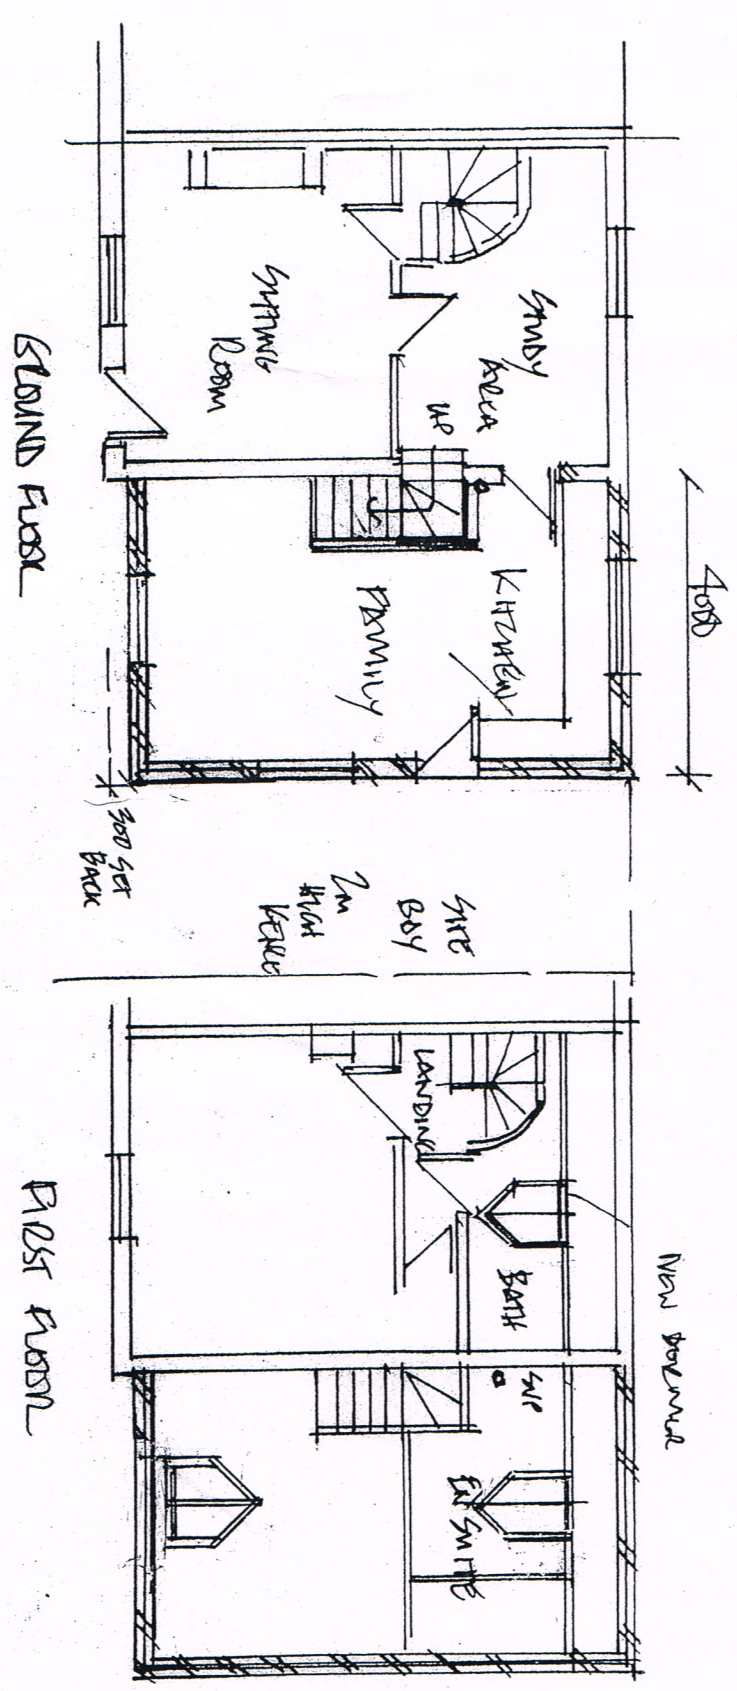

GROUND FLOOR

FIRST FLOOR

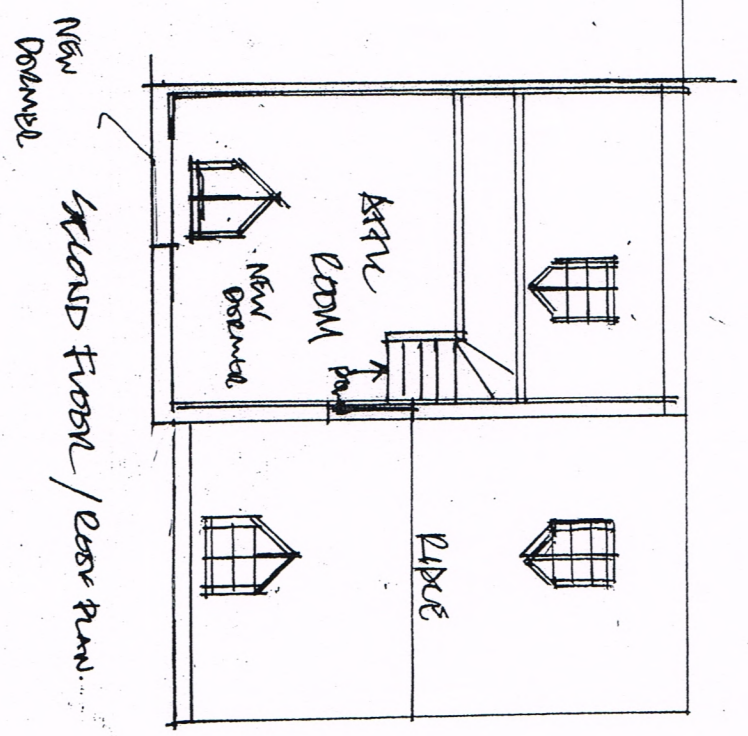

REAR FLOOR / EAST PLAN

PROPOSED PLANS + ELEVATIONS

PROPOSED 2 STOREY SIDE EXTENSION
+ INSTALLATION OF DOWNWELL WINDOWS

EAST VIEW ST MARY'S ROAD

BEST RENDERED

FORMS V CALCULATION

SCALE 1:100 BLUE V/L/S/CONSID



1:100