
 


# SITE PLAN

Appendix A

IF

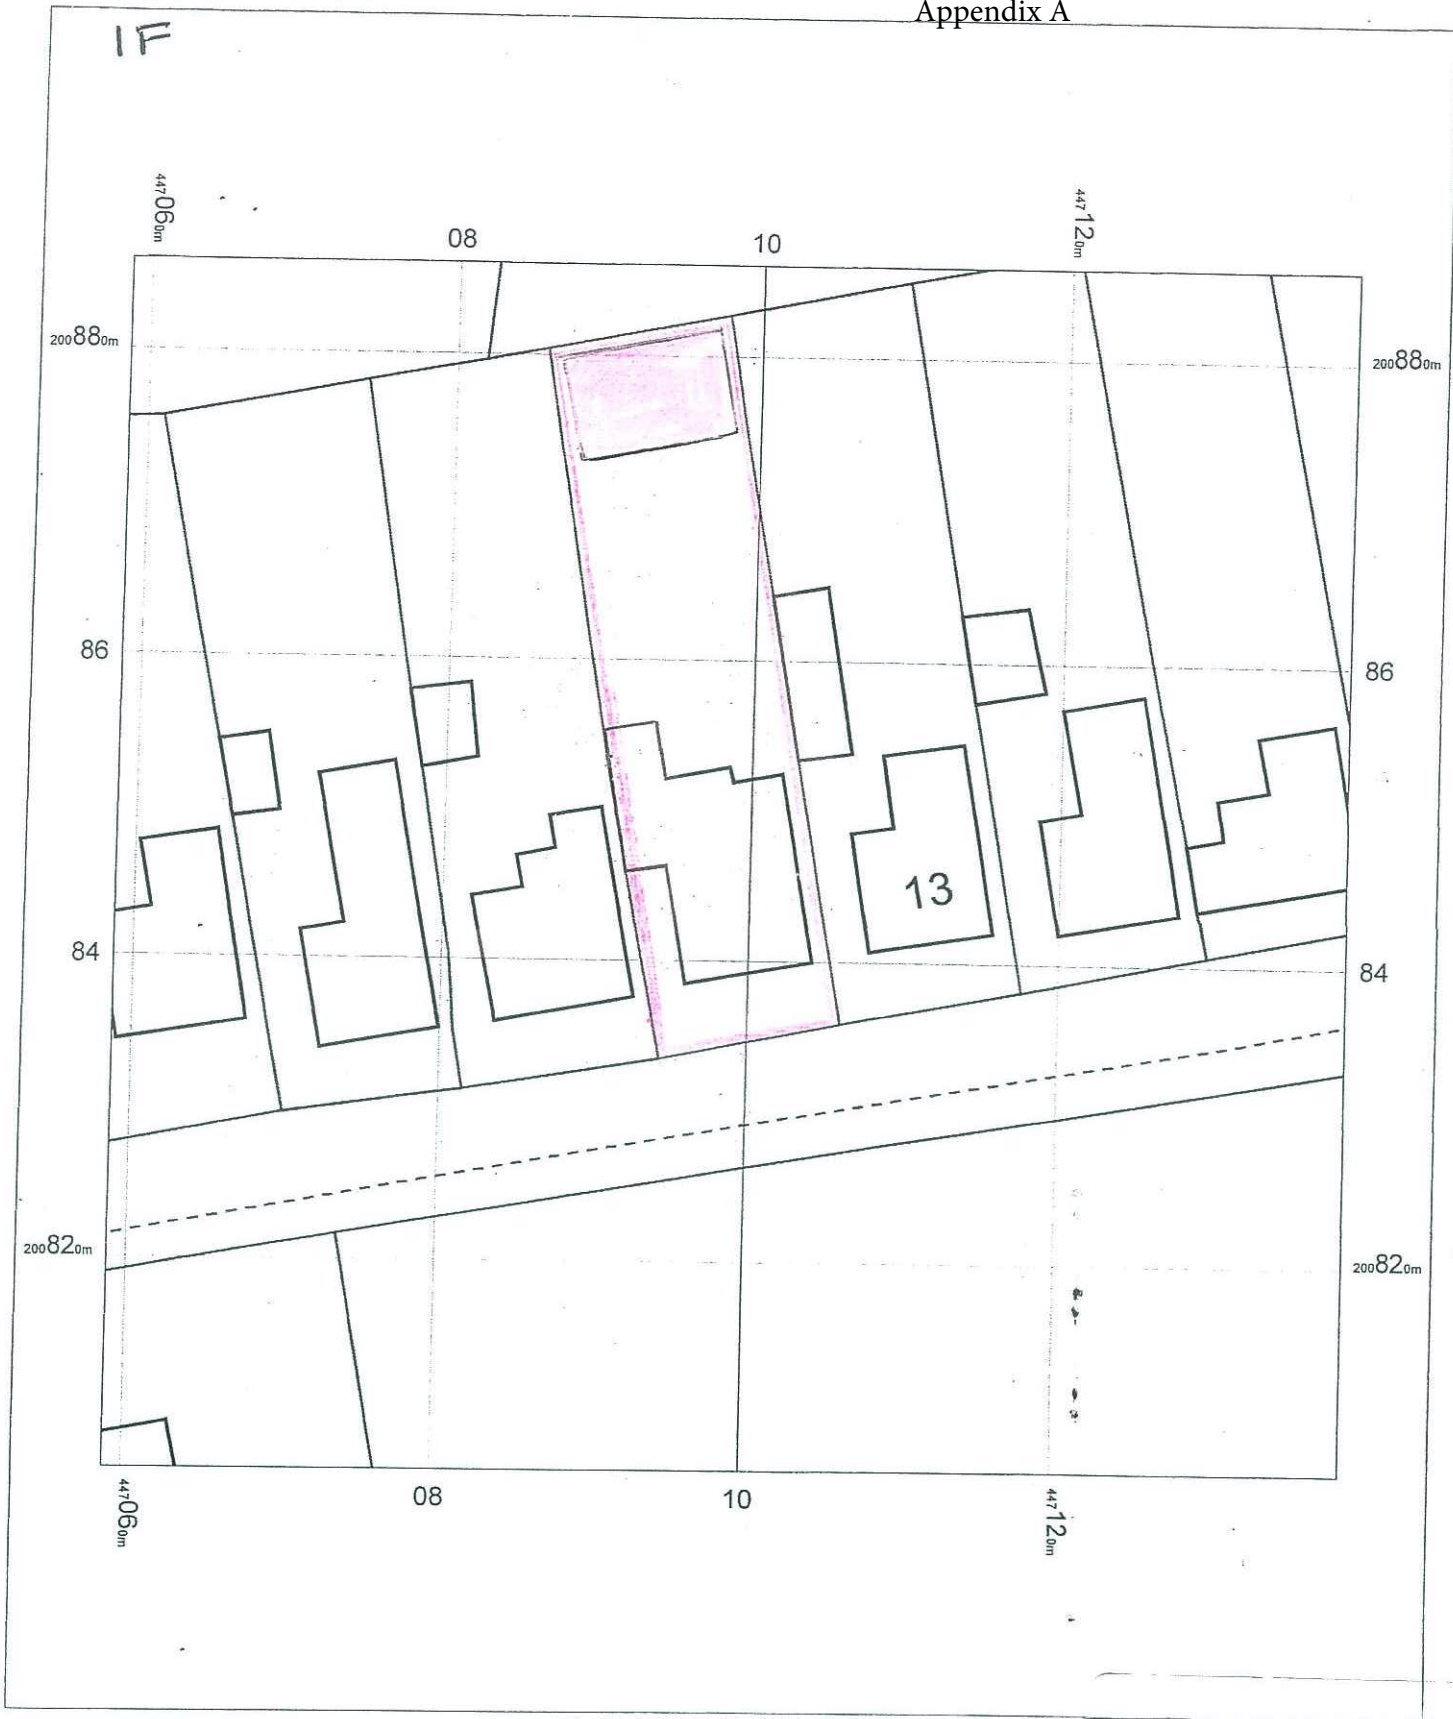

11 Landsdown Road,  
Dry Sandford,  
Abingdon,  
OX13 6EA

OS Mastermap  
18 January 2012, ID: BW1-00121368  
maps.blackwell.co.uk

1:500 scale print at A4, Centre: 447099 E, 200846 N

©Crown Copyright. Licence no. 100041040




**BLACKWELL'S**  
www.blackwellmapping.co.uk

TEL: 01865 333 677  
maps.oxford@blackwell.co.uk


SCALE 1:50

17.

REAR ELEVATION

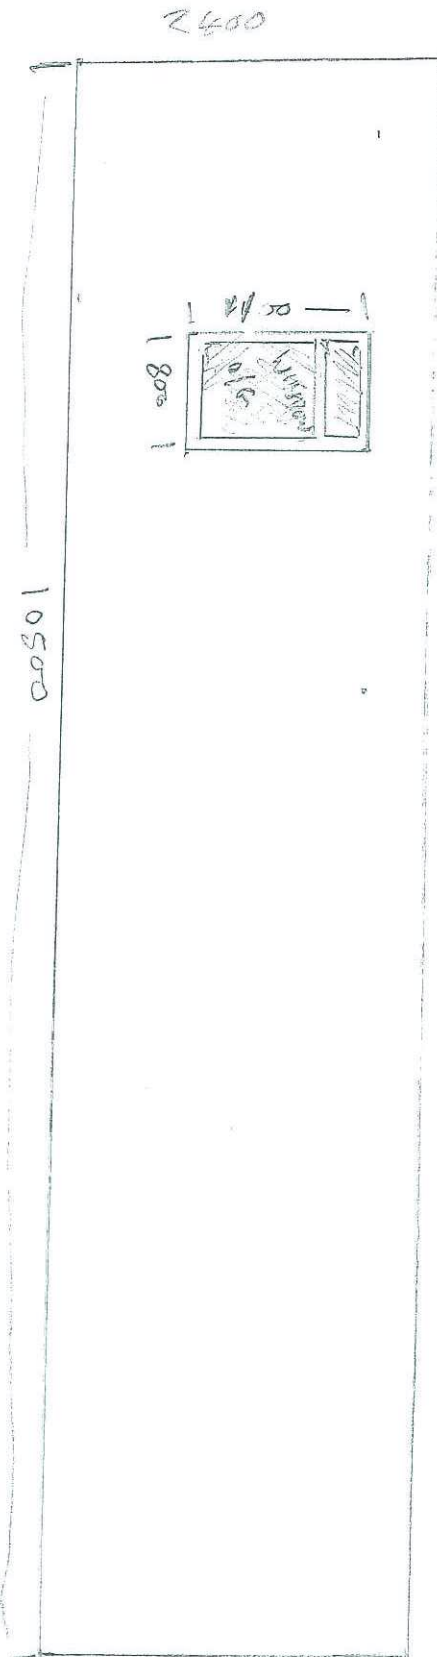


FRONT ELEVATION

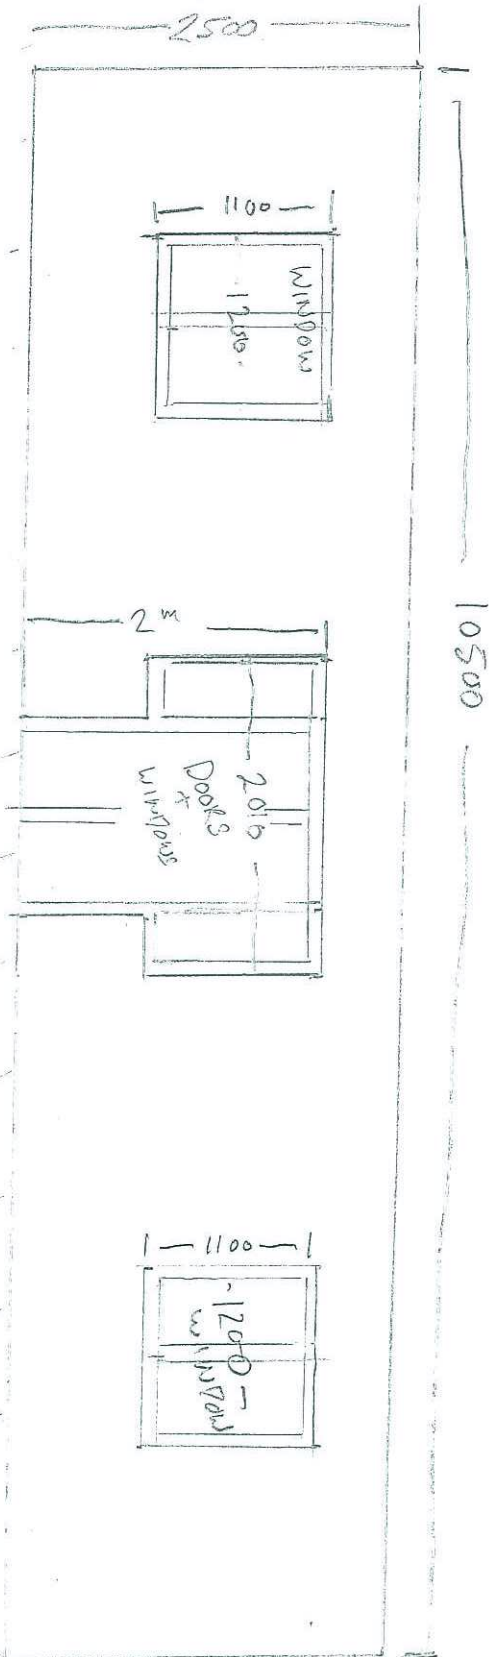


SCALE 1:50

1E

SIDE ELEVATION

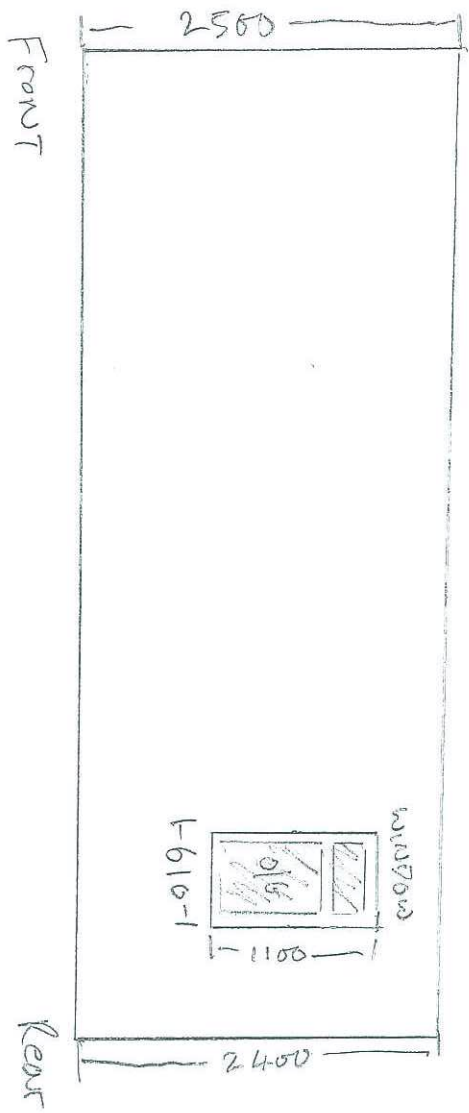


SIDE ELEVATION

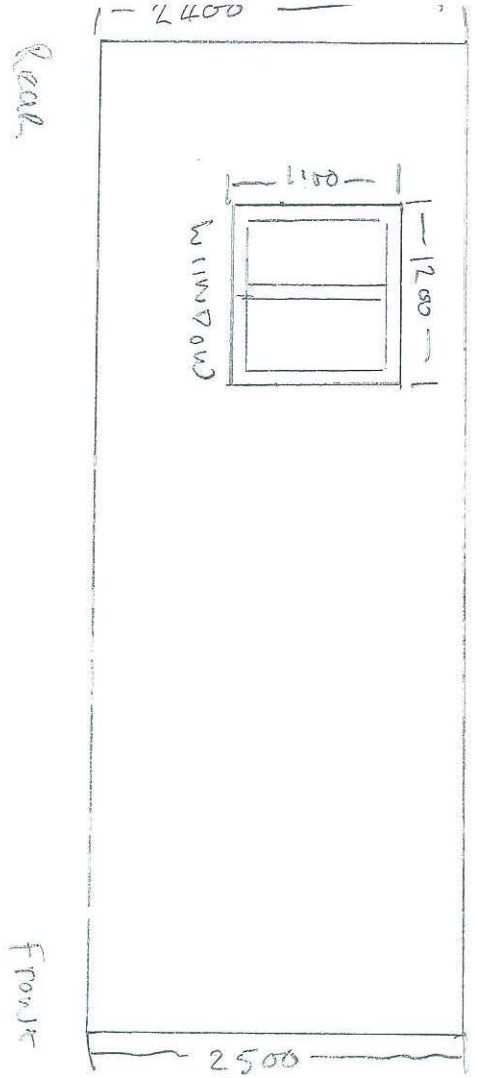

EXISTING LAYOUT

SCALE 1:50

1A.

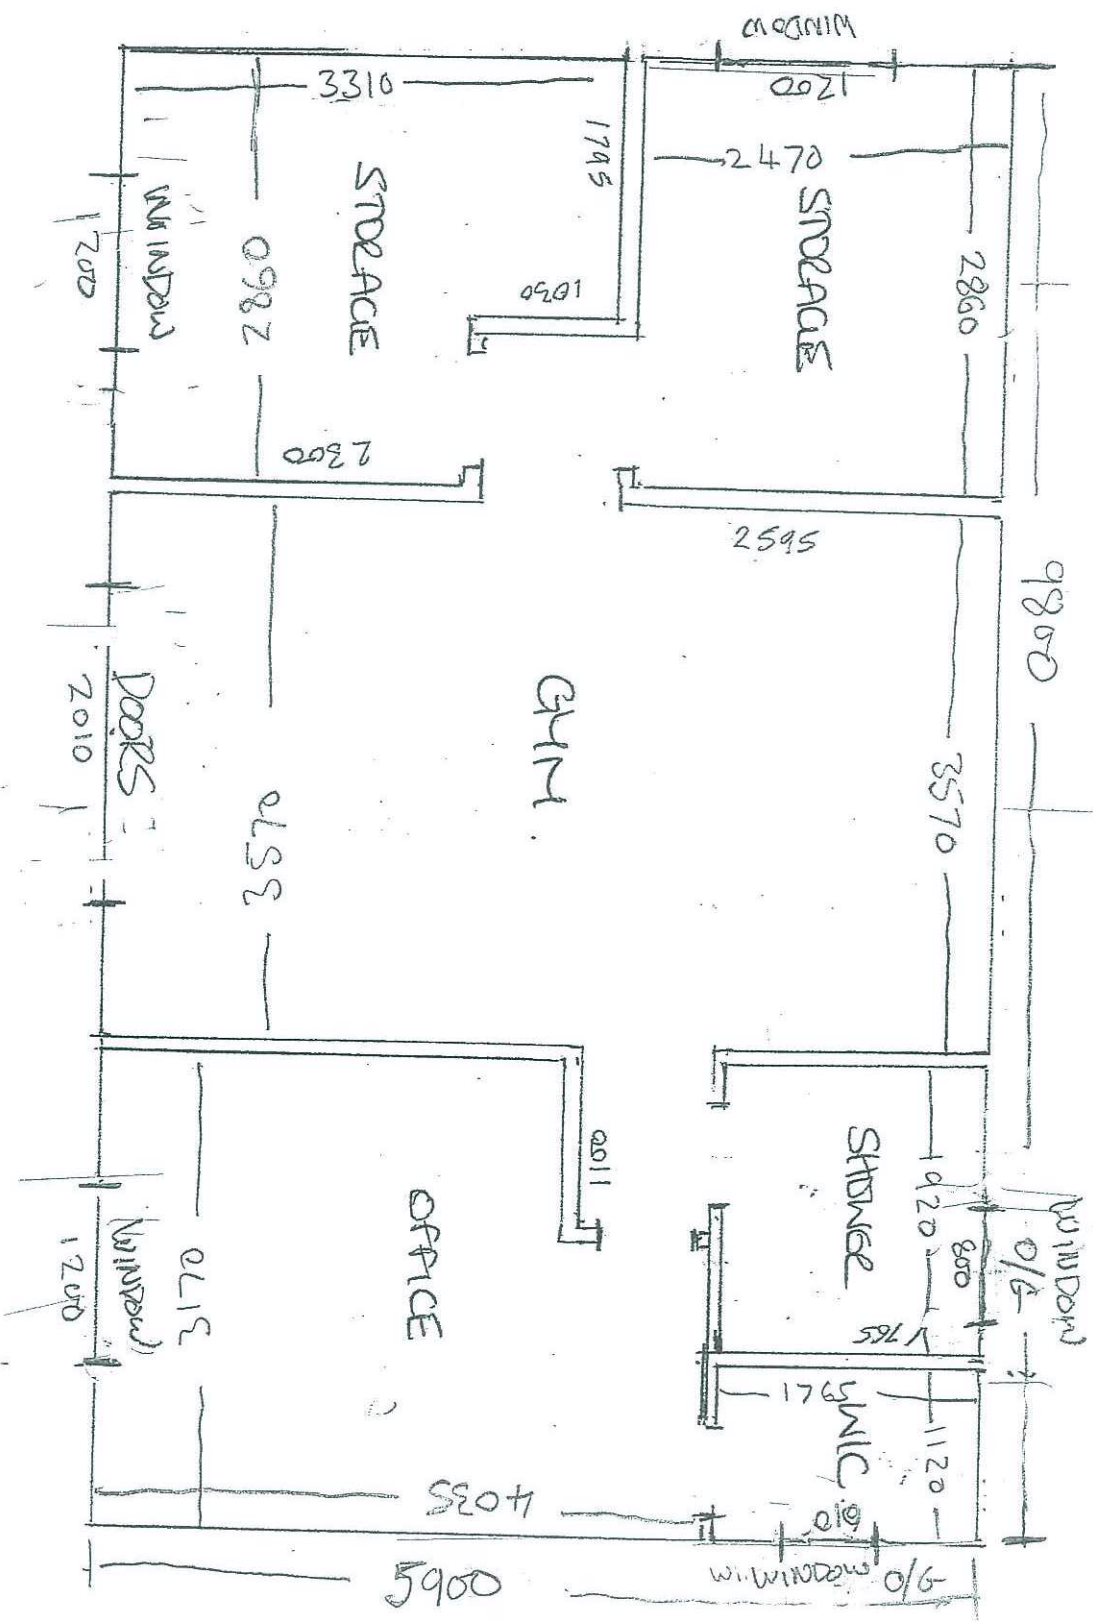

PROPOSED PLAN

SCALE 1:50

1B.

