


OS Plan B&W





Scale 1:1250

 

Supplied by: South Oxfordshire District Council  
Licence number: 100031961  
Produced: 12/05/15  
Serial number: 1508954

Plot centre co-ordinates: 440494, 190134  
Download file: Print52771\_1508954  
Project name: 10MeadowClose1250

 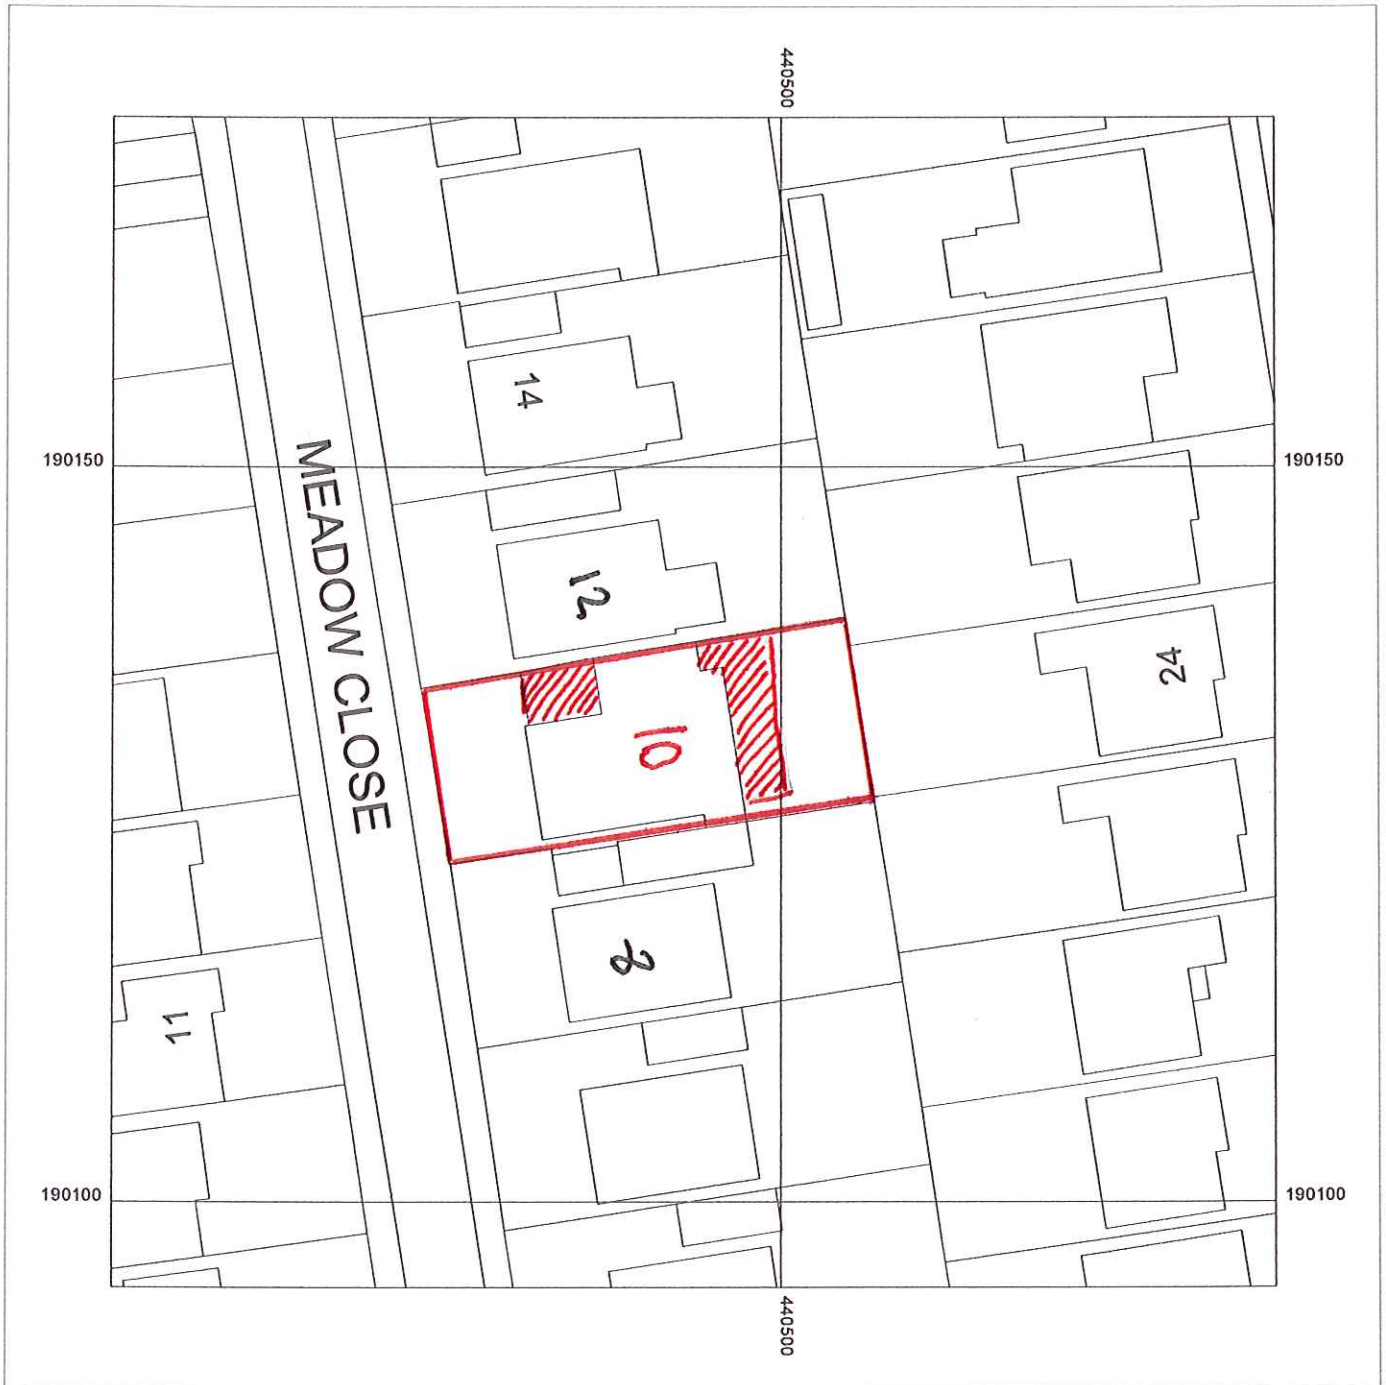


**N.B.**  
Area hatched in red refers to proposed extension

Supplied by: South Oxfordshire District Council  
Licence number: 100031961  
Produced: 12/05/15  
Serial number: 1508956


Plot centre co-ordinates: 440494, 190134  
Download file: Print52771\_1508956  
Project name: 10MeadowClose500



EXISTING  
NORTH  
ELEVATION

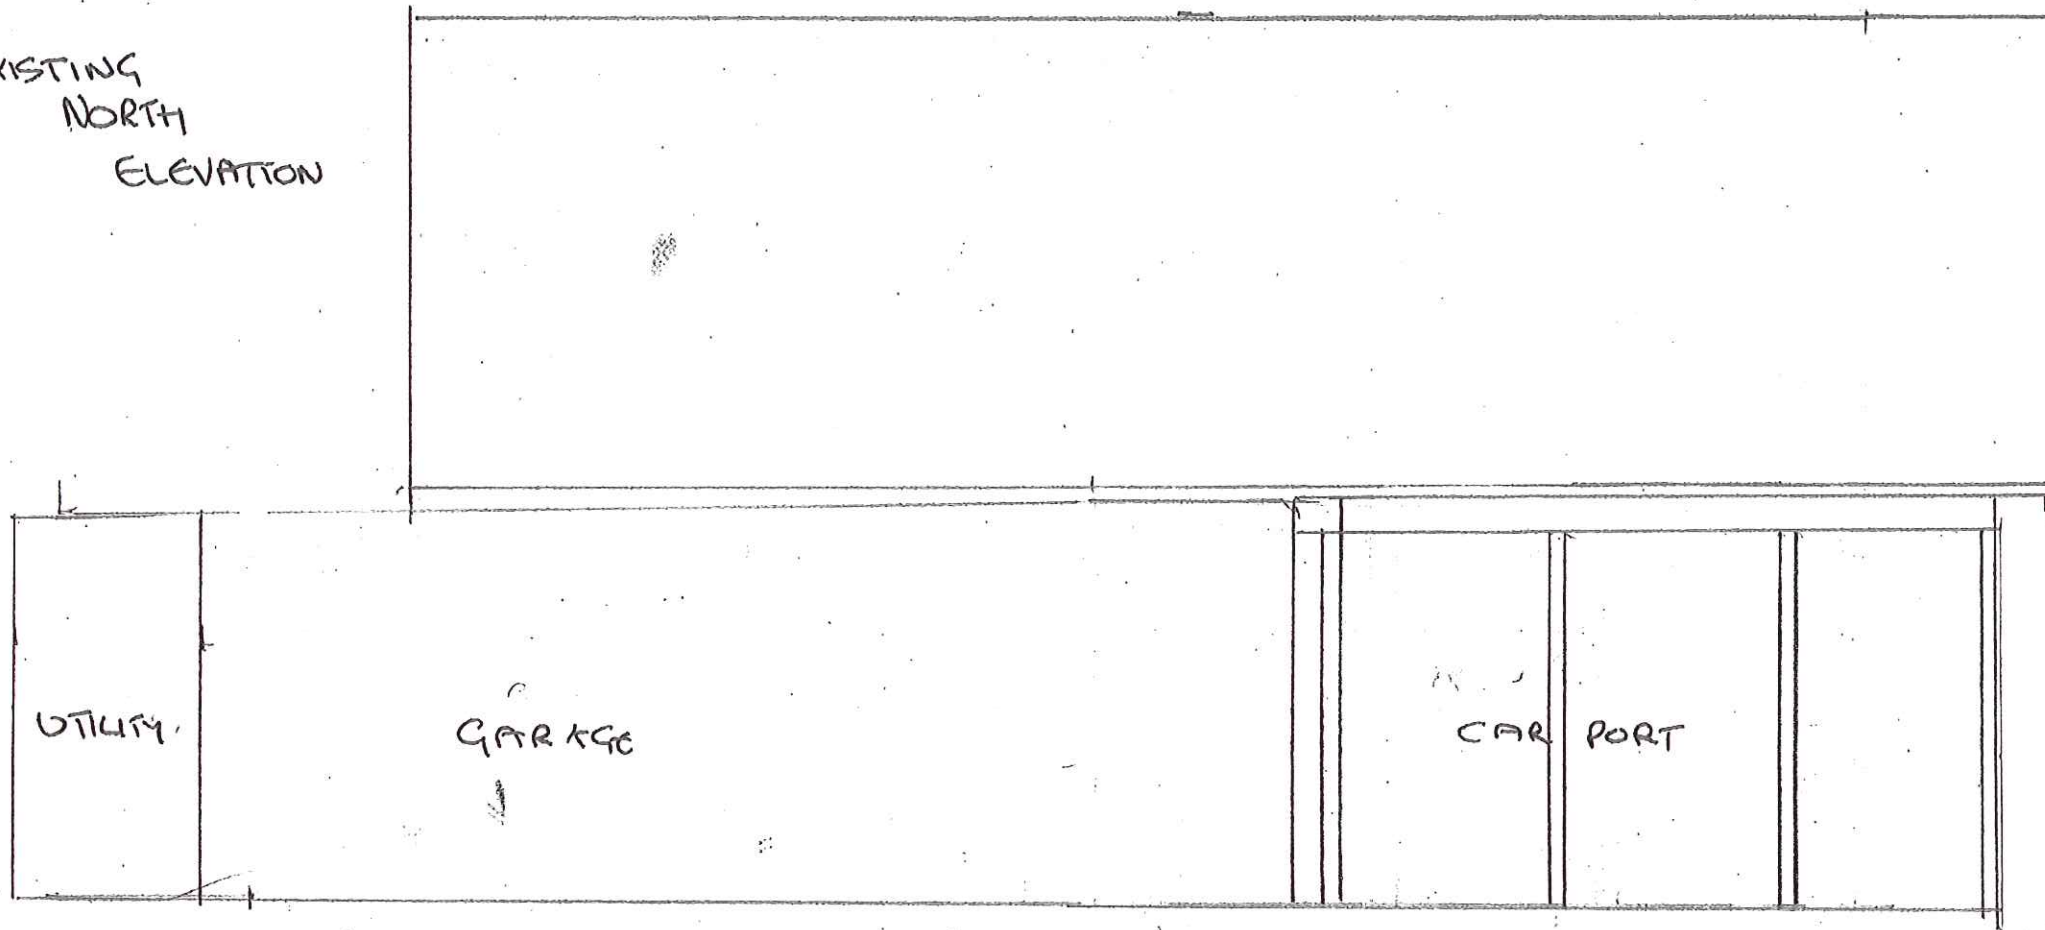


P15/V1188/HH - Appendix 2 (2 of 5)

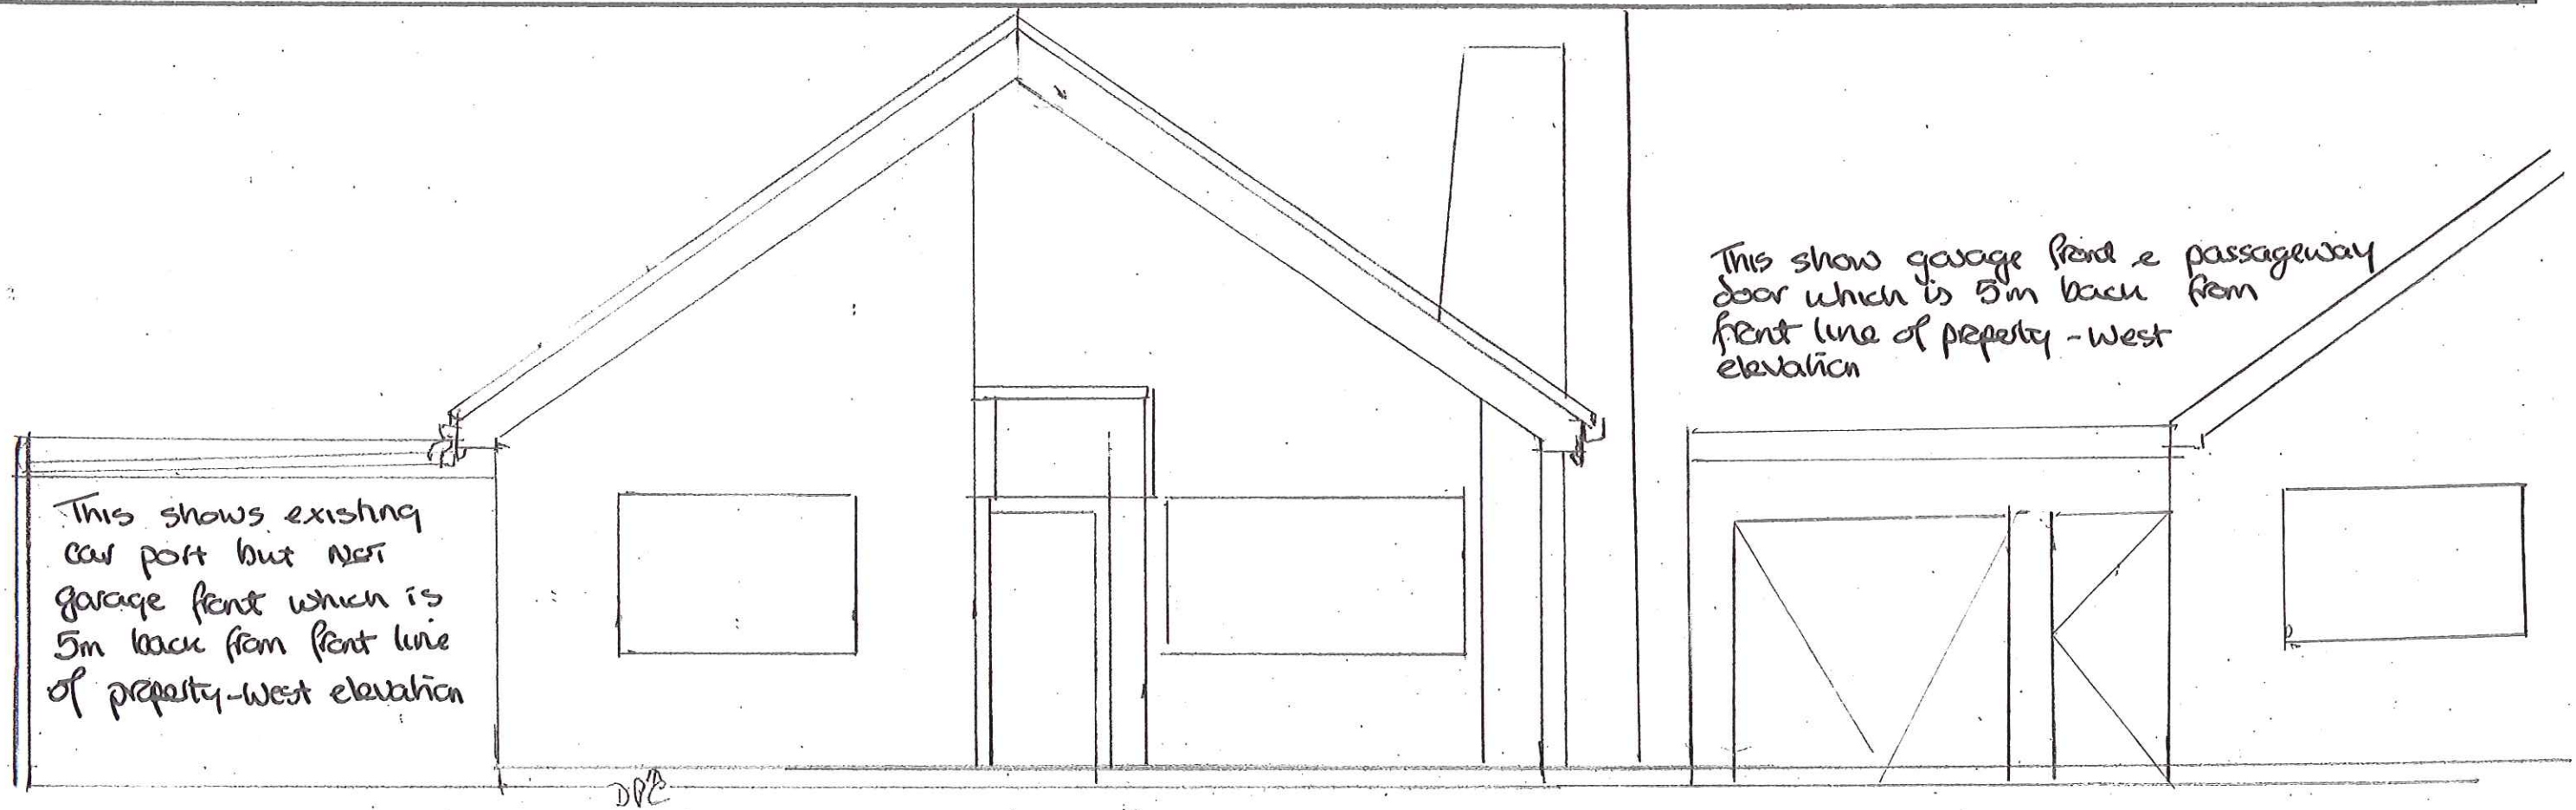


EXISTING WEST (FRONT) ELEVATION, 10 MEADOW CLOSE, GROVE  
SCALE 1:50

PROPOSED NORTH & WEST  
ELEVATIONS FOR 10M GARAGE CLOSE, GRAY  
SCALE 1:50

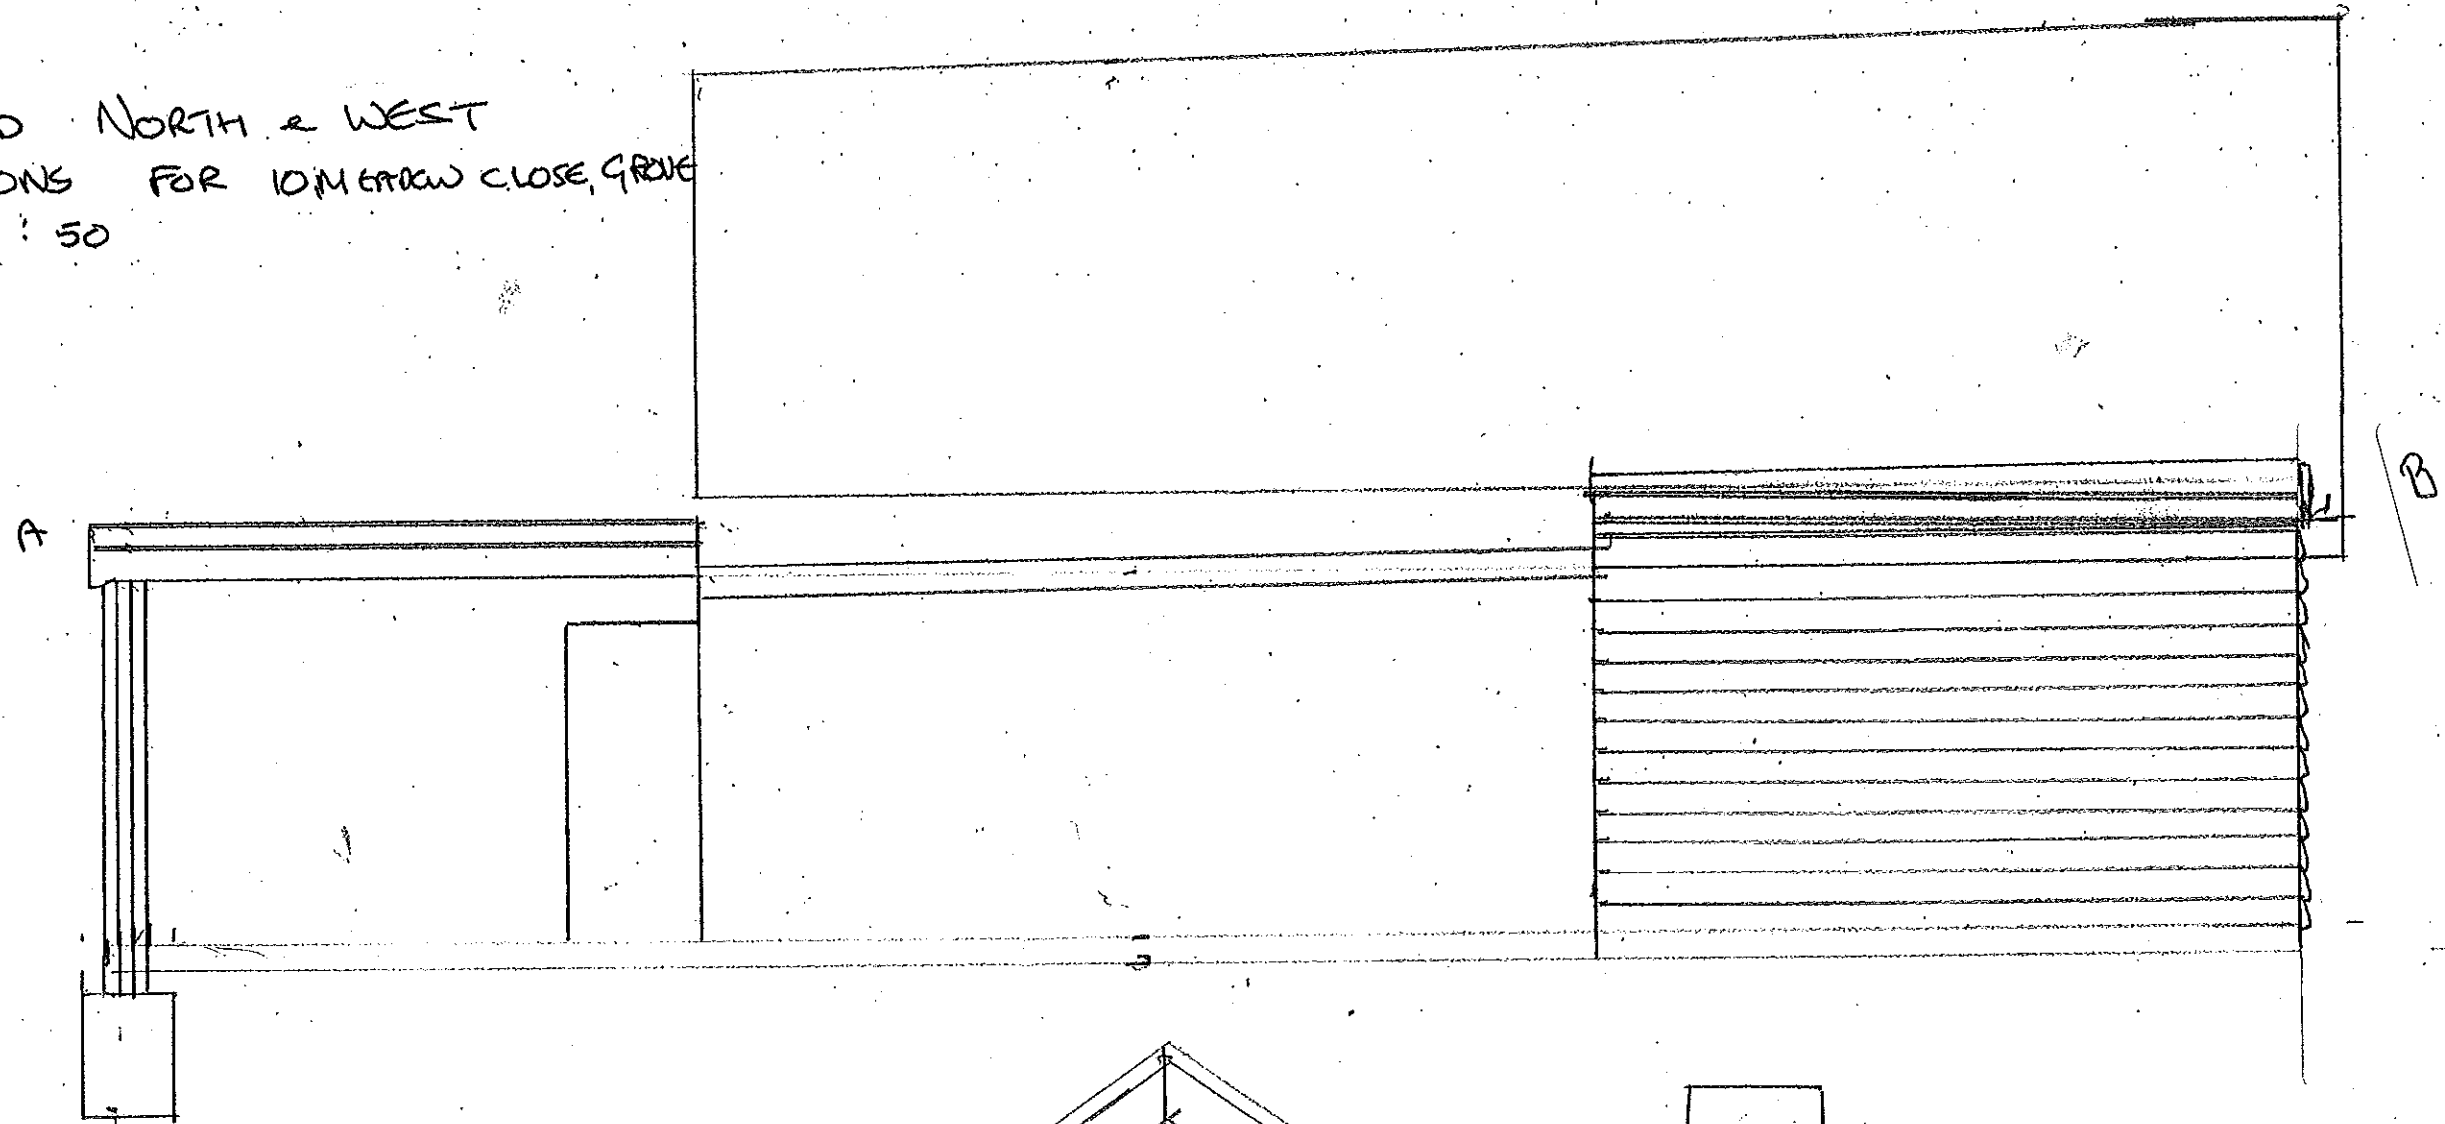

NORTH

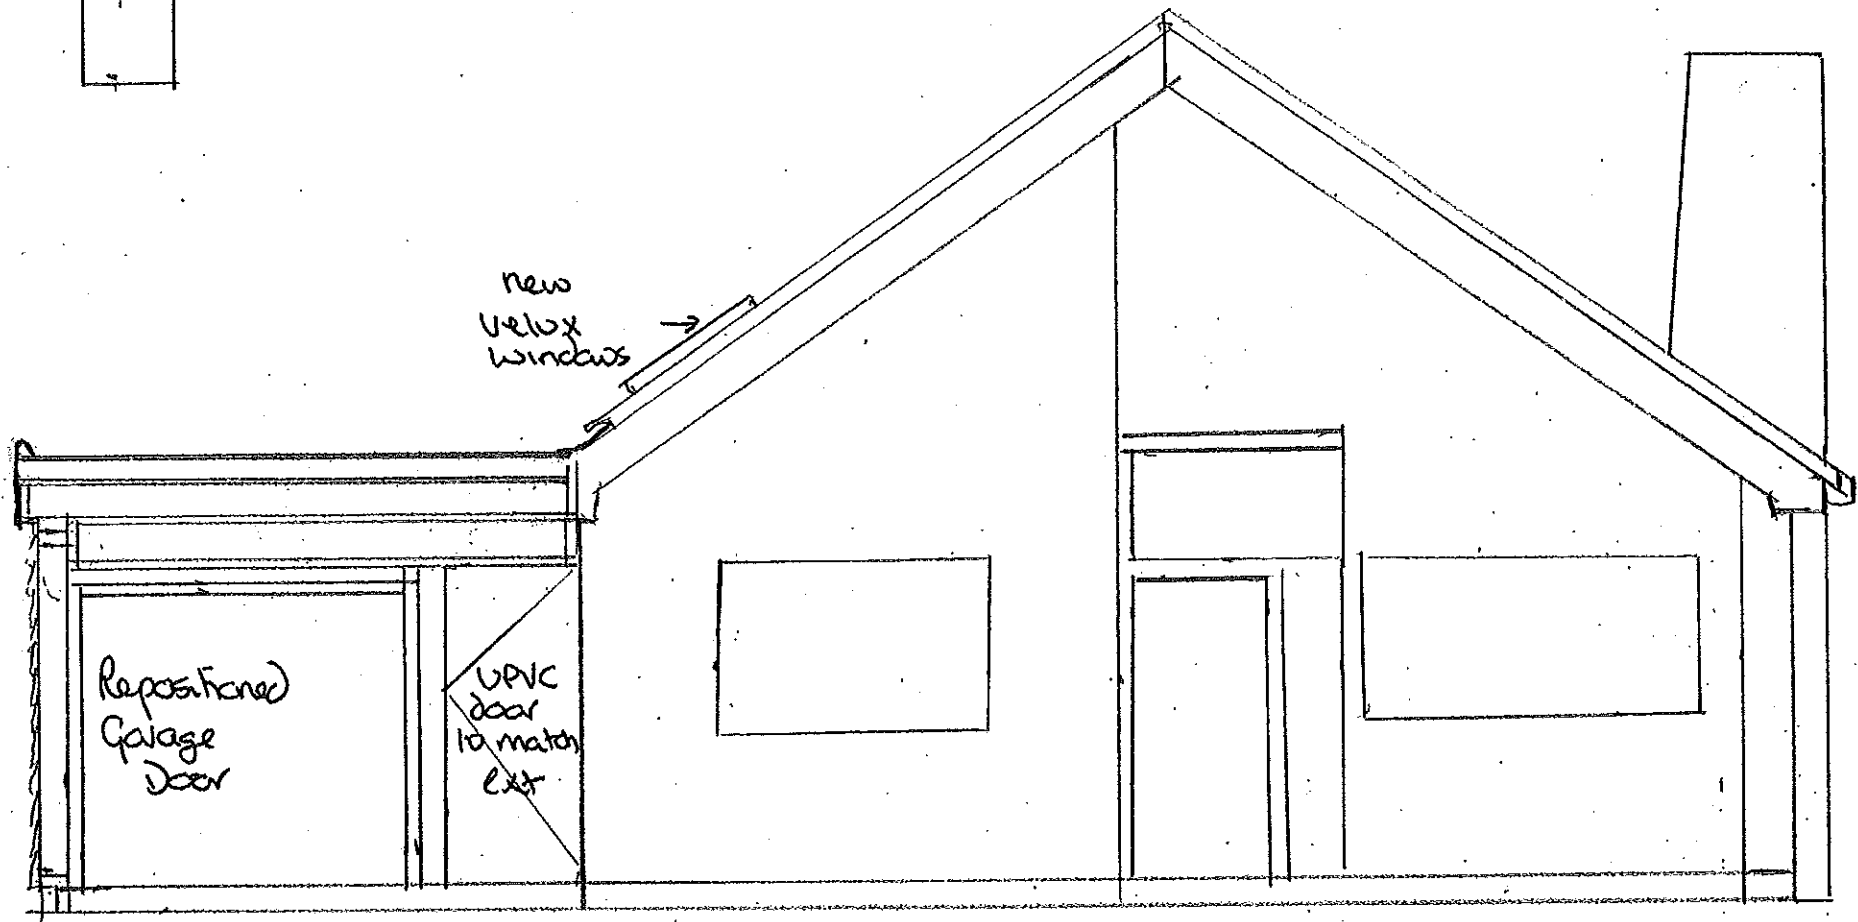


WEST

EXISTING FLOOR PLAN 10 MEADOW CLOSE, GROVE

NOTE THAT WALL A-B  
IS THE SAME WALL A-B  
AS ON NORTH ELEVATION


SCALE 1:50

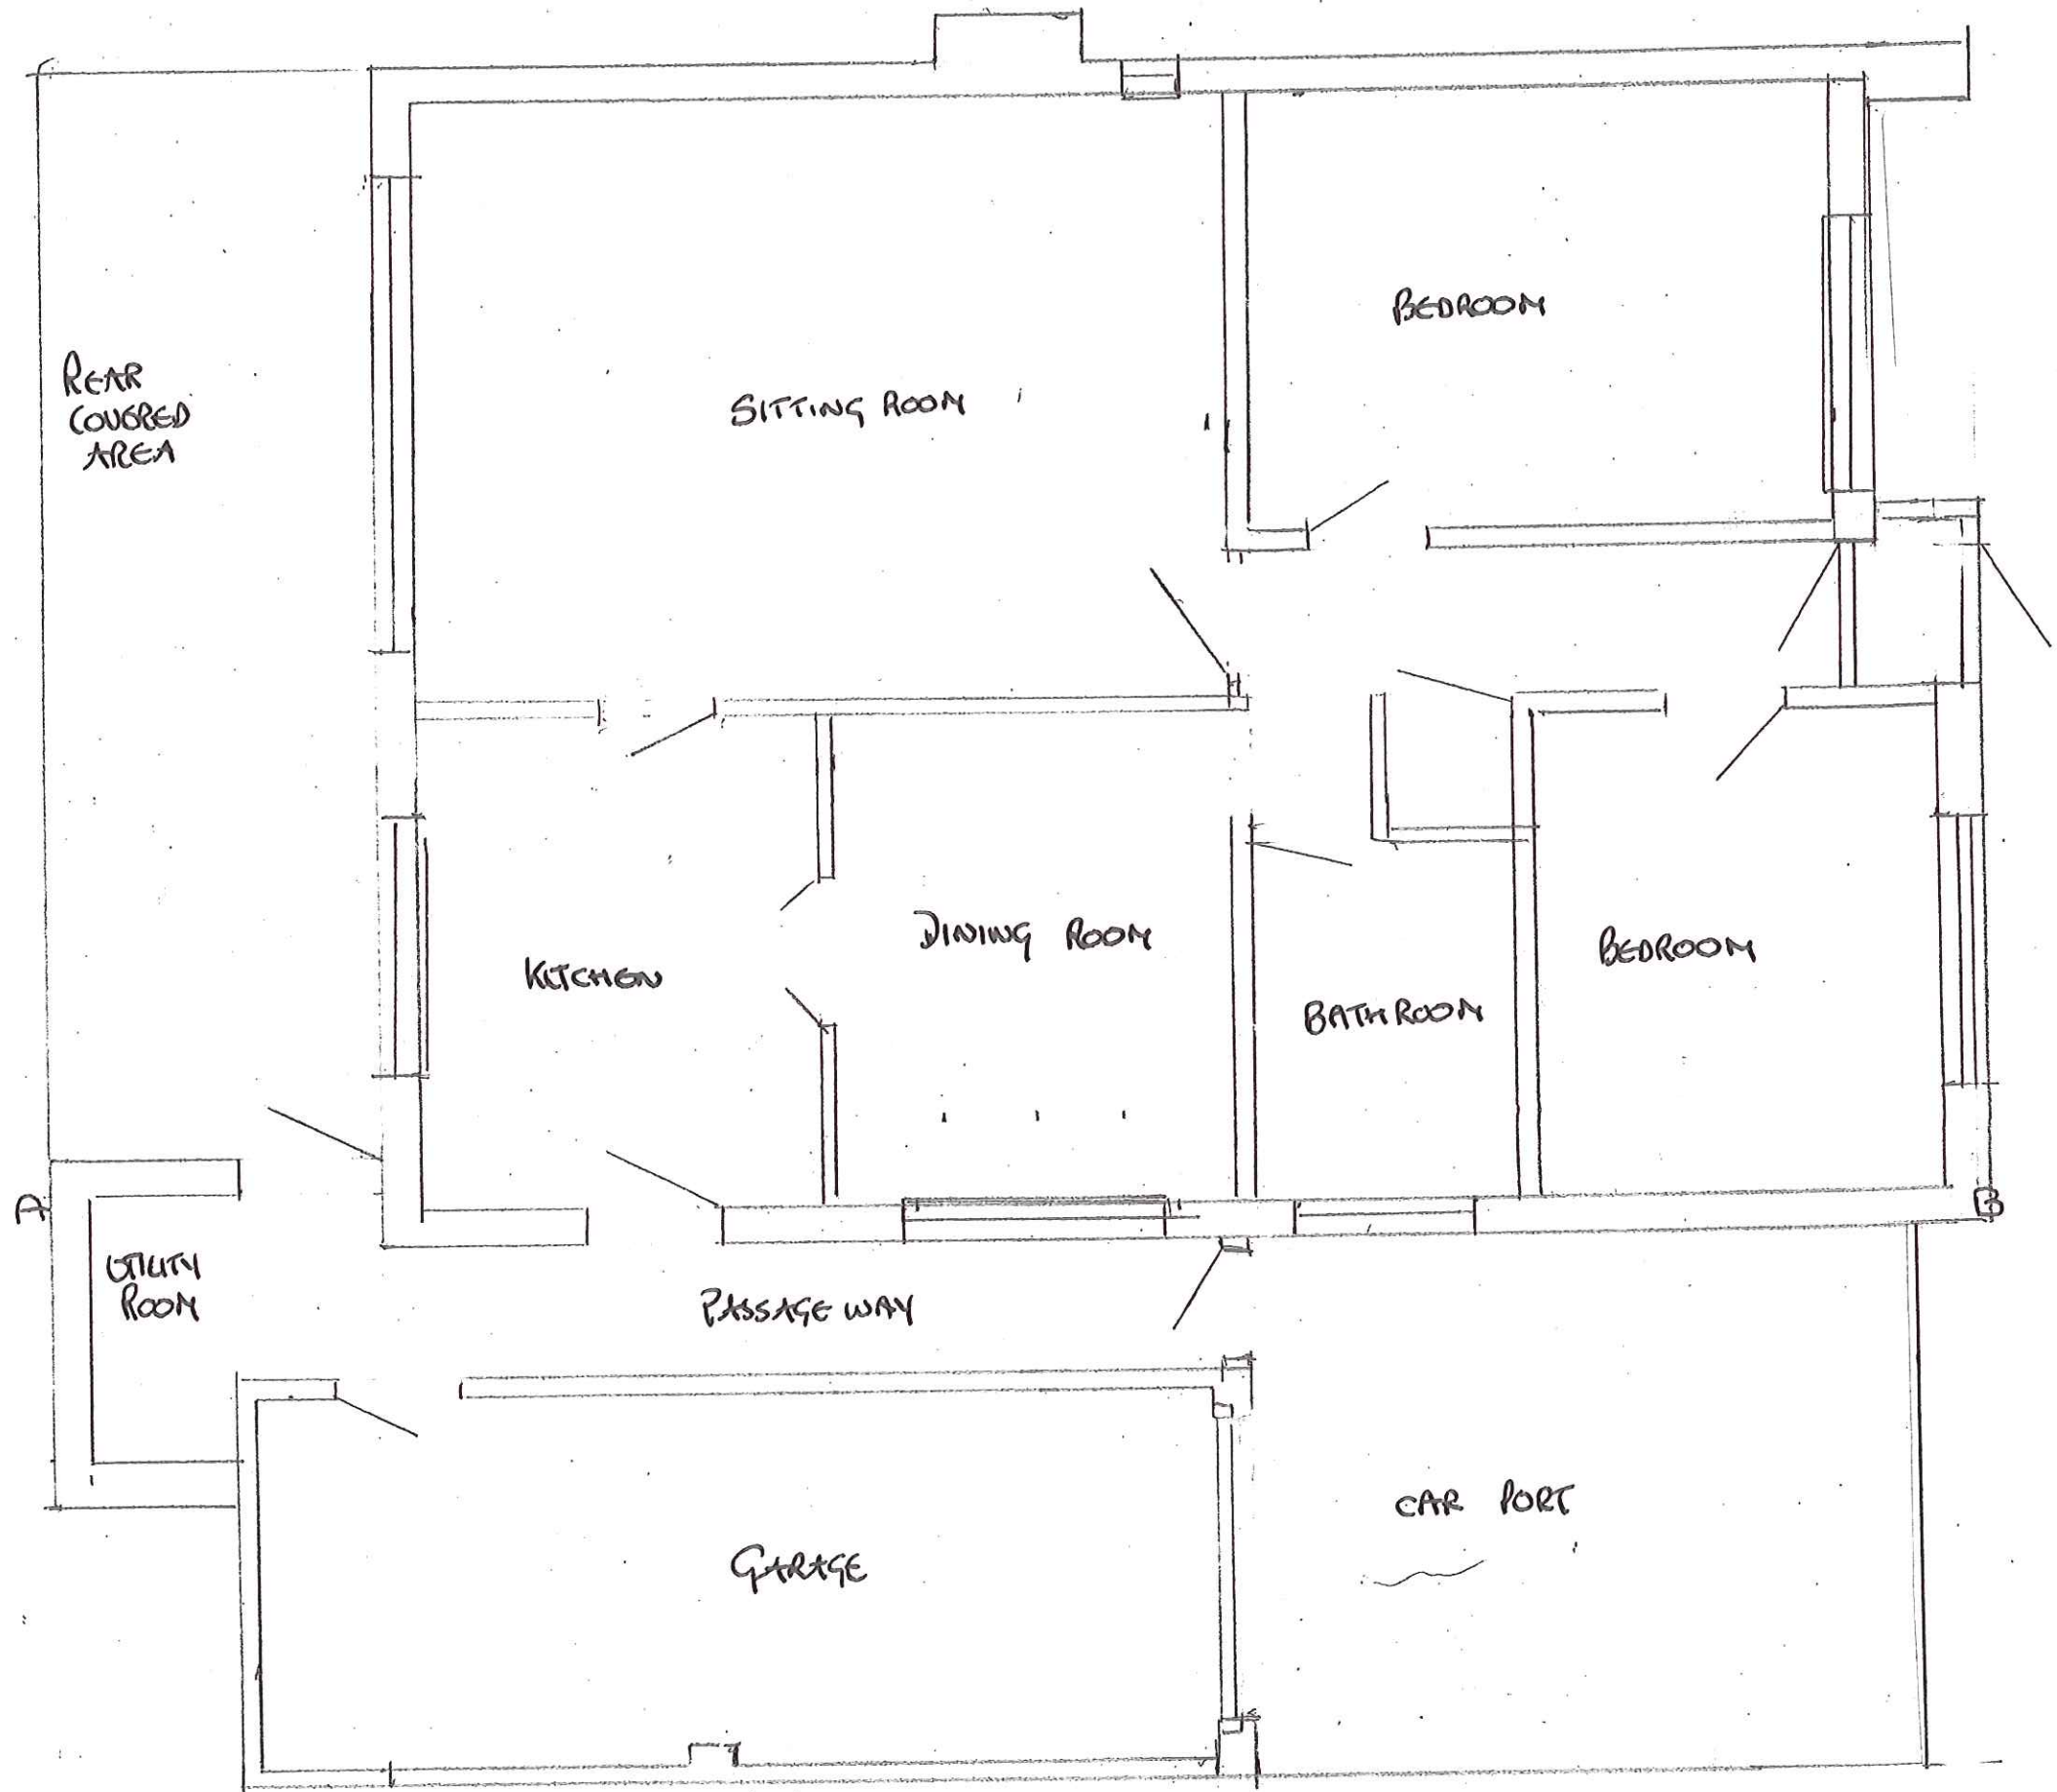



PROPOSED, 10 METRE WIDE

SCALE 1:50

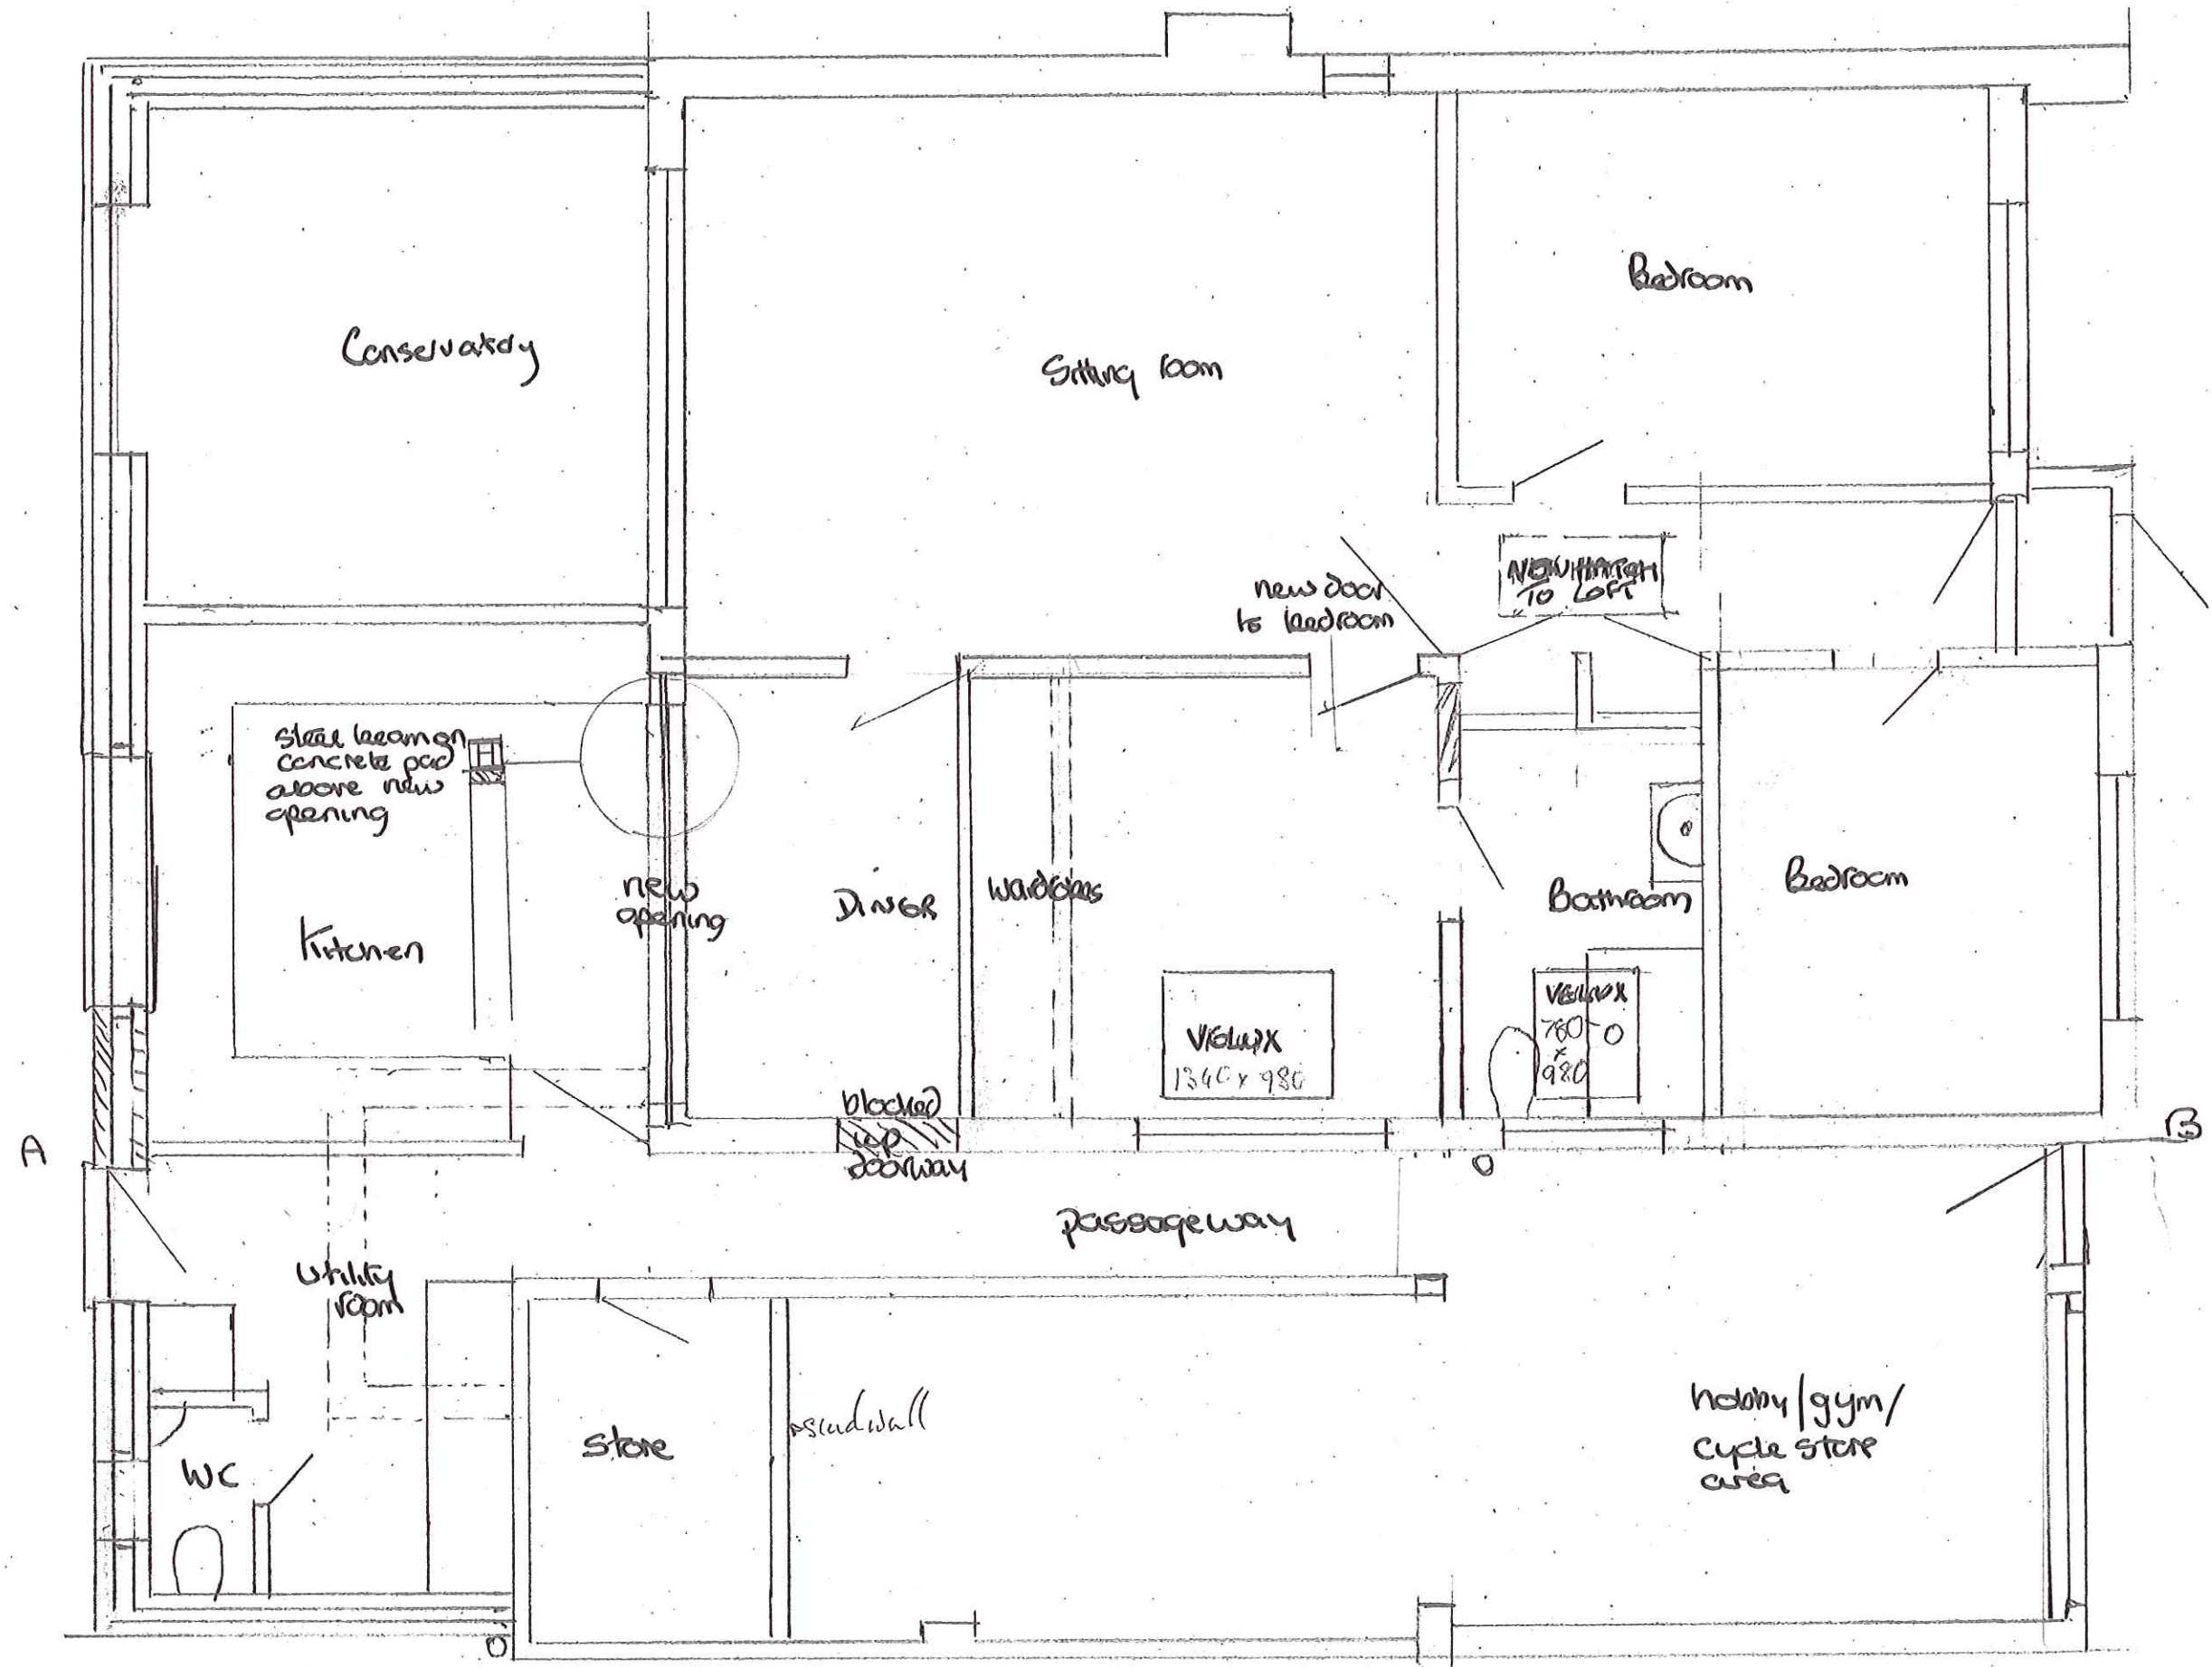

P15/M1188/HH - Appendix 2 (5 of 5)

8 → 2