



FRONT ELEVATION

SIDE ELEVATION




REAR ELEVATION

SIDE ELEVATION

SECTION A-A

Materials:
 Roof: Brick
 Walls: Brick
 Chimney: Brick
 Windows: Brick
 Doors: Brick
 Grounding: Brick
 Foundation: Brick
 High performance composite fenestration
 Floor: Concrete
 Back covering to facade

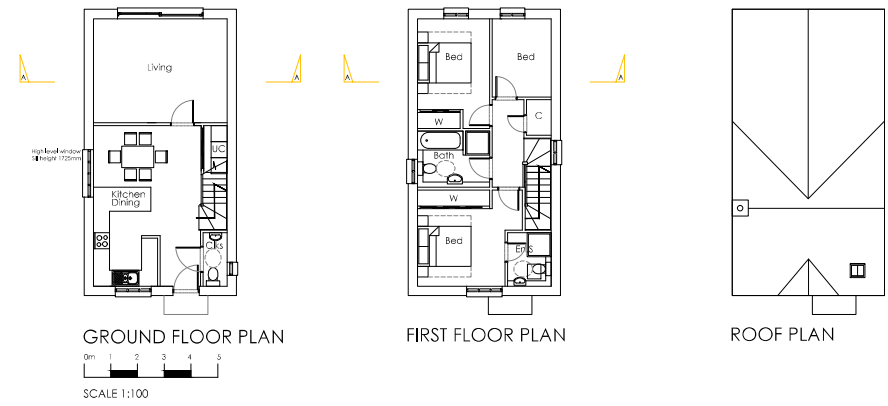


GROUND FLOOR PLAN

FIRST FLOOR PLAN

ROOF PLAN

SCALE 1:100

APPENDIX 1

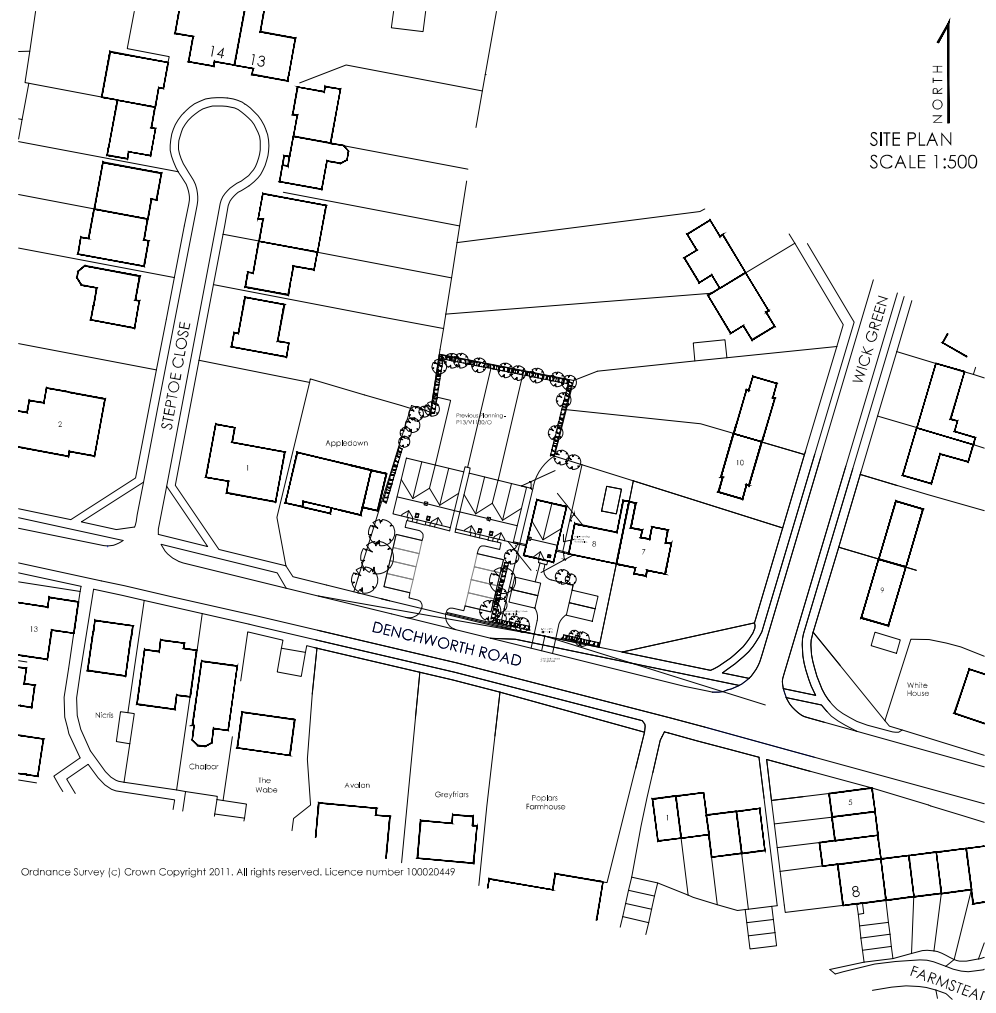

SITE PLAN
SCALE 1:500

Ordnance Survey (c) Crown Copyright 2011. All rights reserved. Licence number 100020449



LOCATION PLAN
SCALE 1:1250

COPYRIGHT RESERVED
 ALL RIGHTS RESERVED BY BHP HARWOOD ARCHITECTS AND NO PART OF THIS DOCUMENT OR THE CONTENTS HEREOF MAY BE REPRODUCED OR TRANSMITTED IN ANY FORM OR BY ANY MEANS WITHOUT THE EXPRESS PERMISSION OF BHP HARWOOD ARCHITECTS

REVISIONS		
Rev.	Date	Description

Client:
Bellwood Projects Ltd

Job:
New Dwelling
Adjoining No. 8
Wick Green
Grove
Drawing Title:
Plans Sections and
Elevations

Scale:
Noted @ A1
Date: May 2015 Drawn By: SRJ Checked: SRJ

Drawing No: 2745.200 Revision: D

PLANNING

The White Barn, Manor Farm, Manor Road
Wantage, Oxfordshire, OX12 8NF
T: 01235 745522 F: 01235 745373
The Manors House, Hatham Park, Cotham,
Wiltshire, SN1 3 8SP
T: 01249 700407 F: 01249 470077
info@bpharwood.co.uk www.bpharwood.co.uk

Appendix 1