


Appendix 1

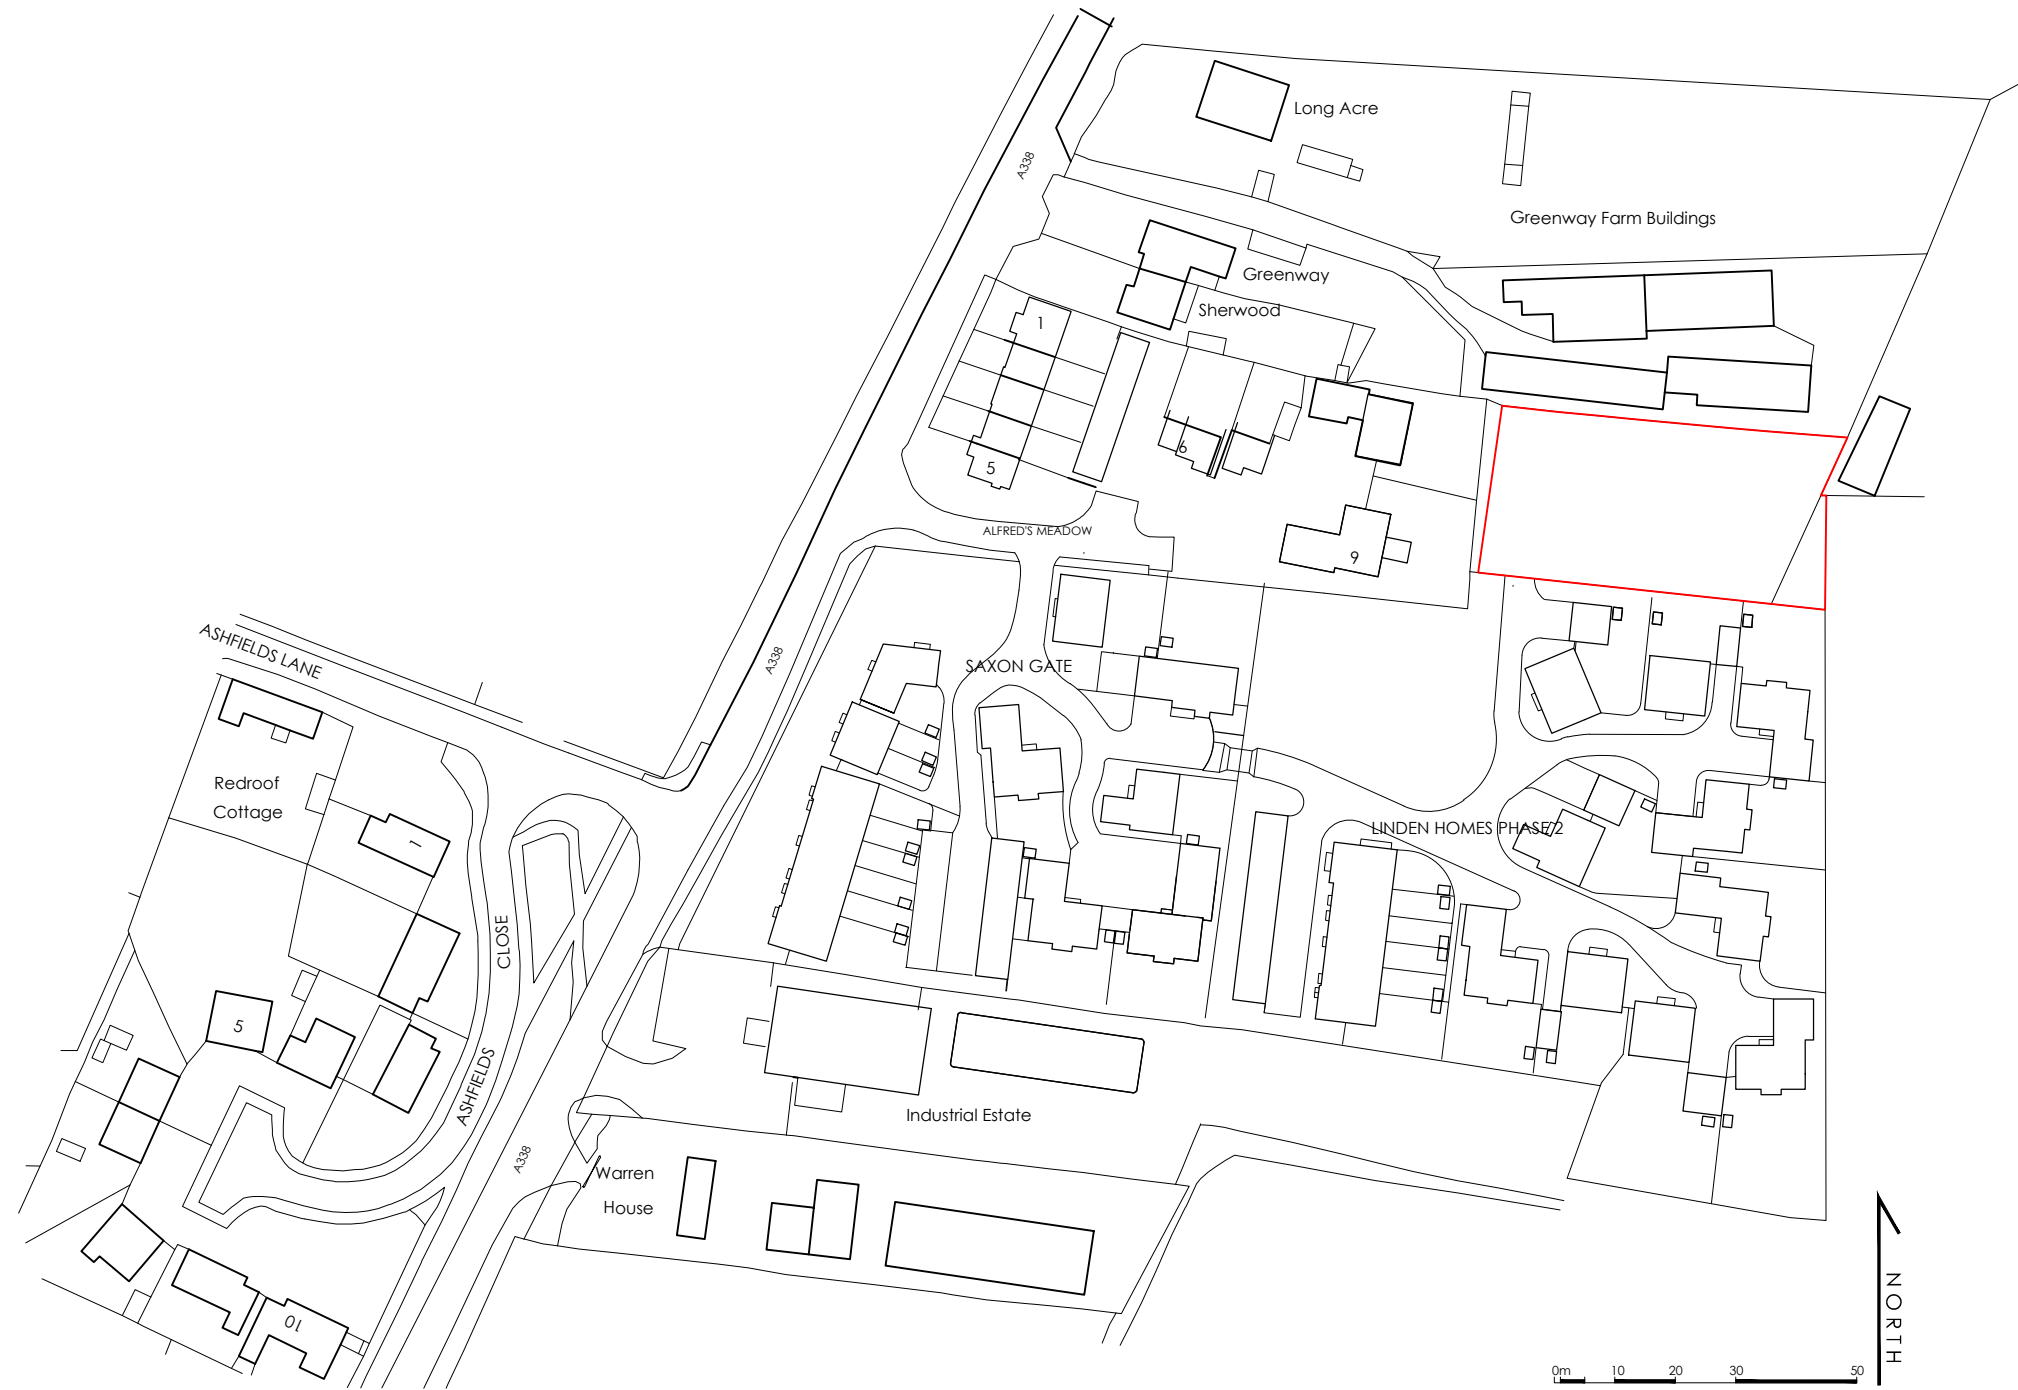

NOTES:
 DIMENSIONS ARE NOT TO BE SCALED FROM THIS DRAWING
 ALL DIMENSIONS ARE TO BE CHECKED AGAINST ACTUAL SITE
 DIMENSIONS BEFORE ANY WORK IS FABRICATED

COPYRIGHT RESERVED
 THIS DRAWING IS THE PROPERTY OF BHP HARWOOD
 ARCHITECTS AND MAY NOT BE COPIED, REPRODUCED LENT OR
 DISCLOSED WITHOUT THEIR EXPRESS PERMISSION IN WRITING.

REVISIONS

Rev.	Date	Description

Client :
Ben Smith & Sons Ltd.

Job :
 Land adj.
 Linden Homes Phase 2
 East Hanney

Drawing Title:
Location Plan

Scale:
1:1250 @A3

Date: June 15 Drawn By: MM Checked By: BDN

Drawing No: 2908.100 Revision: -

PLANNING

The White Barn, Manor Farm, Manor Road
 Wantage, Oxfordshire, OX12 8NE
 T: 01235 765322 F: 01235 765373

The Mansion House, Hartham Park, Corsham,
 Wiltshire, SN13 0RP
 T: 01249 700489 F: 01249 470077

info@bhpharwood.co.uk - www.bhpharwood.co.uk



NOTES:
 DIMENSIONS ARE NOT TO BE SCALED FROM THE DRAWING.
 ALL DIMENSIONS ARE TO BE CHECKED AGAINST ACTUAL SITE DIMENSIONS BEFORE ANY WORK IS FABRICATED.

COPYRIGHT RESERVED
 THIS DRAWING IS THE PROPERTY OF BHP HARWOOD ARCHITECTS AND MAY NOT BE COPIED, REPRODUCED, LENT OR DISCLOSED WITHOUT THEIR EXPRESS PERMISSION IN WRITING.

REVISIONS

Rev.	Date	Description

Client :
 Ben Smith & Sons Ltd.

Job :
 Land adj.
 Linden Homes Phase 2
 East Hanney

Drawing Title:
 Proposed Site Plan

Scale:
 1:200 @ A1

Date: June 15 Drawn By: MM Checked: BDN

Drawing No: 2908.101 Revision: -

PLANNING

The White Barn, Manor Farm, Manor Road
 Wantage, Oxfordshire, OX12 8NE
 T: 01235 765322 F: 01235 765373

The Mansion House, Hartham Park, Corsham,
 Wiltshire, SN13 0RP
 T: 01249 700489 F: 01249 470077

info@bpharwood.co.uk - www.bpharwood.co.uk



0m 10m 20m

Appendix 2

NOTES:
DIMENSIONS ARE NOT TO BE SCALED FROM THIS DRAWING
ALL DIMENSIONS ARE TO BE CHECKED AGAINST ACTUAL SITE
DIMENSIONS BEFORE ANY WORK IS FABRICATED

COPYRIGHT RESERVED
THIS DRAWING IS THE PROPERTY OF BHP HARWOOD
ARCHITECTS AND MAY NOT BE COPIED, REPRODUCED LENT OR
DISCLOSED WITHOUT THEIR EXPRESS PERMISSION IN WRITING.

REVISIONS


Rev.	Date	Description



FRONT ELEVATION





SIDE ELEVATION

SECTION AA

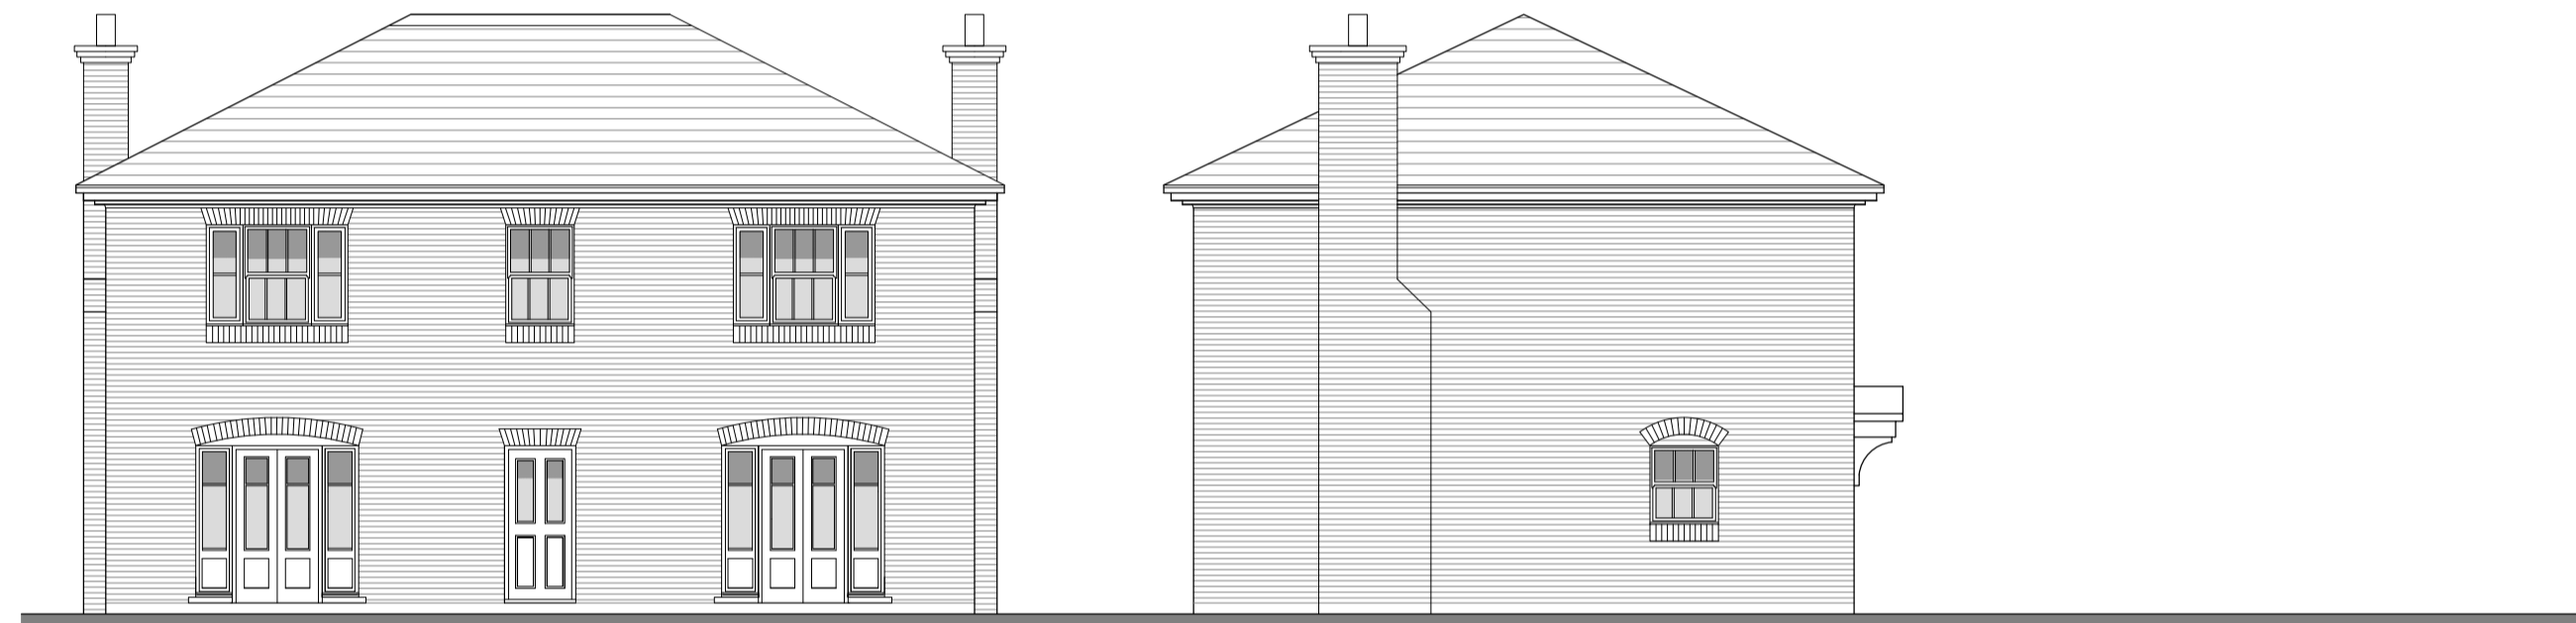


REAR ELEVATION

SIDE ELEVATION

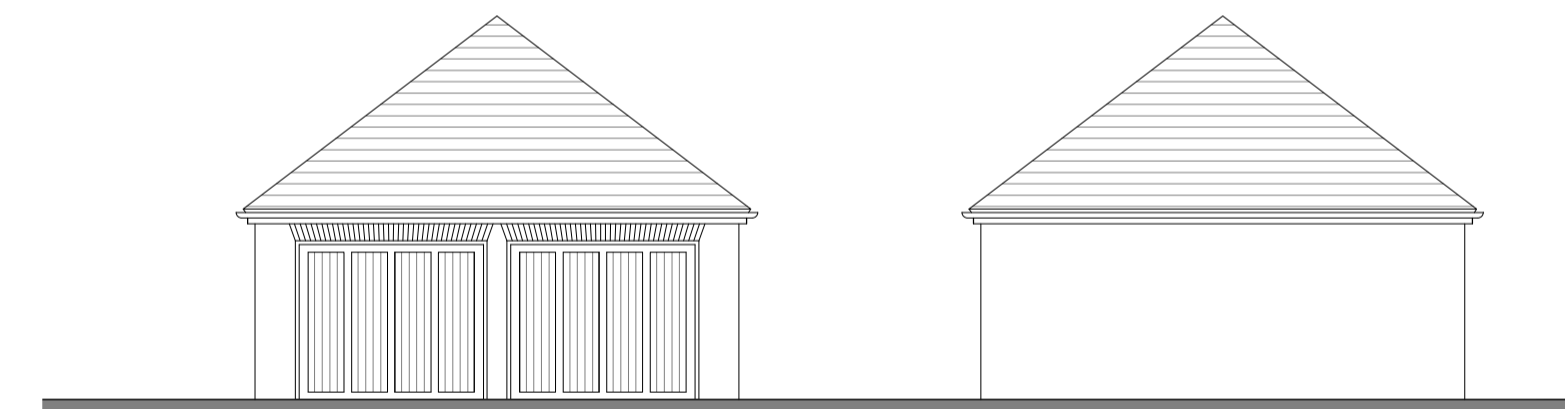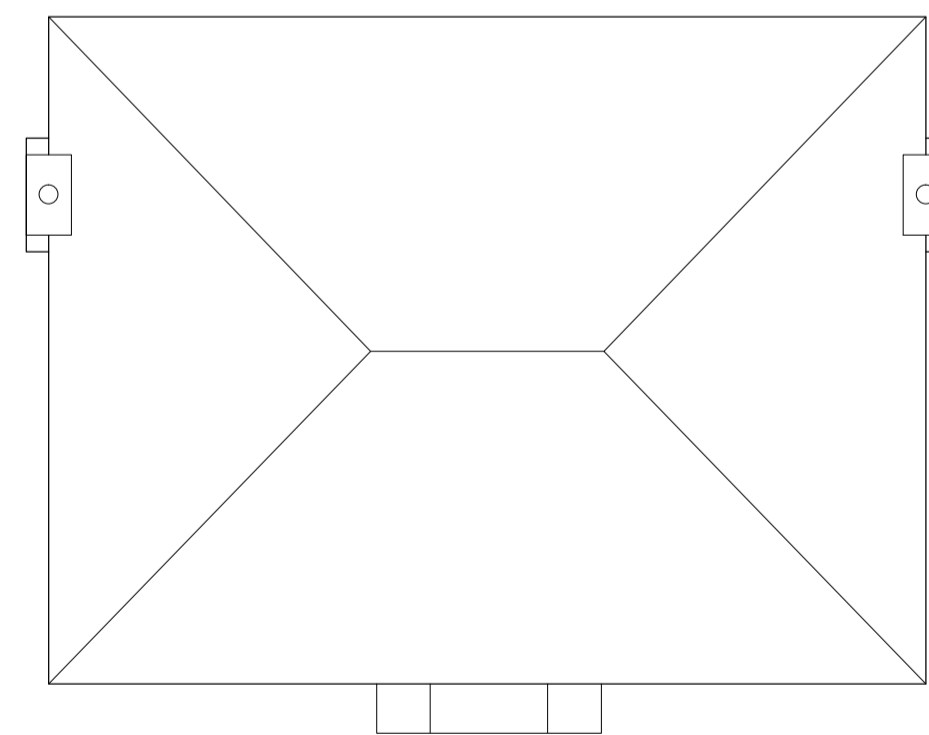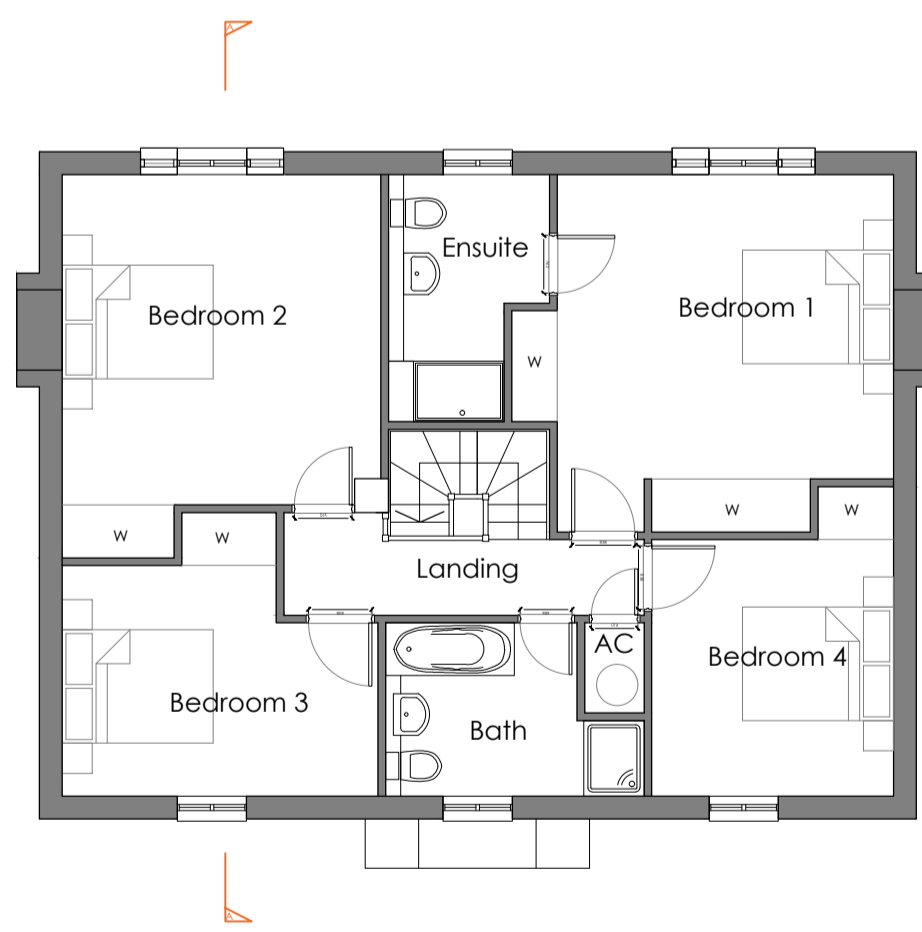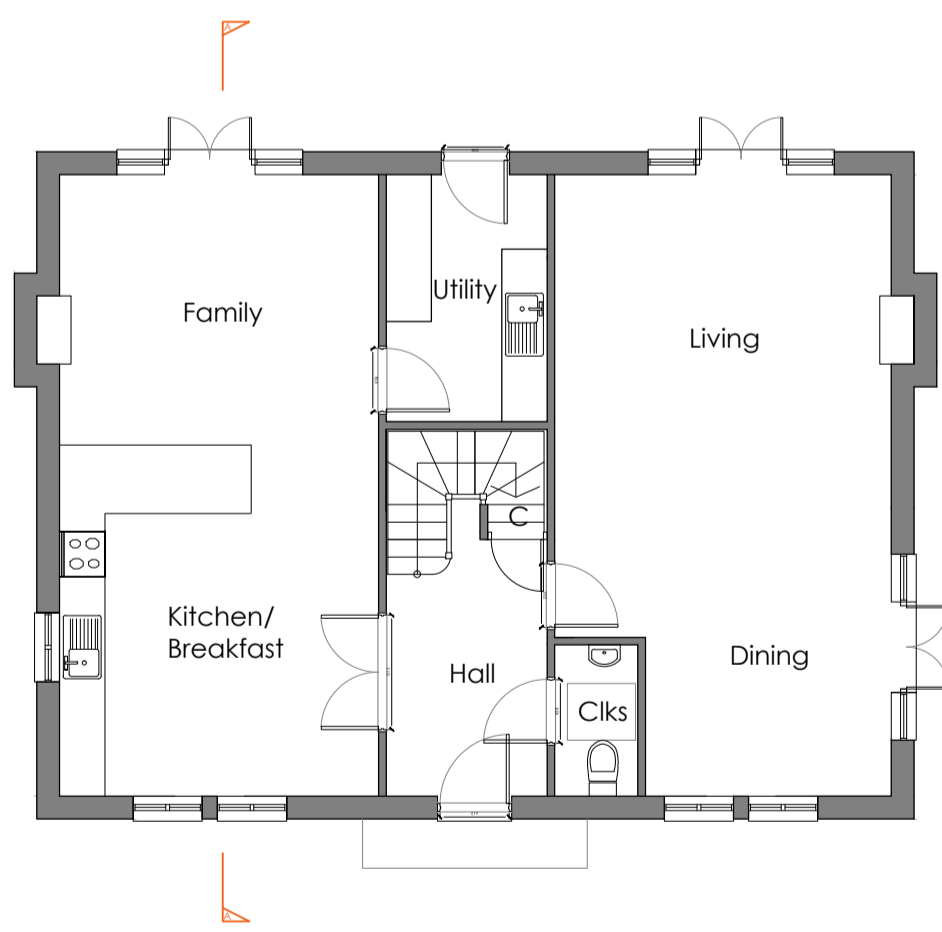


Front Elevation

Side Elevation

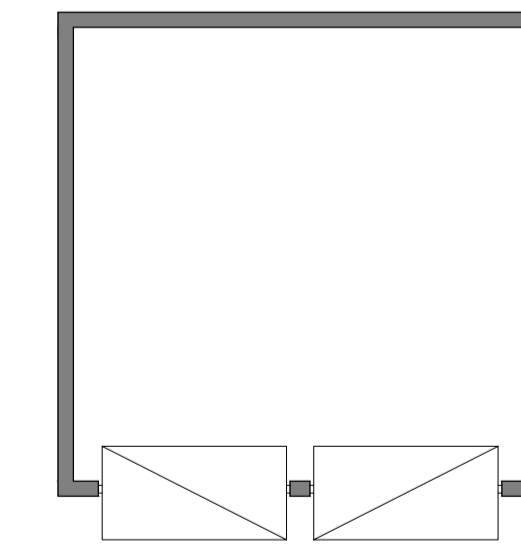

Floor Plan

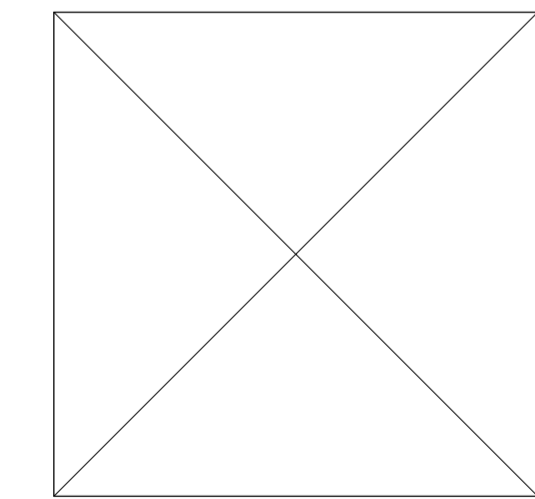

Roof Plan

Client :
Ben Smith & Sons Ltd.

Job :
Land adj.
Linden Homes Phase 2
East Hanney

Drawing Title:
Proposed Plans
and Elevations
Proposed Garage
Plot 1

Scale:
1:100 @ A1


Date: June 15
Drawn By: MM
Checked: BDN

Drawing No: 2908.102
Revision: -


PLANNING

The White Barn, Manor Farm, Manor Road
Wantage, Oxfordshire, OX12 8NE
T: 01235 765322 F: 01235 765373
The Mansion House, Hartham Park, Corsham,
Wiltshire, SN13 0RP
T: 01249 700489 F: 01249 470077
info@bpharwood.co.uk - www.bpharwood.co.uk

PLOT 1

 

PLOT 1 GARAGE

 




FRONT ELEVATION



SIDE ELEVATION

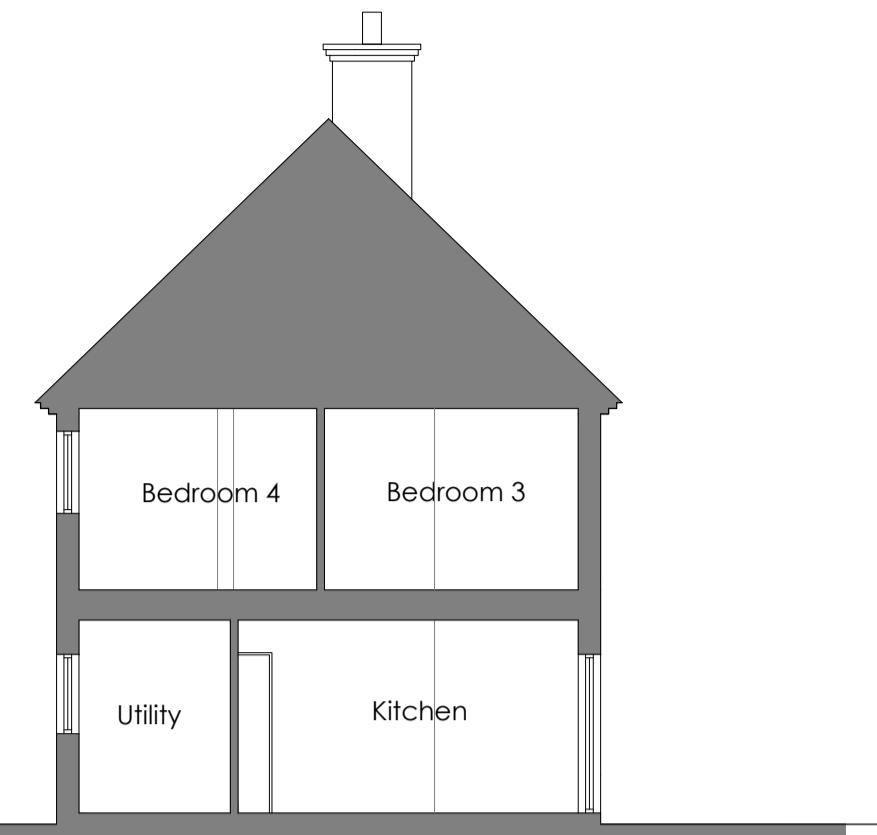




SECTION AA



REAR ELEVATION



SIDE ELEVATION

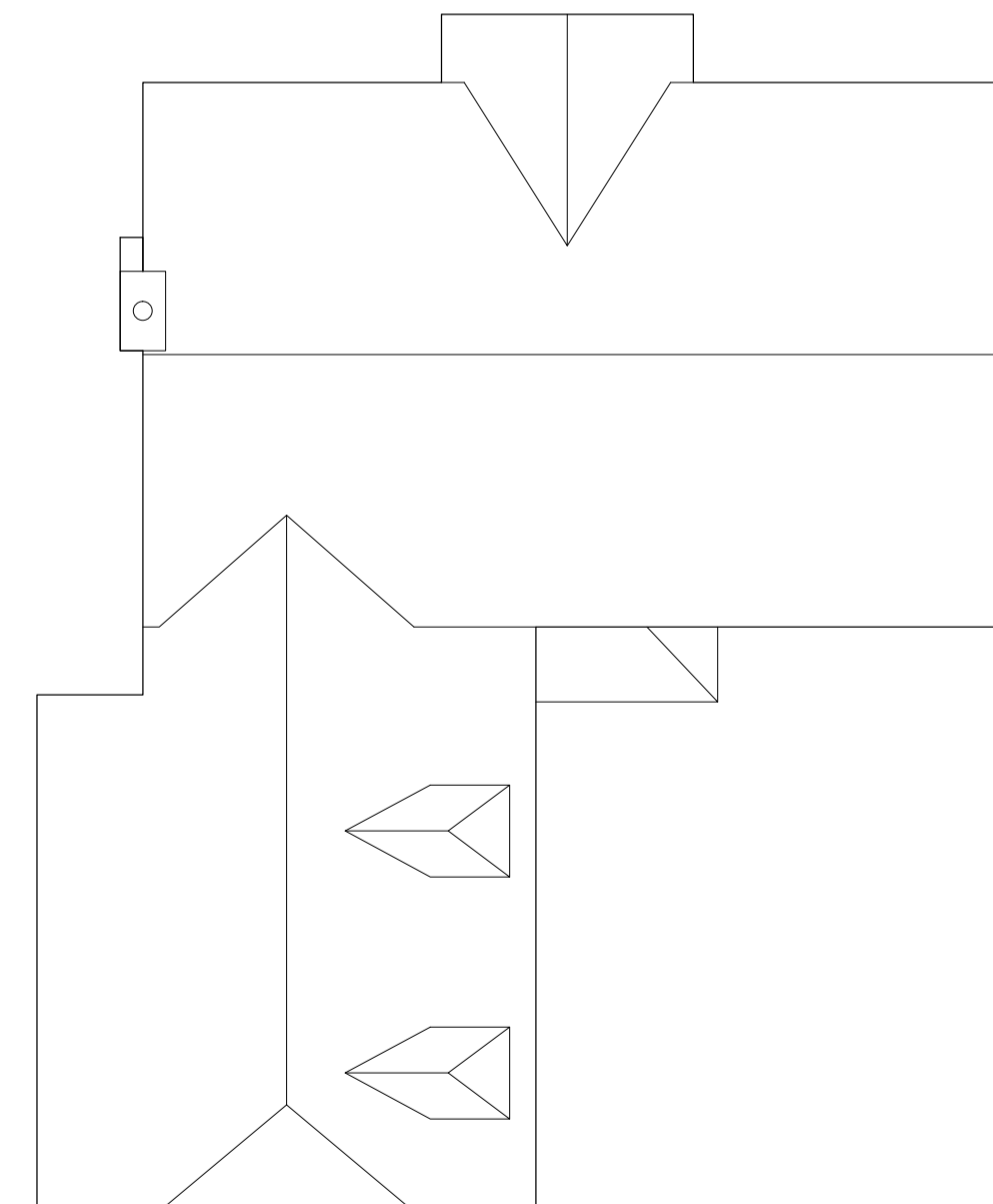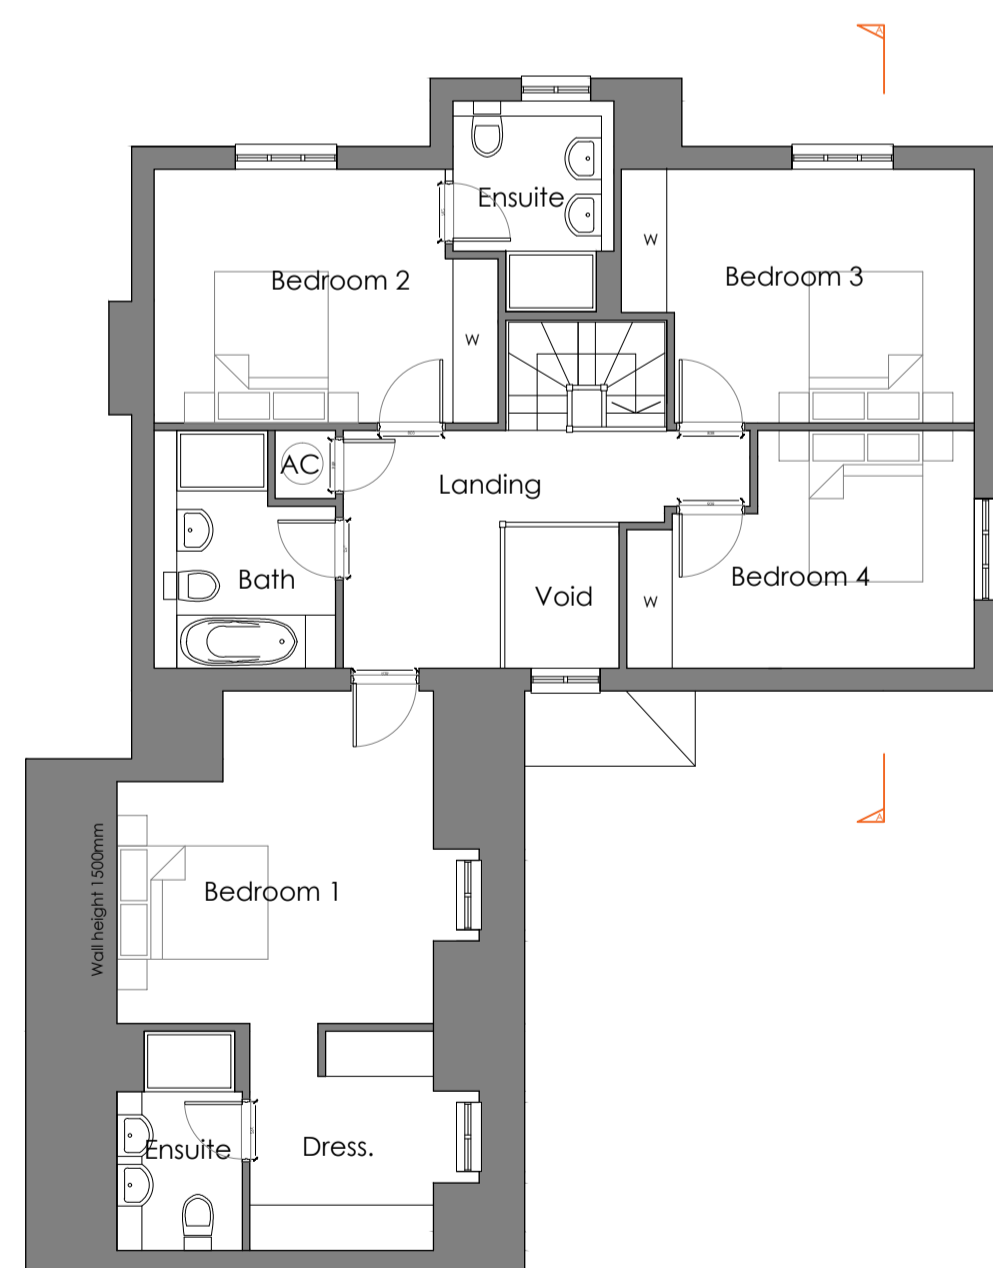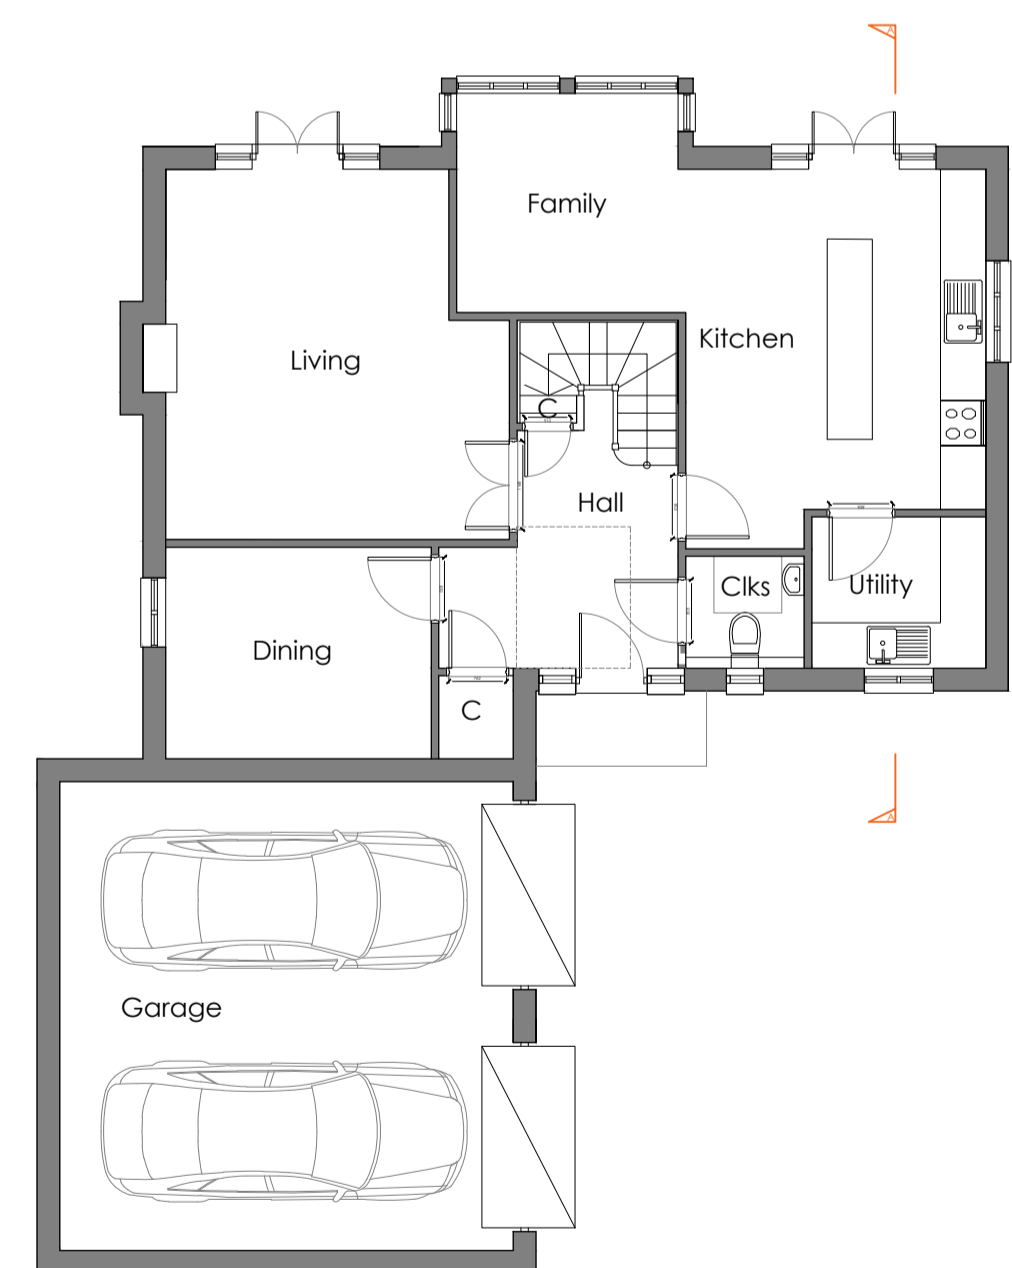

NOTES:
DIMENSIONS ARE NOT TO BE SCALED FROM THIS DRAWING
ALL DIMENSIONS ARE TO BE CHECKED AGAINST ACTUAL SITE
DIMENSIONS BEFORE ANY WORK IS FABRICATED

COPYRIGHT RESERVED
THIS DRAWING IS THE PROPERTY OF BHP HARWOOD
ARCHITECTS AND MAY NOT BE COPIED, REPRODUCED, LENT OR
DISCLOSED WITHOUT THEIR EXPRESS PERMISSION IN WRITING.

REVISIONS

Rev.	Date	Description

Client :
Ben Smith & Sons Ltd.

Job :
Land adj.
Linden Homes Phase 2
East Hanney

Drawing Title:
Proposed Plans
and Elevations
Plot 2

Scale:
1:100 @ A1

Date: June 15
Drawn By: MM
Checked: BDN

Drawing No: 2908.103
Revision: -

PLANNING

The White Barn, Manor Farm, Manor Road
Wantage, Oxfordshire, OX12 8NE
T: 01235 765322 F: 01235 765373

The Mansion House, Hartham Park, Corsham,
Wiltshire, SN13 0RP
T: 01249 700489 F: 01249 470077

info@bpharwood.co.uk - www.bpharwood.co.uk

PLOT 2

