





- GENERAL NOTES:**
- 1 All dimensions to be checked on site.
 - 2 Use figured dimensions only. If there is any doubt, ask!
 - 3 Refer to Engineer's drawings and specification for all structural and services information.
 - 4 Any discrepancies between Architect's and Engineer's drawings to be reported to the Architect immediately.

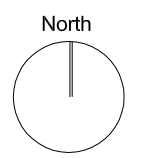

— Site Curtilage

 

nca-architecture

The Studio
 1 Foxtownsend Cottages
 Kirtlington
 OX5 3HT
 tel: 01869 351148
 email: enquiries@nca-architecture.co.uk
 www.nca-architecture.co.uk

Project
 18 Manor Rd, Woolton
 Abingdon, Oxfordshire
 OX13 6DG

Client
 Mr & Mrs Roycroft





Title
 Proposed Site Plan

Scale 1:100	Status: Planning
Size A3	

Drawing Number	Rev
0114 - 2 - 90	

Appendix 2

- GENERAL NOTES:**
- 1 All dimensions to be checked on site.
 - 2 Use figured dimensions only. If there is any doubt, ask!
 - 3 Refer to Engineer's drawings and specification for all structural and services information.
 - 4 Any discrepancies between Architect's and Engineer's drawings to be reported to the Architect immediately.

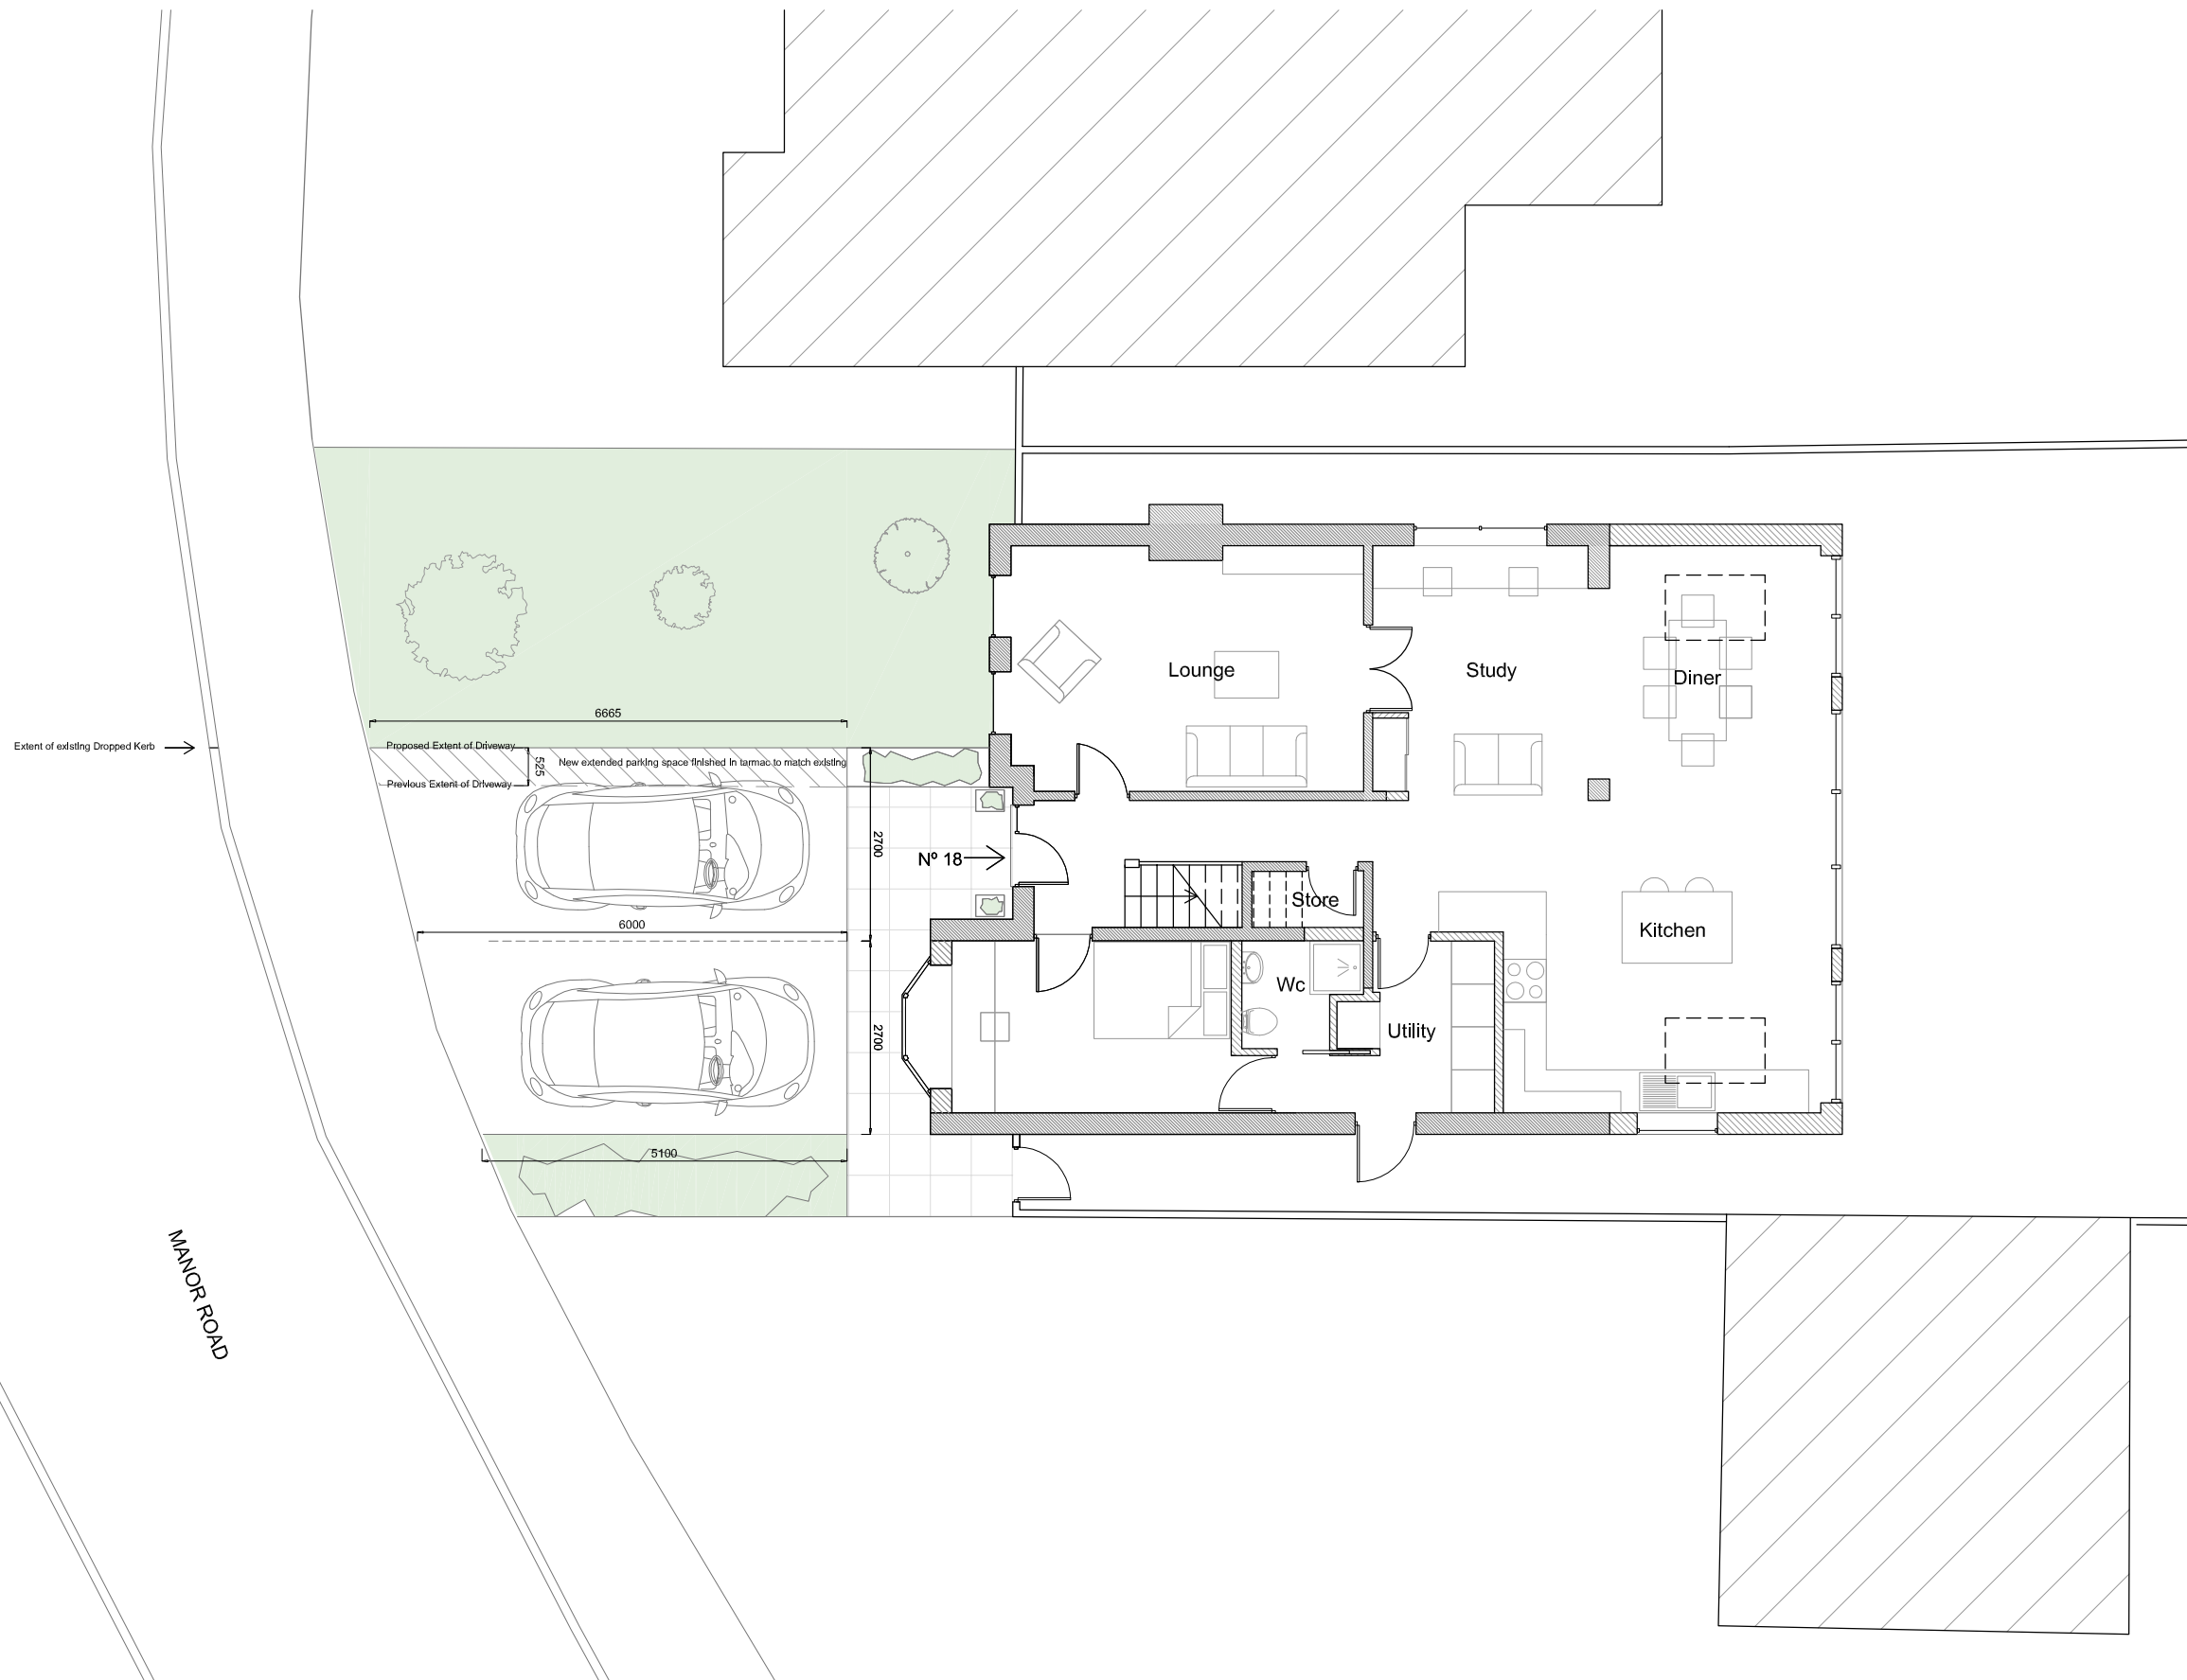 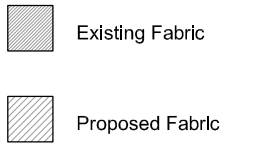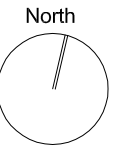

nca-architecture

The Studio
 1 Foxtownsend Cottages
 Kirtlington
 OX5 3HT
 tel: 01869 351148
 email: enquiries@nca-architecture.co.uk
 www.nca-architecture.co.uk

Project
 18 Manor Rd, Wootton
 Abingdon, Oxfordshire
 OX13 6DG

Client
 Mr & Mrs Roycroft

Title
 Proposed Parking Plan


Scale 1:100 Status: Planning

Size A3

Drawing Number 0114 - 2 - 99 Rev B





Proposed Front Elevation

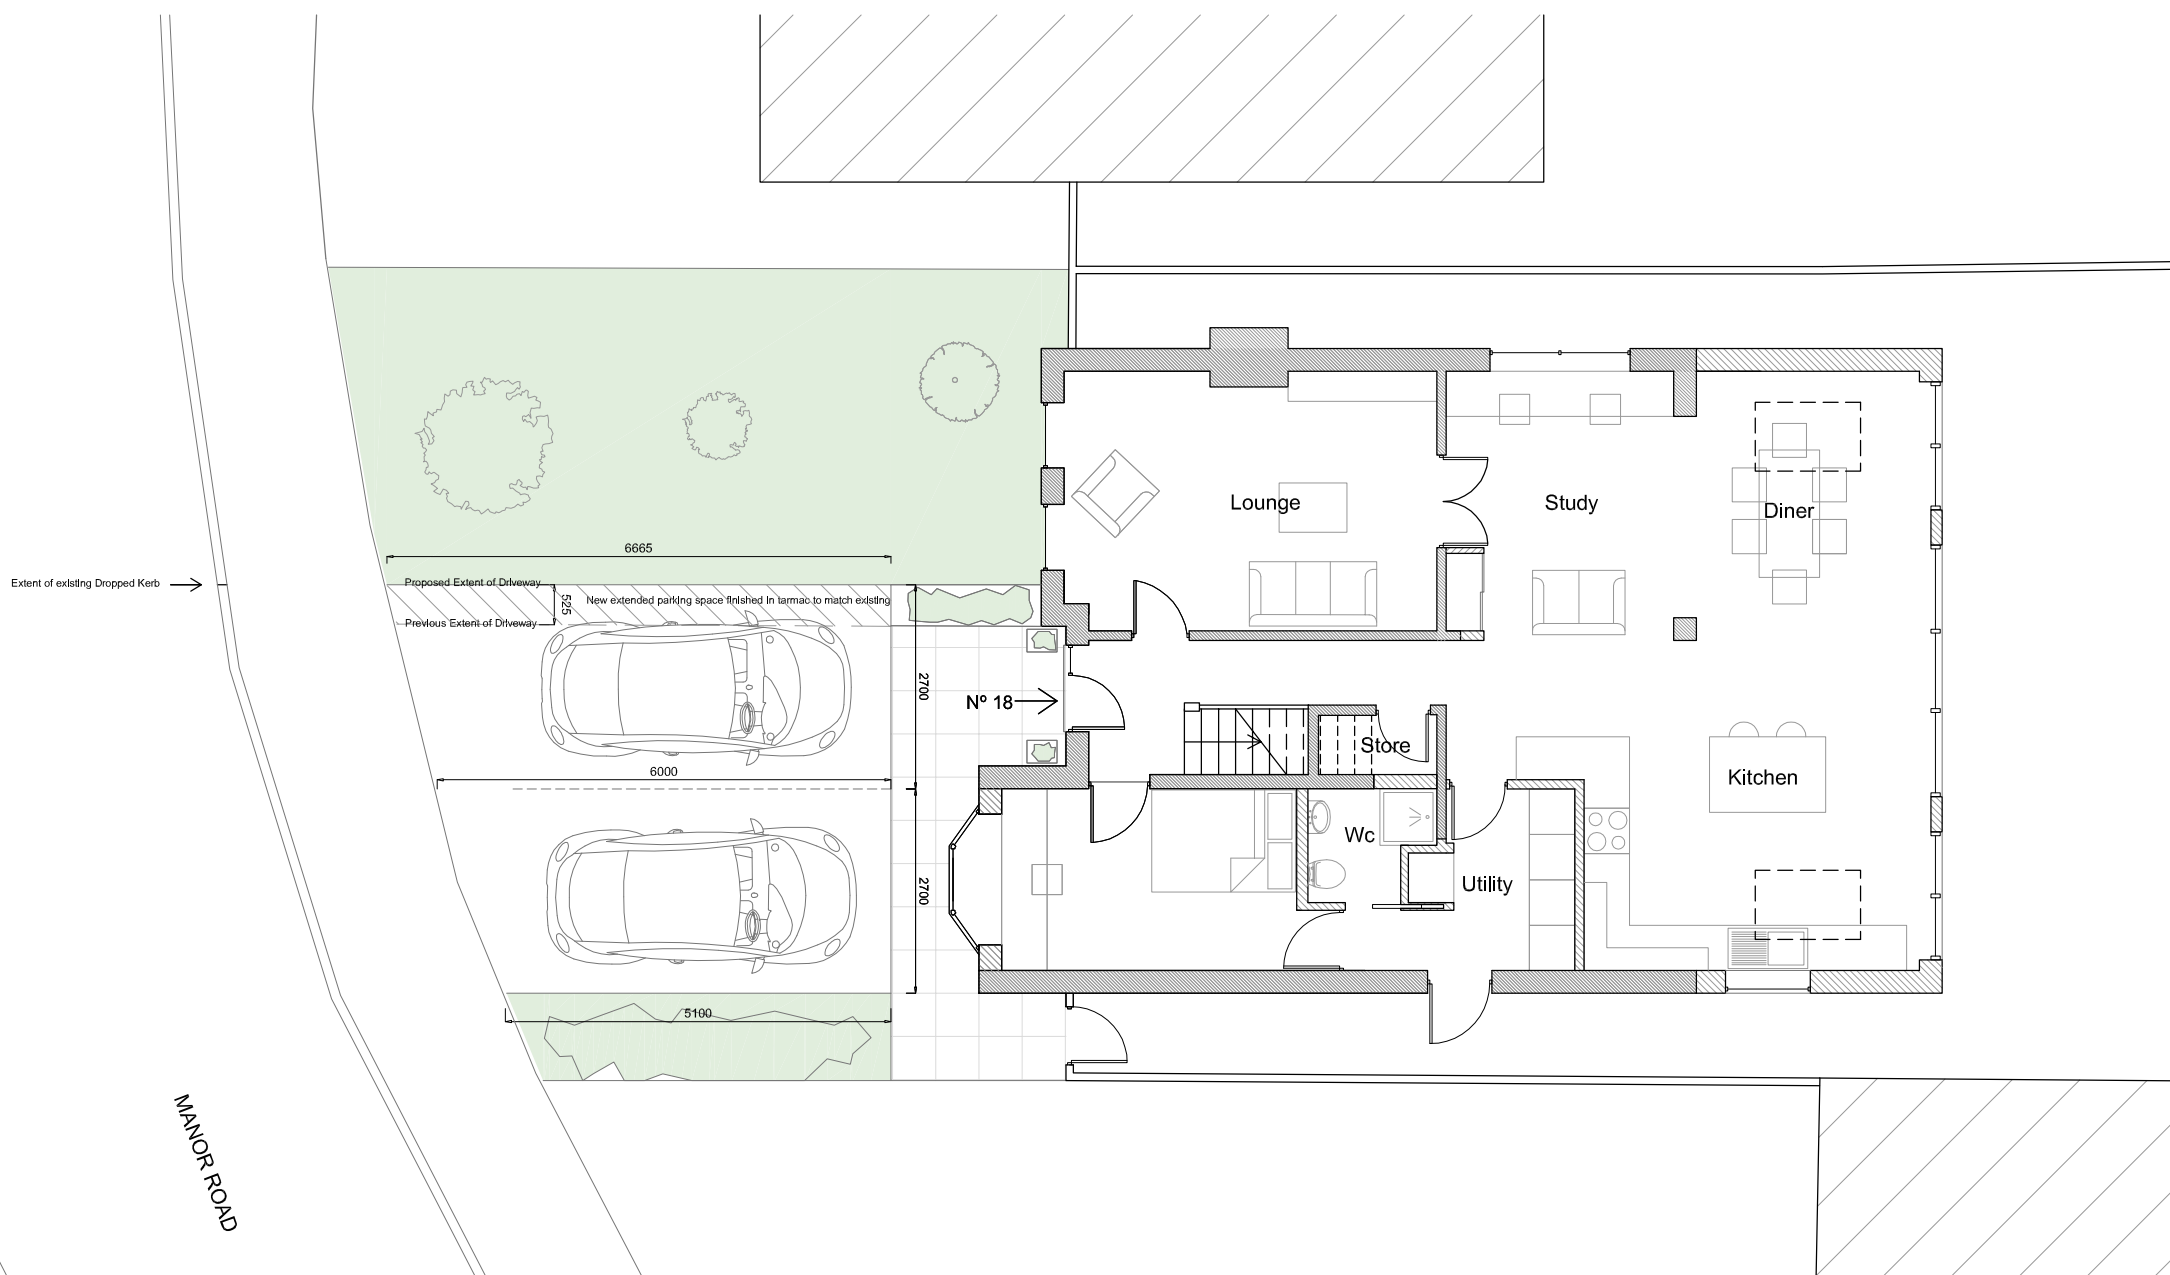

Proposed Ground Floor

GENERAL NOTES:

- 1 All dimensions to be checked on site.
- 2 Use figured dimensions only. If there is any doubt, ask!
- 3 Refer to Engineer's drawings and specification for all structural and services information.
- 4 Any discrepancies between Architect's and Engineer's drawings to be reported to the Architect immediately.

 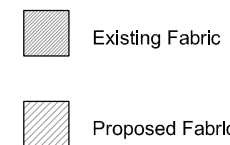

nca-architecture

The Studio
 1 Foxtownsend Cottages
 Kirtlington
 OX5 3HT
 tel: 01869 351148
 email: enquiries@nca-architecture.co.uk
 www.nca-architecture.co.uk

Project
 18 Manor Rd, Woolton
 Abingdon, Oxfordshire
 OX13 6DG

Client
 Mr & Mrs Roycroft

Title
 Proposed Ground Floor Plan
 Proposed Front Elevation




Scale 1:100	Status: Planning
Size A3	

Drawing Number	Rev
0114 - 2 - 100	B




Proposed Rear Elevation

- GENERAL NOTES:**
- 1 All dimensions to be checked on site.
 - 2 Use figured dimensions only. If there is any doubt, ask!
 - 3 Refer to Engineer's drawings and specification for all structural and services information.
 - 4 Any discrepancies between Architect's and Engineer's drawings to be reported to the Architect immediately.

  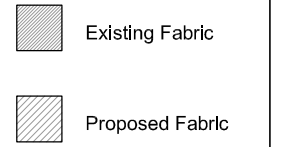

Scale Bar : Meters

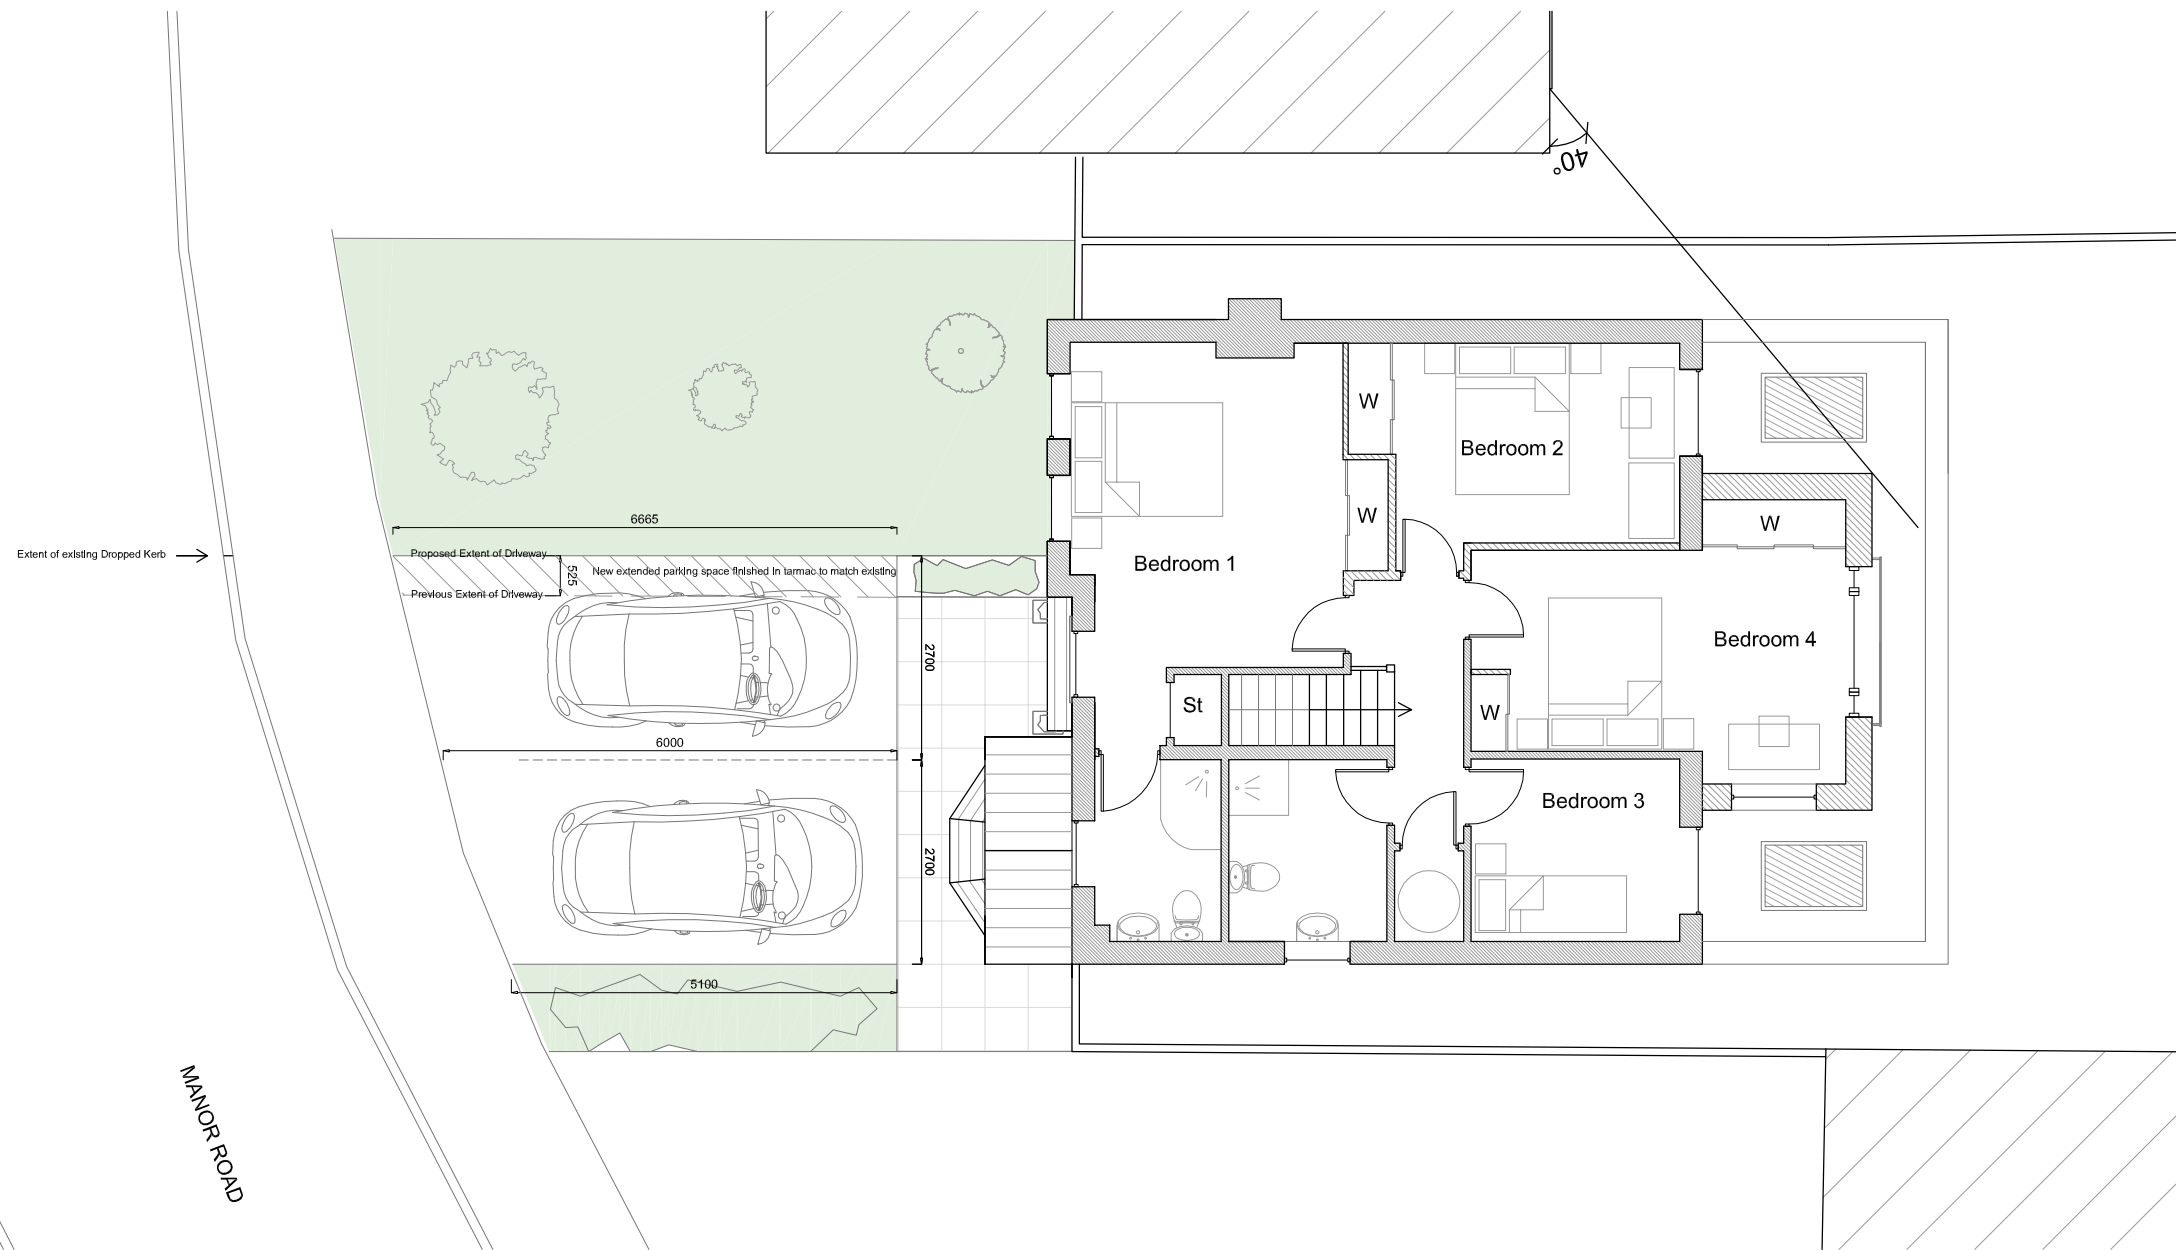

Proposed First Floor

nca-architecture

The Studio
 1 Foxtownsend Cottages
 Kirtlington
 OX5 3HT
 tel: 01869 351148
 email: enquiries@nca-architecture.co.uk
 www.nca-architecture.co.uk

Project
 18 Manor Rd, Woolton
 Abingdon, Oxfordshire
 OX13 6DG

Client
 Mr & Mrs Roycroft

Title
 Proposed First Floor Plan
 Proposed Rear Elevation

Scale 1:100
 Status: Planning

Size A3

Drawing Number


0114 - 2 - 101

Rev

B





Existing Rear Elevation

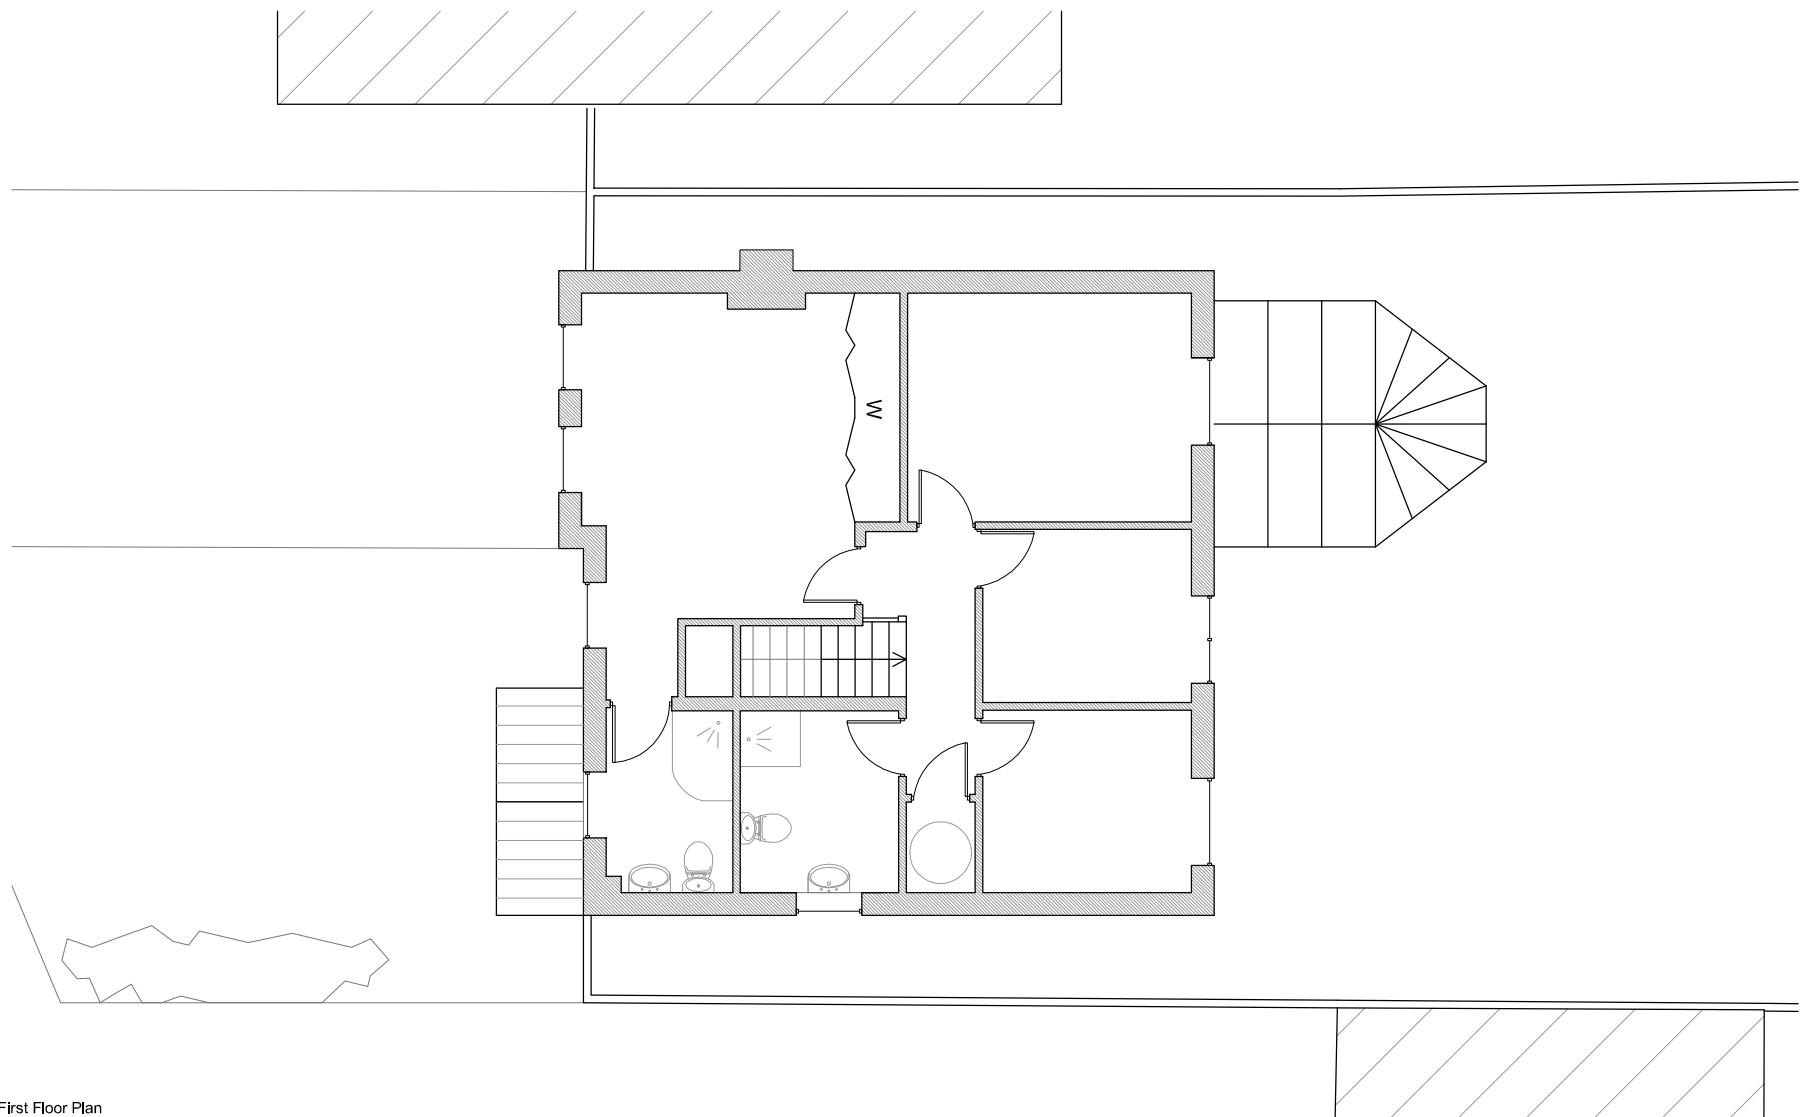

Existing First Floor Plan

GENERAL NOTES:

- 1 All dimensions to be checked on site.
- 2 Use figured dimensions only. If there is any doubt, ask!
- 3 Refer to Engineer's drawings and specification for all structural and services information.
- 4 Any discrepancies between Architect's and Engineer's drawings to be reported to the Architect immediately.

  

nca-architecture

The Studio
 1 Foxtownsend Cottages
 Kirtlington
 OX5 3HT
 tel: 01869 351148
 email: enquiries@nca-architecture.co.uk
 www.nca-architecture.co.uk

Project
 18 Manor Rd, Woolton
 Abingdon, Oxfordshire
 OX13 6DG

Client
 Mr & Mrs Roycroft

Title
 Existing First Floor Plan
 Existing Rear Elevation

Scale 1:100	Status: Planning
Size A3	

Drawing Number	Rev
0114 - 1 - 101	