



Appendix 1

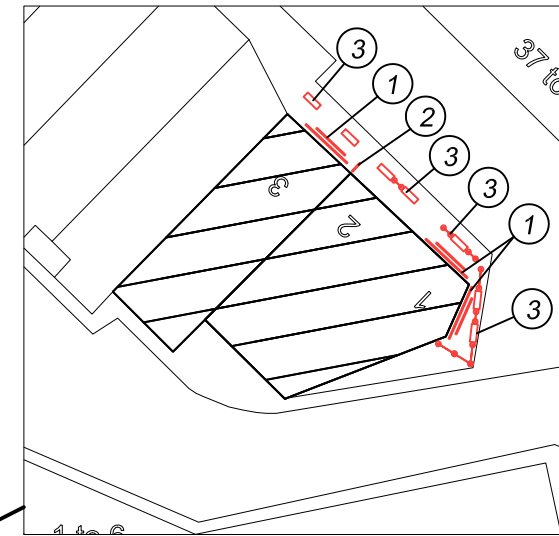


Block Plan
Scale 1:500

- ① Text fixed to a fascia panel x3
- ② Projected sign
- ③ Eight windbreaks and seven planters

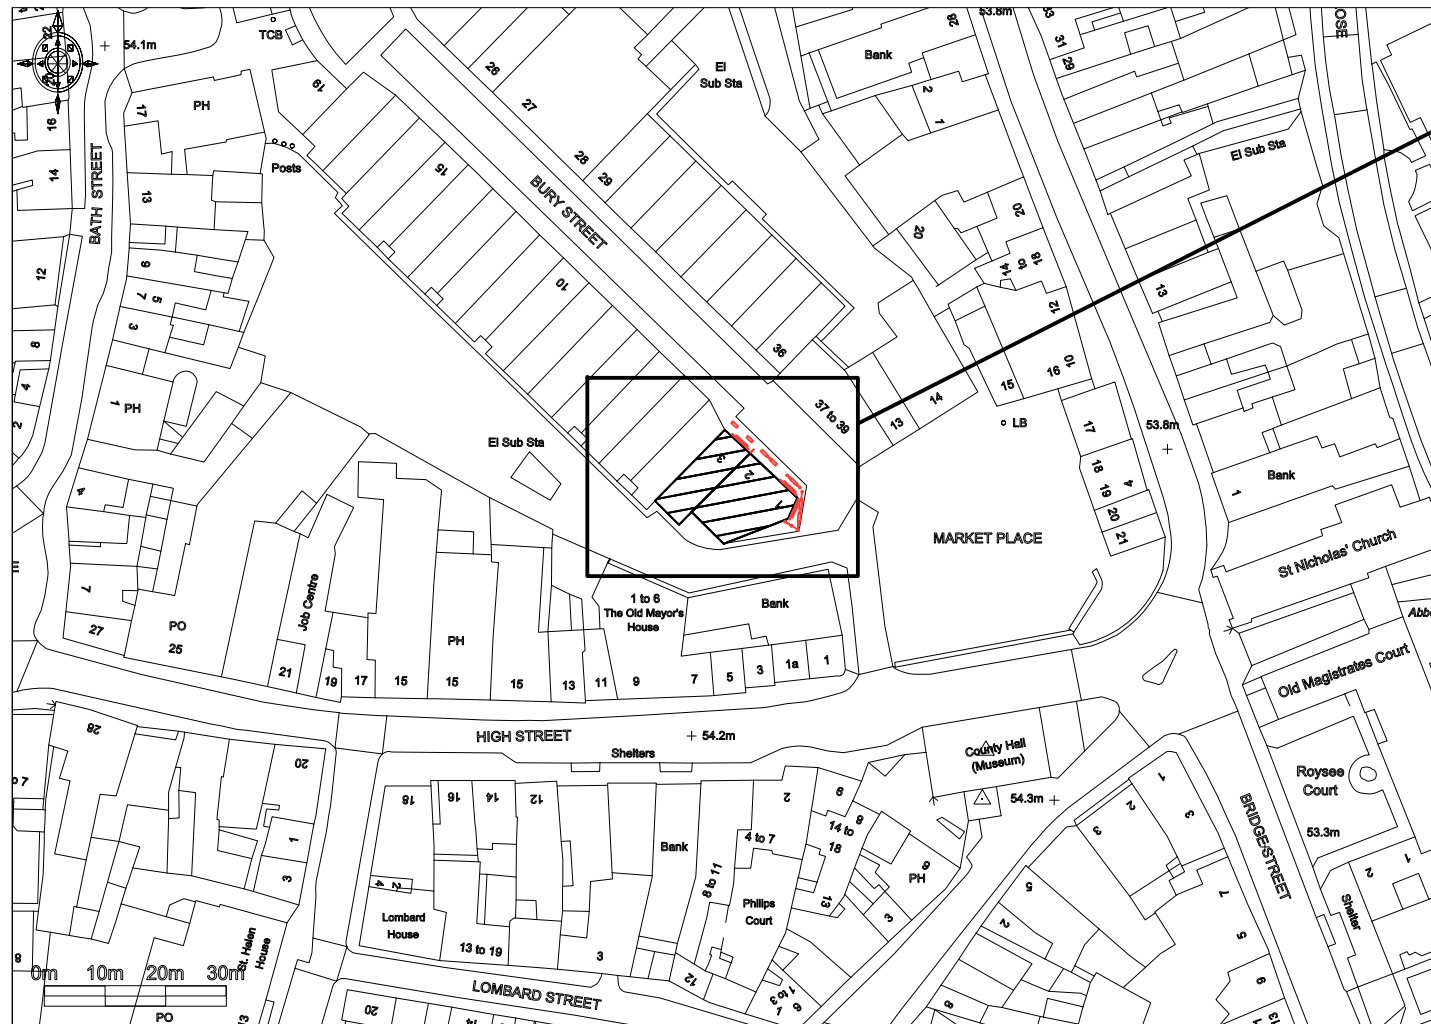

Site Plan
Scale 1:1250

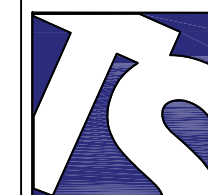

Technical Signs
 Floor 1 - Unit 3
 Hille Business Centre
 132 St Albans Road
 Watford, Herts, WD24 4AE
 Tel: 01923 811999
 Fax: 01923 811998
 E-mail: info@technicalsigns.co.uk

Client Wildwood

Address/Job details
 1-2 Bury St
 Abbingdon
 OX14 2QY

Site Plan


Job No

Drawn by DN Date 01/09/15

Scale As specified (A3)	Drawing No 502867-5	Rev
----------------------------	------------------------	-----



Existing

Revisions	
 TECHNICAL SIGNS	
Drawn by	Rob
Project	Wildwood Abingdon
Date	07.10.15
Revision	i

Proposed: Built up black open trough letters with copper inside faces and warm white led light lines running through the middle.

Proposed




splay fascia


full height of the fascia panel
(beneath the building overhang) is
not visible from the street

Bury St Elevation
Scale 1:50


position of the projected sign

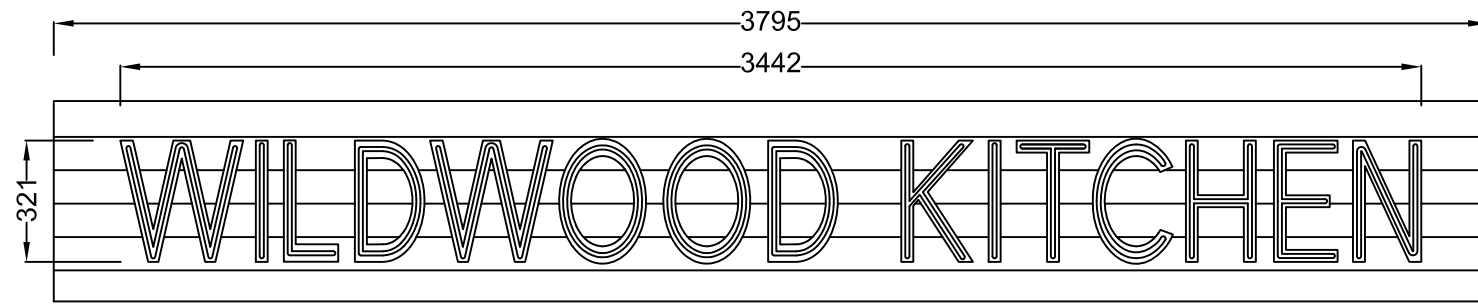

Splay Fascia
Scale 1:20

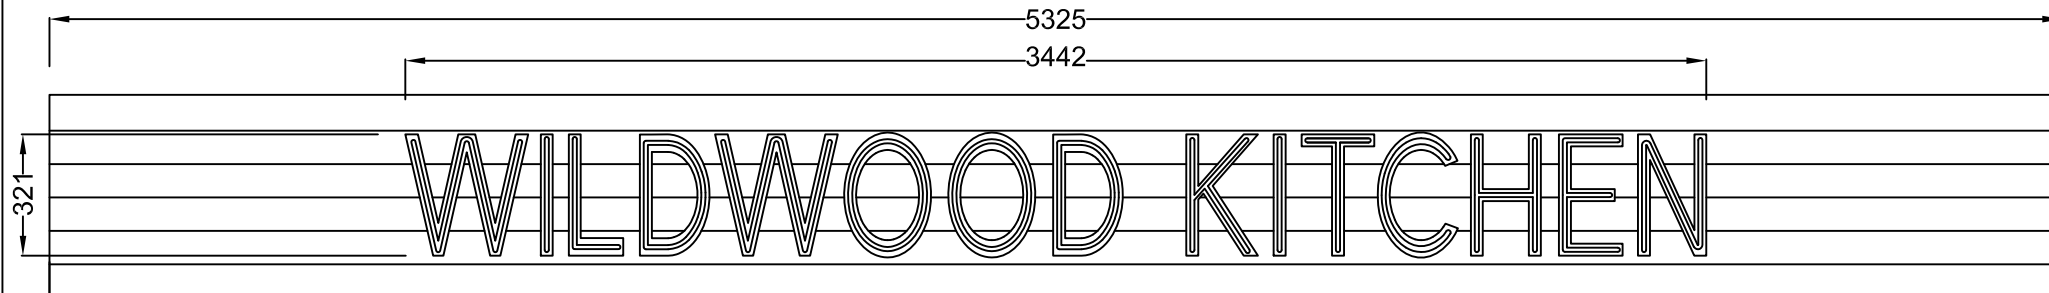


Fascia 1
Scale 1:20

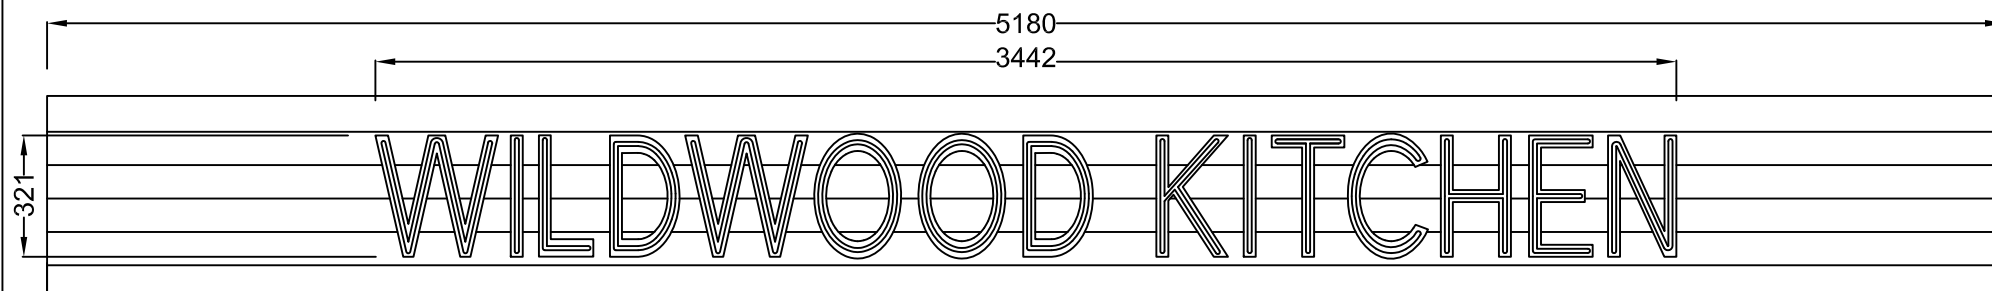


Fascia 2
Scale 1:20

	Technical Signs Floor 1 - Unit 3 Hille Business Centre 132 St Albans Road Watford, Herts, WD24 4AE Tel: 01923 811999 Fax: 01923 811998 E-mail: info@technicalsigns.co.uk		Client Wildwood Address/Job details 1-2 Bury St Abbingdon OX14 2QY Proposed Signage	
	Job No		Date 01/09/15	
	Drawn by DN	Scale As specified (A3)		
	Drawing No 502867-2		Rev	


Proposed

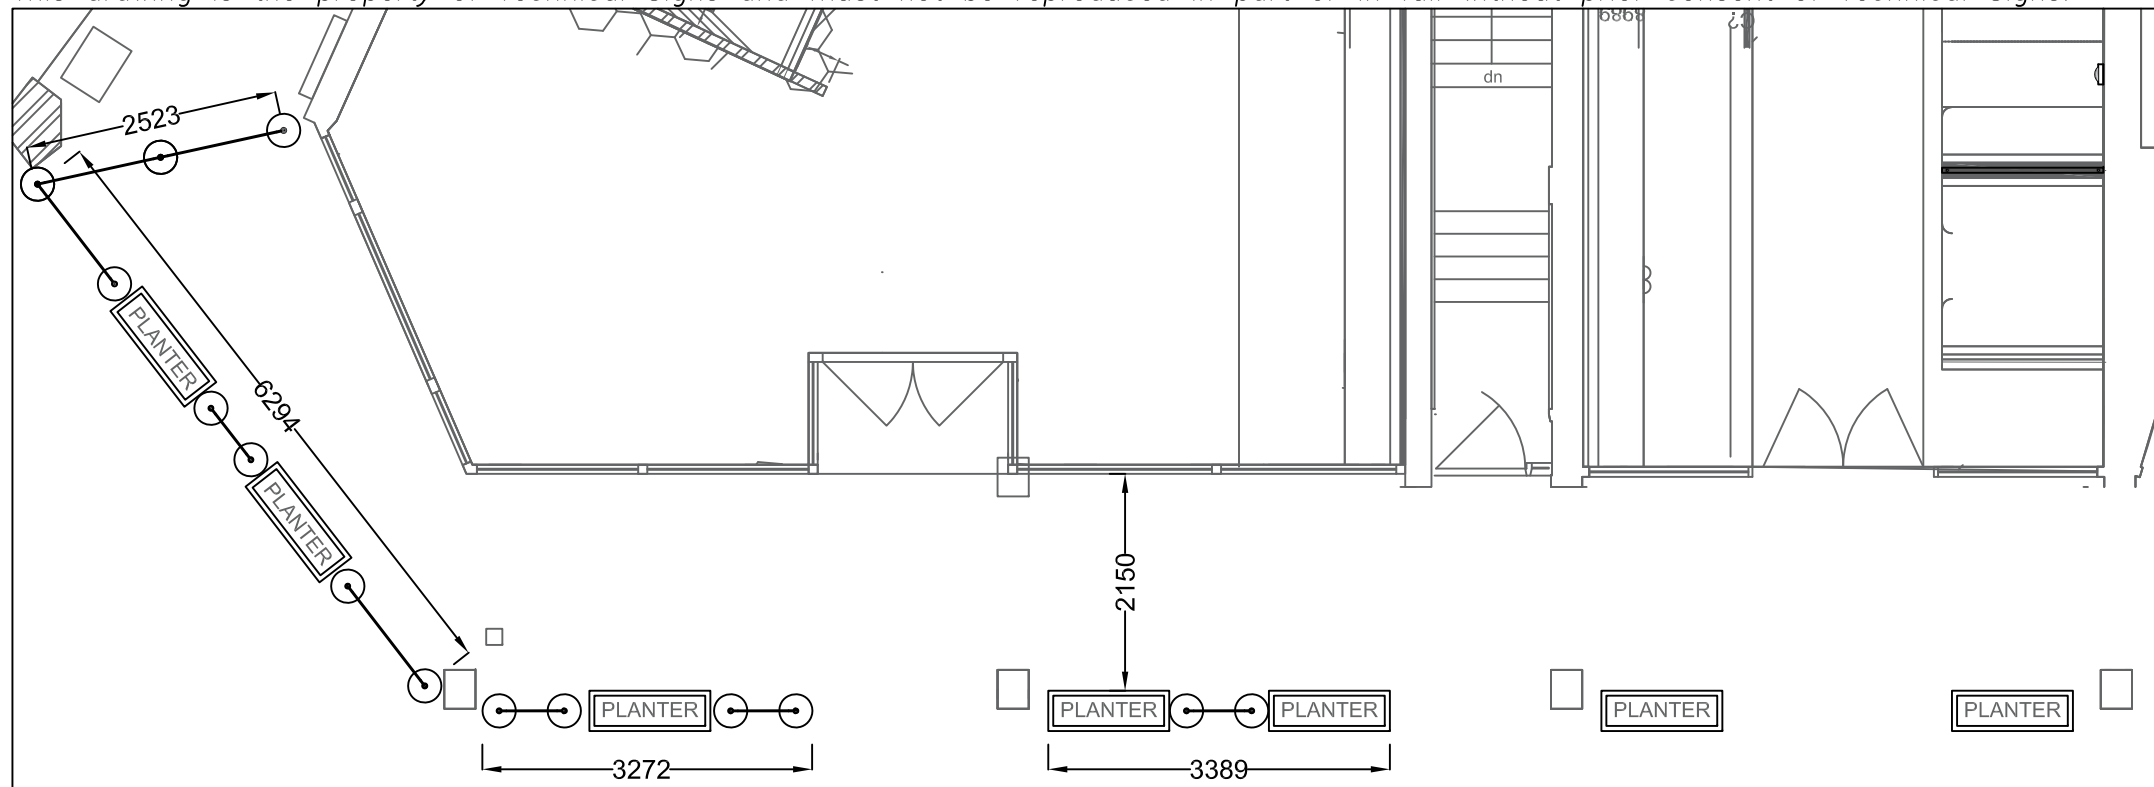


Aerial plan of the windbreaks and planters
Scale 1:75

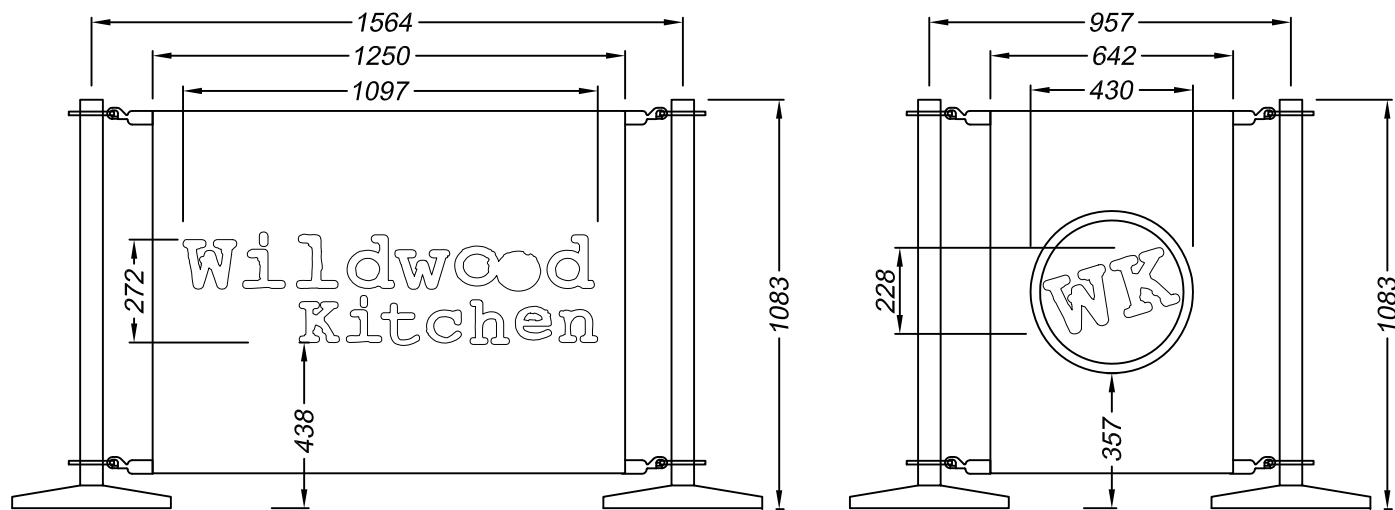

Windbreaks - 8 off (4 large and 4 small)
Scale 1:20
Windbreaks with chrome posts and stainless steel cables.
Slate grey RAL 7015 canvas windbreaks have printed white text.
Non illuminated.

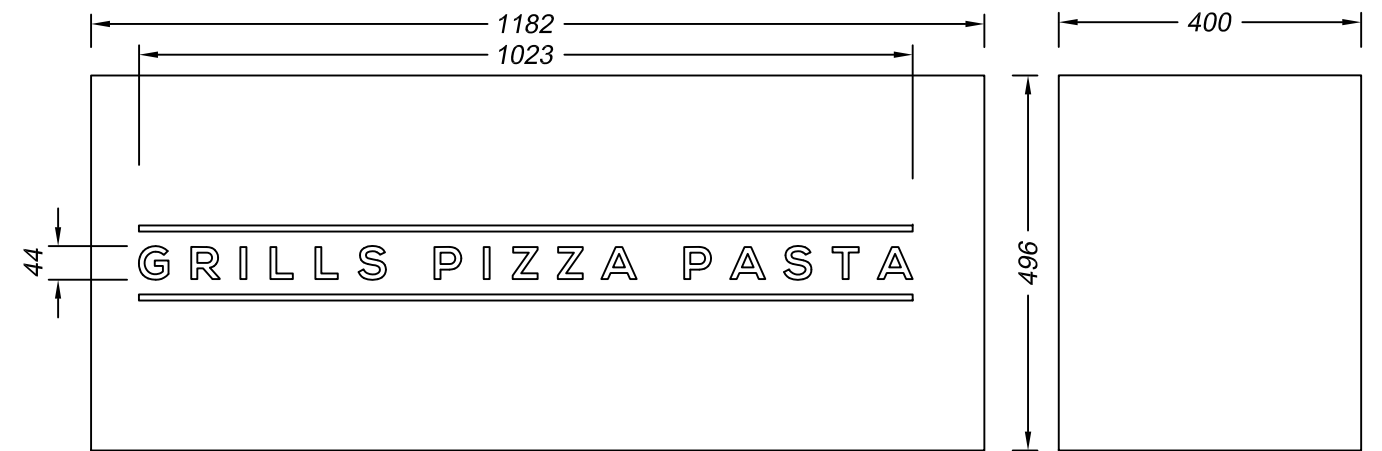

Planter - 7 off
Scale 1:10
Black metal windbreak has white vinyl text applied to the faces.
No illumination

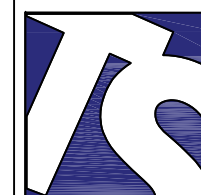

Technical Signs
Floor 1 - Unit 3
Hille Business Centre
132 St Albans Road
Watford, Herts, WD24 4AE
Tel: 01923 811999
Fax: 01923 811998
E-mail: info@technicalsigns.co.uk

Client Wildwood	
Address/Job details 1-2 Bury St Abbingdon OX14 2QY	
Proposed Signage	
Job No	
Drawn by DN	Date 01/09/15
Scale As specified (A3)	Drawing No 502867-4
	Rev