

NOTE:
ALL DIMENSIONS MUST BE CHECKED ON SITE AND NOT SCALED FROM THIS DRAWING.
FOR USE IN PRECISE NAMED LOCATION ONLY. COPYRIGHT RESERVED.

revision	date	description	status

PLANNING

project title
**AGRICULTURAL BARN
 BLANDY'S FARM
 LETCOMBE REGIS**

drawing title
LOCATION PLAN

client name
MR D MAUNDRELL

first issued drawn scale
 \ \ 1:1250 @ A3

job/drawing no/revision
14082 - ABL01 - /


The Studio, 70 Church Road, Wheatley, Oxford, OX33 1LZ
 01865 873936 | info@andersonorr.com | www.andersonorr.com

Anderson Orr
 Architects



0 30

NOTE:
ALL DIMENSIONS MUST BE CHECKED ON SITE AND NOT SCALED FROM THIS DRAWING.
FOR USE IN PRECISE NAMED LOCATION ONLY. COPYRIGHT RESERVED.

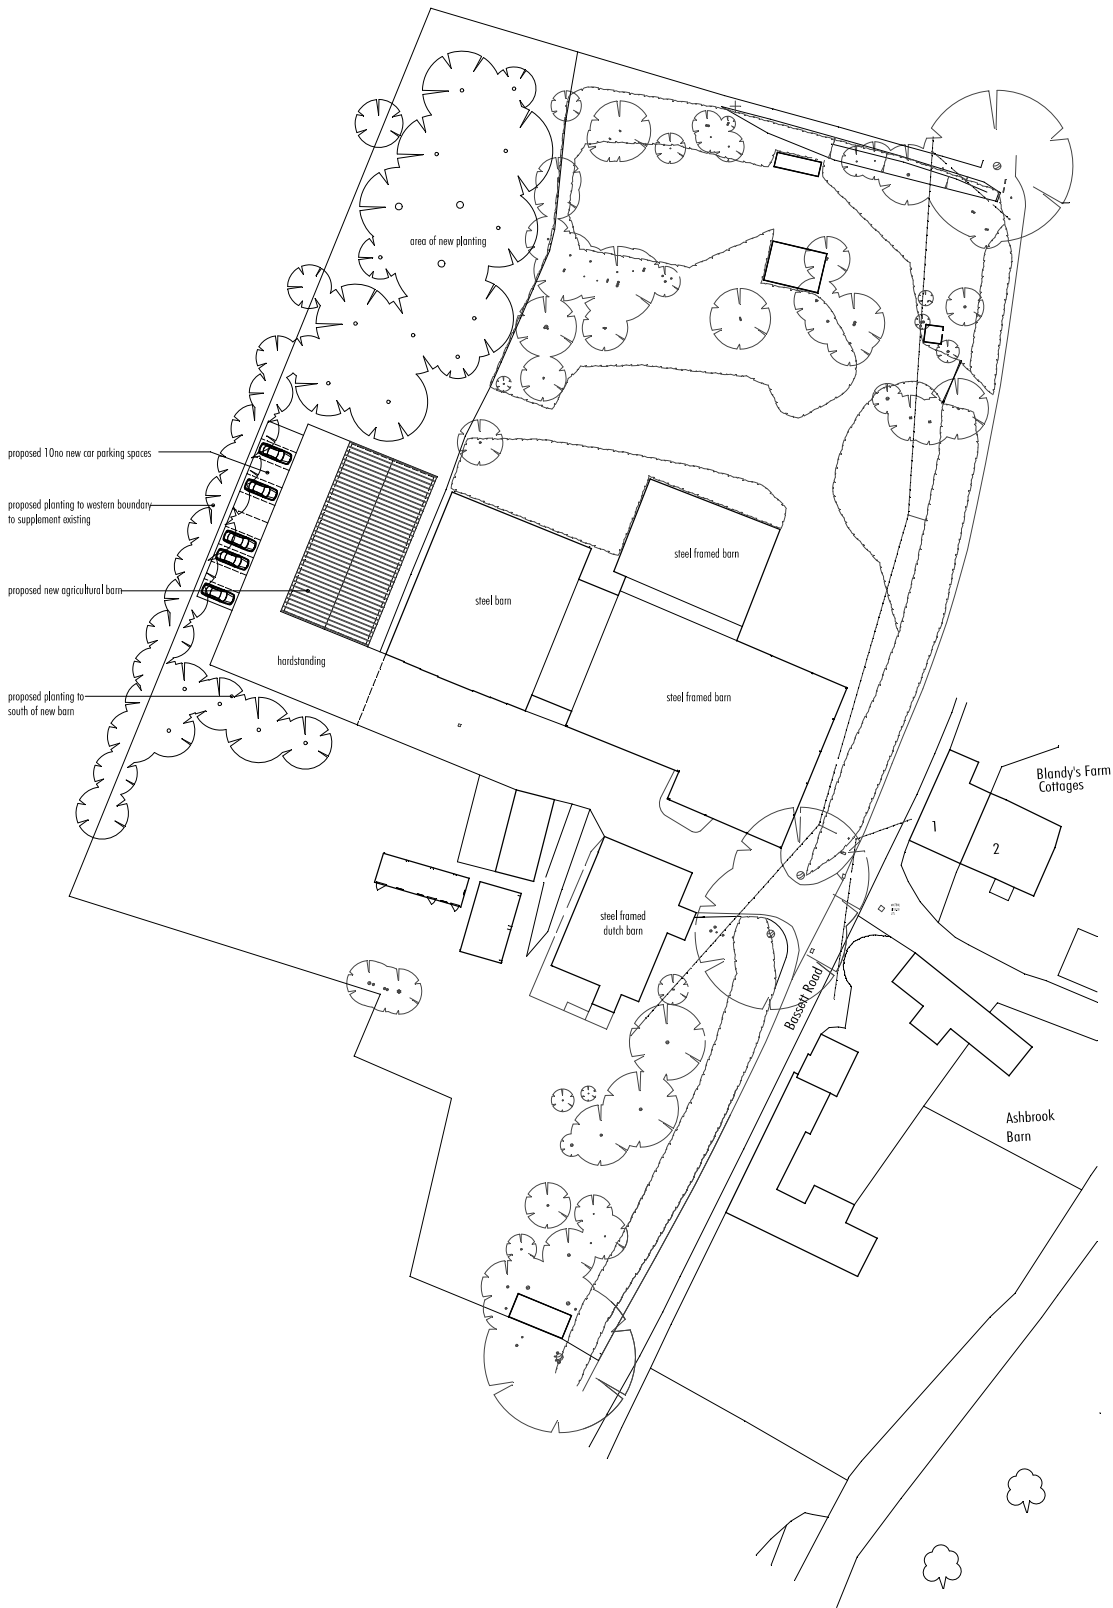

revision	date	description
status		
PLANNING		
project title		
AGRICULTURAL BARN		
BLANDY'S FARM		
LETCOMBE REGIS		
drawing title		
SITE PLAN		
client name		
MR AND MRS D MAUNDRELL		
first issued	drawn	scale
	LH	1:500 @ A2

job/drawing reference
14082 - ABP01 - /
 The Studio, 70 Church Road, Wheatley, Oxford, OX33 1LZ
 01865 873934 | info@andersonorr.com | www.andersonorr.com