


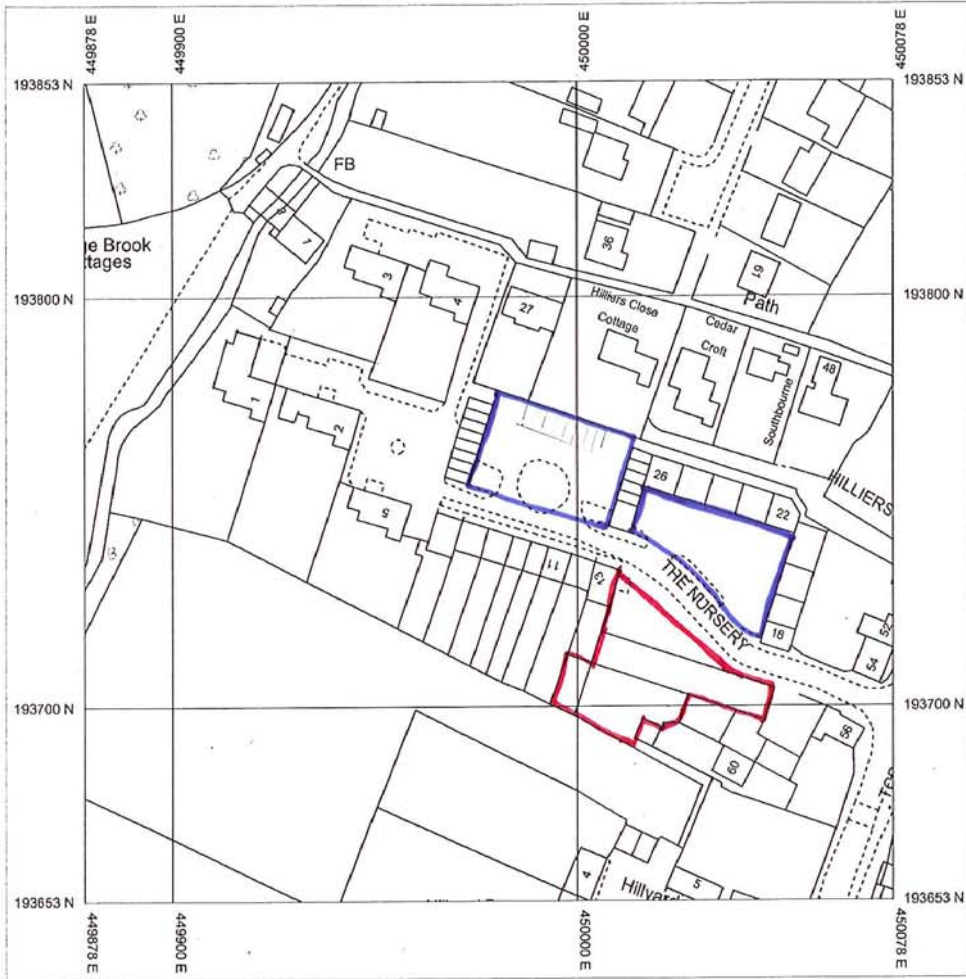

Location Map



OX14 4UA

The Nursey  
Sutton Courtenay



Scale 1:1250

Supplied By: National Map Centre Kent  
Serial number: 001105111  
Plot Centre Coordinates: 449978, 193753

Produced 07/06/2013 from the Ordnance Survey National Geographic Database and incorporating surveyed revision available at this date. © Crown Copyright 2013


Reproduction in whole or in part is prohibited without the prior permission of Ordnance Survey

Ordnance Survey and the OS Symbol are registered trademarks of Ordnance Survey, the national mapping agency of Great Britain.

The representation of a road, track or path is no evidence of a right of way.

The representation of features as lines is no evidence of a property boundary.





Appendix 1

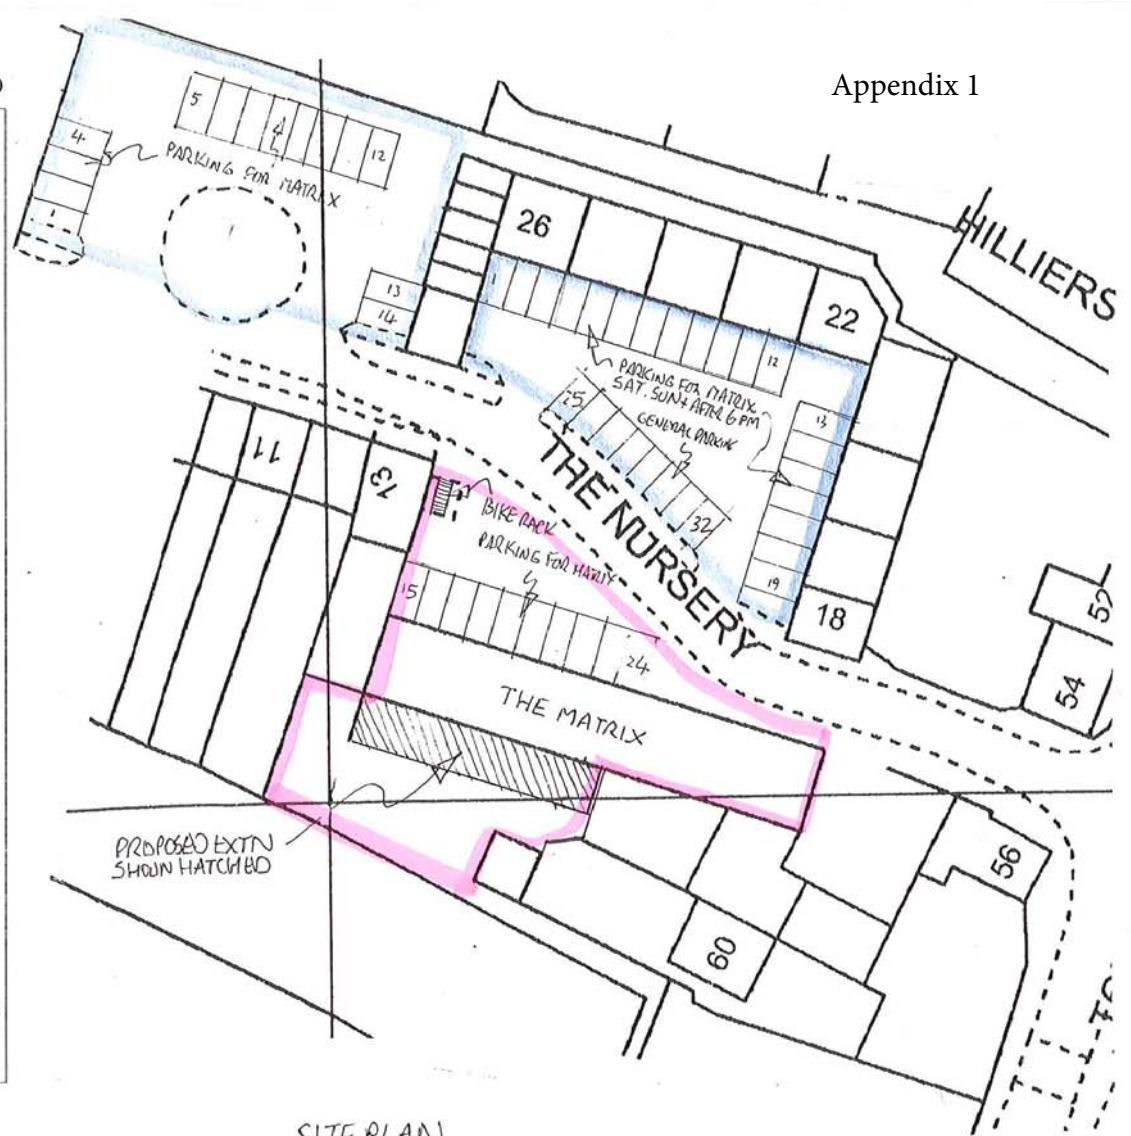

C	_____
B	_____
A	_____ DATE _____

GRAEME JONES ARCHITECT





CLIENT MATRIX ARTS CENTRE	
PROJ EXTENSION AND INTERNAL ALTERATIONS	
DWG REF L.1	PROJ REF 837/114
DRAWING LOCATION PLAN AND SITE PLAN	
SCALE 1:1250/1:500 DATE 29.4.15 DRWN GRJ	

 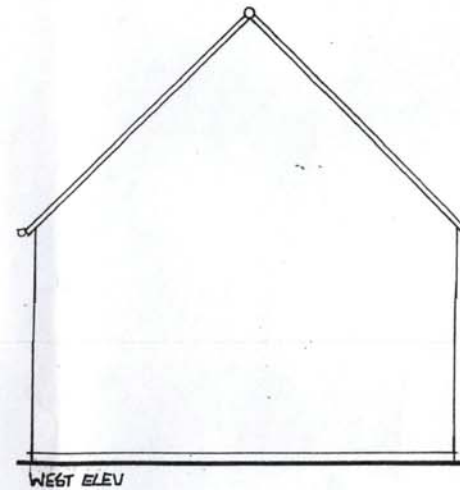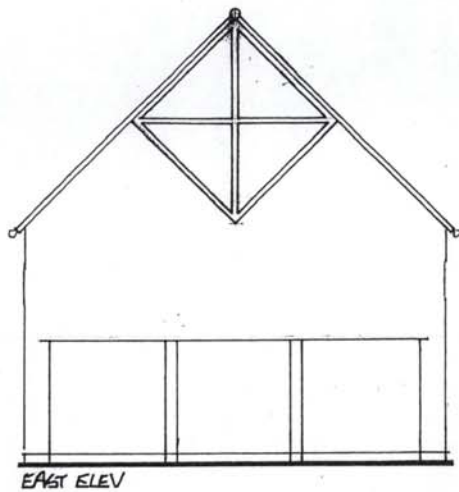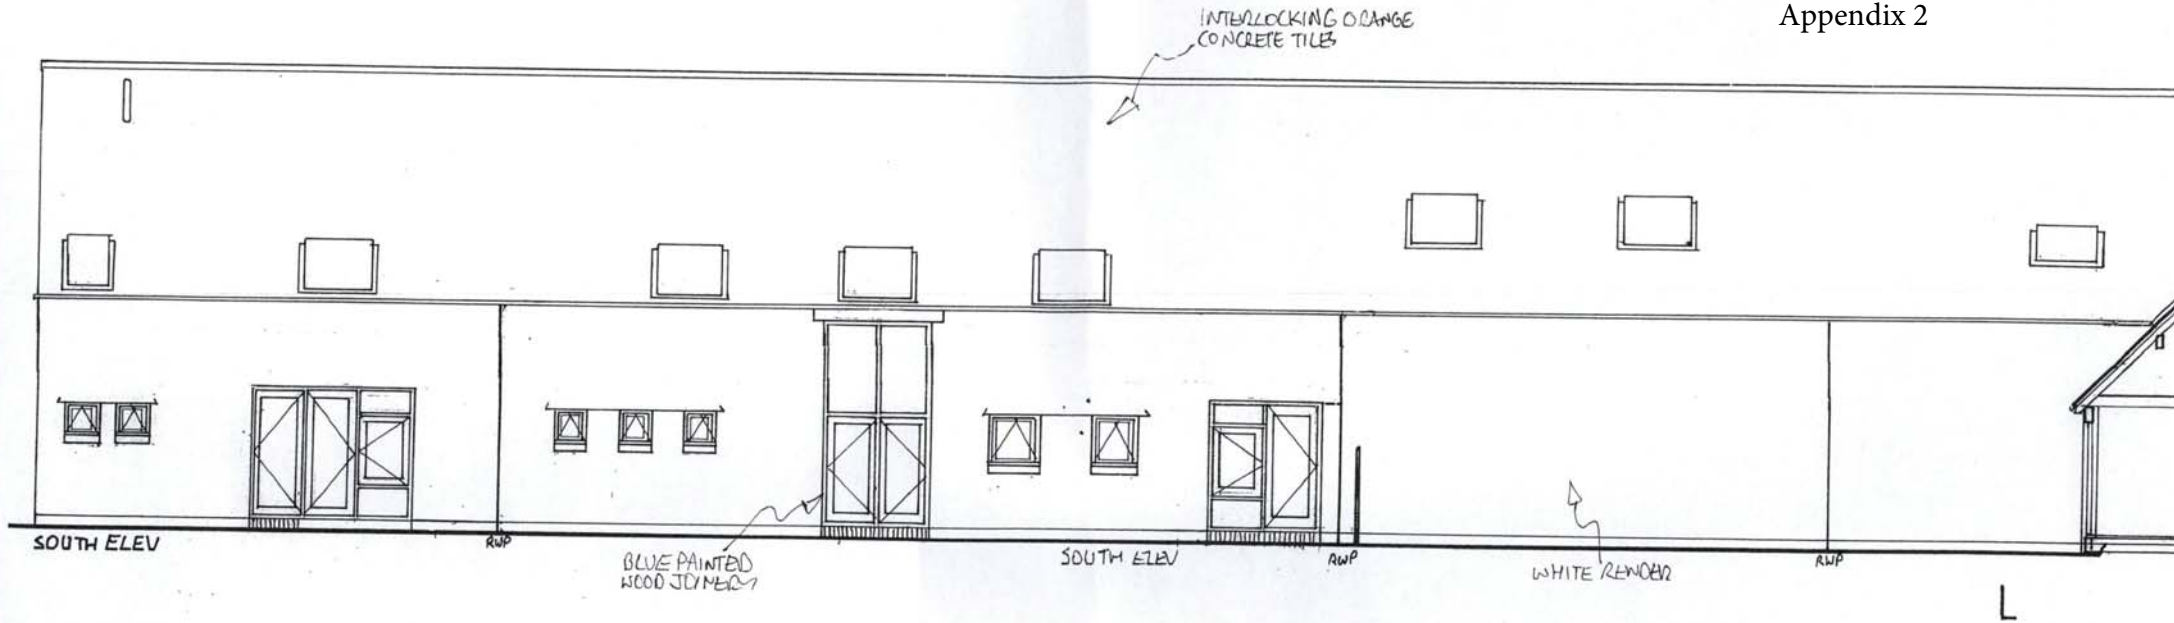

C \_\_\_\_\_  
 B \_\_\_\_\_  
 A \_\_\_\_\_ DATE \_\_\_\_\_

**GRAEME JONES ARCHITECT**

CLIENT	MATRIC AOTS CENTRE
PROJ	EXTENSION AND INTERNAL ALTERATIONS
DWG REF	L.3
PROJ REF	837/14
DRAWING	EXISTING ELEVATIONS
SCALE	1:100
DATE	29/1/15
DRWN	GRJ

 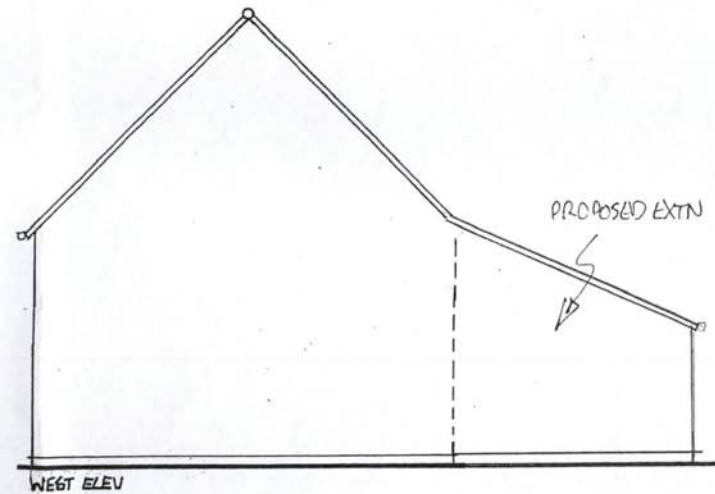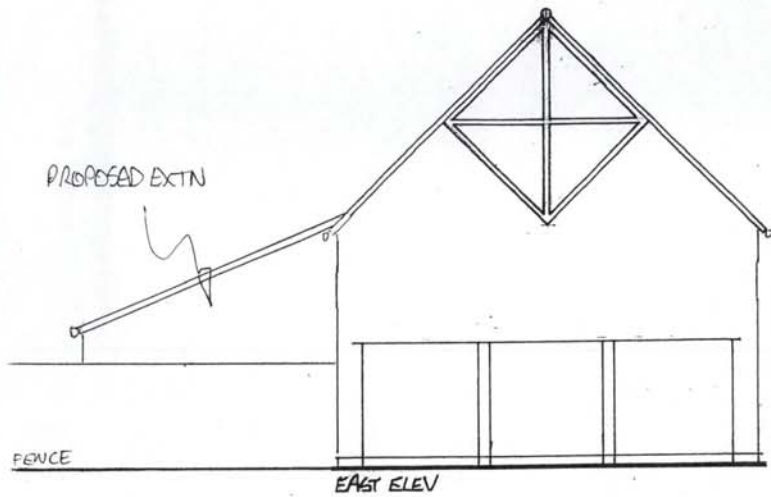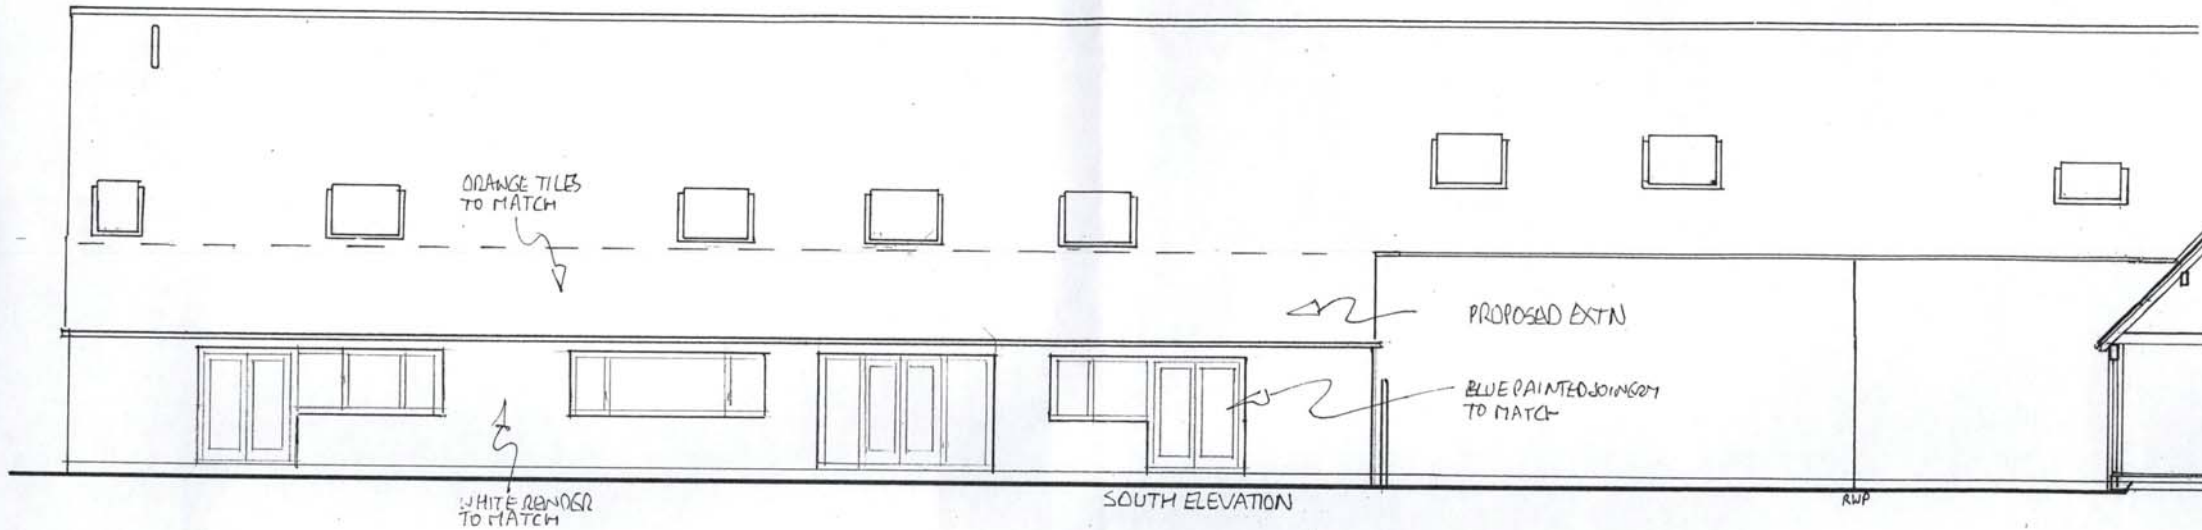

C \_\_\_\_\_  
 B \_\_\_\_\_  
 A \_\_\_\_\_ DATE \_\_\_\_\_

**GRAEME JONES ARCHITECT**

CLIENT	MATRIX ARTS CENTRE
PROJ	EXTENSION AND INTERNAL ALTERATIONS
DWG REF	L.6
PROJ REF	837/14
DRAWING	PROPOSED ELEVATIONS
SCALE	1:100
DATE	27.4.15
DRWN	GRJ