

proposed outline shown in blue dotted line

60

62

2

ST SWITHUNS ROAD

THE AVENUE

bus stop

72.5m

71.3m

59



©Crown Copyright and database right 2015

Ordnance Survey License: 100048957


5 0 5 10 15 20 25



Metres

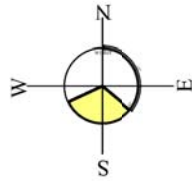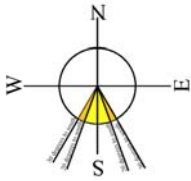

winter sunpath

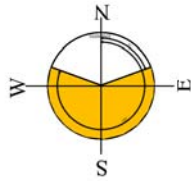


summer sunpath

MR. ALI AMZED
60 THE AVENUE
KENNINGTON
OXFORD OX1 5PP


EXTENSION AT THE REAR & FRONT
NEW ROOF WITH ATTIC BEDROOMS

LOCATION PLAN (showing sunpath)
SCALE 1:500 @ A4

WANDA KEMP-WELCH
RIBA ARCHITECT
29 Norham Road, Oxford OX2 6SQ
t. 01865 515229
e. info@wandakempwelcharchitect.co.uk




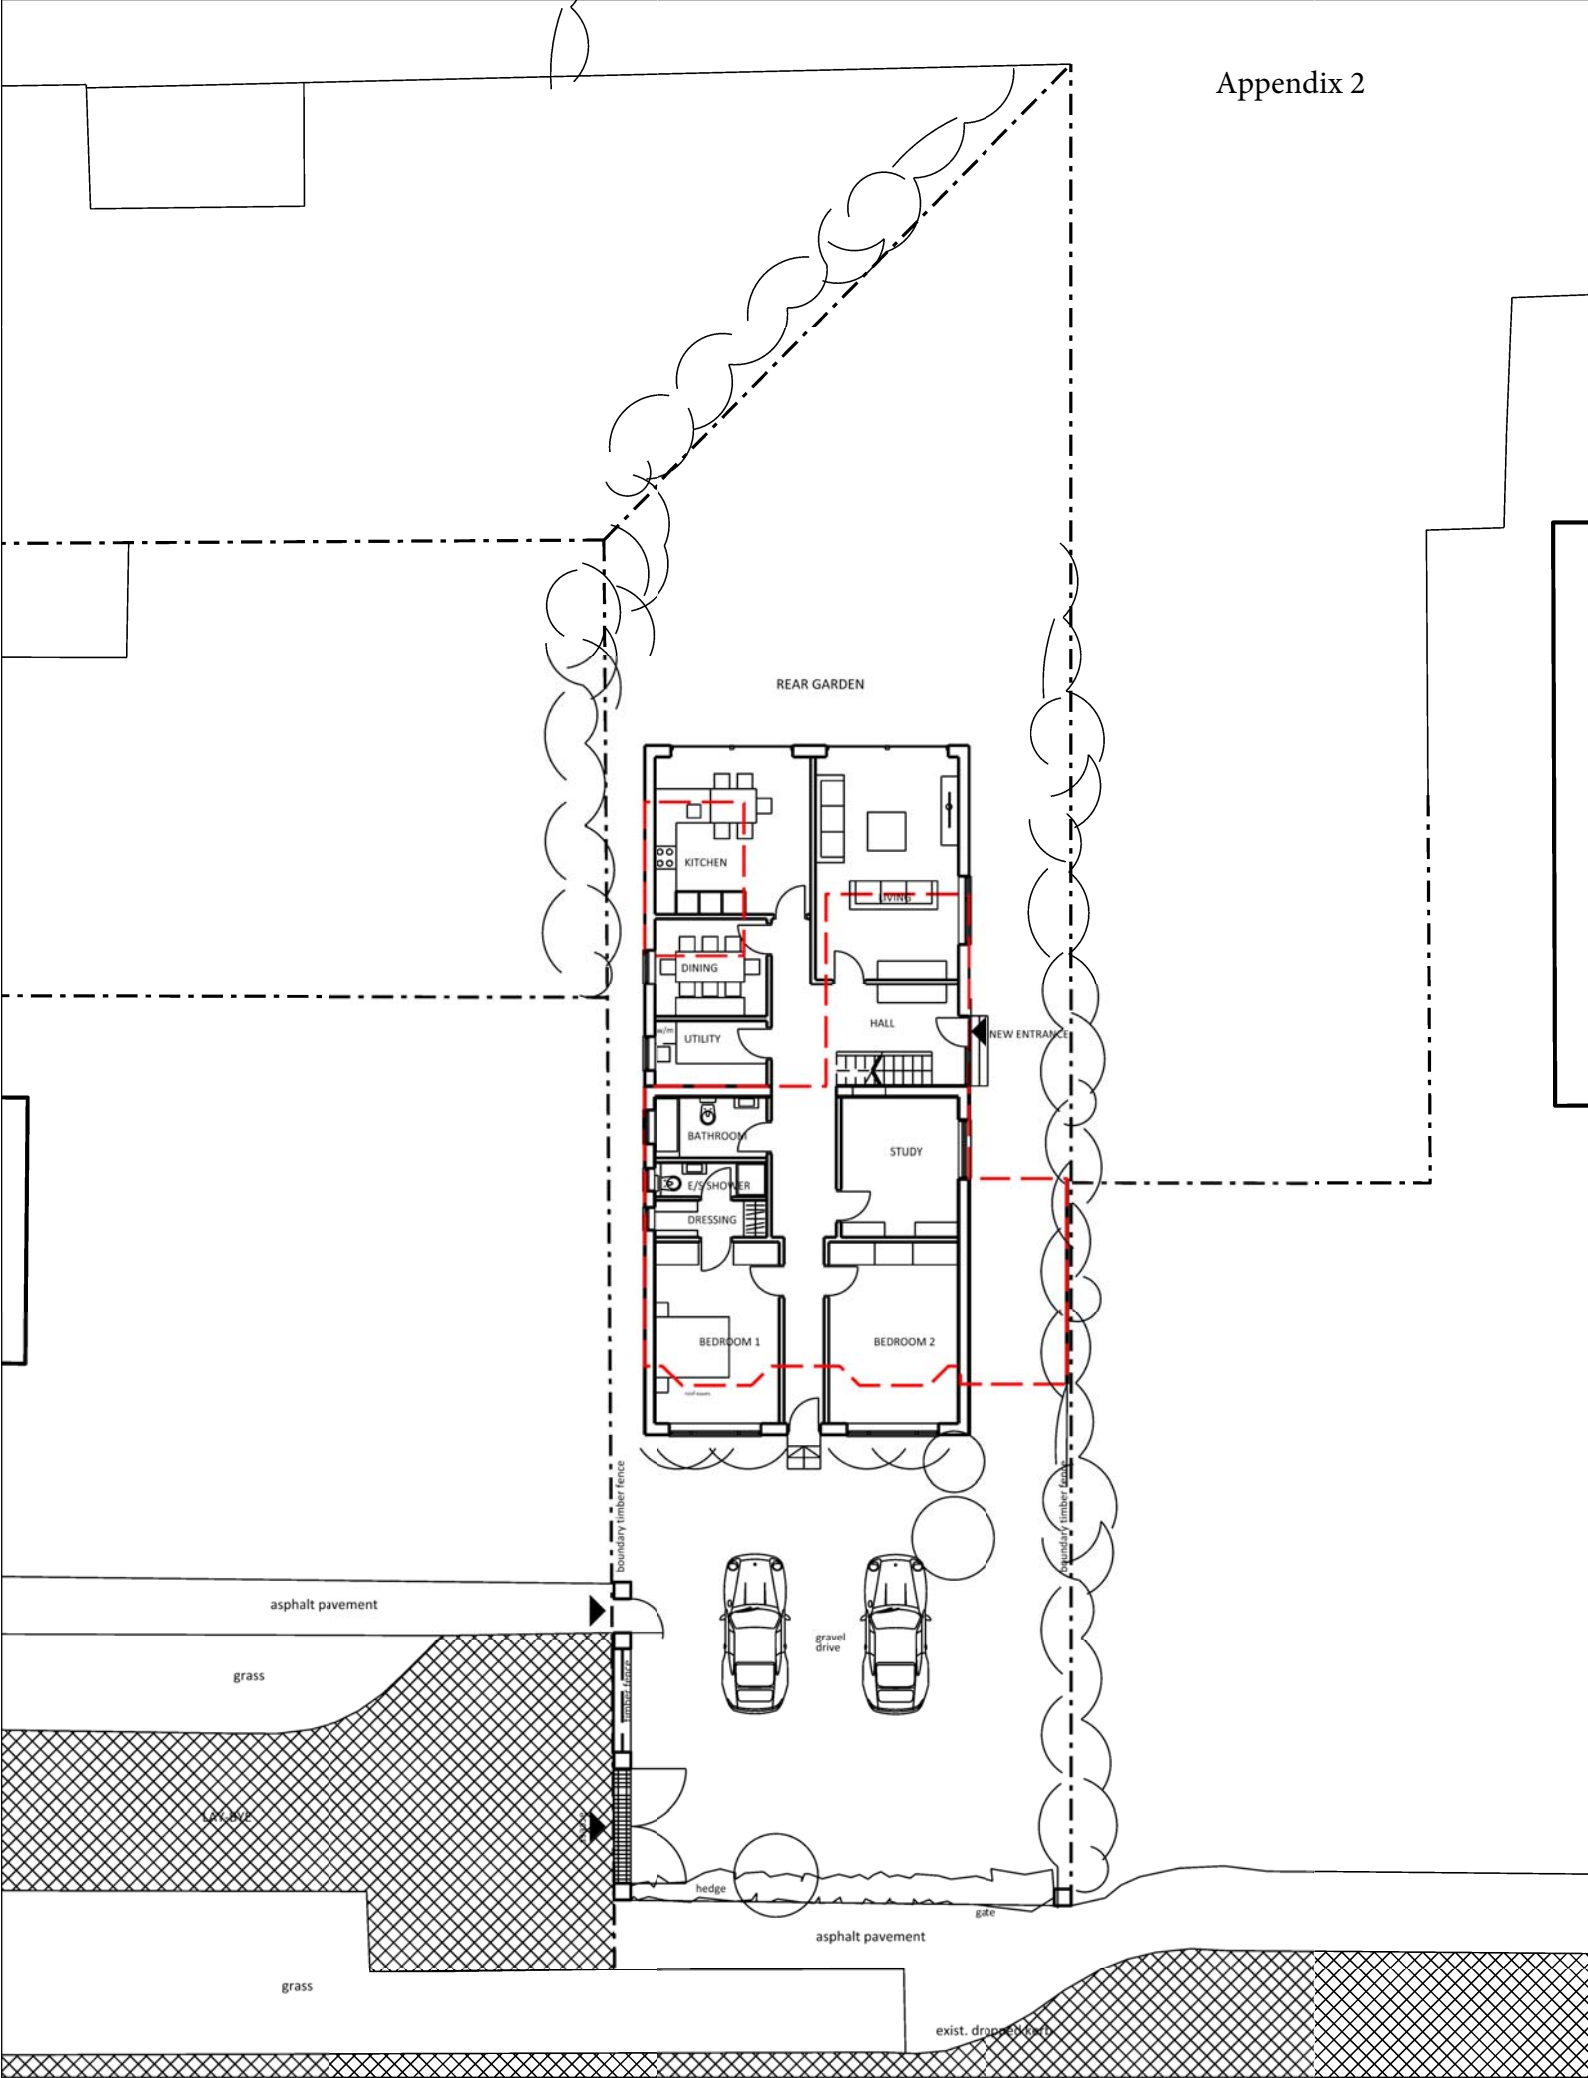


MR. ALI AMZED
60 The Avenue
Kennington
Oxford

 


EXTENSION AT THE REAR & FRONT
NEW ROOF WITH ROOMS IN THE ROOF
SITE AS PROPOSED
SCALE 1:200 @ A4

WANDA KEMP-WELCH
RIBA ARCHITECT
29 Norham Road, Oxford OX2 6SQ
t. 01865 515229
e. info@wandakempwelcharchitect.co.uk

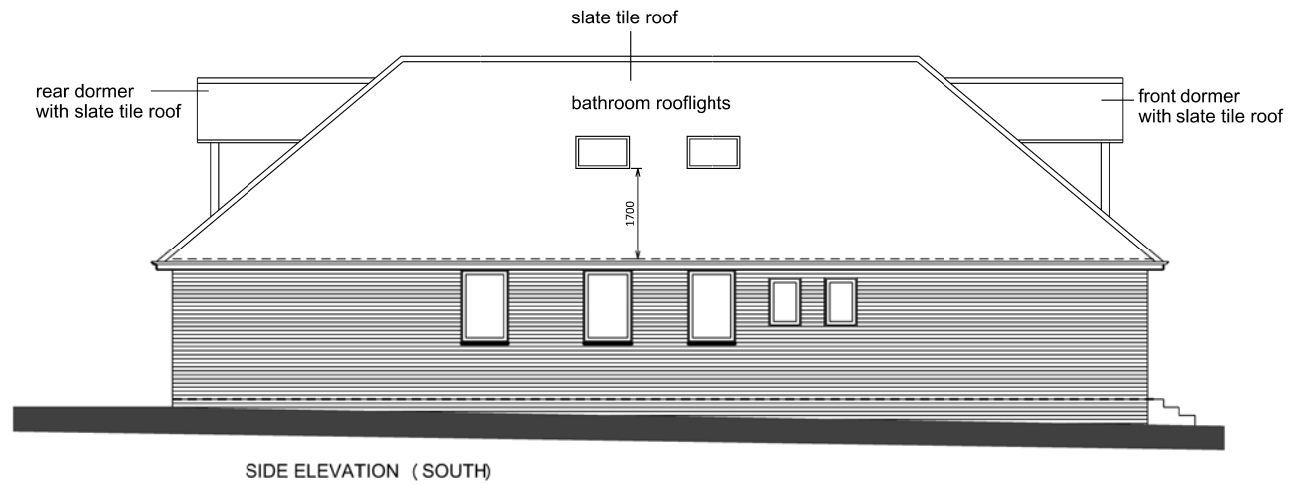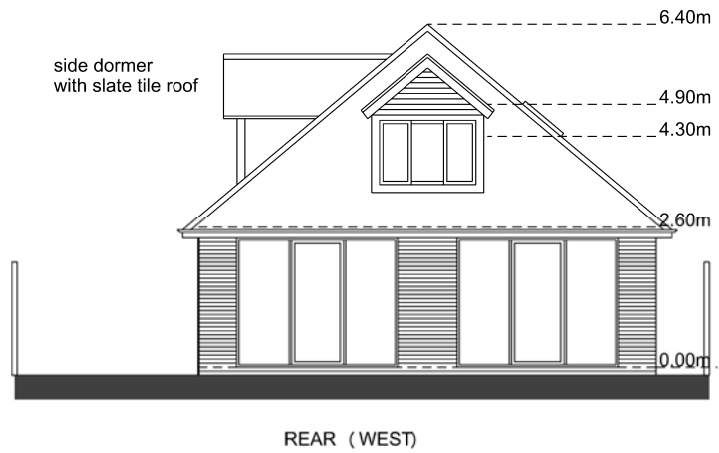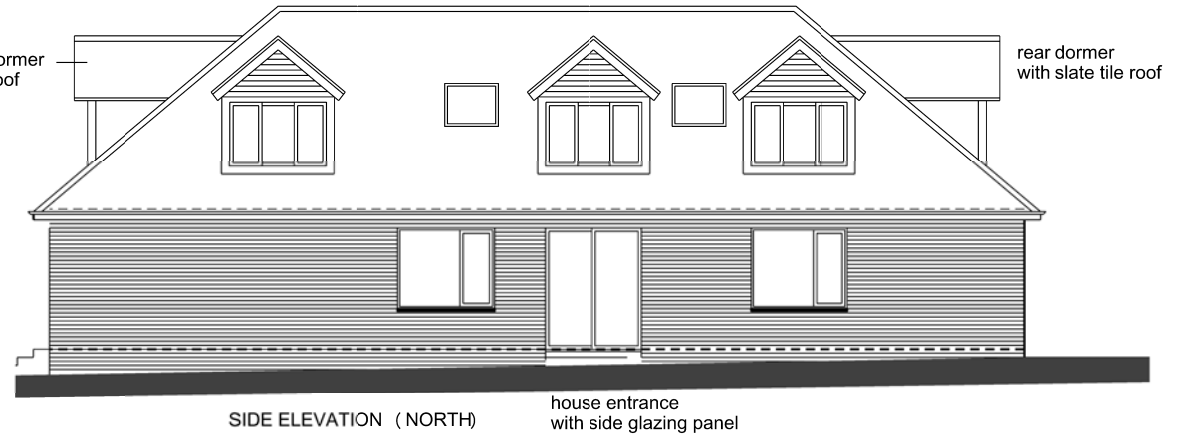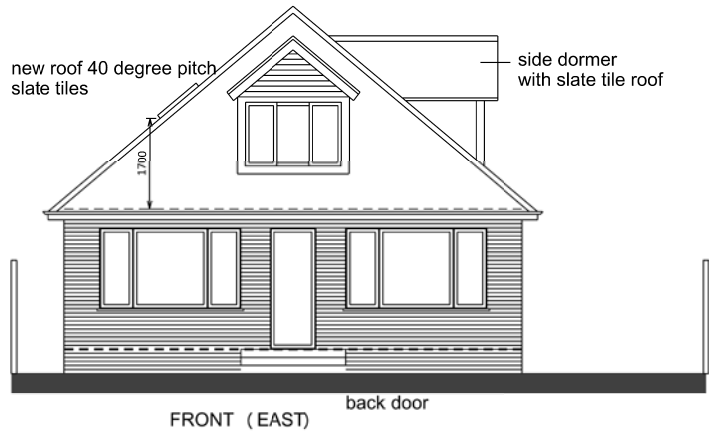


Mr. Ali Amzed
60 The Avenue
Kennington, Oxford OX1 5PP

EXTENSION AT THE FRONT & REAR
NEW ROOF WITH BEDROOMS IN THE ATTIC
ELEVATIONS AS PROPOSED
Scale 1:100 @ A3

 



Wanda Kemp-Welch Chartered Architect
29 Norham Road, Oxford OX2 6SQ
T: 01865 515229 W: www.wandakempwelcharchitect.co.uk
E: info@wandakempwelcharchitect.co.uk

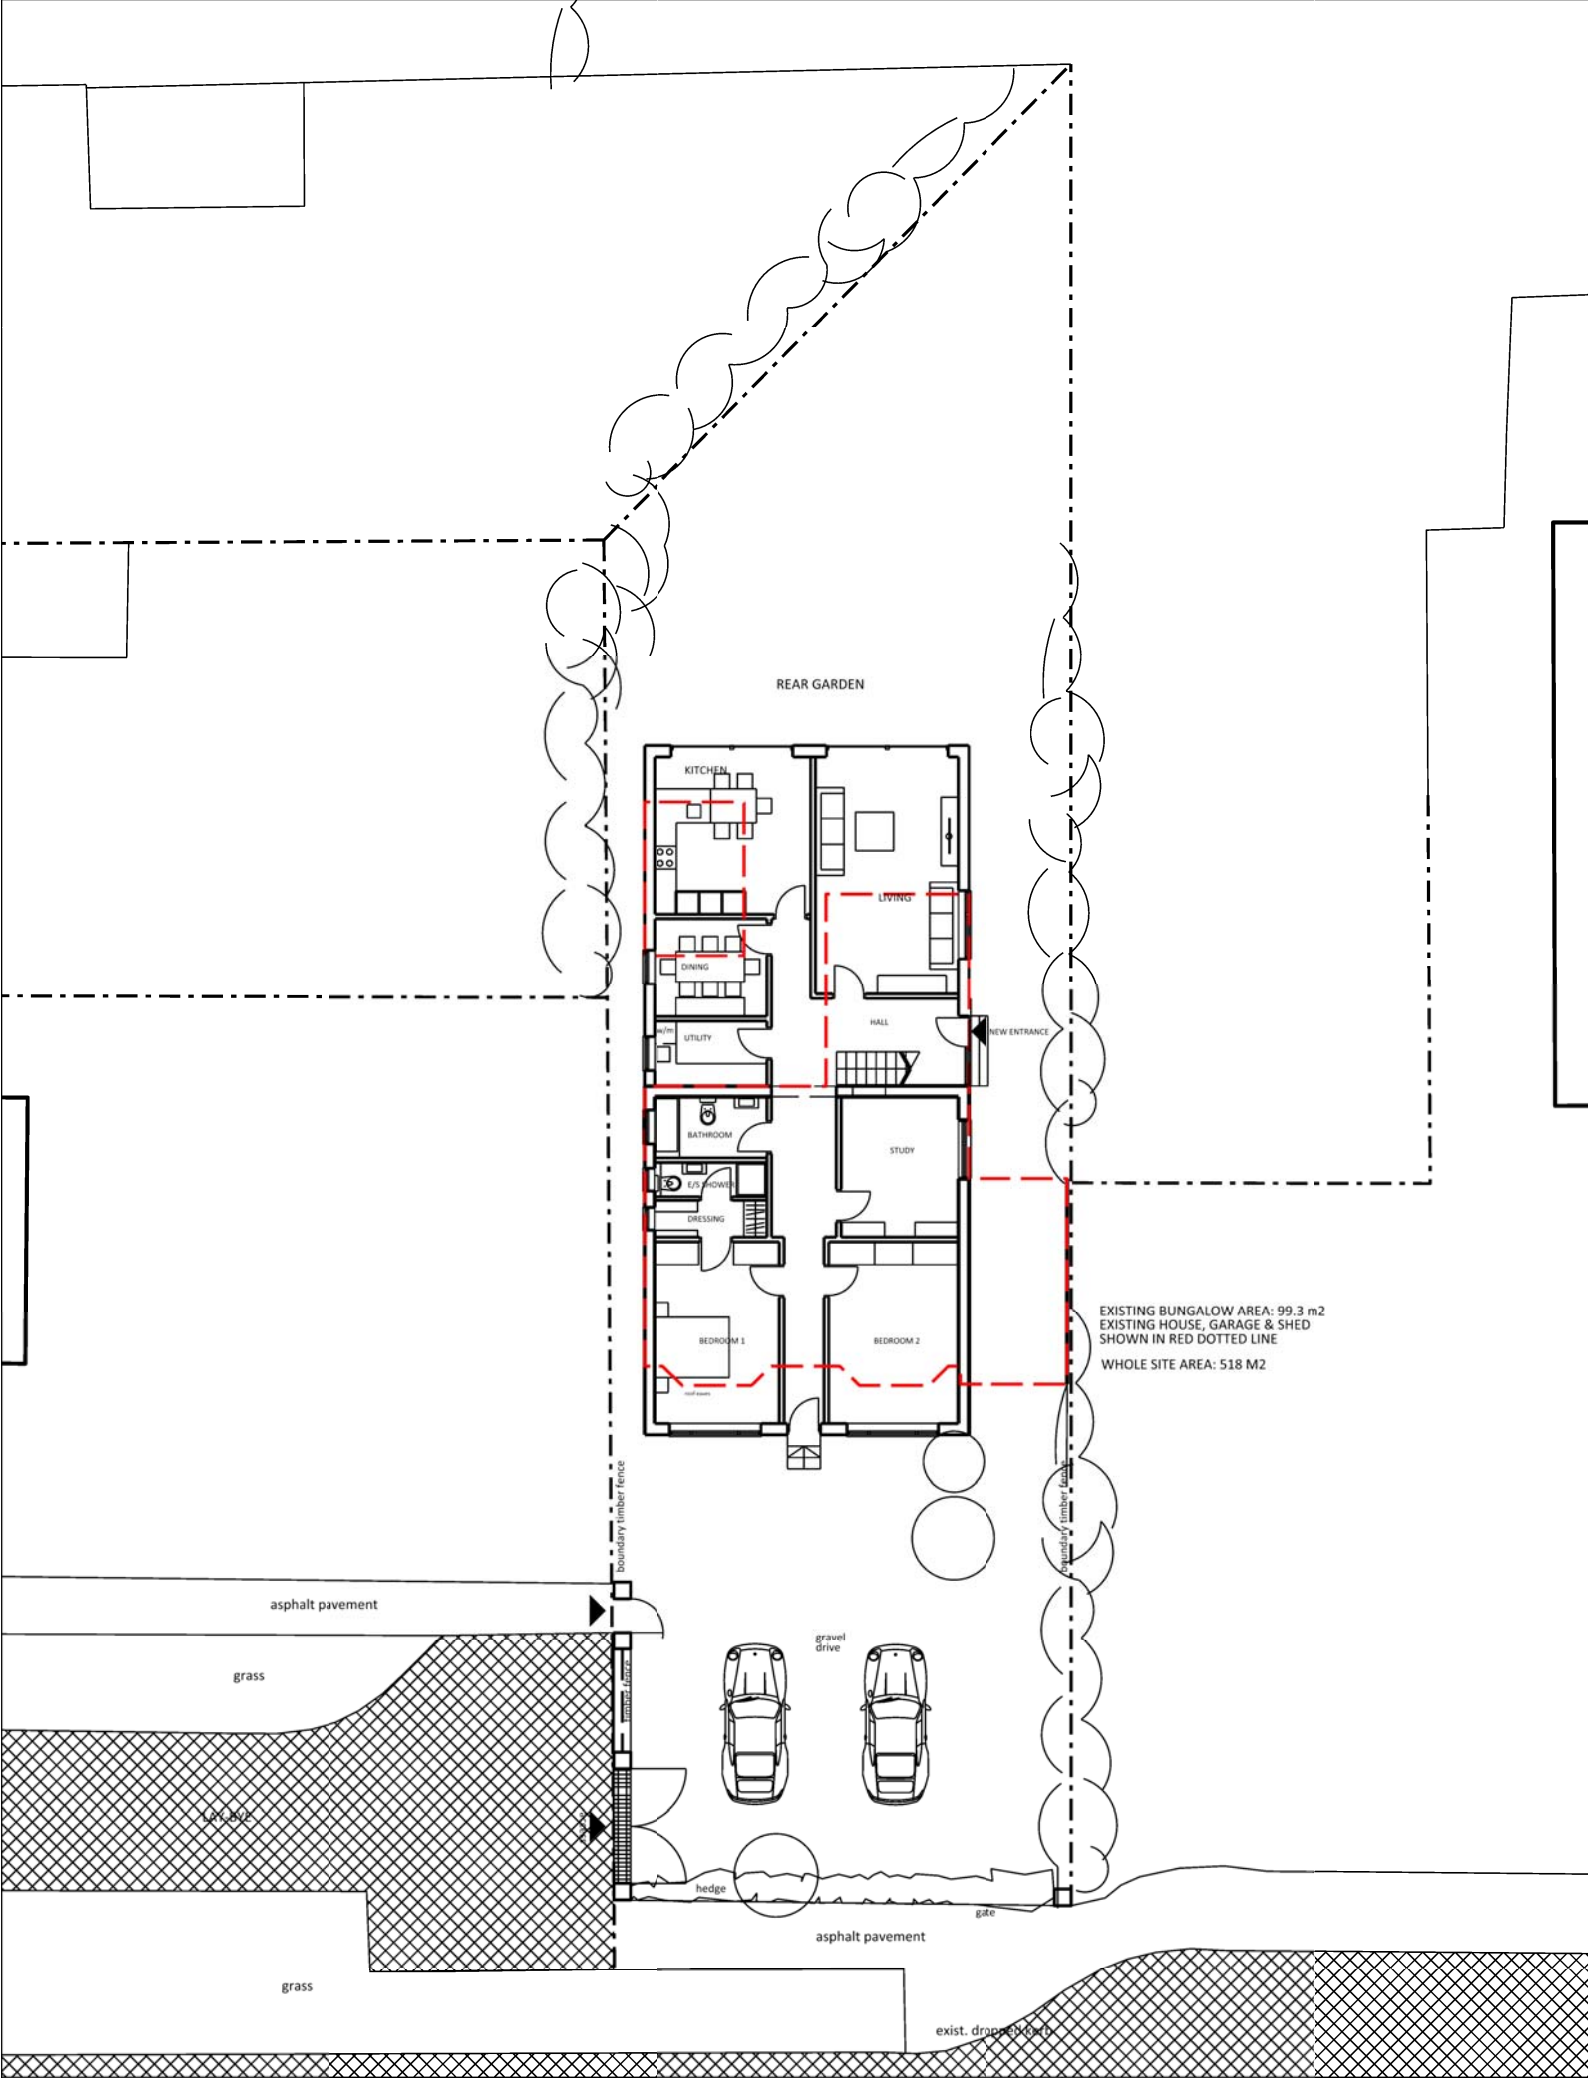

MR. ALI AMZED
 60 The Avenue
 Kennington
 Oxford

EXTENSION AT THE REAR & FRONT
 NEW ROOF WITH ROOMS IN THE ROOF
 GROUND FLOOR PLAN AS PROPOSED
 SCALE 1 200 @ A4

WANDA KEMP-WELCH
 RIBA ARCHITECT
 29 Norham Road, Oxford OX2 6SQ
 t. 01865 515229
 e. info@wandakempwelcharchitect.co.uk

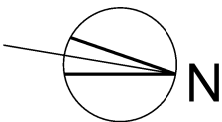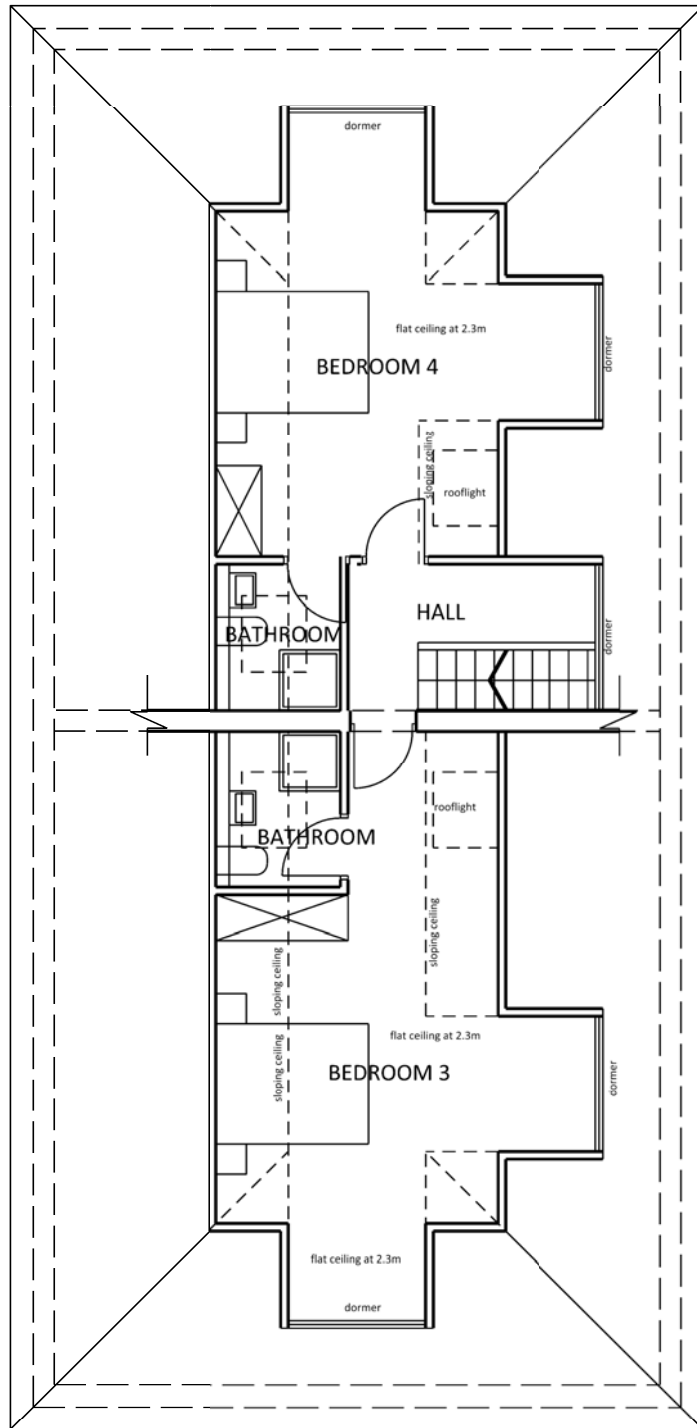

0 1 2 3 4 5m

Mr. Ali Amzed
60 The Avenue
Kennington
Oxford OX1 5PP

EXTENSION AT THE REAR & FRONT
NEW ROOF WITH BEDROOMS IN THE ATTIC

Attic plan as proposed
Scale 1:100 @ A4

Wanda Kemp-Welch Architect
29 Norham Road, Oxford OX2 6SQ
T: 01865 515229
W: www.wandakempwelcharchitect.co.uk
E: info@wandakempwelcharchitect.co.uk