



OS MasterMap 1250/2500/10000 scale
 16 June 2015, ID: BW1-00438202
www.blackwellmapping.co.uk
 1:1250 scale print at A4, Centre: 448812 E, 199466 N
 ©Crown Copyright Ordnance Survey. Licence no.
 100041040



LOC 001
BLACKWELL'S
www.blackwellmapping.co.uk
 TEL: 01865 333 677
maps.oxford@blackwell.co.uk

 

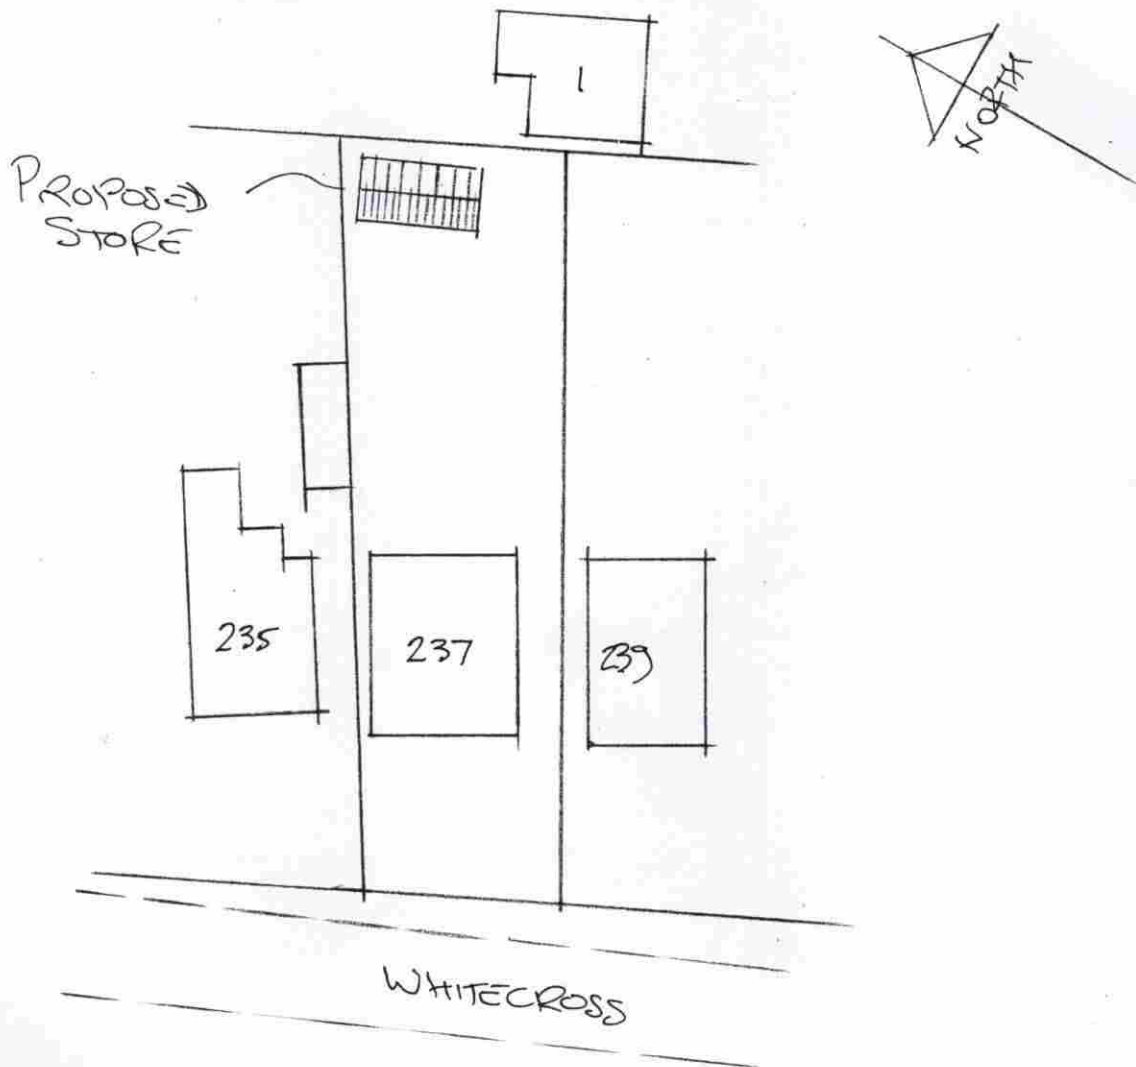




SITE AND ROOF PLAN

237 WHITECROSS ABINGDON


SCALE : 1:500

DRG NO : 15933.5

 

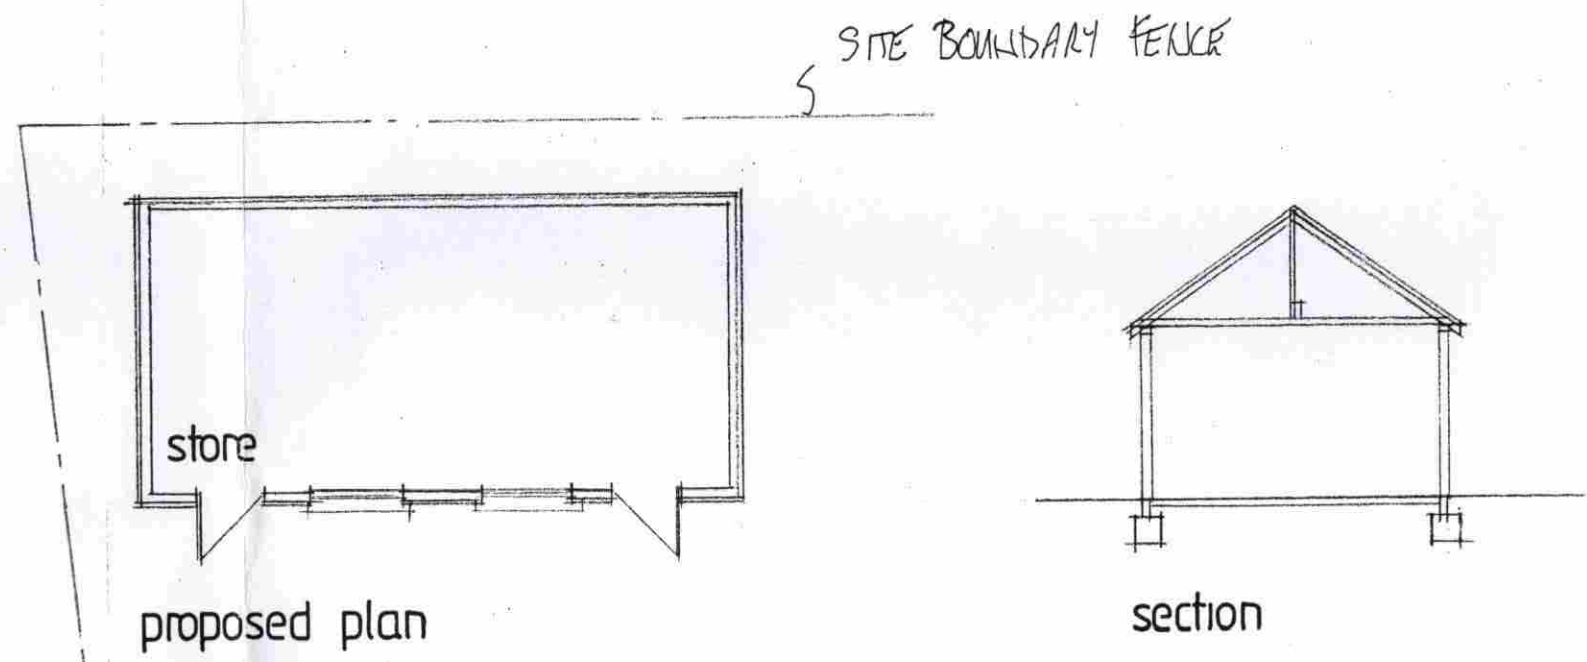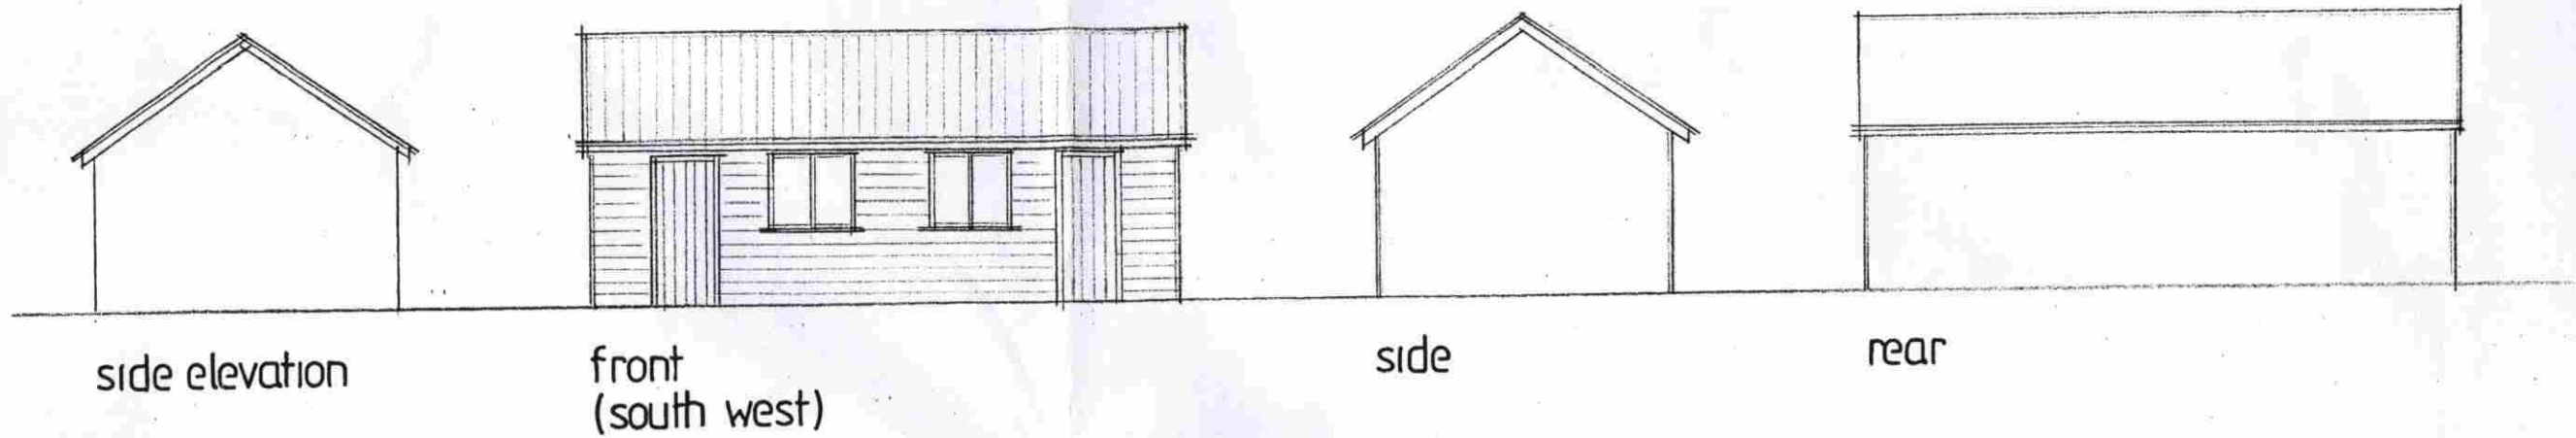

PROPOSED DETACHED STORE
237 WHITECROSS ABINGDON OXFORD
SCALE : 1:100
DRG No : 15933.4

 

EXTERNAL FINISHES:
 ROOF: RECLAIMED RED/BROWN PLAIN CONCRETE TILES TO MATCH THE HOUSE
 WALLS: MID-BROWN STAINED TIMBER BOARDING ON TIMBER STUD FRAME
 WINDOWS+DOORS: SOFTWOOD TIMBER FRAMES STAINED DARK BROWN