

CARSWELL GOLF CLUB  
 CARSWELL  
 SITE PLAN

OS MasterMap 1250/2500/10000 scale  
 20 November 2015, ID: CM-00481292  
 www.centremapslive.co.uk  
 1:2500 scale print at A4, Centre: 432868 E, 197129 N  
 ©Crown Copyright Ordnance Survey. Licence no. 100019980



All dimensions to be checked on site before commencing work on shop drawings  
 Figured dimensions are in preference to scaled  
 ©anthony hayward RIBA



B FLOODLIGHTS ADDED 24.11.15  
 REV A ACCESS AVENUE, BUILDING MACHINERY STORE SHOWN

<b>anthony hayward</b> <b>ARCHITECT</b>		Client	LISI		
		Project CONVERSION 10 BAY GOLF DRIVING RANGE BUILDING TO GOLF MACHINERY STORE - CARSWELL GOLF CLUB, CARSWELL, OXON			
PARSONAGE HOUSE GOOSEY OXON SN7 8PA E Mail info@aharchitect.co.uk Tel 01367 710389		Title	<b>SITE PLAN</b>		
		Scale	1:1250	Dwg. No.	124/ 200X B

**anthony hayward**  
**ARCHITECT**


PARSONAGE HOUSE GOOSEY OXON SN7 8PA  
E Mail info@aharchitect.co.uk Tel 01367 710389

Client **LISI**


Project **10 BAY GOLF DRIVING RANGE  
CARSWELL GOLF CLUB,  
CARSWELL, OXON**

Title **ELEVATIONS /PLANS**


Scale	Dwg. No.	Date
1:100	123/ 101	NOV 2015

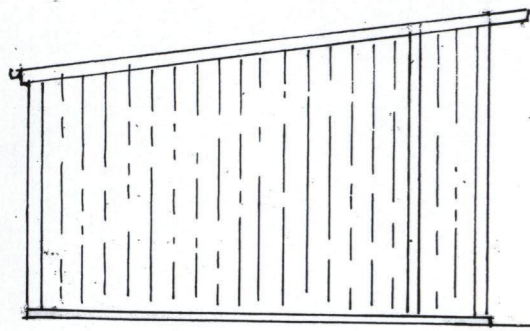


EAST ELEVATION

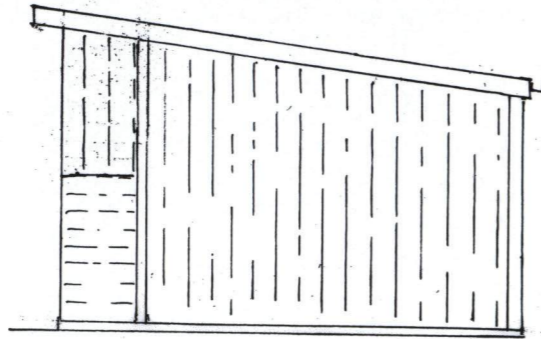


WEST ELEVATION

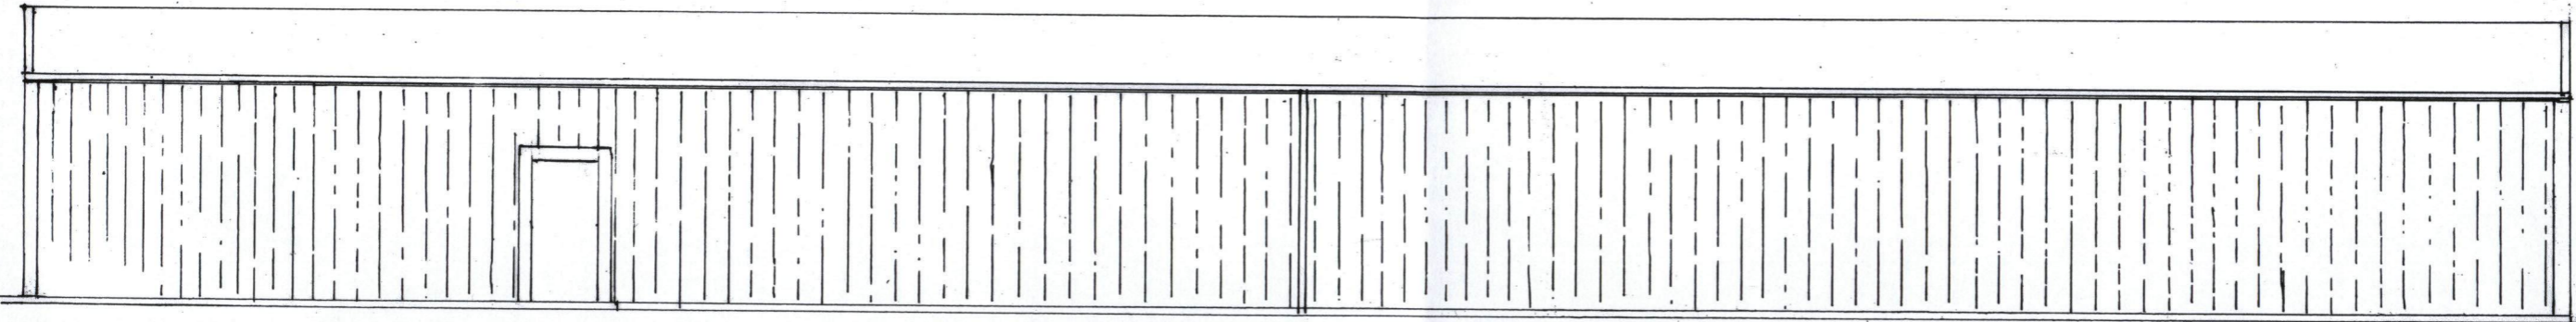

SOUTH ELEVATION

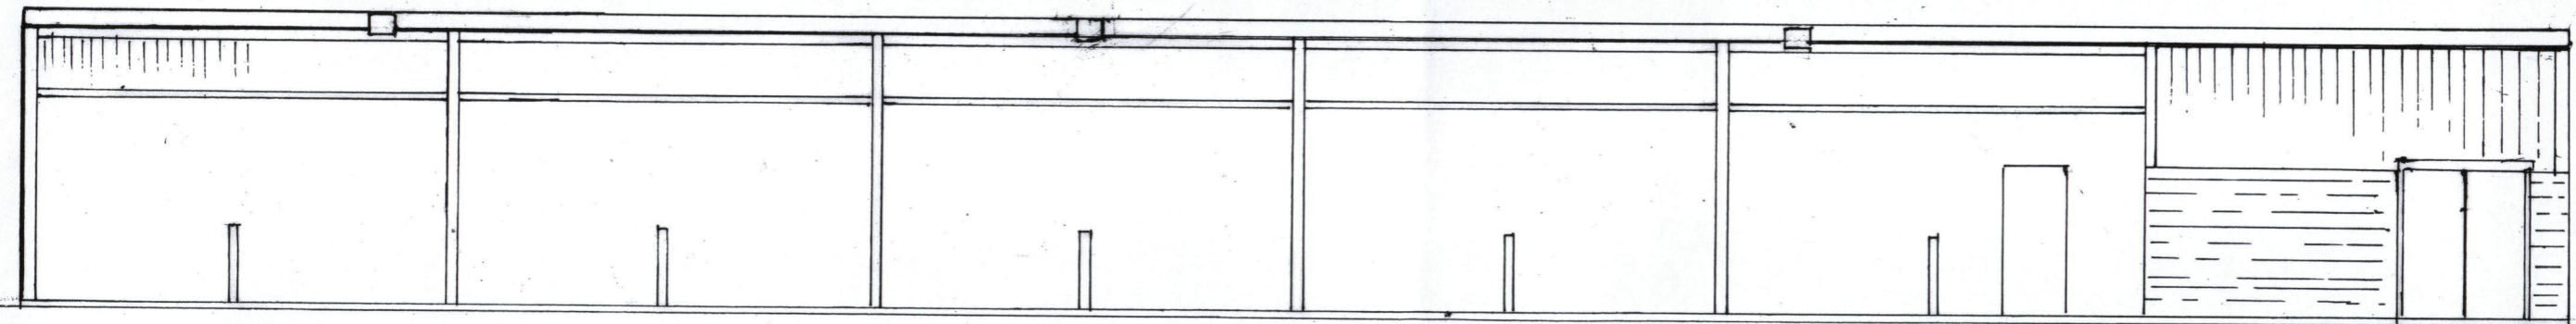

NORTH ELEVATION

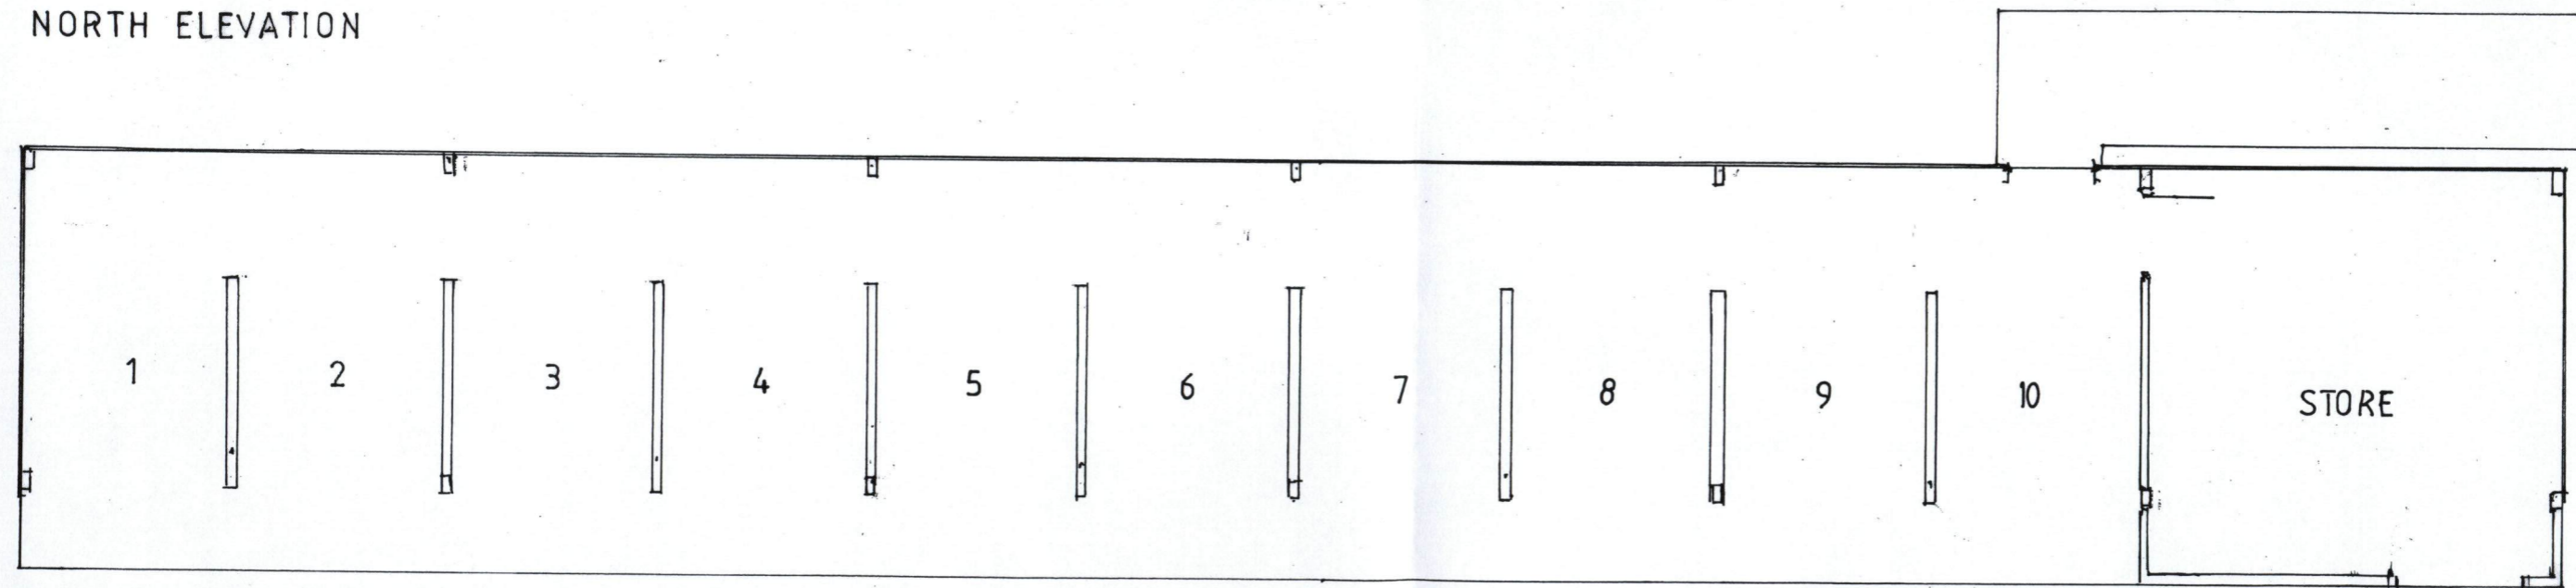

FLOOR PLAN

All dimensions to be checked on site before commencing work on shop drawings  
Figured dimensions are in preference to scaled  
©anthony hayward RIBA