

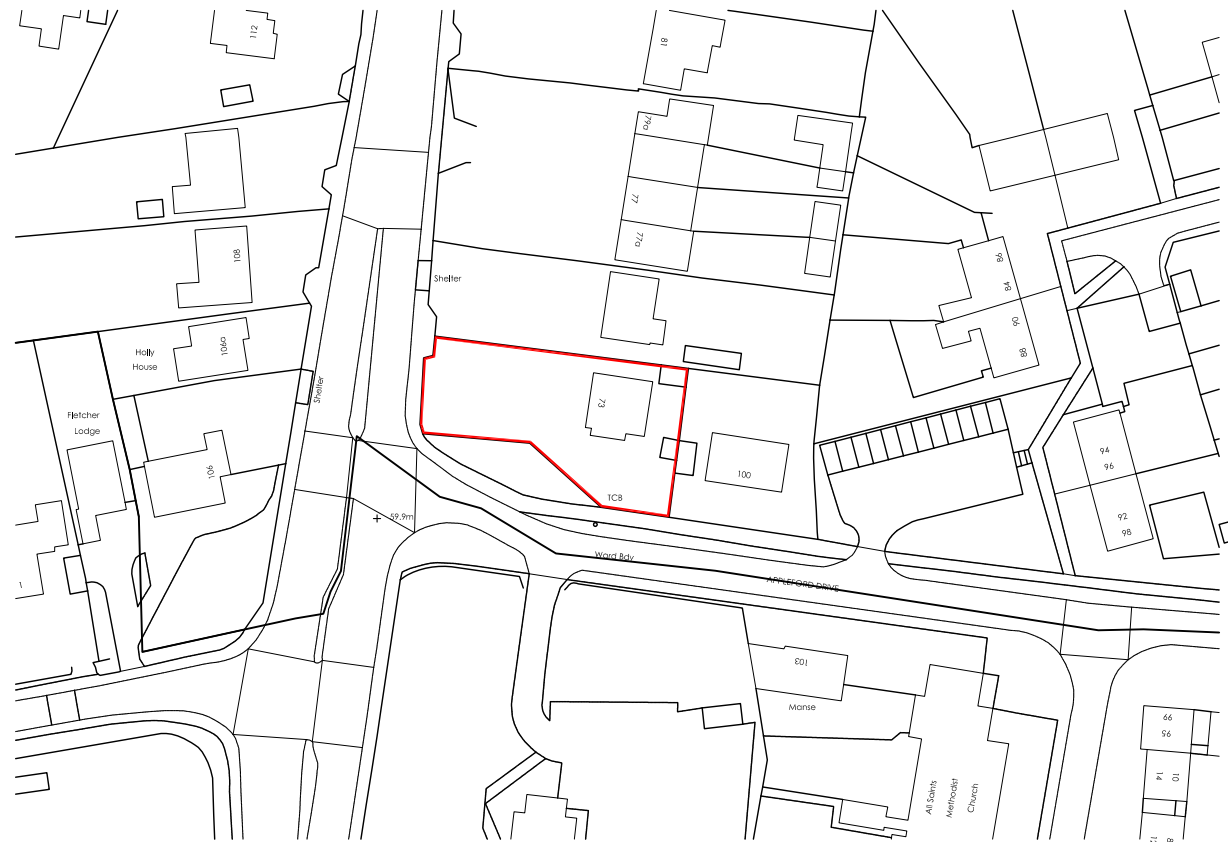


Appendix 1

 

Ordnance Survey (c) Crown Copyright 2014. All rights reserved. Licence number 100022432

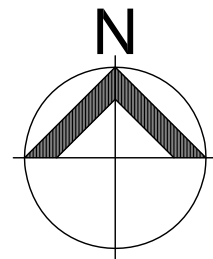


NOTES:

1.1 Do not scale from this drawing

1.2 All dimensions are in mm unless otherwise specified

REV	DESCRIPTION	DATE
-	-	-

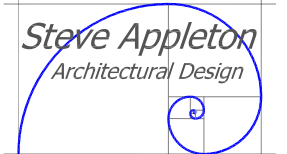

63 Eton Close
Witney, Oxfordshire
OX28 3GB
Tel: 01993 700187
Mobile: 07536 008612
Email: sa.archdesign@btinternet.com

PROJECT:
**Mr S. Yue
Proposed Extensions & Alterations to
73 Oxford Road
Abingdon
Oxfordshire**

DRAWING:
Location Plan


SCALE: 1:1250 @ A3	DRAWN BY: SA	DATE: Dec 14
------------------------------	------------------------	------------------------

DRAWING No: 093/14.05	REV: -
---------------------------------	------------------

Appendix 2

NOTES:

- 1.1 Do not scale from this drawing
- 1.2 All dimensions are in mm unless otherwise specified

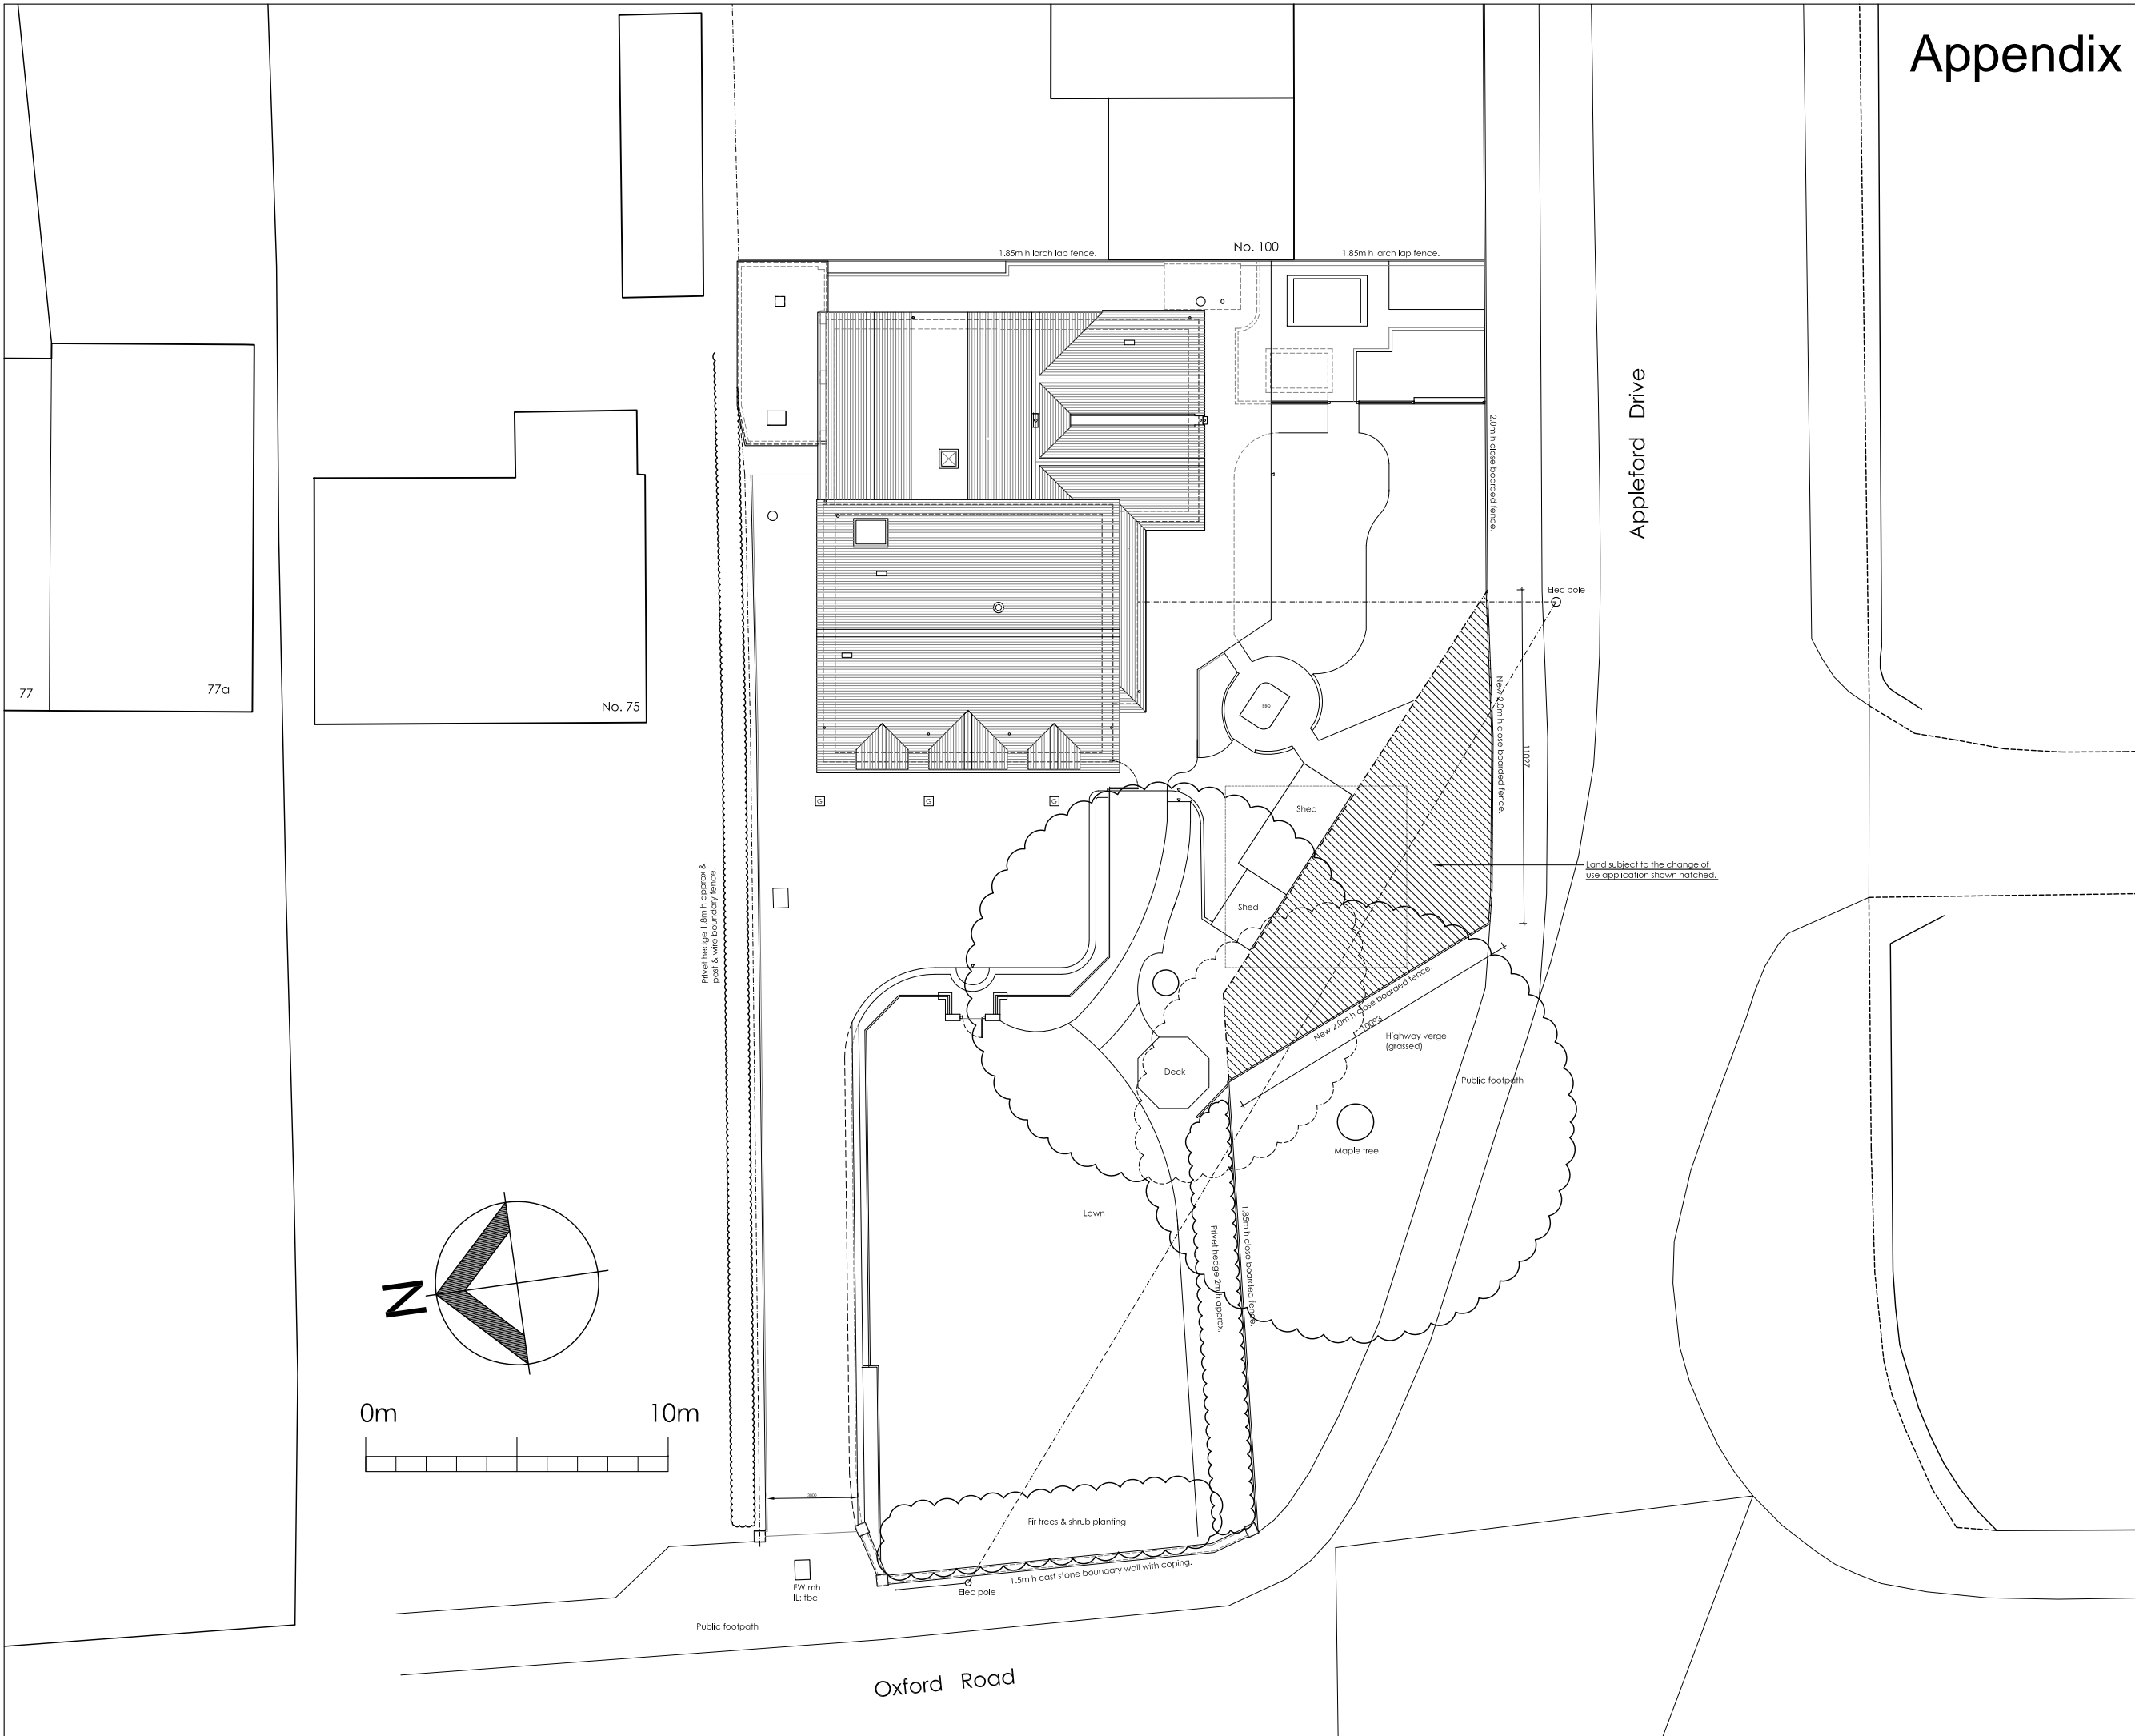

REV	DESCRIPTION	DATE
63 Eton Close Witney, Oxfordshire OX28 3GB Tel: 01993 700187 Mobile: 07536 008612 Email: sa.archdesign@btinternet.com		
PROJECT: Dr S. Yue Proposed Extensions & Alterations to 73 Oxford Road Abingdon Oxfordshire		
DRAWING: Proposed Site Plan		
SCALE:	DRAWN BY:	DATE:
1:200 @ A3	SA	Nov 15
DRAWING No:	REV:	
093/14.24	-	