

FRONT

SIDE

REAR


SIDE

APPENDIX 1

VALE OF WHITE HORSE
DISTRICT COUNCIL
REQD 3 8 NOV 2006
CORPORATE POSTAL
SERVICES 2


1:50 = 3m
1:100 = 6m
1:200 = 12m
1:500 = 30m
1:1000 = 75m
1:2500 = 188m

This drawing is protected by the Copyright, Designs and Patents Act 1988. It may only be reproduced or used for consultation purposes, to compare a current application with previous schemes, and to check that any development is being carried out or has been carried out in accordance with the approved drawings. It is not to be used for any other purpose without the prior permission of the copyright owner.

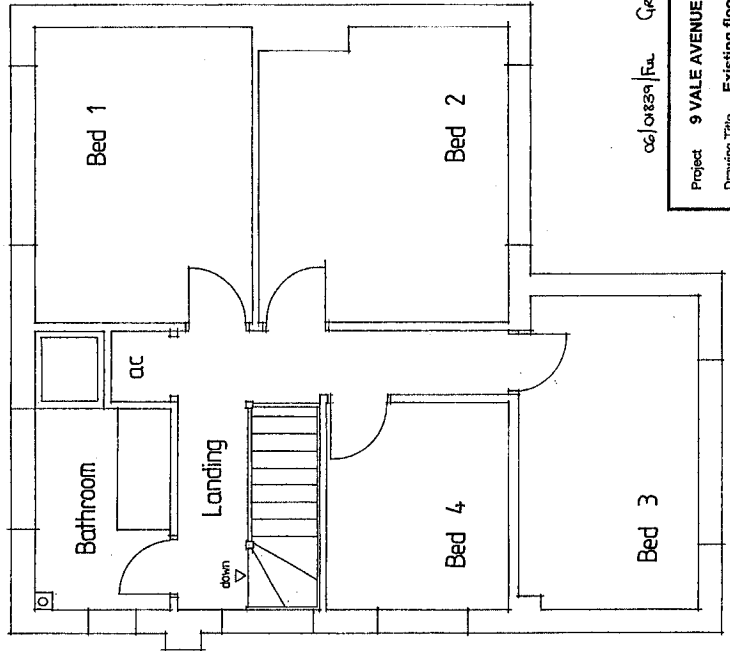

cc/0333/Fu G40/47188/3

Project 9 VALE AVENUE GROVE OXON
Drawing Title Existing floor plans and elevations
Date April 2006 Scale 1:50 1:100
Drawing Number 891:01 Rev
Malcolm Harding Residential Design 37 Manor Road Bladon Oxon OX20 1RU Tel: 01993 812944

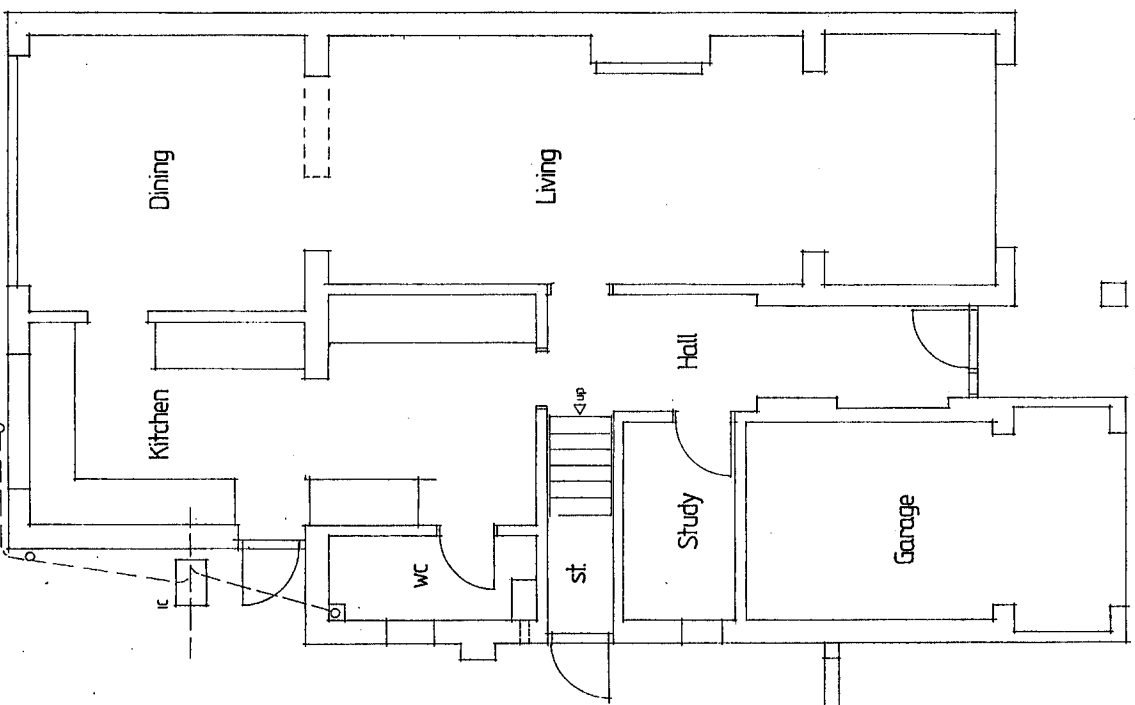

FIRST FLOOR PLAN

GROUND FLOOR PLAN

APPENDIX 2

VALE OF WHITE HORSE
DISTRICT COUNCIL
REF'D 8 8 AUG 2006
CORPORATE POSTAL
SERVICES - 3

0610252/FM C/20/4786/2


Project 9 VALE AVENUE GROVE OXON

Drawing Title Existing floor plans and elevations

Date April 2006 Scale 1:50 1:100

Drawing Number 591:01 Rev

Malcolm Harding Residential Design 37 Manor Road Bladon Oxon OX20 1RU Tel: 01993 812944

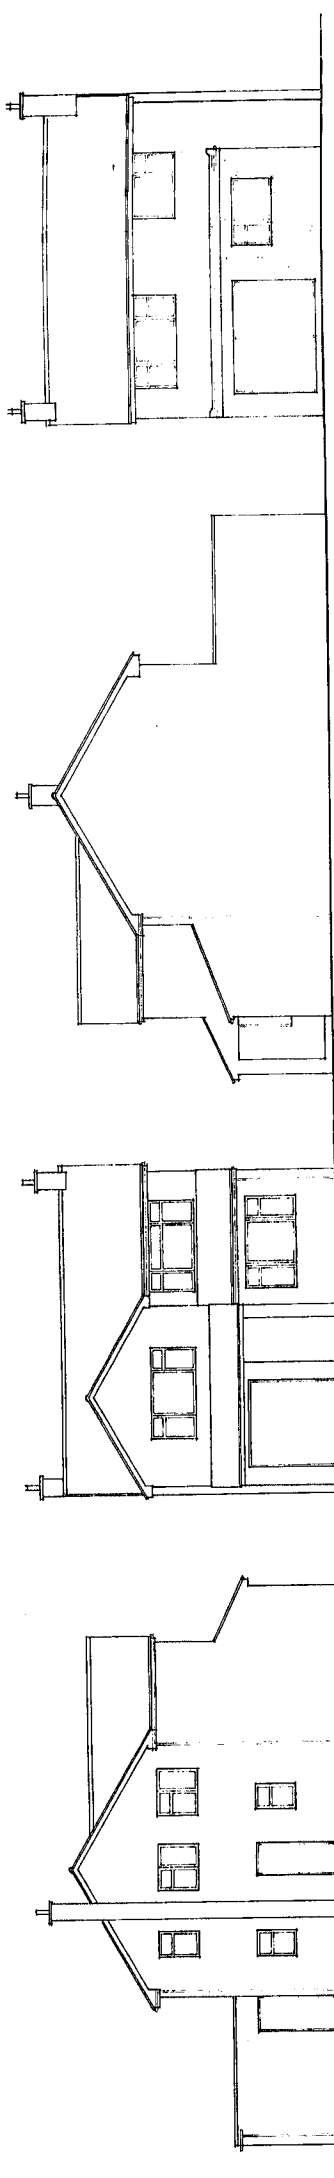


REAR


SIDE

FRONT


ELEVATIONS SIDE

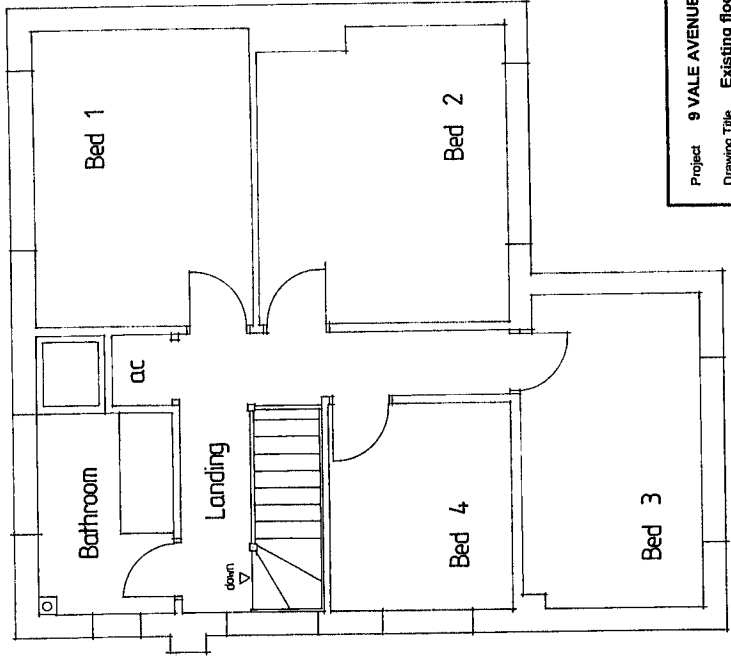


FIRST FLOOR PLAN

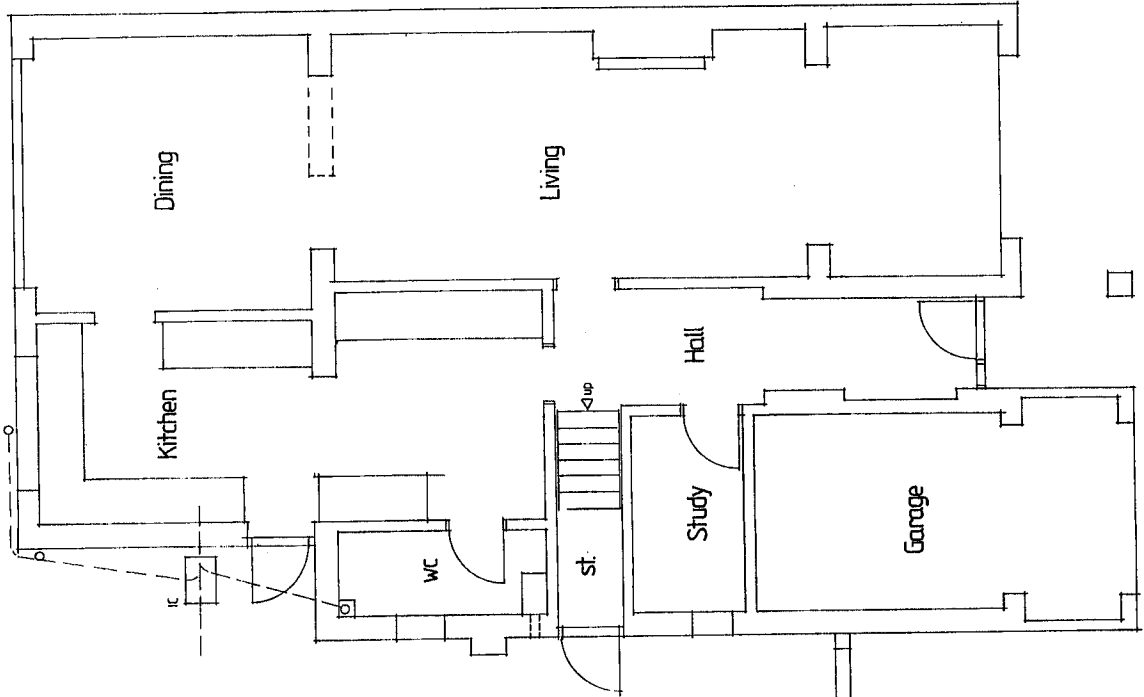


GROUND FLOOR PLAN

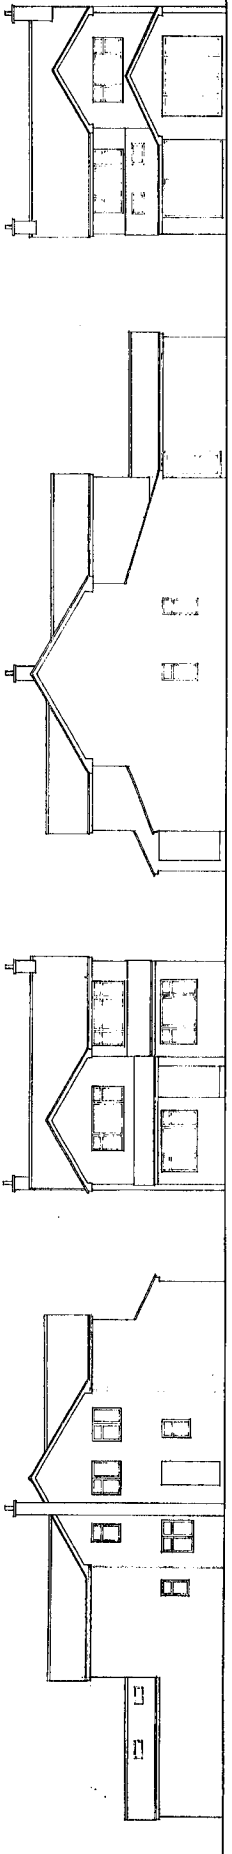


ELEVATIONS FRONT SIDE REAR SIDE FRONT SIDE REAR

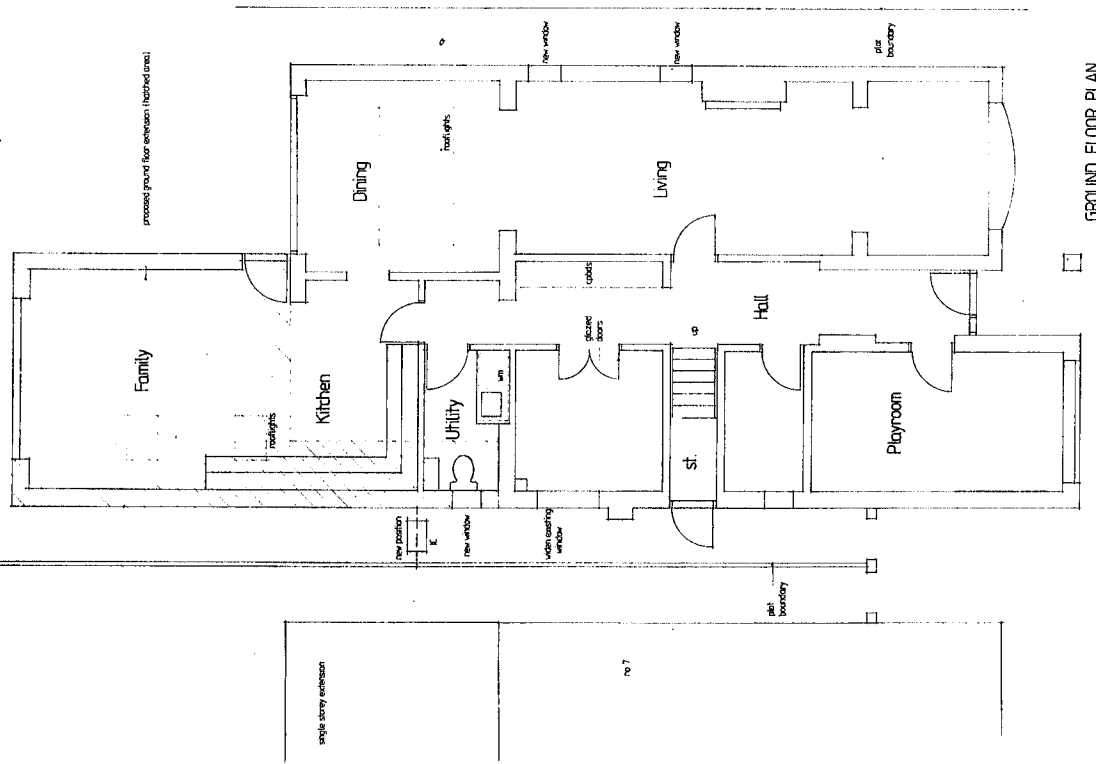


GROUND FLOOR PLAN

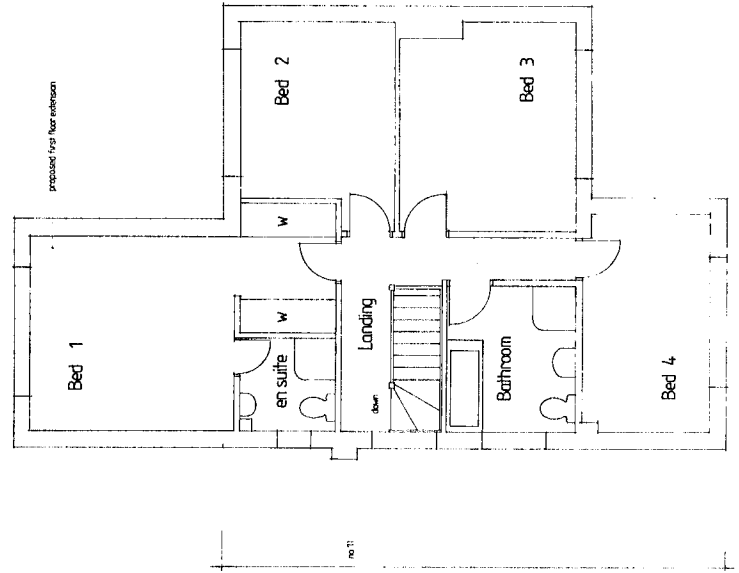

FIRST FLOOR PLAN

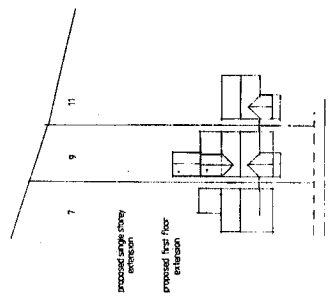

BLOCK PLAN 1:500

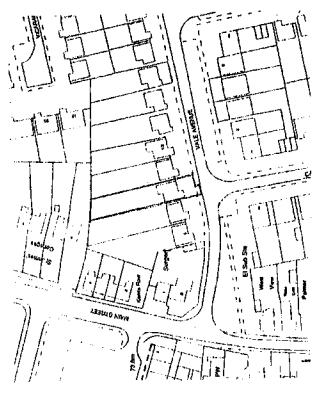

LOCATION PLAN 1:1250

APPENDIX 2

VALE OF WATFORD BOROUGH
DISTRICT COUNCIL
PLANNING & BUILDING
CORPORATE POSTAL
SERVICES 3
04543 412812

Project: 9 VALE AVENUE GROVE WANTAGE OXON
Drawing Title: Proposed floor plans, elevations, Block & Location plans
Date: Aug 2006 Scale: 1:50 1:100 1:500 1:1250
Drawing Number: 001:02 Rev
Mactier Heating, Residential Design, 37 Manor Road, Broom, Oxon, OX20 1RU, Tel: 01993 812944