


Appendix 1

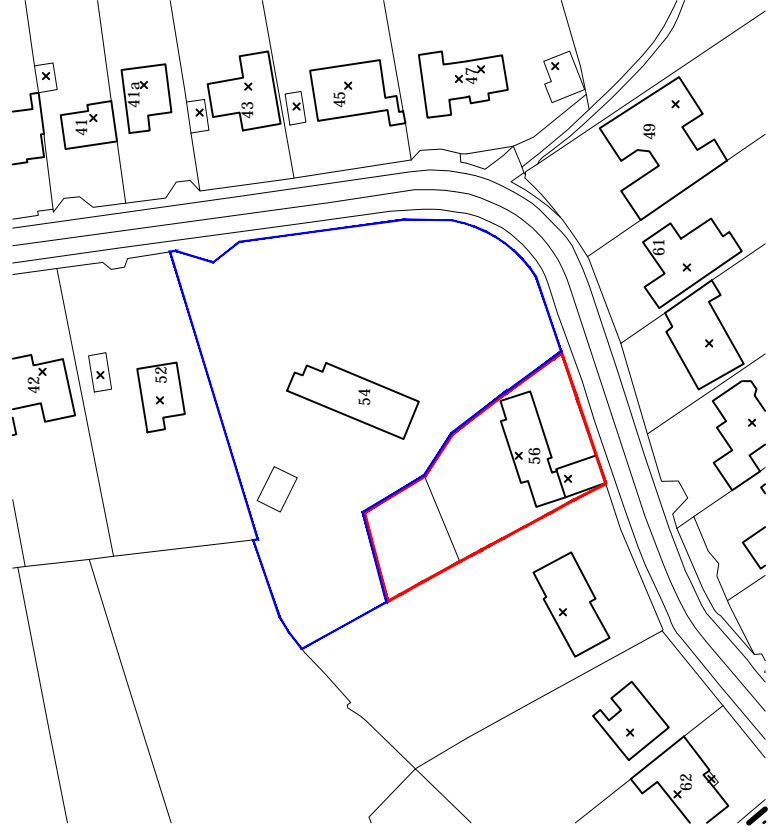


Client	Bouvard Group
Project	56 Hurst Rise Road, Oxford, OX2 9HQ
Drawing Title	PLANNING APPLICATION - OS Plan
Drawing No.	675_No.56_OS Plan
Scale	1:1250 @ A4
Drawing Date	22.02.2016
Revision	25.01.2016 - ISSUED FOR PLANNING APPROVAL
Revision A	


RIACH ARCHITECTS
 65 BANBURY ROAD
 OXFORD OX2 6PE
 Tel:01865 553772 Fax:01865 553775
 email: mail@riacharchitects.com
www.riacharchitects.com

Copyright ©Riach - Drawings not to be reproduced or used without prior written permission.
 Do not scale - Use figured dimensions only.
 All dimensions are approximate and shown for information purposes only.
 Discrepancies must be reported immediately before proceeding.
 Neighbouring Buildings/Properties not surveyed. Window and Door locations for illustrative purposes only.



LOCATION PLAN SCALE 1:1250

 


 


ROOF & SITE PLAN




RIACH ARCHITECTS	Client: Boardent Group
65 BANBURY ROAD OXFORD OX2 8PE	Project: 56 Hurst Rise Road, Oxford, OX2 3HD
Tel: 01865 553772 Fax: 01865 553775	Drawing Title: PLANNING APPLICATION - BLOCK PLAN
email: mail@riacharchitects.com	Drawing No.: 1455_No.65_Block Plan
www.riacharchitects.com	Scale: 1:500 @ A4
	Drawing File: 20.01.2012
	Revision: 20.01.2012 ISSUED FOR RELATIONSHIP WITH No.54
	B: 20.01.2012 ISSUED FOR RELATIONSHIP WITH No.54
	Copyright © Riach - Drawings not to be reproduced or used without prior written permission.
	Do not scale - Use figure dimensions only.
	All dimensions are approximate and should not be used for construction.
	Discrepancies must be reported immediately before proceeding.

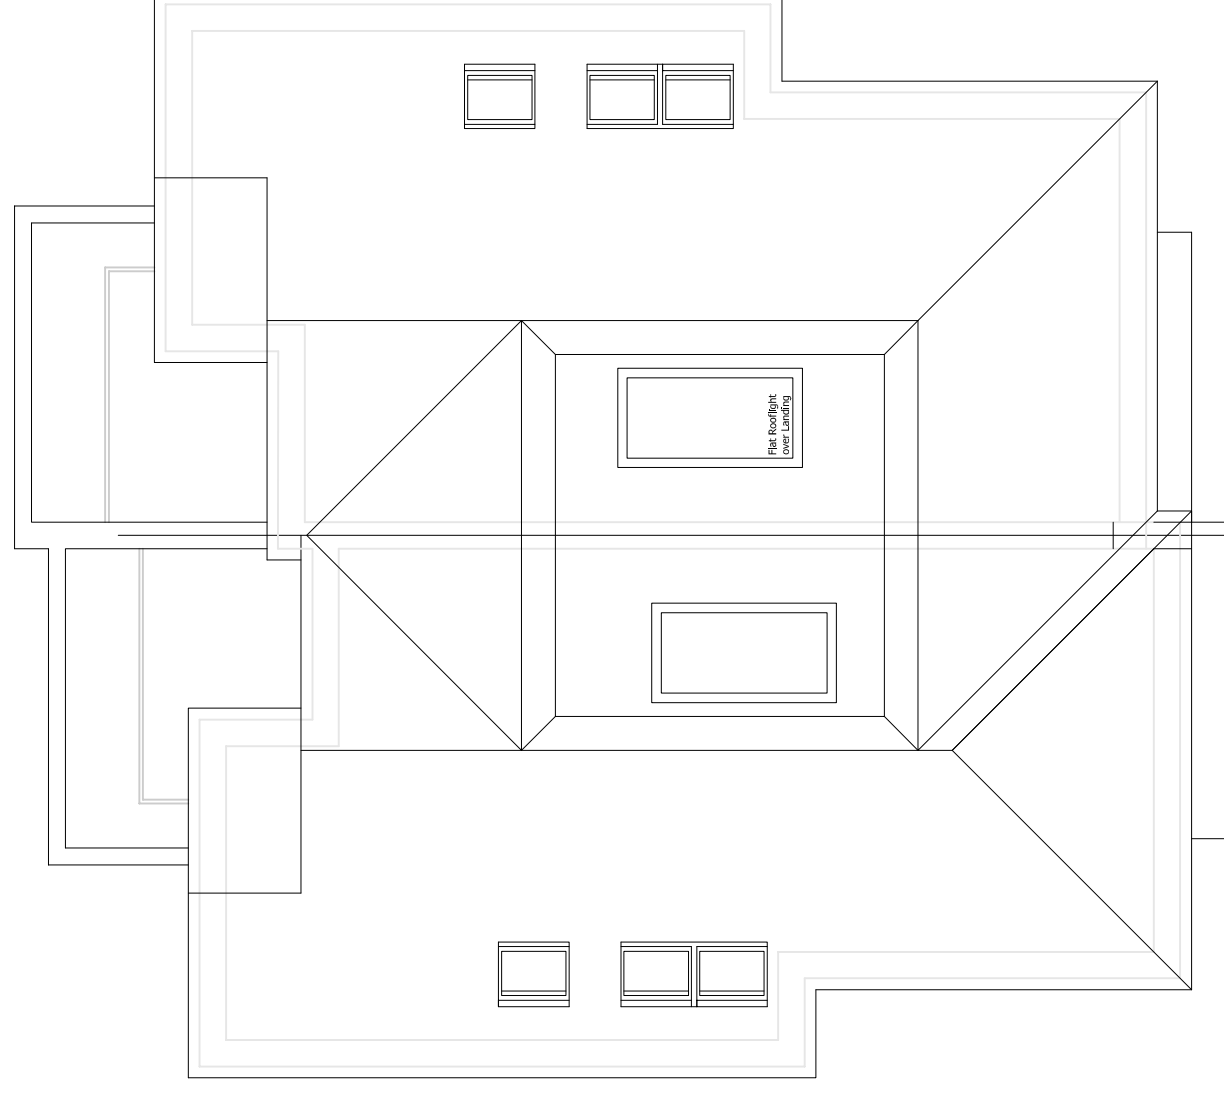


HOUSES 56 & 56a - ROOF PLAN

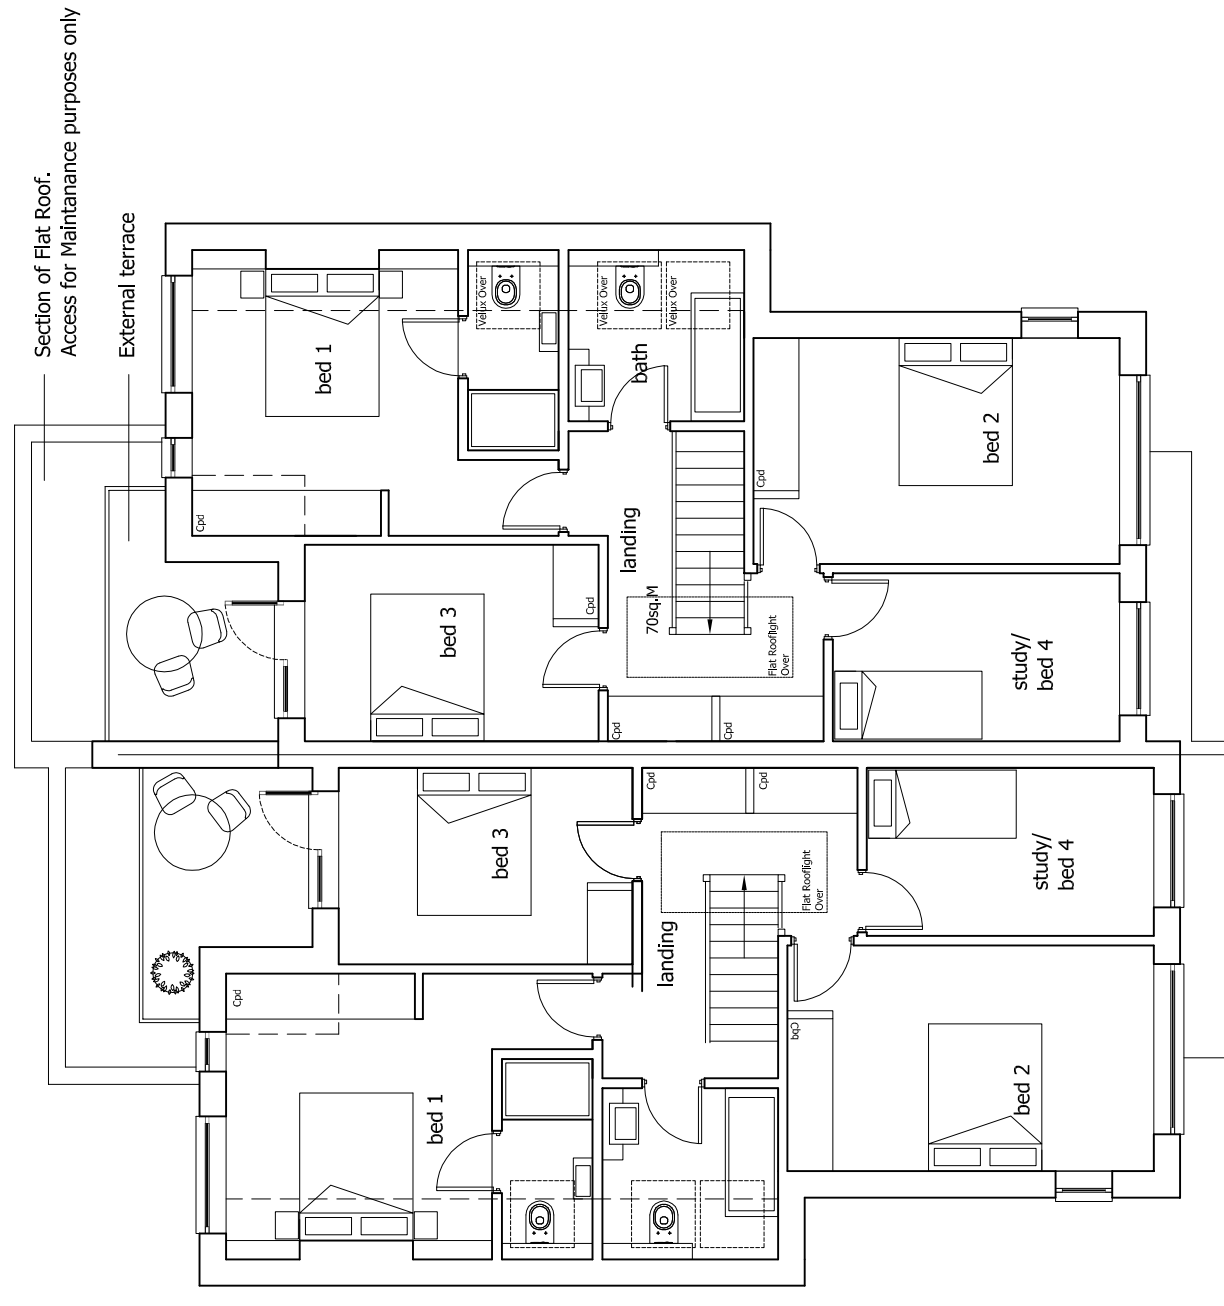


HOUSES 56 & 56a - FIRST FLOOR PLAN

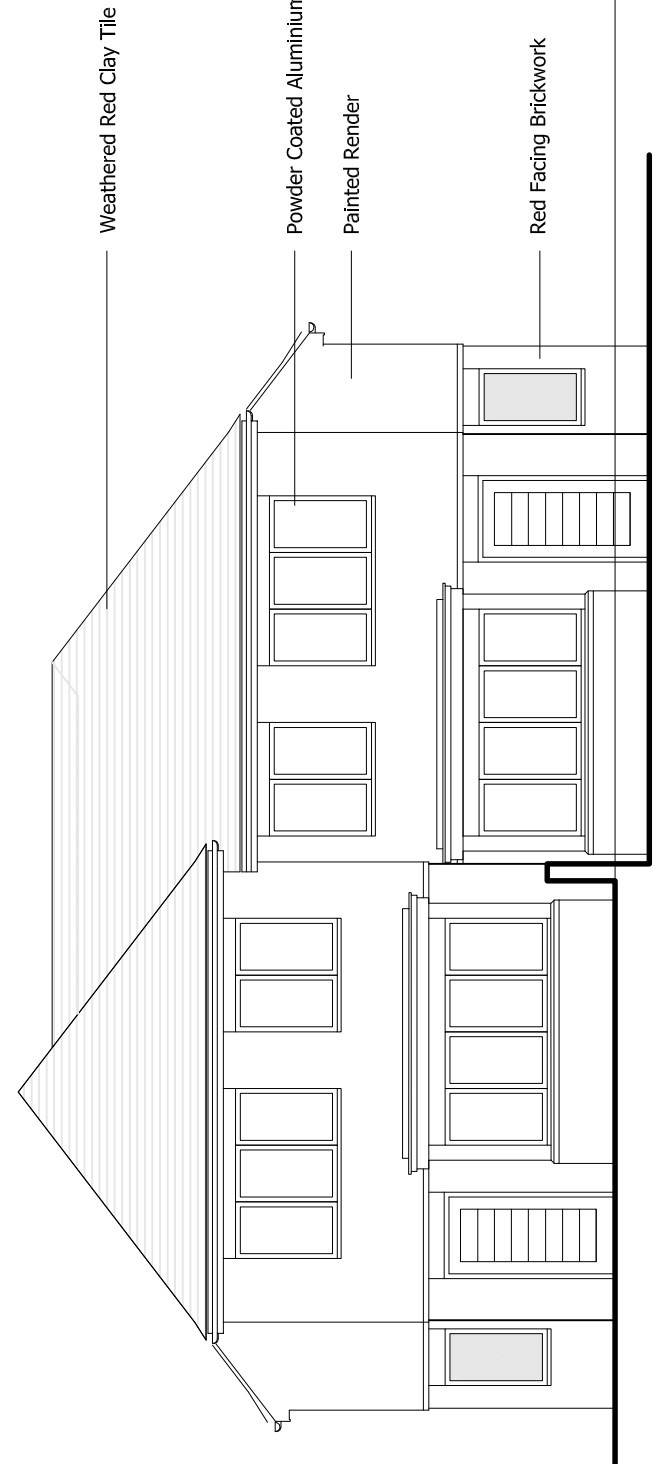


FRONT [North] ELEVATION

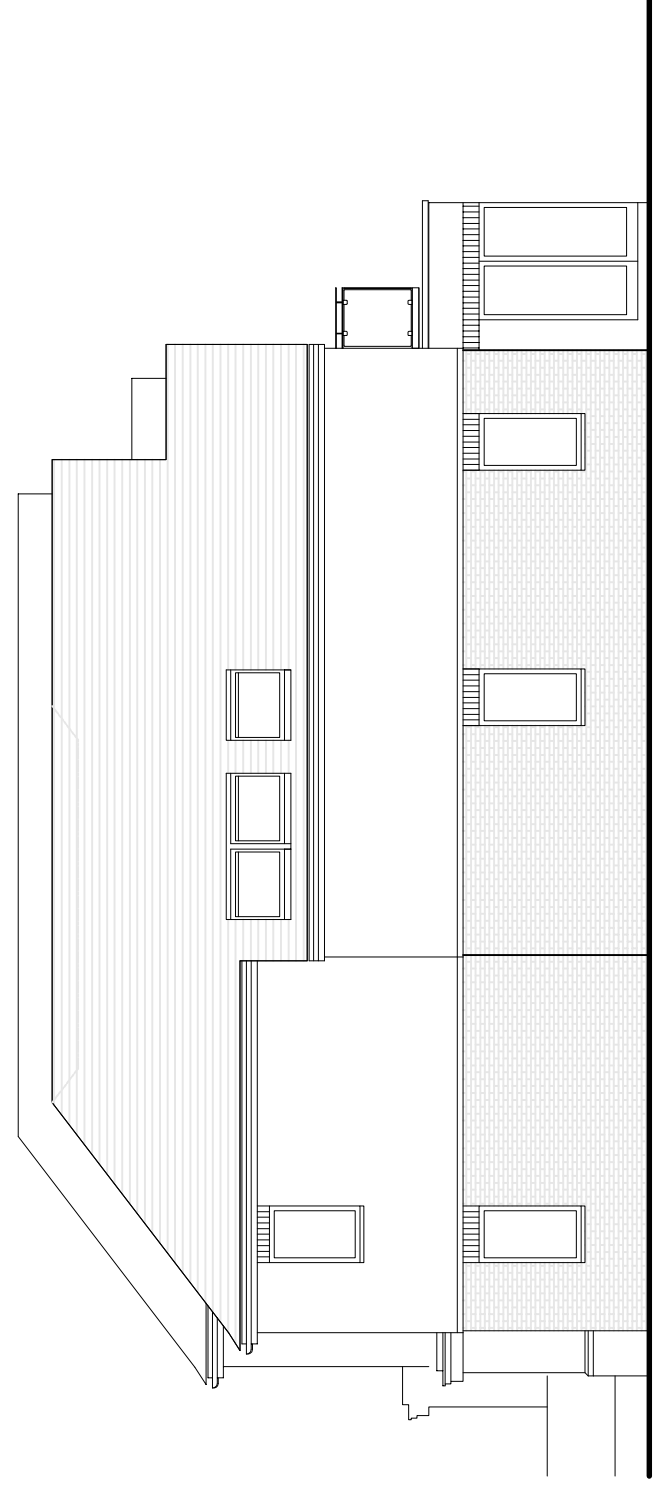


SIDE [56a East] ELEVATION

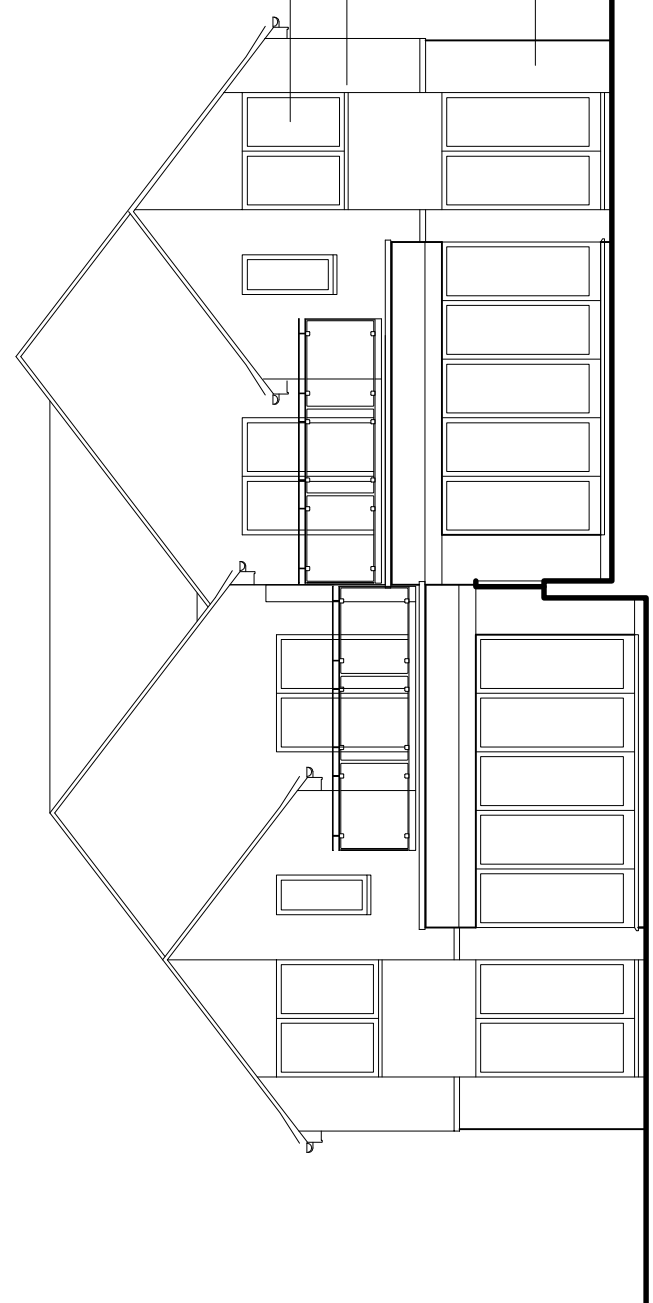

FRONT [North] ELEVATION

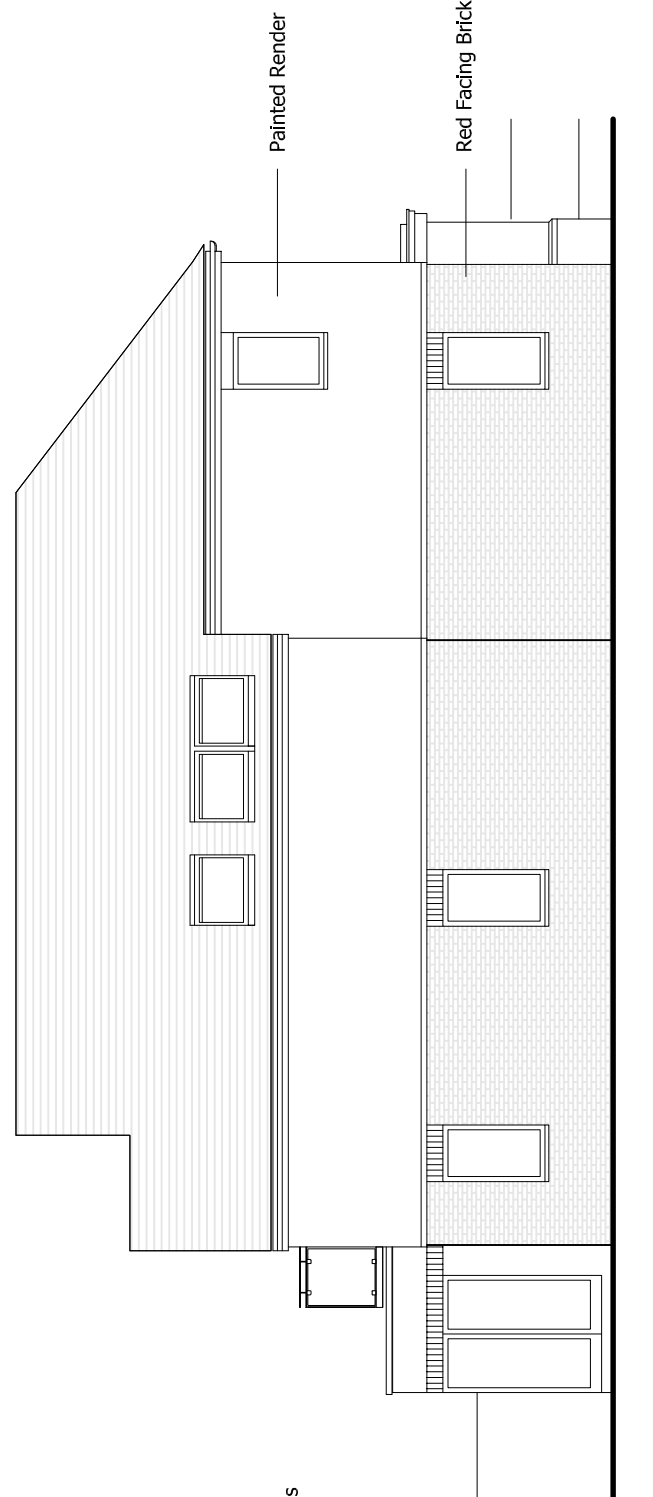

SIDE [56 West] ELEVATION

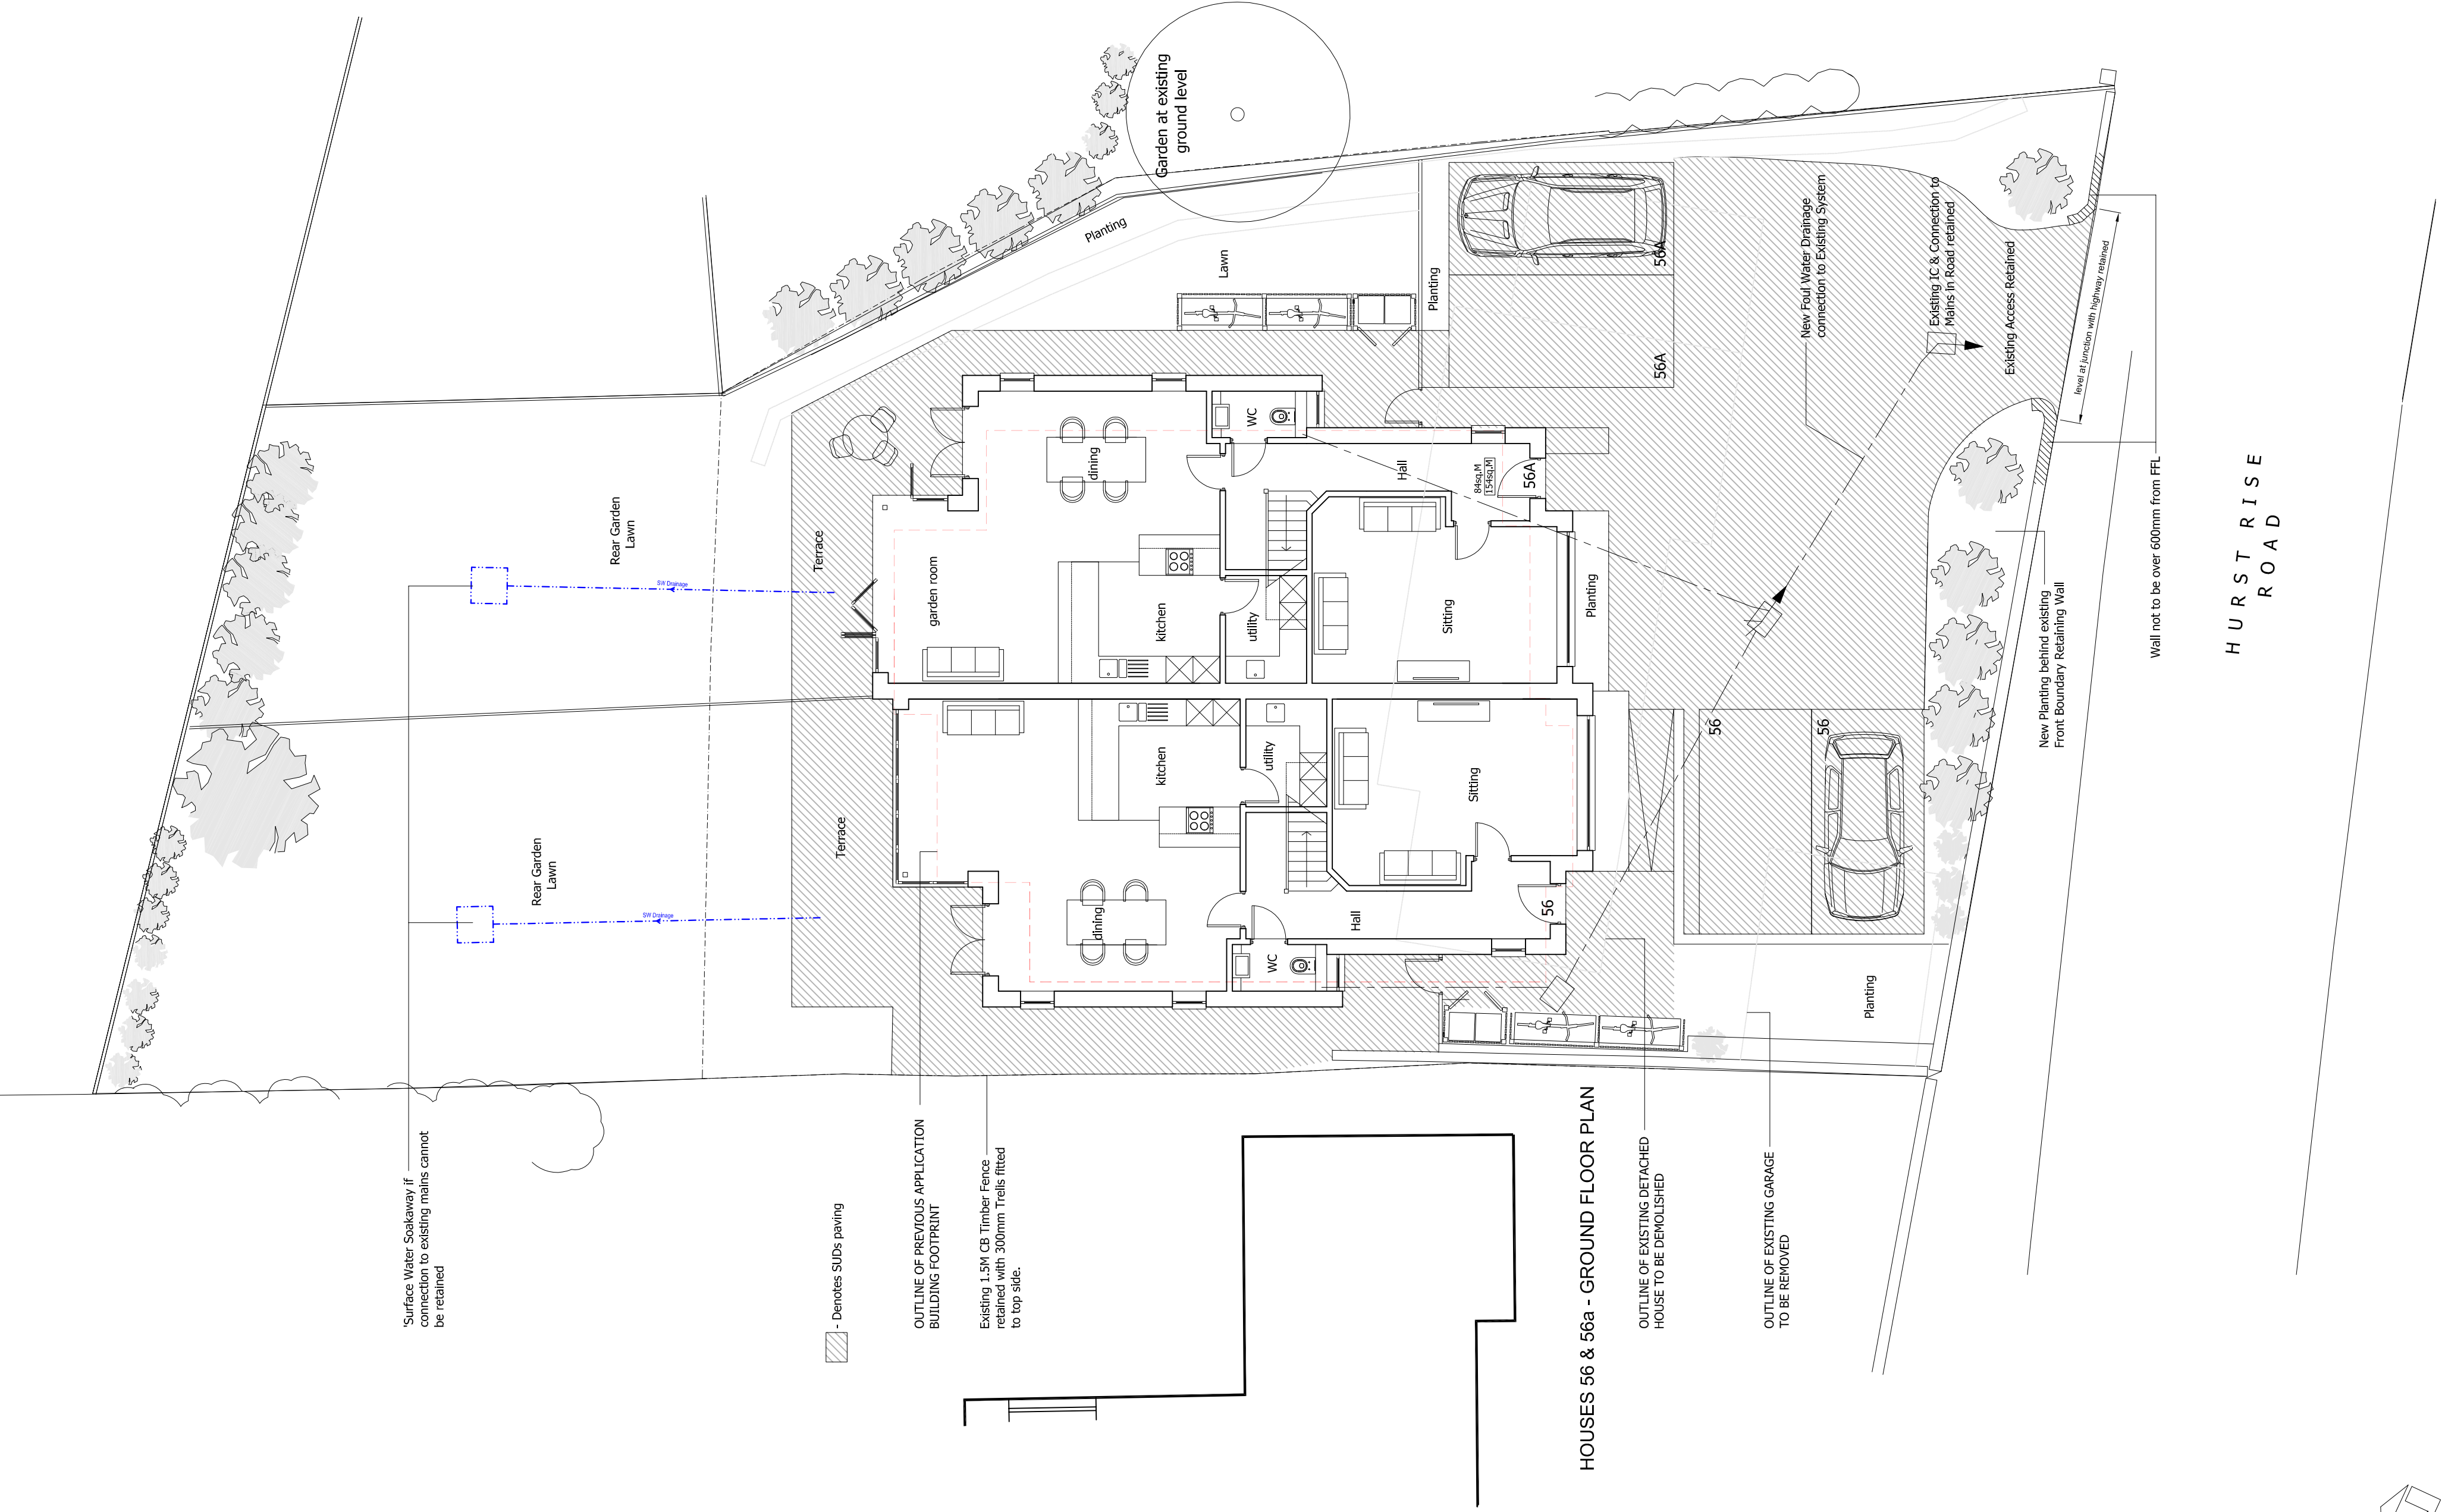


HOUSES 56 & 56a - GROUND FLOOR PLAN

HURST RISE ROAD

Client	Boulevard Group
Project	65 Hurst Rise Road, Oxford, OX2 9HQ
Drawing Title	PLANNING APPLICATION - Proposed
Drawing No.	1455_No.56_201E
Scale	1:100 @ A1
Drawing Date	12.01.2016
Revision	
A	22.01.2016 - ISSUED FOR PLANNING APPROVAL
B	09.02.2016 - ADDITIONAL 1st FLOOR STORAGE UPDATE
C	18.02.2016 - ISSUED FOR PLANNING COMMENT
D	18.04.2016 - UPDATED WITH HIGHWAYS COMMENT
E	20.04.2016 - UPDATED WITH TREE OFFSET CALCULATION

RIACH ARCHITECTS
 65 BANBURY ROAD
 OXFORD OX2 9PE
 Tel: 01865 553772 Fax: 01865 553775
 email: mail@riacharchitects.com
 www.riacharchitects.com

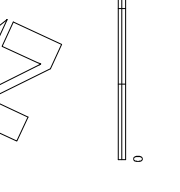


Do not scale from this drawing. All dimensions are approximate and should be checked on site prior to construction. All discrepancies must be reported to the Architect for verification prior to commencement of the affected works.
 This drawing is Copyright protected and must not to be reproduced or used without prior written permission


Notes:



FRONT ELEVATION within street context

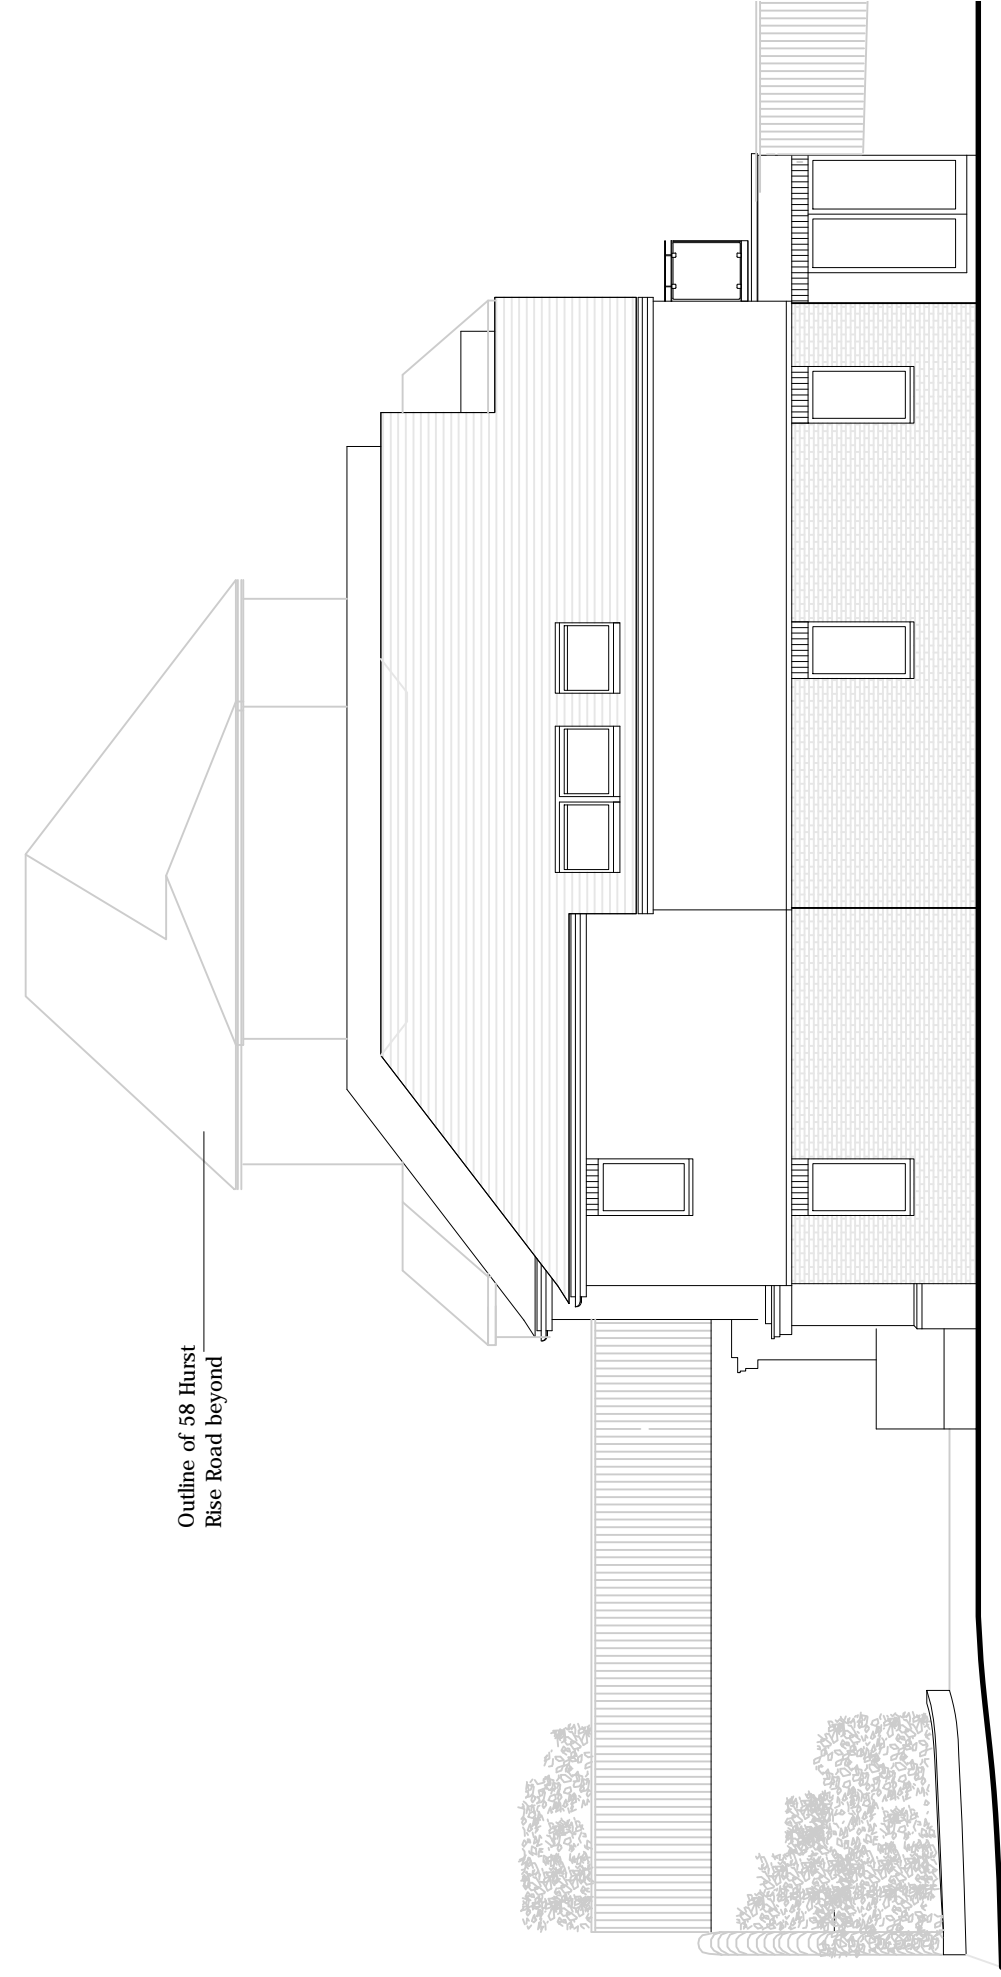

SIDE [56a East] ELEVATION

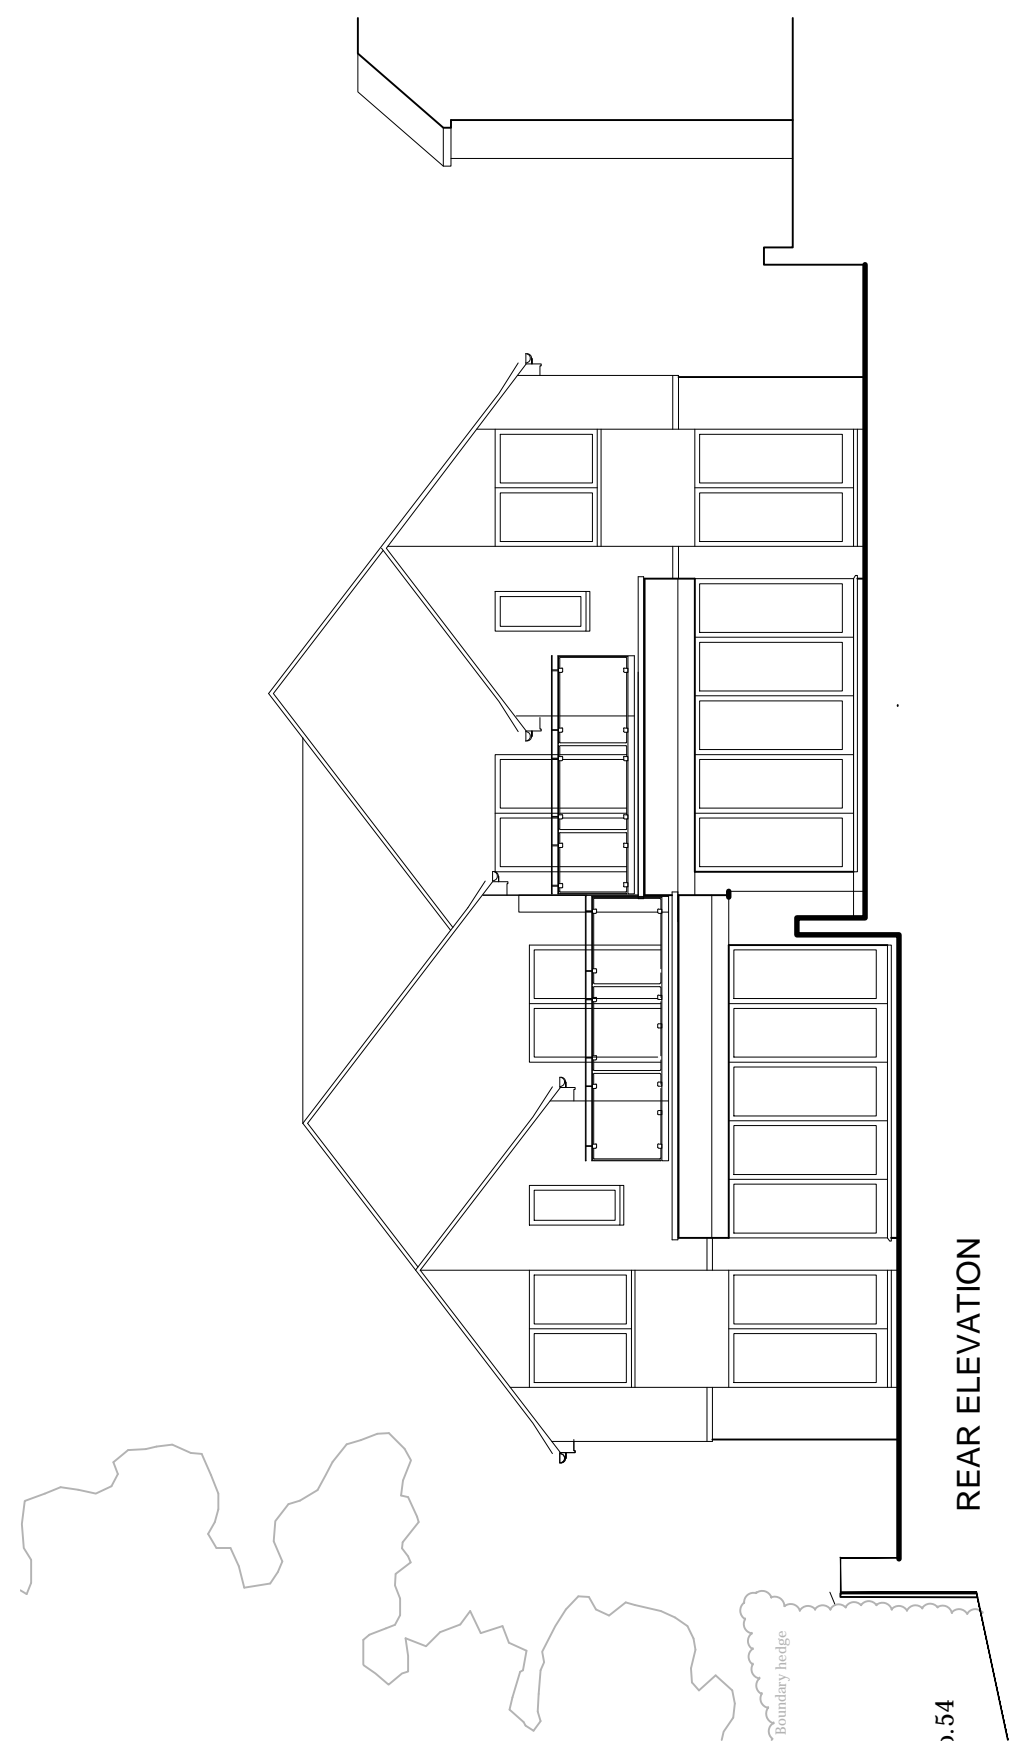

REAR ELEVATION

RIACH architects

Riach Architects Limited, Company Number: 8867519
 65 Banbury Rd, Oxford, OX2 6PE. Tel: 01865 563772
 mail@riacharchitects.com www.riacharchitects.com

Client

Bouvard Group

Project

65 Hurst Rise Road, Oxford

Drawing title
 Planning application - proposed street scene

Date

April 2016

Scale

1:100@A2

Stage

Drawn By

CR

Check by

CR

Revised

-

Drawing Number

675 - No65 - 202