
 
 



# The Packhorse

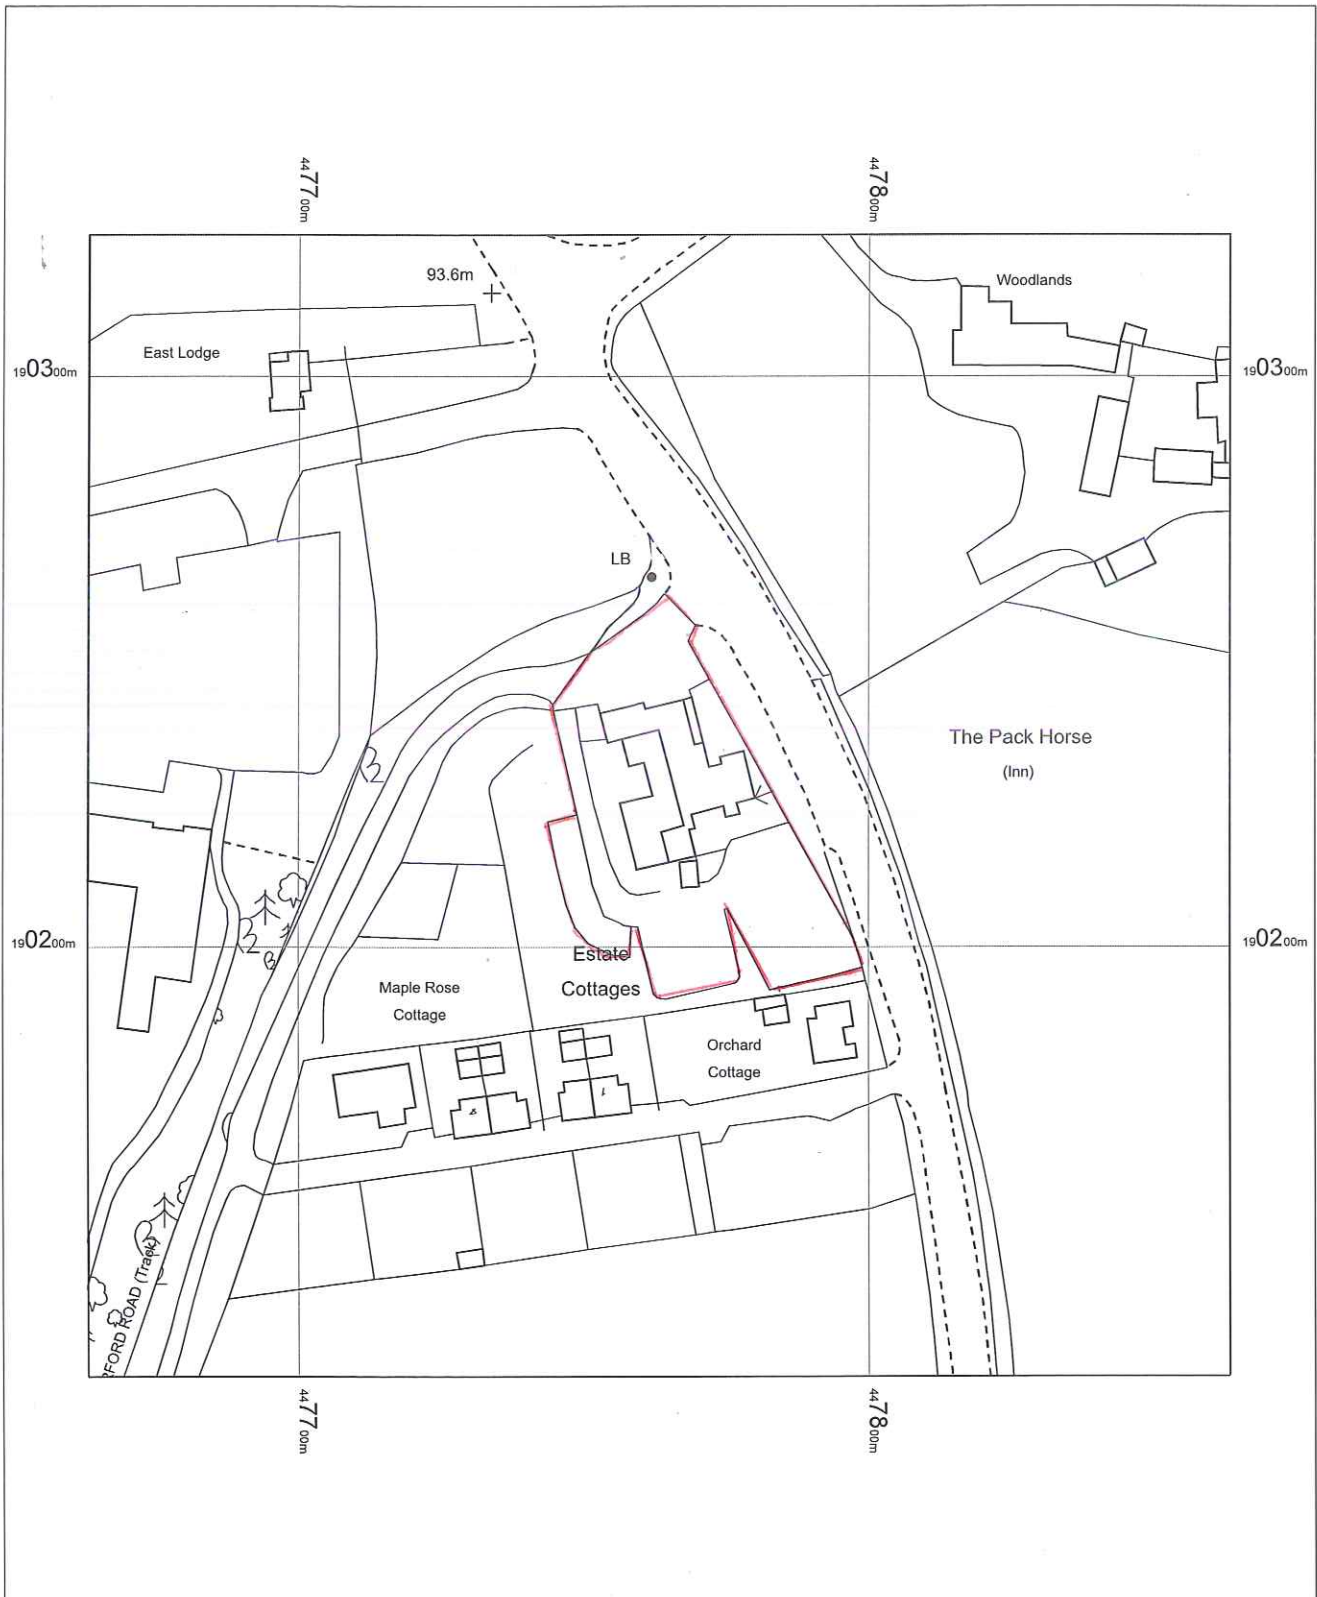

OS MasterMap 1250/2500/10000 scale  
17 March 2016, ID: BLJT-00511842  
[www.planningapplicationmaps.co.uk](http://www.planningapplicationmaps.co.uk)

1:1250 scale print at A4, Centre: 447763 E, 190225 N




©Crown Copyright Ordnance Survey. Licence no.  
100051661

 

LOC 001




# The Packhorse

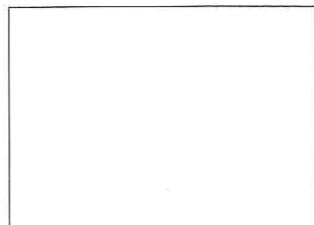 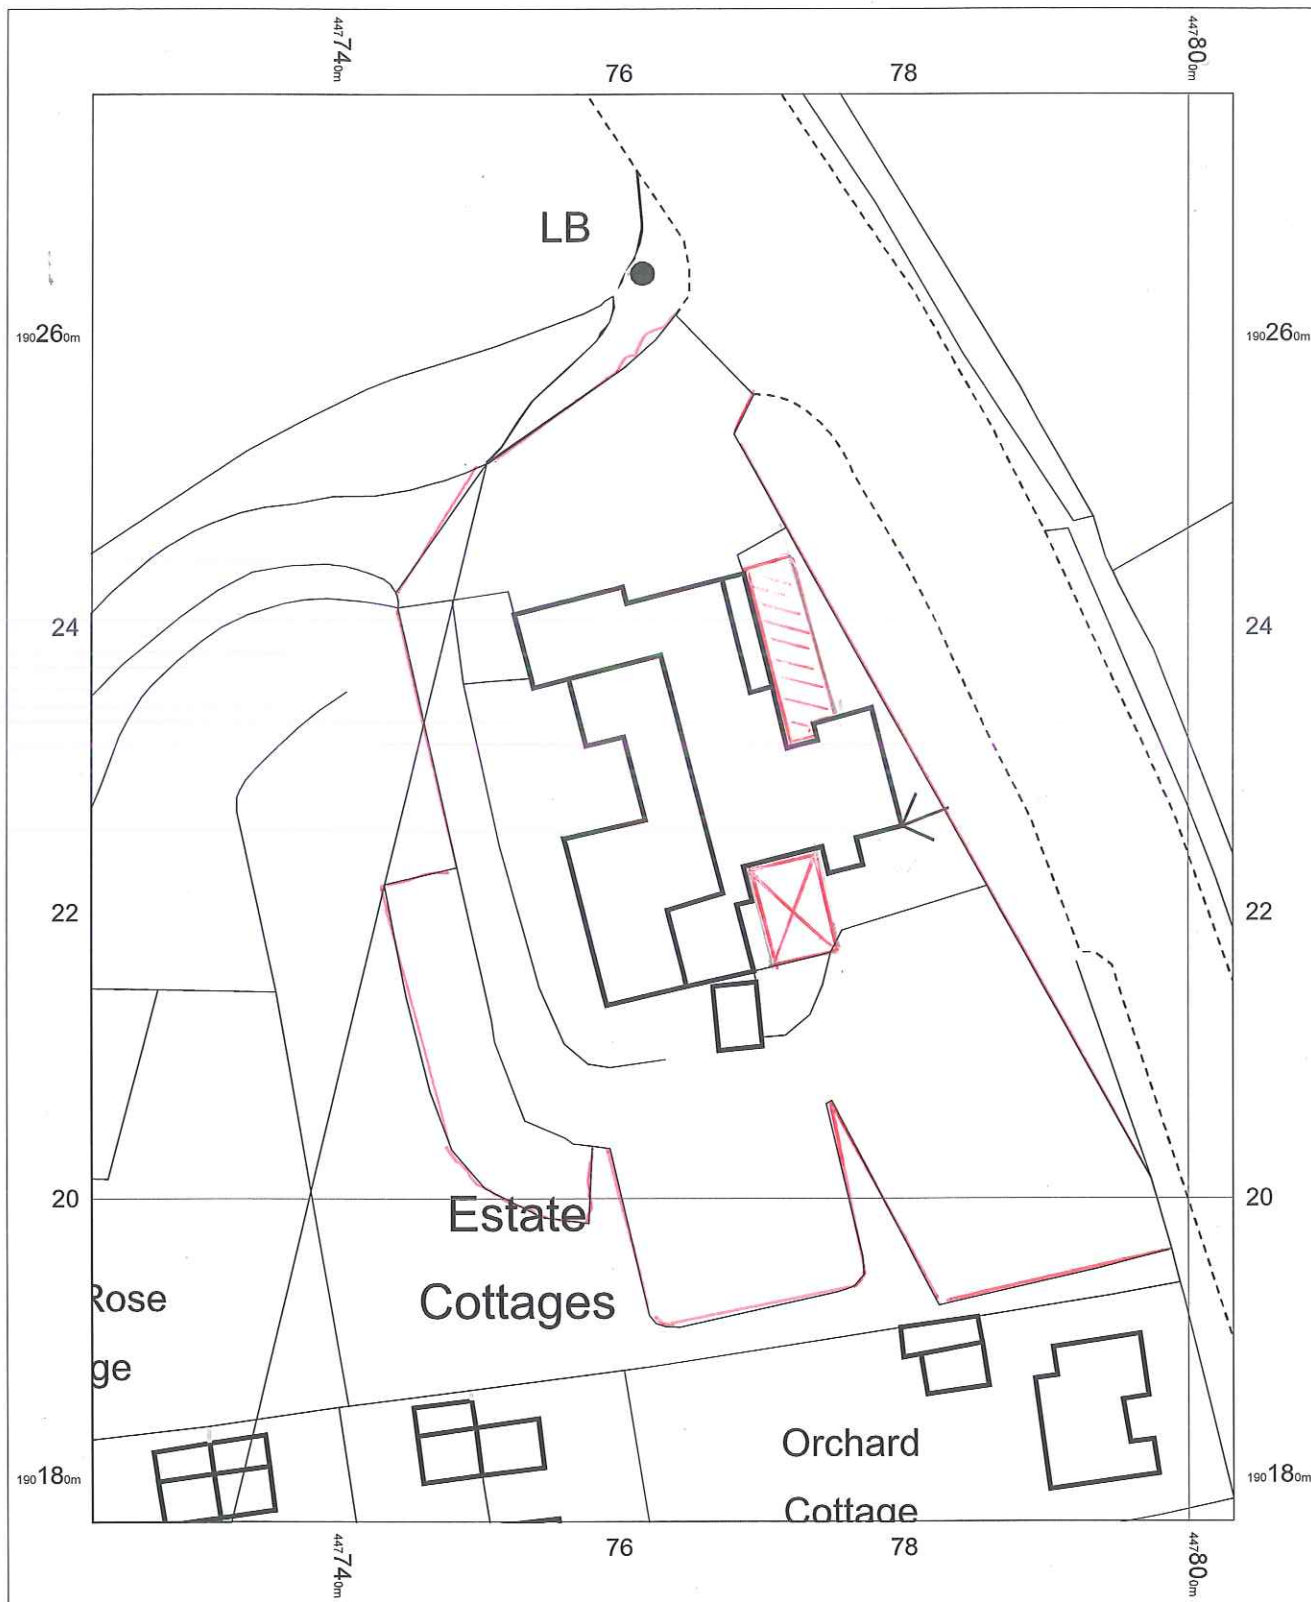

OS MasterMap 1250/2500/10000 scale  
17 March 2016, ID: BLJT-00511843  
www.planningapplicationmaps.co.uk  
1:500 scale print at A4, Centre: 447763 E, 190227 N  
©Crown Copyright Ordnance Survey. Licence no. 100051661


BLO 001

 


*Proposed retractable roof*  
*Proposed siting of umbrella.*



MODIFICATIONS	
1	FIRST ISSUE 08-02-16
2	E WAS W. S WAS N. 18-04-16

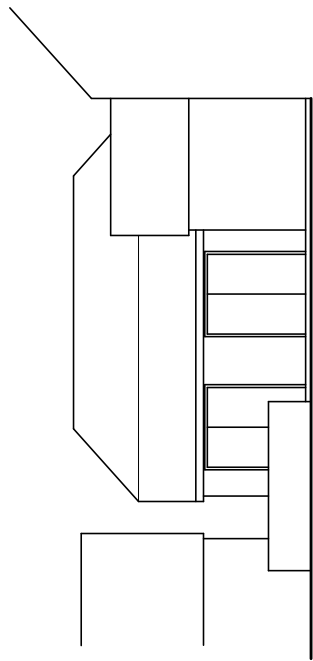


EXISTING EAST ELEVATION

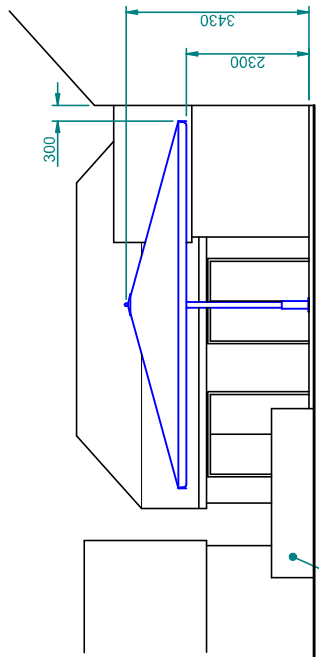


PROPOSED EAST ELEVATION



EXISTING PLANTERS TO BE RETAINED

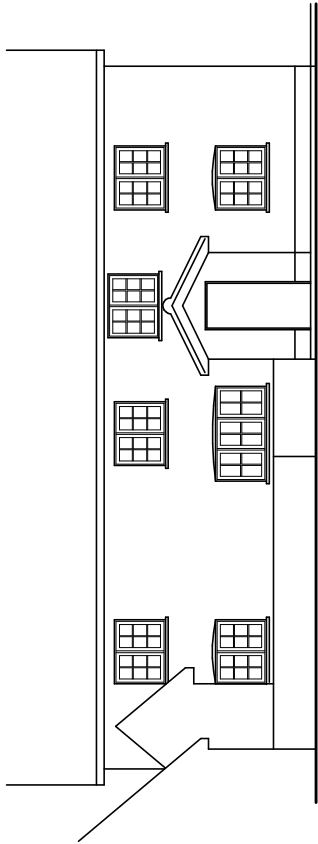

EXISTING SOUTH ELEVATION

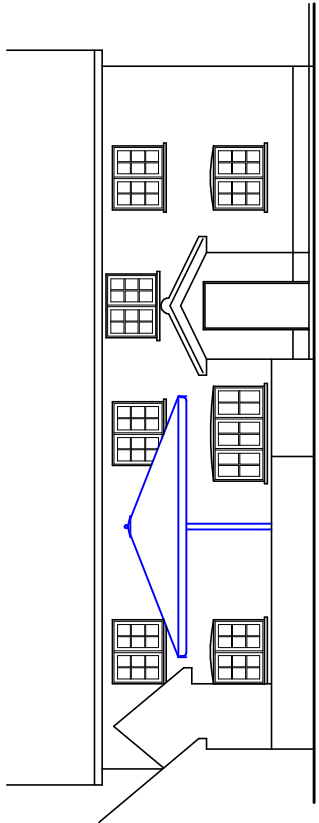

PROPOSED SOUTH ELEVATION

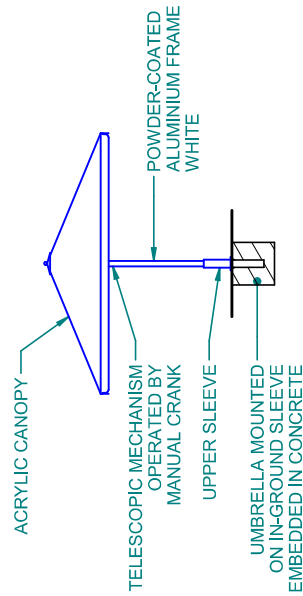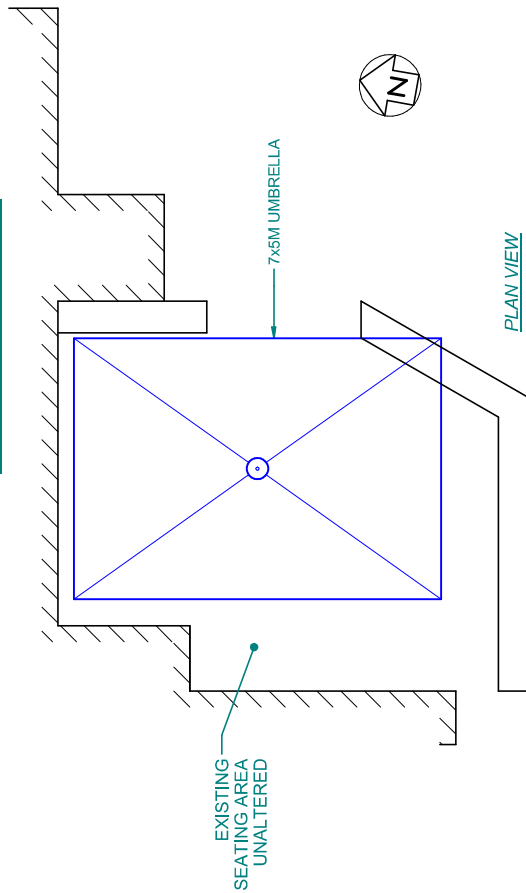

TYPICAL FEATURES OF UMBRELLA

**SHADING**  
by design

6 Knights Park, Hussey Way,  
Battlefield Enterprise Park,  
Shrewsbury SY1 3TE  
Tel: 01743 467615 Fax: 01743 467618

SITE: THE PACK HORSE INN  
ABINGDON



ALL DIMENSIONS ARE IN MILLIMETRES  
UNLESS OTHERWISE STATED  
DO NOT SCALE


TITLE: PROPOSED UMBRELLA INSTALLATION  
TO EXISTING SEATING AREA

DRAWN: PRL SIZE: A3  
DATE: 08-02-16 SCALE: 1:100


DRG No: 13501-2




MODIFICATIONS	
1	FIRST ISSUE 07-03-16
2	NEW DOOR DETAIL 15-04-16
3	SOUTH ELEVATION REMOVED FROM EXISTING N WAS S, E WAS W. 18-04-16

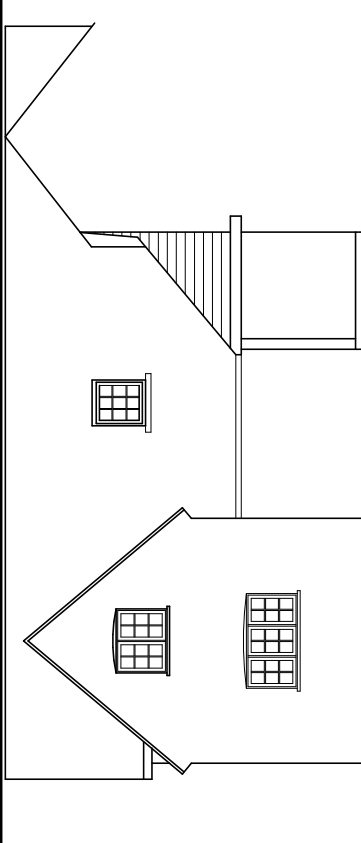


EXISTING NORTH ELEVATION

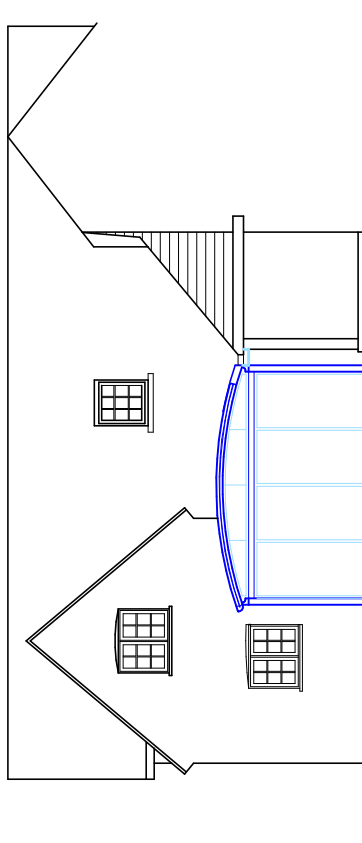


PROPOSED NORTH ELEVATION

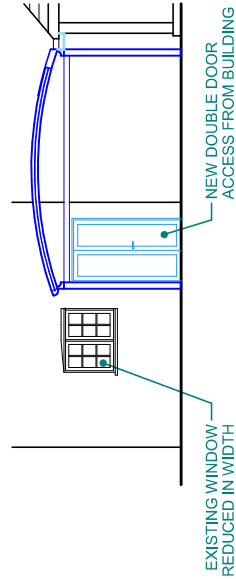


DETAIL SHOWING NEW ACCESS DOOR

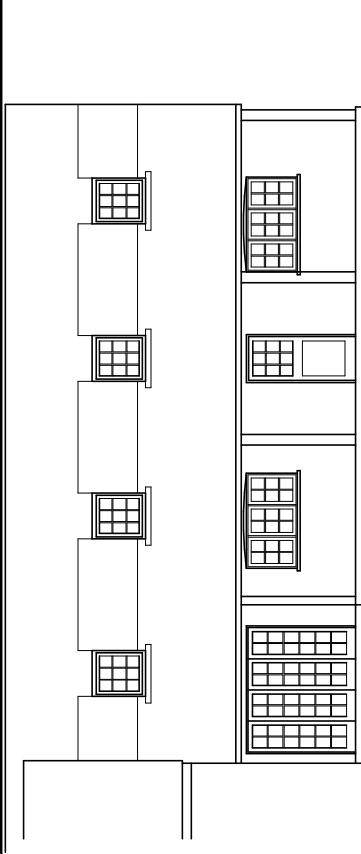


EXISTING EAST ELEVATION

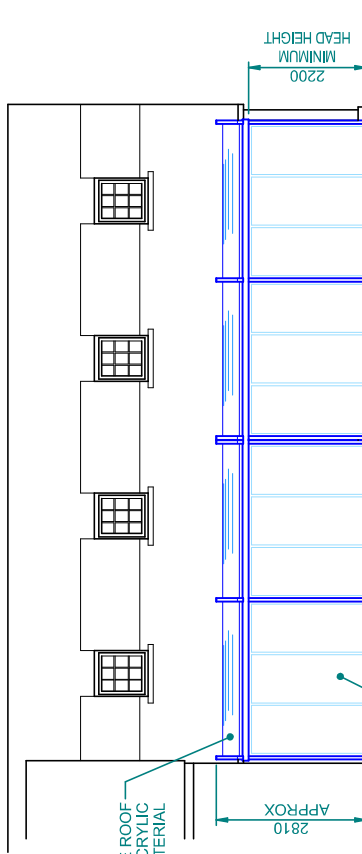

PROPOSED EAST ELEVATION

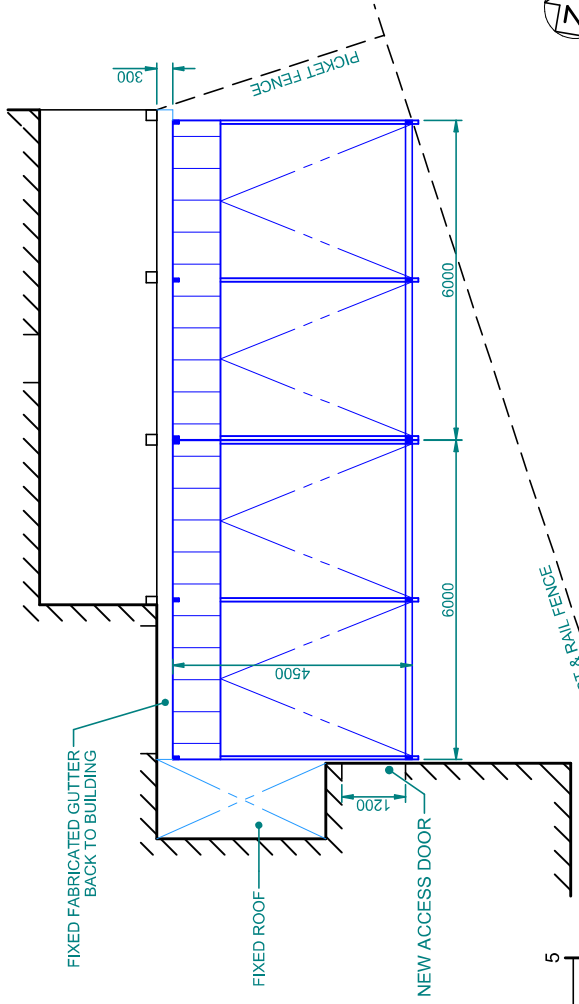

PLAN VIEW

 

SITE: THE PACK HORSE INN ABINGDON		DRAWN: PRL		SIZE: A3	DRG No: 13505-3
TITLE: RETRACTABLE ROOF TO PATIO AREA		DATE: 07-03-16	SCALE: 1:100	PROJECTION:	
ALL DIMENSIONS ARE IN MILLIMETRES UNLESS OTHERWISE STATED DO NOT SCALE					
<b>SHADING</b> by design					
6 Knights Park, Hussey Way, Battlefield Enterprise Park, Shrewsbury SY1 3TE Tel: 01743 467615 Fax: 01743 467618					