


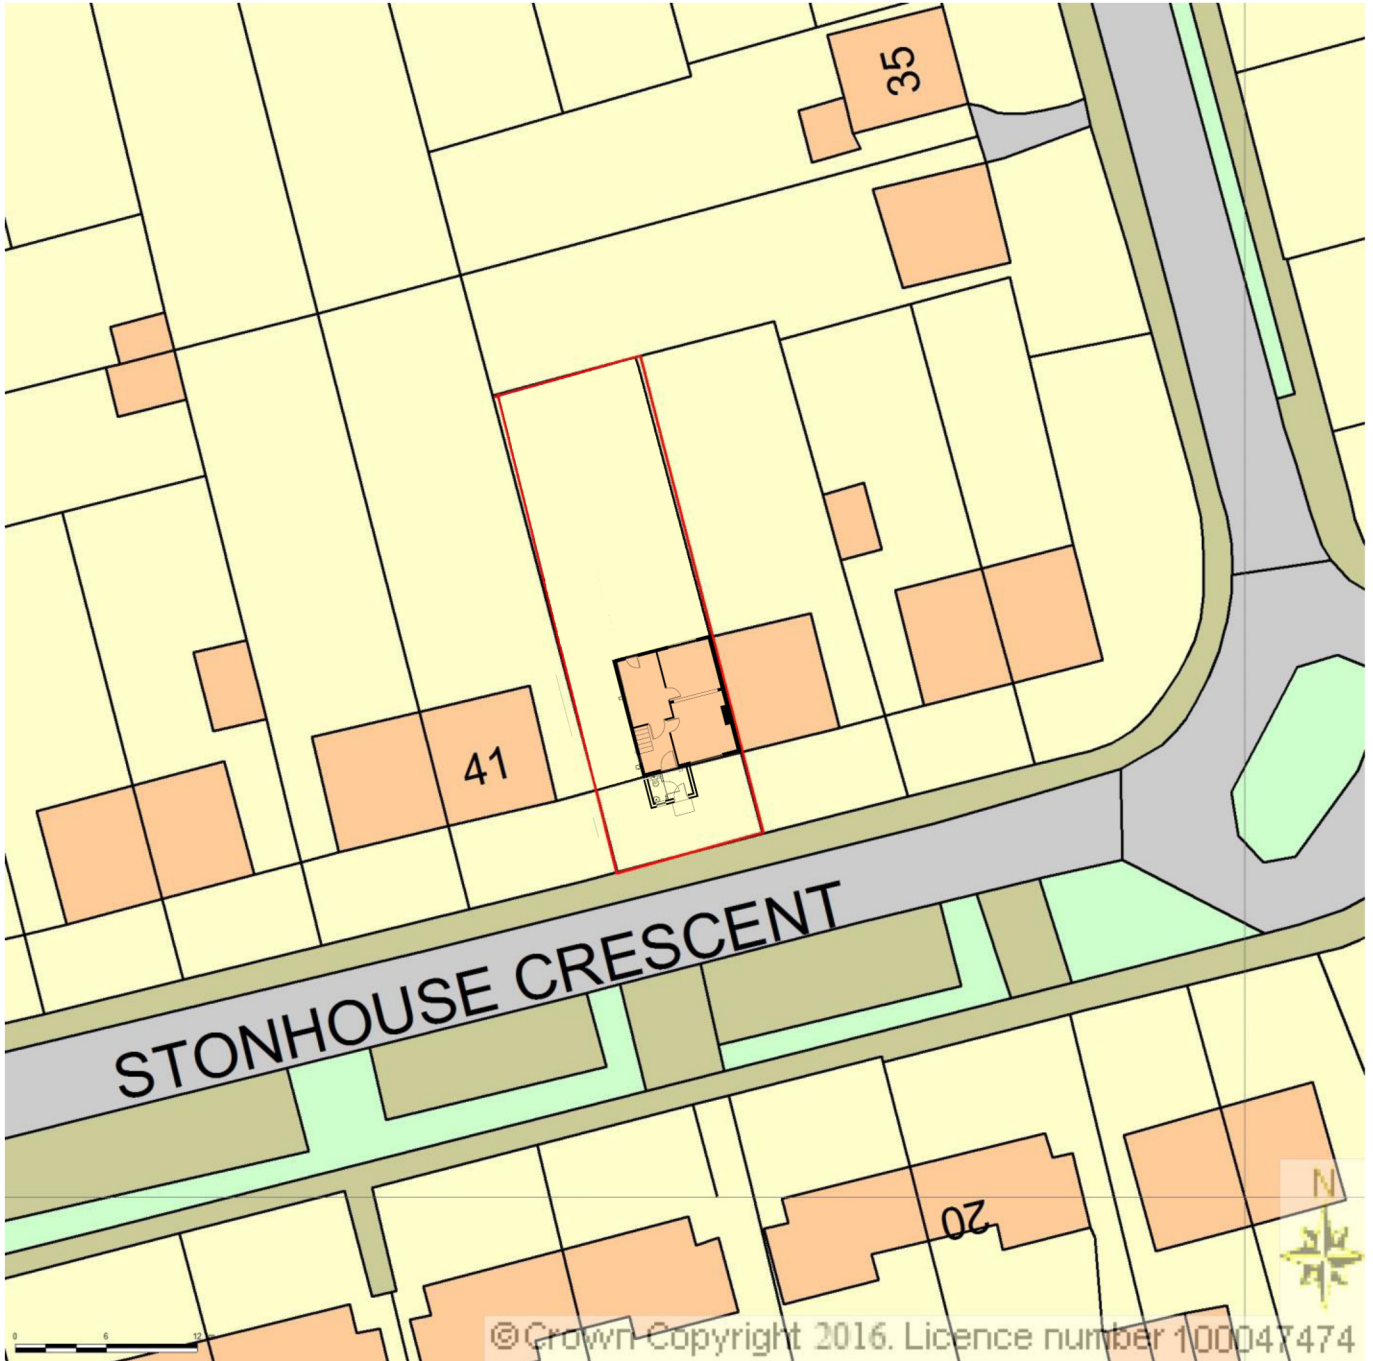


**BLOCK/SITE PLAN**  
**AREA 90m x 90m**  
**SCALE 1:500 on A4**  
**CENTRE COORDINATES: 452463, 198734**

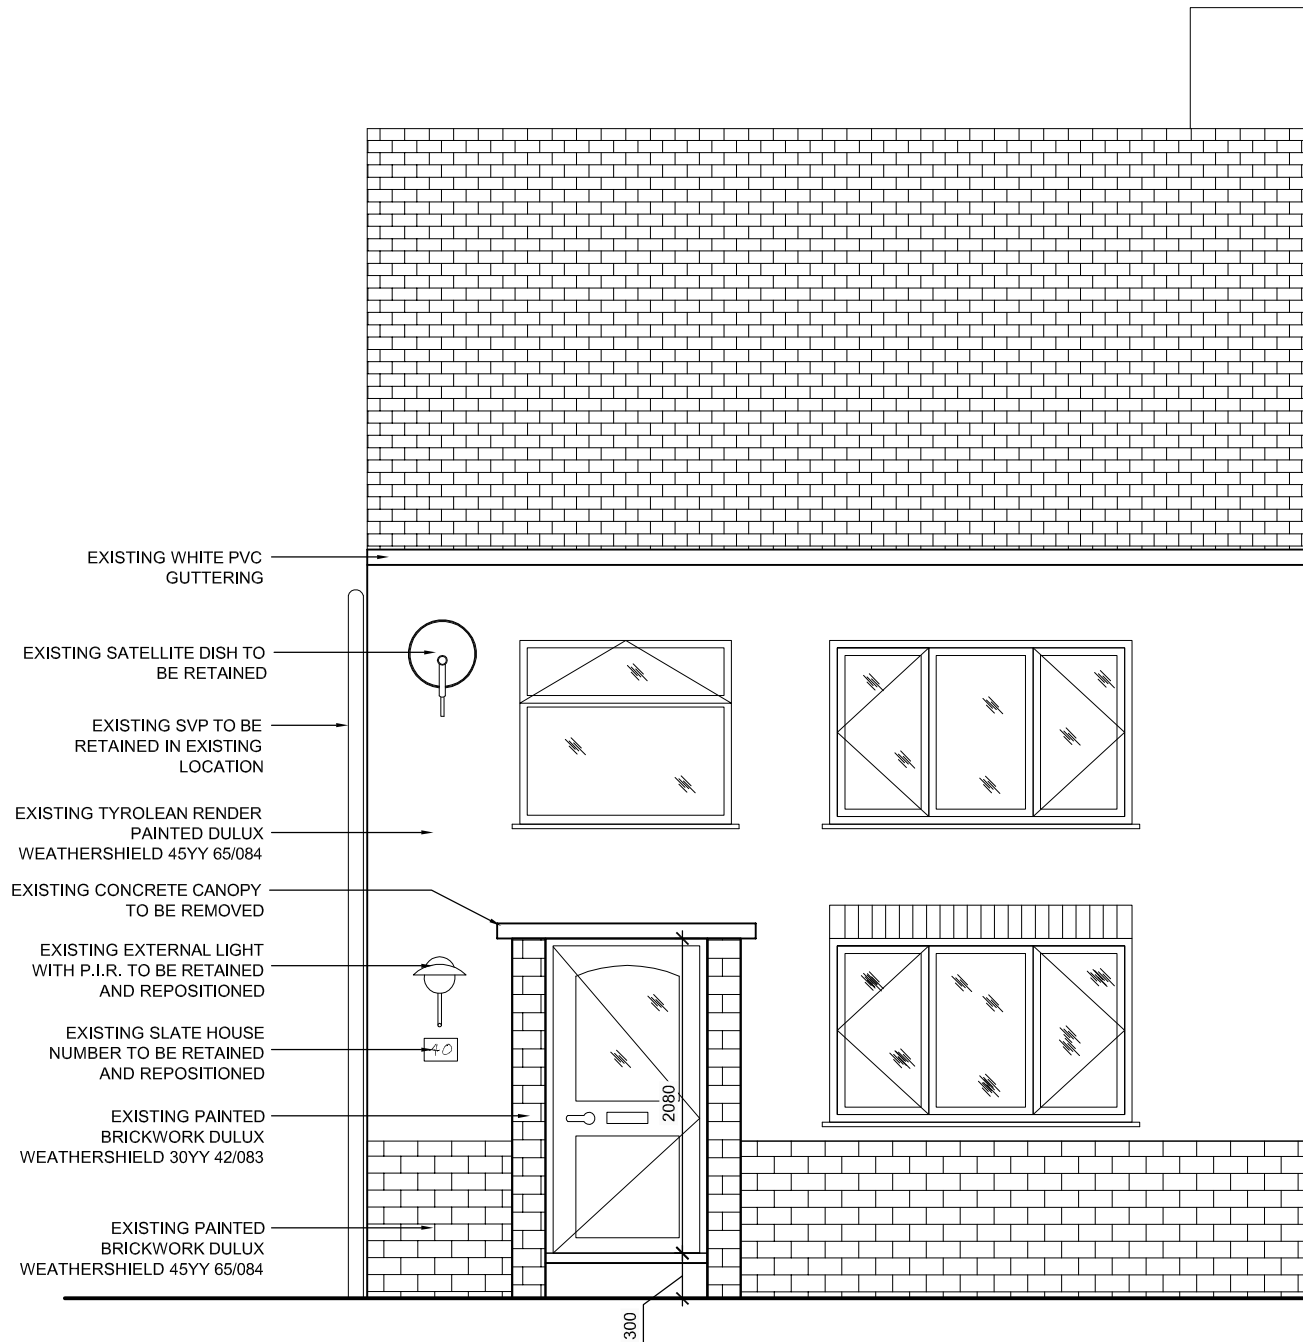

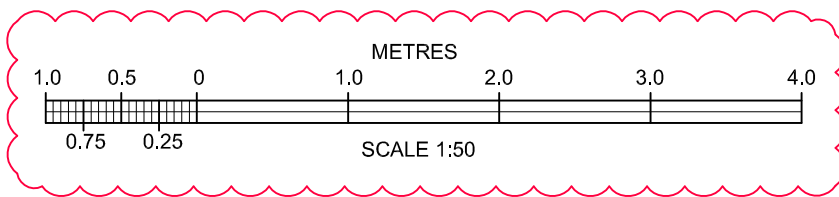

EXISTING EXTERNAL SOUTH-EAST ELEVATION SCALE 1:50@A3

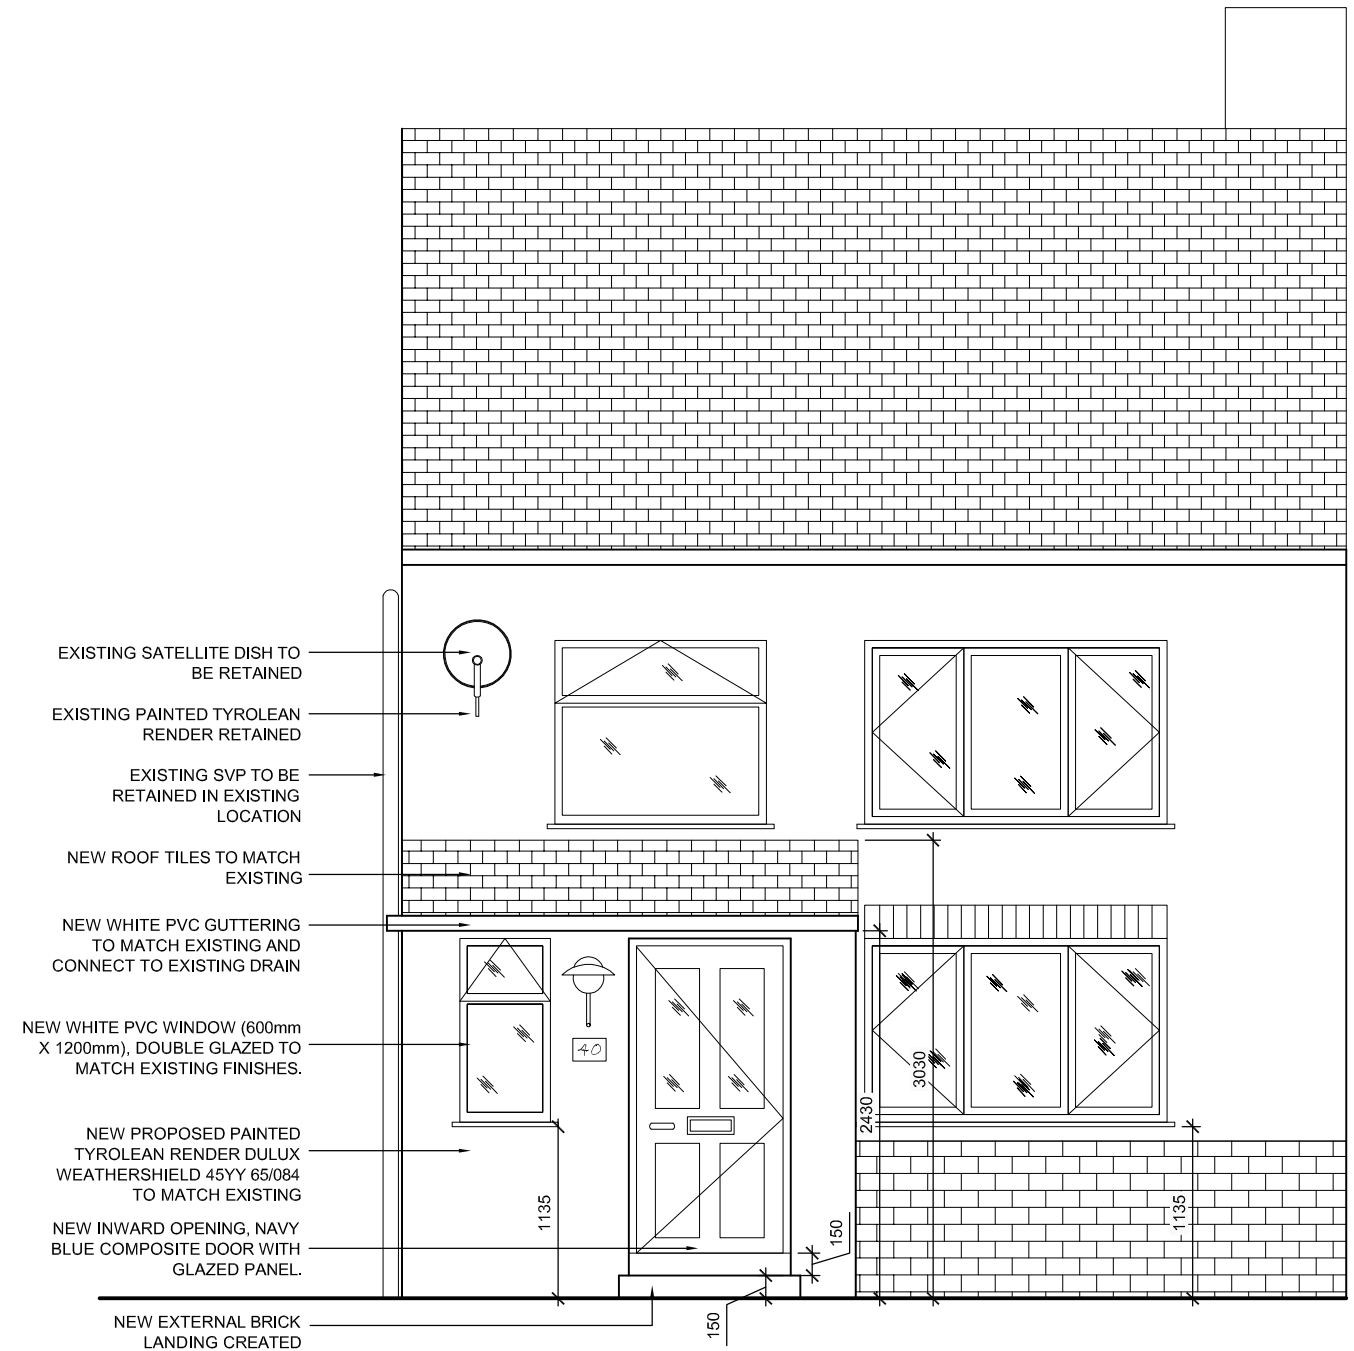

PROPOSED EXTERNAL SOUTH-EAST ELEVATION SCALE 1:50@A3

ONLY FIGURED DIMENSIONS ARE TO BE FOLLOWED. CONTRACTORS TO CHECK ALL DIMENSIONS & CONDITIONS ON SITE & REFER ANY DISCREPANCY TO CATHARINE BLAGROVE. THIS DRAWING IS THE SOLE PROPERTY OF CATHARINE BLAGROVE, AND MAY NOT BE COPIED OR REPRODUCED IN ANY MANNER WHATSOEVER WITHOUT THE OWNERS CONSENT. © COPYRIGHT

REVISIONS:  
 A - PLANNING APPLICATION ISSUE - 12.04.2016 - CB  
 B - SCALE BAR ADDED - 17.04.2016 - CB

CLIENT: BLAGROVE  
 PROJECT NUMBER: 001  
 PROJECT: 40 STONHOUSE CRESCENT, RADLEY, ABINGDON OX14 3AF  
 DRAWING TITLE: EXTERNAL SOUTH-EAST ELEVATIONS  
 SCALE: 1:50@A3  
 DRAWN BY: CB  
 PROJECT MANAGER: TBC  
 DATE: 12.04.2016