


Site Plan
1:100




Block Plan
1:500

1 & 2 Roadside Farm cottages


1 & 2 Roadside Farm cottages

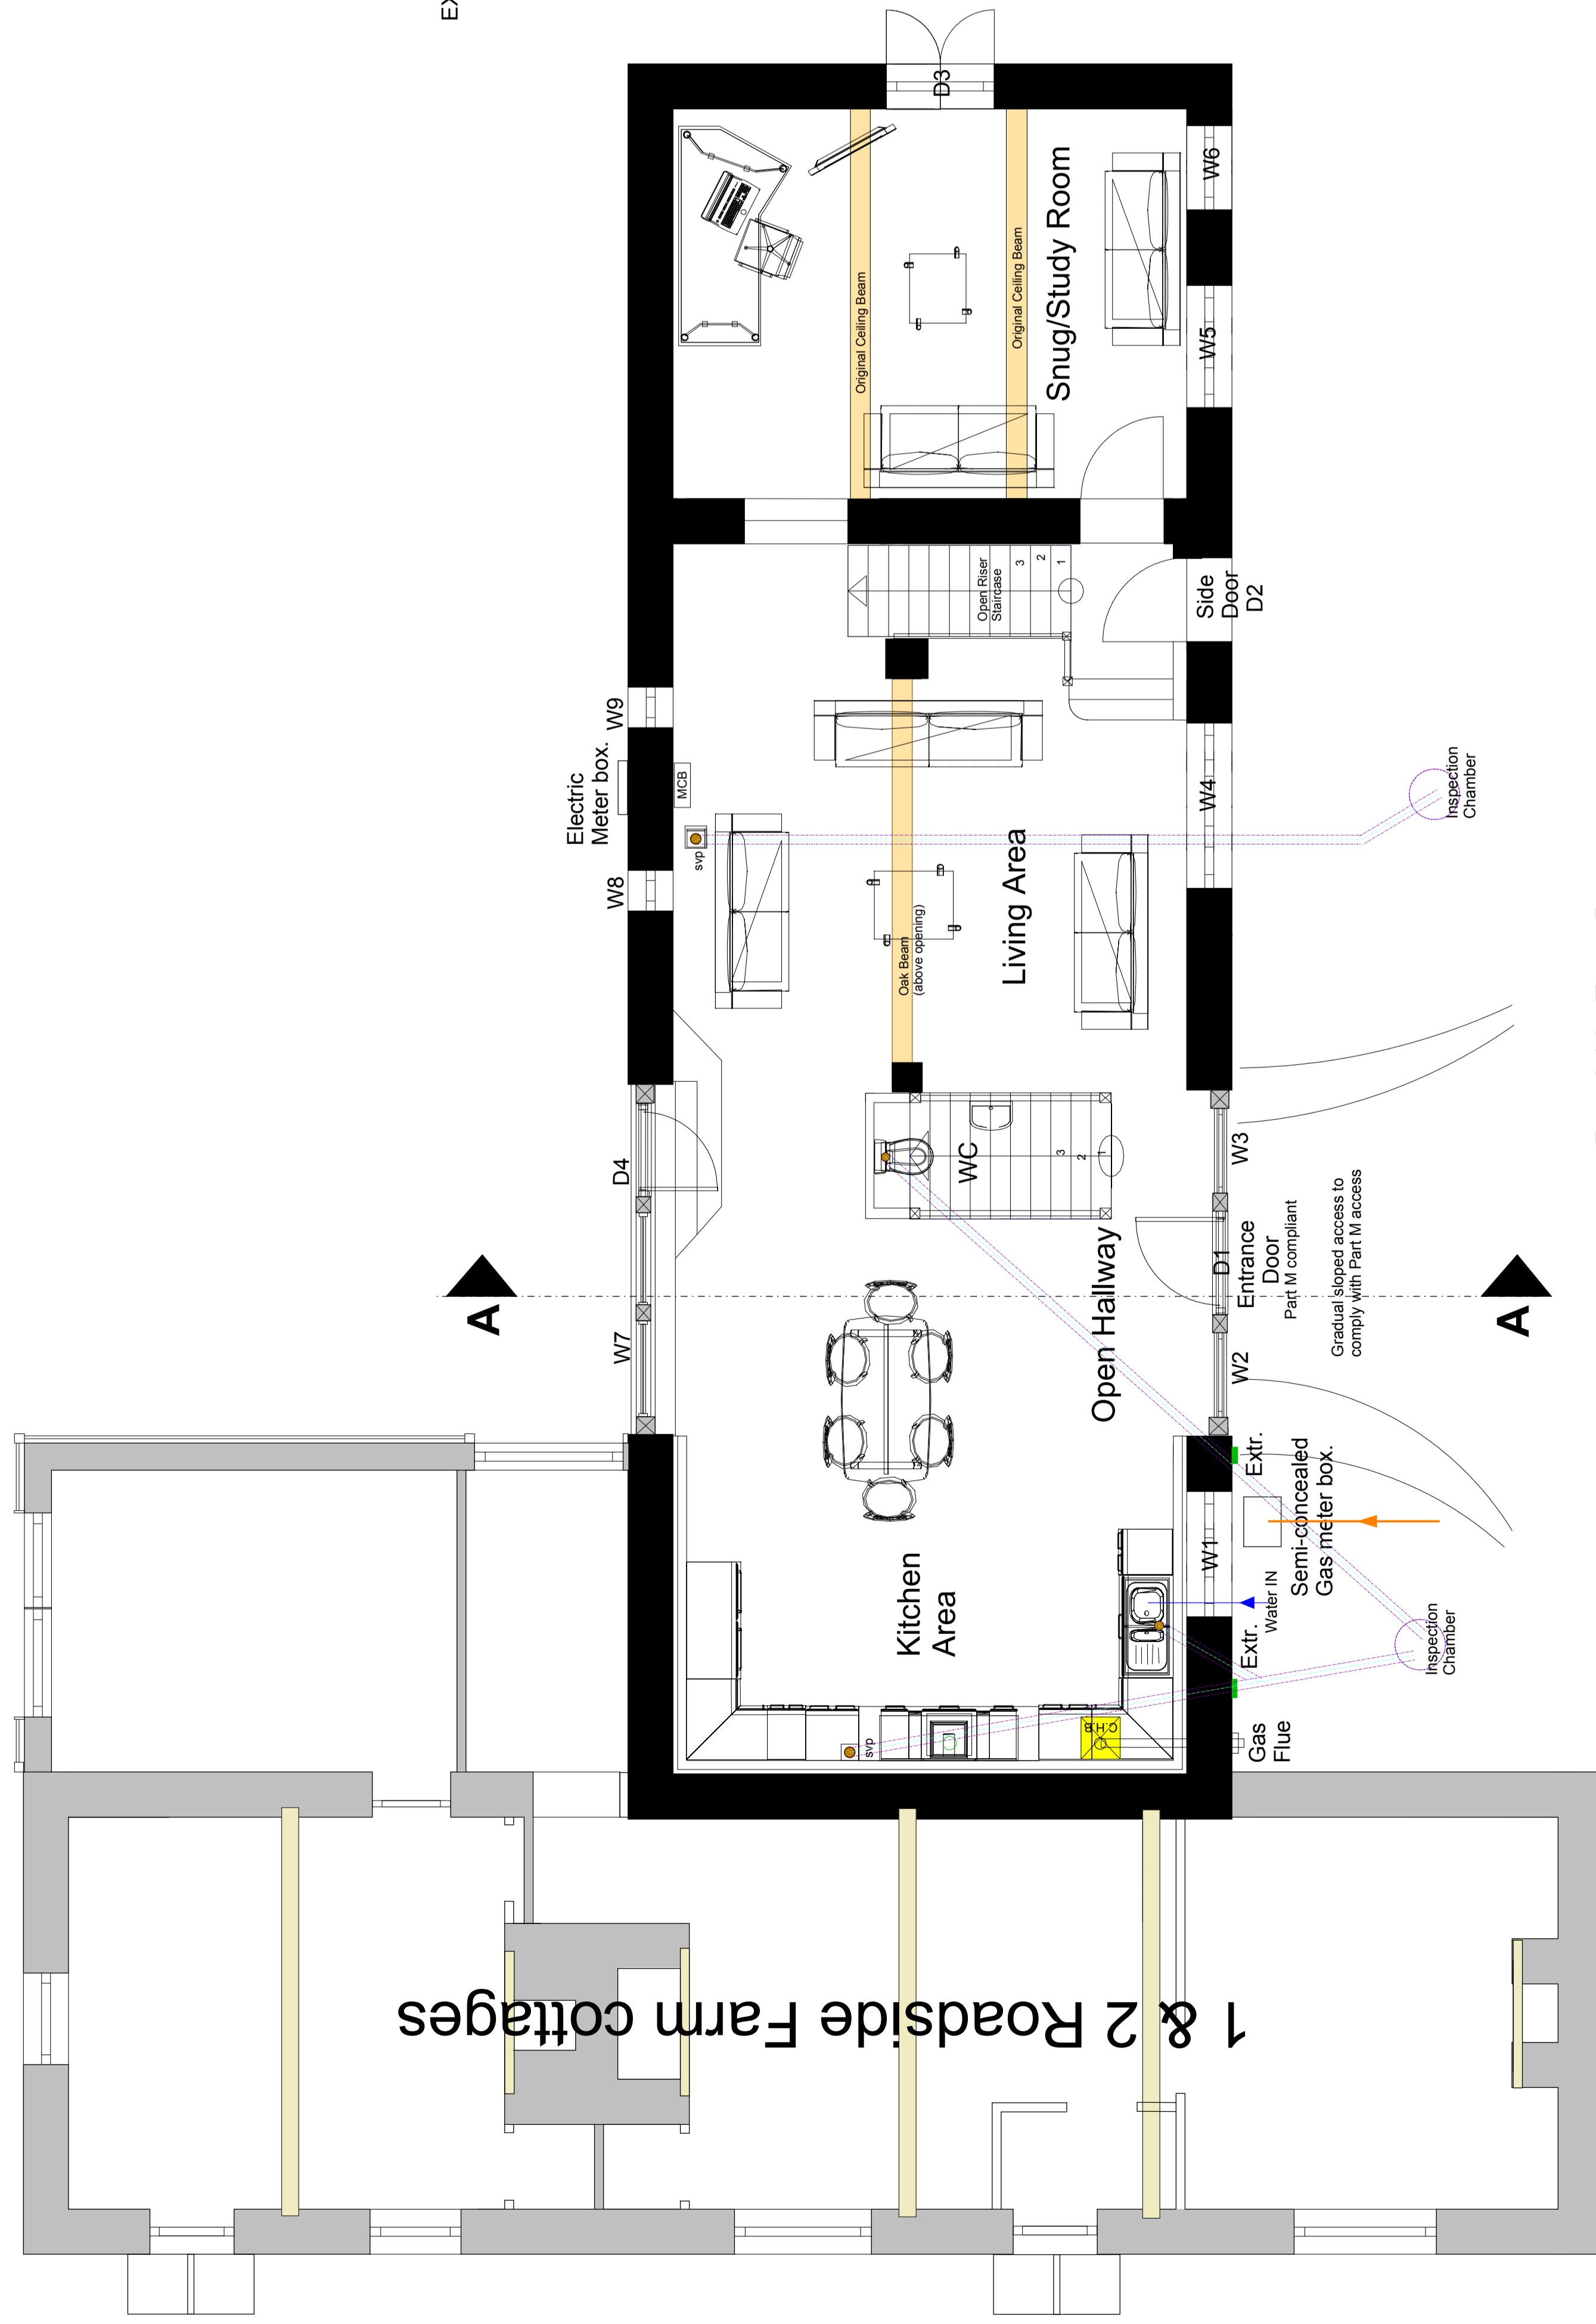


Roadside Farm Barn
Ground Floor Plan
Proposed
1:50

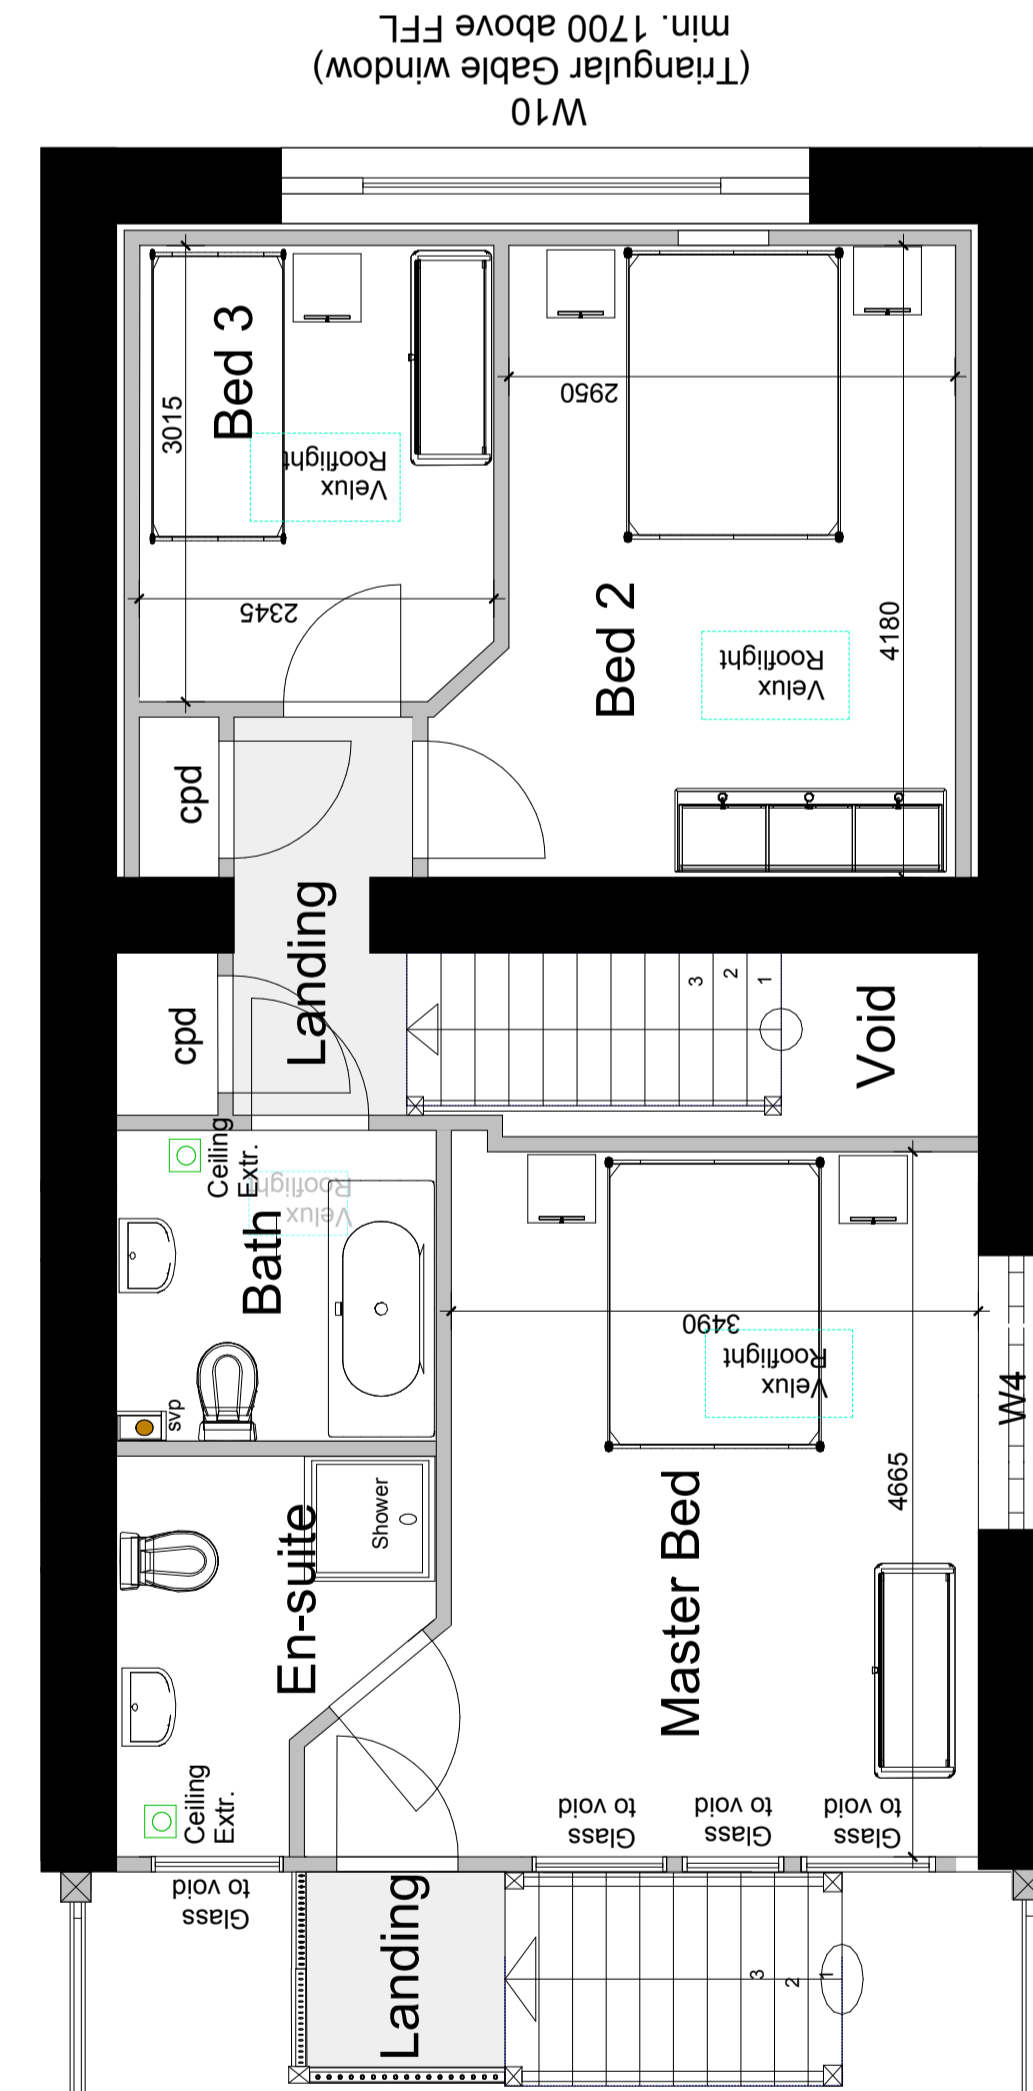


Roadside Farm Barn
First Floor Plan
Proposed
1:50

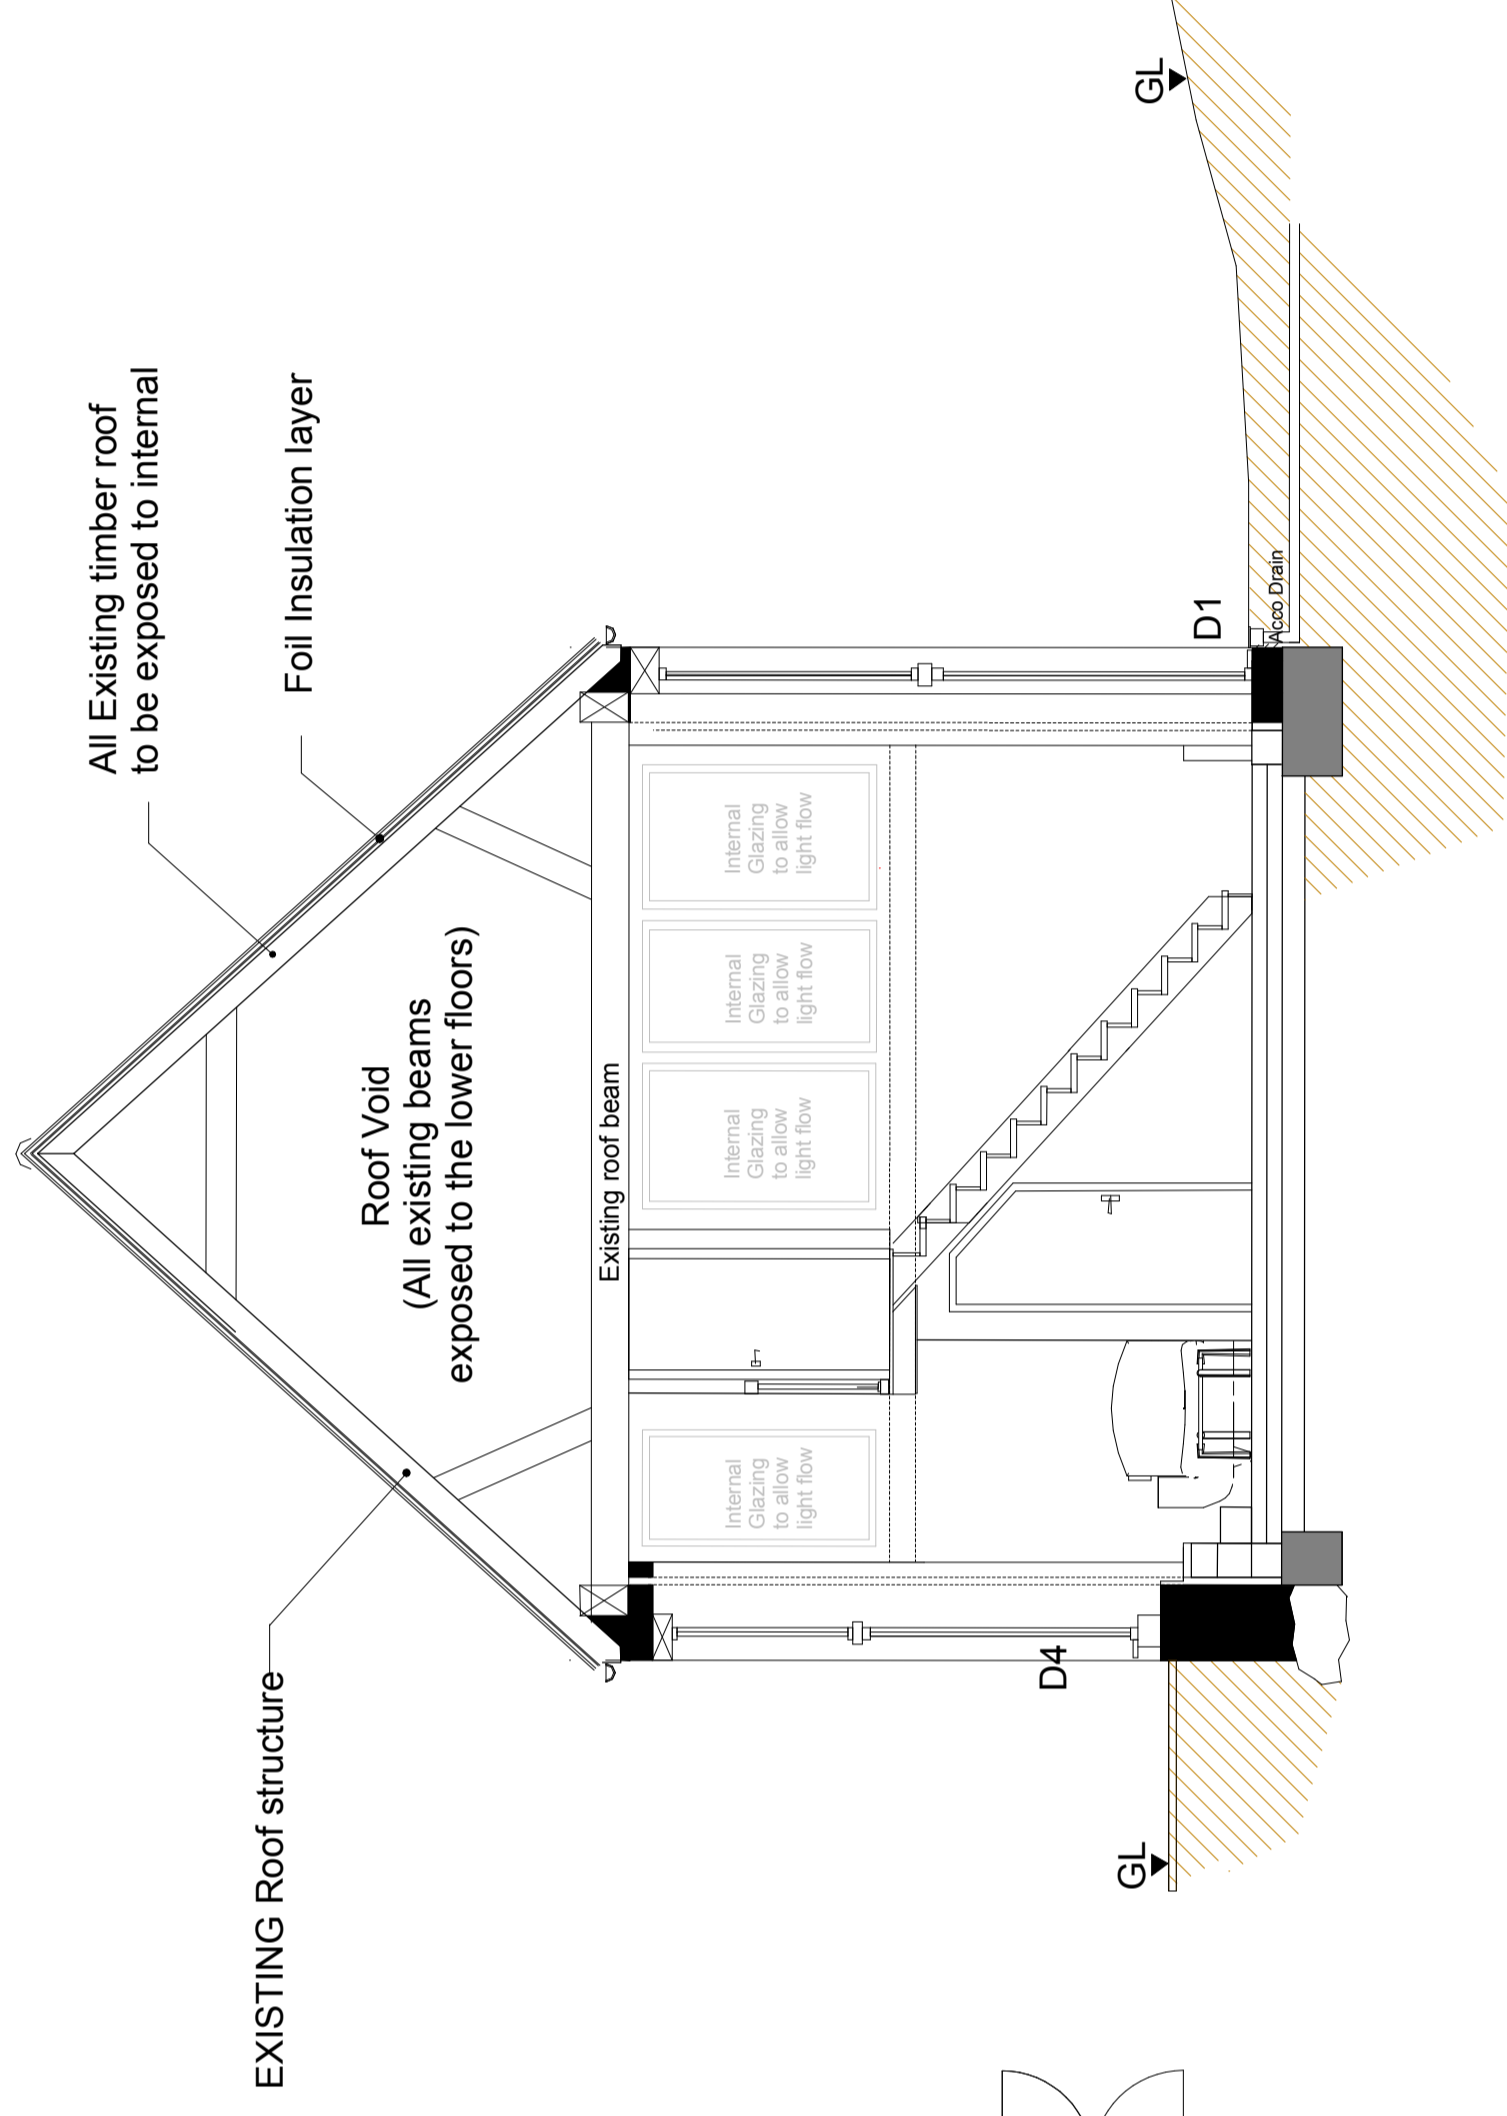


Section A - A
Proposed
1:100

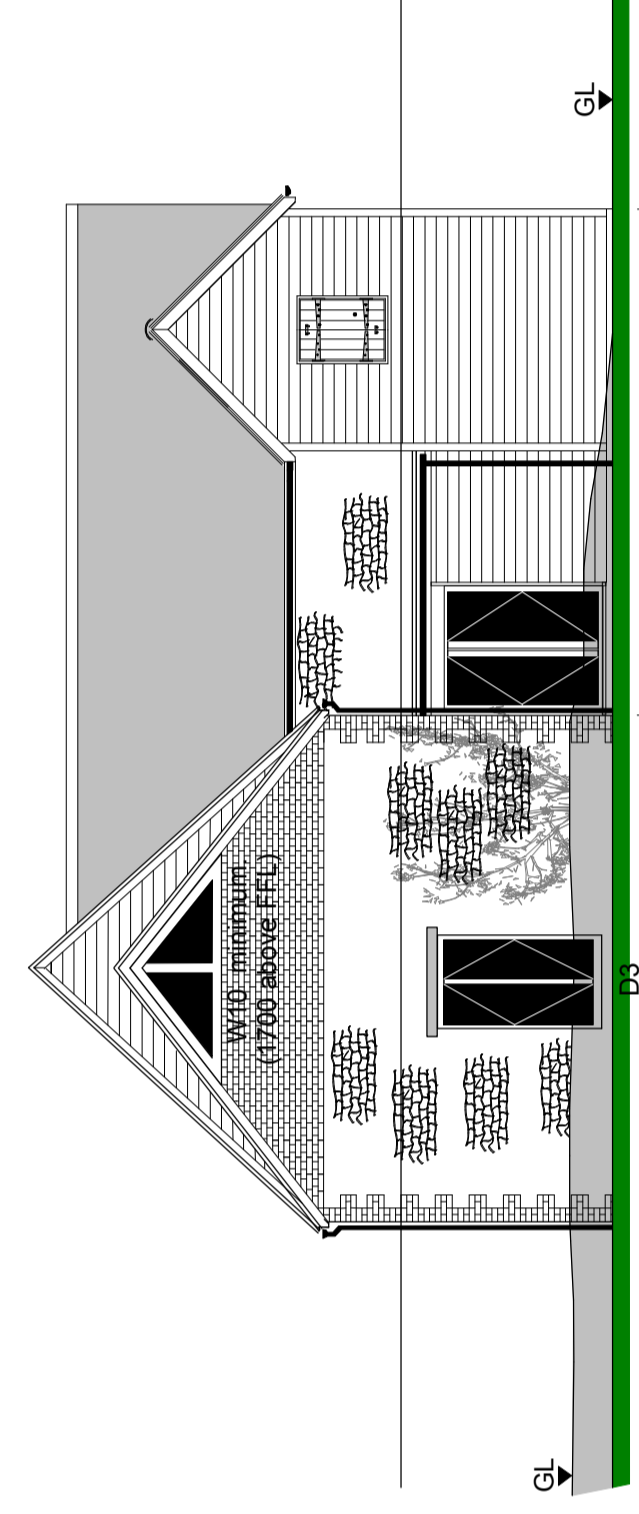


End Elevation
Proposed
1:100

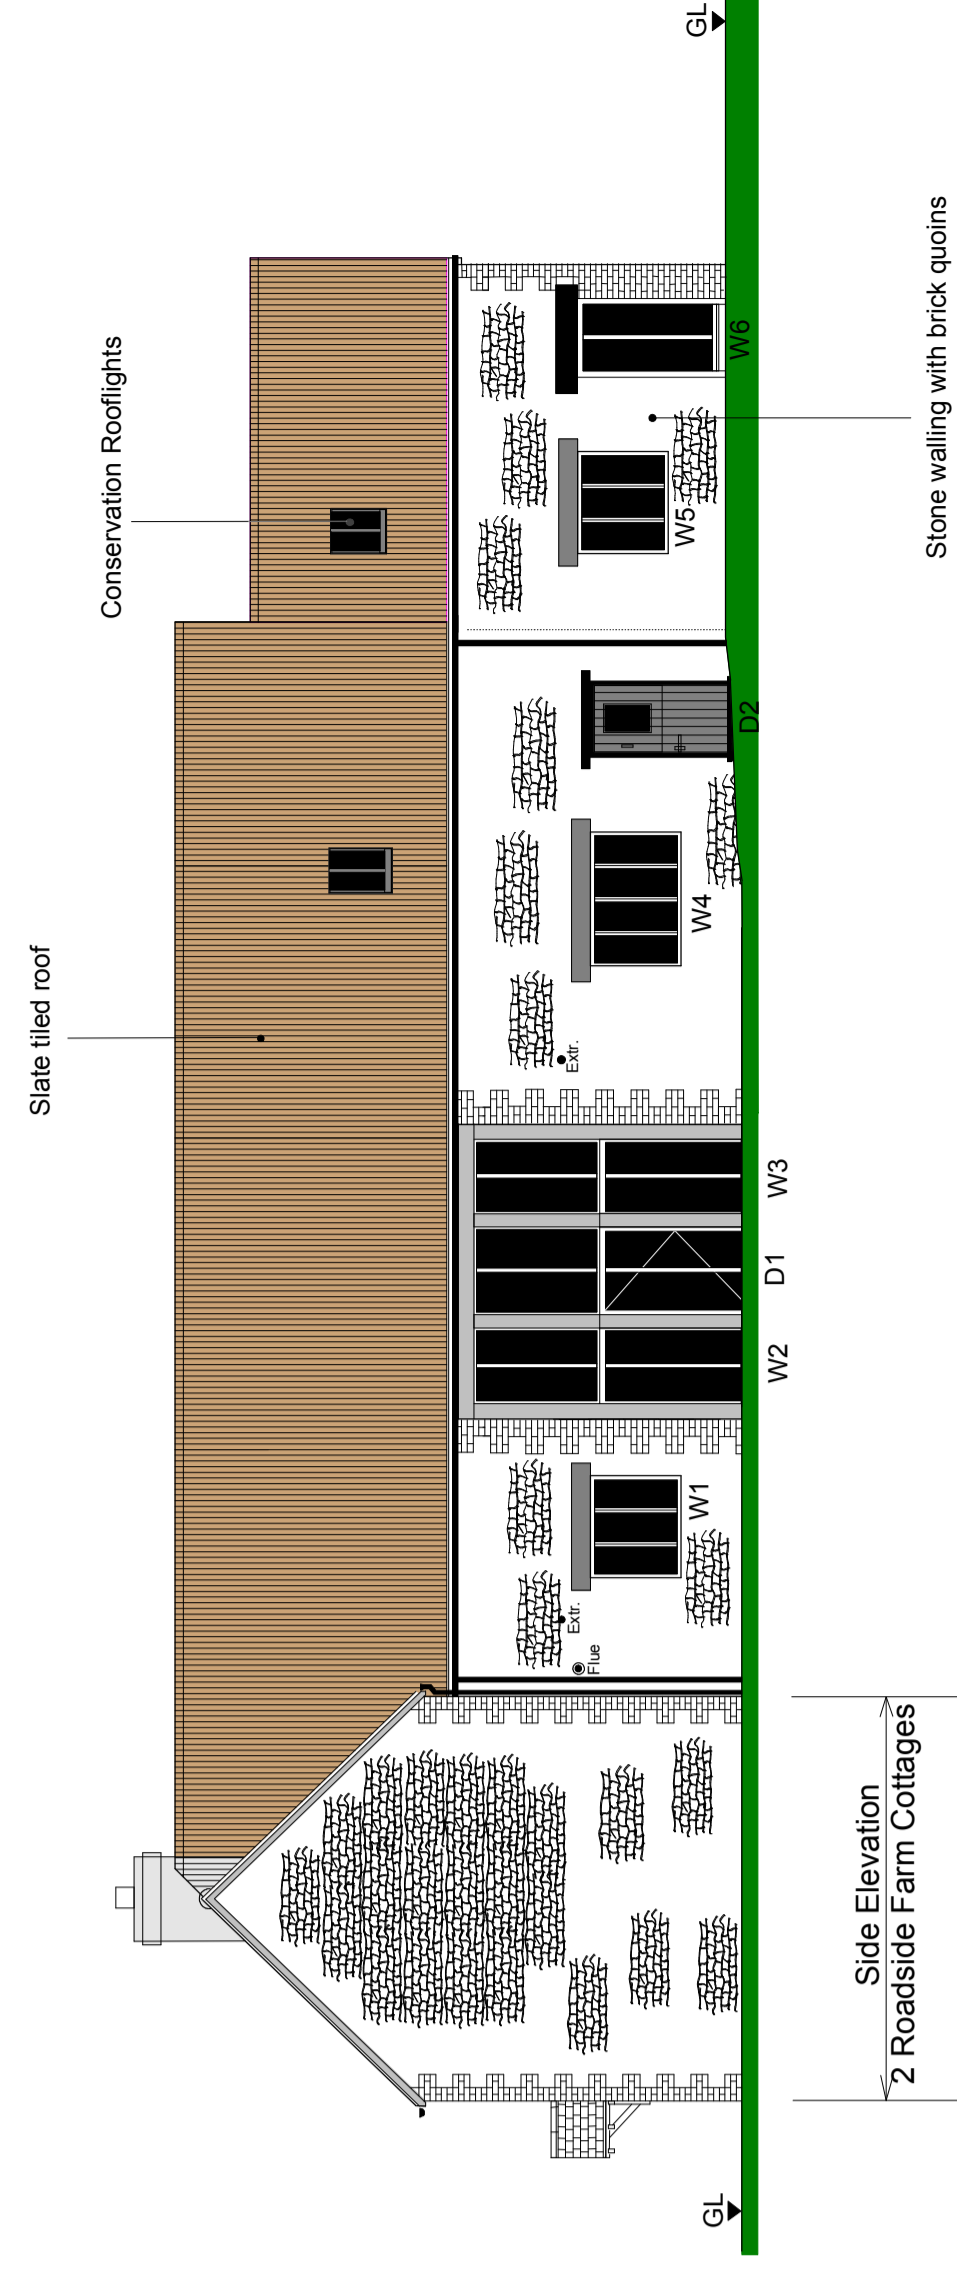

Front Elevation
Proposed
1:100

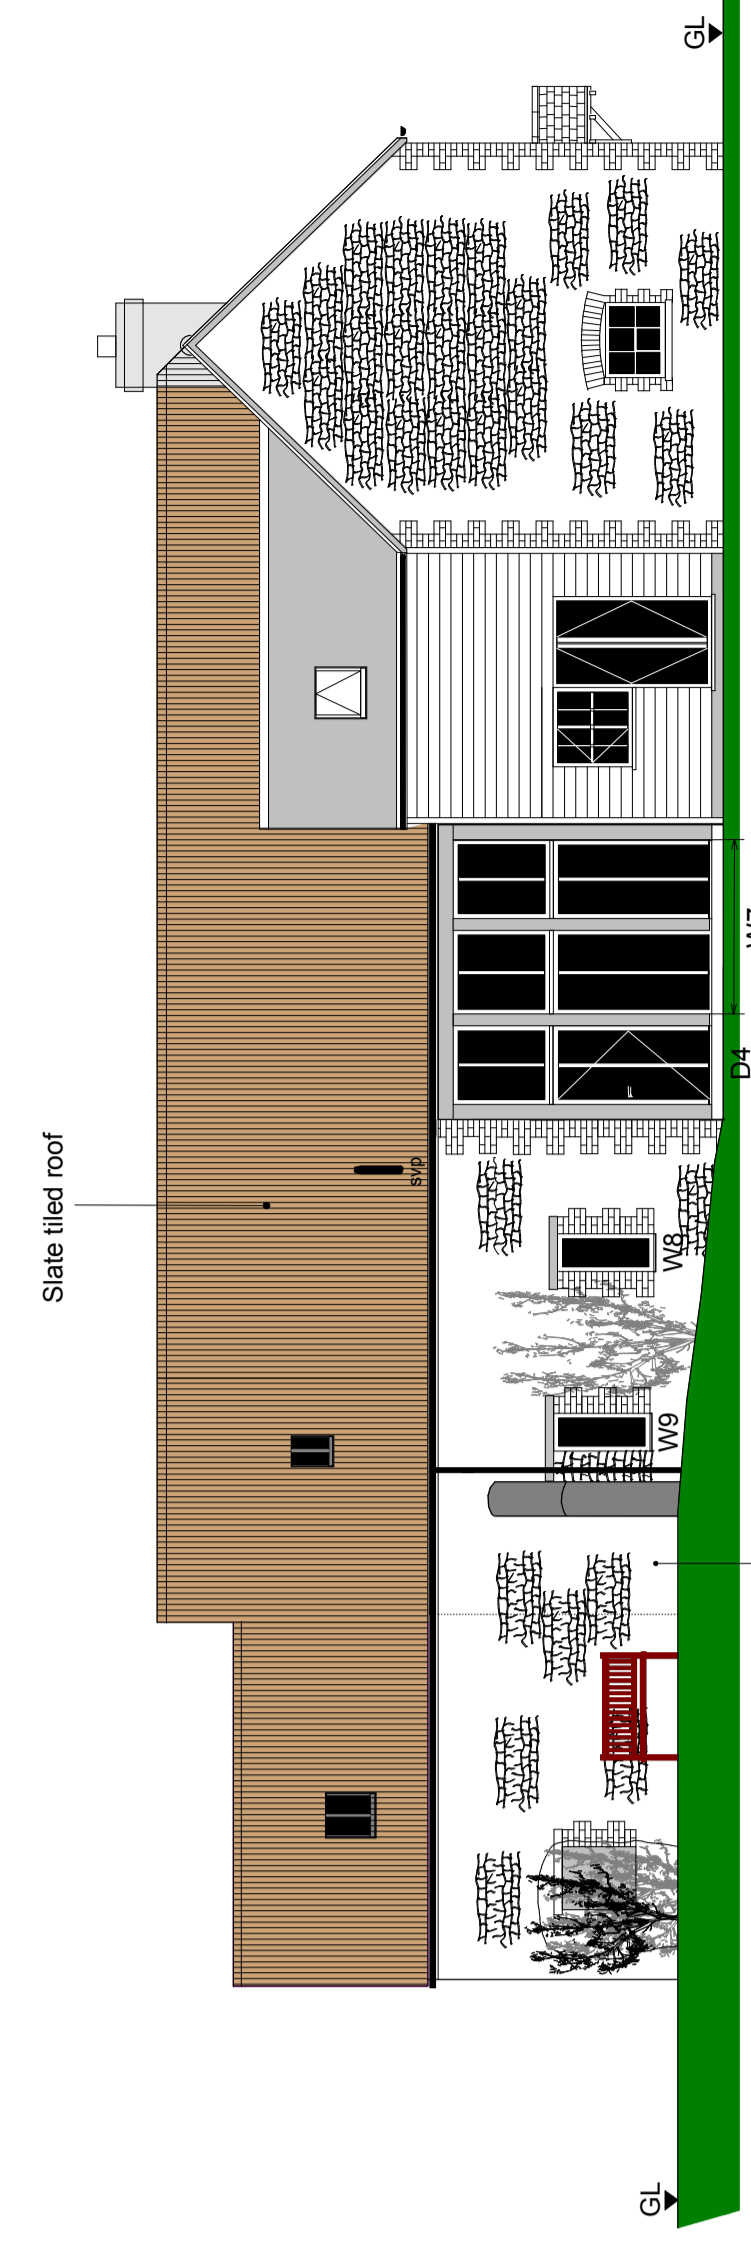

Rear Elevation
Proposed
1:100

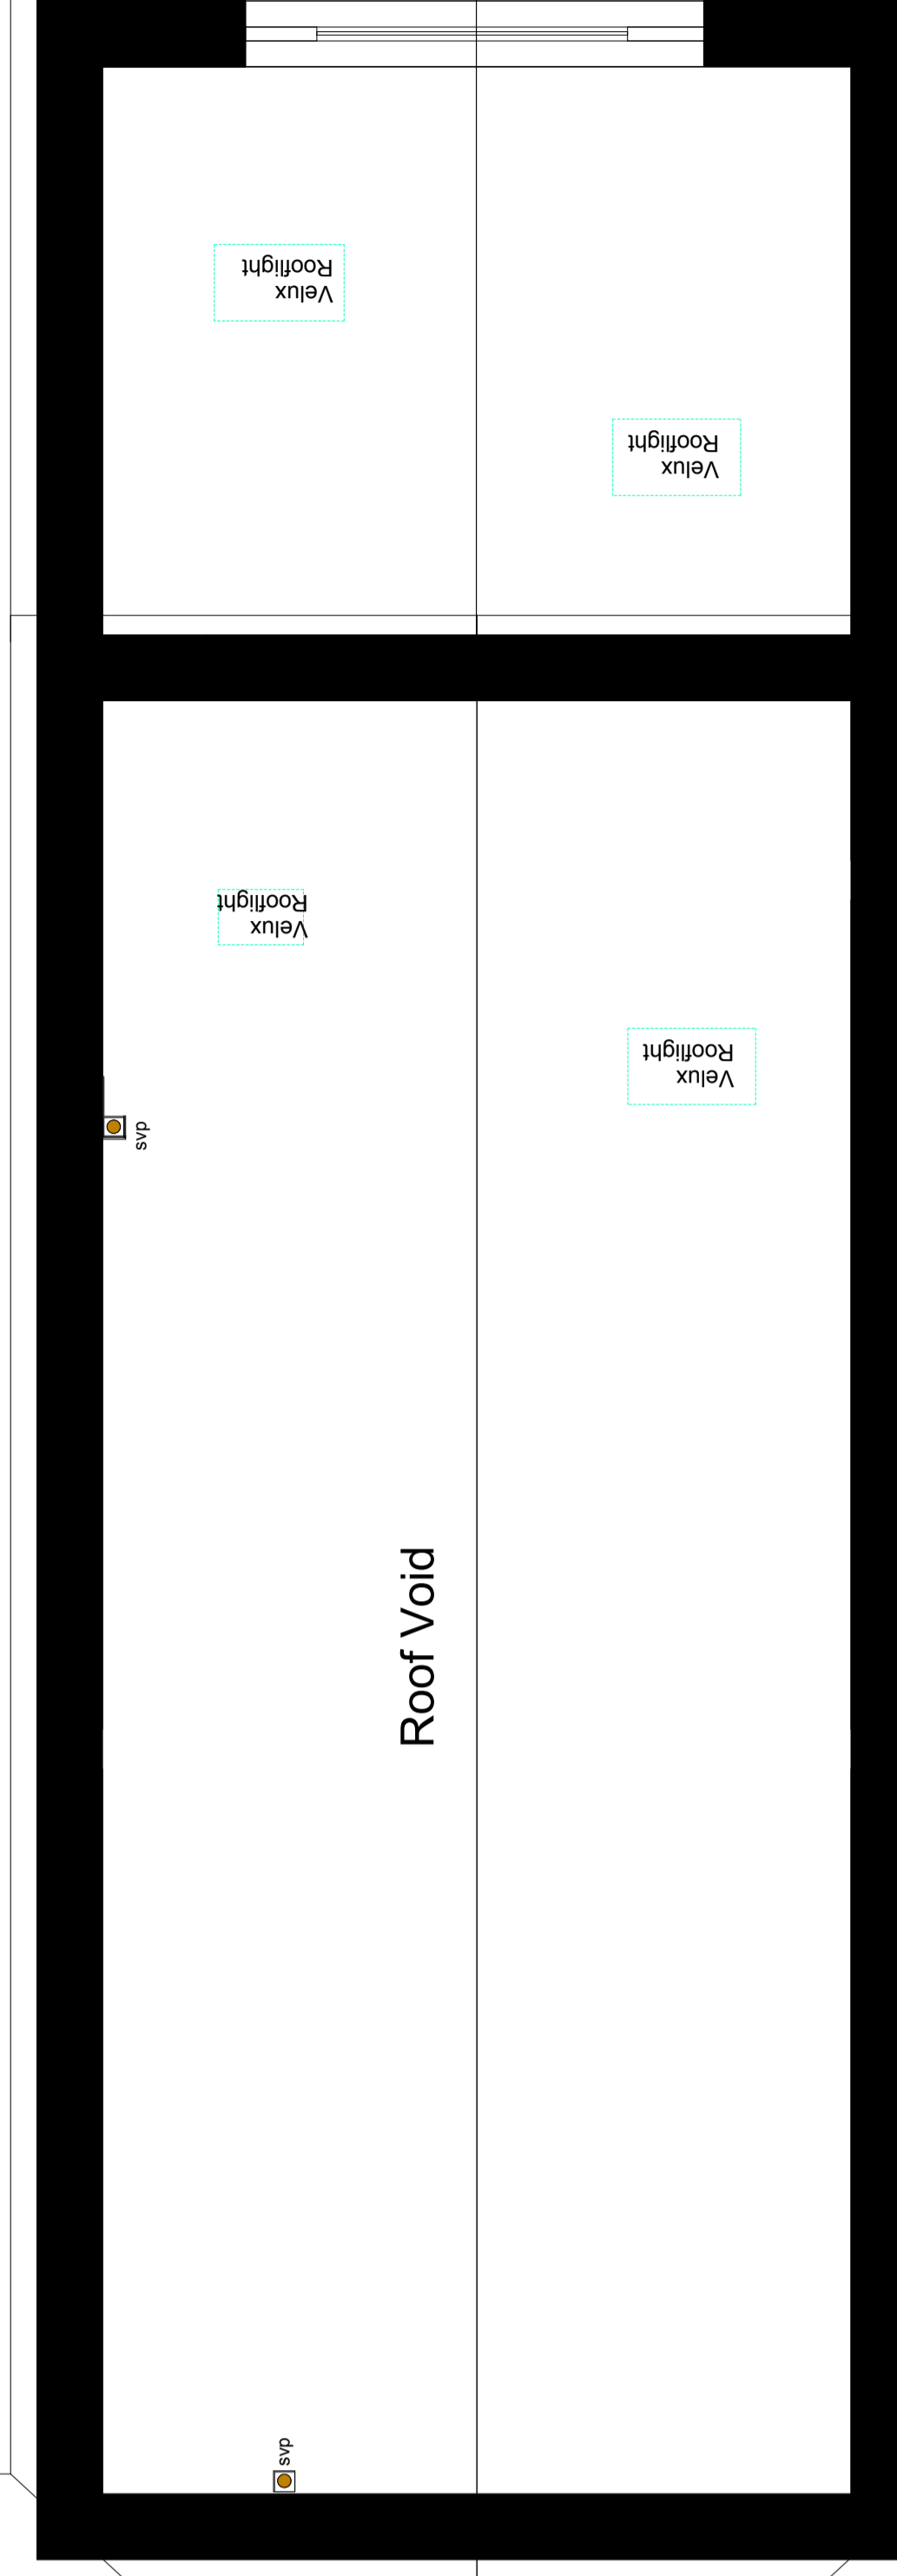

Roadside Farm Barn
Roof Plan
Proposed
1:50

Site Address: Roadside Farm Barn, The Old Coach House, SN7 7SY
 Project: Roadside Farm Barn Conversion of existing building to residential use including associated parking.
 Owner: M & Mrs. Caste
 NOTE: Client's name and address are for identification purposes only. The client's name and address should not be used for any other purpose.
 Drawing No: LCB-BA-31Dec14-03 (Rev. 2)
 Scale: 1:100 unless otherwise stated
 Date: May 2015
 Drawing No: A0
 Scale: 1:100 unless otherwise stated
 Date: May 2015
 Drawing No: 3
 Scale: 1:100 unless otherwise stated
 Date: May 2015
 Drawing No: 3

