




Location

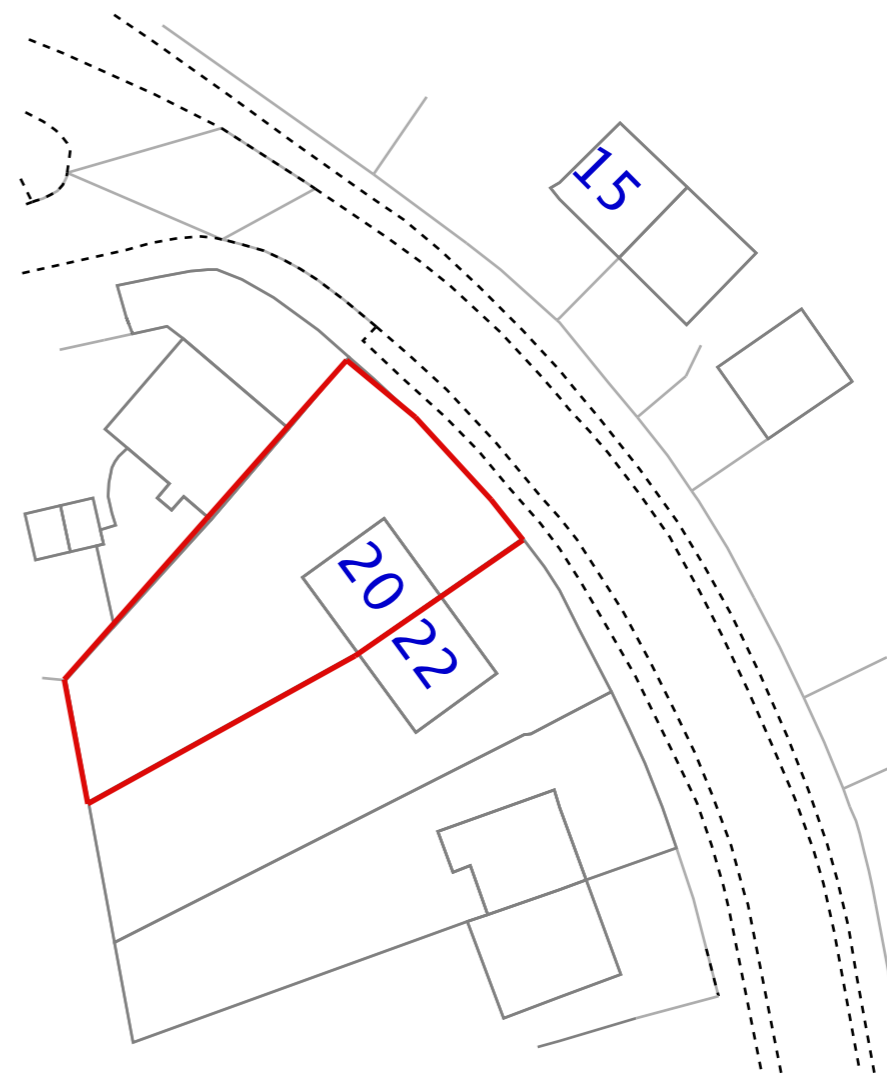

Site Plan

Appendix 1



0 10 25 metres

Location 1:1250

0 2.5 5 10 20 metres

Site Plan 1:500

PROJECT  
**Proposed Dwelling**  
 20 Meadow View Road, Kennington

CLIENT  
**Mrs K. Banks**

**Adrian Aldred**

Building Design  
 Project Management

SCALE  
**1:1250: 1:500**

DRAWING  
**Location; Site Plan**

DATE  
**Nov 2015**


NUMBER

5 Wantage Road  
 WALLINGFORD  
 OX10 0LR

telephone 01491 839732  
 adrian.aldred@which.net

original size A3 ©

**1096 - 1**

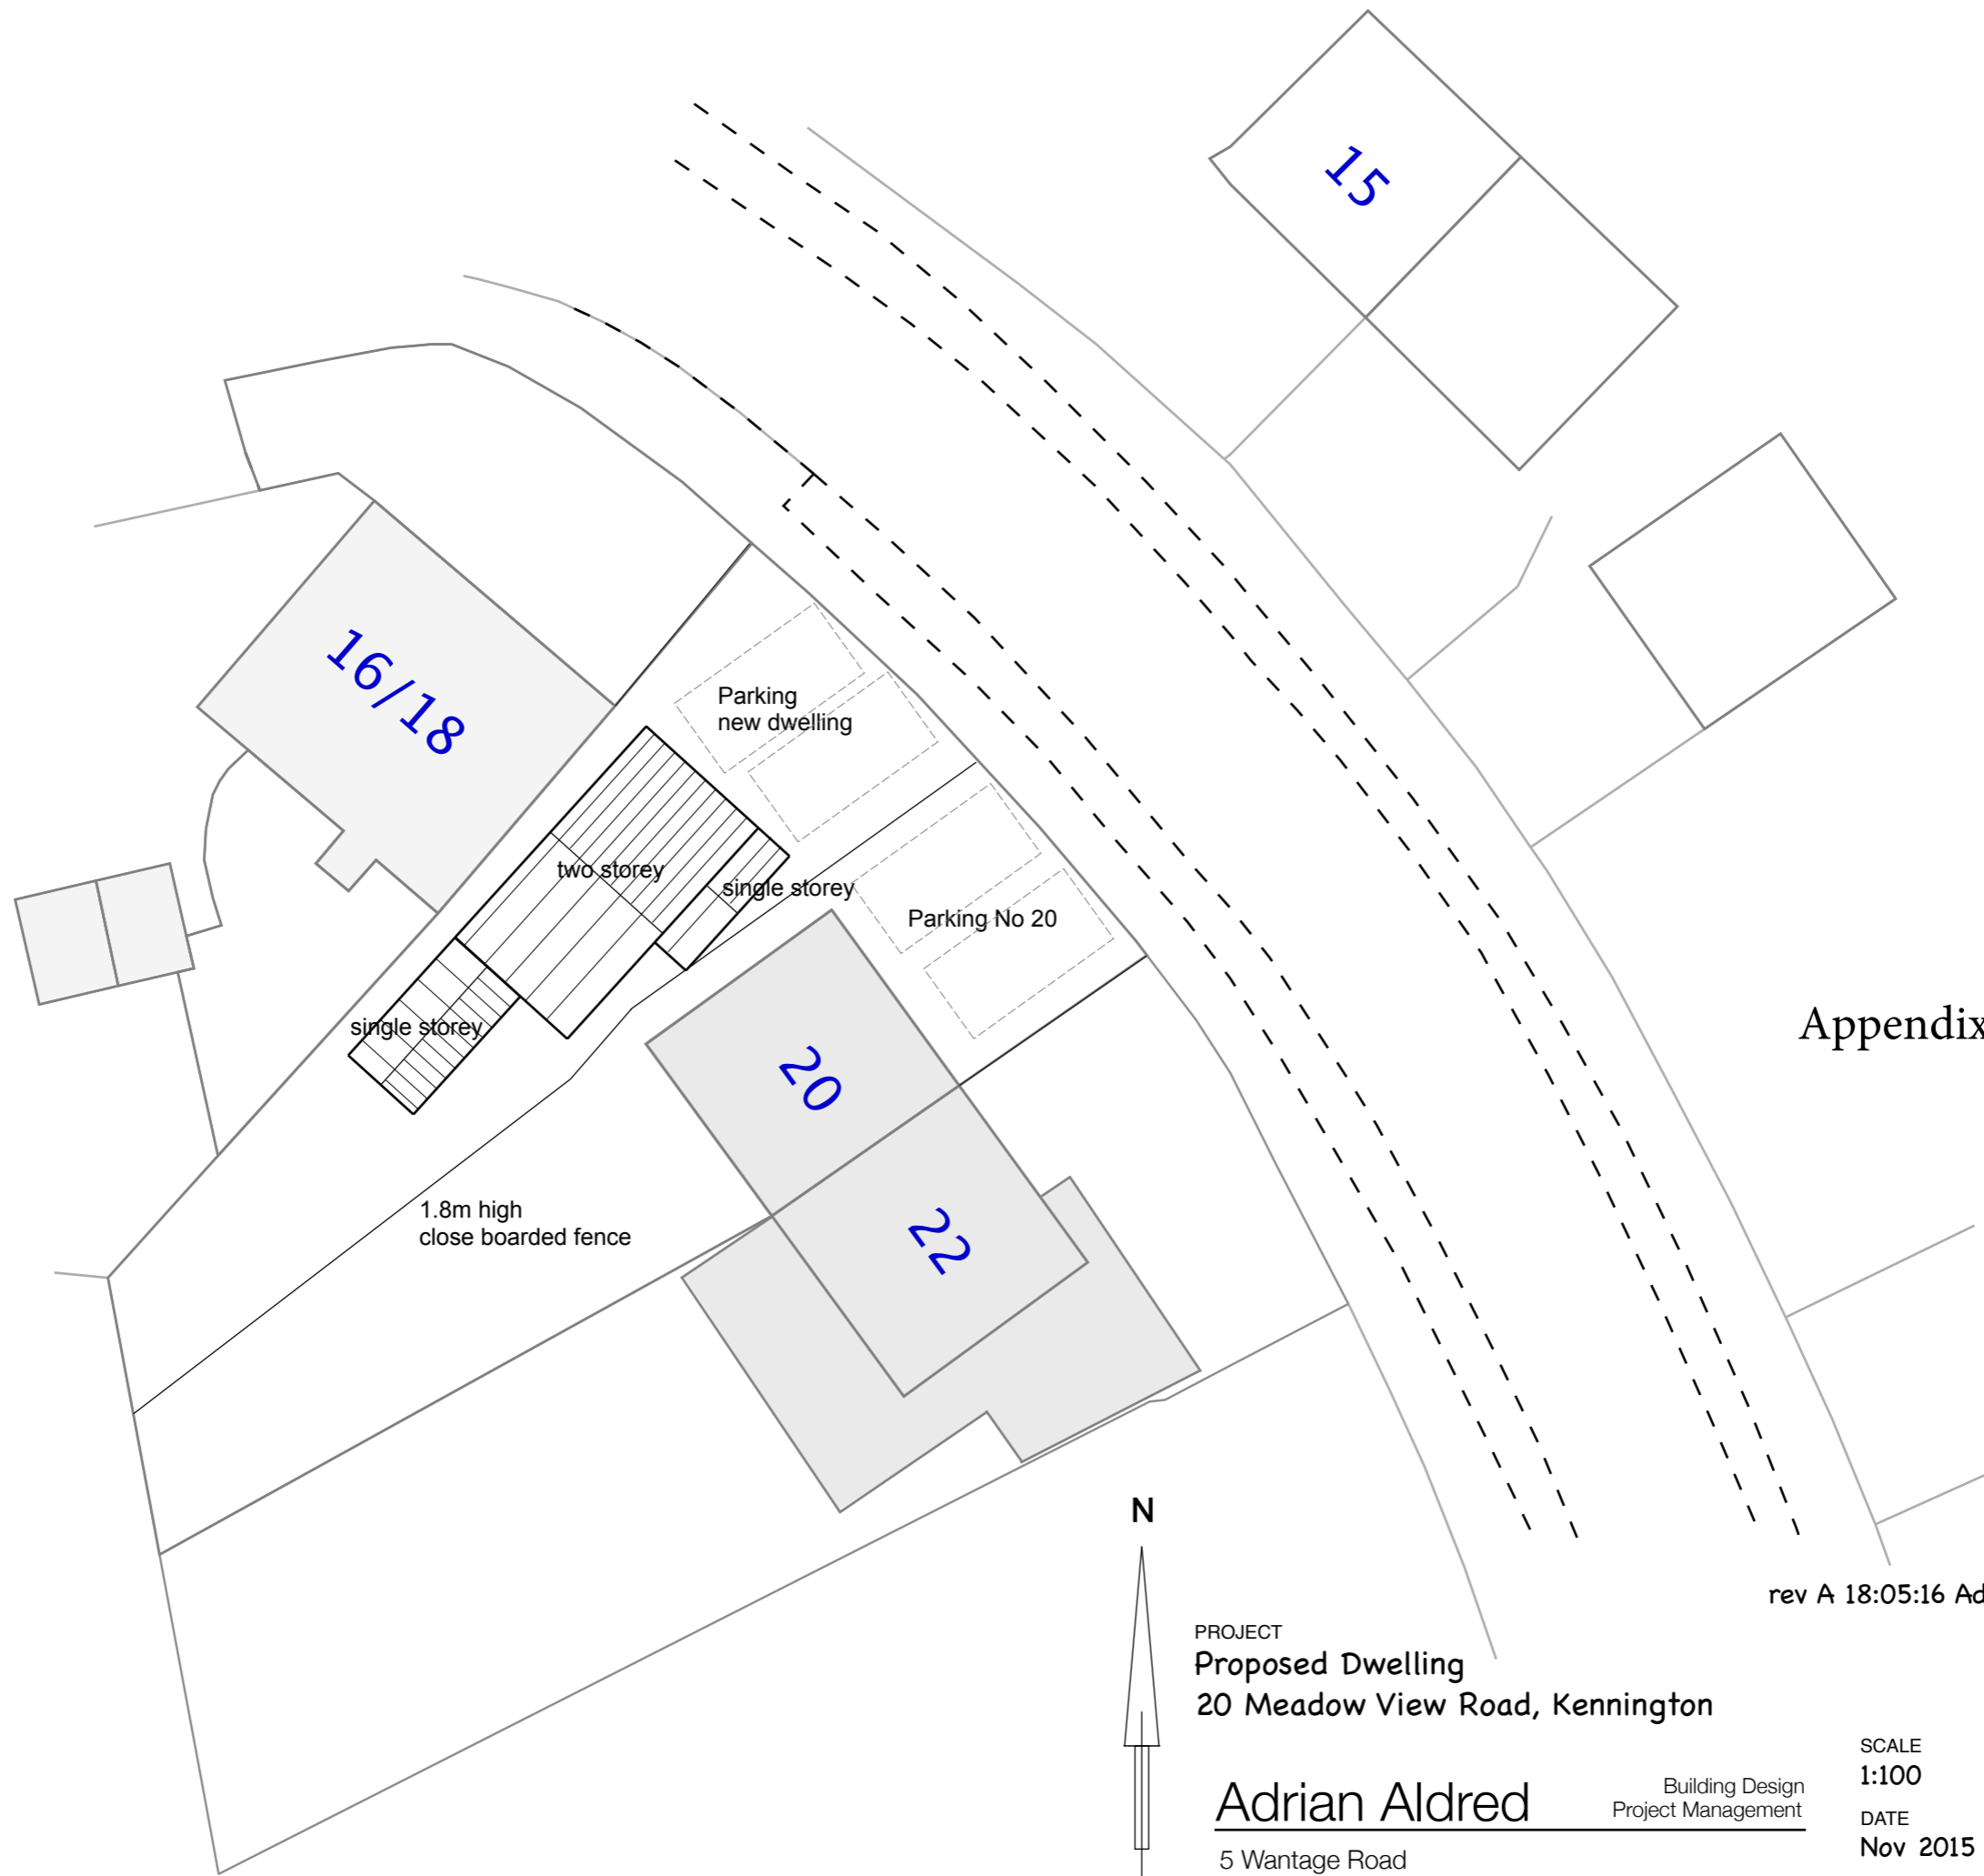

Appendix 2

rev A 18:05:16 Additional parking space No 20

PROJECT  
**Proposed Dwelling**  
 20 Meadow View Road, Kennington

CLIENT  
**Mrs K. Banks**

**Adrian Aldred**

Building Design  
 Project Management

DRAWING  
**Block Plan**

5 Wantage Road  
 WALLINGFORD  
 OX10 0LR

telephone 01491 839732  
 adrian.aldred@which.net

SCALE  
**1:100**  
 DATE  
**Nov 2015**

NUMBER  
**1096 - 2A**

0 0.5 1.0 2.0 4.0 metres Scale 1:100

original size A3 © 2015