


N

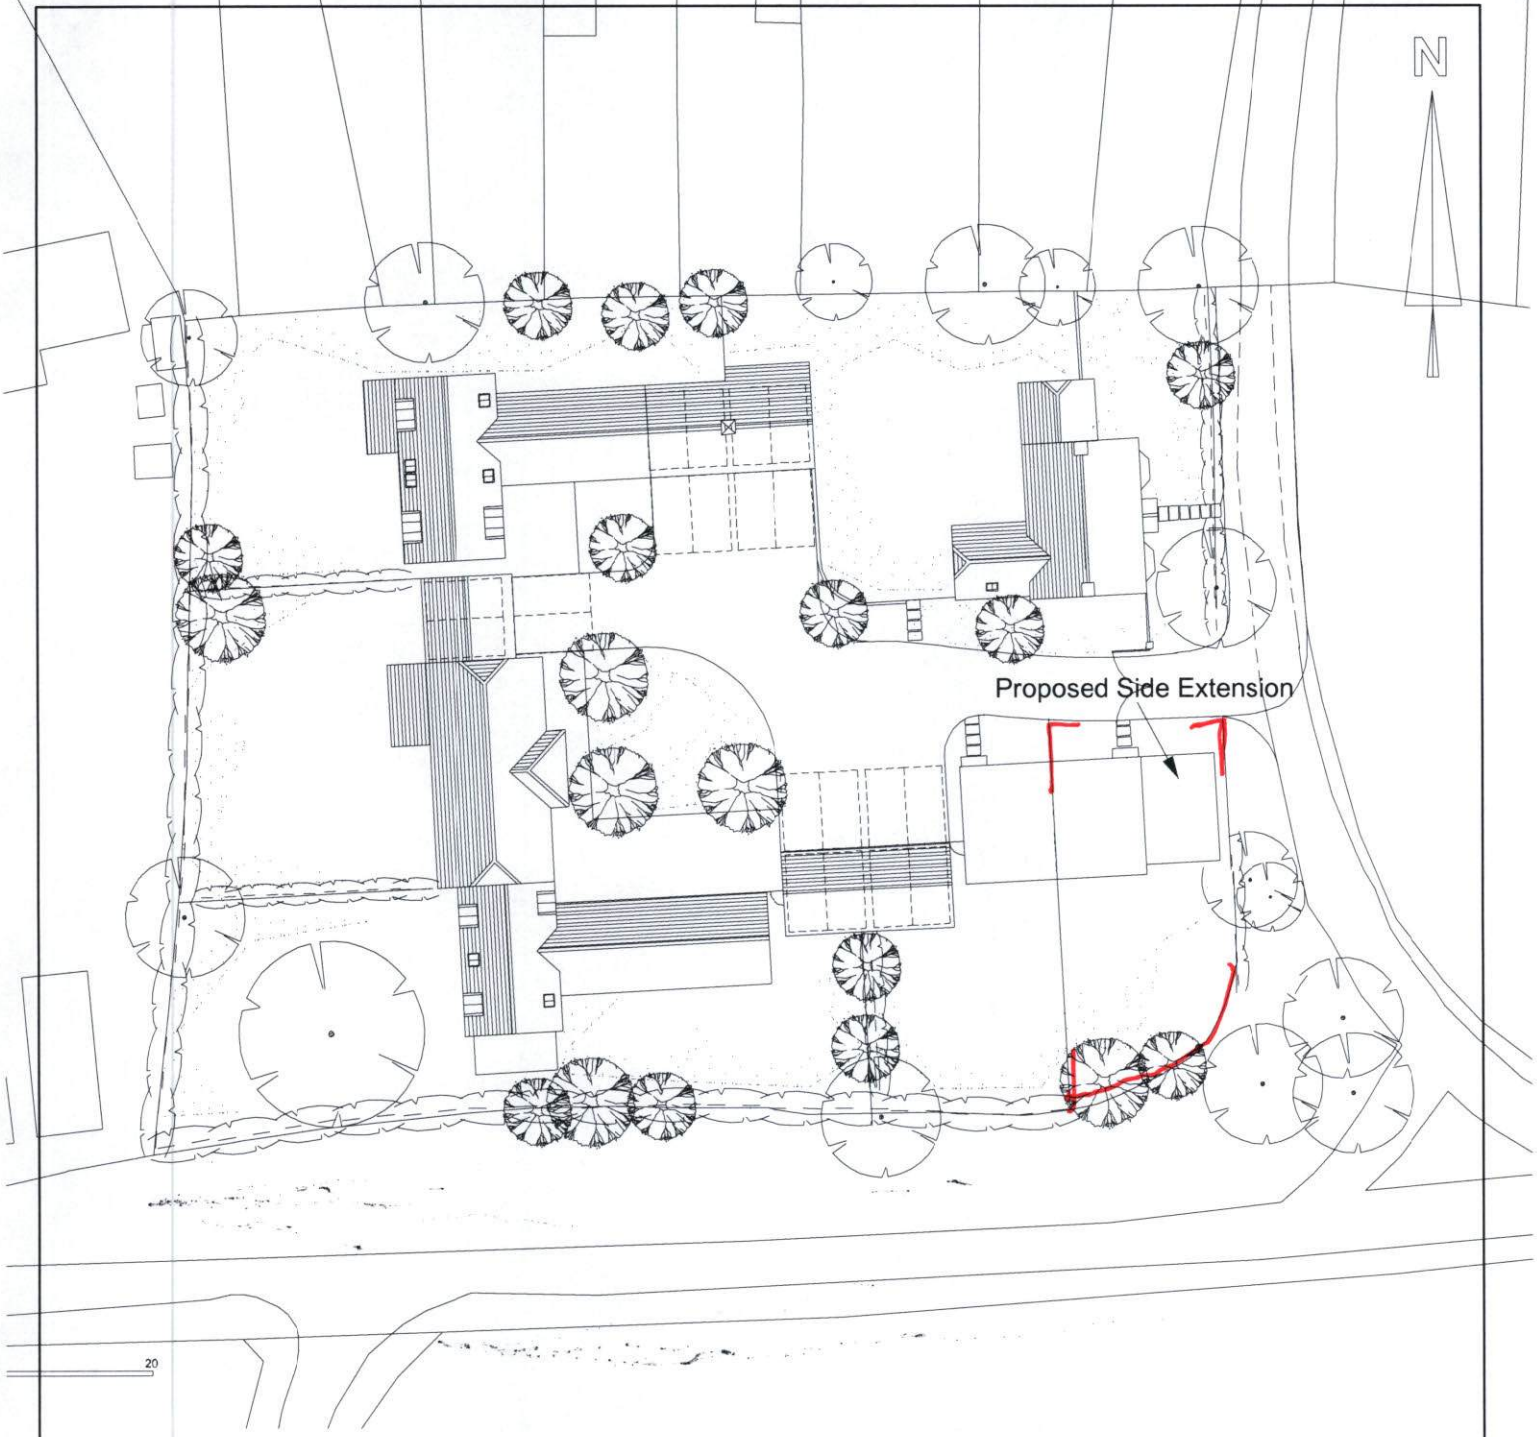

Proposed Side Extension

BLOCK PLAN



DRAWING FOR PLANNING APPLICATION

Proposed : SIDE EXTENSION

At : 1 WALNUT COURT, CHURCH STREET, WEST HANNEY.

For : Mr.P.SCOTT

Scale : 1 : 500


Embling Associates Ltd - Chartered Building Engineer
 Building and Planning Design
 23 Sinodun Road, Didcot, OX11 8HP.
 Tel : 07710298597
 email : mike@emblingal.com

Drg. No. 16/0309/PBP2


Copyright EAL 2015




FRONT ELEVATION

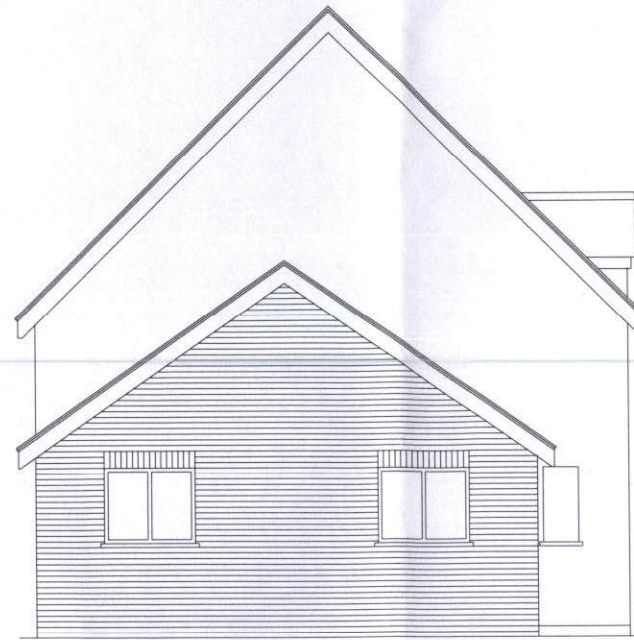


SIDE ELEVATION

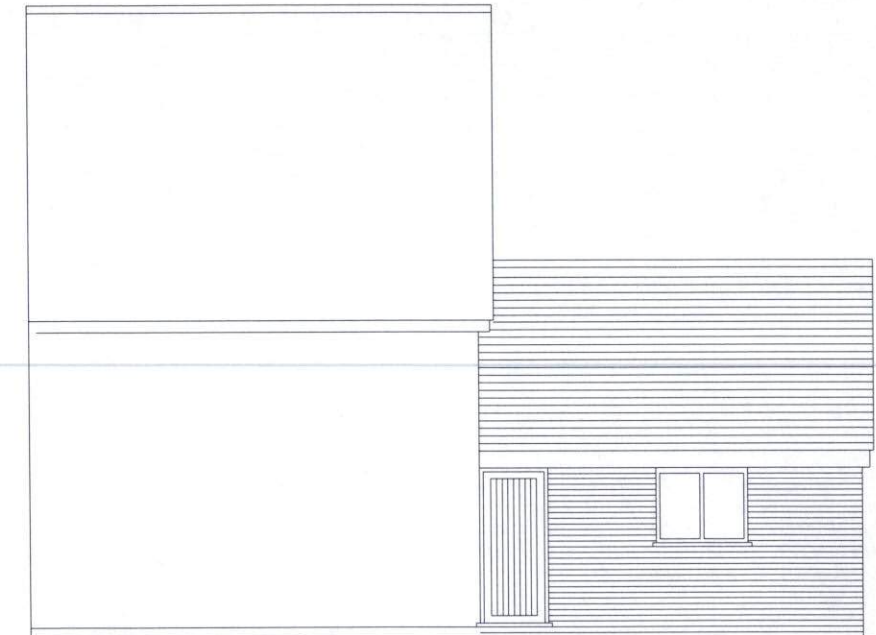


REAR ELEVATION

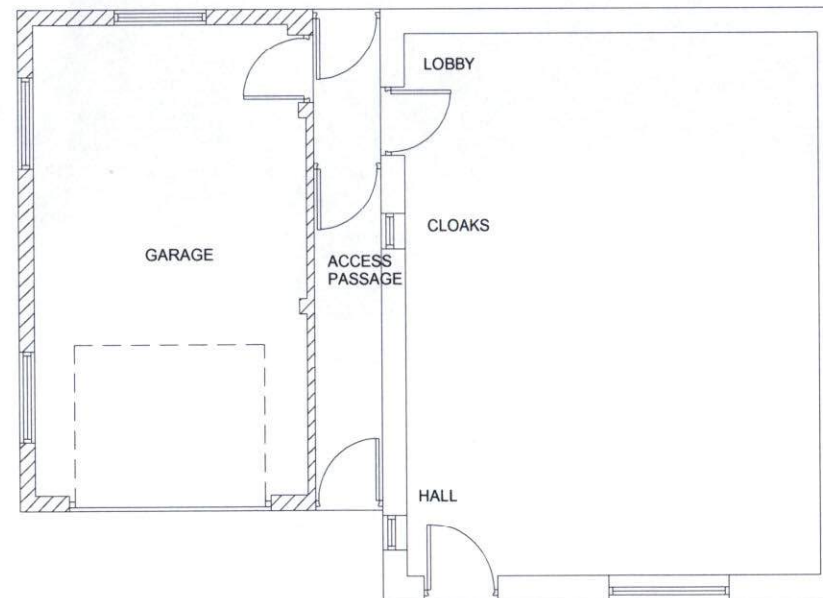

GF PLAN

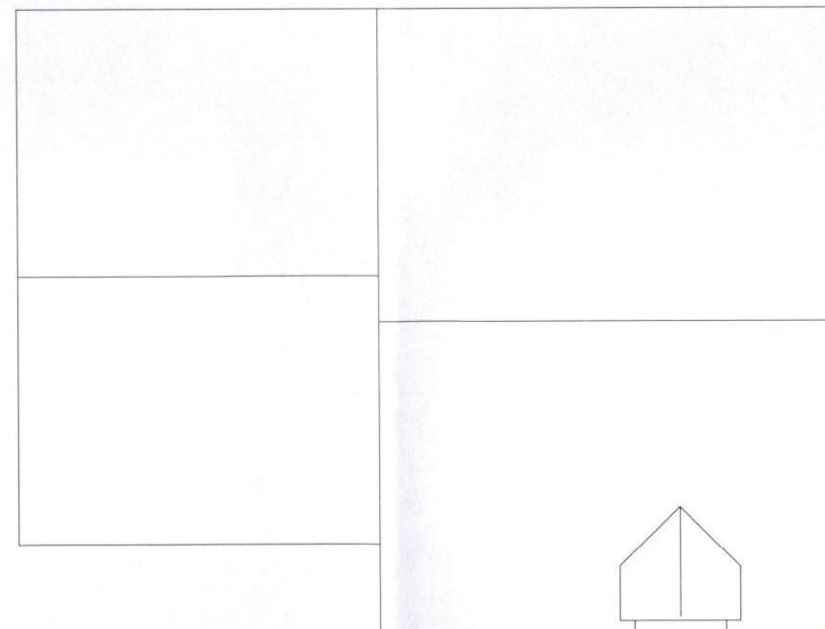

ROOF PLAN

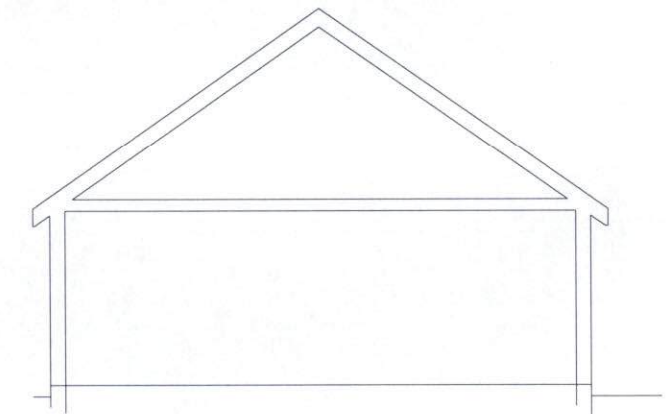

SECTION

PROPOSED PLAN

DRAWING FOR PLANNING APPLICATION

Proposed : SIDE EXTENSION

At : 1 WALNUT COURT, CHURCH STREET, WEST HANNEY.

For : Mr.P.SCOTT

Scale : 1 : 100

Embling Associates Ltd - Chartered Building Engineer
Building and Planning Design
23 Sinodun Road, Didcot, OX11 8HP.
Tel : 07710298597
email : mike@emblingal.com

Drg. No. 16/0309/P2(A)

Copyright EAL 2016

