

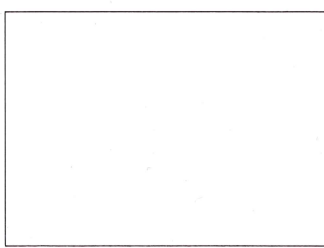



/// = PROPOSED NEW DWELLING
⊠ = PROPOSED OUTBUILDING

 

OS MasterMap 1250/2500/10000 scale
07 September 2016, ID: BW1-00559272
maps.blackwell.co.uk
1:500 scale print at A4, Centre: 449521 E, 192844 N
©Crown Copyright and database rights 2016 OS
100019980

 


BLACKWELL'S
www.blackwellmapping.co.uk
TEL: 0113 245 2623
comments@maps.blackwell.co.uk

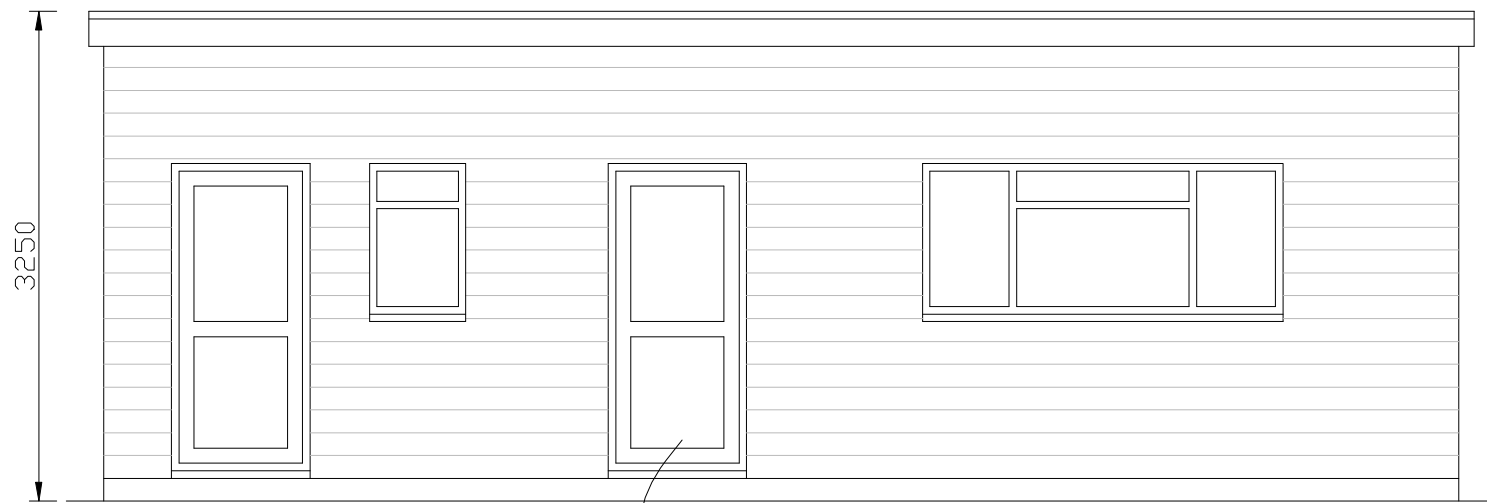


White uPVC Windows and Doors



Plain Concrete Tiles Suitable for 12.5° Pitch

 



Proposed Outbuilding

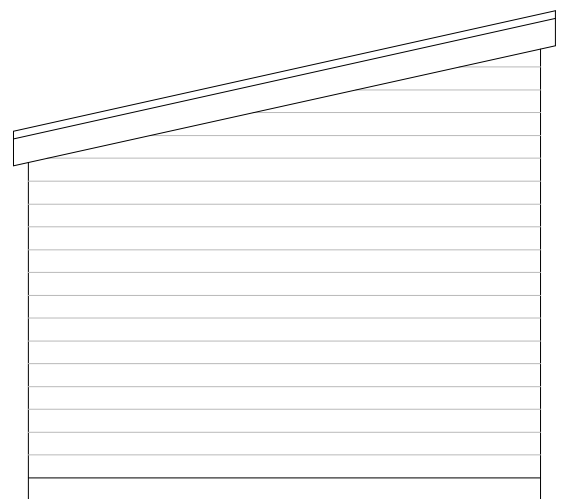

Timber Cladding over Concrete Block Structure

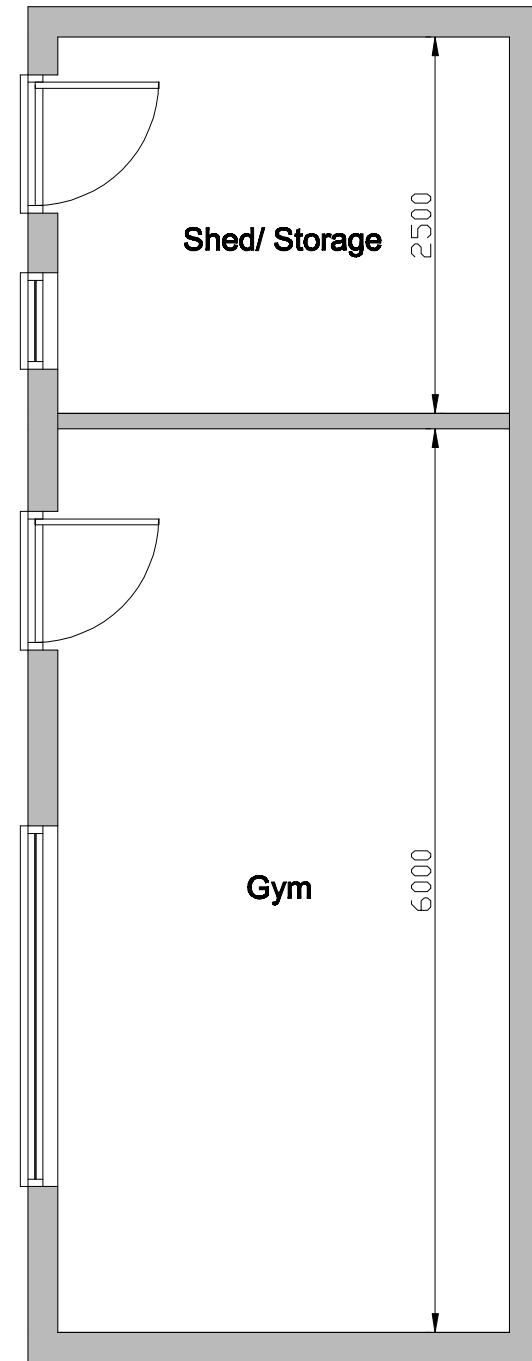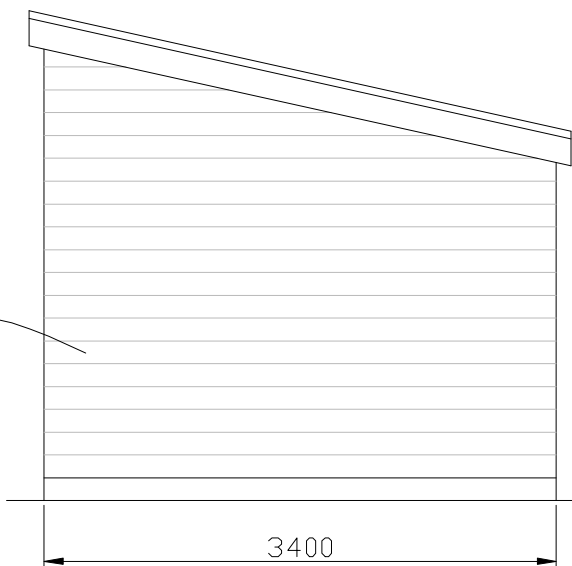


REVISIONS			CONTRACT.	DETAIL
NO.	DETAILS	DATE		
			CLIENT. 73 Milton Road Sutton Courtenay Oxon	Proposed Outbuilding

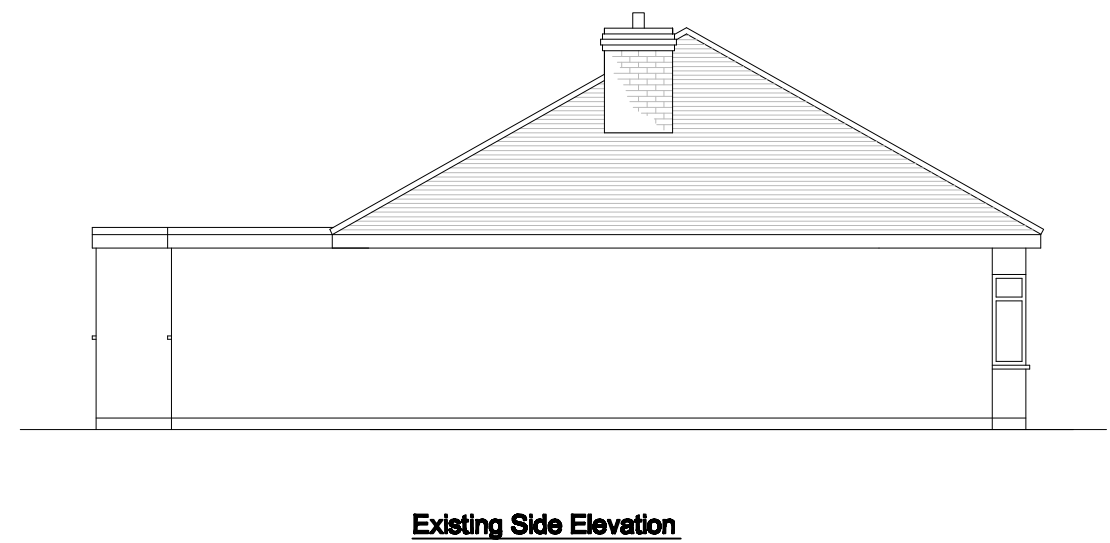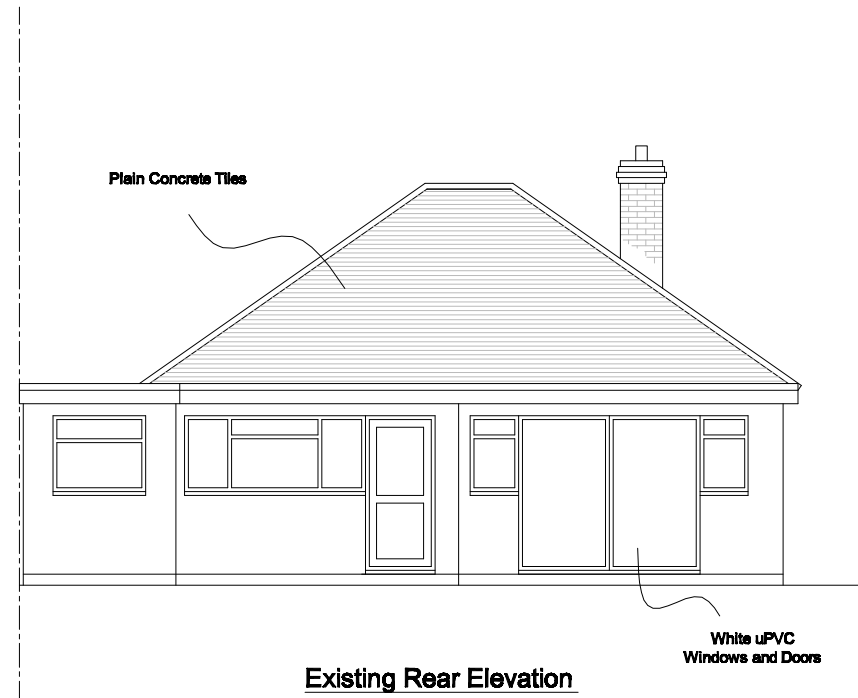


REVISIONS			CONTRACT.	DETAIL. Elevations of Existing Dwelling
NO.	DETAILS	DATE		
			CLIENT. 73 Milton Road Sutton Courtenay Oxon	DRAWING NO. MM2016/01/01
			DRAWN. ADB DATE. 02/09/16	
			REVISION. SCALE. 1:100	
			STATUS.	




Proposed Front Elevation

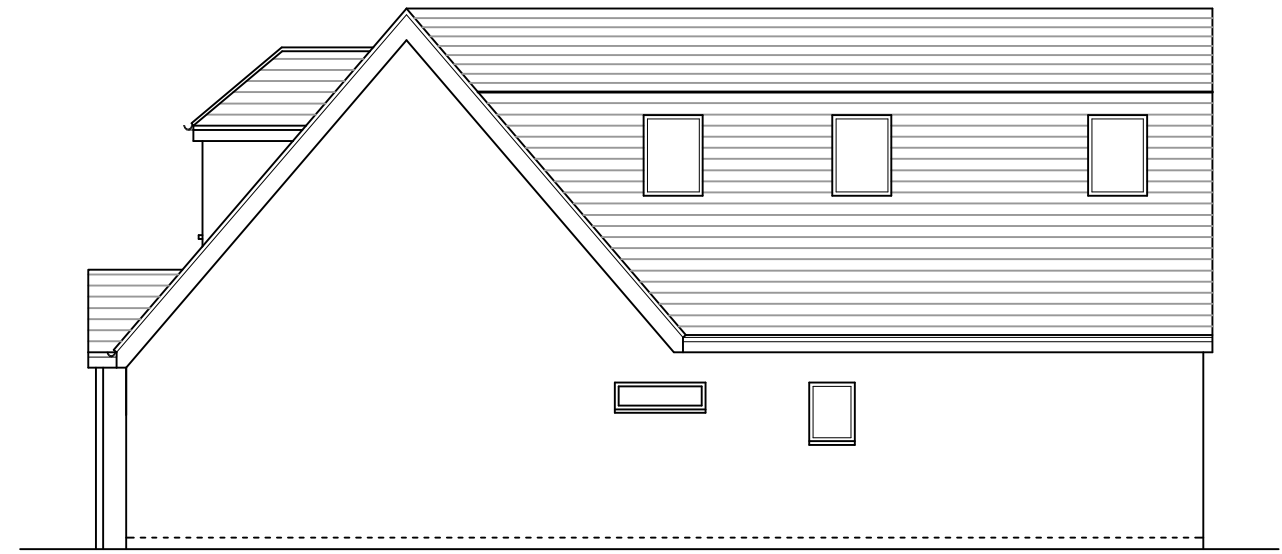

Proposed Side Elevation

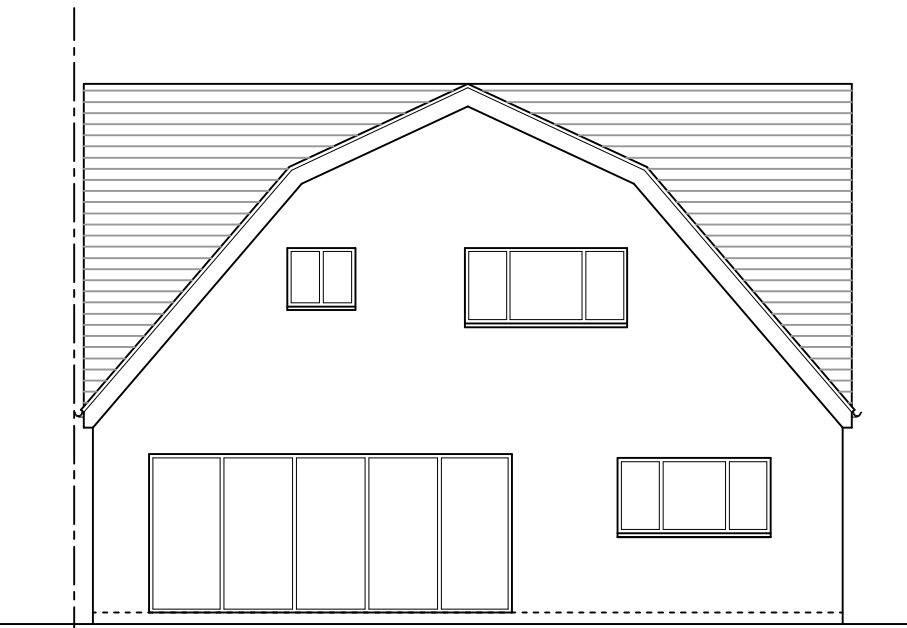


Proposed Rear Elevation

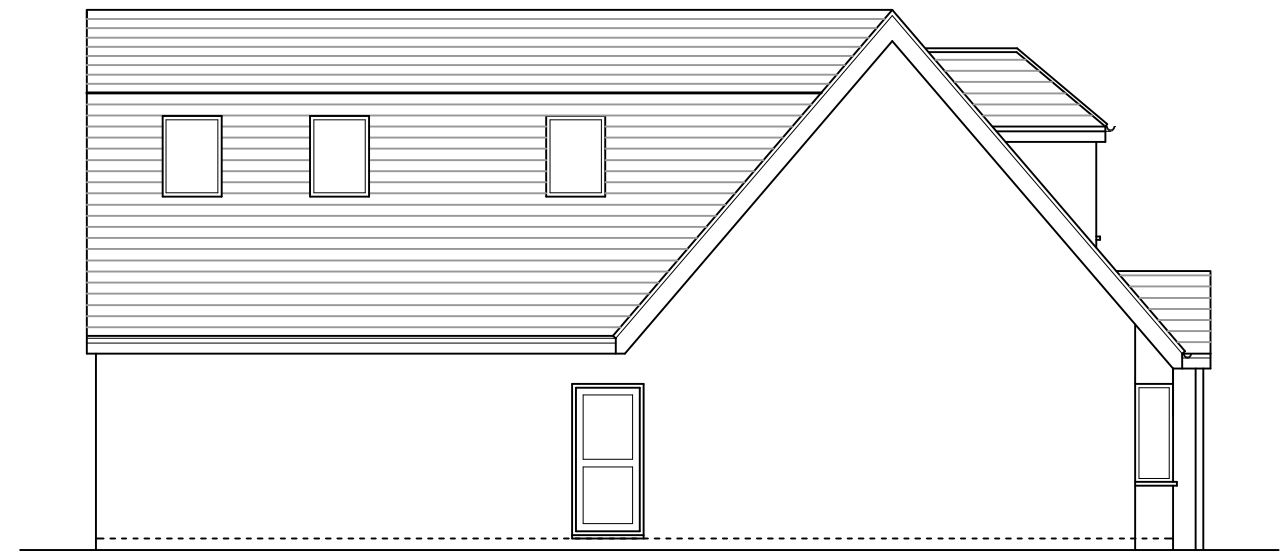

Proposed Side Elevation




REVISIONS			CONTRACT.	DETAIL.
NO.	DETAILS	DATE		
			CLIENT: 73 Milton Road Sutton Courtenay Oxon	Proposed Elevations for New Dwelling
			STATUS:	

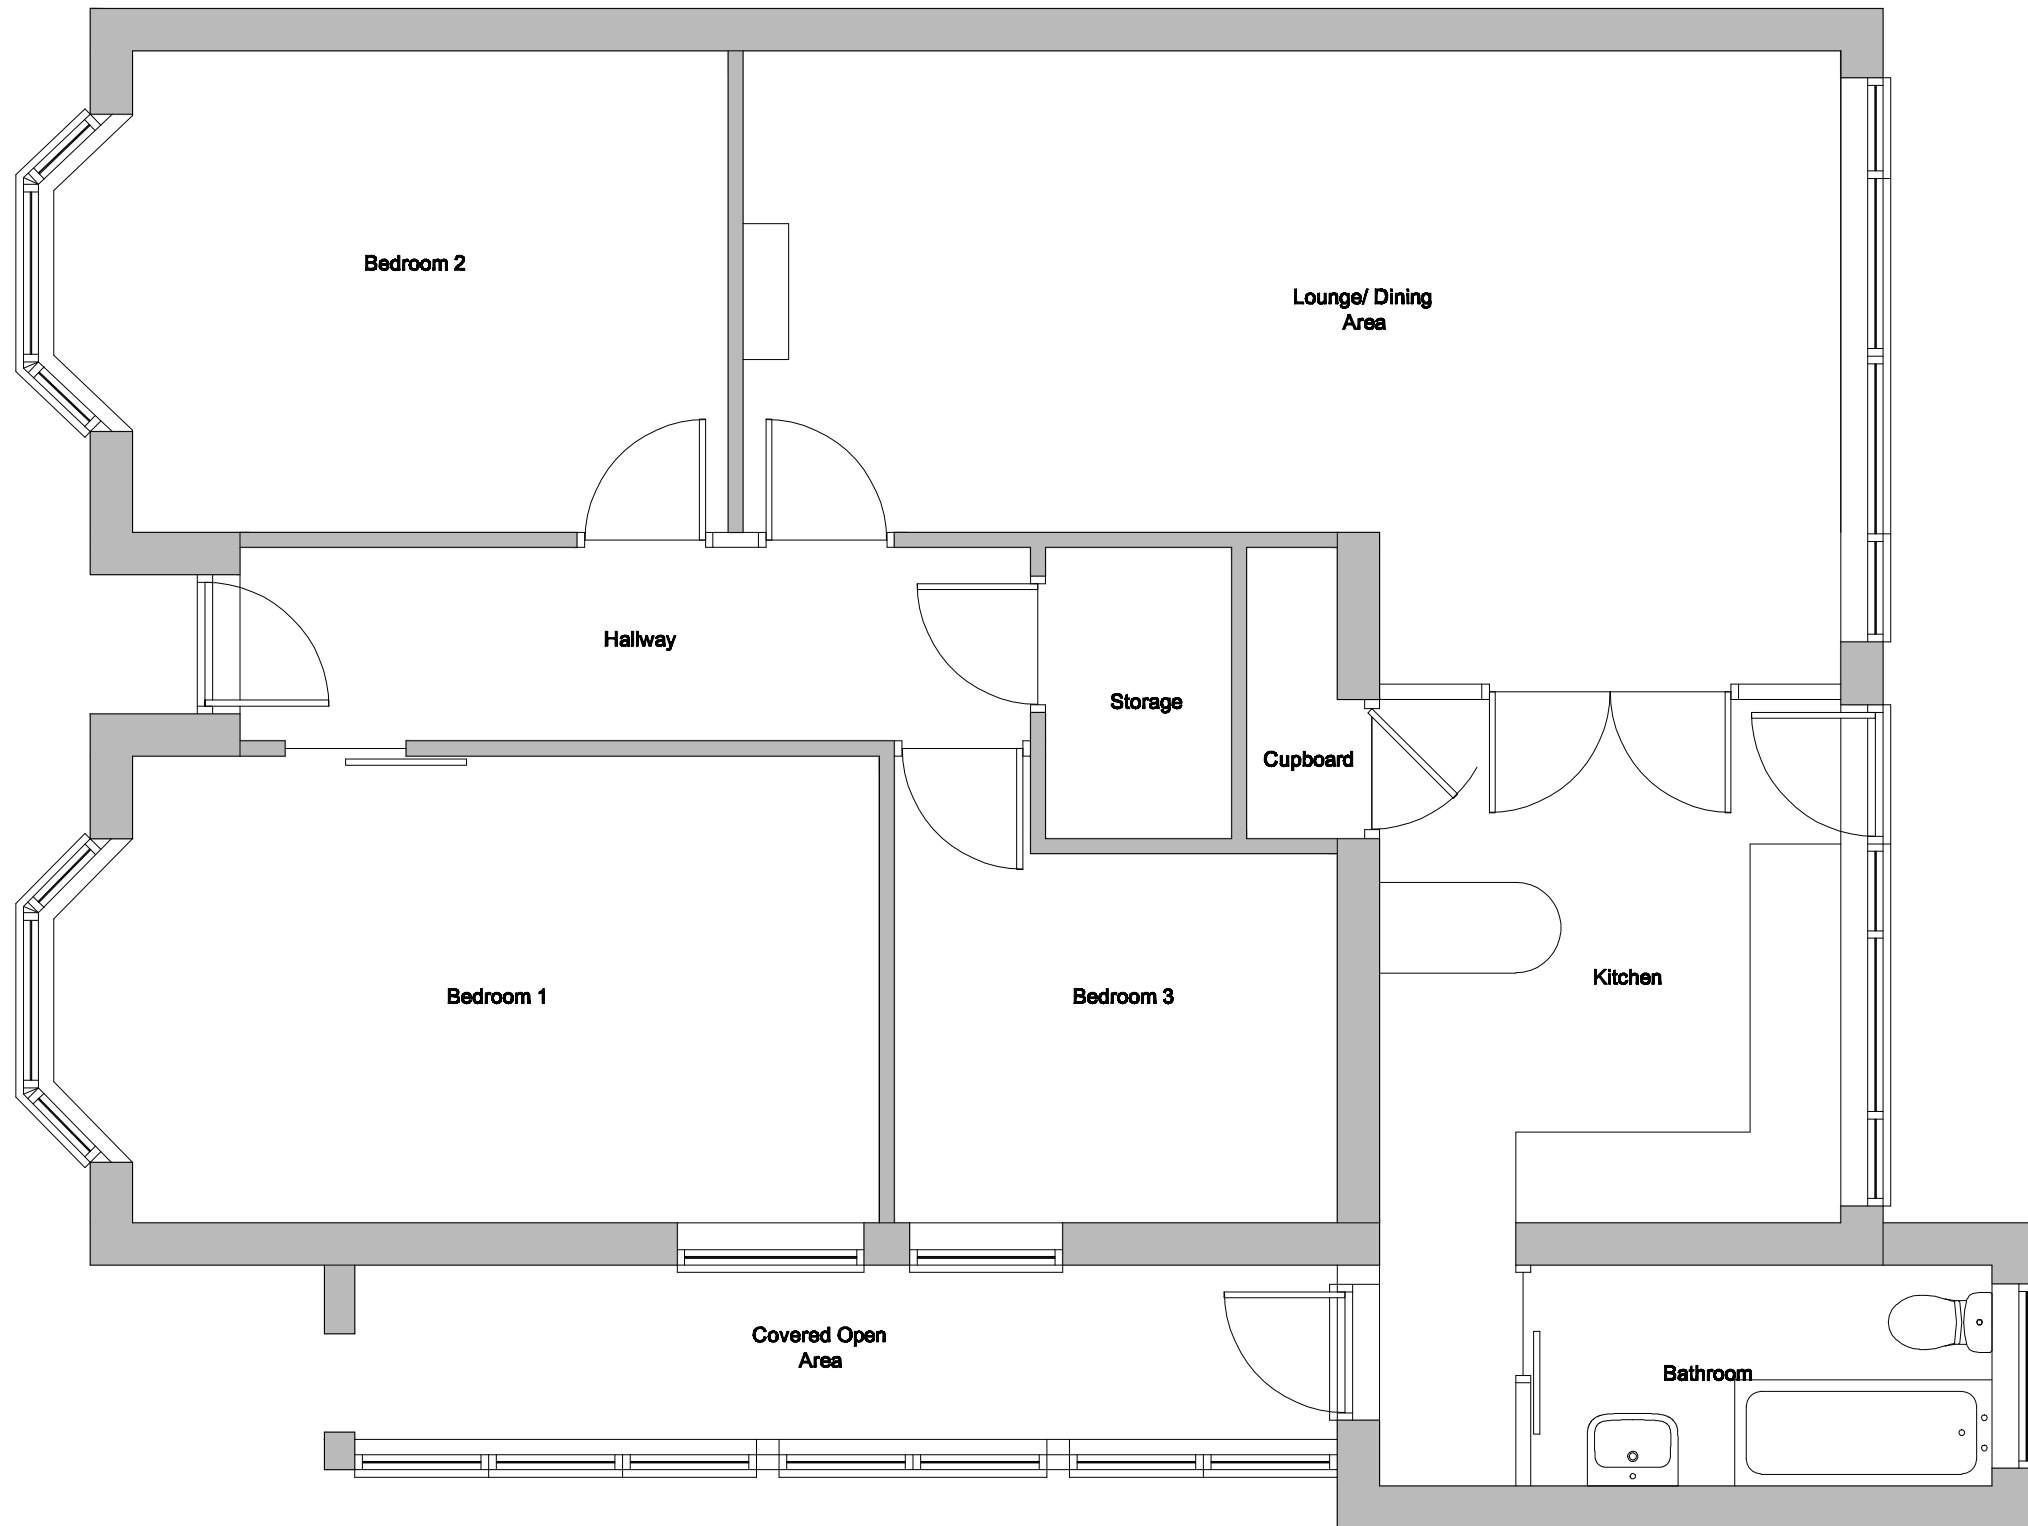


Existing Floor Plan



REVISIONS			CONTRACT.	DETAIL.
NO.	DETAILS	DATE		
			CLIENT. 73 Milton Road Sutton Courtenay Ozoo	Existing Plan
			DRAWN. ADB	DATE. 02/09/16
			REVISION.	SCALE. 1:50 Approx
			STATUS.	DRAWING NO. MM2016/01/02

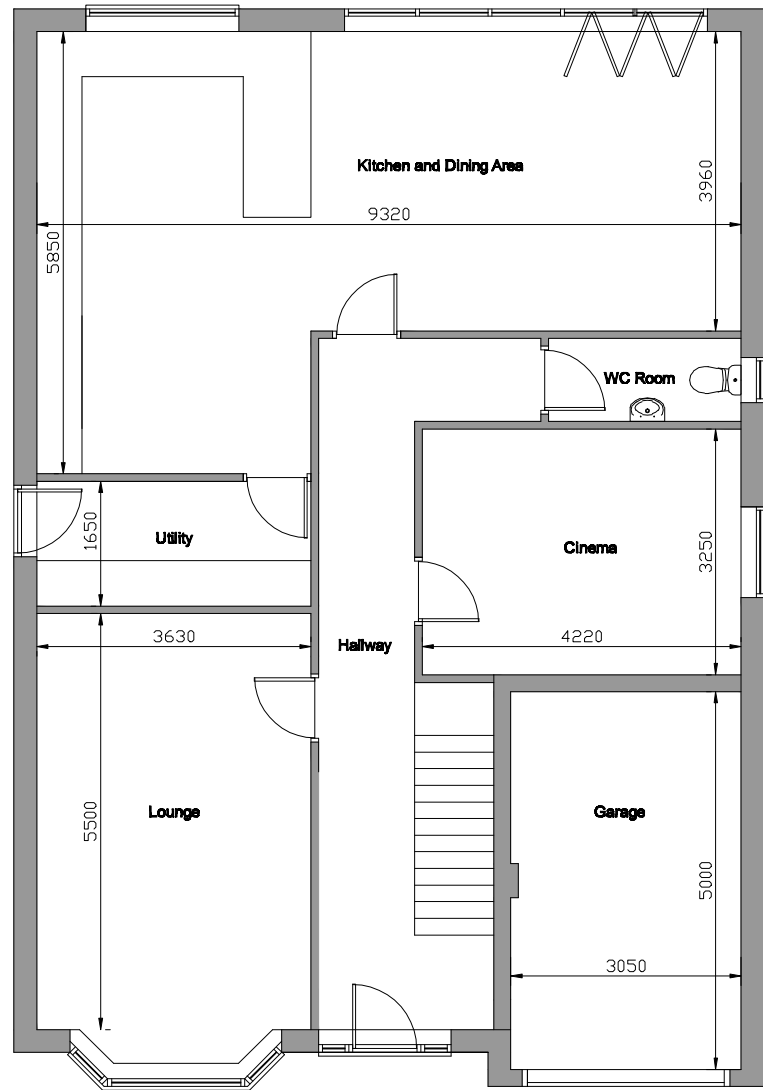


Proposed Ground Floor

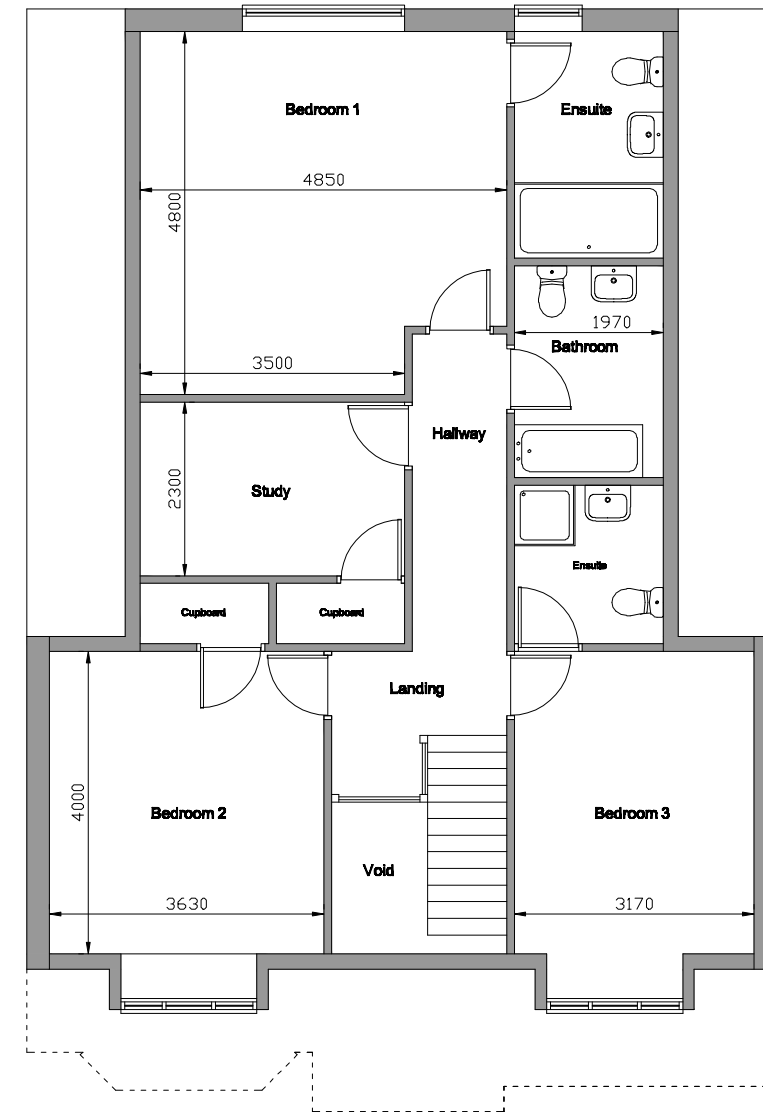


Proposed First Floor




REVISIONS			CONTRACT.	DETAIL.
NO.	DETAILS	DATE		
			CLIENT. 73 Milton Road Sutton Courtenay Oxon	Proposed Plans for New Dwelling
			DRAWN. ADB DATE. 19/08/16	DRAWING NO. MM2016/01/04
			REVISION. SCALE. 1:100 STATUS.	

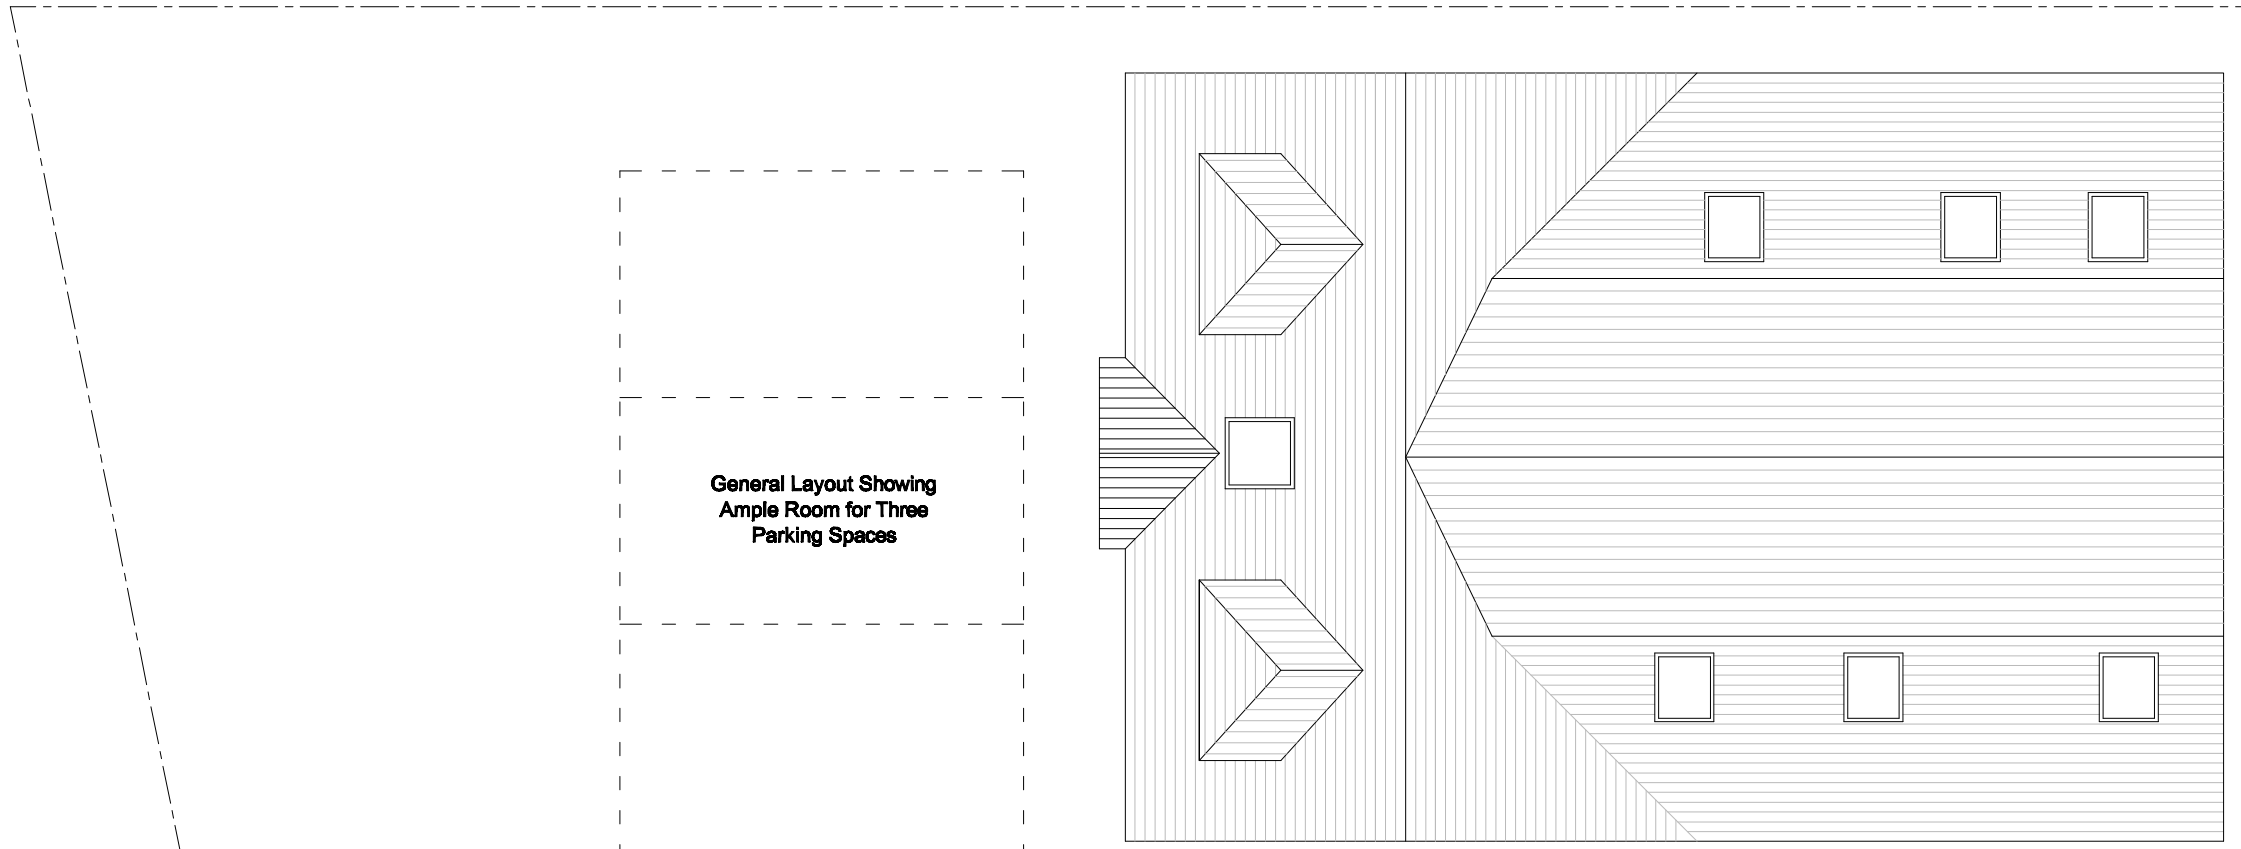

Proposed Roof Plan and Parking

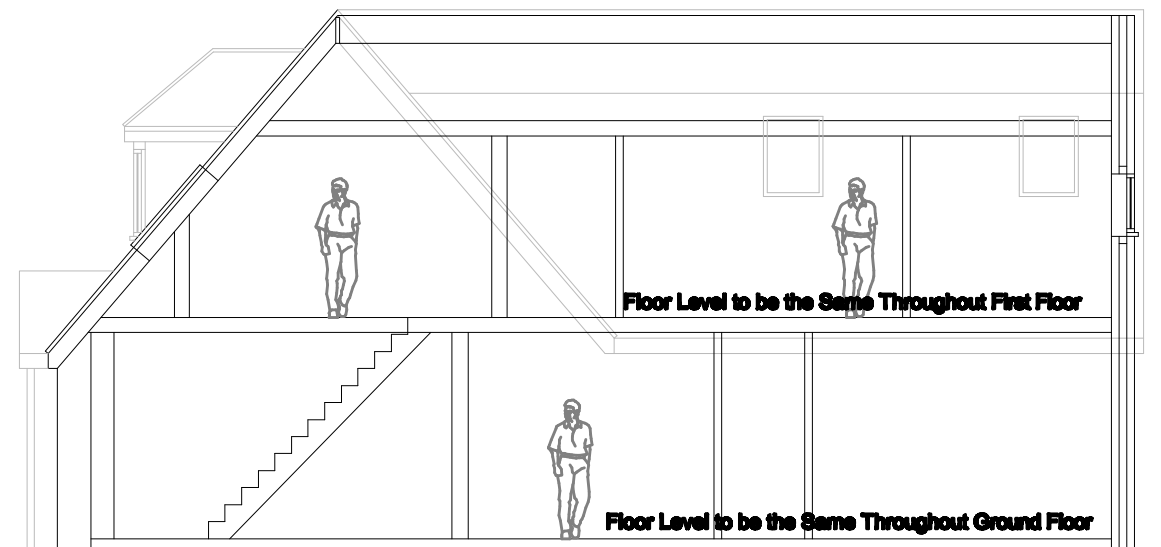


Generic Section

 

REVISIONS			CONTRACT.	DETAIL.
NO.	DETAILS	DATE		
			CLIENT: 73 Milton Road Sutton Courtenay Oxon	Proposed Roof Plan and Generic Section

MMO - 01

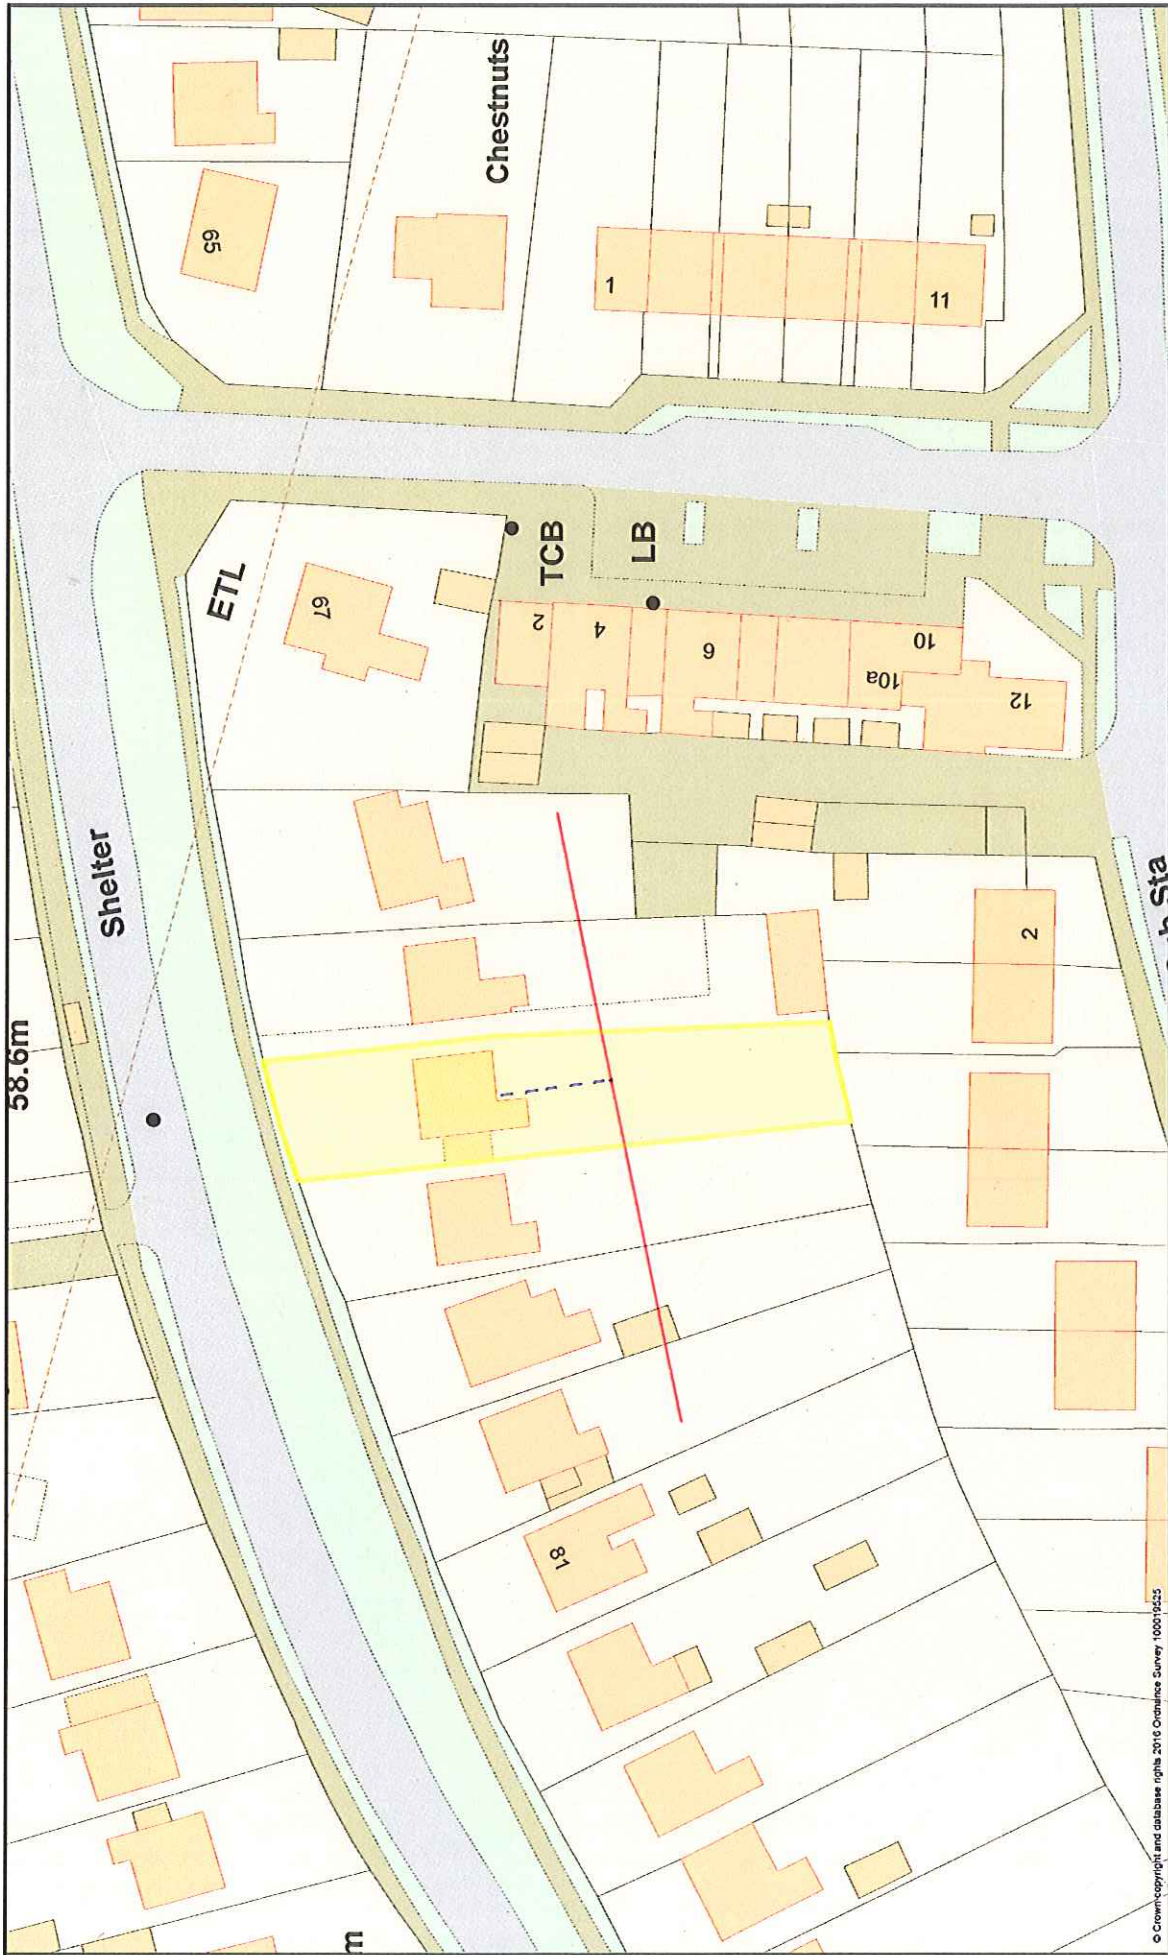

© Crown copyright and database rights. 2016 Ordnance Survey 100019223

Main Sewer

Cuxcent Connection



South and Vale GIS
 Printed on 20 August 2016
 at a scale of 1:500



Use of White Horse District Council is intended to use Ordnance Survey mapping for its own business use as a member of the Public Sector Mapping Agreement.
 Person viewing this mapping should contact Ordnance Survey copyright for advice where they wish to use Ordnance Survey mapping for their own use.