

Scale: 1:1250

**Beech House**  
School Lane  
Milton  
Abingdon  
OX14 4EH

Plot centre co-ordinates: 448660, 192271  
Download file: graemei.zip  
Project name: beech


Supplied by: National Map Centre  
License number: 100031961  
Produced: 09/03/2016  
Serial number: 1644879

Map data

Produced from the Ordnance Survey National Geographic Database and incorporating survey revisions available at this date. © Crown copyright 2016. Reproduction in whole or in part is prohibited without prior permission of the Ordnance Survey. Ordnance Survey and the OS symbol are trade marks. The representation of a road, track or path is no evidence of a right of way. The representation of features as line is no evidence of a property boundary.




ROADSIDE ELEVATIONS

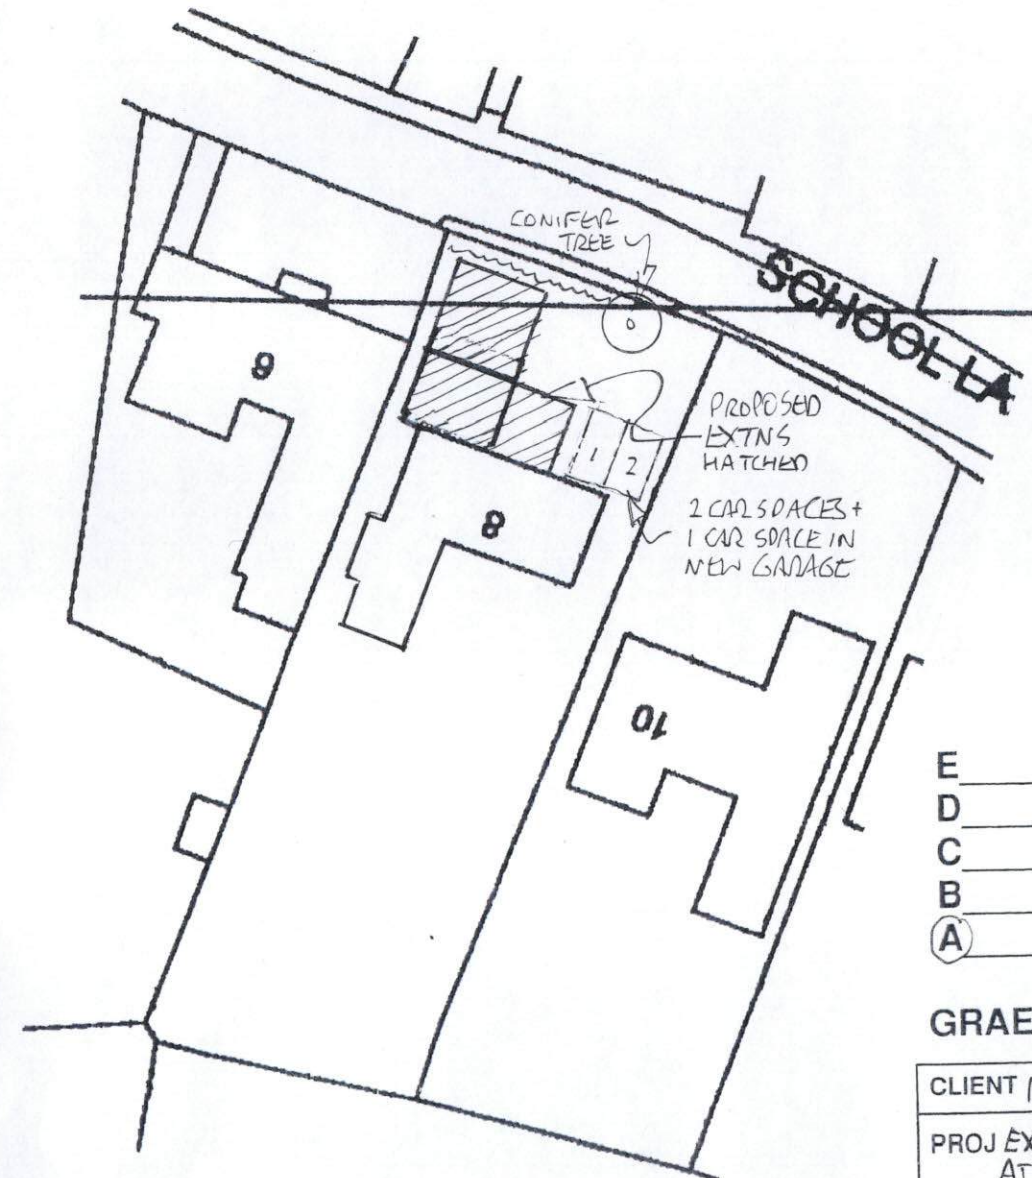

E \_\_\_\_\_  
D \_\_\_\_\_  
C \_\_\_\_\_  
B \_\_\_\_\_  
A \_\_\_\_\_ DATE 17-10-16

**GRAEME JONES ARCHITECT**

CLIENT	MR + MRS J WATTAM
PROJ	EXTN OVER GARAGE, NEW HALL + GARAGE AT BEECH HOUSE, SCHOOL LN, MILTON
DWG REF	L.1
PROJ REF	876/15
DRAWING	LOCATION PLAN, SITE PLAN AND PHOTO
SCALE	1:1250 / 1:500 DATE 9-3-16 DRWN GRJ

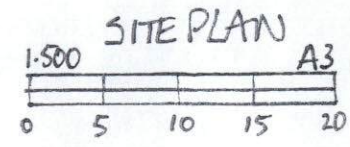





NORTH ROADSIDE ELEVATION



WEST ELEVATION

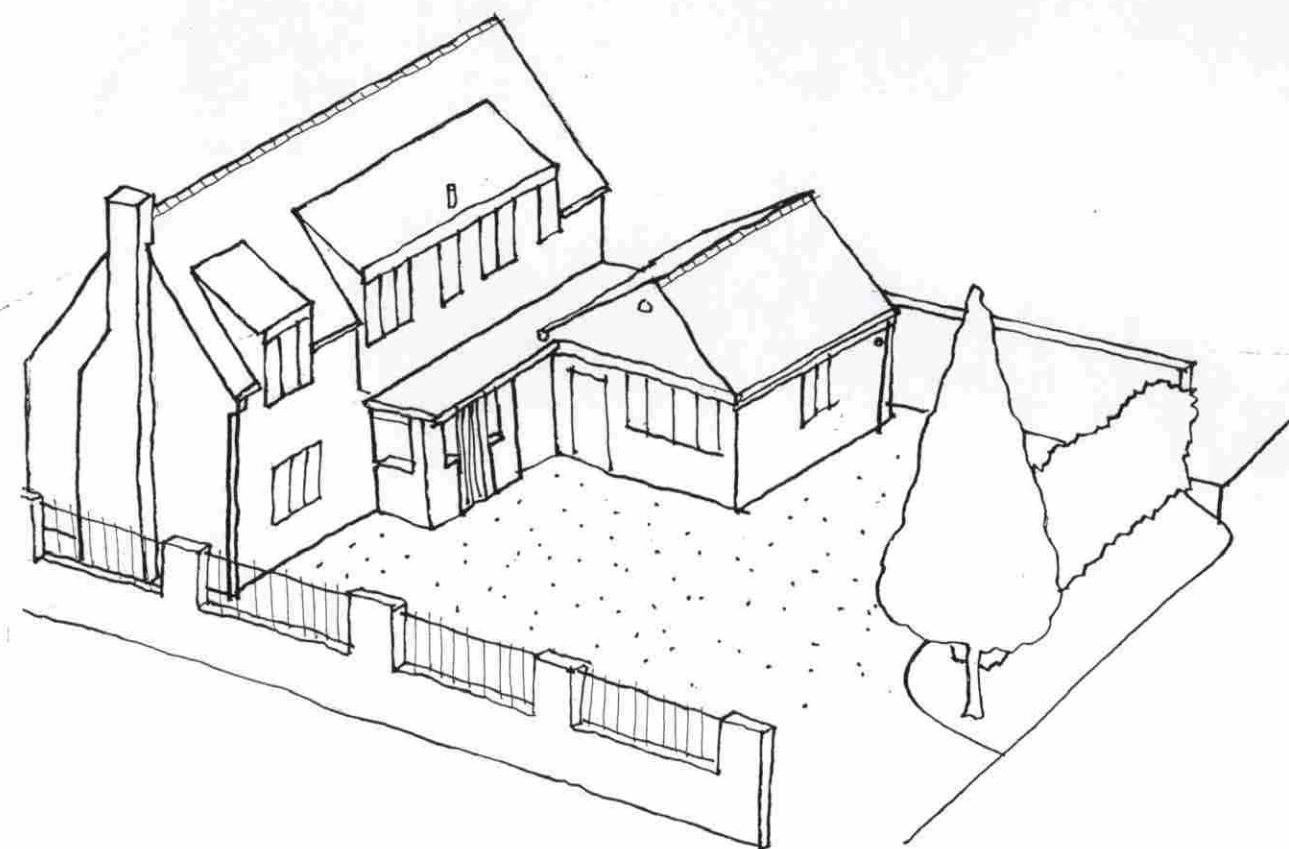

SKETCH FROM N.E.

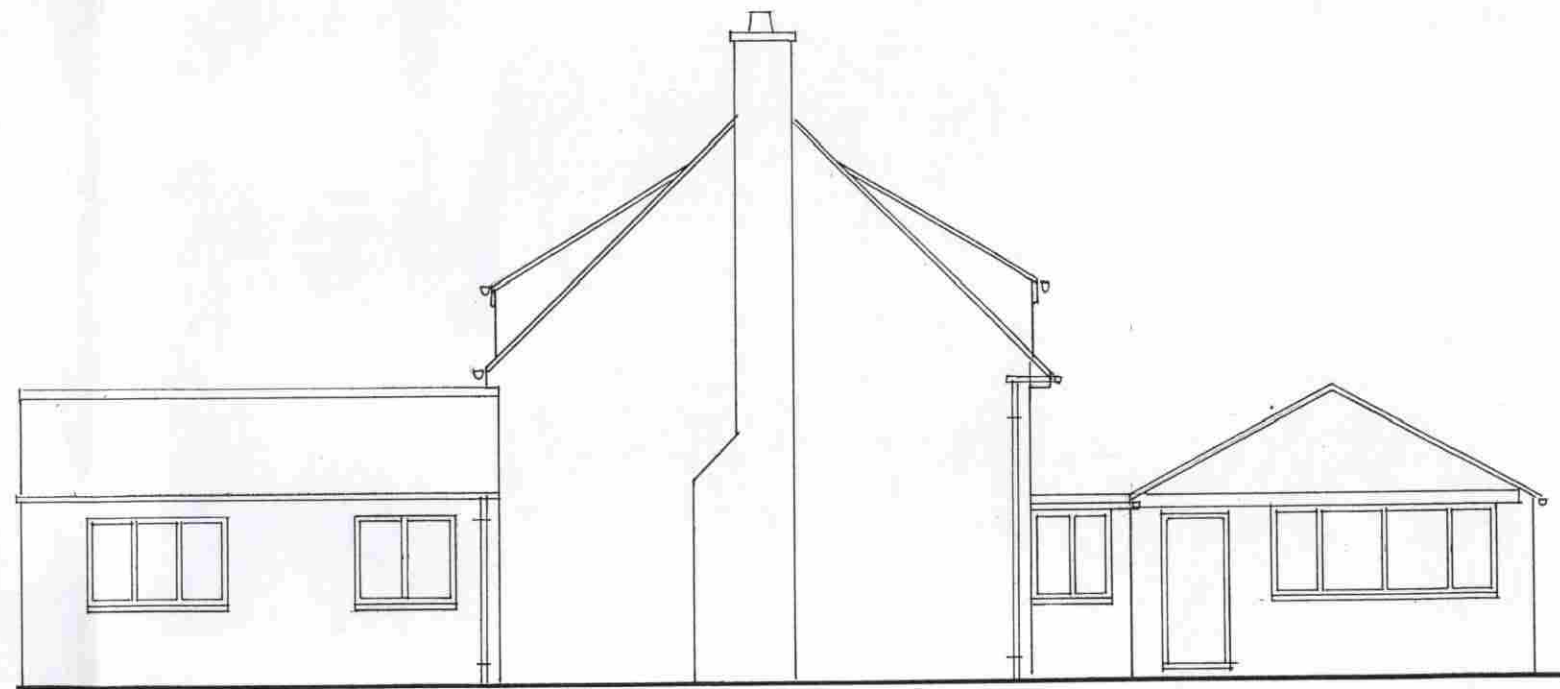

EAST ELEVATION


BROWN TILES  
RED BRICK  
WHITE UPV WINDOWS



E	_____
D	_____
C	_____
B	_____
A	_____ DATE _____



**GRAEME JONES ARCHITECT**

CLIENT MR AND MRS J. WATTAM	
PROJECT NO. 876/15, NEW HALL + GARAGE AT BEECH HSE, SCHOOL LN, MILTON	
DWG REF L. 3	PROJ REF 876/15
DRAWING EXISTING ELEVATIONS AND SKETCH	
SCALE 1:100	DATE 9.3.16 DRWN GRJ

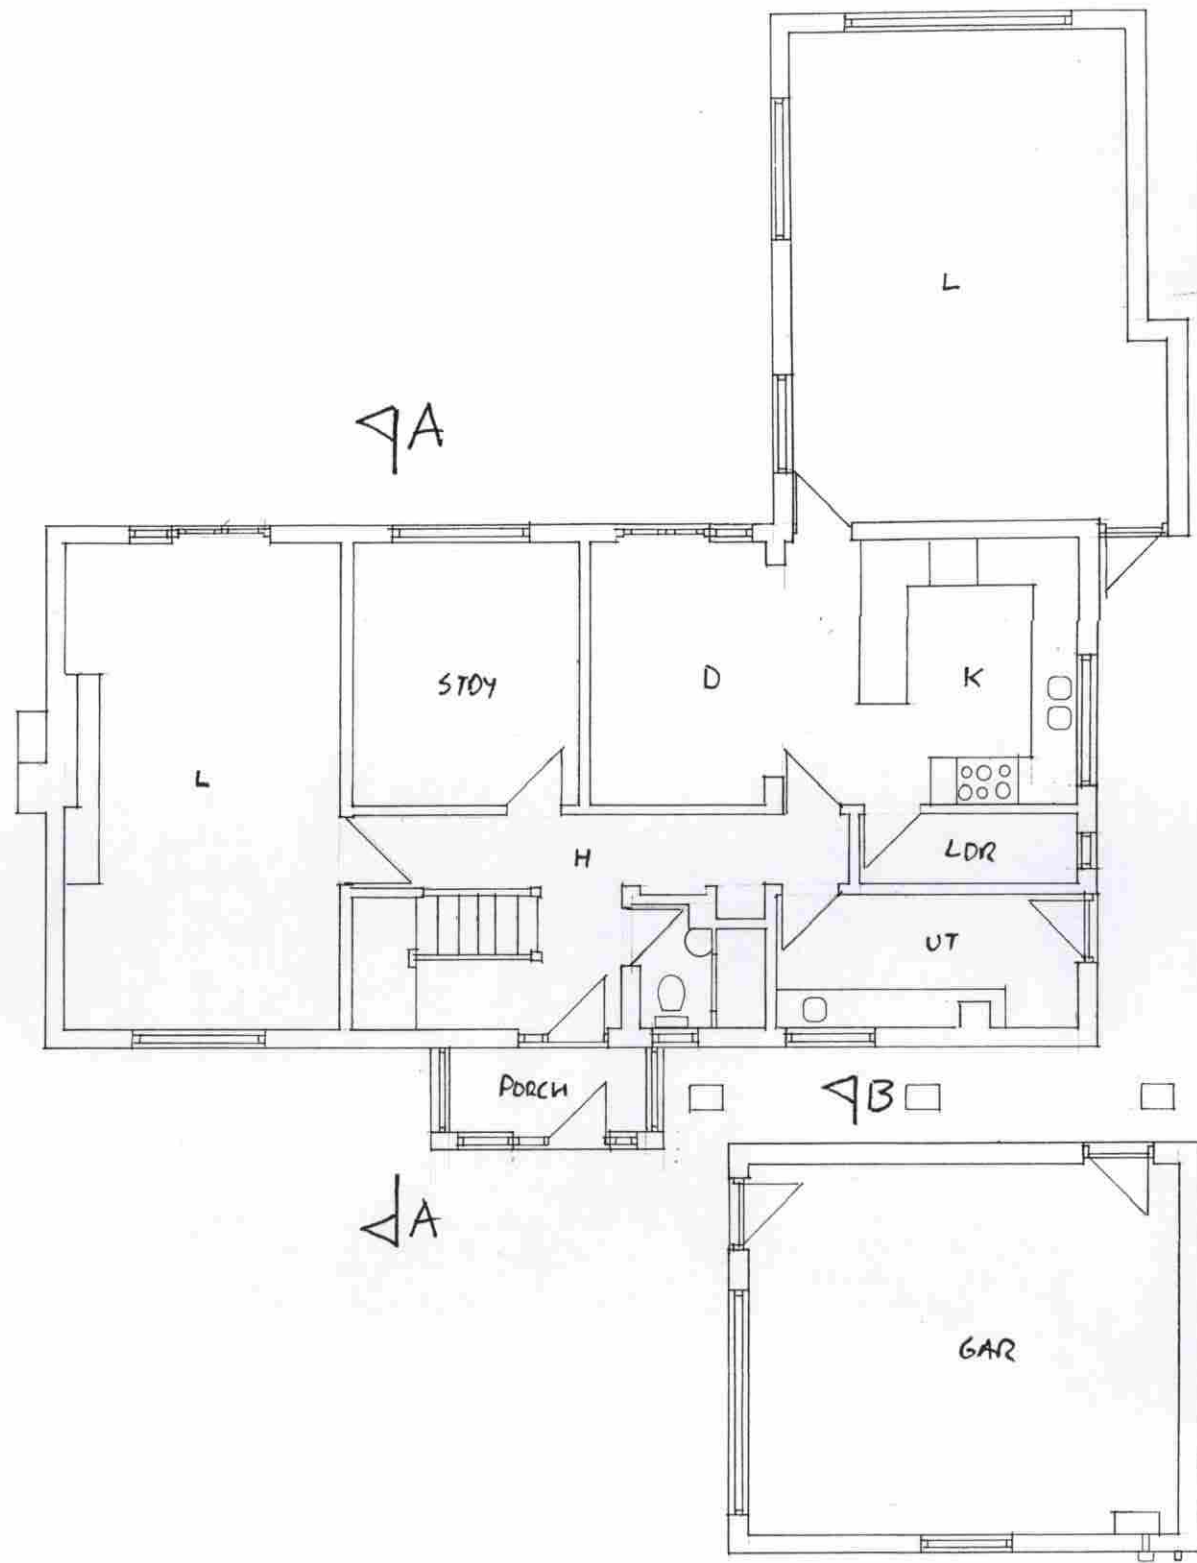

GROUND FLOOR

↙B

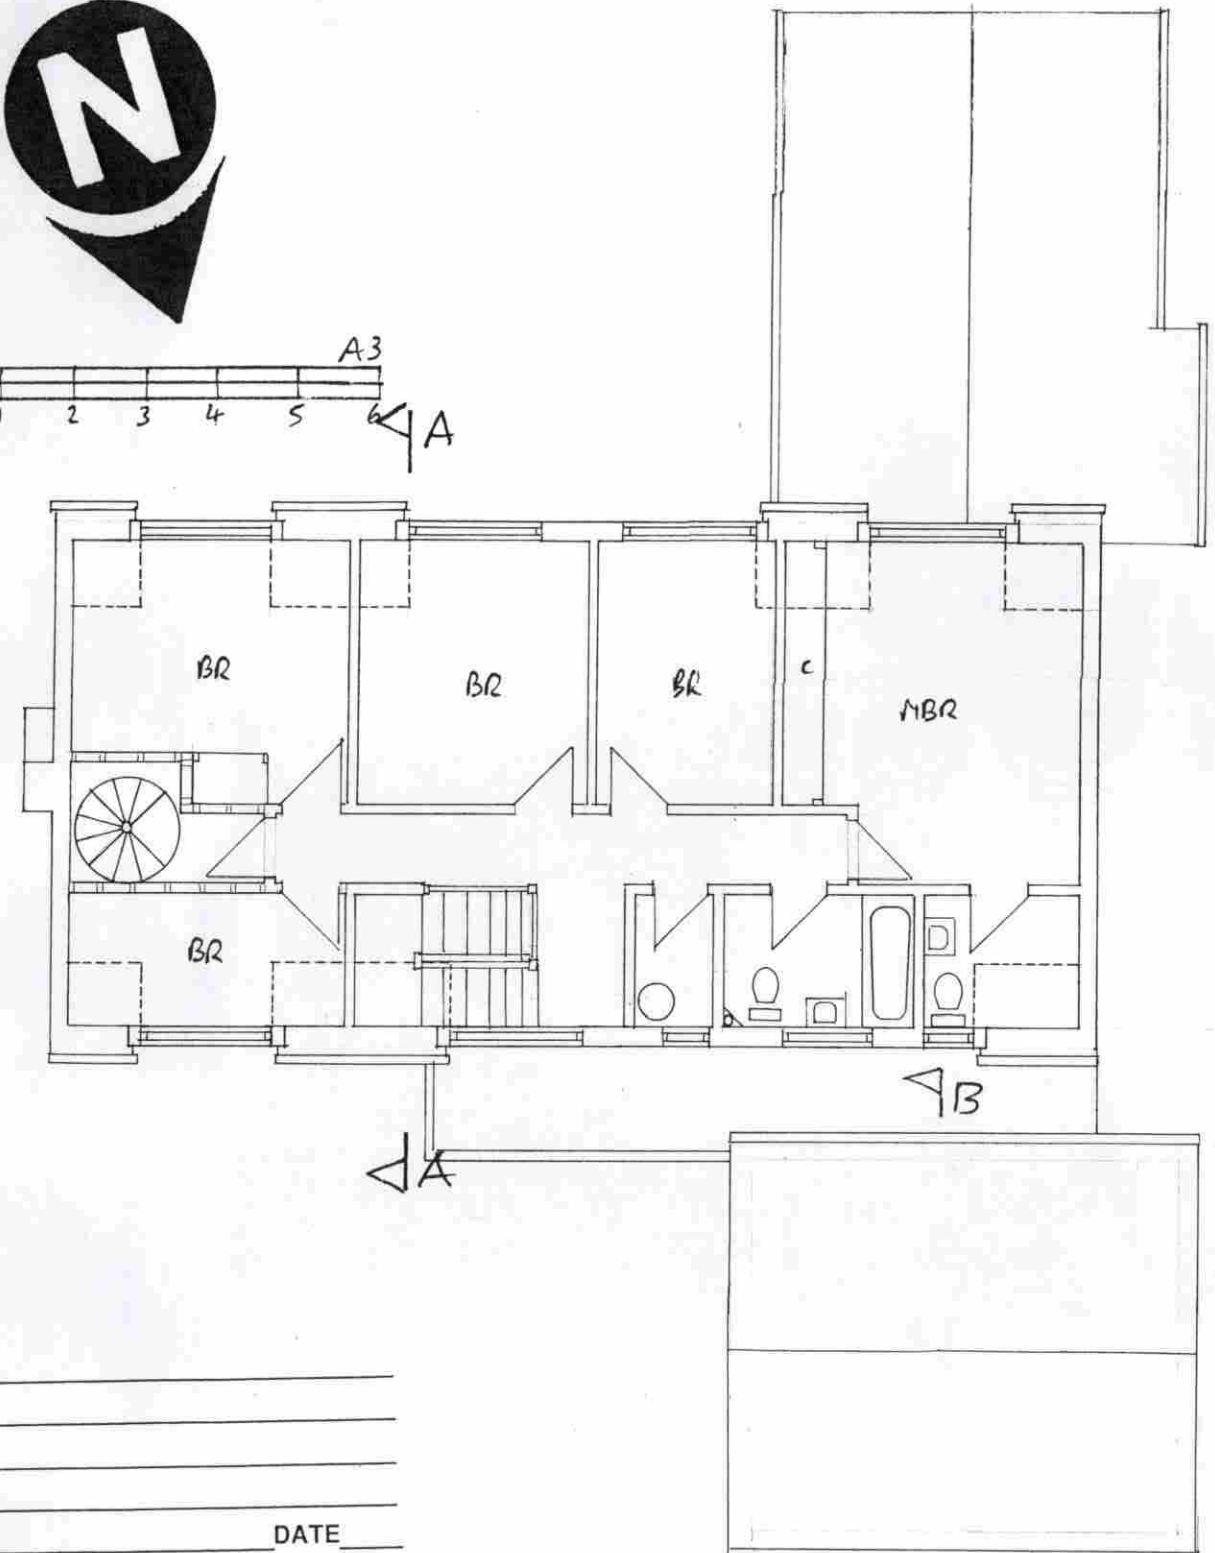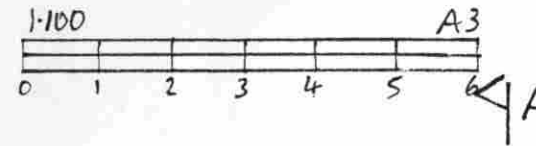


FIRST FLOOR ↙B

E	_____
D	_____
C	_____
B	_____
A	_____ DATE _____

**GRAEME JONES ARCHITECT**


CLIENT	MR AND MRS J WATTAM
PROJ	EXTN OVER GARAGE, NEW HALL + GARAGE AT BEECH HSE, SCHOOL LN, MILTON
DWG REF	L.2 PROJ REF 876/15
DRAWING	EXISTING GRND + 1ST FL PLANS
SCALE	1:100 DATE 9.3.16 DRWN GRJ

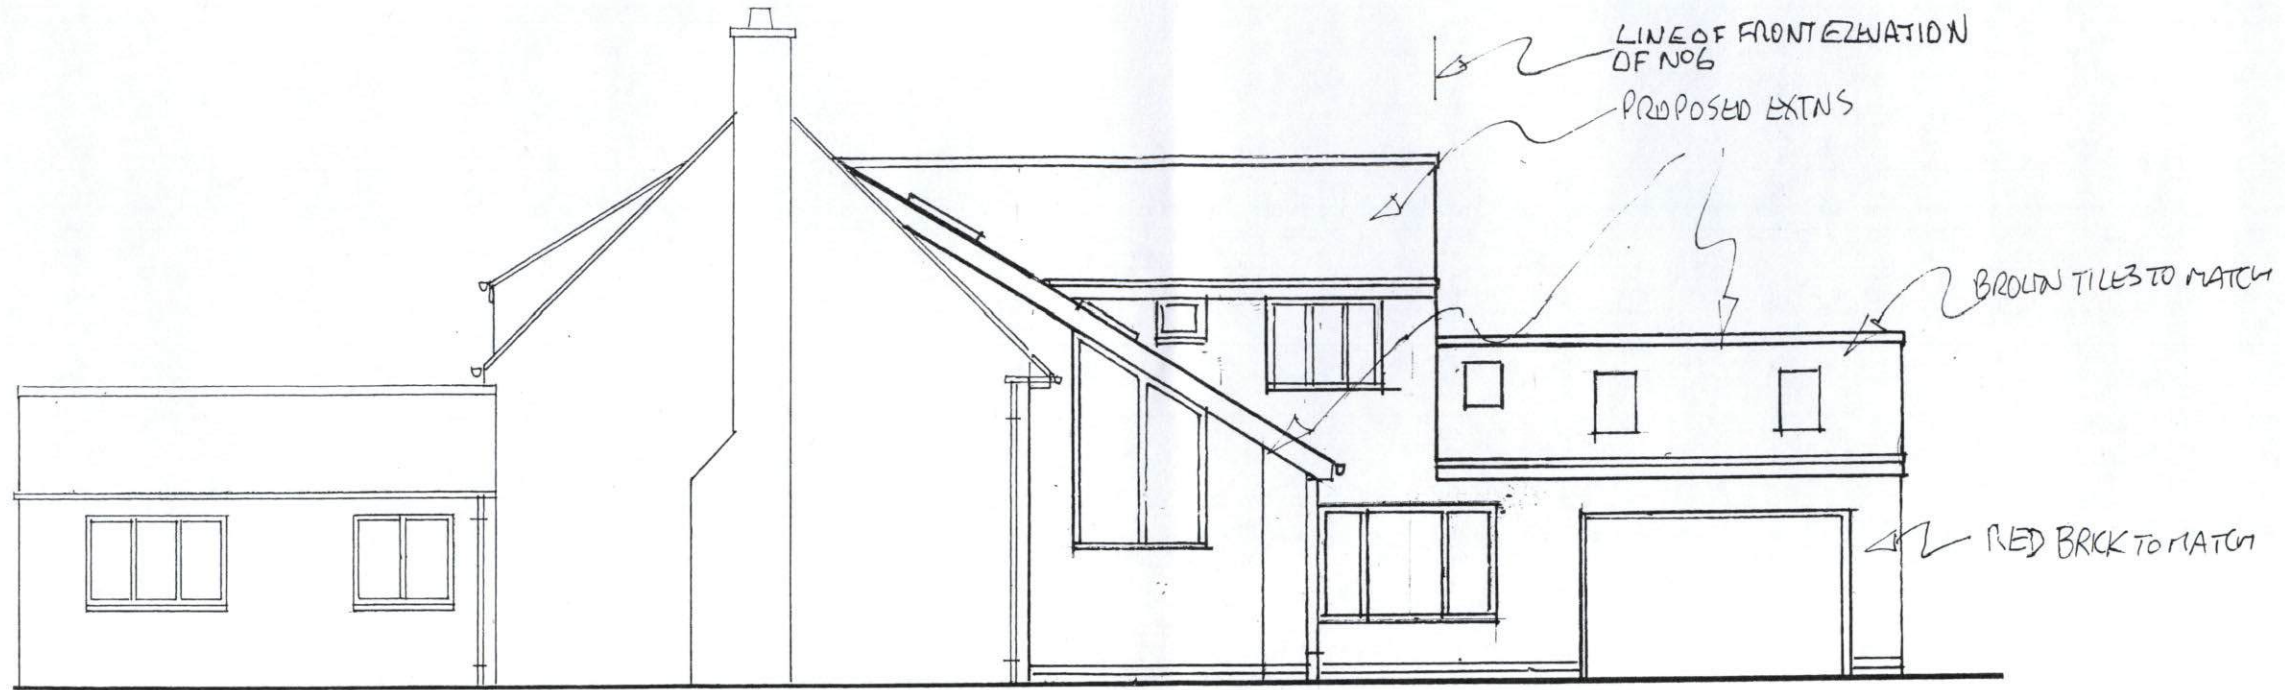


EAST ELEVATION



WEST ELEVATION

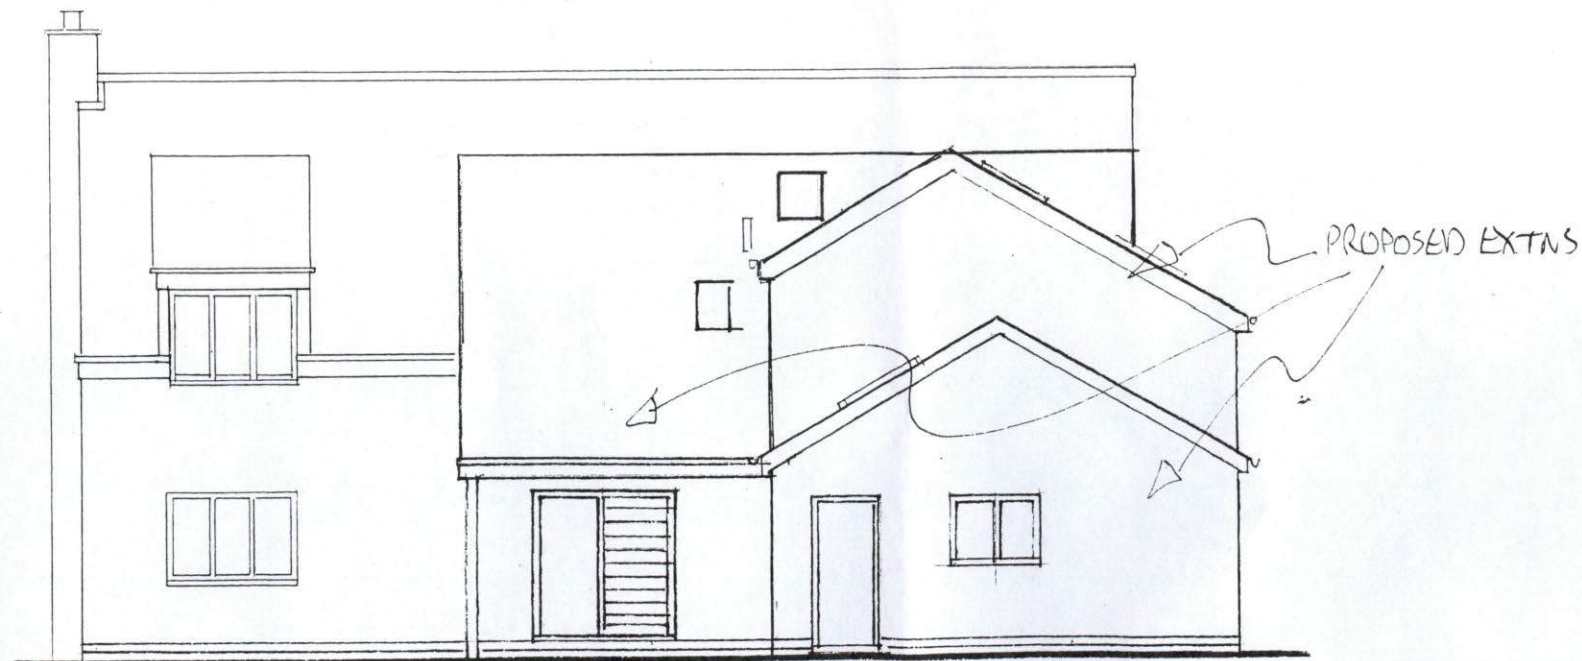

NORTH ROADSIDE ELEVATION

 


- E \_\_\_\_\_
- D \_\_\_\_\_
- C \_\_\_\_\_
- B \_\_\_\_\_


(A) FIRST FLOOR GABLE SET BACK TO LINE UP WITH NO6 DATE 17.10.16

**GRAEME JONES ARCHITECT**



CLIENT MR+MRS J. WATTAM	
PROJ EXTN OVER GARAGE, NEW HALL+GARAGE AT BEECH HSE. SCHOOL LN, MILTON	
DWG REF L.6	PROJ REF 876/15
DRAWING PROPOSED ELEVATIONS	
SCALE 1:100	DATE 9.3.16 DRWN GRJ

 

GROUND FL PLAN

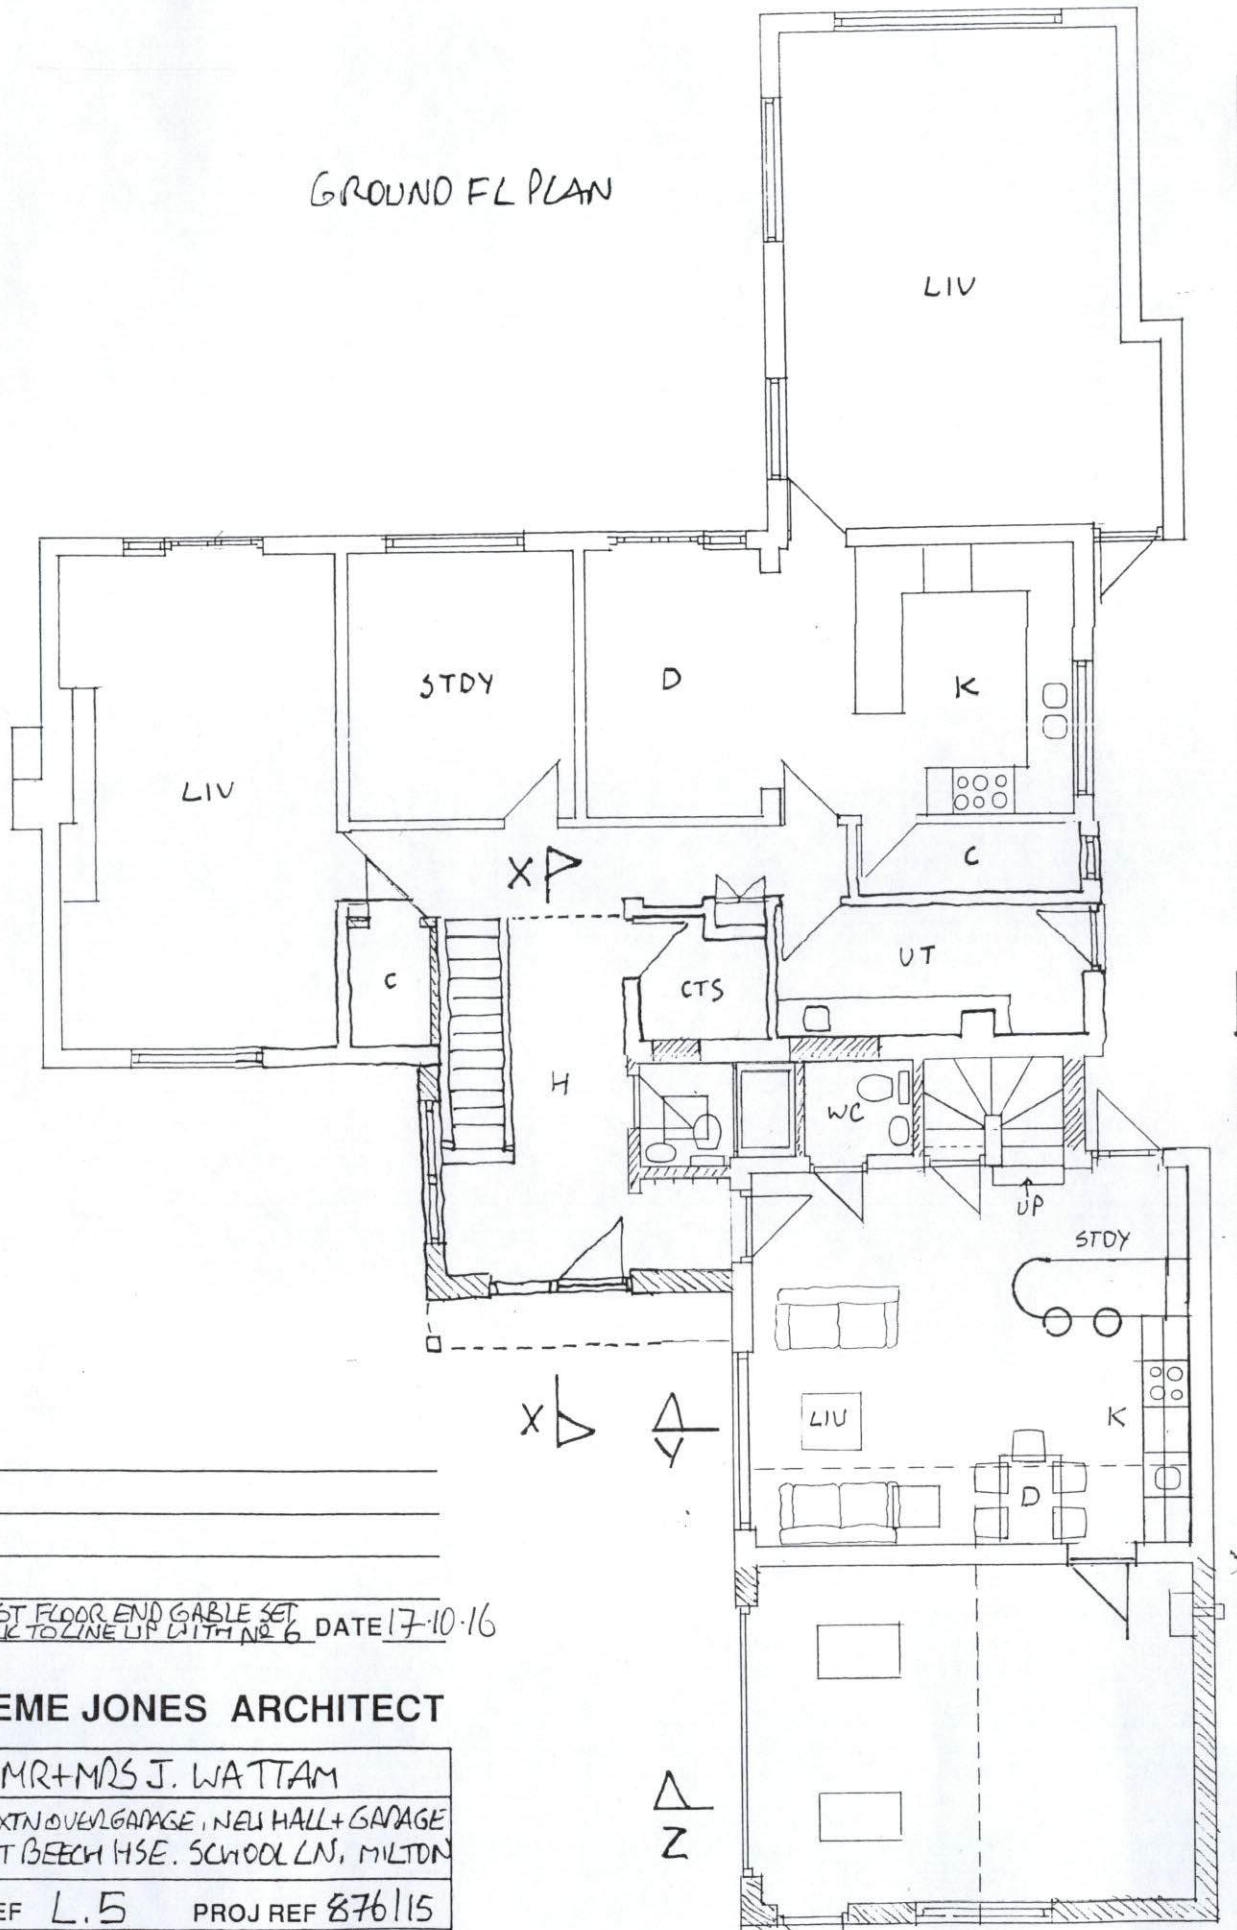

FIRST FL

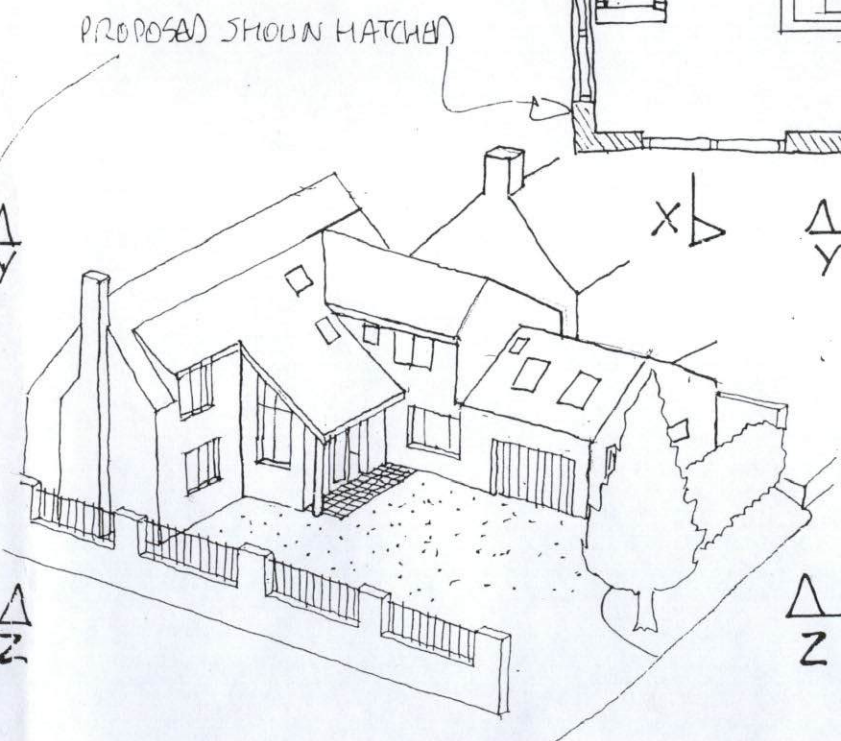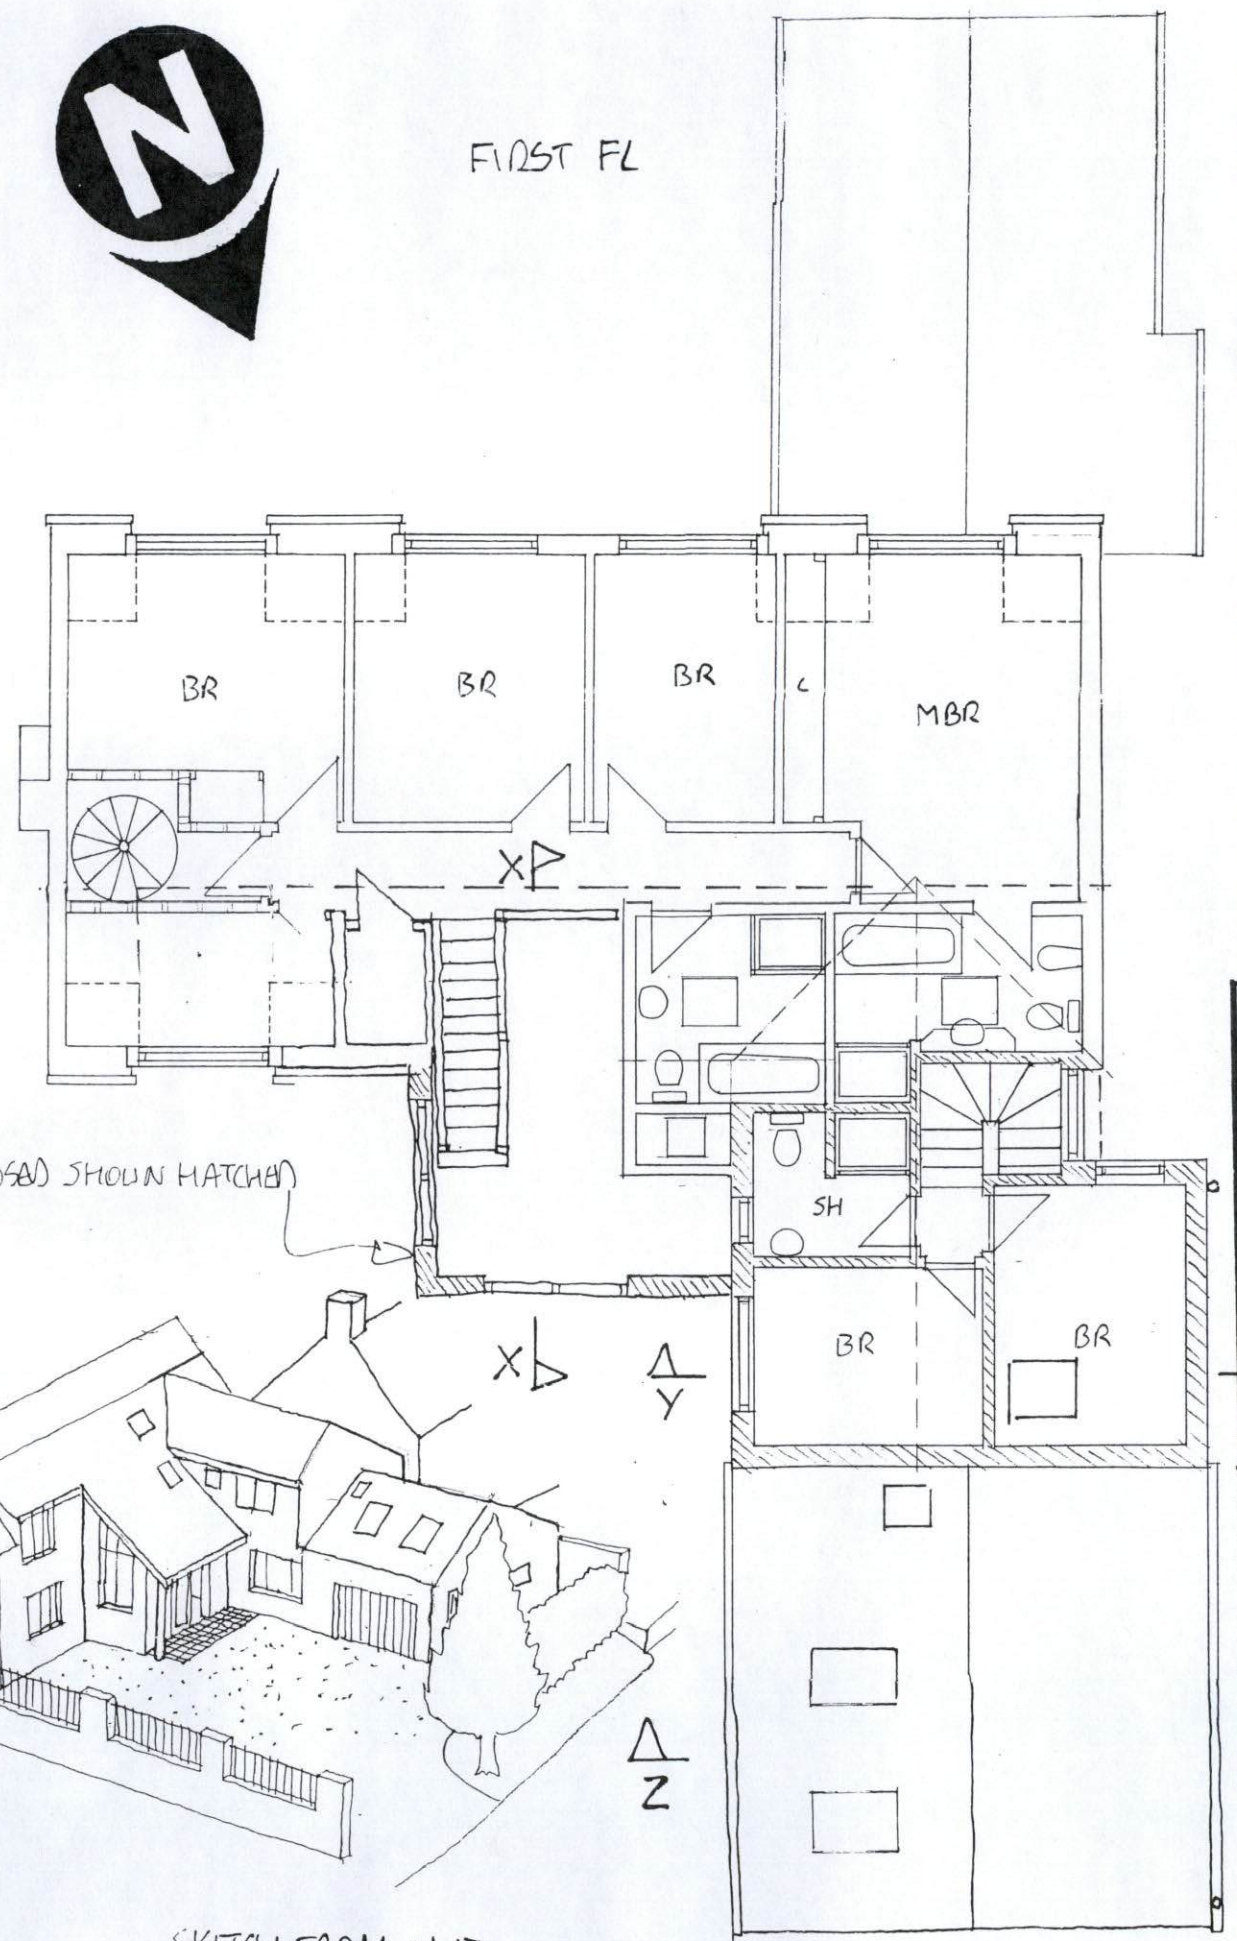

PROPOSAL SHOWN MATCHED






SKETCH FROM N.E

E  
D  
C  
B  
A FIRST FLOOR END GABLE SET BACK TO LINE UP WITH NO 6 DATE 17-10-16

**GRAEME JONES ARCHITECT**

CLIENT	MR+MRS J. WATTAM
PROJ	EXTN OVER GARAGE, NEW HALL + GARAGE AT BEECH HSE. SCHOOL LN, MILTON
DWG REF	L.5 PROJ REF 876115
DRAWING	PROPOSAL GRND AND 1ST FL PLANS + SKETCH
SCALE	1:100 DATE 10-10-16 DRWN GRJ

NO 6  
LINE OF FRONT ELEVATION OF NEIGHBOURING PROPERTY

 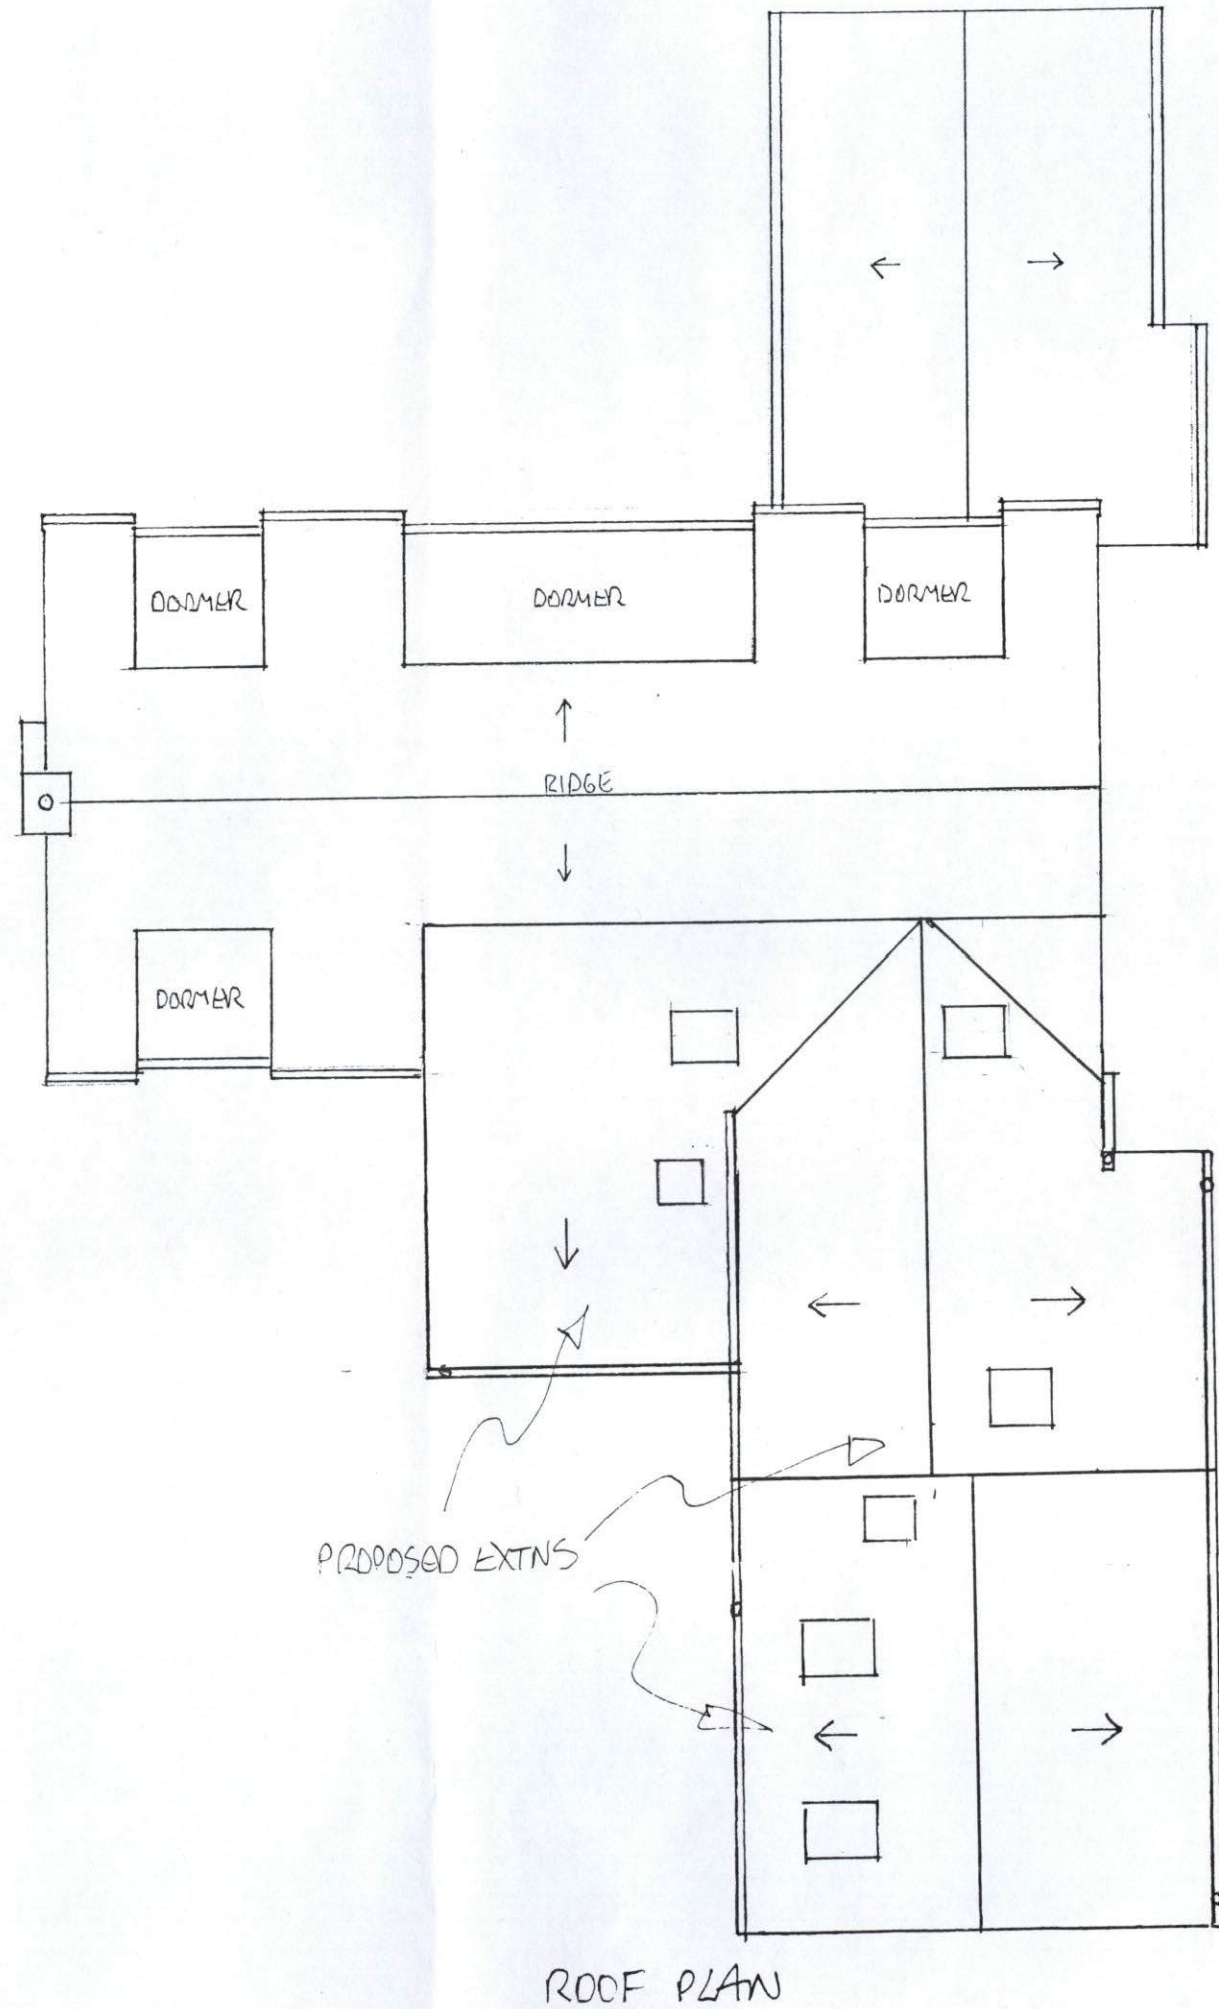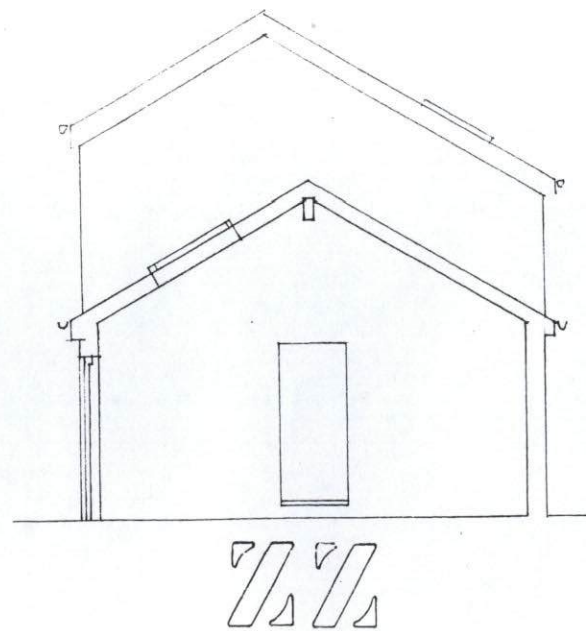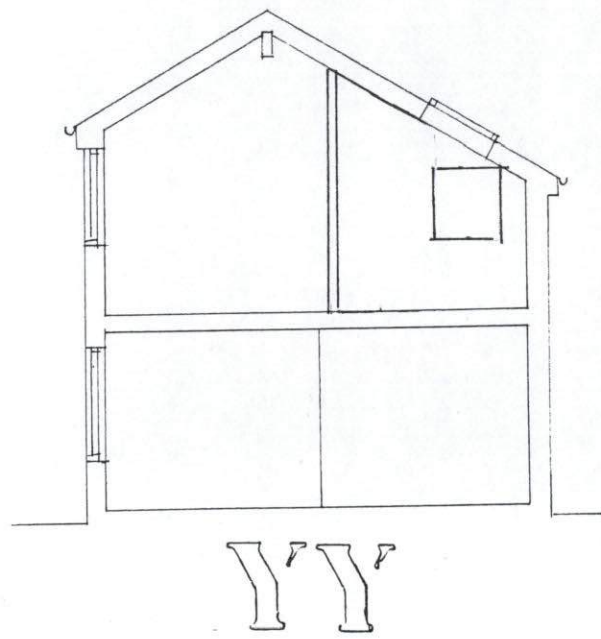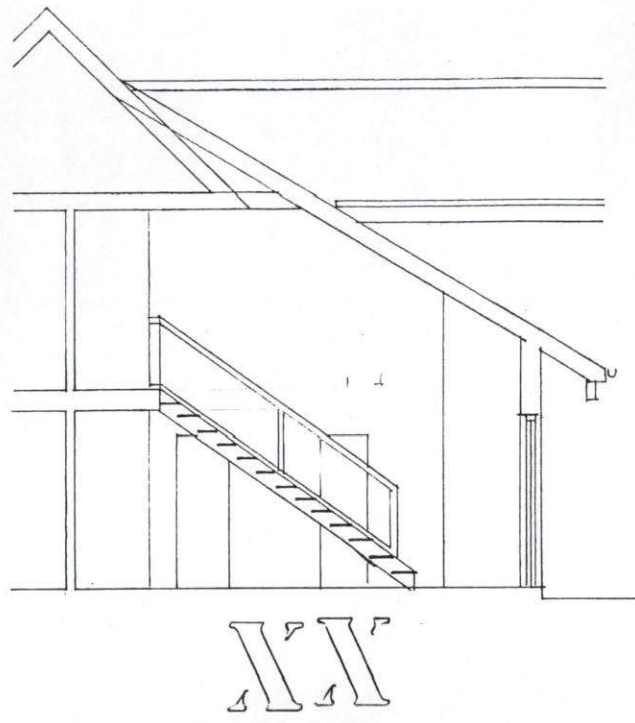

E \_\_\_\_\_

D \_\_\_\_\_

C \_\_\_\_\_

B \_\_\_\_\_

A FIRST FLOOR GABLE SET BACK TO LINE UP WITH NO6 DATE 17.10.16

**GRAEME JONES ARCHITECT**

CLIENT MR AND MRS J. WATTAM

PROJ EXTN OVER GARAGE, NEW HALL + GARAGE AT BEECHSE, SCHOOL LN, MILTON

DWG REF L.7 PROJ REF 876/15

DRAWING PROPOSED SECTIONS XX YY + ZZ AND ROOF PLAN

SCALE 1:100 DATE 9.3.16 DRWN GRJ