

# Appendix 1

**NOTES:**  
DIMENSIONS ARE NOT TO BE SCALED FROM THIS DRAWING  
ALL DIMENSIONS ARE TO BE CHECKED AGAINST ACTUAL SITE  
DIMENSIONS BEFORE ANY WORK IS FABRICATED

**COPYRIGHT RESERVED**  
THIS DRAWING IS THE PROPERTY OF BHP HARWOOD  
ARCHITECTS AND MAY NOT BE COPIED, REPRODUCED LENT OR  
DISCLOSED WITHOUT THEIR EXPRESS PERMISSION IN WRITING.

## REVISIONS

Rev.	Date	Description

Client:  
**Pakeman  
Properties**

Job:  
**Homestead  
Longcot**

Drawing Title:  
**Proposed Site  
Plan**

Scale:  
**1:500 @A3**

Date: Jan 17      Drawn By: JKJ      Checked: SRJ


Drawing No: 3139.201      Revision: A

## PLANNING

The White Barn, Manor Farm, Manor Road  
Wantage, Oxfordshire, OX12 8NE  
T: 01235 765322      F: 01235 765373

The Mansion House, Hartham Park, Corsham,  
Wiltshire, SN13 0RP  
T: 01249 700407      F: 01249 470077

info@bhpharwood.co.uk - www.bhpharwood.co.uk

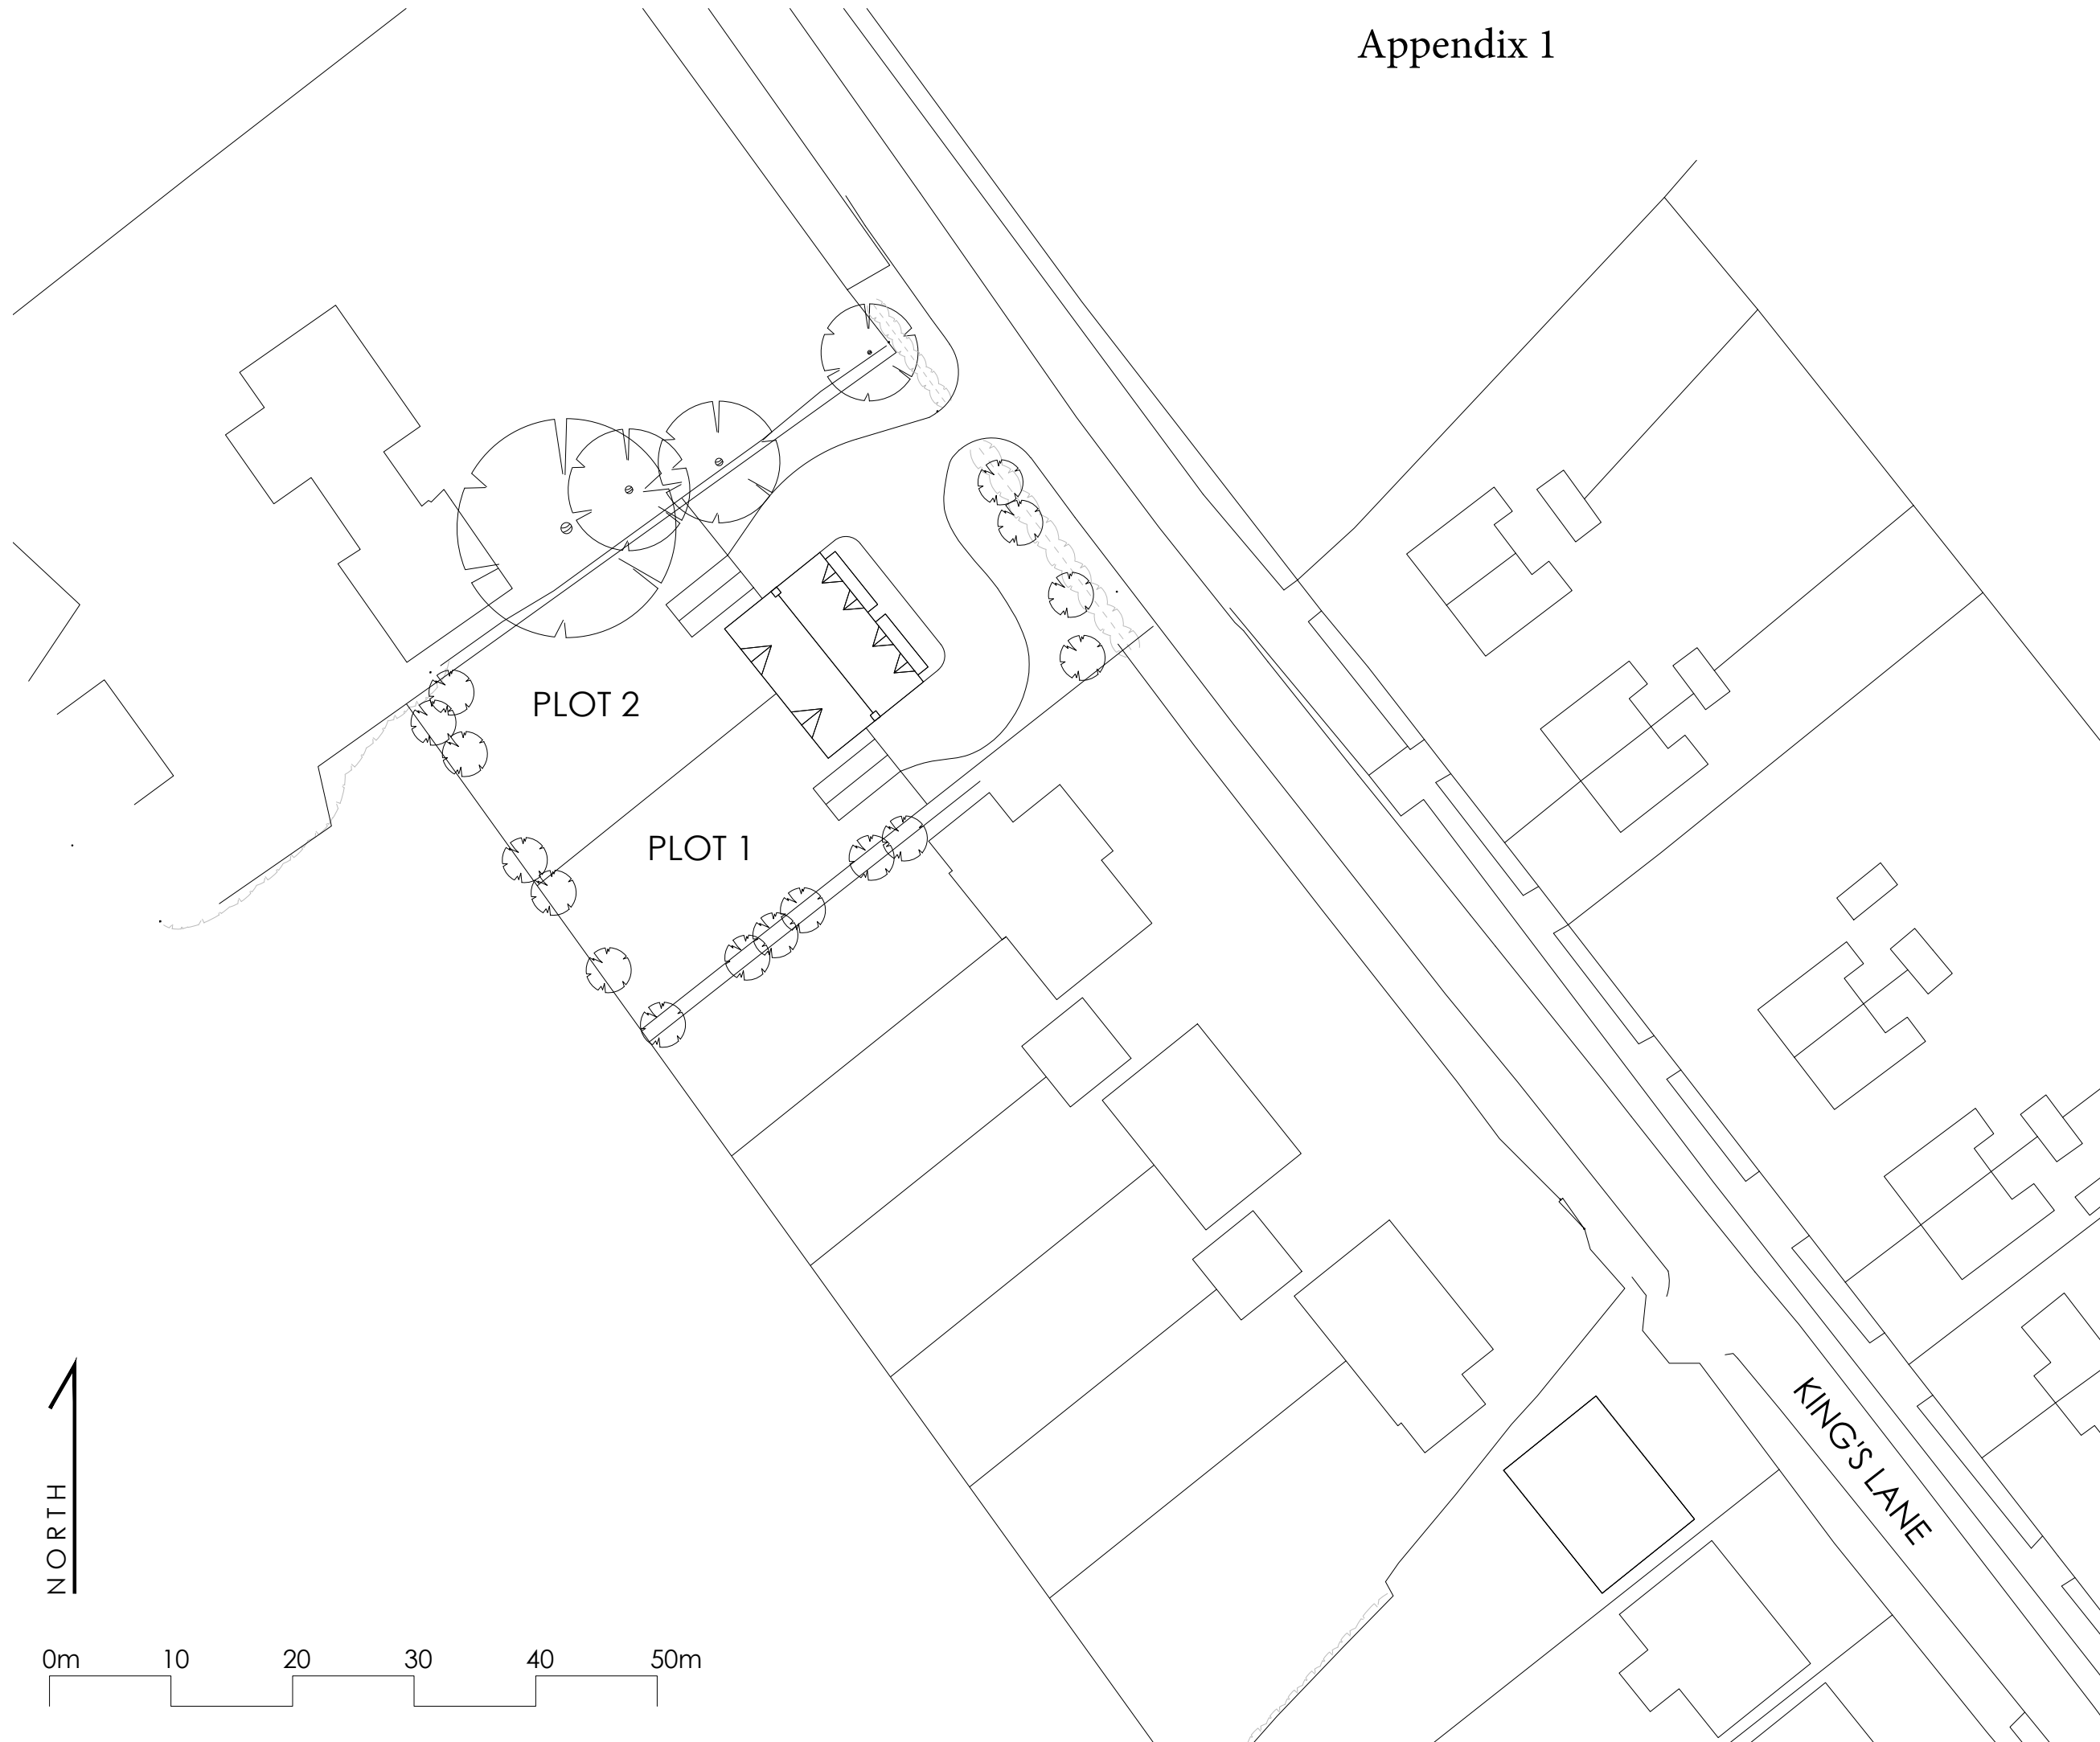


NORTH

0m 10 20 30 40 50m


**NOTES:**  
 DIMENSIONS ARE NOT TO BE SCALED FROM THIS DRAWING  
 ALL DIMENSIONS ARE TO BE CHECKED AGAINST ACTUAL SITE  
 DIMENSIONS BEFORE ANY WORK IS FABRICATED  
**COPYRIGHT RESERVED**  
 THIS DRAWING IS THE PROPERTY OF BHP HARWOOD  
 ARCHITECTS AND MAY NOT BE COPIED, REPRODUCED, LENT OR  
 DISCLOSED WITHOUT THEIR EXPRESS PERMISSION IN WRITING.

**REVISIONS**


Rev.	Date	Description

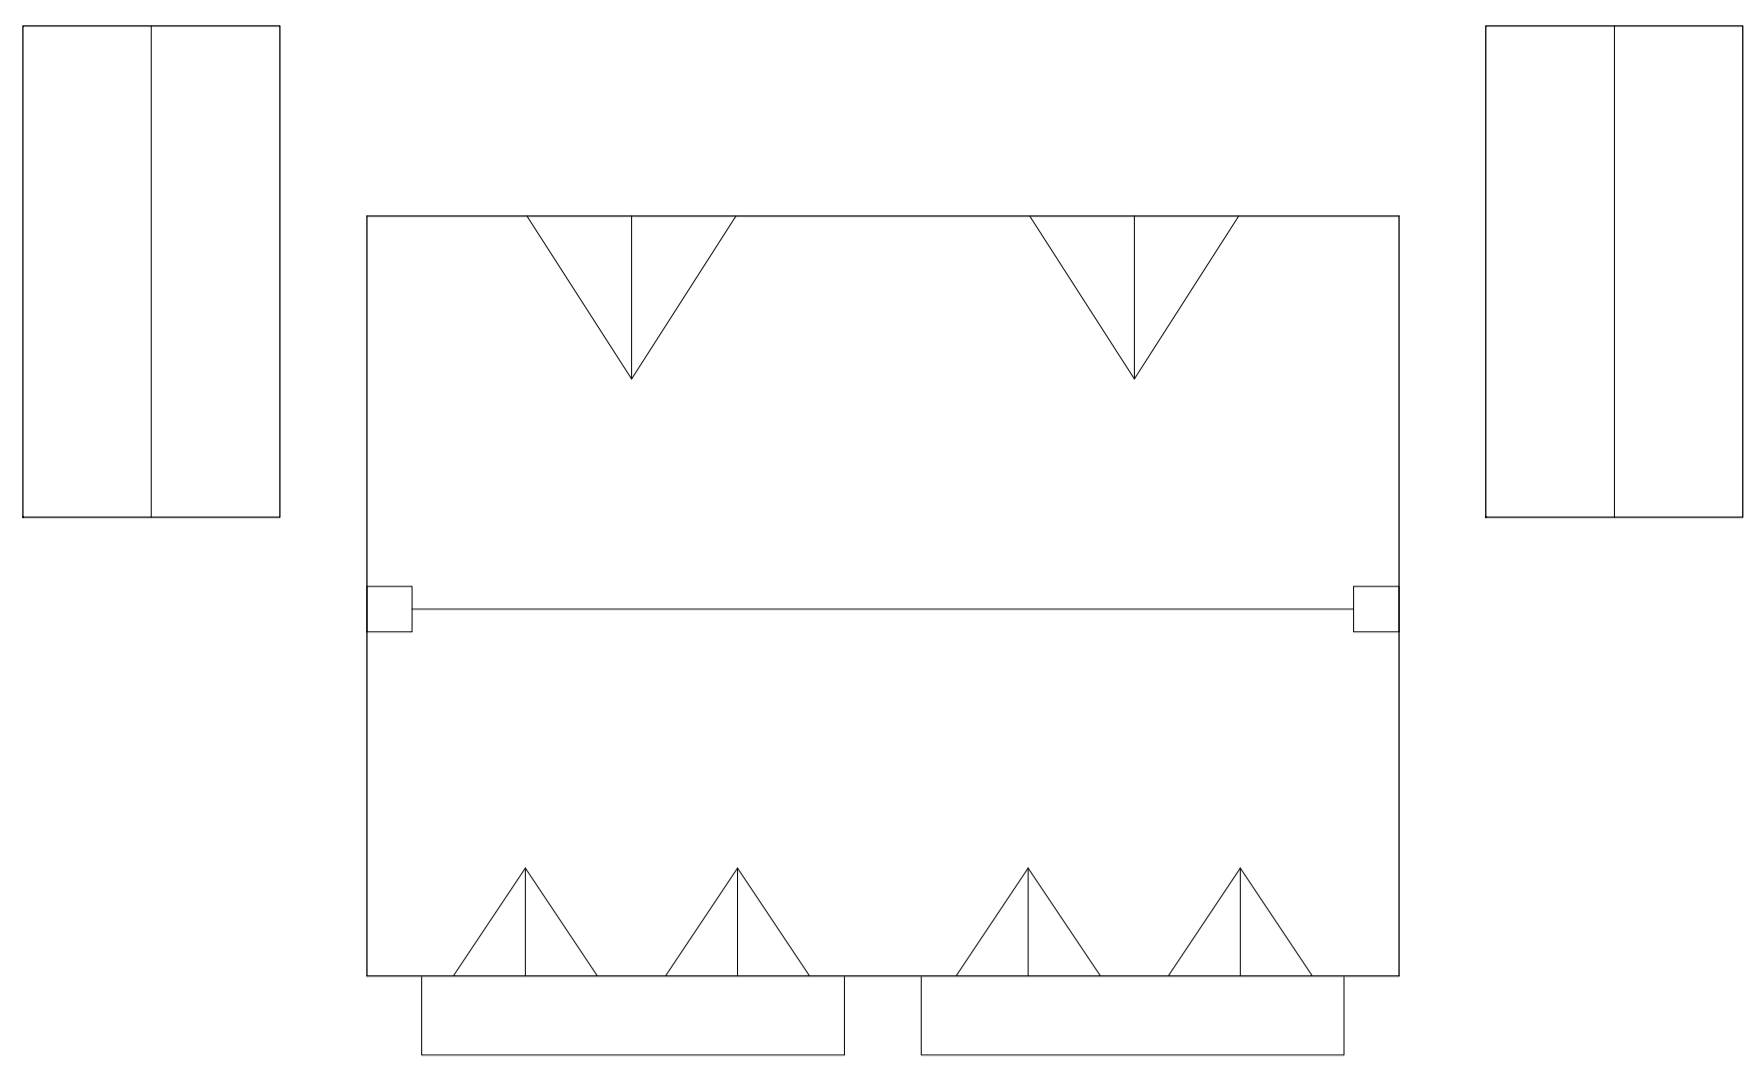


ROOF PLAN

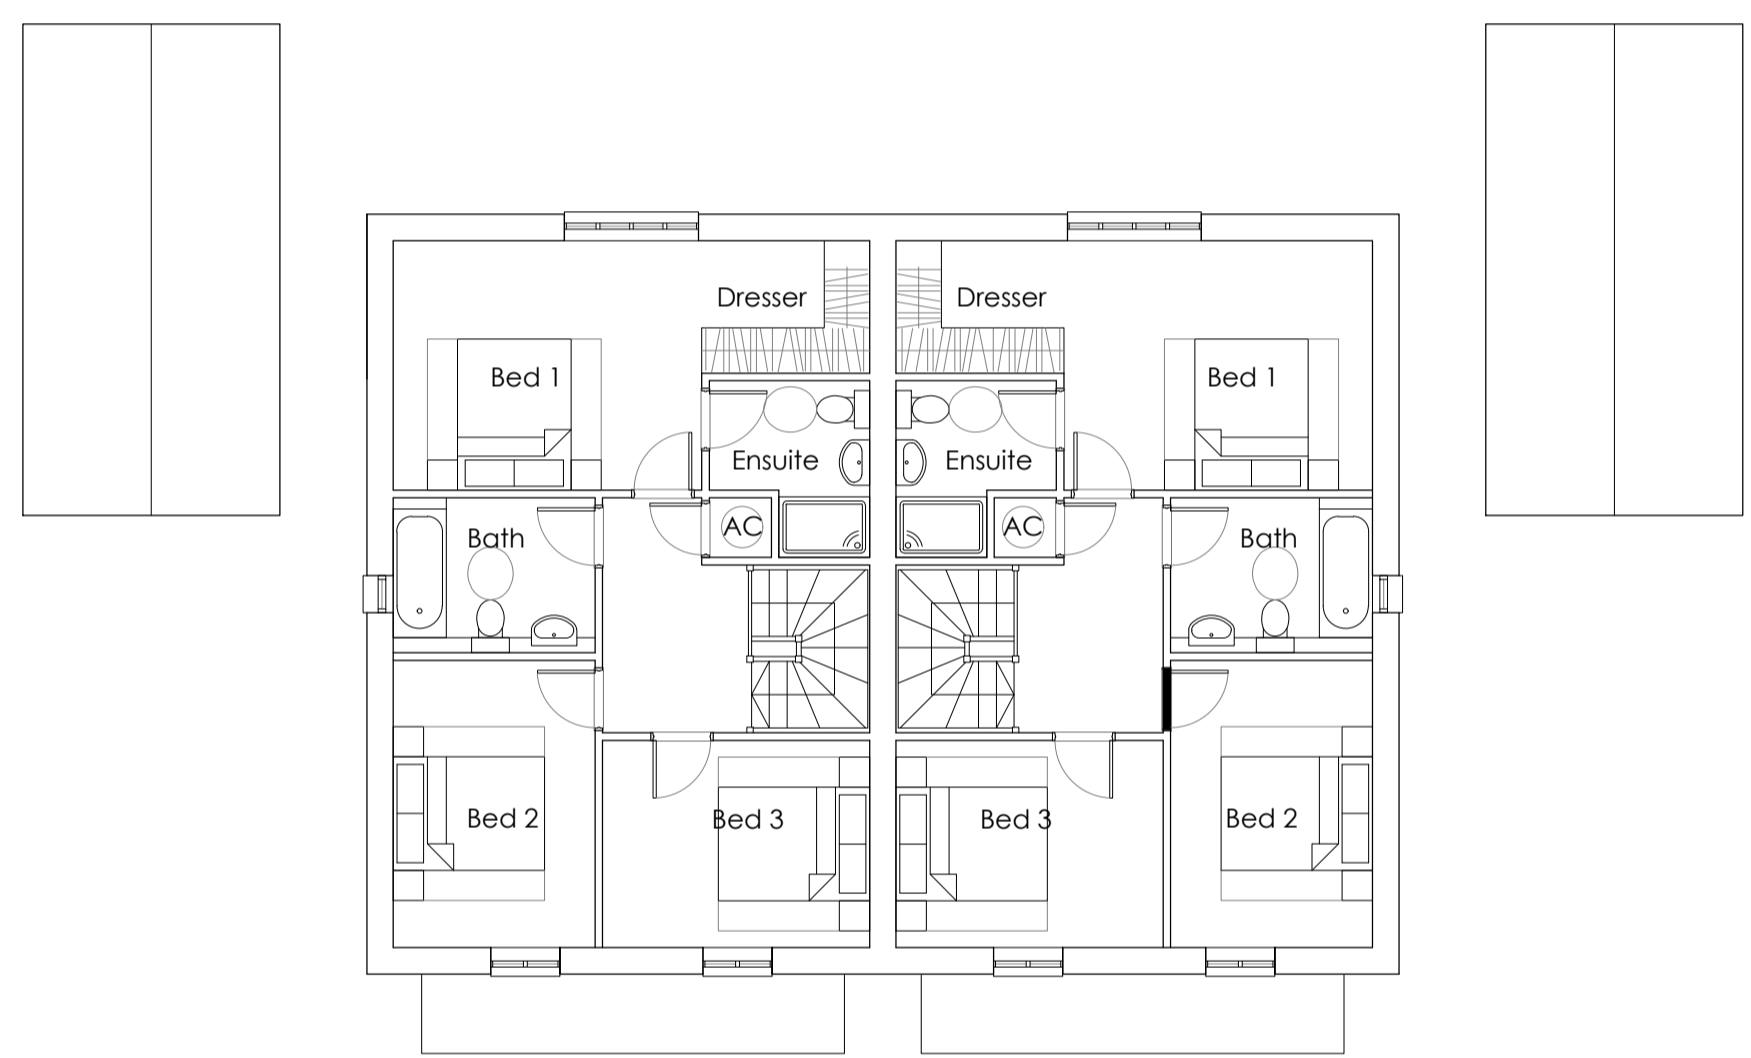

FIRST FLOOR PLAN

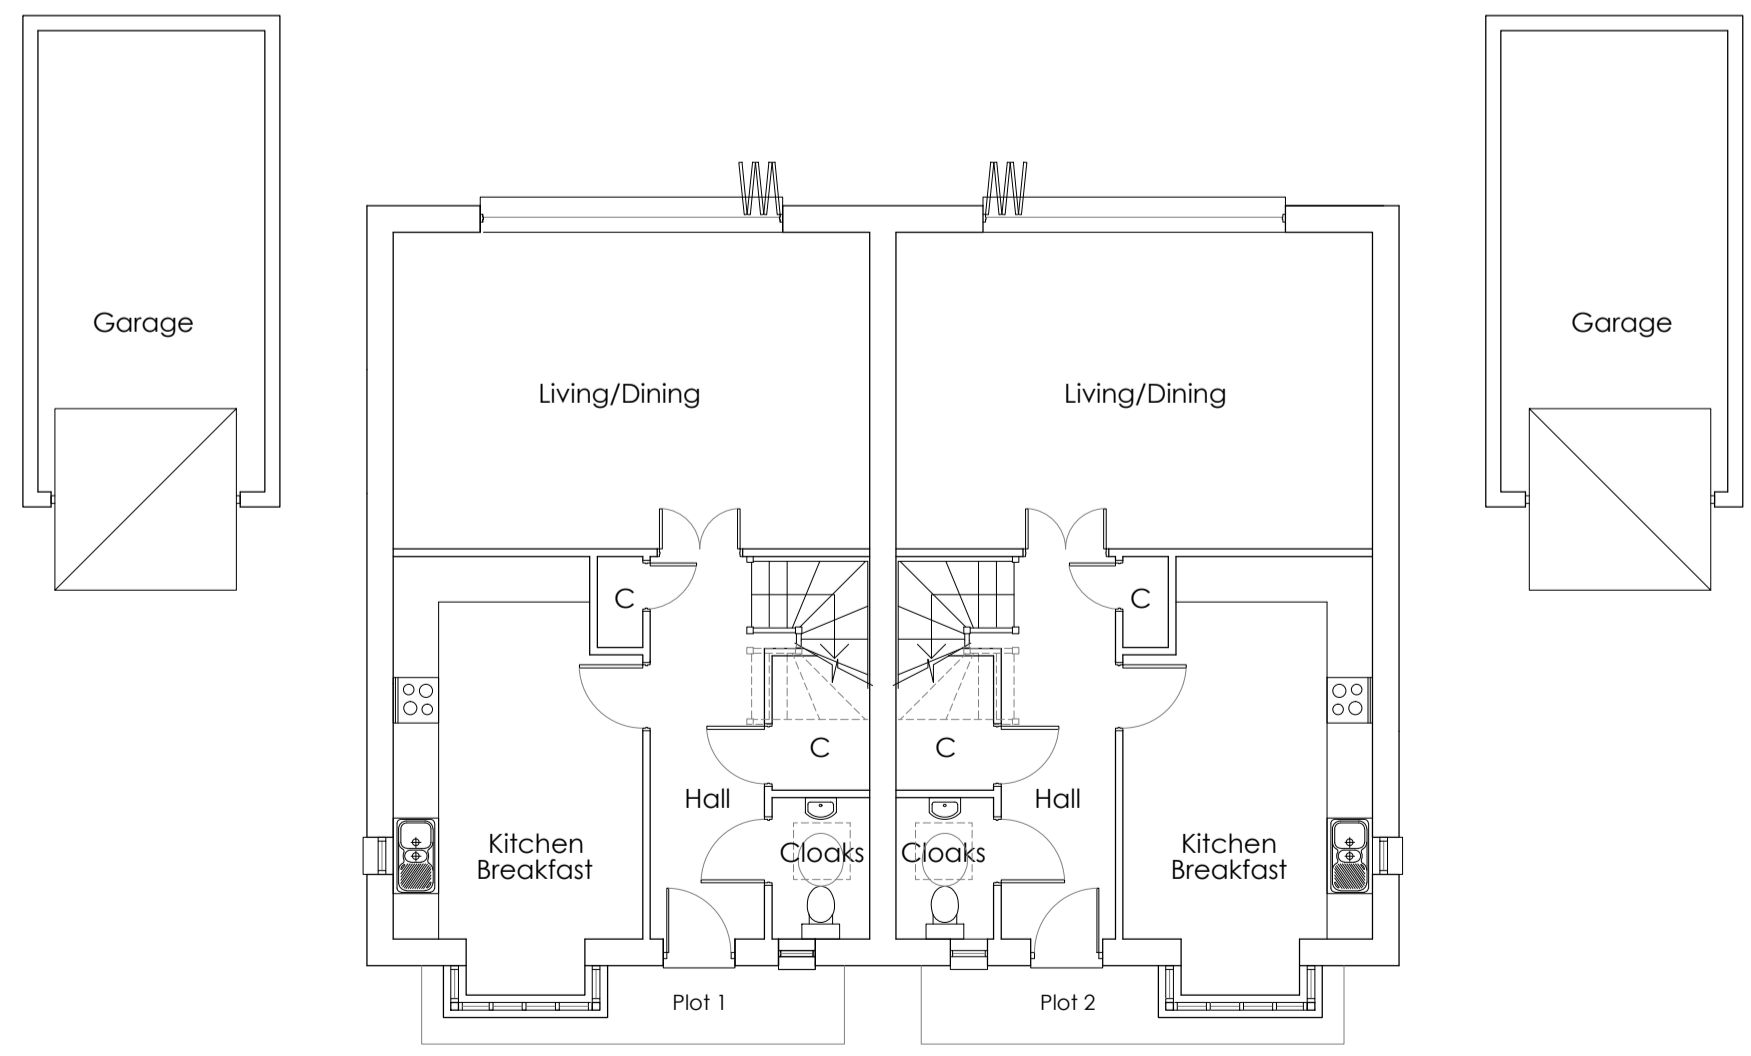

GROUND FLOOR PLAN

 

FRONT ELEVATION



SIDE ELEVATION



REAR ELEVATION



SIDE ELEVATION

**Materials Schedule**

- Roof
  - Plain Clay tile
  - exposed rafter feet
  - black rainwater goods
- Walls
  - Stone plinths, render with stone cills and lintels to openings, string courses.
  - stained wany edged boarding to garages over brickwork plinths.
  - Brickwork Chimneys
- High performance fenestration

Client :  
 Pakeman  
 Properties

Job :  
 Homestead,  
 Longcot

Drawing Title:  
 Plots 1 and 2  
 Plans and  
 Elevations

Scale:  
 1:100 @ A1


Date: Jan 2017 Drawn By: JKJ Checked: SRJ

Drawing No: 3139.202 Revision: A

**PLANNING**

The White Barn, Manor Farm, Manor Road  
 Wantage, Oxfordshire, OX12 8NE  
 T: 01235 765322 F: 01235 765373  
 The Mansion House, Hartham Park, Corsham,  
 Wiltshire, SN13 0RP  
 T: 01249 700489 F: 01249 470077  
 info@bpharwood.co.uk - www.bpharwood.co.uk



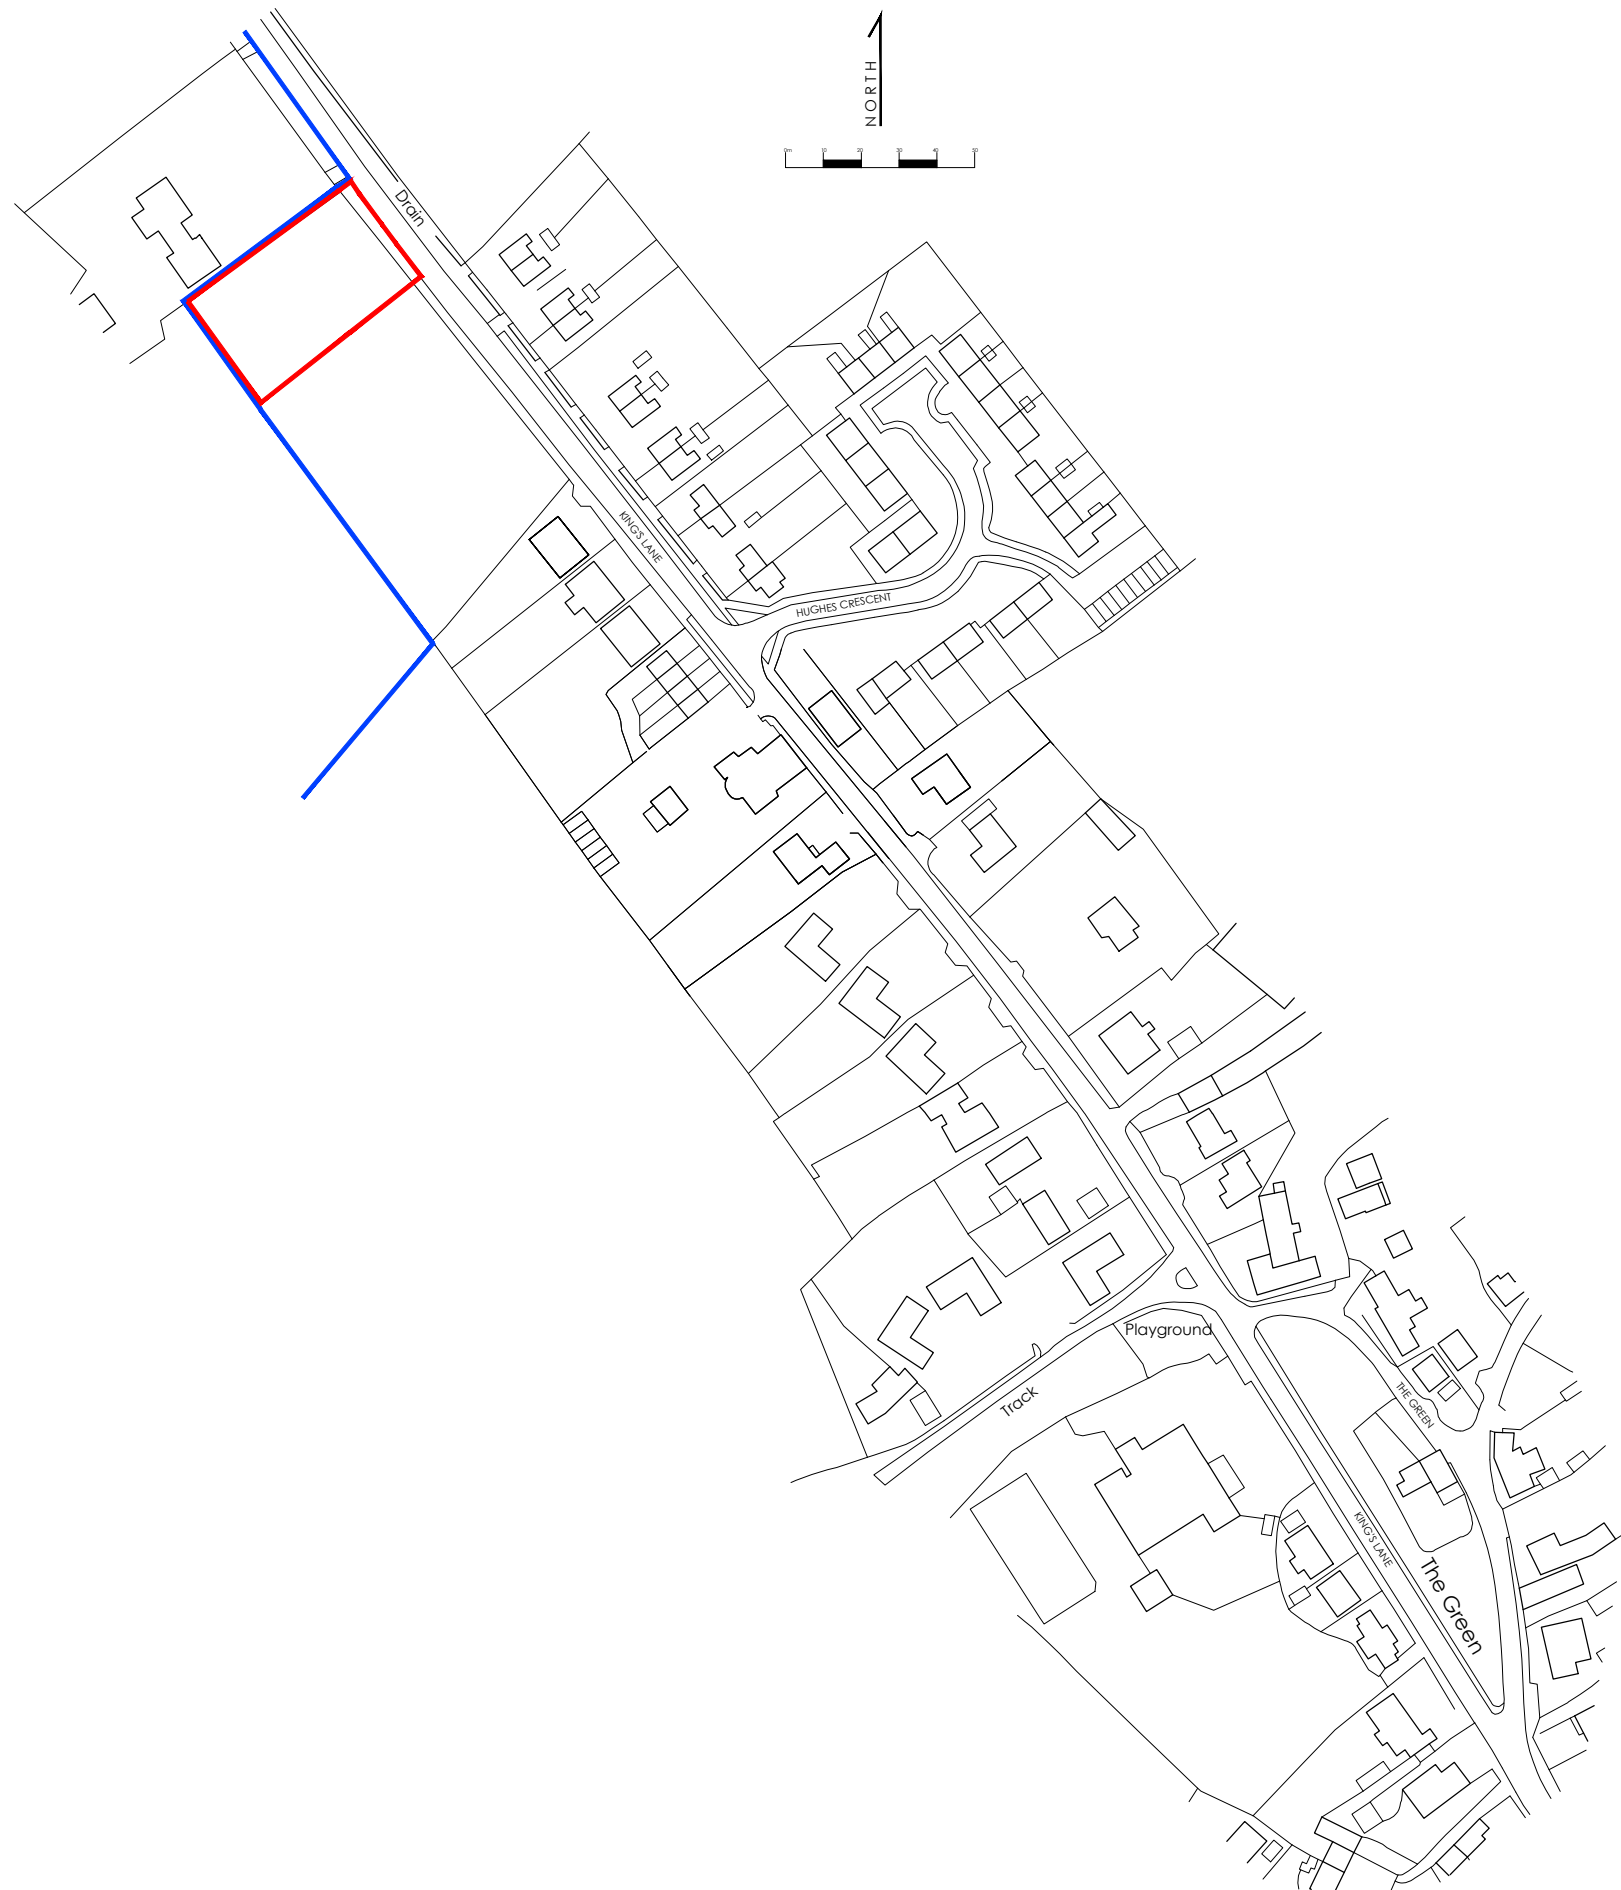

**NOTES:**  
 DIMENSIONS ARE NOT TO BE SCALED FROM THIS DRAWING  
 ALL DIMENSIONS ARE TO BE CHECKED AGAINST ACTUAL SITE  
 DIMENSIONS BEFORE ANY WORK IS FABRICATED

**COPYRIGHT RESERVED**  
 THIS DRAWING IS THE PROPERTY OF BHP HARWOOD  
 ARCHITECTS AND MAY NOT BE COPIED, REPRODUCED LENT OR  
 DISCLOSED WITHOUT THEIR EXPRESS PERMISSION IN WRITING.

**REVISIONS**

Rev.	Date	Description

Client:  
**Pakeman  
 Properties**

Job:  
**Homestead  
 Longcot**

Drawing Title:  
**Location Plan**

Scale:  
**1:2000 @A3**

Date: Jan 2017      Drawn By: JKJ      Checked: SRJ

Drawing No: 2319.200      Revision: A

**PLANNING**

The White Barn, Manor Farm, Manor Road  
 Wantage, Oxfordshire, OX12 8NE  
 T: 01235 765322      F: 01235 765373

The Mansion House, Hartham Park, Corsham,  
 Wiltshire, SN13 0RP  
 T: 01249 700407      F: 01249 470077

info@bhpharwood.co.uk - www.bhpharwood.co.uk

