
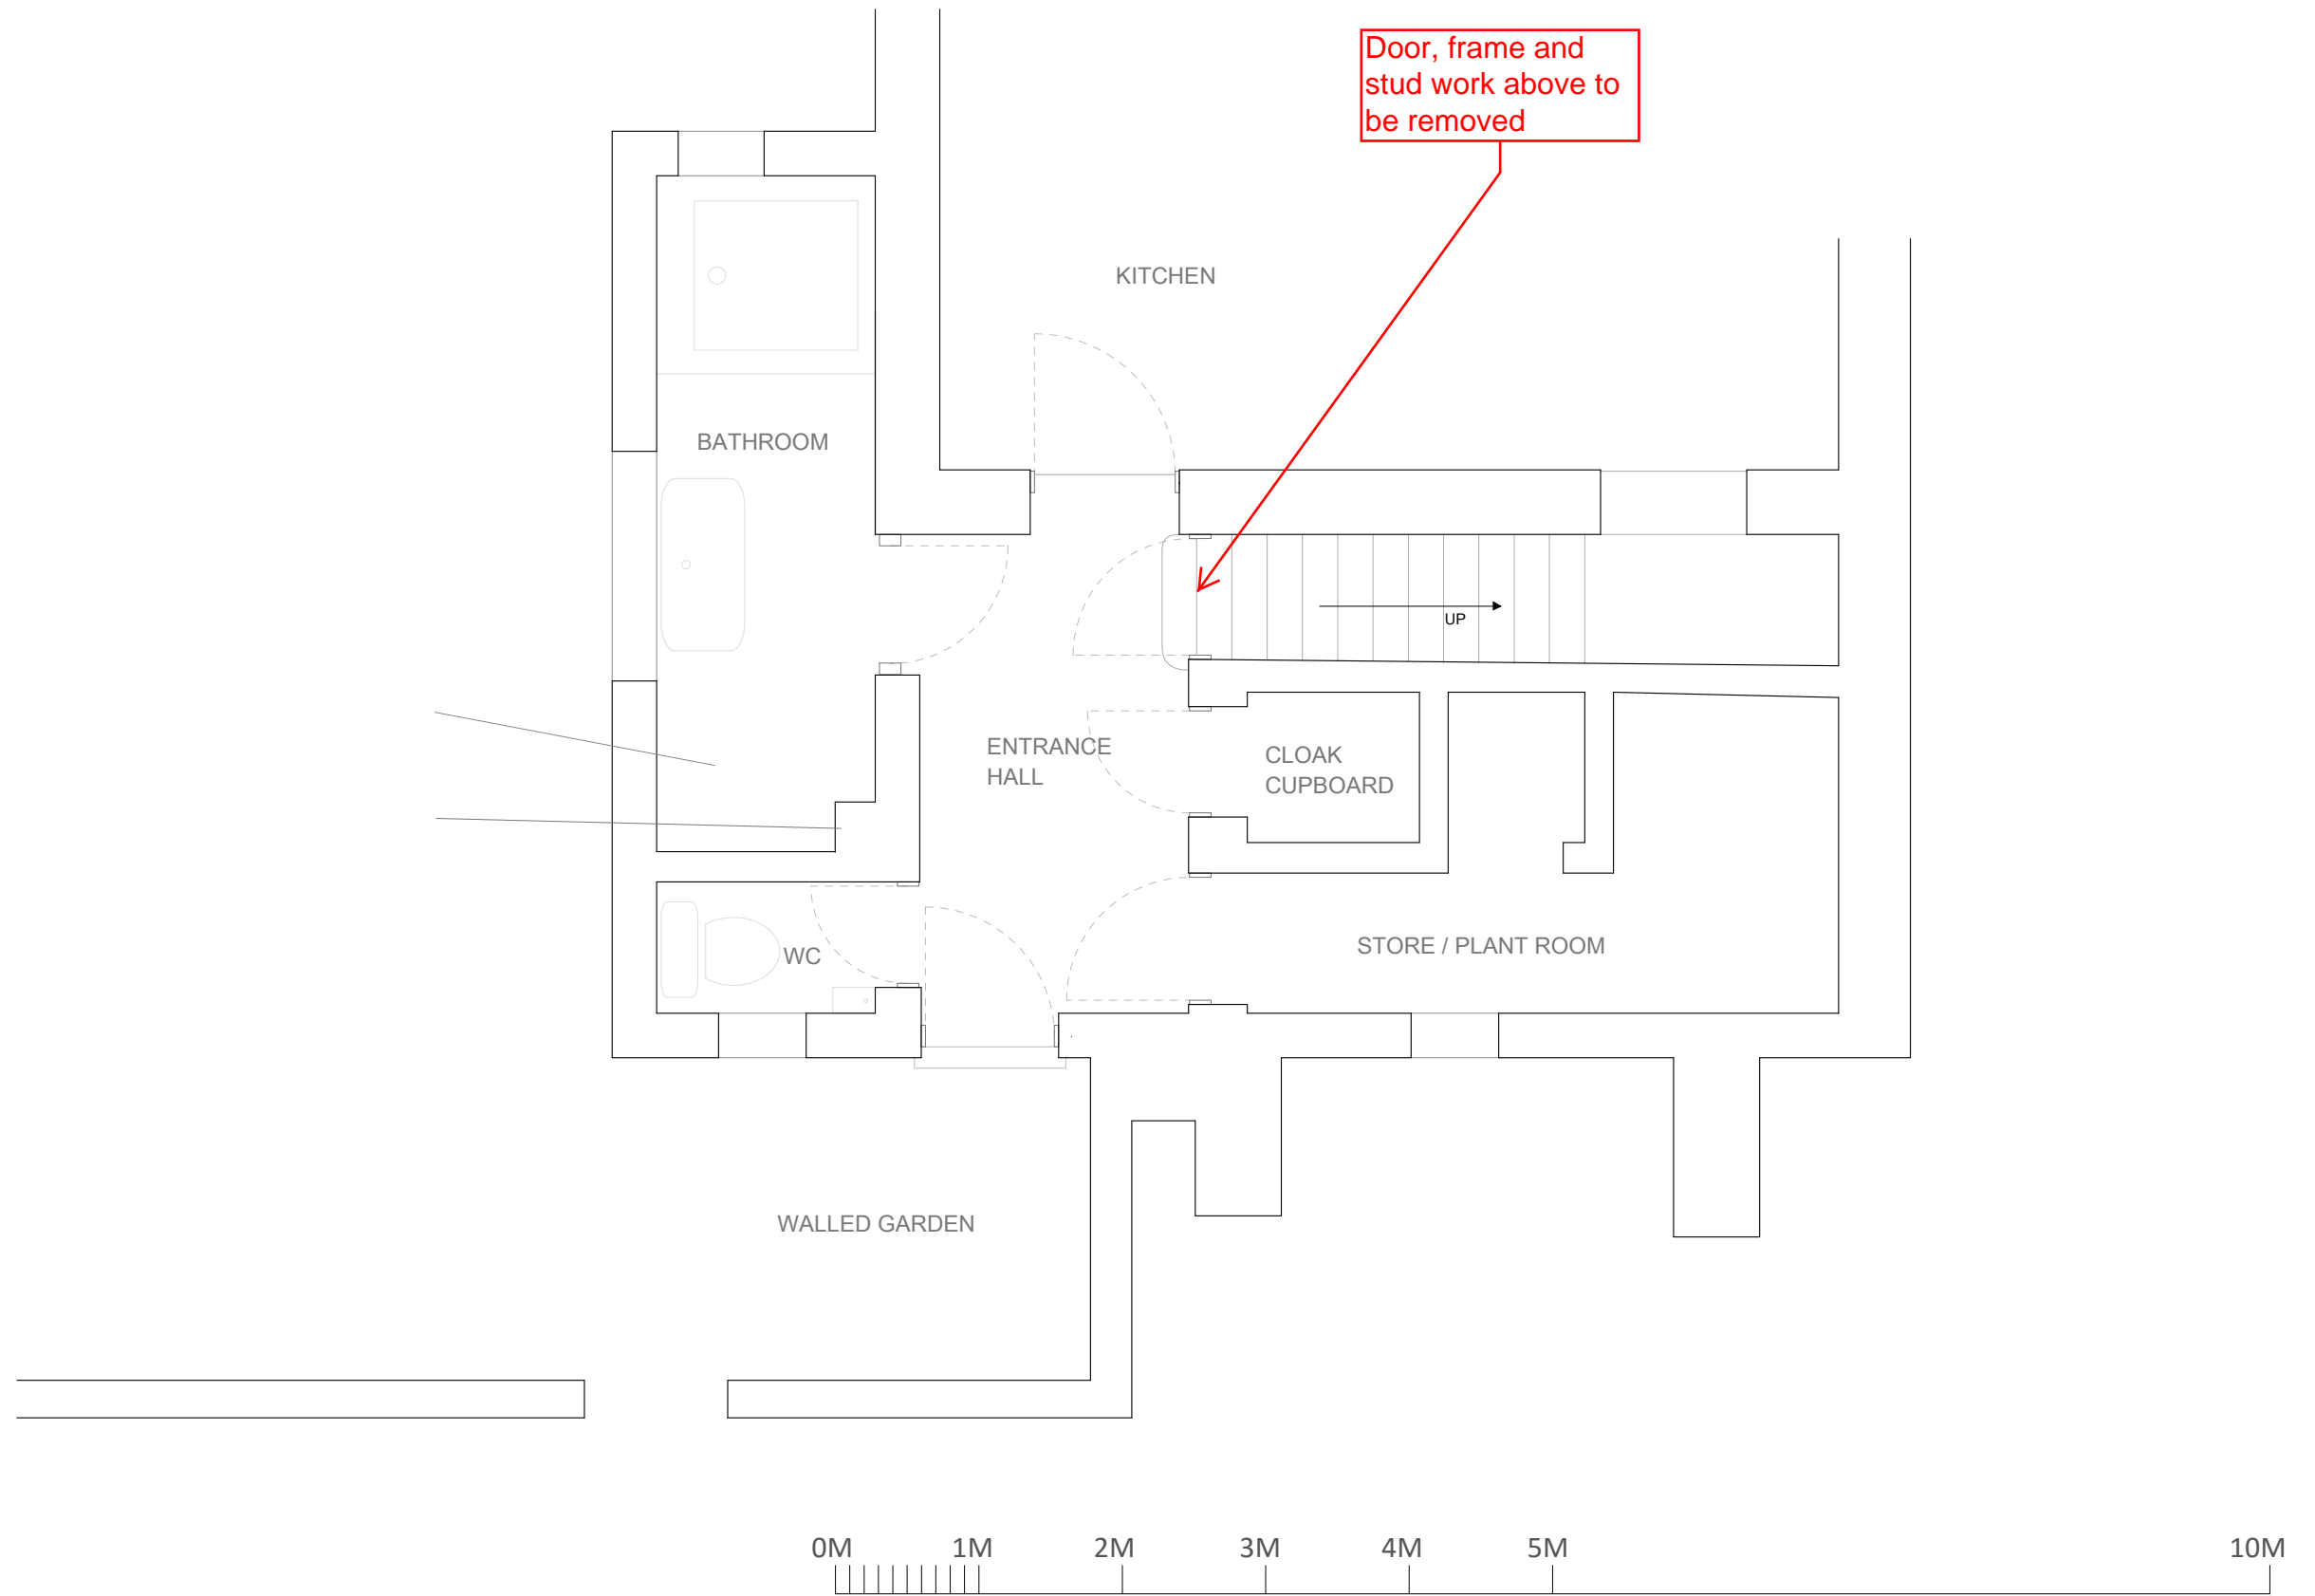


# Appendix 1

 

PROJECT:	009 - Beaulieu Court Cottage, Sunningwell, Oxen, OX13 6RB	CLIENT:	Mr & Mrs Phillpotts, Beaulieu Court Cottage, Sunningwell, Oxen, OX13 6RB	DRAWING no:	009 - 11	TITLE:	Existing Floor Plan
PROPOSAL:	Repairs to single storey roofs - Incersion of conservation roof lights			SCALE:	1:50 @ A3	DATE:	20.05.2016