




Appendix 1

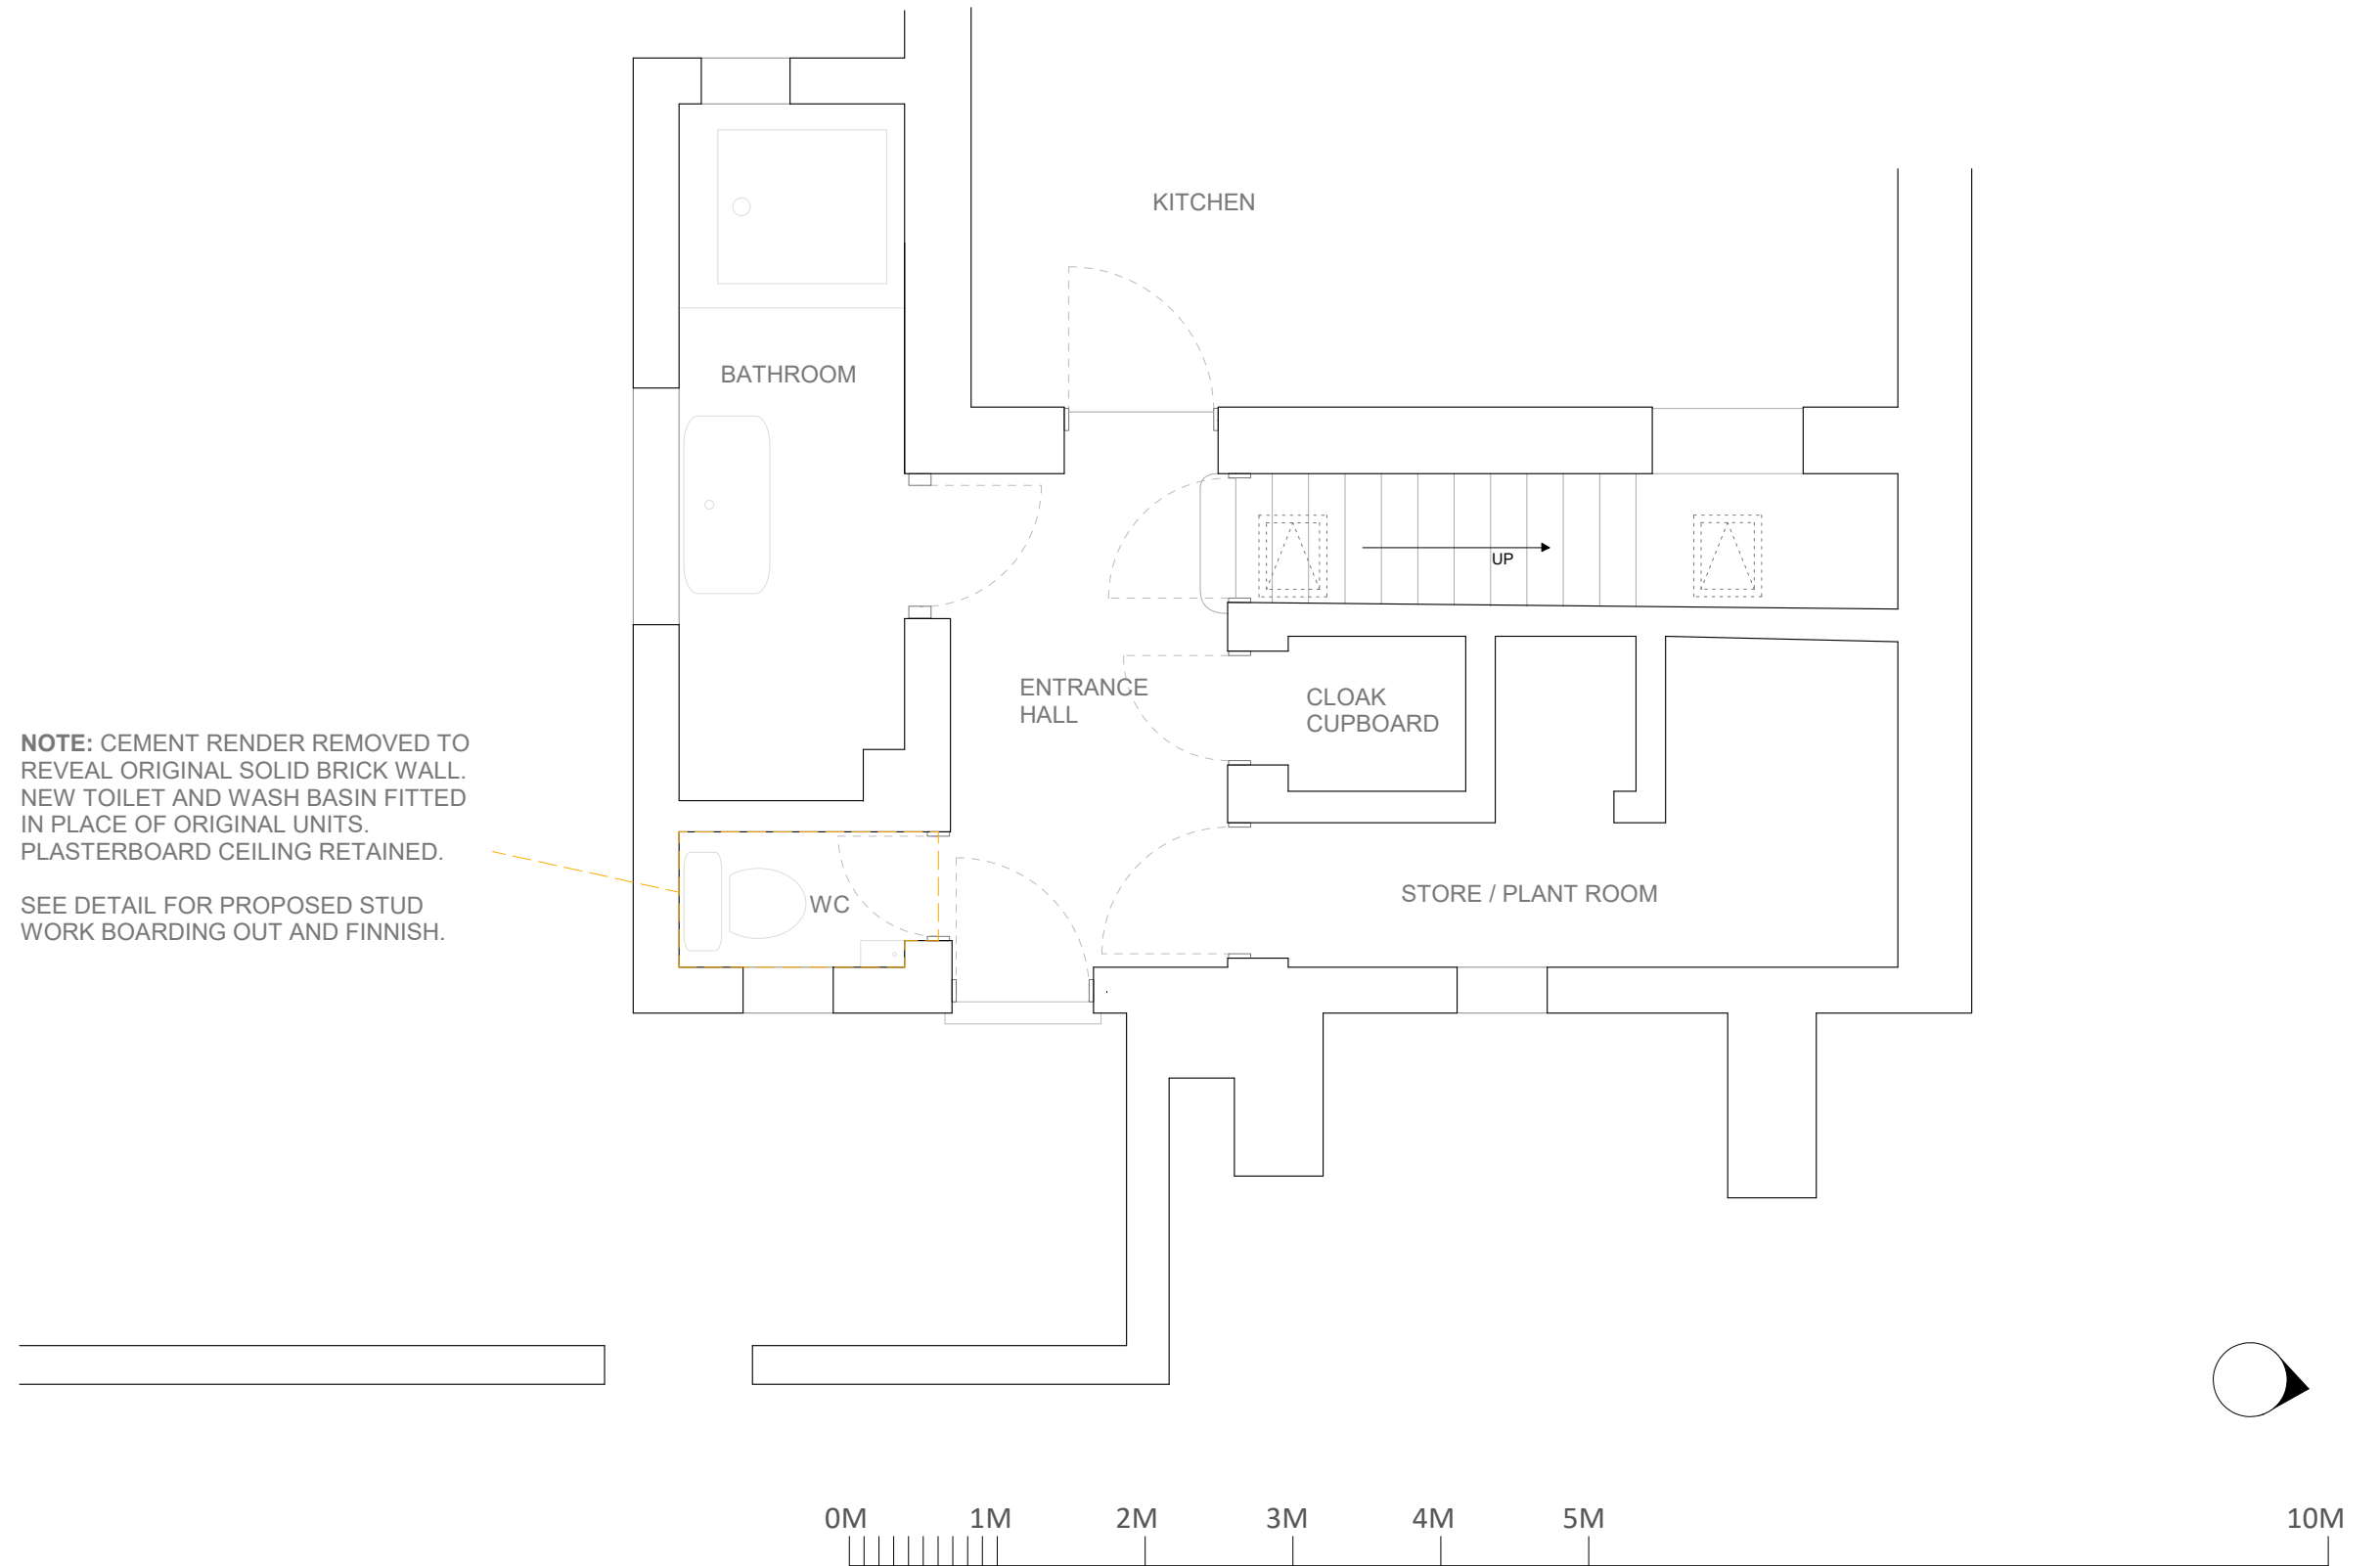



PROJECT: 009 - Beaulieu Court Cottage, Sunningwell, Oxen, OX13 6RB	CLIENT: Mr & Mrs Phillpotts, Beaulieu Court Cottage, Sunningwell, Oxen, OX13 6RB	DRAWING no: 009 - 15	TITLE: Proposed Floor Plan
PROPOSAL: Fitting out and finishes to ground floor of 19th century extensions		SCALE: 1:50 @ A3	DATE: 05.02.2017

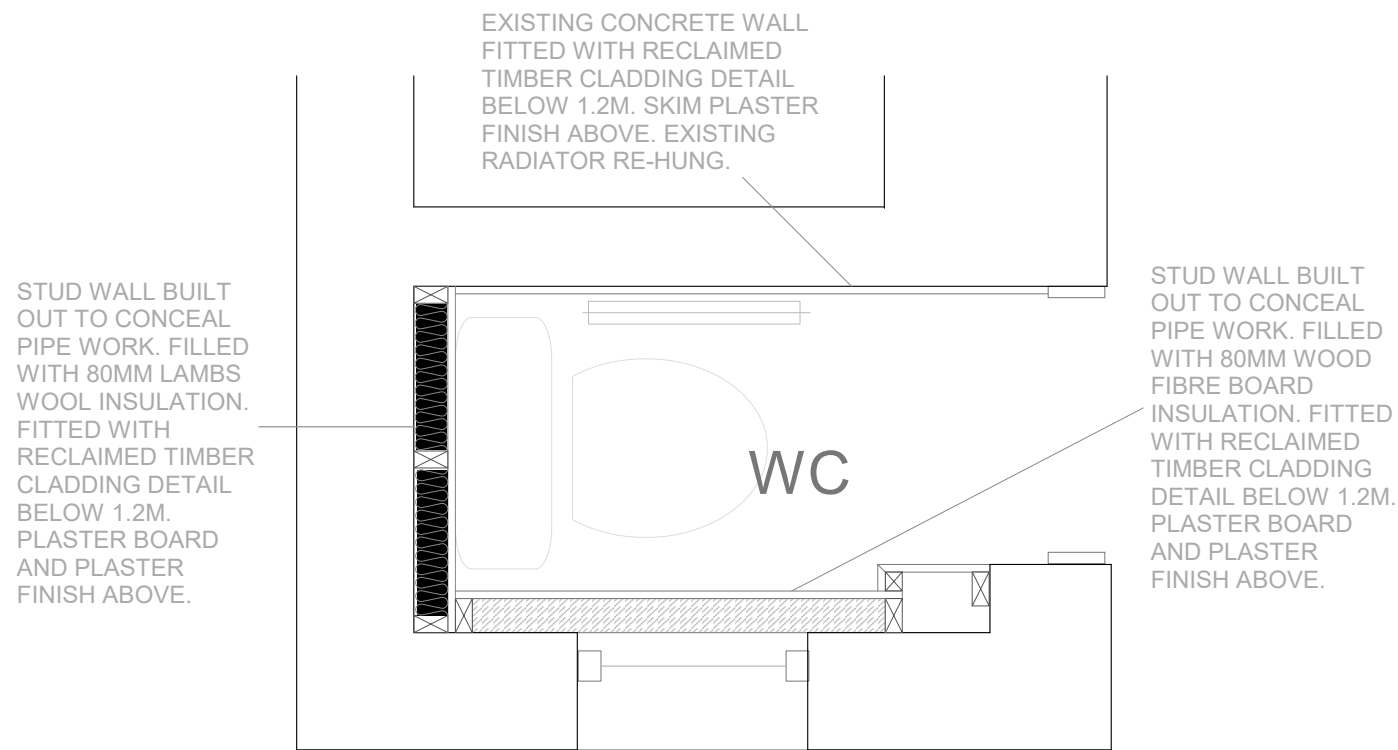


DETAIL BELOW 1.2M.

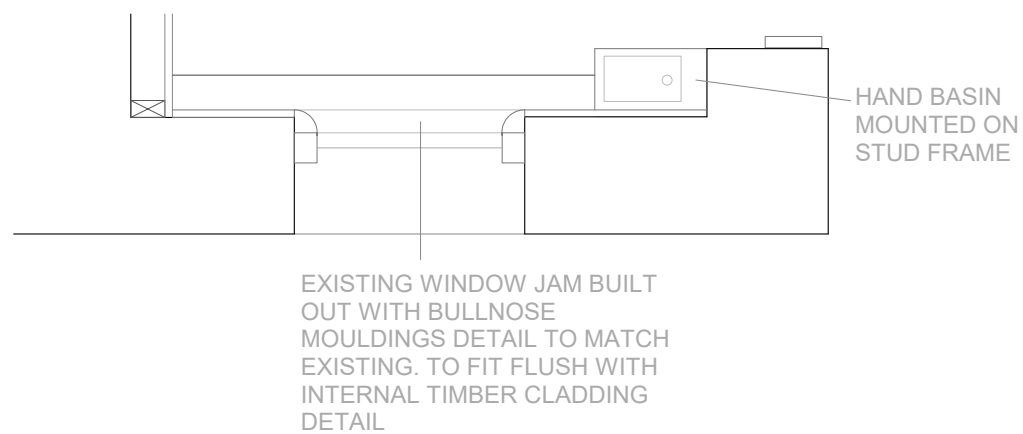

DETAIL ABOVE 1.2M.

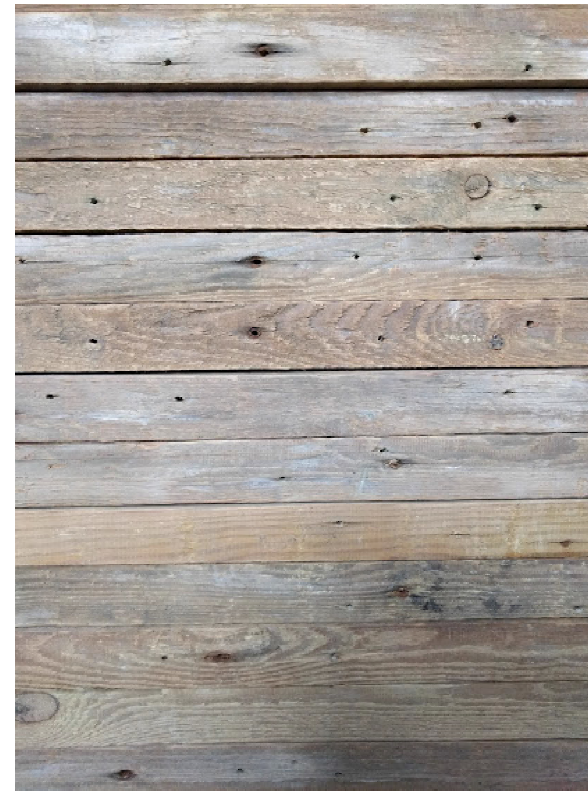 

PROPOSED TIMBER CLADDING DETAIL. RE-CLAIMED ROOF BATTENS (FROM EARLIER WORKS)

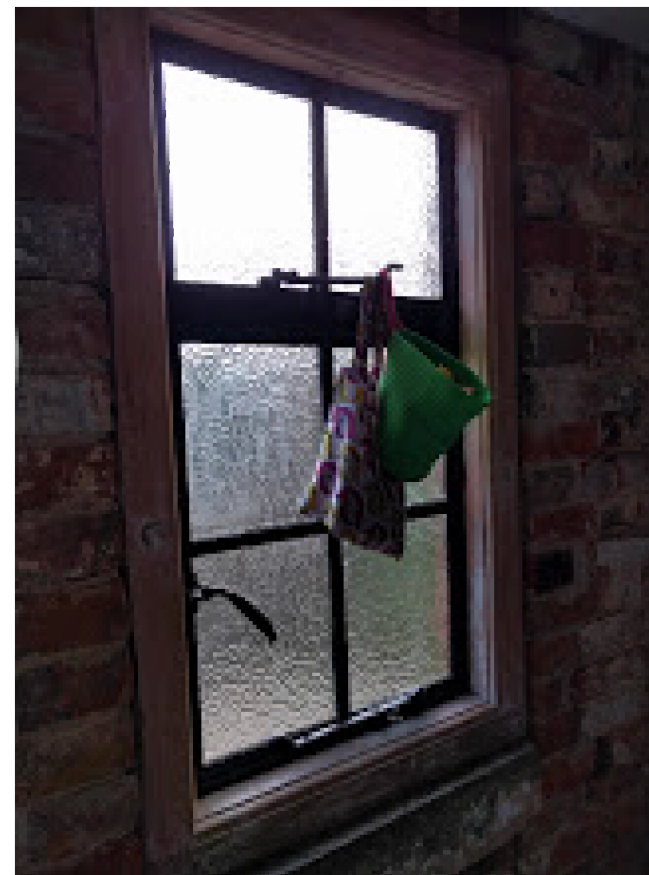

EXISTING WINDOW WITH JAM DETAIL

PROJECT: 009 - Beaulieu Court Cottage, Sunningwell, Oxen, OX13 6RB	CLIENT: Mr & Mrs Phillpotts, Beaulieu Court Cottage, Sunningwell, Oxen, OX13 6RB	DRAWING no: 009 - 16	TITLE: WC details
PROPOSAL: Fitting out WC		SCALE: 1:20 @ A3	DATE: 05.02.2017