



SOUTH ELEVATION

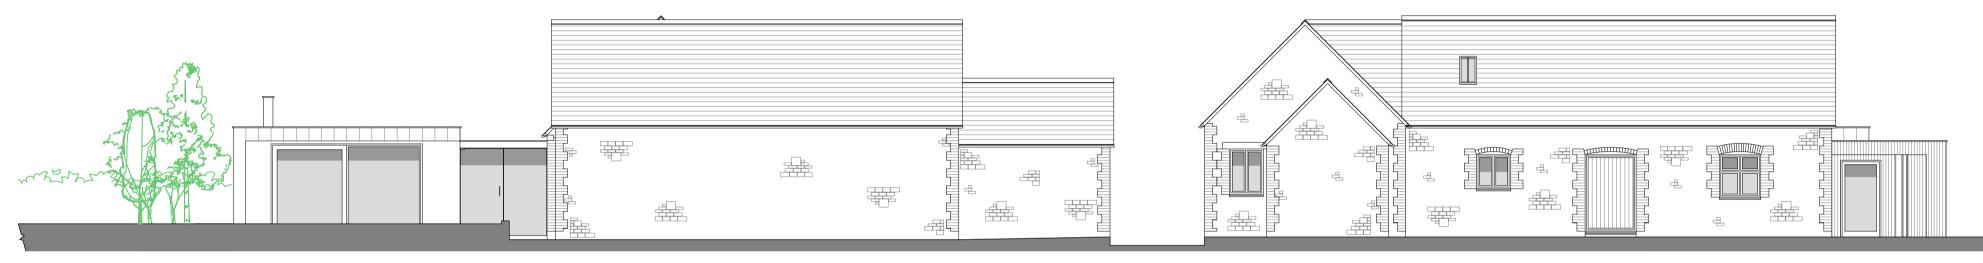

NORTH ELEVATION

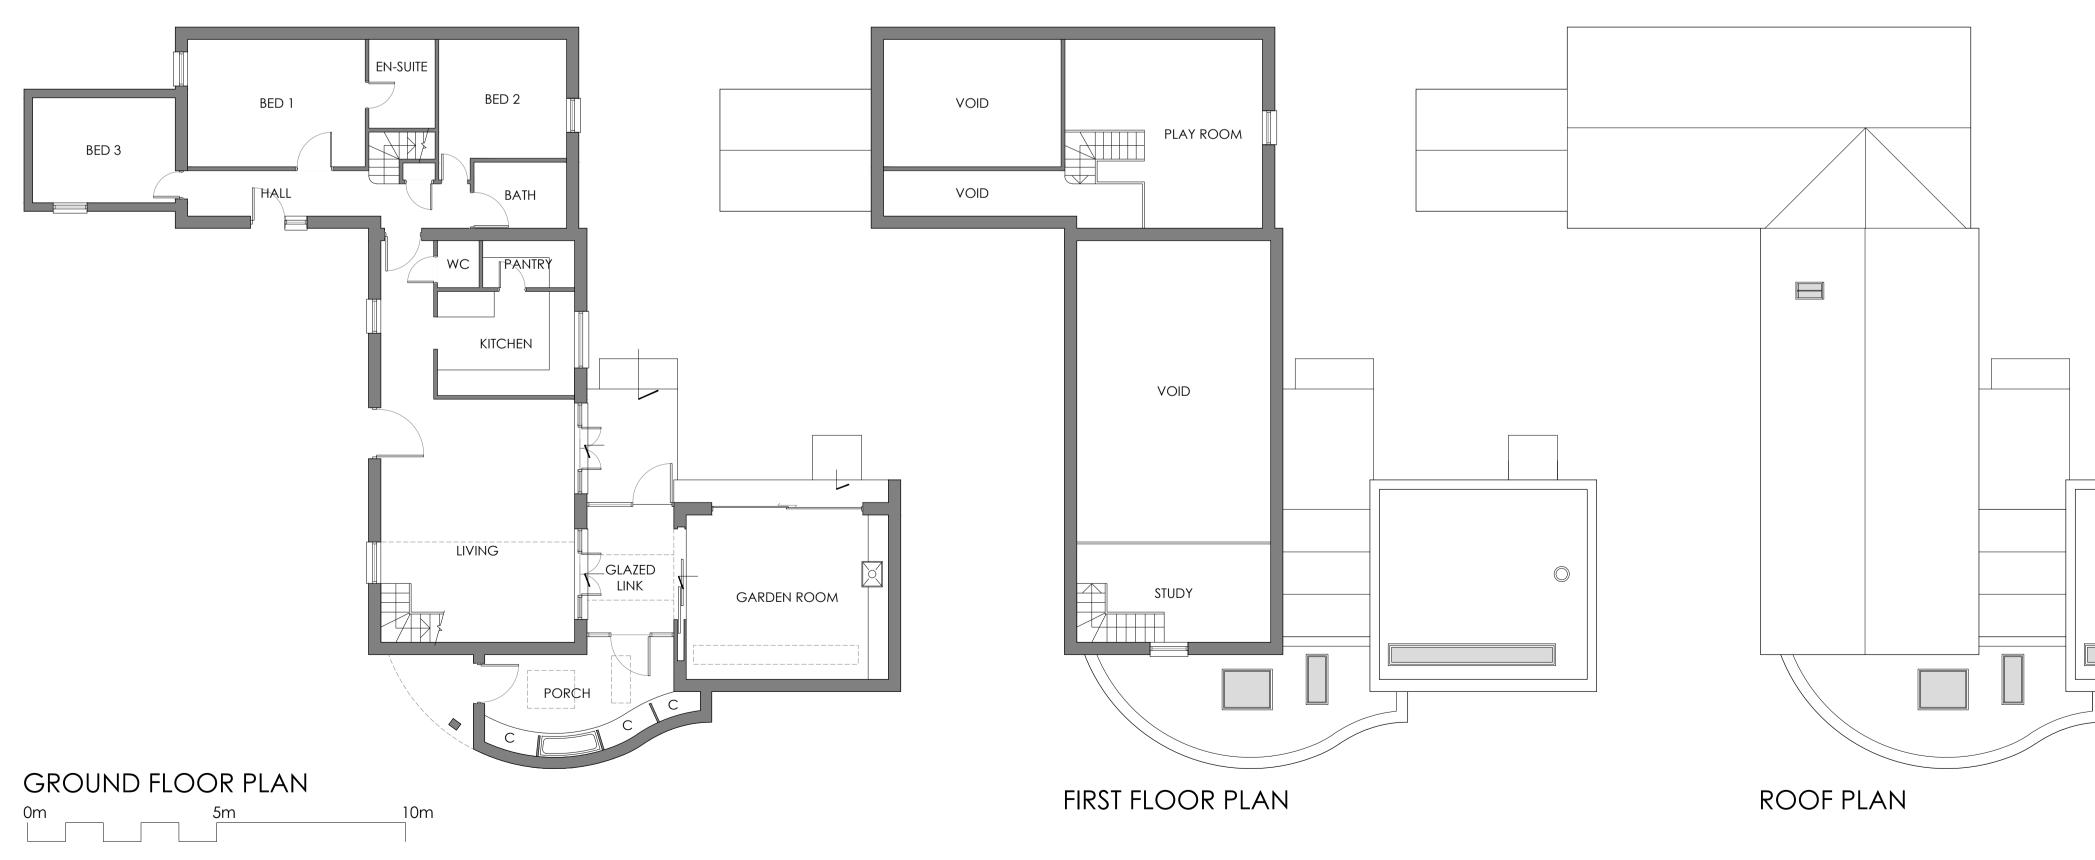

Appendix 1

EAST ELEVATION

WEST ELEVATION

NOTES:

DIMENSIONS ARE NOT TO BE SCALED FROM THIS DRAWING ALL DIMENSIONS ARE TO BE CHECKED AGAINST ACTUAL SITE

DIMENSIONS BEFORE ANY WORK IS FABRICATED

COPYRIGHT RESERVED THIS DRAWING IS THE PROPERTY OF BHP HARWOOD ARCHITECTS AND MAY NOT BE COPIED, REPRODUCED LENT OR DISCLOSED WITHOUT THEIR EXPRESS PERMISSION IN WRITING.

REVISIONS

Rev. Date

Description

 \bigcirc

Client : Laura Hudson

Job :

Paddock Barn Pusey Furzre Barns Faringdon

Drawing Title:

Proposed Plans & Elevations

Scale: 1:100 @ A1

Date: Drawn By Checked Aug 2016 KMF SRJ

Drawing No: 3127.101 Revision:

-



The White Barn, Manor Farm, Manor Road Wantage, Oxfordshire, OX12 8NE T: 01235 765322 F: 01235 765373

The Mansion House, Hartham Park, Corsham, Wiltshire, SN13 0RP T: 01249 700489 F: 01249 470077 info@bhpharwood.co.uk - www.bhpharwood.co.uk

