



Appendix 1

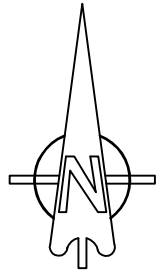


Scale = 1 : 1,250

Rev.	Description	Initials	Date
Revisions			
Client			
Mr and Mrs Titcombe			
Project			
Proposed Extension to 6 Springfield Drive Abingdon OX14 1JG			
Drawing Title			
Site Location Plan			
Drawing No.			
SD/T/04			
Scales	1:1250	Date	Sep '17
Drawn	W.Rudman	Sheet Size	A3
		Revision	—

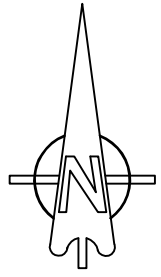


Scale = 1 : 500

Rev.	Description	Initials	Date
<i>Revisions</i>			
<i>Client</i> Mr and Mrs Titcombe			
<i>Project</i> Proposed Extension to 6 Springfield Drive Abingdon OX14 1JG			
<i>Drawing Title</i> Block Plan			
<i>Drawing No.</i> SD/T/03			
<i>Scales</i> 1:500	<i>Date</i> Sep '17	<i>Revision</i> —	
<i>Drawn</i> W.Rudman	<i>Sheet Size</i> A3		

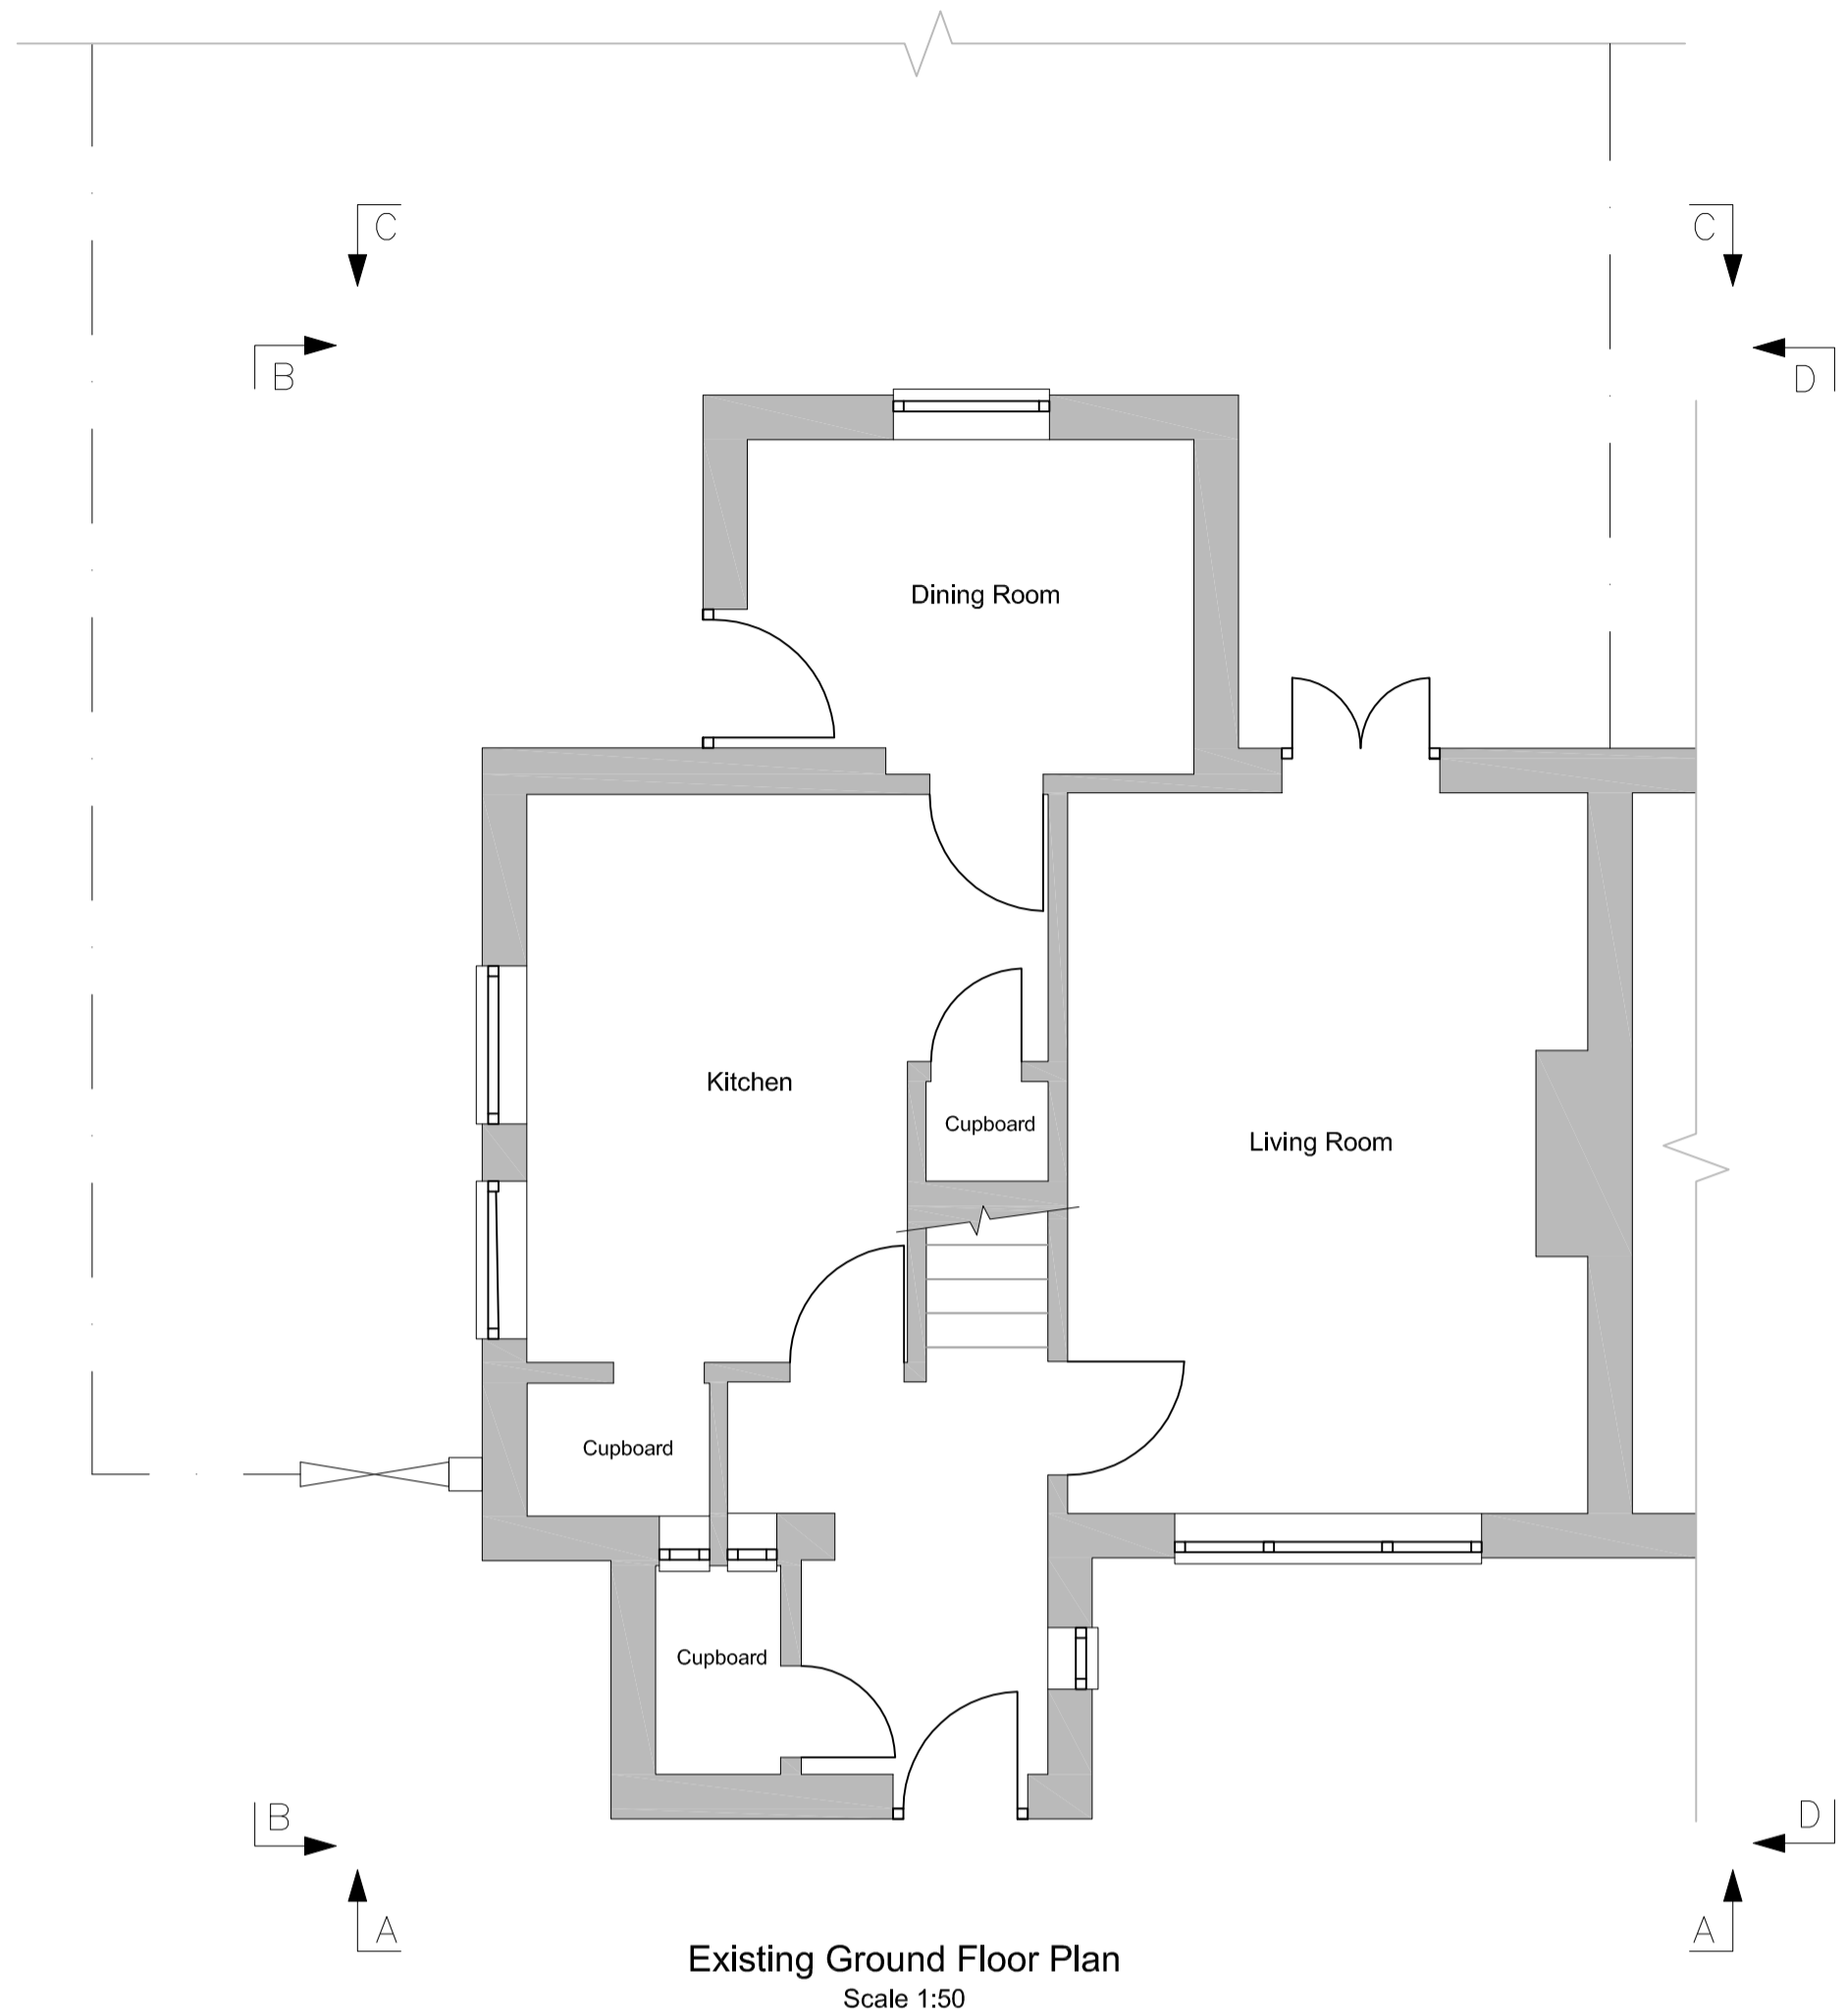

Existing Ground Floor Plan
Scale 1:50

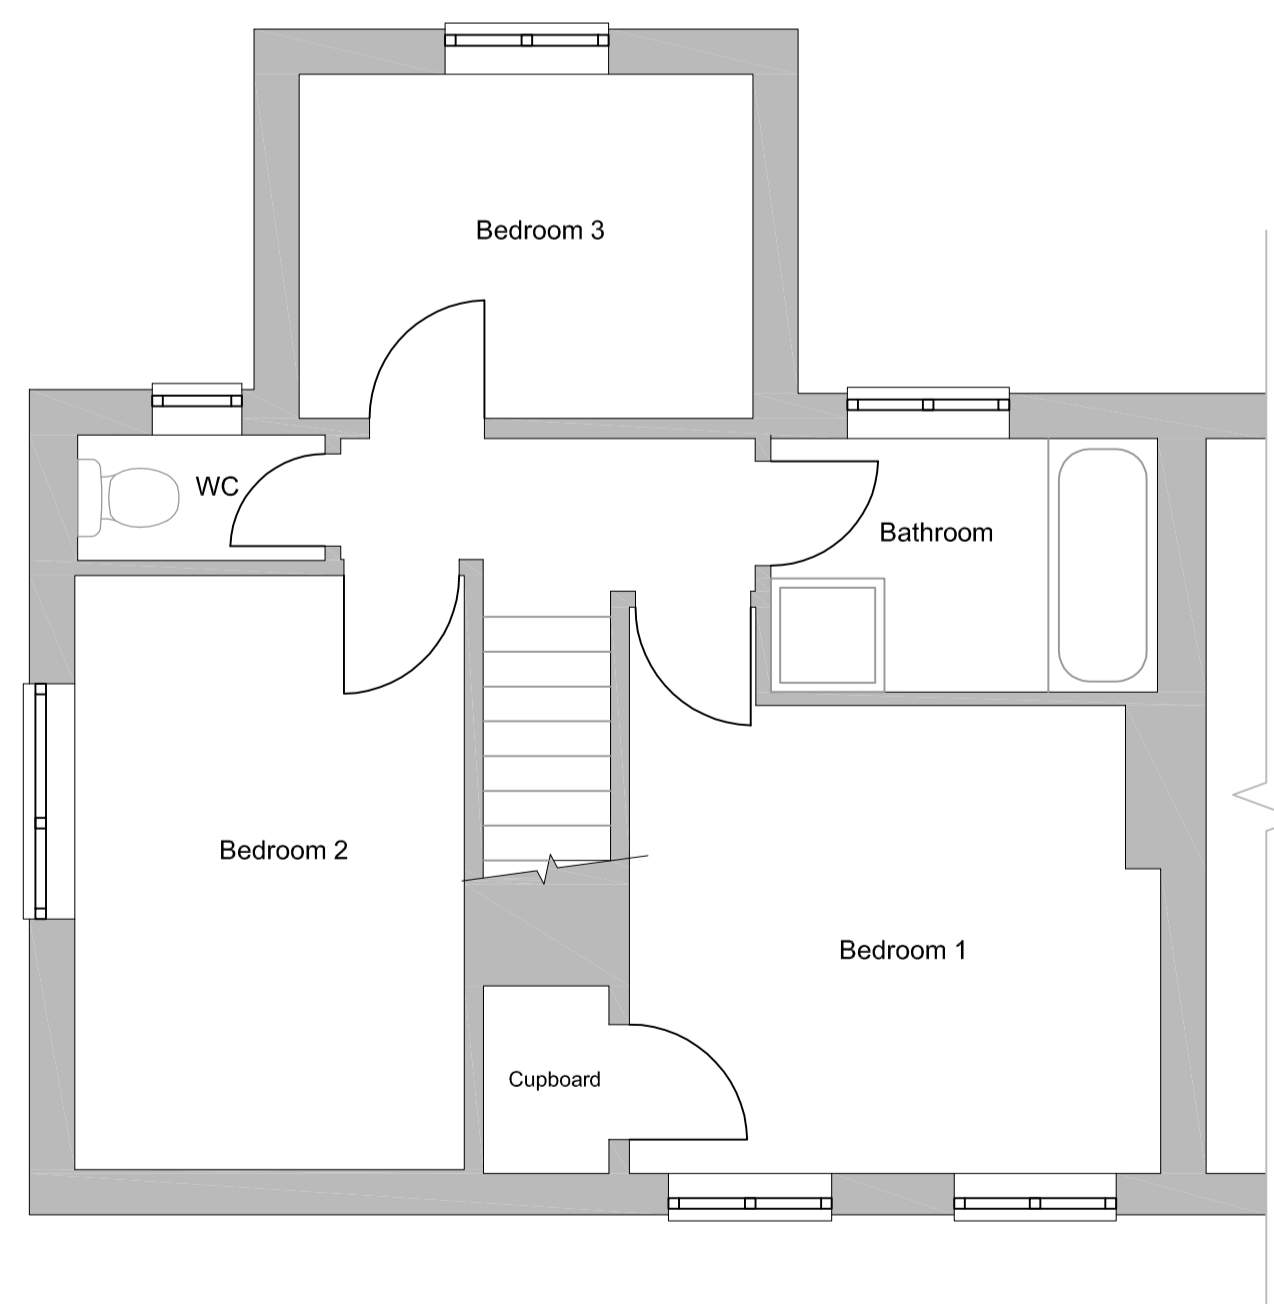

Existing First Floor Plan
Scale 1:50




Elevation A-A
Scale 1:50



Elevation B-B
Scale 1:50








Elevation C-C
Scale 1:50

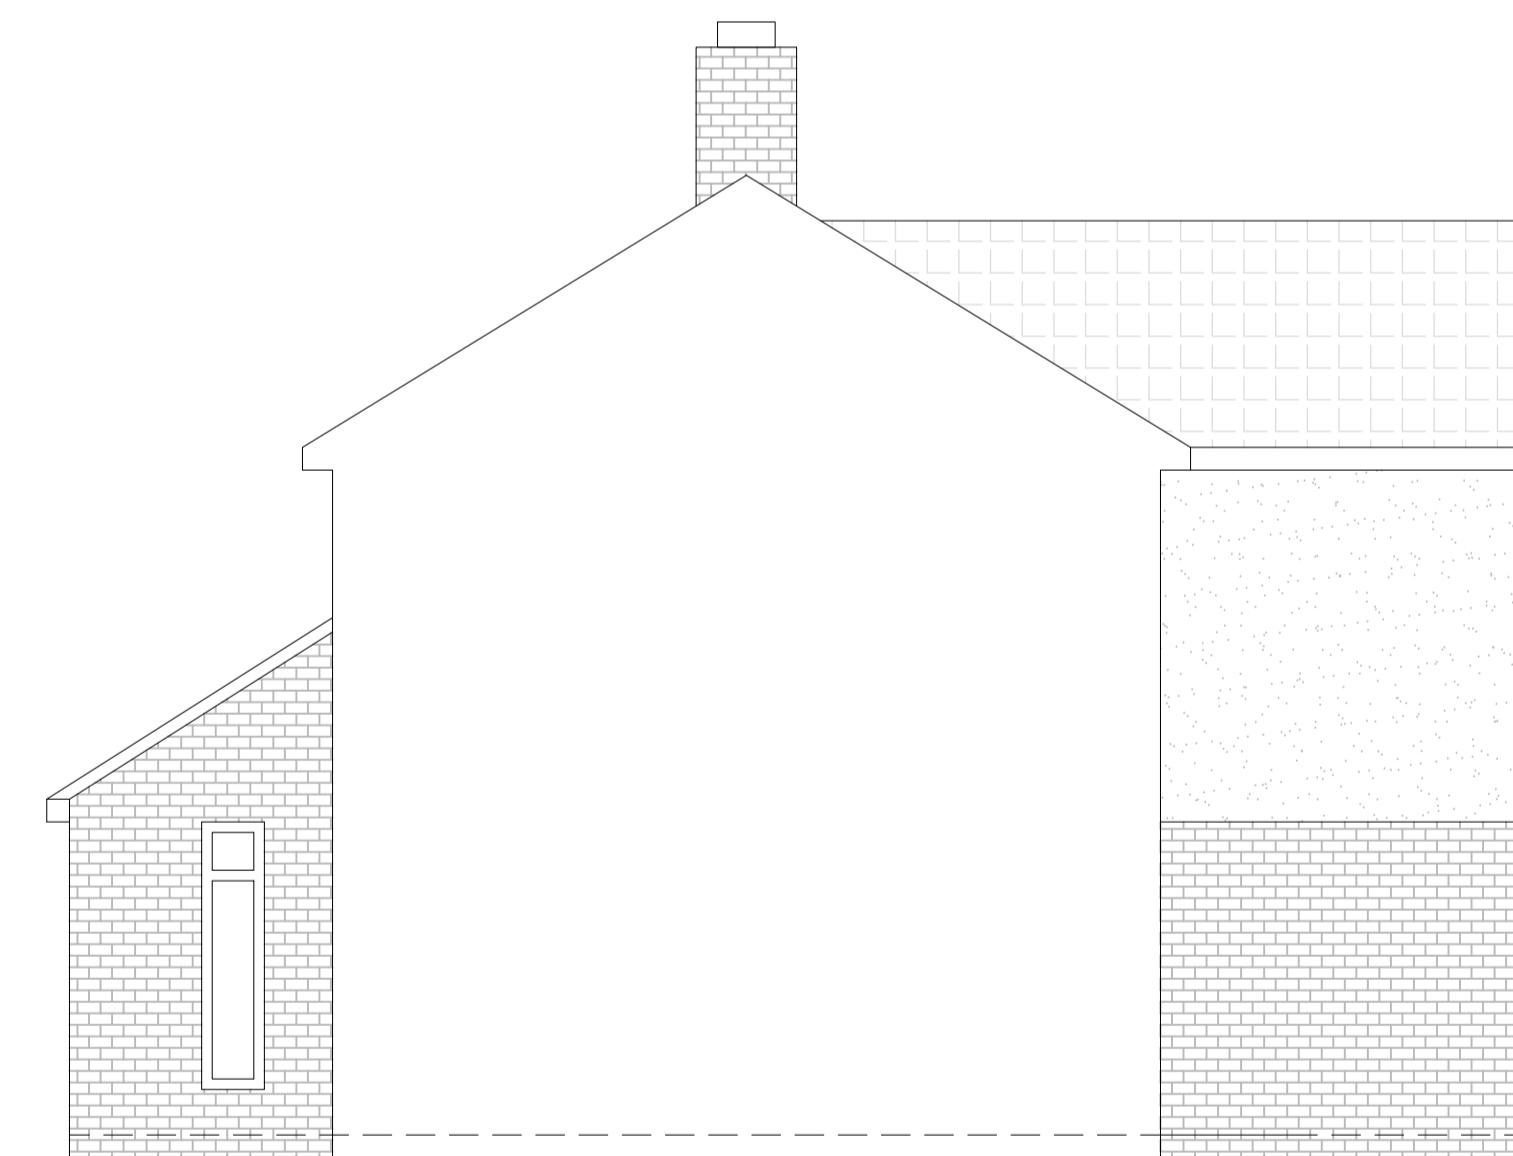

Elevation D-D
Scale 1:50

Rev.	Description	Initials	Date
Revisions			
Client Mr and Mrs Titcombe			
Project Proposed Extension to 6 Springfield Drive Abingdon OX14 1JG			
Drawing Title Planning Drawing – Existing			
Drawing No. SD/T/01			
Scale	As shown	Date	Sep '17
Drawn	W.Rudman	Sheet Size	A1
		Revision	—

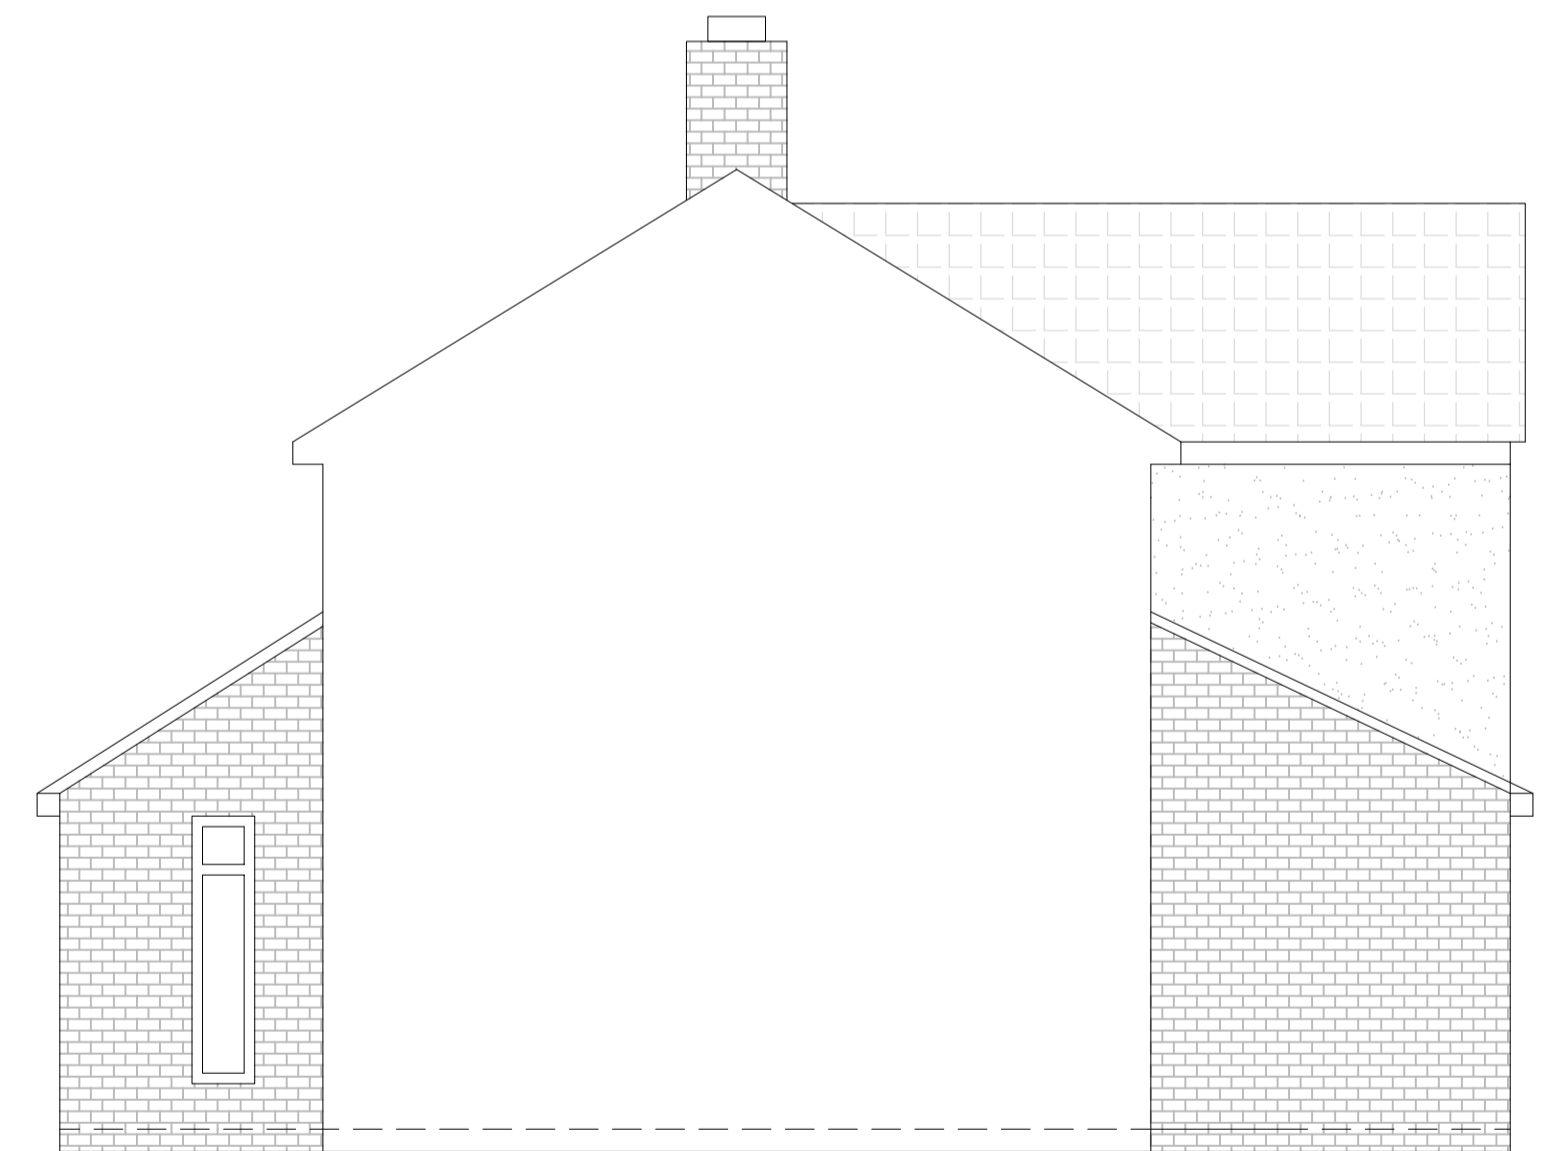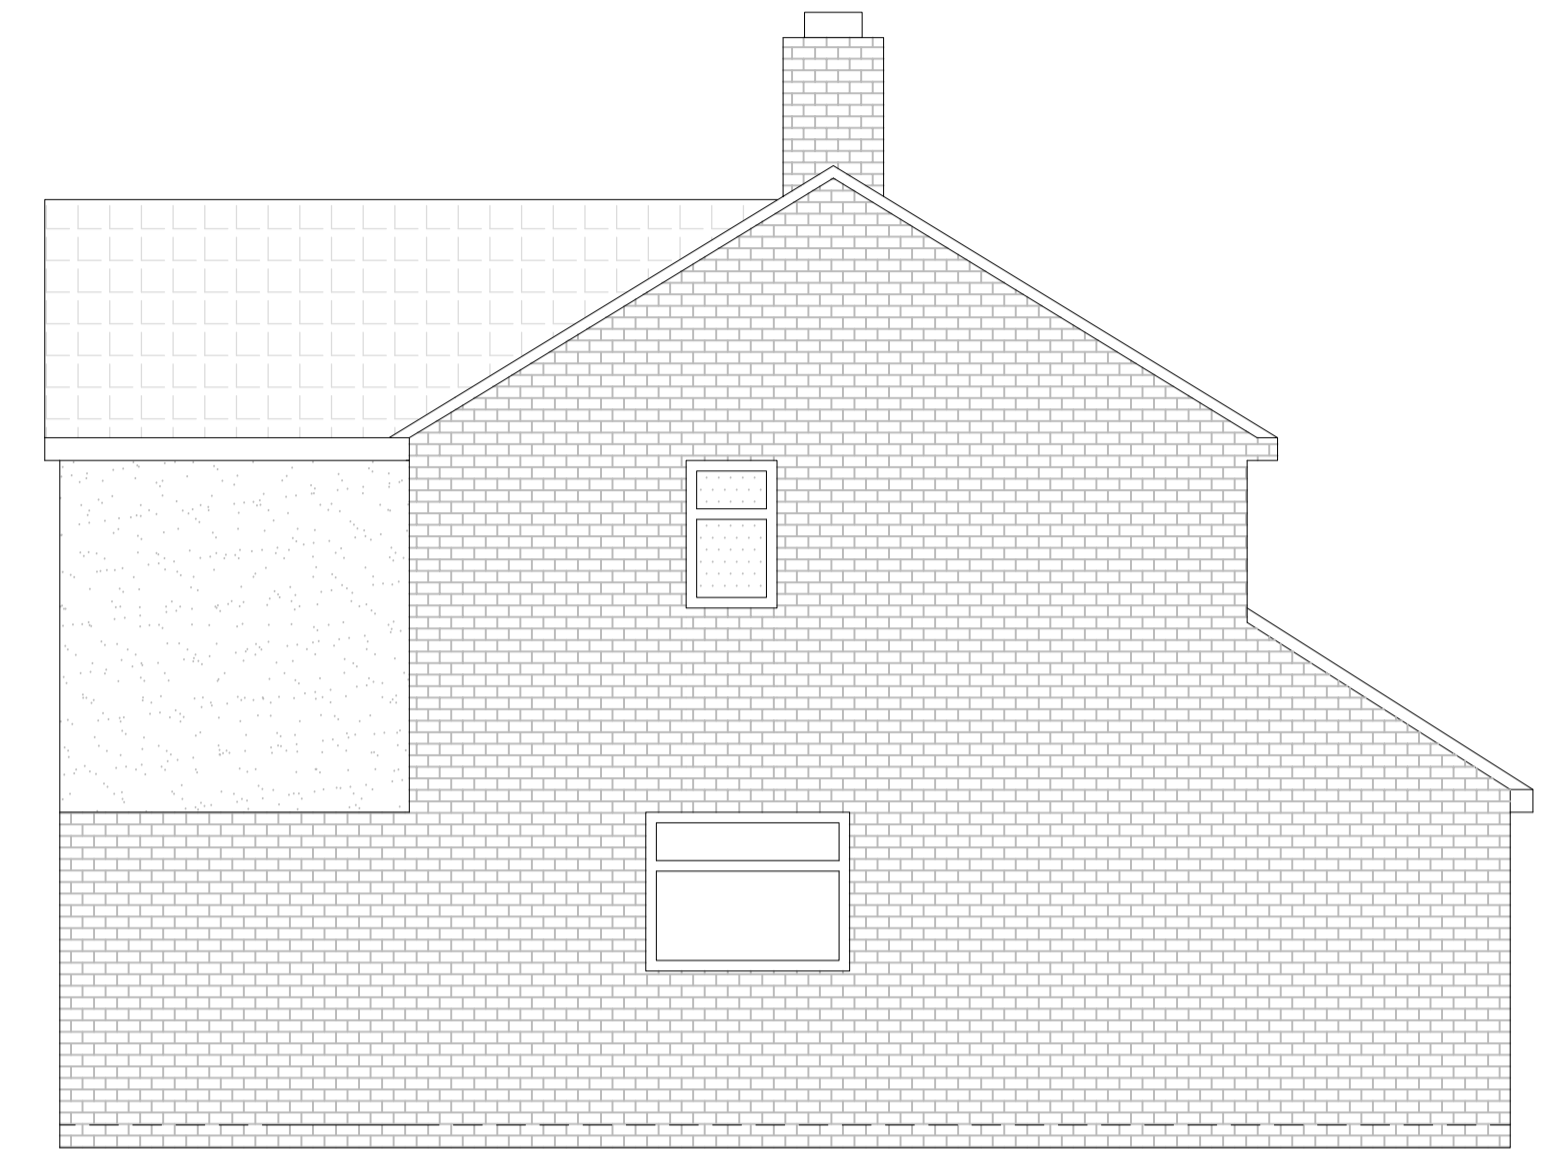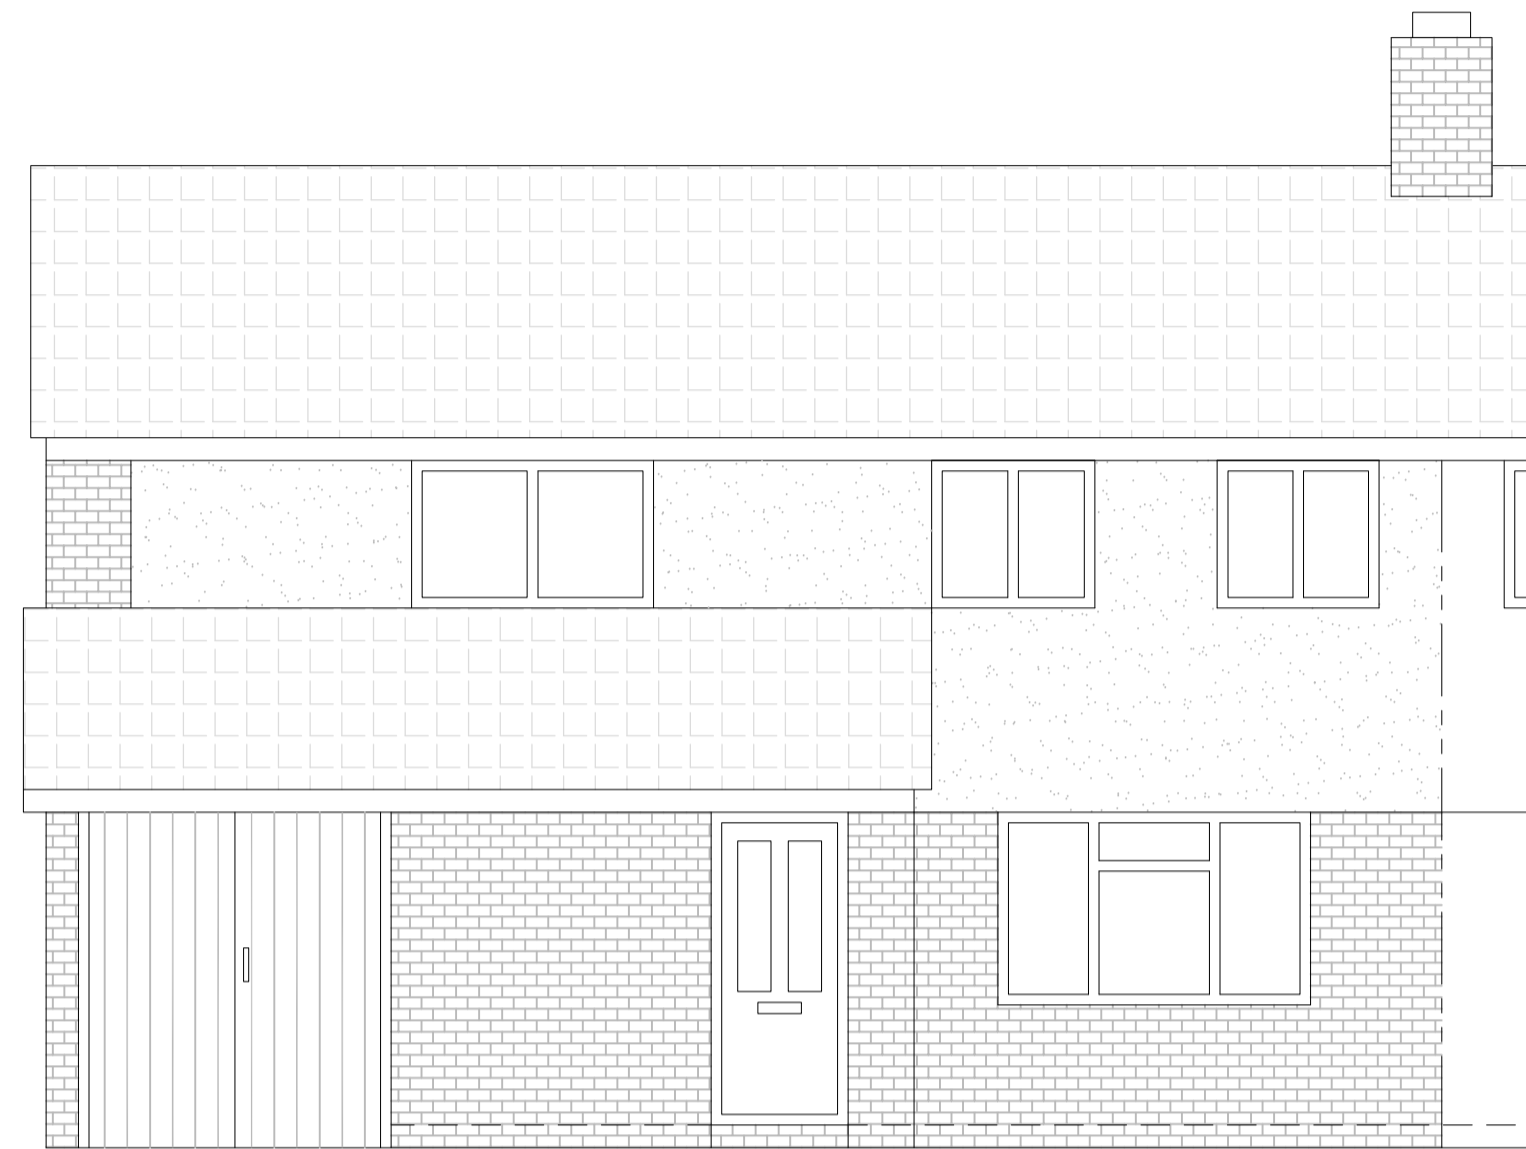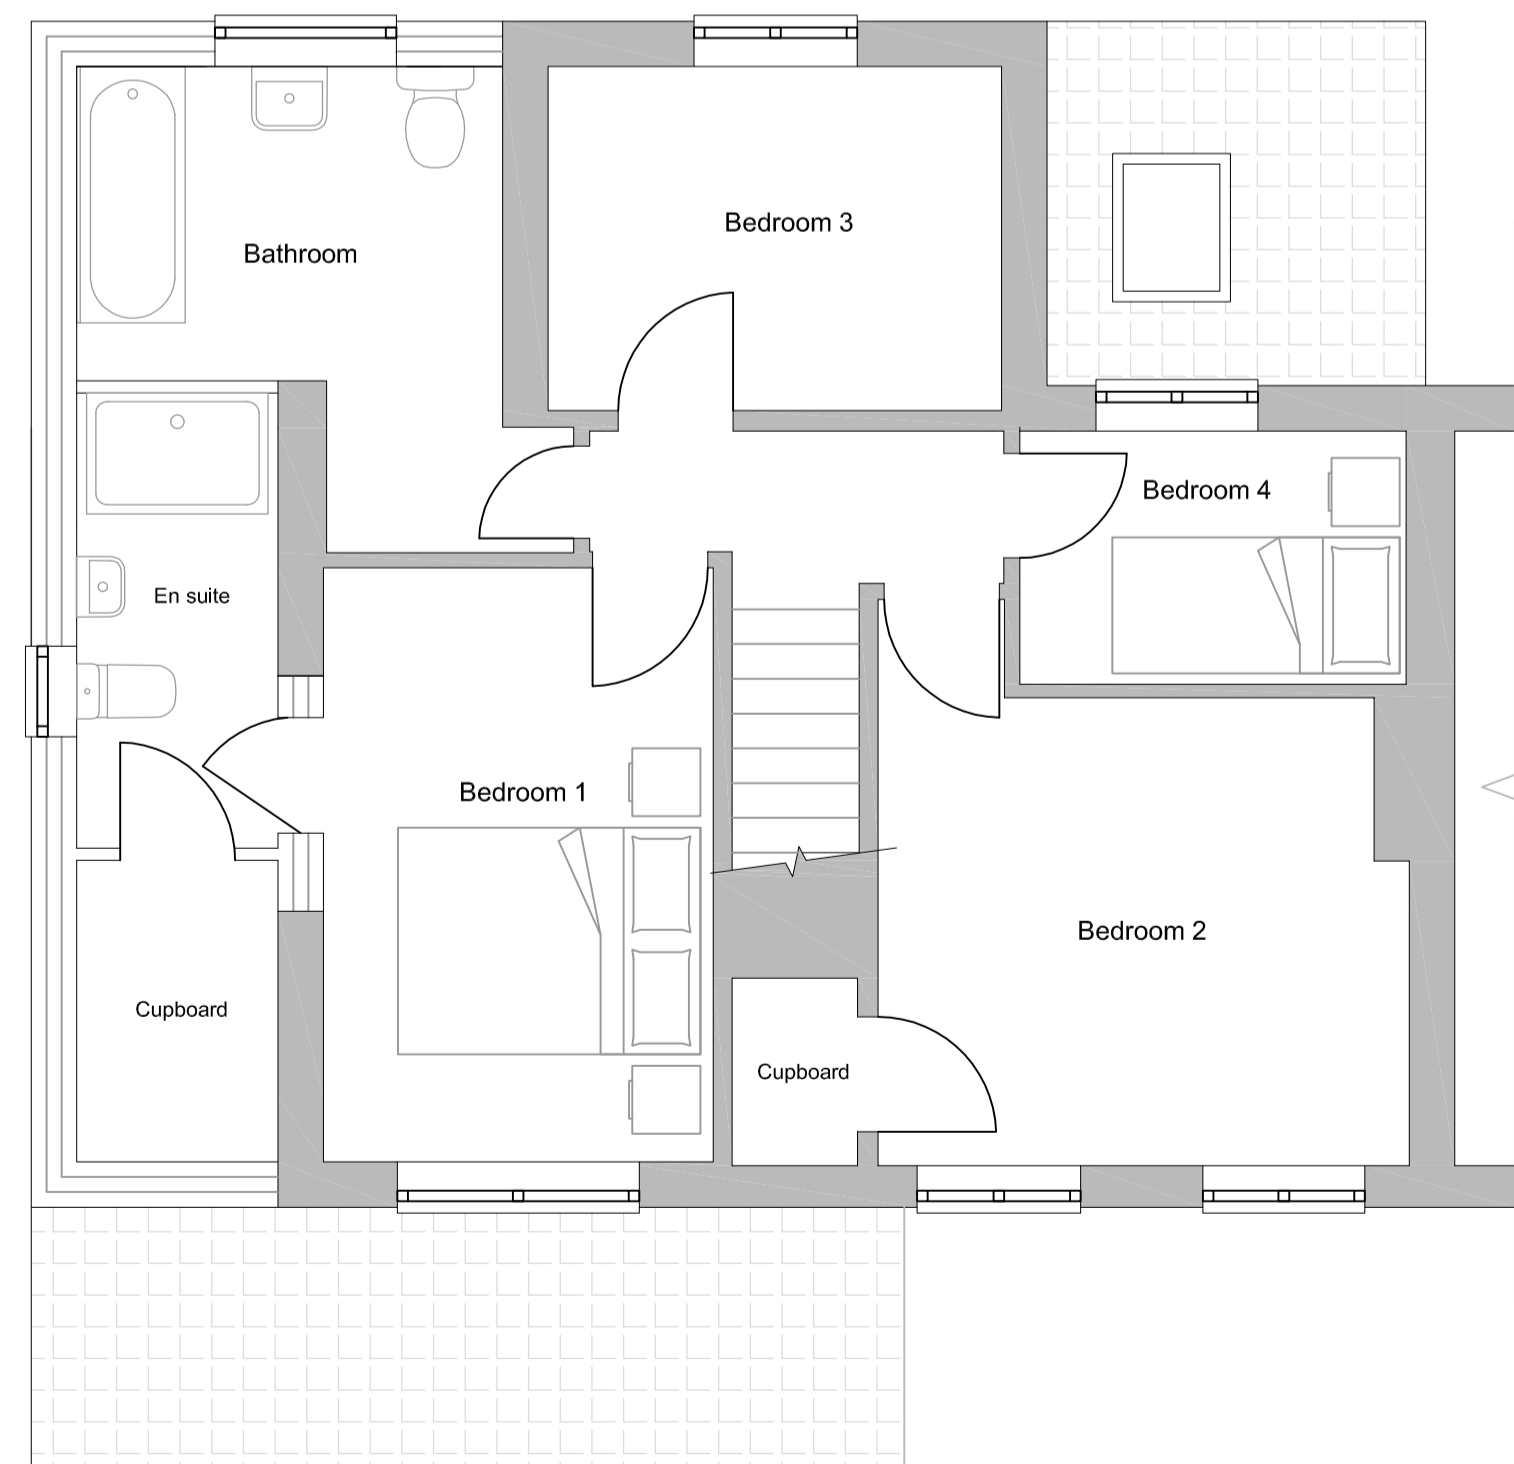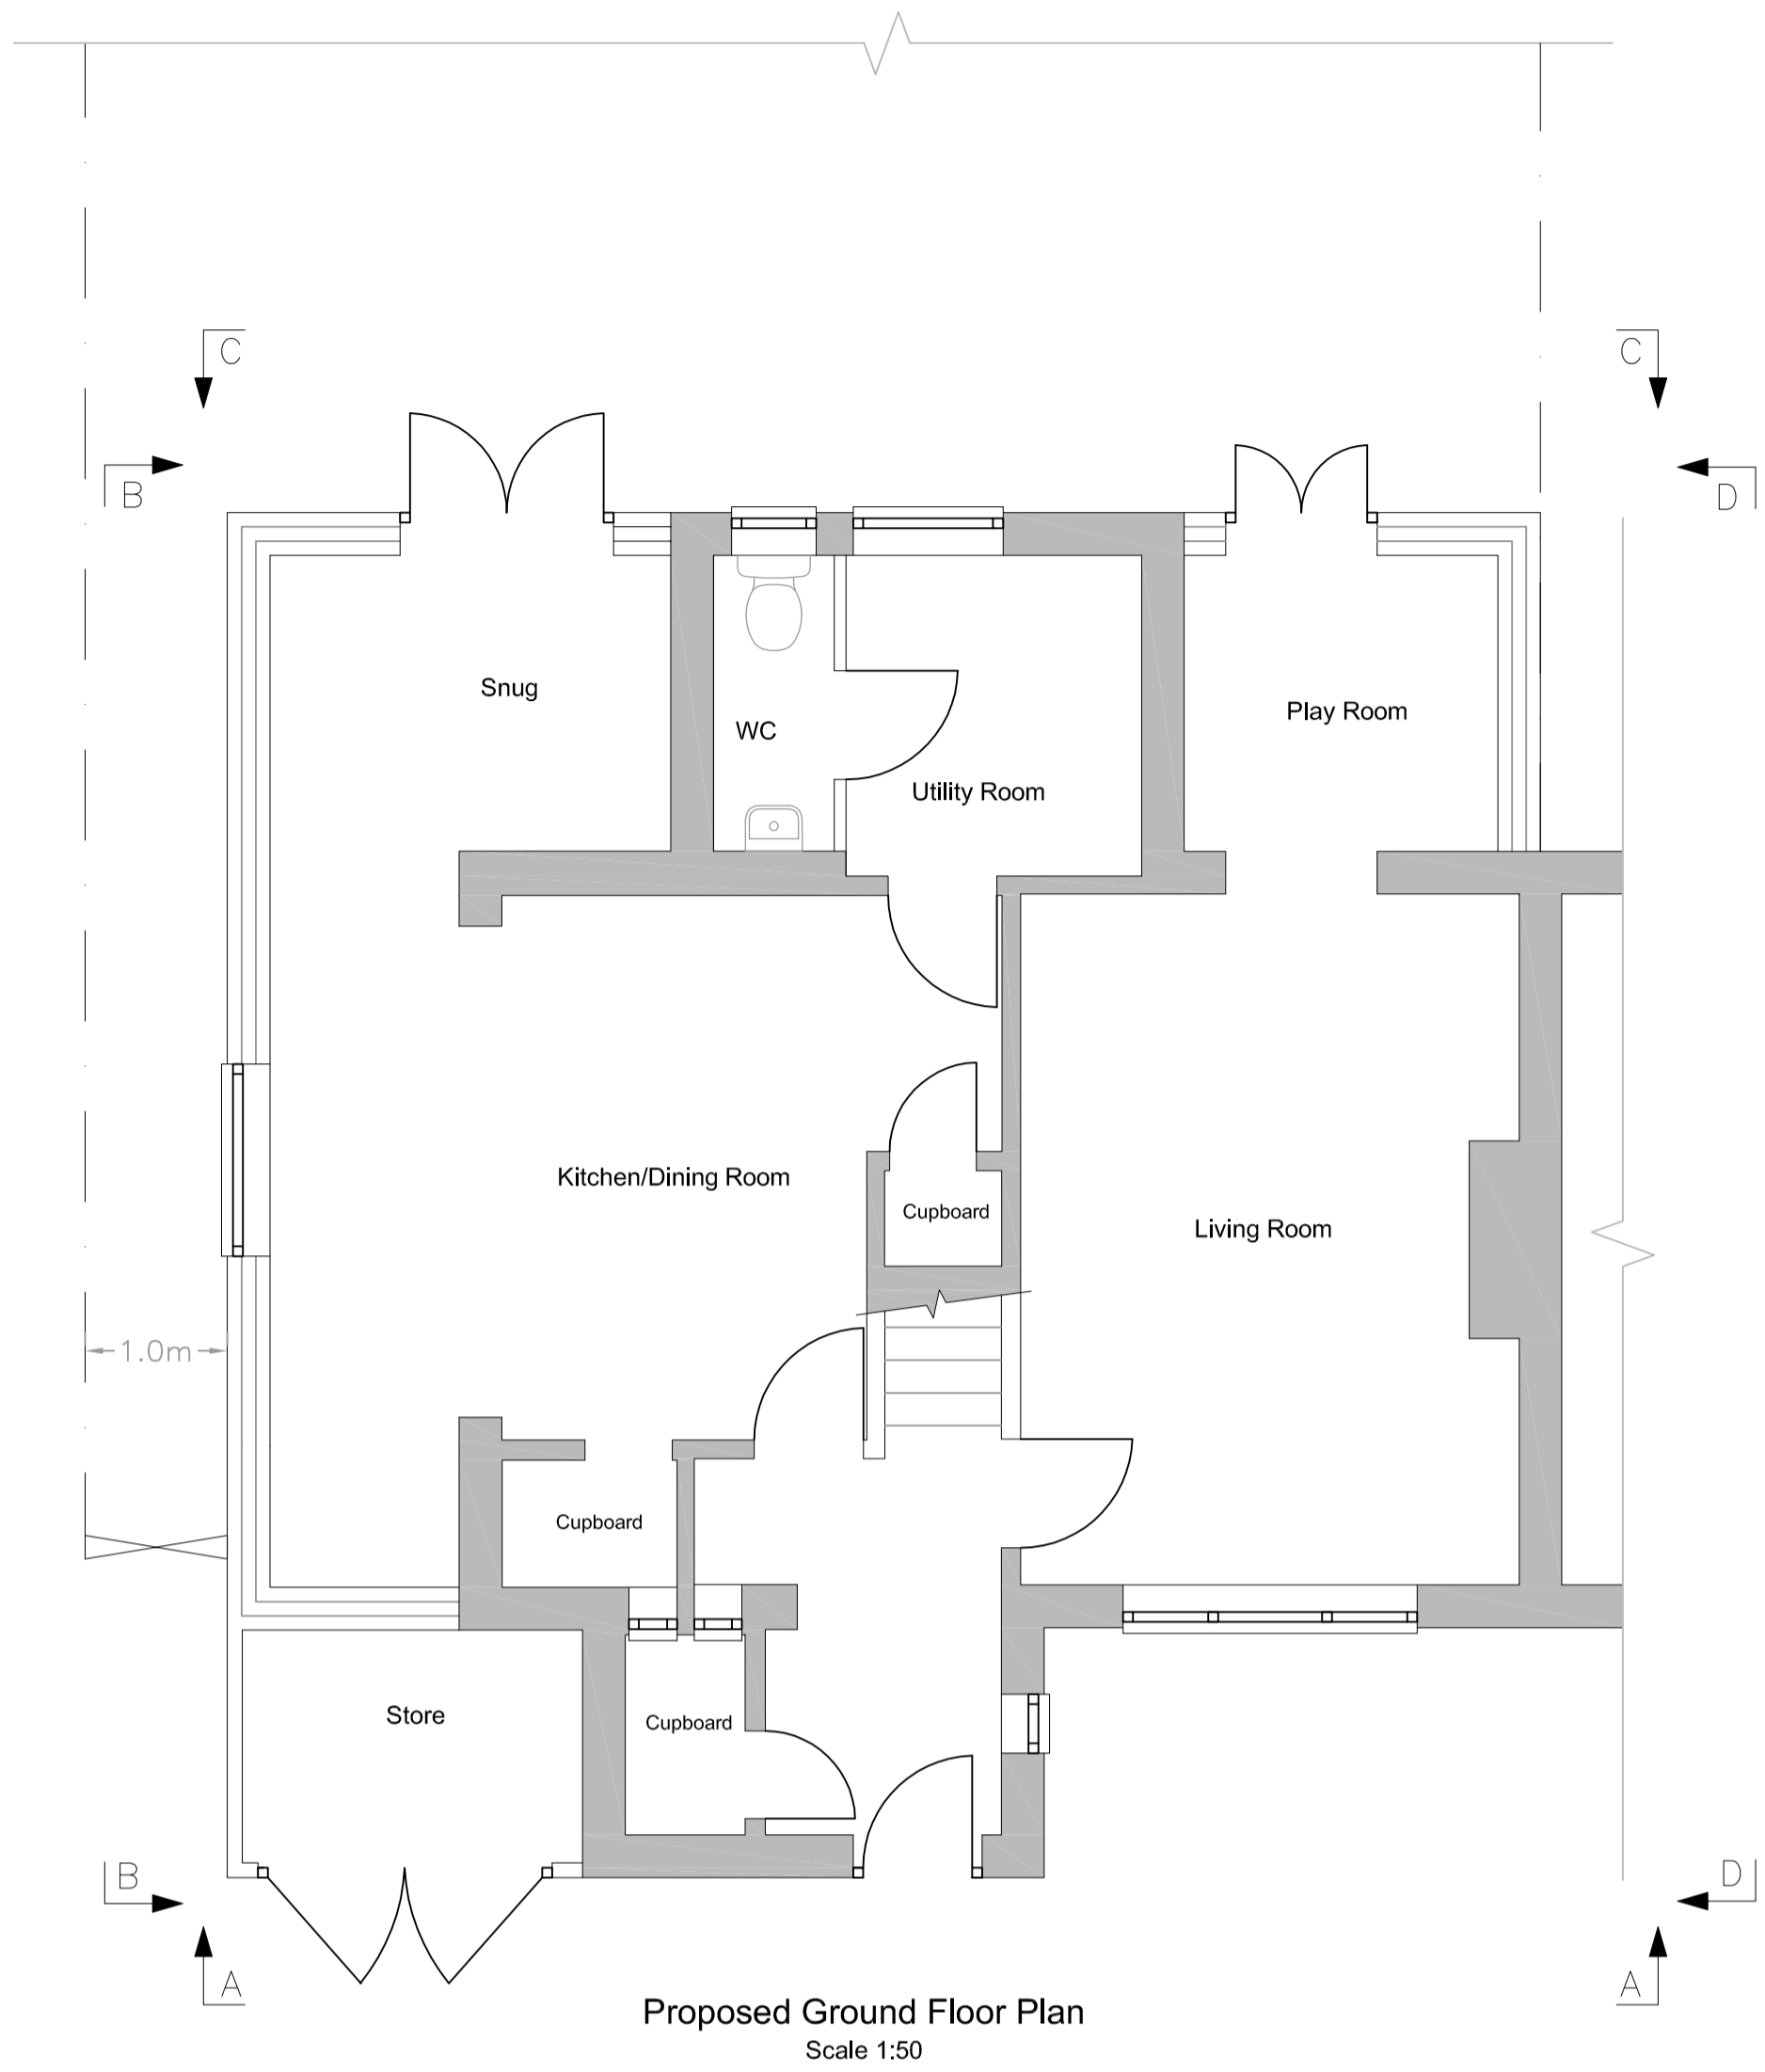

Rev.	Description	Initials	Date
Revisions			
Client			
Mr and Mrs Titcombe			
Project			
Proposed Extension to 6 Springfield Drive Abingdon OX14 1JG			
Drawing Title			
Planning Drawing – Proposed			
Drawing No.			
SD/T/02			
Scale	Date	Revision	
As shown	Sep '17		
Drawn	Sheet Size		
W.Rudman	A1		A