



DO NOT SCALE FROM THIS DRAWING. THE CONTRACTOR SHALL CHECK AND VERIFY ALL DIMENSIONS ON SITE AND REPORT ANY DISCREPANCIES IN WRITING TO ABHRA LLP BEFORE PROCEEDING WITH WORK. SUPPLYING THIS DRAWING IN DIGITAL FORMAT IS SOLELY FOR CONVENIENCE AND NO RELIANCE MAY BE PLACED ON ANY DIGITAL DATA. ALL DATA MUST BE CHECKED AGAINST THE HARD COPY.


Appendix 1

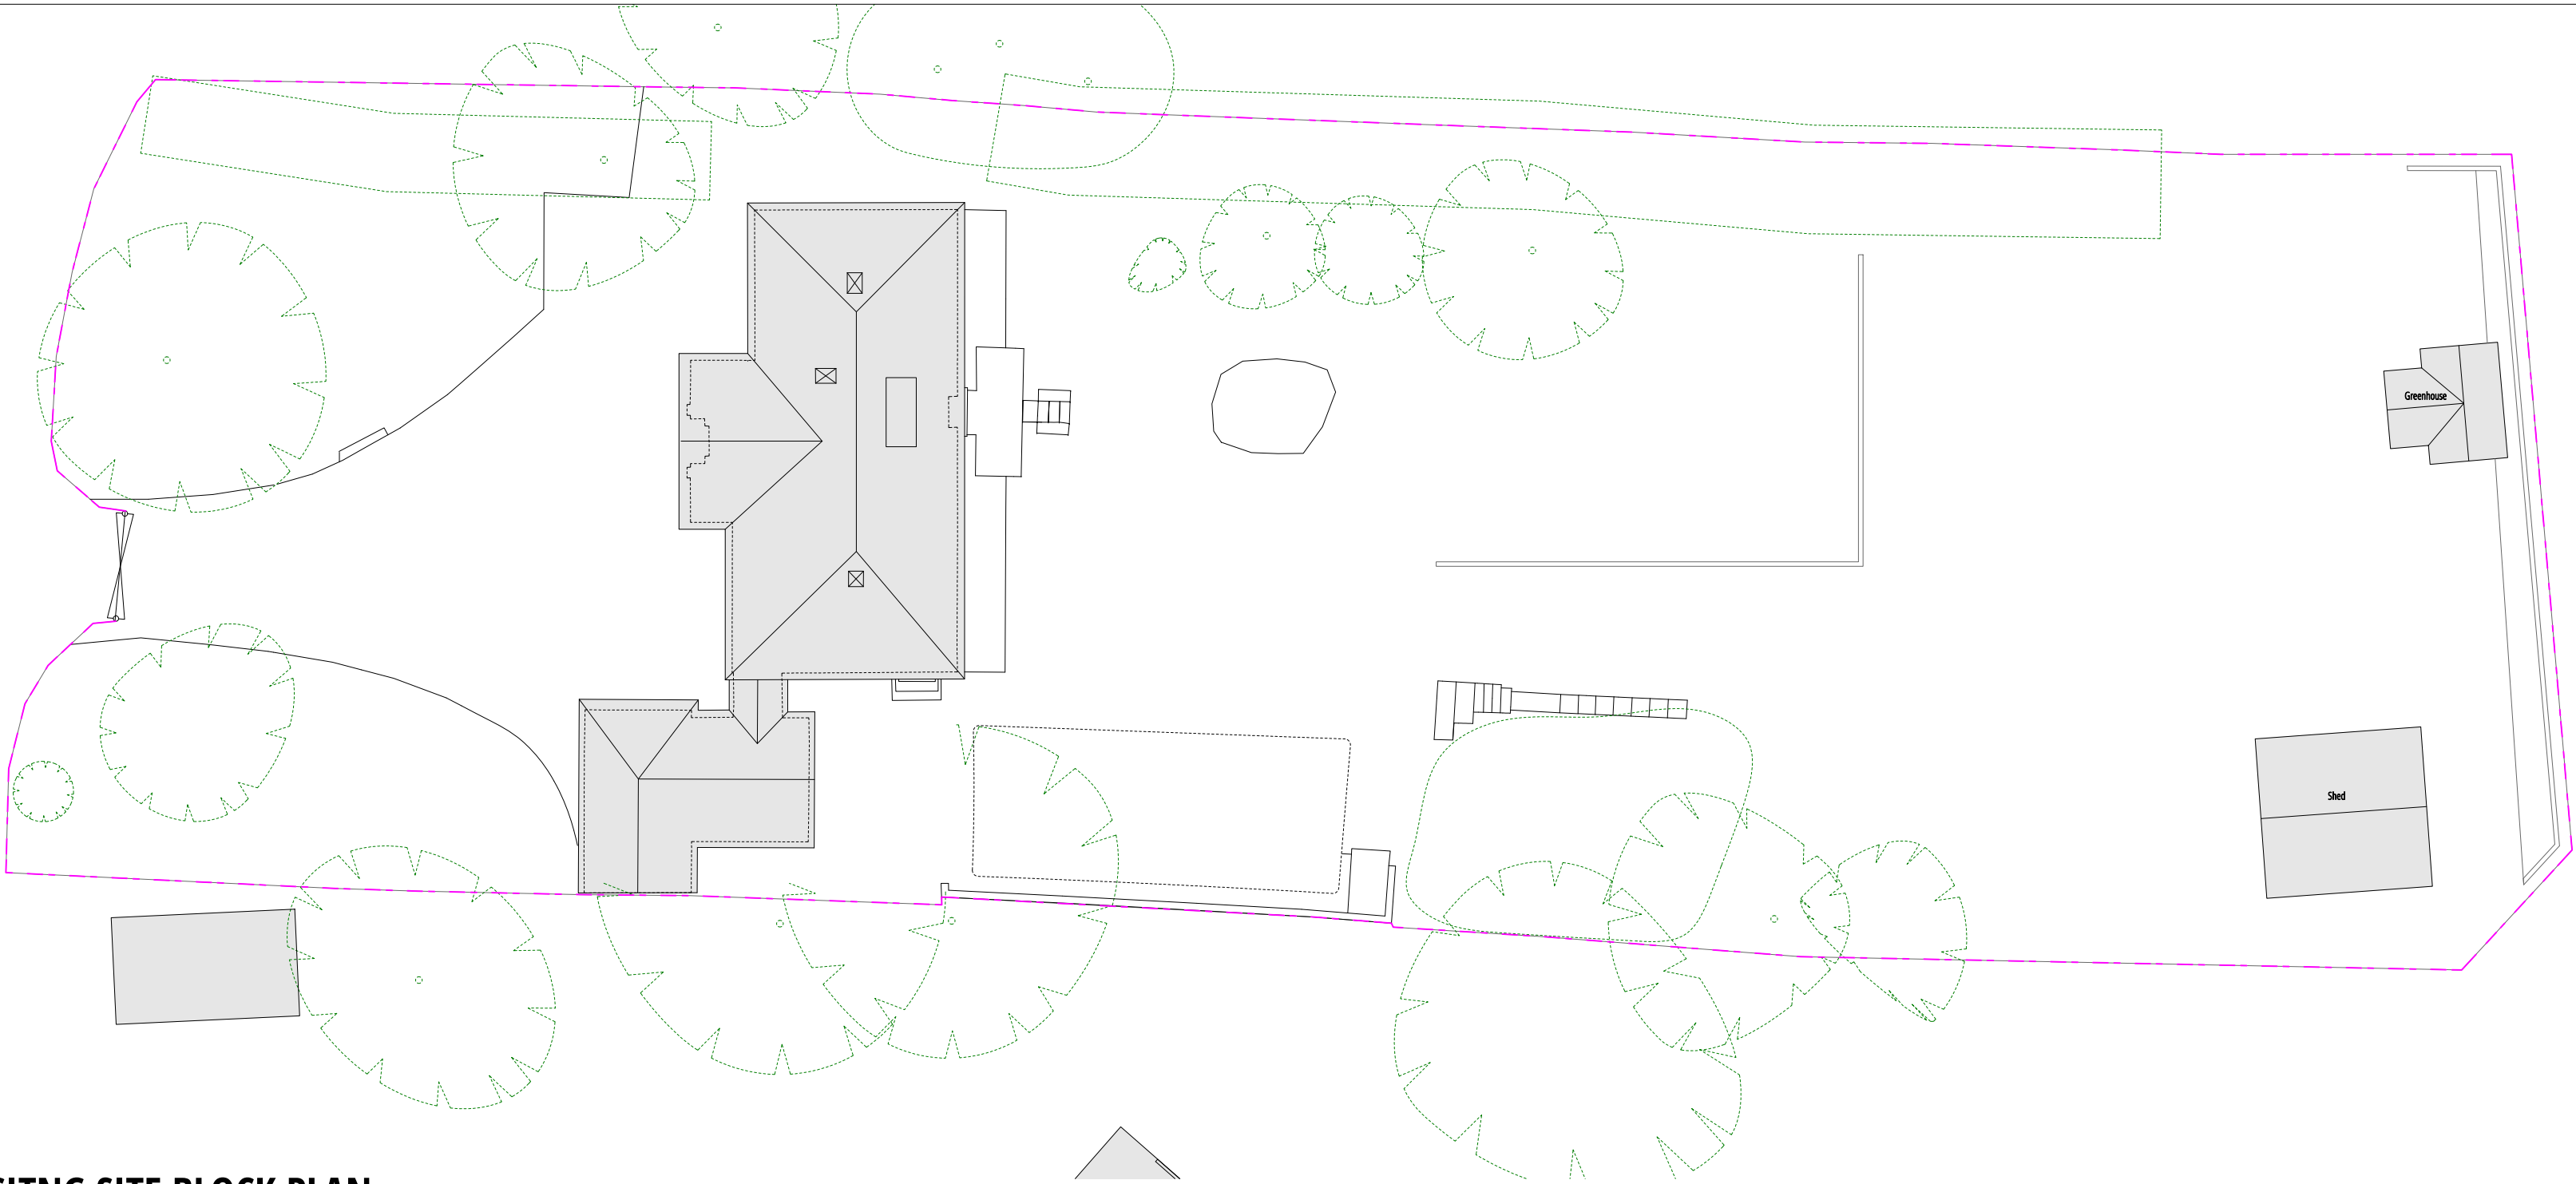

EXISITNG SITE BLOCK PLAN

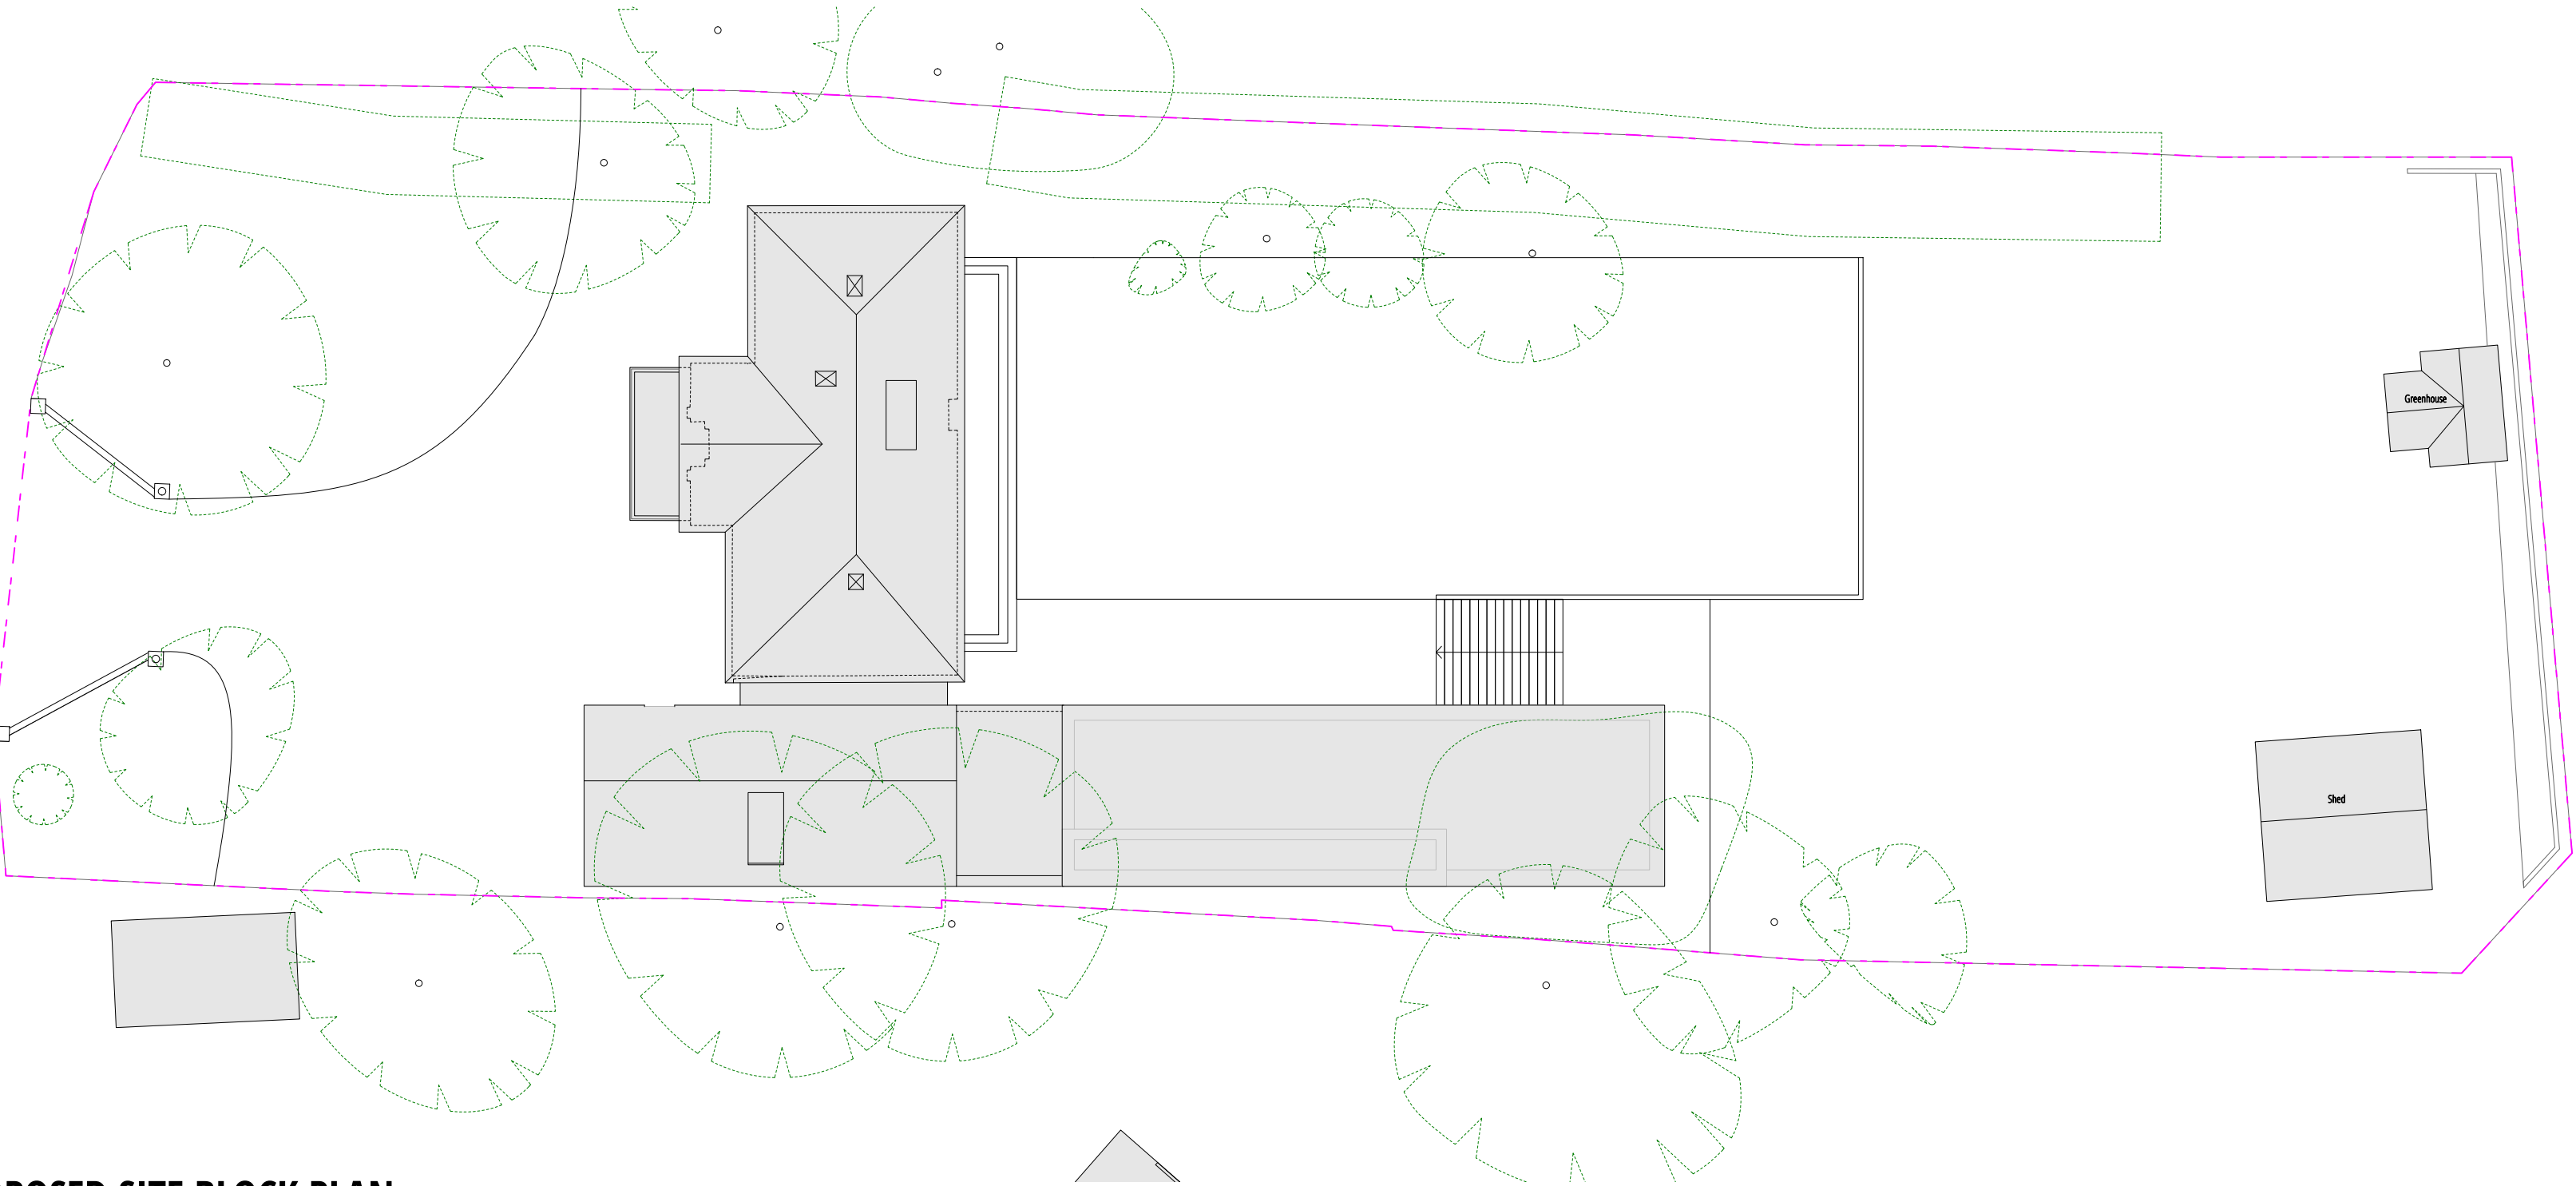

PROPOSED SITE BLOCK PLAN

 

B	02/05/2017	Planning Issue - gate posts added	HR
A	14/04/2017	Planning Issue	HR
-	10/04/2017	Preliminary Issue	HR
REV	DATE	REVISION	SIGNED BY

STATUS:
PLANNING

PROJECT
RED COPSE

ARCHITECT



ABHRA LLP
TEL: 07795143200
E-MAIL: alex@abhra.co.uk
www.abhra.co.uk

CLIENT
Claire Taylor and Philip Taylor
Red Copse
Foxcombe Road
Oxford
OX1 5DG


CONTRACTOR
TBC

PROJECT:	FORMAT:	SCALE:	DRAWING NUMBER:
101	A2	1/200	101 125 GA B
PROJECT	NUMBER	PACKAGE	REV


DRAWING TITLE:
BLOCK PLANS

DRAWN BY / DATE	CHECKED / DATE	
AB - 03/04/2017	HR - 03/04/2017	

DO NOT SCALE FROM THIS DRAWING. THE CONTRACTOR SHALL CHECK AND VERIFY ALL DIMENSIONS ON SITE AND REPORT ANY DISCREPENCIES IN WRITING TO ABHRA LLP BEFORE PROCEEDING WITH WORK. SUPPLYING THIS DRAWING IN DIGITAL FORMAT IS SOLELY FOR CONVENIENCE AND NO RELIANCE MAY BE PLACED ON ANY DIGITAL DATA. ALL DATA MUST BE CHECKED AGAINST THE HARD COPY.

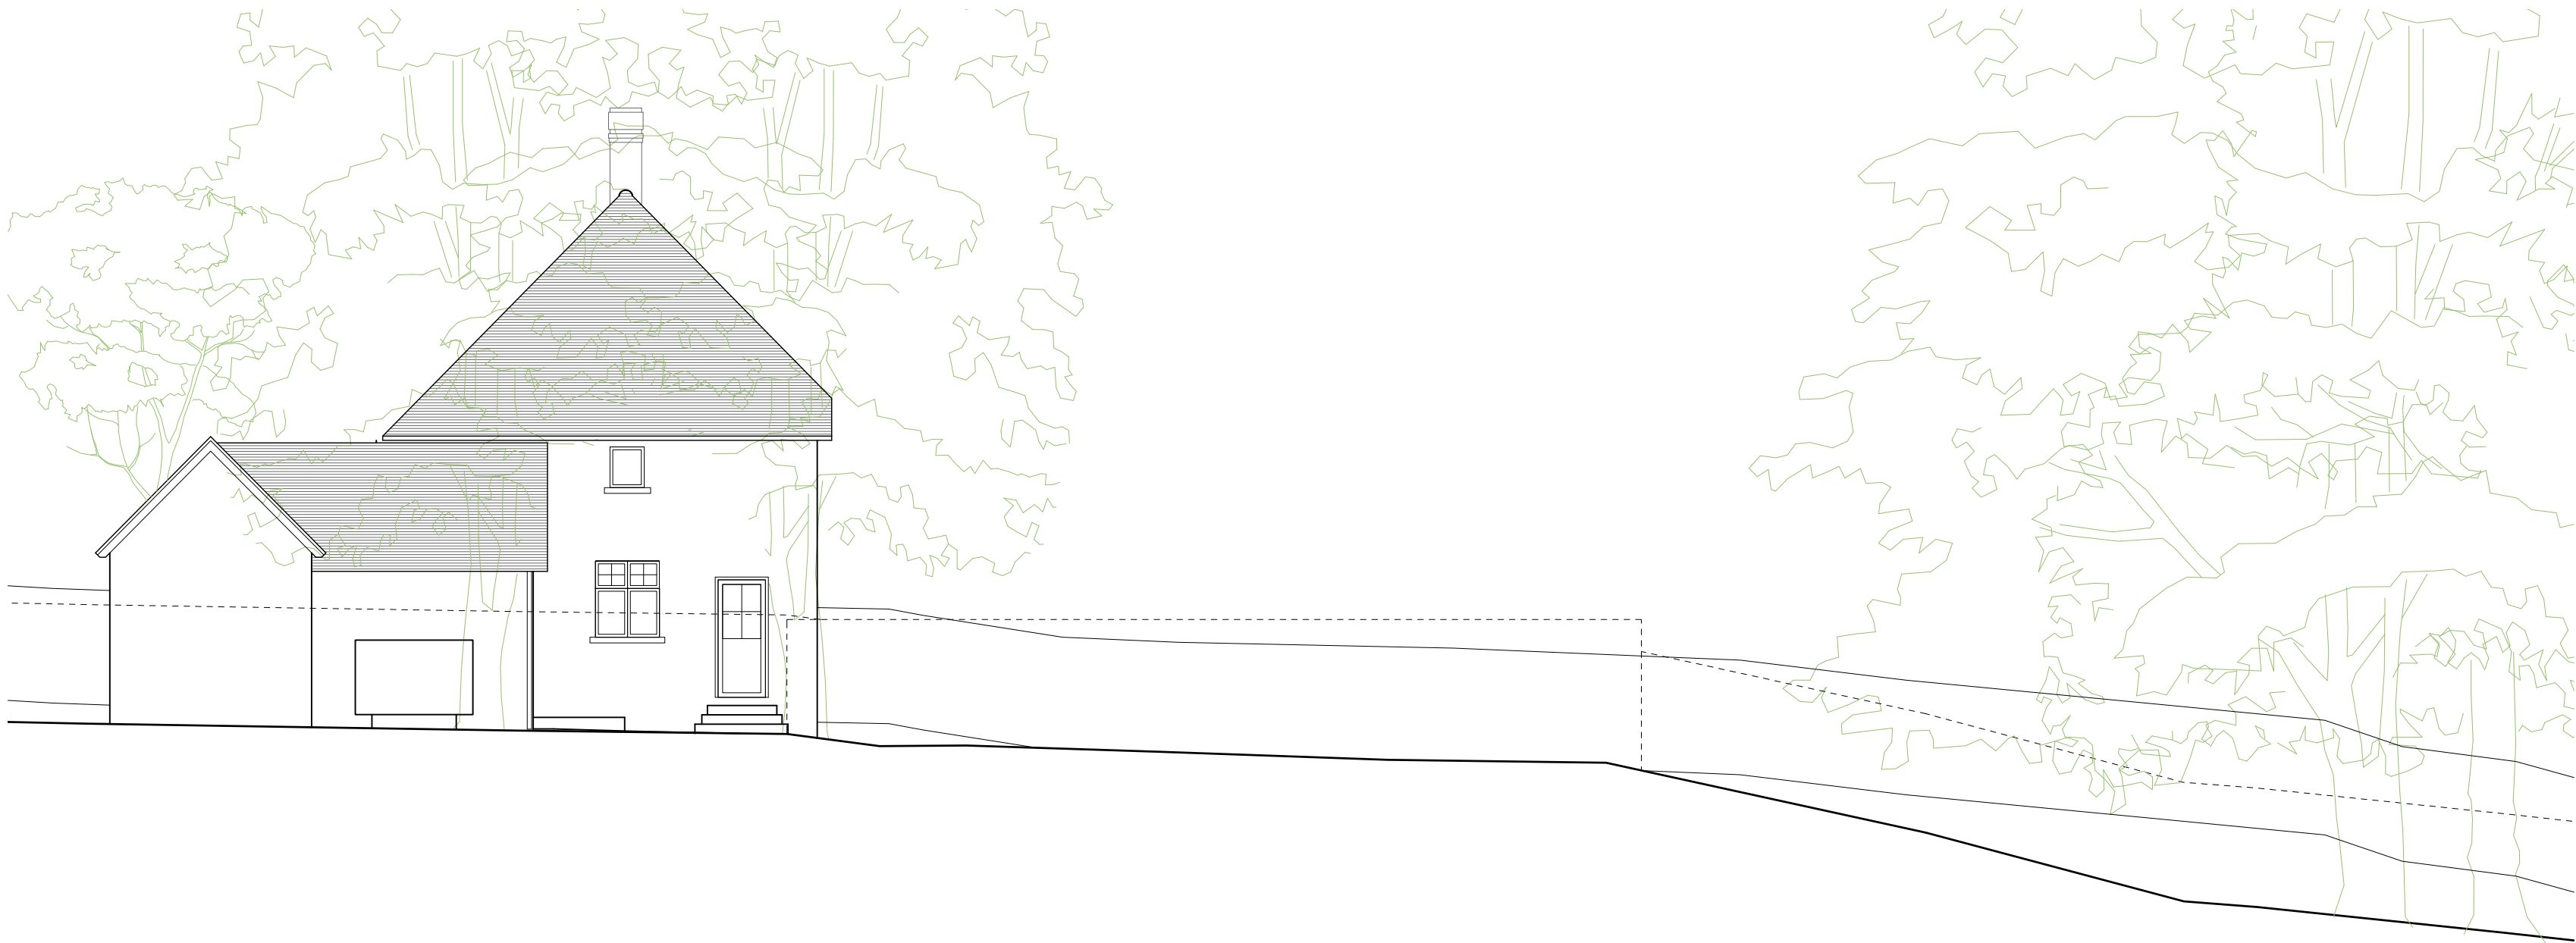

Existing East Elevation

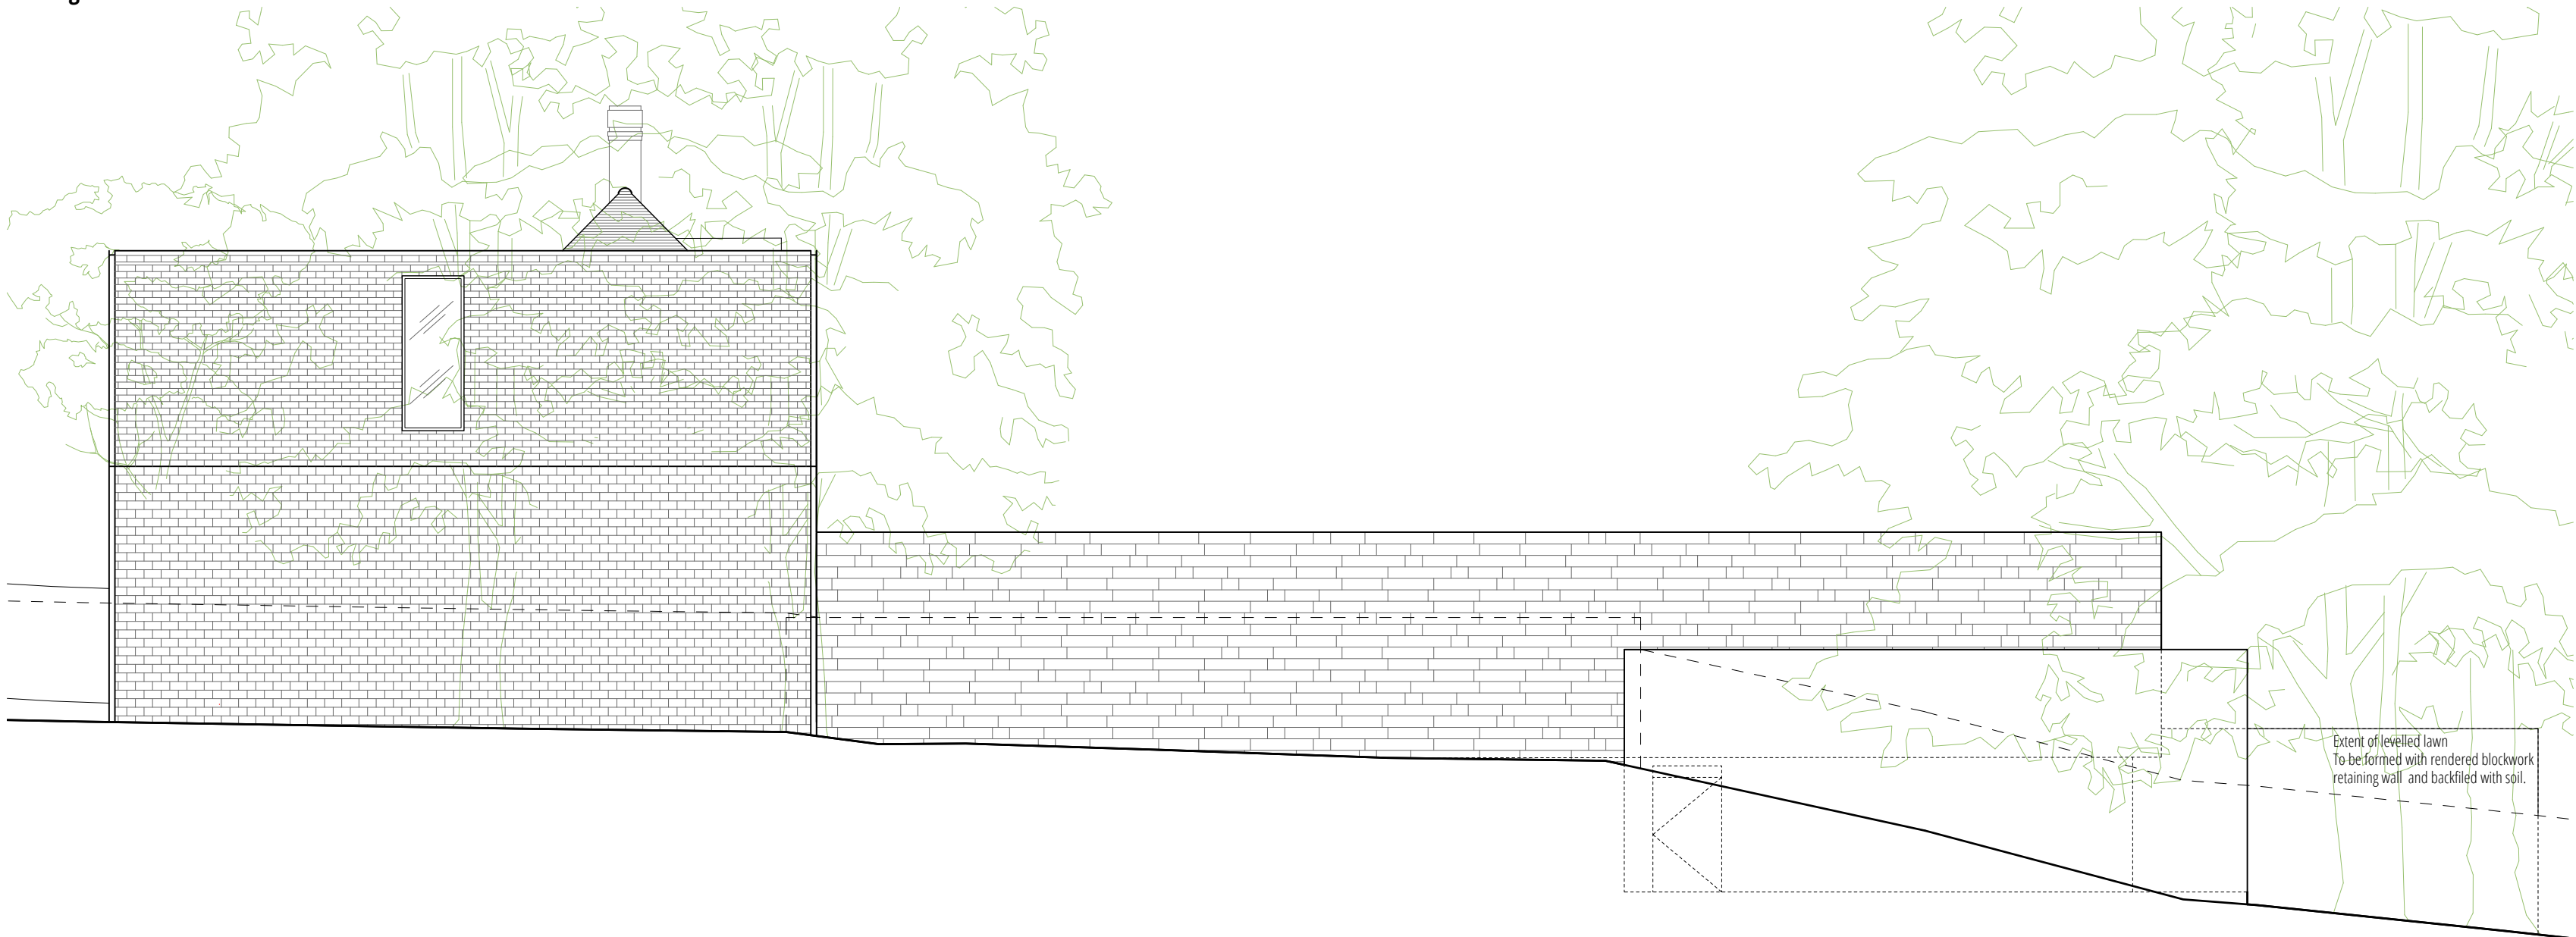

Proposed East Elevation

1:100
0m 1m 2m 3m 4m

REV	DATE	REVISION	SIGNED BY
C	19/06/2017	Planning Issue	HR
B	13/06/2017	Information Issue	HR
A	14/04/2017	Planning Issue	HR
-	10/04/2017	Planning Issue	HR

STATUS:
PLANNING

PROJECT
RED COPSE

ARCHITECT
ABHRA ABHRA LLP
TEL: 07795143200
E-MAIL: alex@abhra.co.uk
www.abhra.co.uk

CLIENT
Claire Taylor and Philip Taylor
Red Copse
Foxcombe Road
Oxford
OX1 5DG

CONTRACTOR
TBC

PROJECT:	FORMAT:	SCALE:	DRAWING NUMBER:
101	A2	1/100	101 223 GA C
PROJECT	NUMBER	PACKAGE	REV

DRAWING TITLE:

**ELEVATIONS
EAST**


DRAWN BY / DATE
AB - 03/04/2017

CHECKED / DATE
HR - 03/04/2017

DO NOT SCALE FROM THIS DRAWING. THE CONTRACTOR SHALL CHECK AND VERIFY ALL DIMENSIONS ON SITE AND REPORT ANY DISCREPENCIES IN WRITING TO ABHRA LLP BEFORE PROCEEDING WITH WORK. SUPPLYING THIS DRAWING IN DIGITAL FORMAT IS SOLELY FOR CONVENIENCE AND NO RELIANCE MAY BE PLACED ON ANY DIGITAL DATA. ALL DATA MUST BE CHECKED AGAINST THE HARD COPY.



Existing West Elevation

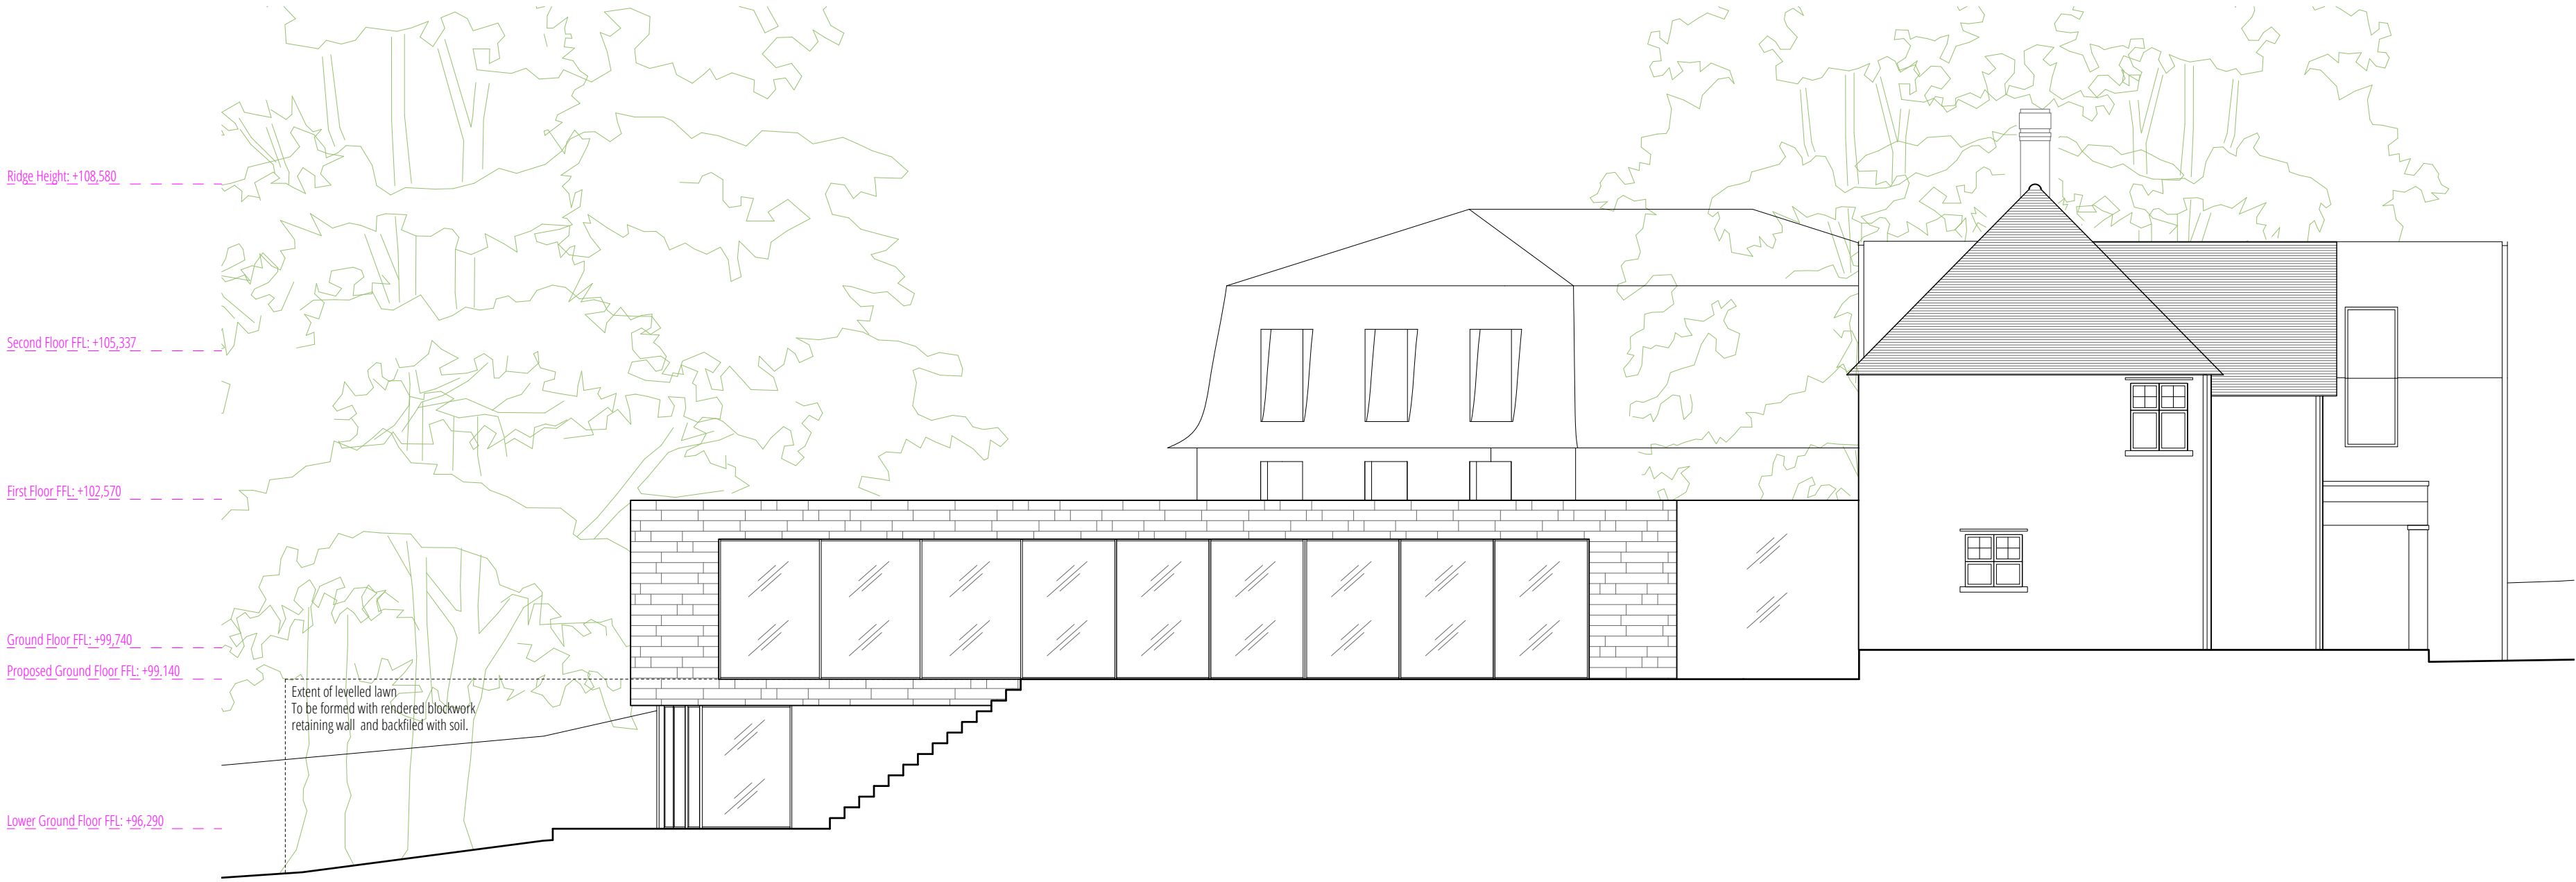

Proposed West Elevation

1:100
0m 1m 2m 3m 4m

REV	DATE	REVISION	SIGNED BY
C	19/06/2017	Planning Issue	HR
B	13/06/2017	Information Issue	HR
A	14/04/2017	Planning Issue	HR
-	10/04/2017	Planning Issue	HR

STATUS:
PLANNING

PROJECT
RED COPSE

ARCHITECT
ABHRA
ABHRA LLP
TEL: 07795143200
E-MAIL: alex@abhra.co.uk
www.abhra.co.uk

CLIENT
Claire Taylor and Philip Taylor
Red Copse
Foxcombe Road
Oxford
OX1 5DG

CONTRACTOR
TBC

PROJECT:	FORMAT:	SCALE:	DRAWING NUMBER:
101	A2	1/100	101 222 GA C
PROJECT	NUMBER	PACKAGE	REV

DRAWING TITLE:
**ELEVATIONS
WEST**

DRAWN BY / DATE
AB - 03/04/2017

CHECKED / DATE
HR - 03/04/2017


DO NOT SCALE FROM THIS DRAWING. THE CONTRACTOR SHALL CHECK AND VERIFY ALL DIMENSIONS ON SITE AND REPORT ANY DISCREPANCIES IN WRITING TO ABHRA LLP BEFORE PROCEEDING WITH WORK. SUPPLYING THIS DRAWING IN DIGITAL FORMAT IS SOLELY FOR CONVENIENCE AND NO RELIANCE MAY BE PLACED ON ANY DIGITAL DATA. ALL DATA MUST BE CHECKED AGAINST THE HARD COPY.

NOTES:

1. Areas listed on the drawing are approximate and rounded up to the nearest half meter
2. All door measurements are not structural openings

LEGEND:

C/H - Ceiling Heights
S/H - Window Sill Height
H/H - Window Head Height
D/H - Door Head Height

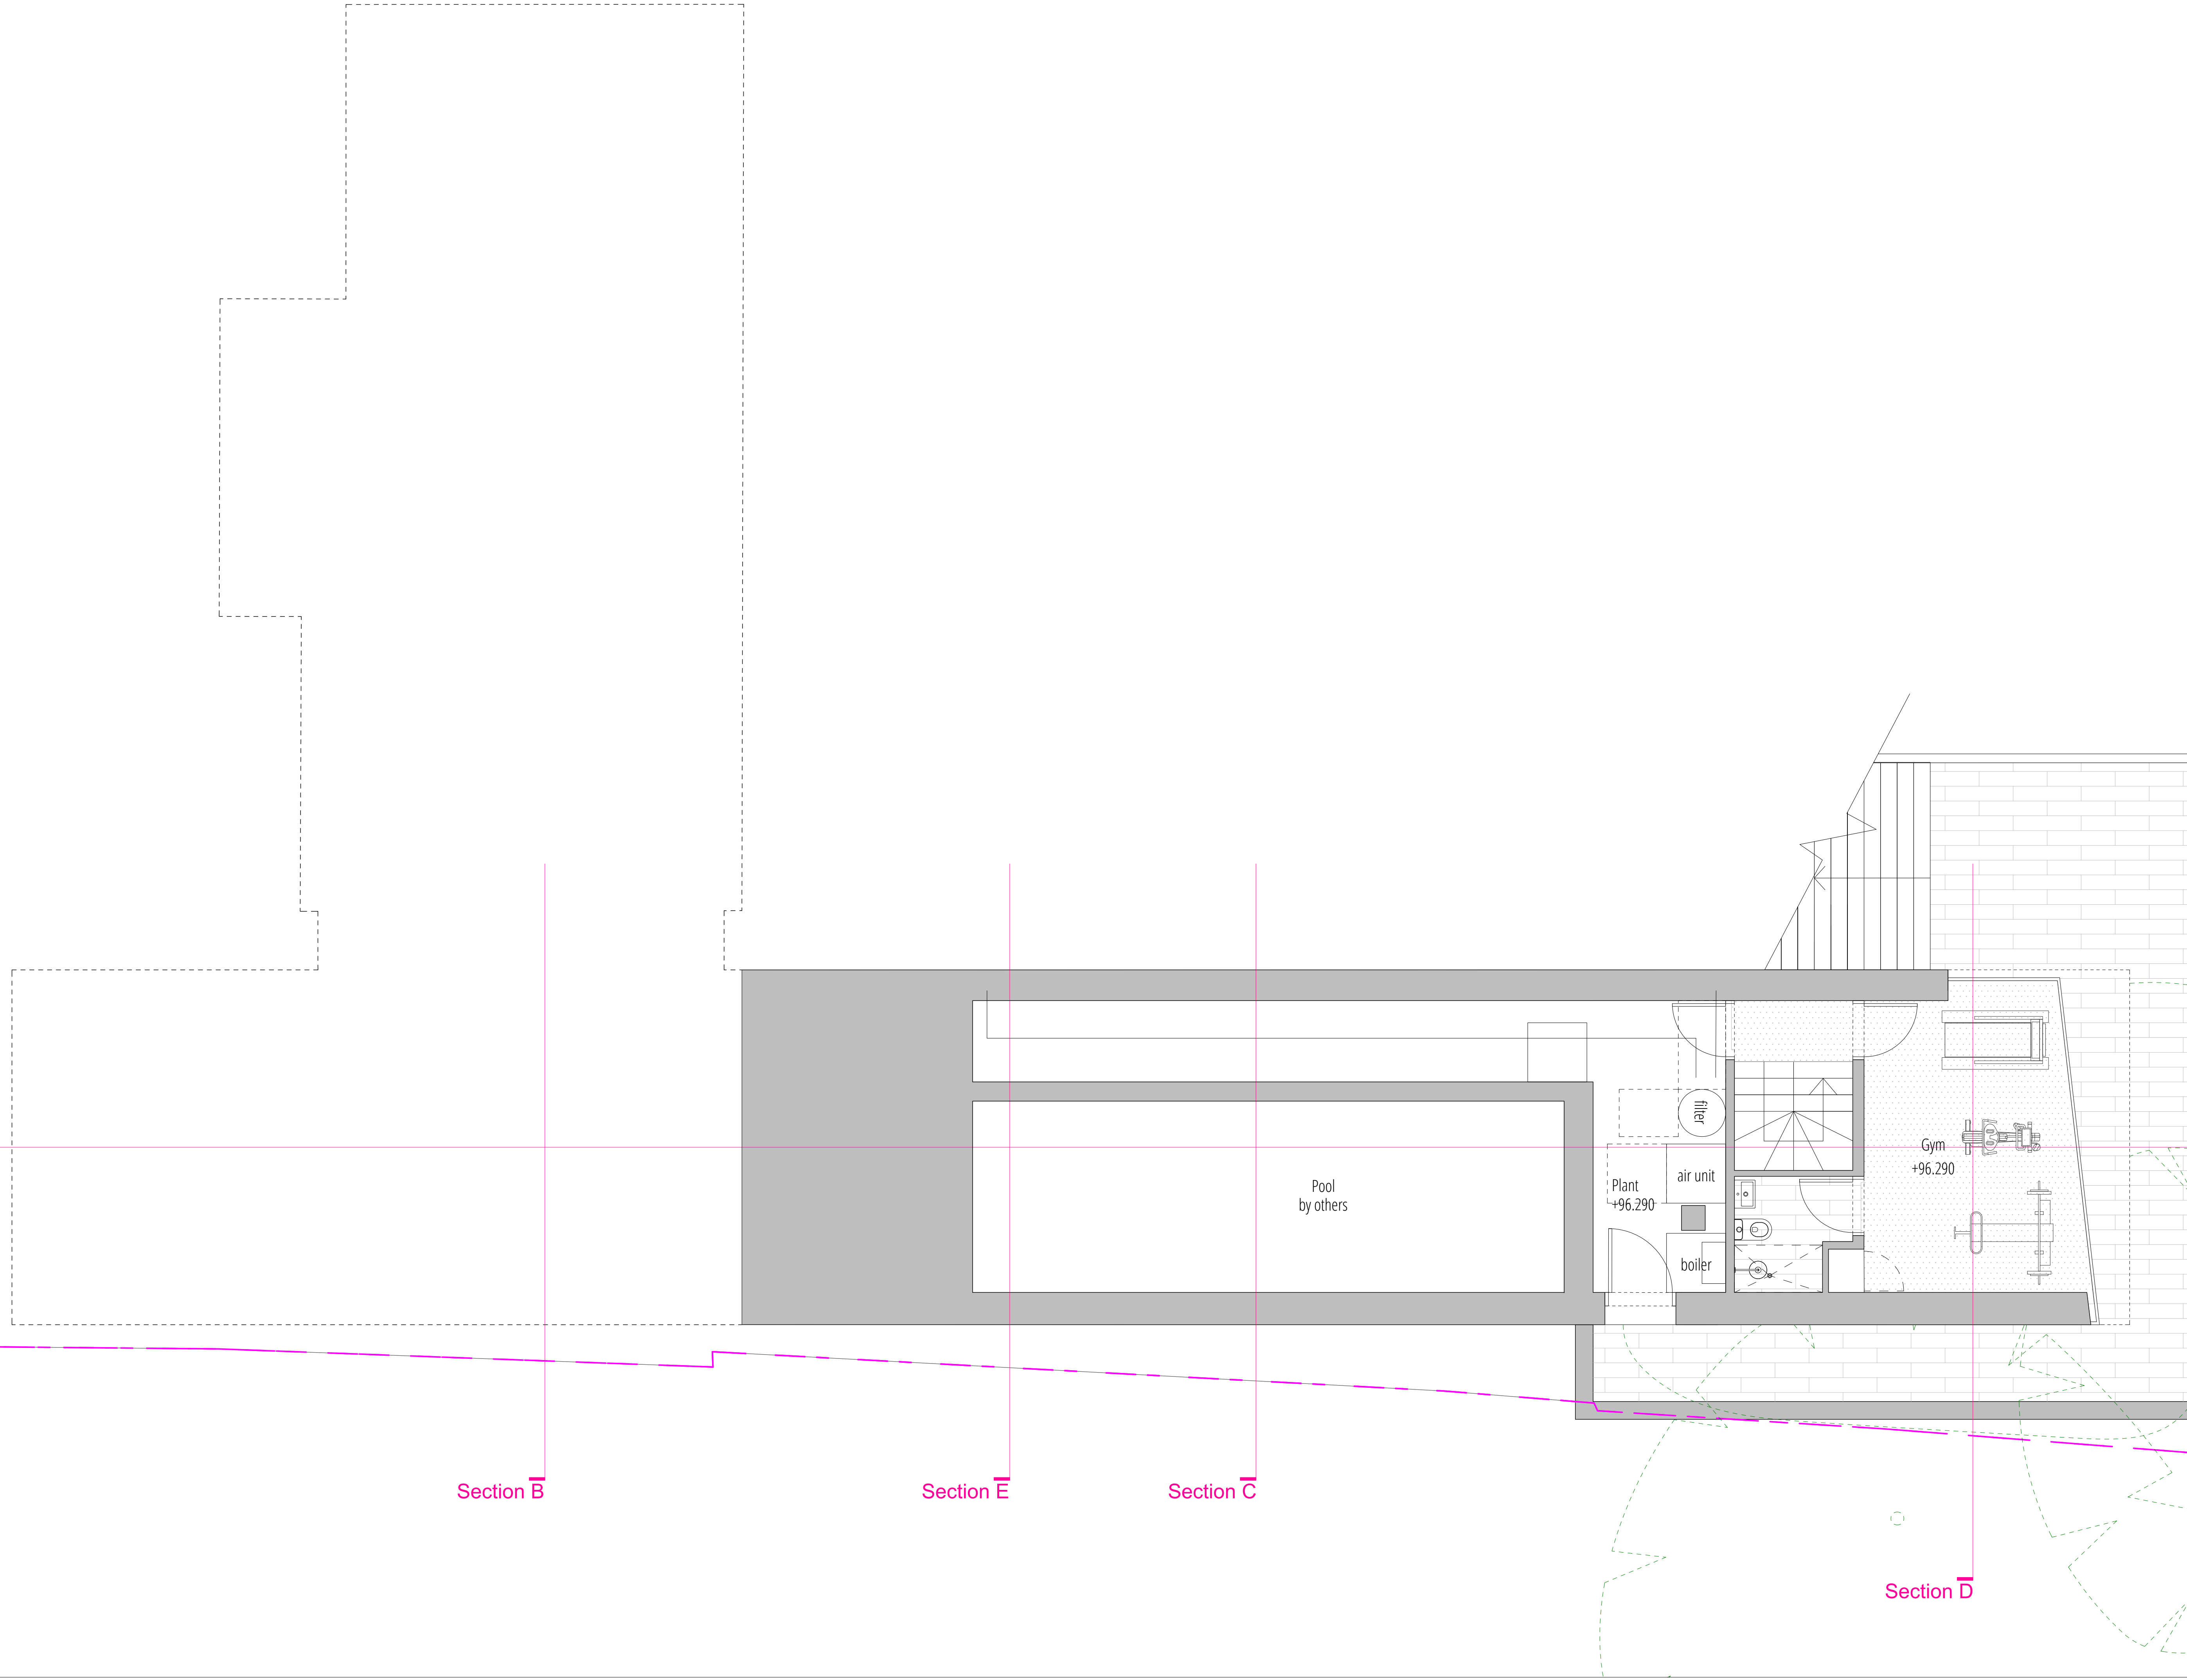

REV	DATE	REVISION	SIGNED BY
D	09/06/2017	Planning Issue	HR
C	14/04/2017	Planning Issue	HR
B	10/04/2017	Preliminary Issue	HR
A	22/01/2017	Preliminary Issue	HR
-	20/01/2017	Preliminary Issue	HR

STATUS: INFORMATION

PROJECT: RED COPSE

ARCHITECT: ABHRA LLP
TEL: 07796143200
E-MAIL: alan@abhra.co.uk
www.abhra.co.uk

CLIENT: Claire Taylor and Philip Taylor
Red Copse
Pouscombe Road
Oxford
OX1 5DG

CONTRACTOR: TBC

PROJECT:	FORMAT:	SCALE:	DRAWING NUMBER:
101	A1	1/50	101 120 GA D
PROJECT	NUMBER	PACKAGE	REV

DRAWING TITLE: PROPOSED PLANS LOWER GROUND FLOOR

DRAWN BY / DATE: AB - 03/04/2017

CHECKED / DATE: HR - 03/04/2017